

22.22: ISSUE SLIP

PROJECT: **PROPOSED UPGRADES AT
LADYSMITH HOSPITAL**



health
Department:
Health
PROVINCE OF KWAZULU-NATAL



TELEPHONE: 001 0000 21 00

Project Number	22.22
Site	LADYSMITH HOSPITAL, KZN - STAGE 4.1
Client:	KZN DEPARTMENT OF HEALTH
Principal Agent	DGIT ARCHITECTS
Project Manager:	
Quantity Surveyor	
Civil & Structural Engineer:	
Electrical Engineer:	
Mechanical Engineer	
OHS Consultant	
Contractor:	
Other:	

Item	Description	Size	Scale	Pages	Revision	Copies
01	SDP - 001 - Rev A - Site Location Plan	A0			Rev 00	A
02	SDP - 002 - Rev A - Part Site Plan 01	A1			Rev 00	A
03	SDP - 003 - Rev A - Part Site Plan 02	A1			Rev 00	A
04	SDP - 004 - Rev A - Part Site Plan 03	A1			Rev 00	A
05	SDP - 005 - Rev A - Roof Plan	A1			Rev 00	A
06	SDP - 005a - Rev A - Roof Plan	A1			Rev 00	A
07	SDP- 006 - Rev B - Phasing Layout	A0			Rev 00	B

Date Issued	Issued by	Date Received	Received By	Signature
14 January 2025	Nathan Sundayi			

Please sign and return the copy and ensure you have all the drawings issued.

Drawings issued have the latest revision.

22.22: ISSUE SLIP

PROJECT: **PROPOSED UPGRADES AT
LADYSMITH HOSPITAL**



dgit
architects

TELEPHONE: 001 0000 21 00

Project Number	22.22
Site	LADYSMITH HOSPITAL, KZN – BLOCK A – STAGE 4.1
Client:	KZN DEPARTMENT OF HEALTH
Principal Agent	DGIT ARCHITECTS
Architect:	DGIT ARCHITECTS
Quantity Surveyor	PROJECT METRICS
Civil & Structural Engineer:	INDONSA PROJECTS
Electrical Engineer:	NWS CONSULTING ENGINEERS
Mechanical Engineer	SPK ENGINEERS
OHS Consultant	DIBA BES (PTY) Ltd
Contractor:	
Other:	

Drawing No.	Description	Size	Scale	Pages	Revision	Copies
A100	GF Paediatric & Parents Lodge	A1			Rev A	00
A101	FF Paediatric & Parents Lodge	A1			Rev A	00
A102	GF Paediatric & P Lodge Ceiling Plan	A1			Rev A	00
A103	FF Paediatric & P Lodge Ceiling Plan	A1			Rev A	00
A200	Sections	A1			Rev A	00
A300	Elevations	A1			Rev A	00
A301	Elevations	A1			Rev A	00
A400	Door Schedule	A1			Rev A	00
A401	Door Schedule	A1			Rev A	00
A500	Window Schedule	A1			Rev A	00
A501	Window Schedule	A1			Rev A	00

Date Issued	Issued by	Date Received	Received By	Signature
14 January 2025	Nathan Sundayi			

Please sign and return the copy and ensure you have all the drawings issued.

Drawings issued have the latest revision.

22.22: ISSUE SLIP

PROJECT: **PROPOSED UPGRADES AT
LADYSMITH HOSPITAL**



health
Department:
Health
PROVINCE OF KWAZULU-NATAL



TELEPHONE: 001 0000 21 00

Project Number	22.22
Site	LADYSMITH HOSPITAL, KZN - BLOCK A - STAGE 4.1
Client:	KZN DEPARTMENT OF HEALTH
Principal Agent	DGIT ARCHITECTS
Project Manager:	DGIT ARCHITECTS
Quantity Surveyor	PROJECT METRICS
Civil & Structural Engineer:	INDONSA PROJECTS
Electrical Engineer:	NWS CONSULTING ENGINEERS
Mechanical Engineer	SPK ENGINEERS
OHS Consultant	DIBA BES (PTY) Ltd
Contractor:	
Other:	

Drawing No.	Description	Size	Scale	Pages	Revision	Copies
A600	Finishes Schedule	A1			Rev 00	00
A601	Finishes Schedule	A1			Rev 00	00
A700	Sanitary Schedule	A1			Rev 00	00
A701	Sanitary Schedule	A1			Rev 00	00
A702	Sanitary Schedule	A1			Rev 00	00
A703	Sanitary Schedule	A1			Rev 00	00

Date Issued	Issued by	Date Received	Received By	Signature
14 January 2025	Nathan Sundayi			

Please sign and return the copy and ensure you have all the drawings issued.

Drawings issued have the latest revision.

22.22: ISSUE SLIP

PROJECT: **PROPOSED UPGRADES AT
LADYSMITH HOSPITAL**



dgit
architects

TELEPHONE: 001 0000 21 00

Project Number	22.22
Site	LADYSMITH HOSPITAL, KZN - BLOCK A - STAGE 4.1
Client:	KZN DEPARTMENT OF HEALTH
Principal Agent	DGIT ARCHITECTS
Project Manager:	DGIT ARCHITECTS
Quantity Surveyor	PROJECT METRICS
Civil & Structural Engineer:	INDONSA PROJECTS
Electrical Engineer:	NWS CONSULTING ENGINEERS
Mechanical Engineer	SPK ENGINEERS
OHS Consultant	DIBA BES (PTY) Ltd
Contractor:	
Other:	

Item	Description	Size	Scale	Pages	Revision	Copies
23	A702 - Rev A - Sanitary Schedule	A1			Rev 00	00
24	A703 - Rev A - Sanitary Schedule	A1			Rev 00	00
25	A801a - Rev 01 - High Care Area	A3			Rev 00	00
26	A801b - Rev 01 - High Care Area	A3			Rev 00	00
27	A801c - Rev 01 - High Care Area	A3			Rev 00	00
28	A801d - Rev 01 - High Care Area	A3			Rev 00	00
29	A802 Rehydrating Room GF	A3			Rev 00	00
30	A802a Rehydrating Room GF	A3			Rev 00	00
31	A803 - Rev 01 Consultant 01	A3			Rev 00	00
32	A803a - Rev 01 Consultant 01	A3			Rev 00	00
33	A804 - Rev 01 Consultant 02	A3			Rev 00	00

Date Issued	Issued by	Date Received	Received By	Signature
14 January 2025	Nathan Sundayi			

Please sign and return the copy and ensure you have all the drawings issued.

Drawings issued have the latest revision.

22.22: ISSUE SLIP

PROJECT: **PROPOSED UPGRADES AT
LADYSMITH HOSPITAL**



dgit
architects

TELEPHONE: 001 0000 21 00

Project Number	22.22
Site	LADYSMITH HOSPITAL, KZN - BLOCK A - STAGE 4.1
Client:	KZN DEPARTMENT OF HEALTH
Principal Agent	DGIT ARCHITECTS
Project Manager:	DGIT ARCHITECTS
Quantity Surveyor	PROJECT METRICS
Civil & Structural Engineer:	INDONSA PROJECTS
Electrical Engineer:	NWS CONSULTING ENGINEERS
Mechanical Engineer	SPK ENGINEERS
OHS Consultant	DIBA BES (PTY) Ltd
Contractor:	
Other:	

Item	Description	Size	Scale	Pages	Revision	Copies
34	A804a - Rev 01 Consultant 02	A3			Rev 00	00
35	A805 Sluice Room GF	A3			Rev 00	00
36	A805a Sluice Room GF	A3			Rev 00	00
37	A806-A807&A808 Male-Female & Disabled Toilet GF	A3			Rev 00	00
38	A806-A807&A808 Male-Female & Disabled Toilet GFa	A3			Rev 00	00
39	A809 Records Room GF	A3			Rev 00	00
40	A809a Records Room GF	A3			Rev 00	00
41	A810 - Rev 01 Reception - Waiting Area	A3			Rev 00	00
42	A810a - Rev 01 Reception - Waiting Area	A3			Rev 00	00
43	A811 Triage-Vitals Room GF	A3			Rev 00	00
44	A811a Triage-Vitals Room GF	A3			Rev 00	00

Date Issued	Issued by	Date Received	Received By	Signature
14 January 2025	Nathan Sundayi			

Please sign and return the copy and ensure you have all the drawings issued.

Drawings issued have the latest revision.

22.22: ISSUE SLIP

PROJECT: **PROPOSED UPGRADES AT
LADYSMITH HOSPITAL**



health
Department:
Health
PROVINCE OF KWAZULU-NATAL

dgit
architects

TELEPHONE: 001 0000 21 00

Project Number	22.22
Site	LADYSMITH HOSPITAL, KZN - BLOCK A - STAGE 4.1
Client:	KZN DEPARTMENT OF HEALTH
Principal Agent	DGIT ARCHITECTS
Project Manager:	DGIT ARCHITECTS
Quantity Surveyor	PROJECT METRICS
Civil & Structural Engineer:	INDONSA PROJECTS
Electrical Engineer:	NWS CONSULTING ENGINEERS
Mechanical Engineer	SPK ENGINEERS
OHS Consultant	DIBA BES (PTY) Ltd
Contractor:	
Other:	

Item	Description	Size	Scale	Pages	Revision	Copies
45	A812 - Rev 01 - Store Room	A3			Rev 00	00
46	A812a - Rev 01 - Store Room	A3			Rev 00	00
47	A813 - Rev 01 5 Bed Female Ward	A3			Rev 00	00
48	A814 Wet Room GF	A3			Rev 00	00
49	A814a Wet Room GF	A3			Rev 00	00
50	A815 - Rev 01 F.F Office	A3			Rev 00	00
51	A815a - Rev 01 F.F Office	A3			Rev 00	00
52	A816 - Rev 01 Treatment Room	A3			Rev 00	00
53	A816a - Rev 01 Treatment Room	A3			Rev 00	00
54	A817 - Rev 01 Consulting 01	A3			Rev 00	00
55	A817a - Rev 01 Consulting 01	A3			Rev 00	00

Date Issued	Issued by	Date Received	Received By	Signature
14 January 2025	Nathan Sundayi			

Please sign and return the copy and ensure you have all the drawings issued.

Drawings issued have the latest revision.

22.22: ISSUE SLIP

PROJECT: **PROPOSED UPGRADES AT
LADYSMITH HOSPITAL**



dgit
architects

TELEPHONE: 001 0000 21 00

Project Number	22.22
Site	LADYSMITH HOSPITAL, KZN - BLOCK A - STAGE 4.1
Client:	KZN DEPARTMENT OF HEALTH
Principal Agent	DGIT ARCHITECTS
Project Manager:	DGIT ARCHITECTS
Quantity Surveyor	PROJECT METRICS
Civil & Structural Engineer:	INDONSA PROJECTS
Electrical Engineer:	NWS CONSULTING ENGINEERS
Mechanical Engineer	SPK ENGINEERS
OHS Consultant	DIBA BES (PTY) Ltd
Contractor:	
Other:	

Item	Description	Size	Scale	Pages	Revision	Copies
56	A818 - Rev 01 Consulting 02	A3			Rev 00	00
57	A818a - Rev 01 Consulting 02	A3			Rev 00	00
58	A819 - Rev 01 Consulting 03	A3			Rev 00	00
59	A819a - Rev 01 Consulting 03	A3			Rev 00	00
60	A820-A821&A822 Male-Female & Disabled Toilet FF	A3			Rev 00	00
61	A820-A821&A822 Male-Female & Disabled Toilet FFa	A3			Rev 00	00
62	A823 - Rev 01 Waiting Area	A3			Rev 00	00
63	A823a - Rev 01 Waiting Area	A3			Rev 00	00
64	A824 - Rev Conselling Room	A3			Rev 00	00
65	A824a - Rev Conselling Room	A3			Rev 00	00
66	A825 - Rev 01 - HMC	A3			Rev 00	00

Date Issued	Issued by	Date Received	Received By	Signature
14 January 2025	Nathan Sundayi			

Please sign and return the copy and ensure you have all the drawings issued.

Drawings issued have the latest revision.

22.22: ISSUE SLIP

PROJECT: **PROPOSED UPGRADES AT
LADYSMITH HOSPITAL**



health
Department:
Health
PROVINCE OF KWAZULU-NATAL

dgit
architects

TELEPHONE: 001 0000 21 00

Project Number	22.22
Site	LADYSMITH HOSPITAL, KZN - BLOCK A - STAGE 4.1
Client:	KZN DEPARTMENT OF HEALTH
Principal Agent	DGIT ARCHITECTS
Project Manager:	DGIT ARCHITECTS
Quantity Surveyor	PROJECT METRICS
Civil & Structural Engineer:	INDONSA PROJECTS
Electrical Engineer:	NWS CONSULTING ENGINEERS
Mechanical Engineer	SPK ENGINEERS
OHS Consultant	DIBA BES (PTY) Ltd
Contractor:	
Other:	

Item	Description	Size	Scale	Pages	Revision	Copies
67	A826 - Rev 01 - Store 01	A3			Rev 00	00
68	A826a - Rev 01 - Store 01	A3			Rev 00	00
69	A827 - Rev 01 - Store 02	A3			Rev 00	00
70	A827a - Rev 01 - Store 02	A3			Rev 00	00
71	A828&A829 Male & Female Staff Toilet FF	A3			Rev 00	00
72	A828&A829 Male & Female Staff Toilet FFa	A3			Rev 00	00
73	A830 Staff Rest Room FF	A3			Rev 00	00
74	A830a Staff Rest Room FF	A3			Rev 00	00
75	A831 - Rev 01 Dr. On Call 01	A3			Rev 00	00
76	A831a - Rev 01 Dr.On Call 01	A3			Rev 00	00
77	A832 - Rev 01 6 Bed Female Ward	A3			Rev 00	00

Date Issued	Issued by	Date Received	Received By	Signature
14 January 2025	Nathan Sundayi			

Please sign and return the copy and ensure you have all the drawings issued.

Drawings issued have the latest revision.

22.22: ISSUE SLIP

PROJECT: **PROPOSED UPGRADES AT
LADYSMITH HOSPITAL**



health
Department:
Health
PROVINCE OF KWAZULU-NATAL

dgit
architects

TELEPHONE: 001 0000 21 00

Project Number	22.22
Site	LADYSMITH HOSPITAL, KZN - BLOCK A - STAGE 4.1
Client:	KZN DEPARTMENT OF HEALTH
Principal Agent	DGIT ARCHITECTS
Project Manager:	DGIT ARCHITECTS
Quantity Surveyor	PROJECT METRICS
Civil & Structural Engineer:	INDONSA PROJECTS
Electrical Engineer:	NWS CONSULTING ENGINEERS
Mechanical Engineer	SPK ENGINEERS
OHS Consultant	DIBA BES (PTY) Ltd
Contractor:	
Other:	

Item	Description	Size	Scale	Pages	Revision	Copies
78	A833 - Rev 01 F.F Parents Lounge	A3			Rev 00	00
79	A833a - Rev 01 F.F Parents Lounge	A3			Rev 00	00
80	A834 Lounge Toilet FF	A3			Rev 00	00
81	A834a Lounge Toilet FF	A3			Rev 00	00
82	A835 Laundry FF Room PF-138	A3			Rev 00	00
83	A835 Laundry FF Room PF-138a	A3			Rev 00	00
84	A835 Laundry Room FF	A3			Rev 00	00
85	A835a Laundry Room FF	A3			Rev 00	00
86	A836 - Rev 01 6 Bed Female Ward	A3			Rev 00	00
87	A837&A838 Wet Room 03&04 FF	A3			Rev 00	00
88	A837&A838 Wet Room 03&04 FFa	A3			Rev 00	00

Date Issued	Issued by	Date Received	Received By	Signature
14 January 2025	Nathan Sundayi			

Please sign and return the copy and ensure you have all the drawings issued.

Drawings issued have the latest revision.

22.22: ISSUE SLIP

PROJECT: **PROPOSED UPGRADES AT
LADYSMITH HOSPITAL**



TELEPHONE: 001 0000 21 00

Project Number	22.22
Site	LADYSMITH HOSPITAL, KZN - BLOCK A - STAGE 4.1
Client:	KZN DEPARTMENT OF HEALTH
Principal Agent	DGIT ARCHITECTS
Project Manager:	DGIT ARCHITECTS
Quantity Surveyor	DGIT ARCHITECTS
Civil & Structural Engineer:	PROJECT METRICS
Electrical Engineer:	INDONSA PROJECTS
Mechanical Engineer	NWS CONSULTING ENGINEERS
OHS Consultant	SPK ENGINEERS
Contractor:	
Other:	

Item	Description	Size	Scale	Pages	Revision	Copies
89	A839 Rev 01 2 Bed Female Ward	A3			Rev 00	00
90	A839a Rev 01 2 Bed Female Ward	A3			Rev 00	00
91	A840 - Rev 01 F.F Dining	A3			Rev 00	00
92	A840a - Rev 01 F.F Dining	A3			Rev 00	00
93	A841 Kitchen Room FF	A3			Rev 00	00
94	A841a Kitchen Room FF	A3			Rev 00	00
95	A842 Wet Room 02 FF	A3			Rev 00	00
96	A842a Wet Room 02 FF	A3			Rev 00	00
97	A843 Wet Room 01 FF	A3			Rev 00	00
98	A843a Wet Room 01 FF	A3			Rev 00	00
99	A844 - Rev 01 Dr.On Call 02	A3			Rev 00	00

Date Issued	Issued by	Date Received	Received By	Signature
14 January 2025	Nathan Sundayi			

Please sign and return the copy and ensure you have all the drawings issued.

Drawings issued have the latest revision.

22.22: ISSUE SLIP



PROJECT: **PROPOSED UPGRADES AT
LADYSMITH HOSPITAL**



TELEPHONE: 001 0000 21 00

Project Number	22.22
Site	LADYSMITH HOSPITAL, KZN - BLOCK B - STAGE 4.1
Client:	KZN DEPARTMENT OF HEALTH
Principal Agent	DGIT ARCHITECTS
Project Manager:	DGIT ARCHITECTS
Quantity Surveyor	PROJECT METRICS
Civil & Structural Engineer:	INDONSA PROJECTS
Electrical Engineer:	NWS CONSULTING ENGINEERS
Mechanical Engineer	SPK ENGINEERS
OHS Consultant	DIBA BES (PTY) Ltd
Contractor:	
Other:	

Drawing No.	Description	Size	Scale	Pages	Revision	Copies
B100	Floor Plan	A1			Rev A	00
B101	Ceiling Layout	A1			Rev A	00
B103	Floor Finishes Layout	A1			Rev A	00
B200	Sections	A1			Rev A	00
B300	Elevations	A1			Rev A	00
B301	Elevations	A1			Rev A	00
B400	Door Schedule	A1			Rev A	00
B500	Window Schedule	A1			Rev A	00
B600	Finishes Schedule	A1			Rev A	00
B700	Sanitary Schedule	A1			Rev A	00
B701	Sanitary Schedule	A1			Rev A	00

Date Issued	Issued by	Date Received	Received By	Signature
14 January 2025	Nathan Sundayi			

Please sign and return the copy and ensure you have all the drawings issued.

Drawings issued have the latest revision.

22.22: ISSUE SLIP



PROJECT: **PROPOSED UPGRADES AT
LADYSMITH HOSPITAL**



TELEPHONE: 001 0000 21 00

Project Number	22.22
Site	LADYSMITH HOSPITAL, KZN - BLOCK B - STAGE 4.1
Client:	KZN DEPARTMENT OF HEALTH
Principal Agent	DGIT ARCHITECTS
Project Manager:	DGIT ARCHITECTS
Quantity Surveyor	PROJECT METRICS
Civil & Structural Engineer:	INDONSA PROJECTS
Electrical Engineer:	NWS CONSULTING ENGINEERS
Mechanical Engineer	SPK ENGINEERS
OHS Consultant	DIBA BES (PTY) Ltd
Contractor:	
Other:	

Item	Description	Size	Scale	Pages	Revision	Copies
100	A844a - Rev 01 Dr.On Call 02	A3			Rev 00	00
101	B100 - Rev A - Existing Mortuary	A1			Rev 00	00
102	B101 - Rev A - Ceiling Layout	A1			Rev 00	00
103	B103 - Rev A - Floor Finishes Layout Plan	A1			Rev 00	00
104	B104 - Rev A - Ex Mortuary Decanting	A1			Rev 00	00
105	B200 - Rev A - Proposed Sections	A1			Rev 00	00
106	B300 - Rev A - Proposed Elevations	A1			Rev 00	00
107	B301 - Rev A - Proposed Elevations	A1			Rev 00	00
108	B400-Rev A-Door schedules	A1			Rev 00	00
109	B500-Rev A-Window schedules	A1			Rev 00	00
110	B501-Rev A-Window schedules	A1			Rev 00	00

Date Issued	Issued by	Date Received	Received By	Signature
14 January 2025	Nathan Sundayi			

Please sign and return the copy and ensure you have all the drawings issued.

Drawings issued have the latest revision.

22.22: ISSUE SLIP



PROJECT: **PROPOSED UPGRADES AT
LADYSMITH HOSPITAL**



TELEPHONE: 001 0000 21 00

Project Number	22.22
Site	LADYSMITH HOSPITAL, KZN - BLOCK B - STAGE 4.1
Client:	KZN DEPARTMENT OF HEALTH
Principal Agent	DGIT ARCHITECTS
Project Manager:	DGIT ARCHITECTS
Quantity Surveyor	PROJECT METRICS
Civil & Structural Engineer:	INDONSA PROJECTS
Electrical Engineer:	NWS CONSULTING ENGINEERS
Mechanical Engineer	SPK ENGINEERS
OHS Consultant	DIBA BES (PTY) Ltd
Contractor:	
Other:	

Item	Description	Size	Scale	Pages	Revision	Copies
111	B502-Rev A-Window & Aluminium schedules	A1			Rev 00	00
112	B600 - Rev A - Finishes Schedule	A1			Rev 00	00
113	B700 - Rev A - Sanitary Schedule	A1			Rev 00	00
114	B701 - Rev A - Sanitary Schedule	A1			Rev 00	00
115	B801 - Rev 01 - Existing Cold Room A	A3			Rev 00	00
116	B801a - Rev 01 - Existing Cold Room A	A3			Rev 00	00
117	B802 - Rev 01 - Generator Room	A3			Rev 00	00
118	B802a - Rev 01 - Generator Room	A3			Rev 00	00
119	B803 - Rev 01 - Existing Cold Room B	A3			Rev 00	00
120	B803a - Rev 01 - Existing Cold Room B	A3			Rev 00	00
121	B804&B805 Male & Female Change Room	A3			Rev 00	00

Date Issued	Issued by	Date Received	Received By	Signature
14 January 2025	Nathan Sundayi			

Please sign and return the copy and ensure you have all the drawings issued.

Drawings issued have the latest revision.

22.22: ISSUE SLIP



PROJECT: **PROPOSED UPGRADES AT
LADYSMITH HOSPITAL**



TELEPHONE: 001 0000 21 00

Project Number	22.22
Site	LADYSMITH HOSPITAL, KZN - BLOCK B - STAGE 4.1
Client:	KZN DEPARTMENT OF HEALTH
Principal Agent	DGIT ARCHITECTS
Project Manager:	DGIT ARCHITECTS
Quantity Surveyor	PROJECT METRICS
Civil & Structural Engineer:	INDONSA PROJECTS
Electrical Engineer:	NWS CONSULTING ENGINEERS
Mechanical Engineer	SPK ENGINEERS
OHS Consultant	DIBA BES (PTY) Ltd
Contractor:	
Other:	

Item	Description	Size	Scale	Pages	Revision	Copies
122	B804&B805-Rev 01-Male & Female Change Room	A3			Rev 00	00
123	B804&B805-Rev 01-Male & Female Change Room	A3			Rev 00	00
124	B804a&B805a-Rev 01-Male & Female Change Room	A3			Rev 00	00
125	B806 Staff Room	A3			Rev 00	00
126	B806a Staff Room	A3			Rev 00	00
127	B806a-Rev 01-Staff Room	A3			Rev 00	00
128	B806-Rev 01-Staff Room	A3			Rev 00	00
129	B807 - Rev 01 - Store Room	A3			Rev 00	00
130	B807a - Rev 01 - Store Room	A3			Rev 00	00
131	B808 Public Ablution	A3			Rev 00	00
132	B808a Public Ablution	A3			Rev 00	00

Date Issued	Issued by	Date Received	Received By	Signature
14 January 2025	Nathan Sundayi			

Please sign and return the copy and ensure you have all the drawings issued.

Drawings issued have the latest revision.

22.22: ISSUE SLIP



PROJECT: **PROPOSED UPGRADES AT
LADYSMITH HOSPITAL**



TELEPHONE: 001 0000 21 00

Project Number	22.22
Site	LADYSMITH HOSPITAL, KZN - BLOCK B - STAGE 4.1
Client:	KZN DEPARTMENT OF HEALTH
Principal Agent	DGIT ARCHITECTS
Project Manager:	DGIT ARCHITECTS
Quantity Surveyor	PROJECT METRICS
Civil & Structural Engineer:	INDONSA PROJECTS
Electrical Engineer:	NWS CONSULTING ENGINEERS
Mechanical Engineer	SPK ENGINEERS
OHS Consultant	DIBA BES (PTY) Ltd
Contractor:	
Other:	

Item	Description	Size	Scale	Pages	Revision	Copies
133	B808a-Rev 01-Public Ablution	A3			Rev 00	00
134	B808-Rev 01-Public Ablution	A3			Rev 00	00
135	B809 Office Room	A3			Rev 00	00
136	B809a Office Room	A3			Rev 00	00
137	B809a-Rev 01-Office Room	A3			Rev 00	00
138	B809-Rev 01-Office Room	A3			Rev 00	00
139	B810 Reception Area	A3			Rev 00	00
140	B810a Reception Area	A3			Rev 00	00
141	B810a-Rev 01-Reception Area	A3			Rev 00	00
142	B810-Rev 01-Reception Area	A3			Rev 00	00
143	B811 - Rev 01 - Reception Store	A3			Rev 00	00

Date Issued	Issued by	Date Received	Received By	Signature
14 January 2025	Nathan Sundayi			

Please sign and return the copy and ensure you have all the drawings issued.

Drawings issued have the latest revision.

22.22: ISSUE SLIP



PROJECT: **PROPOSED UPGRADES AT
LADYSMITH HOSPITAL**



TELEPHONE: 001 0000 21 00

Project Number	22.22
Site	LADYSMITH HOSPITAL, KZN - BLOCK B - STAGE 4.1
Client:	KZN DEPARTMENT OF HEALTH
Principal Agent	DGIT ARCHITECTS
Project Manager:	DGIT ARCHITECTS
Quantity Surveyor	PROJECT METRICS
Civil & Structural Engineer:	INDONSA PROJECTS
Electrical Engineer:	NWS CONSULTING ENGINEERS
Mechanical Engineer	SPK ENGINEERS
OHS Consultant	DIBA BES (PTY) Ltd
Contractor:	
Other:	

Item	Description	Size	Scale	Pages	Revision	Copies
144	B811a - Rev 01 - Reception Store	A3			Rev 00	00
145	B812 - Rev 01 - Waiting Area	A3			Rev 00	00
146	B812a - Rev 01 - Waiting Area	A3			Rev 00	00
147	B813 - Rev 01 - Interview Room	A3			Rev 00	00
148	B813a - Rev 01 - Interview Room	A3			Rev 00	00
149	B814 - Rev 01 -Body Room	A3			Rev 00	00
150	B814a - Rev 01 -Body Room	A3			Rev 00	00
151	B815 - Rev 01 -Viewing Room	A3			Rev 00	00
152	B815a - Rev 01 -Viewing Room	A3			Rev 00	00
153	B816 - Rev 01 – Body Preparation Room	A3			Rev 00	00
154	B816a - Rev 01 -Body Preparation Room	A3			Rev 00	00

Date Issued	Issued by	Date Received	Received By	Signature
14 January 2025	Nathan Sundayi			

Please sign and return the copy and ensure you have all the drawings issued.

Drawings issued have the latest revision.

22.22: ISSUE SLIP

PROJECT: **PROPOSED UPGRADES AT
LADYSMITH HOSPITAL**



health
Department:
Health
PROVINCE OF KWAZULU-NATAL

dgit
architects

TELEPHONE: 001 0000 21 00

Project Number	22.22
Site	LADYSMITH HOSPITAL, KZN - BLOCK C - STAGE 4.1
Client:	KZN DEPARTMENT OF HEALTH
Principal Agent	DGIT ARCHITECTS
Project Manager:	DGIT ARCHITECTS
Quantity Surveyor	PROJECT METRICS
Civil & Structural Engineer:	INDONSA PROJECTS
Electrical Engineer:	NWS CONSULTING ENGINEERS
Mechanical Engineer	SPK ENGINEERS
OHS Consultant	DIBA BES (PTY) Ltd
Contractor:	
Other:	

Drawing No.	Description	Size	Scale	Pages	Revision	Copies
C100	Floor Plans	A1			Rev A	00
C103	Floor Finishes Layout	A1			Rev A	00
C200	Sections	A1			Rev A	00
C300	Elevations	A1			Rev A	00
C301	Elevations	A1			Rev A	00
C400	Door Schedule	A1			Rev A	00
C500	Window Schedule	A1			Rev A	00
C600	Finishes Schedule	A1			Rev A	00
C700	Sanitary Schedule	A1			Rev A	00
C701	Sanitary Schedule	A1			Rev A	00

Date Issued	Issued by	Date Received	Received By	Signature
14 January 2025	Nathan Sundayi			

Please sign and return the copy and ensure you have all the drawings issued.

Drawings issued have the latest revision.

22.22: ISSUE SLIP

PROJECT: **PROPOSED UPGRADES AT
LADYSMITH HOSPITAL**



health
Department:
Health
PROVINCE OF KWAZULU-NATAL

dgit
architects

TELEPHONE: 001 0000 21 00

Project Number	22.22
Site	LADYSMITH HOSPITAL, KZN
Client:	KZN DEPARTMENT OF HEALTH
Principal Agent	DGIT ARCHITECTS
Project Manager:	DGIT ARCHITECTS
Quantity Surveyor	PROJECT METRICS
Civil & Structural Engineer:	INDONSA PROJECTS
Electrical Engineer:	NWS CONSULTING ENGINEERS
Mechanical Engineer	SPK ENGINEERS
OHS Consultant	DIBA BES (PTY) Ltd
Contractor:	
Other:	

Item	Description	Size	Scale	Pages	Revision	Copies
162	C700 - Rev A - Sanitary Schedule	A1			Rev 00	00
163	C701 - Rev A - Sanitary Schedule	A1			Rev 00	00
164	C801 - Rev 01 GF - Pharmacy Bulk Store	A3			Rev 00	00
164	C801a - Rev 01 GF - Pharmacy Bulk Store	A3			Rev 00	00
165	C809 - Rev B - 2 Step Dump Waiter	A3			Rev 00	00
166	C809a - Rev B - 2 Step Dump Waiter	A3			Rev 00	00

Date Issued	Issued by	Date Received	Received By	Signature
14 January 2025	Nathan Sundayi			

Please sign and return the copy and ensure you have all the drawings issued.

Drawings issued have the latest revision.

22.22: ISSUE SLIP

PROJECT: **PROPOSED UPGRADES AT
LADYSMITH HOSPITAL**



health
Department:
Health
PROVINCE OF KWAZULU-NATAL

digit
architects

TELEPHONE: 001 0000 21 00

Project Number	22.22
Site	LADYSMITH HOSPITAL, KZN
Client:	KZN DEPARTMENT OF HEALTH
Principal Agent	DGIT ARCHITECTS
Project Manager:	DGIT ARCHITECTS
Quantity Surveyor	PROJECT METRICS
Civil & Structural Engineer:	INDONSA PROJECTS
Electrical Engineer:	NWS CONSULTING ENGINEERS
Mechanical Engineer	SPK ENGINEERS
OHS Consultant	DIBA BES (PTY) Ltd
Contractor:	
Other:	

Item	Description	Size	Scale	Pages	Revision	Copies
165	C802 - Rev 01 GF - Receiving & Sorting	A3			Rev 00	00
166	C802a - Rev 01 GF - Receiving & Sorting	A3			Rev 00	00
167	C803 Change Room	A3			Rev 00	00
168	C803a Change Room	A3			Rev 00	00
169	C804 Kitchenette	A3			Rev 00	00
170	C804a Kitchenette	A3			Rev 00	00
171	C805 - Rev 01 FF - Extended Pharmacy Bulk Store	A3			Rev 00	00
172	C805a - Rev 01 FF - Extended Pharmacy Bulk Store	A3			Rev 00	00
173	C806 - Rev 01 - FF-Existing Pharmacy Bulk Store	A3			Rev 00	00
174	C806a - Rev 01 - FF-Existing Pharmacy Bulk Store	A3			Rev 00	00

Date Issued	Issued by	Date Received	Received By	Signature
14 January 2025	Nathan Sundayi			

Please sign and return the copy and ensure you have all the drawings issued.

Drawings issued have the latest revision.

22.22: ISSUE SLIP

PROJECT: **PROPOSED UPGRADES AT
LADYSMITH HOSPITAL**



health
Department:
Health
PROVINCE OF KWAZULU-NATAL

dgit
architects

TELEPHONE: 001 0000 21 00

Project Number	22.22
Site	LADYSMITH HOSPITAL, KZN – BLOCK D – STAGE 4.1
Client:	KZN DEPARTMENT OF HEALTH
Principal Agent	DGIT ARCHITECTS
Project Manager:	DGIT ARCHITECTS
Quantity Surveyor	PROJECT METRICS
Civil & Structural Engineer:	INDONSA PROJECTS
Electrical Engineer:	NWS CONSULTING ENGINEERS
Mechanical Engineer	SPK ENGINEERS
OHS Consultant	DIBA BES (PTY) Ltd
Contractor:	
Other:	

Drawing No.	Description	Size	Scale	Pages	Revision	Copies
D100	Floor Plan	A1			Rev A	00
D101	Ceiling Plan	A1			Rev A	00
D103	Floor Finishes Layout	A1			Rev A	00
D200	Sections	A1			Rev A	00
D300	Elevations	A1			Rev A	00
D301	Elevations	A1			Rev A	00
D400	Door Schedule	A1			Rev A	00
D500	Window Schedule	A1			Rev A	00
D600	Finishes Schedule	A1			Rev A	00
D700	Sanitary Schedule	A1			Rev B	00
D701	Sanitary Schedule	A1			Rev B	00

Date Issued	Issued by	Date Received	Received By	Signature
14 January 2025	Nathan Sundayi			

Please sign and return the copy and ensure you have all the drawings issued.

Drawings issued have the latest revision.

22.22: ISSUE SLIP

PROJECT: **PROPOSED UPGRADES AT
LADYSMITH HOSPITAL**



health
Department:
Health
PROVINCE OF KWAZULU-NATAL

dgit
architects

TELEPHONE: 001 0000 21 00

Project Number	22.22
Site	LADYSMITH HOSPITAL, KZN – BLOCK D – STAGE 4.1
Client:	KZN DEPARTMENT OF HEALTH
Principal Agent	DGIT ARCHITECTS
Project Manager:	DGIT ARCHITECTS
Quantity Surveyor	DGIT ARCHITECTS
Civil & Structural Engineer:	PROJECT METRICS
Electrical Engineer:	INDONSA PROJECTS
Mechanical Engineer	NWS CONSULTING ENGINEERS
OHS Consultant	SPK ENGINEERS
Contractor:	
Other:	

Item	Description	Size	Scale	Pages	Revision	Copies
188	D701 - Rev A - Sanitary Schedule	A1			Rev 00	00
189	D801&D802 Male & Female Change Room	A3			Rev 00	00
190	D801&D802a Male & Female Change Room	A3			Rev 00	00
191	D803 Staff Rest Room 01	A3			Rev 00	00
192	D803a Staff Rest Room 01	A3			Rev 00	00
193	D804 Soiled Laundry Room	A3			Rev 00	00
194	D804a Soiled Laundry Room	A3			Rev 00	00
195	D805 - Rev 01 Clean Laundry Collection	A3			Rev 00	00
196	D805a - Rev 01 Clean Laundry Collection	A3			Rev 00	00
197	D806 - Rev 01 Dirty Laundry Dispatch	A3			Rev 00	00
198	D806a - Rev 01 Dirty Laundry Dispatch	A3			Rev 00	00

Date Issued	Issued by	Date Received	Received By	Signature
14 January 2025	Nathan Sundayi			

Please sign and return the copy and ensure you have all the drawings issued.

Drawings issued have the latest revision.

22.22: ISSUE SLIP



PROJECT: **PROPOSED UPGRADES AT
LADYSMITH HOSPITAL**



TELEPHONE: 001 0000 21 00

Project Number	22.22
Site	LADYSMITH HOSPITAL, KZN – BLOCK D – STAGE 4.1
Client:	KZN DEPARTMENT OF HEALTH
Principal Agent	DGIT ARCHITECTS
Project Manager:	DGIT ARCHITECTS
Quantity Surveyor	DGIT ARCHITECTS
Civil & Structural Engineer:	PROJECT METRICS
Electrical Engineer:	INDONSA PROJECTS
Mechanical Engineer	NWS CONSULTING ENGINEERS
OHS Consultant	SPK ENGINEERS
Contractor:	
Other:	

Item	Description	Size	Scale	Pages	Revision	Copies
199	D807 - Rev 01 - Dirty Off loading	A3			Rev 00	00
200	D807a - Rev 01 - Dirty Off loading	A3			Rev 00	00
201	D808 - Rev 01 Dirty Laundry Receiving	A3			Rev 00	00
202	D808a - Rev 01 Dirty Laundry Receiving	A3			Rev 00	00
203	D809 - Rev 01 Clean Laundry Dispatch	A3			Rev 00	00
204	D809a - Rev 01 Clean Laundry Dispatch	A3			Rev 00	00
205	D810 - Rev 01 Clean Laundry Receiving	A3			Rev 00	00
206	D810a - Rev 01 Clean Laundry Receiving	A3			Rev 00	00
207	D811 - Rev 01 Dirty Laundry Sorting	A3			Rev 00	00
208	D811a - Rev 01 Dirty Laundry Sorting	A3			Rev 00	00
209	D812 Trolley Wash Bay	A3			Rev 00	00

Date Issued	Issued by	Date Received	Received By	Signature
14 January 2025	Nathan Sundayi			

Please sign and return the copy and ensure you have all the drawings issued.

Drawings issued have the latest revision.

22.22: ISSUE SLIP

PROJECT: **PROPOSED UPGRADES AT
LADYSMITH HOSPITAL**



dgit
architects

TELEPHONE: 001 0000 21 00

Project Number	22.22
Site	LADYSMITH HOSPITAL, KZN – BLOCK D – STAGE 4.1
Client:	KZN DEPARTMENT OF HEALTH
Principal Agent	DGIT ARCHITECTS
Project Manager:	DGIT ARCHITECTS
Quantity Surveyor	DGIT ARCHITECTS
Civil & Structural Engineer:	PROJECT METRICS
Electrical Engineer:	INDONSA PROJECTS
Mechanical Engineer	NWS CONSULTING ENGINEERS
OHS Consultant	SPK ENGINEERS
Contractor:	
Other:	

Item	Description	Size	Scale	Pages	Revision	Copies
210	D812a Trolley Wash Bay	A3			Rev 00	00
211	D813 - Rev 01 - New Linen Store	A3			Rev 00	00
212	D813a - Rev 01 - New Linen Store	A3			Rev 00	00
213	D814 - Rev 01 - HMC	A3			Rev 00	00
214	D815 - Rev 01 - Clean Laundry Corridor	A3			Rev 00	00
215	D815a - Rev 01 - Clean Laundry Corridor	A3			Rev 00	00
216	D816 - Rev 01 Security Office	A3			Rev 00	00
217	D816a - Rev 01 Security Office	A3			Rev 00	00
218	D817 Security Office Toilet	A3			Rev 00	00
219	D817a Security Office Toilet	A3			Rev 00	00
220	D818 - Rev 01 - Clean Laundry Store	A3			Rev 00	00

Date Issued	Issued by	Date Received	Received By	Signature
14 January 2025	Nathan Sundayi			

Please sign and return the copy and ensure you have all the drawings issued.

Drawings issued have the latest revision.

22.22: ISSUE SLIP

PROJECT: **PROPOSED UPGRADES AT
LADYSMITH HOSPITAL**



health
Department:
Health
PROVINCE OF KWAZULU-NATAL

dgit
architects

TELEPHONE: 001 0000 21 00

Project Number	22.22
Site	LADYSMITH HOSPITAL, KZN – BLOCK D – STAGE 4.1
Client:	KZN DEPARTMENT OF HEALTH
Principal Agent	DGIT ARCHITECTS
Project Manager:	DGIT ARCHITECTS
Quantity Surveyor	DGIT ARCHITECTS
Civil & Structural Engineer:	PROJECT METRICS
Electrical Engineer:	INDONSA PROJECTS
Mechanical Engineer	NWS CONSULTING ENGINEERS
OHS Consultant	SPK ENGINEERS
Contractor:	
Other:	

Item	Description	Size	Scale	Pages	Revision	Copies
221	D818a - Rev 01 - Clean Laundry Store	A3			Rev 00	00
222	D819&D20 Male & Female Change Room	A3			Rev 00	00
223	D819&D20a Male & Female Change Room	A3			Rev 00	00
224	D821 Staff Rest Room 02	A3			Rev 00	00
225	D821a Staff Rest Room 02	A3			Rev 00	00
226	E100 - Rev A - Main Laundry Floor Plan	A1			Rev 00	00
227	E101 - Rev A - Main Laundry Ceiling Layout	A1			Rev 00	00
228	E103_Rev A - Floor Finishes Layout Plan	A1			Rev 00	00
229	E104 - Rev A - Main Laundry Decanting Layout	A1			Rev 00	00
230	E200 - Rev A - Proposed Sections	A1			Rev 00	00
231	E300 - Rev A - Proposed Elevations	A1			Rev 00	00

Date Issued	Issued by	Date Received	Received By	Signature
14 January 2025	Nathan Sundayi			

Please sign and return the copy and ensure you have all the drawings issued.

Drawings issued have the latest revision.

22.22: ISSUE SLIP

PROJECT: **PROPOSED UPGRADES AT
LADYSMITH HOSPITAL**



dgit
architects

TELEPHONE: 001 0000 21 00

Project Number	22.22
Site	LADYSMITH HOSPITAL, KZN – BLOCK E – STAGE 4.1
Client:	KZN DEPARTMENT OF HEALTH
Principal Agent	DGIT ARCHITECTS
Project Manager:	DGIT ARCHITECTS
Quantity Surveyor	PROJECT METRICS
Civil & Structural Engineer:	INDONSA PROJECTS
Electrical Engineer:	NWS CONSULTING ENGINEERS
Mechanical Engineer	SPK ENGINEERS
OHS Consultant	DIBA BES (PTY) Ltd
Contractor:	
Other:	

Drawing No.	Description	Size	Scale	Pages	Revision	Copies
E100	Floor Plan	A1			Rev 00	00
E101	Ceiling Plan	A1			Rev 00	00
E103	Floor Finishes Layout	A1			Rev 00	00
E200	Sections	A1			Rev 00	00
E300	Elevations	A1			Rev 00	00
E301	Elevations	A1			Rev 00	00
E400	Door Schedules	A1			Rev 00	00
E500	Window Schedules	A1			Rev 00	00
E600	Finishes Schedule	A1			Rev 00	00
E700	Sanitary Schedule	A1			Rev B	00
E701	Sanitary Schedule	A1			Rev B	00

Date Issued	Issued by	Date Received	Received By	Signature
14 January 2025	Nathan Sundayi			

Please sign and return the copy and ensure you have all the drawings issued.

Drawings issued have the latest revision.

22.22: ISSUE SLIP

PROJECT: **PROPOSED UPGRADES AT
LADYSMITH HOSPITAL**



dgit
architects

TELEPHONE: 001 0000 21 00

Project Number	22.22
Site	LADYSMITH HOSPITAL, KZN – BLOCK E – STAGE 4.1
Client:	KZN DEPARTMENT OF HEALTH
Principal Agent	DGIT ARCHITECTS
Project Manager:	DGIT ARCHITECTS
Quantity Surveyor	PROJECT METRICS
Civil & Structural Engineer:	INDONSA PROJECTS
Electrical Engineer:	NWS CONSULTING ENGINEERS
Mechanical Engineer	SPK ENGINEERS
OHS Consultant	DIBA BES (PTY) Ltd
Contractor:	
Other:	

Item	Description	Size	Scale	Pages	Revision	Copies
221	D818a - Rev 01 - Clean Laundry Store	A3			Rev 00	00
222	D819&D20 Male & Female Change Room	A3			Rev 00	00
223	D819&D20a Male & Female Change Room	A3			Rev 00	00
224	D821 Staff Rest Room 02	A3			Rev 00	00
225	D821a Staff Rest Room 02	A3			Rev 00	00
226	E100 - Rev A - Main Laundry Floor Plan	A1			Rev 00	00
227	E101 - Rev A - Main Laundry Ceiling Layout	A1			Rev 00	00
228	E103_Rev A - Floor Finishes Layout Plan	A1			Rev 00	00
229	E104 - Rev A - Main Laundry Decanting Layout	A1			Rev 00	00
230	E200 - Rev A - Proposed Sections	A1			Rev 00	00
231	E300 - Rev A - Proposed Elevations	A1			Rev 00	00

Date Issued	Issued by	Date Received	Received By	Signature
14 January 2025	Nathan Sundayi			

Please sign and return the copy and ensure you have all the drawings issued.

Drawings issued have the latest revision.

22.22: ISSUE SLIP

PROJECT: **PROPOSED UPGRADES AT
LADYSMITH HOSPITAL**



health
Department:
Health
PROVINCE OF KWAZULU-NATAL

dgit
architects

TELEPHONE: 001 0000 21 00

Project Number	22.22
Site	LADYSMITH HOSPITAL, KZN – BLOCK E – STAGE 4.1
Client:	KZN DEPARTMENT OF HEALTH
Principal Agent	DGIT ARCHITECTS
Project Manager:	DGIT ARCHITECTS
Quantity Surveyor	PROJECT METRICS
Civil & Structural Engineer:	INDONSA PROJECTS
Electrical Engineer:	NWS CONSULTING ENGINEERS
Mechanical Engineer	SPK ENGINEERS
OHS Consultant	DIBA BES (PTY) Ltd
Contractor:	
Other:	

Item	Description	Size	Scale	Pages	Revision	Copies
238	E801 - Rev 01 - Laundry Collection	A3			Rev 00	00
239	E801a - Rev 01 - Laundry Collection	A3			Rev 00	00
240	E802 Bottle Rinsing Room	A3			Rev 00	00
241	E802a Bottle Rinsing Room	A3			Rev 00	00
242	E803 Bottle Washroom	A3			Rev 00	00

Date Issued	Issued by	Date Received	Received By	Signature
14 January 2025	Nathan Sundayi			

Please sign and return the copy and ensure you have all the drawings issued.

Drawings issued have the latest revision.

22.22: ISSUE SLIP

PROJECT: **PROPOSED UPGRADES AT
LADYSMITH HOSPITAL**



dgit
architects

TELEPHONE: 001 0000 21 00

Project Number	22.22
Site	LADYSMITH HOSPITAL, KZN – BLOCK E – STAGE 4.1
Client:	KZN DEPARTMENT OF HEALTH
Principal Agent	DGIT ARCHITECTS
Project Manager:	DGIT ARCHITECTS
Quantity Surveyor	PROJECT METRICS
Civil & Structural Engineer:	INDONSA PROJECTS
Electrical Engineer:	NWS CONSULTING ENGINEERS
Mechanical Engineer	SPK ENGINEERS
OHS Consultant	DIBA BES (PTY) Ltd
Contractor:	
Other:	

Item	Description	Size	Scale	Pages	Revision	Copies
243	E803a Bottle Wash Room	A3			Rev 00	00
244	E804 - Rev 01 - Bulk Store	A3			Rev 00	00
245	E804a - Rev 01 - Bulk Store	A3			Rev 00	00
246	E805 Bottle Wash 02 Room	A3			Rev 00	00
247	E805a Bottle Wash 02 Room	A3			Rev 00	00
248	E806&E807 Male & Female Change Room	A3			Rev 00	00
249	E806&E807a Male & Female Change Room	A3			Rev 00	00
250	E808 - Rev 01 - Receiving	A3			Rev 00	00
251	E808a - Rev 01 - Receiving	A3			Rev 00	00
252	E809 Rev 01 New Soiled Linen Sorting Area	A3			Rev 00	00
253	E809a Rev 01 New Soiled Linen Sorting Area	A3			Rev 00	00

Date Issued	Issued by	Date Received	Received By	Signature
14 January 2025	Nathan Sundayi			

Please sign and return the copy and ensure you have all the drawings issued.

Drawings issued have the latest revision.

22.22: ISSUE SLIP

PROJECT: **PROPOSED UPGRADES AT
LADYSMITH HOSPITAL**



health
Department:
Health
PROVINCE OF KWAZULU-NATAL

dgit
architects

TELEPHONE: 001 0000 21 00

Project Number	22.22
Site	LADYSMITH HOSPITAL, KZN – BLOCK E – STAGE 4.1
Client:	KZN DEPARTMENT OF HEALTH
Principal Agent	DGIT ARCHITECTS
Project Manager:	DGIT ARCHITECTS
Quantity Surveyor	PROJECT METRICS
Civil & Structural Engineer:	INDONSA PROJECTS
Electrical Engineer:	NWS CONSULTING ENGINEERS
Mechanical Engineer	SPK ENGINEERS
OHS Consultant	DIBA BES (PTY) Ltd
Contractor:	
Other:	

Item	Description	Size	Scale	Pages	Revision	Copies
254	E810 New Sluice Room	A3			Rev 00	00
255	E810a New Sluice Room	A3			Rev 00	00
256	E811 - Rev 01 - New Store	A3			Rev 00	00
257	E811a - Rev 01 - New Store	A3			Rev 00	00
258	E812 New Drying Area	A3			Rev 00	00
259	E812a New Drying Area	A3			Rev 00	00
260	E812b New Drying Area	A3			Rev 00	00
261	E813 Washers Room	A3			Rev 00	00
262	E813a Washers Room	A3			Rev 00	00
263	E814 Staff Room	A3			Rev 00	00
264	E814a Staff Room	A3			Rev 00	00

Date Issued	Issued by	Date Received	Received By	Signature
14 January 2025	Nathan Sundayi			

Please sign and return the copy and ensure you have all the drawings issued.

Drawings issued have the latest revision.

22.22: ISSUE SLIP

PROJECT: **PROPOSED UPGRADES AT
LADYSMITH HOSPITAL**



dgit
architects

TELEPHONE: 001 0000 21 00

Project Number	22.22
Site	LADYSMITH HOSPITAL, KZN – BLOCK E – STAGE 4.1
Client:	KZN DEPARTMENT OF HEALTH
Principal Agent	DGIT ARCHITECTS
Project Manager:	DGIT ARCHITECTS
Quantity Surveyor	PROJECT METRICS
Civil & Structural Engineer:	INDONSA PROJECTS
Electrical Engineer:	NWS CONSULTING ENGINEERS
Mechanical Engineer	SPK ENGINEERS
OHS Consultant	DIBA BES (PTY) Ltd
Contractor:	
Other:	

Item	Description	Size	Scale	Pages	Revision	Copies
265	E815 - Rev 01 Laundry Manager	A3			Rev 00	00
266	E815a - Rev 01 Laundry Manager	A3			Rev 00	00
267	E816 Staff Rest Room	A3			Rev 00	00
268	E816a Staff Rest Room	A3			Rev 00	00
269	E817 Staff Toilets	A3			Rev 00	00
270	E817a Staff Toilets	A3			Rev 00	00
271	E818 - Rev 01 Sewing & Packing Area	A3			Rev 00	00
272	E818a - Rev 01 Sewing & Packing Area	A3			Rev 00	00
273	E819 - Rev 01 Finishing Area	A3			Rev 00	00
274	E819a - Rev 01 Finishing Area	A3			Rev 00	00
275	E820 - Rev 01 - Finishing Store	A3			Rev 00	00

Date Issued	Issued by	Date Received	Received By	Signature
14 January 2025	Nathan Sundayi			

Please sign and return the copy and ensure you have all the drawings issued.

Drawings issued have the latest revision.

22.22: ISSUE SLIP

PROJECT: **PROPOSED UPGRADES AT
LADYSMITH HOSPITAL**



health
Department:
Health
PROVINCE OF KWAZULU-NATAL

dgit
architects

TELEPHONE: 001 0000 21 00

Project Number	22.22
Site	LADYSMITH HOSPITAL, KZN – BLOCK E – STAGE 4.1
Client:	KZN DEPARTMENT OF HEALTH
Principal Agent	DGIT ARCHITECTS
Project Manager:	DGIT ARCHITECTS
Quantity Surveyor	PROJECT METRICS
Civil & Structural Engineer:	INDONSA PROJECTS
Electrical Engineer:	NWS CONSULTING ENGINEERS
Mechanical Engineer	SPK ENGINEERS
OHS Consultant	DIBA BES (PTY) Ltd
Contractor:	
Other:	

Item	Description	Size	Scale	Pages	Revision	Copies
276	E820a - Rev 01 - Finishing Store	A3			Rev 00	00
278	E821 - Rev 01 - Finishing Strong Room	A3			Rev 00	00
279	E821a - Rev 01 - Finishing Strong Room	A3			Rev 00	00
280	E822 - Rev 01 Laundry Store & Dispatch	A3			Rev 00	00
281	E822a - Rev 01 Laundry Store & Dispatch	A3			Rev 00	00
282	E823 - Rev 01 New Dispatch	A3			Rev 00	00
283	E823a - Rev 01 New Dispatch	A3			Rev 00	00

Date Issued	Issued by	Date Received	Received By	Signature
14 January 2025	Nathan Sundayi			

Please sign and return the copy and ensure you have all the drawings issued.

Drawings issued have the latest revision.

22.22: ISSUE SLIP

PROJECT: **PROPOSED UPGRADES AT
LADYSMITH HOSPITAL**



health
Department:
Health
PROVINCE OF KWAZULU-NATAL

dgit
architects

TELEPHONE: 001 0000 21 00

Project Number	22.22
Site	LADYSMITH HOSPITAL, KZN – BLOCK F – STAGE 4.1
Client:	KZN DEPARTMENT OF HEALTH
Principal Agent	DGIT ARCHITECTS
Project Manager:	DGIT ARCHITECTS
Quantity Surveyor	PROJECT METRICS
Civil & Structural Engineer:	INDONSA PROJECTS
Electrical Engineer:	NWS CONSULTING ENGINEERS
Mechanical Engineer	SPK ENGINEERS
OHS Consultant	DIBA BES (PTY) Ltd
Contractor:	
Other:	

Item	Description	Size	Scale	Pages	Revision	Copies
F100	Main Pharmacy Floor Plan	A1			Rev A	00
F101	Floor Finishes Plan	A1			Rev A	00
F102	Main Pharmacy Ceiling Plan	A1			Rev A	00
F200	Sections	A1			Rev A	00
F300	Elevations	A1			Rev A	
F301	Elevations	A1			Rev A	
F400	Door Schedule	A1			Rev A	
F500	Window Schedule	A1			Rev A	
F600	Finishes Schedule	A1			Rev A	
F700	Sanitary Schedule	A1			Rev A	
F701	Sanitary Schedule	A1			Rev A	

Date Issued	Issued by	Date Received	Received By	Signature
14 January 2025	Nathan Sundayi			

Please sign and return the copy and ensure you have all the drawings issued.

Drawings issued have the latest revision.

22.22: ISSUE SLIP

PROJECT: **PROPOSED UPGRADES AT
LADYSMITH HOSPITAL**



health
Department:
Health
PROVINCE OF KWAZULU-NATAL

dgit
architects

TELEPHONE: 001 0000 21 00

Project Number	22.22
Site	LADYSMITH HOSPITAL, KZN – BLOCK F – STAGE 4.1
Client:	KZN DEPARTMENT OF HEALTH
Principal Agent	DGIT ARCHITECTS
Project Manager:	DGIT ARCHITECTS
Quantity Surveyor	PROJECT METRICS
Civil & Structural Engineer:	INDONSA PROJECTS
Electrical Engineer:	NWS CONSULTING ENGINEERS
Mechanical Engineer	SPK ENGINEERS
OHS Consultant	DIBA BES (PTY) Ltd
Contractor:	
Other:	

Item	Description	Size	Scale	Pages	Revision	Copies
300	F801 Rev 01 Ward dispatch	A3			Rev 00	00
301	F801a Rev 01 Ward dispatch	A3			Rev 00	00
302	F802 Rev 01 Dispatch	A3			Rev 00	00
303	F802a Rev 01 Dispatch	A3			Rev 00	00
304	F803 - Rev 01 New Packaging	A3			Rev 00	00
305	F803a - Rev 01 New Packaging	A3			Rev 00	00
306	F804&F805 Gents & Ladies Toilet	A3			Rev 00	00
307	F804a&F805a Gents & Ladies Toilet	A3			Rev 00	00
308	F806 New Staff Restroom	A3			Rev 00	00
309	F806a New Staff Restroom	A3			Rev 00	00
310	F807 - Rev 01 - Waiting Area-807 Waiting Area	A3			Rev 00	00

Date Issued	Issued by	Date Received	Received By	Signature
14 January 2025	Nathan Sundayi			

Please sign and return the copy and ensure you have all the drawings issued.

Drawings issued have the latest revision.

22.22: ISSUE SLIP

PROJECT: **PROPOSED UPGRADES AT
LADYSMITH HOSPITAL**



dgit
architects

TELEPHONE: 001 0000 21 00

Project Number	22.22
Site	LADYSMITH HOSPITAL, KZN – BLOCK F – STAGE 4.1
Client:	KZN DEPARTMENT OF HEALTH
Principal Agent	DGIT ARCHITECTS
Project Manager:	DGIT ARCHITECTS
Quantity Surveyor	PROJECT METRICS
Civil & Structural Engineer:	INDONSA PROJECTS
Electrical Engineer:	NWS CONSULTING ENGINEERS
Mechanical Engineer	SPK ENGINEERS
OHS Consultant	DIBA BES (PTY) Ltd
Contractor:	
Other:	

Item	Description	Size	Scale	Pages	Revision	Copies
311	F807 - Rev 01 - Waiting Area-807a Waiting Area	A3			Rev 00	00
312	F808 - Rev 01 - Reception-807a Reception	A3			Rev 00	00
313	F808 - Rev 01 - Reception- 808 Reception	A3			Rev 00	00
314	F809 - Rev 01 Data Room	A3			Rev 00	00
315	F809a - Rev 01 Data Room	A3			Rev 00	00
316	F810 - Rev 01 Bulk Store Extension	A3			Rev 00	00
317	F810a - Rev 01 Bulk Store Extension	A3			Rev 00	00
318	F811 - Rev 01 Expired Meds	A3			Rev 00	00
319	F811a - Rev 01 Expired Meds	A3			Rev 00	00
320	F812 Rev 01 Bulk Store	A3			Rev 00	00
321	F812a Rev 01 Bulk Store	A3			Rev 00	00

Date Issued	Issued by	Date Received	Received By	Signature
14 January 2025	Nathan Sundayi			

Please sign and return the copy and ensure you have all the drawings issued.

Drawings issued have the latest revision.

22.22: ISSUE SLIP

PROJECT: **PROPOSED UPGRADES AT
LADYSMITH HOSPITAL**



dgit
architects

TELEPHONE: 001 0000 21 00

Project Number	22.22
Site	LADYSMITH HOSPITAL, KZN – BLOCK F – STAGE 4.1
Client:	KZN DEPARTMENT OF HEALTH
Principal Agent	DGIT ARCHITECTS
Project Manager:	DGIT ARCHITECTS
Quantity Surveyor	PROJECT METRICS
Civil & Structural Engineer:	INDONSA PROJECTS
Electrical Engineer:	NWS CONSULTING ENGINEERS
Mechanical Engineer	SPK ENGINEERS
OHS Consultant	DIBA BES (PTY) Ltd
Contractor:	
Other:	

Item	Description	Size	Scale	Pages	Revision	Copies
322	F813 Receiving Area	A3			Rev 00	00
323	F813a Receiving Area	A3			Rev 00	00
324	F814 - Rev 01 Unpacking Room	A3			Rev 00	00
325	F814a - Rev 01 Unpacking Room	A3			Rev 00	00
326	F815 - Rev 01 - Fridge Storage	A3			Rev 00	00
327	F815 - Rev 01 - Fridge Storage-815a	A3			Rev 00	00
328	F816 Passage-Waiting Area	A3			Rev 00	00
329	F816a Passage-Waiting Area	A3			Rev 00	00
330	F816b Passage-Waiting Area	A3			Rev 00	00
331	F816c Passage-Waiting Area	A3			Rev 00	00
332	F817 - Rev 01 Private Dispatch	A3			Rev 00	00

Date Issued	Issued by	Date Received	Received By	Signature
14 January 2025	Nathan Sundayi			

Please sign and return the copy and ensure you have all the drawings issued.

Drawings issued have the latest revision.

22.22: ISSUE SLIP

PROJECT: **PROPOSED UPGRADES AT
LADYSMITH HOSPITAL**



dgit
architects

TELEPHONE: 001 0000 21 00

Project Number	22.22
Site	LADYSMITH HOSPITAL, KZN – BLOCK F – STAGE 4.1
Client:	KZN DEPARTMENT OF HEALTH
Principal Agent	DGIT ARCHITECTS
Project Manager:	DGIT ARCHITECTS
Quantity Surveyor	PROJECT METRICS
Civil & Structural Engineer:	INDONSA PROJECTS
Electrical Engineer:	NWS CONSULTING ENGINEERS
Mechanical Engineer	SPK ENGINEERS
OHS Consultant	DIBA BES (PTY) Ltd
Contractor:	
Other:	

Item	Description	Size	Scale	Pages	Revision	Copies
333	F817a - Rev 01 Private Dispatch	A3			Rev 00	00
334	F819 - Rev 01 Open Plan Office	A3			Rev 00	00
335	F819 - Rev 01 Open Plan Office	A3			Rev 00	00
336	F820 New Manufacturing Office	A3			Rev 00	00
337	F820a New Manufacturing Office	A3			Rev 00	00
338	F821 Manager Office	A3			Rev 00	00
339	F821a Manager Office	A3			Rev 00	00
340	F822 Rev 01 Main Pharmacy	A3			Rev 00	00
341	F822a Rev 01 Main Pharmacy	A3			Rev 00	00
342	F823 - Rev 01 Administration Office	A3			Rev 00	00
343	F823a - Rev 01 Administration Office	A3			Rev 00	00

Date Issued	Issued by	Date Received	Received By	Signature
14 January 2025	Nathan Sundayi			

Please sign and return the copy and ensure you have all the drawings issued.

Drawings issued have the latest revision.



DRAWING/DOCUMENT REGISTER AND DELIVERY NOTE



Postal Address	Unit D, Kloof Family Health & Business Centre, 8 Village Road, 3610
Street Address	Unit D, Kloof Family Health & Business Centre, 8 Village Road
Telephone No.	087 092 7167

Project No	ZNB 5579/2021-H	Revision	Date
Project Name	Ladysmith Hospital Conversion of Existing Space Into Pediatric OPD Room, Reconfiguration of Laundry and Mortuary, Conversion of Garage to Storage Area	A	21-06-2024
Project Location	Ladysmith		
Issued By	Norman Mamavhi		

Issued To:		Method of Delivery	For Office Use:	
Client:	Department of Health	Email	Designed By:	M.D Mngadi
			Design Approval:	N. Mamavhi
Contractor:	N/A	N/A	Engineer Approval:	G.B Motshwanaesi

Drawing No./Document No.	Drawing / Document Title	Scale	Size	Revision							
KZN.icp 01	Paediatric & OPD Ground Floor & First Floor Power Layout	As Indicated on the Drawing	A1	A							
KZN.icp 02	Main Pharmacy & Bulk Pharmacy Power Layout	As Indicated on the Drawing	A1	A							
KZN.icp 03	Main Laundry & Outsource Laundry Power Layout	As Indicated on the Drawing	A1	A							
KZN.icp 04	Mortuary Power Layout	As Indicated on the Drawing	A1	A							
KZN.icp 05	Paediatric Ward Lightning Protection Layout	As Indicated on the Drawing	A1	A							
KZN.icp 06	Main Pharmacy & Bulk Pharmacy Lightning Protection Layout	As Indicated on the Drawing	A1	A							
KZN.icp 07	Main Laundry & Outsource Laundry Lightning Protection Layout	As Indicated on the Drawing	A1	A							
KZN.icp 08	Mortuary Lightning Protection Layout	As Indicated on the Drawing	A1	A							
KZN.icp 09	Paediatric & OPD Ground & First Floor Security System Cable Tray Layout	As Indicated on the Drawing	A1	A							
KZN.icp 10	Main Pharmacy & Bulk Pharmacy Security System & Cable Tray Layout	As Indicated on the Drawing	A1	A							
KZN.icp 11	Main Laundry & Outsource Laundry Security System & Cable Tray Layout	As Indicated on the Drawing	A1	A							
KZN.icp 12	Mortuary Security System & Cable Tray Layout	As Indicated on the Drawing	A1	A							
KZN.icp 13	Paediatric & OPD Ground Floor & First Floor Nurse call Layout	As Indicated on the Drawing	A1	A							
KZN.icp 14	Paediatric & OPD Ground Floor & First Floor Lighting Layout	As Indicated on the Drawing	A1	A							
KZN.icp 15	Main Pharmacy & Bulk Pharmacy Lighting Layout	As Indicated on the Drawing	A1	A							
KZN.icp 16	Main Laundry & Outsource Laundry Lighting Layout	As Indicated on the Drawing	A1	A							
KZN.icp 17	Mortuary Lighting Layout	As Indicated on the Drawing	A1	A							
KZN.icp 18	Pharmacy Storage SLD- DB-BG Layout	As Indicated on the Drawing	A1	A							
KZN.icp 19	Mortuary SLD- DB-M Layout	As Indicated on the Drawing	A1	A							
KZN.icp 20	Main Laundry SLD- DB-ML Layout	As Indicated on the Drawing	A1	A							
KZN.icp 21	Main Pharmacy & Bulk Pharmacy SLD-DB-MP Layout	As Indicated on the Drawing	A1	A							
KZN.icp 22	Outsourced Laundry SLD- DB-OL Layout	As Indicated on the Drawing	A1	A							

KZN.icp 23	Paediatric & OPD First Floor SLD-DB-PF Layout	As Indicated on the Drawing	A1	A										
KZN.icp 24	Paediatric & OPD Ground Floor SLD-DB-PG Layout	As Indicated on the Drawing	A1	A										
KZN.icp 25	Paediatric & OPD Ground Floor Ablution SLD-DB-TA Layout	As Indicated on the Drawing	A1	A										
KZN.icp 26	Paediatric & OPD SLD- Main Kiosk Layout	As Indicated on the Drawing	A1	A										
KZN.icp 27	Site Reticulation Layout	As Indicated on the Drawing	A1	A										
KZN.icp 28	Main Pharmacy PA System Layout	As Indicated on the Drawing	A1	A										

Received By:															
Print Name:					Date:					Signature:					
Delivery Note															
Print Name:	Mxolisi Mngadi				Date:	21-06-2024				Signature:					

Kindly Return a Signed Copy of this Register as Your Acknowledgement of Receipt of Documents

**STRUCTURAL ENGINEERING
DRAWING REGISTER**



Indonsa Projects Pty Ltd
14 Westriding Road, Hillcrest, Durban, 3610
+27 (0)83 303 5026 info@indonsaprojects.co.za

PROJECT		NUMBER OF COPIES AND DATE ISSUED					
JOB NUMBER		C	0	1	2	3	4
DISTRIBUTED TO :							
CLIENT	DEPARTMENT OF HEALTH						
PROJECT MANAGER							
ARCHITECTS	DGIT	E					
FIRE ENGINEERS		E					
CIVIL/STRUCTURAL ENGINEER	INDONSA PROJECTS						
ELECTRICAL / ELECTRONICS ENGINEERS	NWS CONSULTING ENGINEERS	E					
WET SERVICES ENGINEERS	INDONSA PROJECTS	E					
MECHANICAL ENGINEERS	SPK ENGINEERS	E					
QUANTITY SURVEYOR	PROJECT METRICS	E					

Drwg No	DESCRIPTION ALL AREAS	size	scale	REVISION STATUS			
---------	-----------------------	------	-------	-----------------	--	--	--

2. STRUCTURAL _ REFERENCE (Dimensions Plans)

i0223-STR-000	General Notes/ Specifications Drawing	A1	AS	Rev 00					
i0223-STR-001	Paedetric Foundation Layout	A0	AS	Rev 00					
i0223-STR-001-1	Paedetric Foundation Sections and Details	A0	AS	Rev 00					
i0223-STR-002	Paedetric Surface bed Layout Sections and Details	A0	AS	Rev 00					
i0223-STR-003	Paedetric First Floor Layout Sections and Details	A0	AS	Rev 00					
i0223-STR-004	Paedetric Ring Layout Sections and Details	A0	AS	Rev 00					
i0223-STR-005-1	Paedetric Roof Layout Sections and Details	A0	AS	Rev 00					
i0223-STR-005-2	Paedetric Roof Sections and Details	A0	AS	Rev 00					
i0223-STR-006	Paedetric Staircase Layout Sections and Details	A0	AS	Rev 00					
i0223-STR-006-1	Main Phamarcy Foundation Layout Sections and Details	A0	AS	Rev 00					
i0223-STR-006-2	Main Phamarcy Surface Bed Layout Sections and Details	A0	AS	Rev 00					
i0223-STR-007-1	Mortuary Foundation Layout	A0	AS	Rev 00					
i0223-STR-007-2	Mortuary Surface bed Slab Layout	A0	AS	Rev 00					
i0223-STR-007-3	Mortuary Ring Beam Layo	A0	AS	Rev 00					
i0223-STR-008-1	Bulky Phamarcy Foundation Layout Sections and Details	A0	AS	Rev 00					
i0223-STR-008-2	Bulky Phamarcy Surface Bed Layout Sections and Details	A0	AS	Rev 00					
i0223-STR-008-3	Bulky Phamarcy Stores Mezzanine slab Layout Sections and Details	A0	AS	Rev 00					
i0223-STR-008-4	Bulky Phamarcy Details	A0	AS	Rev 00					
i0223-STR-009	Outsource Laundry Foundation Layout and Details	A0	AS	Rev 00					
i0223-STR-010	Outsource Laundry Surface bedLayout and Details	A0	AS	Rev 00					
i0223-STR-011-1	Wash Bay Layout and Details	A1	AS	Rev 00					
i0223-STR-011-2	Wash Bay Canopy Layout and Details	A1	AS	Rev 00					
i0223-STR-012	New Laundry Foundation Layout and Details	A0	AS	Rev 00					
i0223-STR-013	New Laundry Surface bed Layout and Details	A0	AS	Rev 00					
i0223-STR-011-1	Wash Bay Layout and Details	A1	AS	Rev 00					
i0223-STR-011-2	Wash Bay Canopy Layout and Details	A1	AS	Rev 00					

13. FORMS

14. SUPPORTING DOCUMENTS

DATE	DATE
Issued By	Received By
Signature	Signature

COMMENTS: * Please sign and return the copy and ensure you have all the drawings as detailed
* Drawing issued on the date shown at the top of the highlighted column.



**LADYSMITH HOSPITAL: CONVERSION OF EXISTING SPACE INTO PAEDIATRIC OPD ROOM,
RECONFIGURATION OF LAUNDRY AND MORTUARY, CONVERSION OF GARAGE TO STORAGE
AREA**

**ANNEXURE 14
ARCHITECTURAL OUTLINE DRAWINGS**

ISSUED FOR STAGE 4.1 APPROVAL

HEALTH DEPARTMENT SIGNATURES
FACILITY
FACILITY MANAGER
DISTRICT MANAGER
DOH PROJECT LEADER

RESPONSIBLE PROFESSIONAL ARCHITECT
DATE NAME SIGNATURE PR NUMBER
11.10.2024 NATHAN F SUNDAY Pr. Arch 7074

Table with 4 columns: REV, INT, DESCRIPTION, DATE. Row 1: 01, EKT, FIRST ISSUE, 31.10.2024

GENERAL NOTES:
THIS DRAWING IS NOT TO BE SCALED. FIGURE DIMENSIONS TO BE USED ALL THE TIME.
CONTRACTOR IS RESPONSIBLE FOR CORRECT SETTING OUT OF THE BUILDING. ALL EXTERNAL AND INTERNAL WALLS WITH PARTICULAR REFERENCE TO BOUNDARIES, BUILDING LINES ETC.
CONTRACTOR TO VERIFY ALL LEVELS, HEIGHTS AND DIMENSIONS BEFORE PUTTING ANY WORK.
CONTRACTOR TO CHECK AND VERIFY ALL LEVELS, DATUMS AND DIMENSIONS ON SITE AND SHALL REPORT ANY DISCREPANCIES TO THIS OFFICE PRIOR TO START OF WORKS OR DURING THE CONSTRUCTION PHASE.
THIS DRAWING IS TO BE READ AND UNDERSTOOD IN CONJUNCTION WITH STRUCTURAL, MECHANICAL, ELECTRICAL AND/OR ANY OTHER CONSULTANT'S DOCUMENTATION AS MAY BE APPLICABLE TO THE PROJECT PRIOR TO START OF WORKS AND TO SUBMITTER.
REPORT TO THE ARCHITECT ALL AMBIGUITIES, DISCREPANCIES, OMISSIONS, ERRORS, DEPARTURES FROM GOOD PRACTICE DISCOVERED IN THE DRAWINGS.
BEFORE TENDERING, EXAMINE THE SITE AND ASCERTAIN THE EXTENT AND NATURE OF ALL CONDITIONS AFFECTING THE WORK, NOT EXCLUDING THE LOCATION OF ALL BURIED SERVICES WHICH MAY HAVE TO BE PROTECTED, REMOVED OR RELOCATED.
MATERIALS SHALL BE THE BEST OF THEIR RESPECTIVE KINDS DESCRIBED ON THE DRAWINGS AND THE CONTRACTOR SHALL WHERE REQUIRED HEREIN OR UPON REQUEST OF THE ARCHITECT/ENGINEER FURNISH VOUCHERS TO PROVE THAT THE MATERIALS COMPLY HEREWITH.
QUALITY OF MATERIALS & WORKMANSHIP TO COMPLY WITH THE RELEVANT S.A.S & S.E.S. SPECIFICATION SHALL CONFORM TO THE MINIMUM STANDARD PRESCRIBED IN THE BILL OF MATERIALS OR, IN THE ABSENCE OF A BILL OF MATERIALS, AVAILABLE FOR PERUSAL AT THE OFFICES OF THE ARCHITECT.
THE CONTRACTOR SHALL NOTIFY AND OBTAIN THE APPROVAL OF THE PLANNING DEPARTMENT AND/OR THE FIRE PREVENTION OFFICERS FOR ANY WORKS UNDER THEIR RESPECTIVE JURISDICTION REQUIRING INSPECTIONS PRIOR TO COVERING UP OR PROCEEDING WITH SUBSEQUENT WORK.



- Block A - Paediatric Out-Patient Department / Parents Lodge
Block B - Mortuary
Block C - Bulk Pharmacy Store
Block D - Outsource Laundry
Block E - New Main Laundry
Block F - Main Pharmacy

NB - ALL DRAINAGE RUNNING UNDERNEATH DRIVEWAYS TO BE ENCASED IN CONCRETE.

- FIRE NOTES:
1. All fire escapes as per appointed fire consultant.
2. All fire fighting equipment as per approved fire layout plan.
3. All fire doors as per appointed fire consultant specification.
4. SOP subject to fire rational design.

- SERVICE NOTES:
1. All drainage and water supplies to be concealed in service ducts, no exposed service reticulation allowed.
2. All telephones and electrical reticulation to be underground.
3. Concealed external condenser units and connecting cables.
4. Exposed louvers for air-conditioning to match exterior.

- ROOF:
1. All services to be read in conjunction with energy efficiency report and to be in accordance with SANS 10400 - XA & SANS -204.
REFUSE AREA NOTES:
1. Floor of refuse area to be smooth finish, graded and connected to council sewer system.
2. Refuse area to be provided with constant supply of running water. (provide outside tap to discharge into gully)
3. Concrete slab to be provided from property boundary to side walk curb in order to facilitate the easy movement of containers from storage where containers will be serviced.

- KITCHEN:
1. To comply with R638, including dry and cold storage facility.
2. R638 (Regulations governing general hygiene requirements for food premises, the transport of food and related matters)
3. Wash hand basin and suitable wash up facility to be provided in and outside the kitchen.
4. Extraction system to be provided in the kitchen.

- NATURAL LIGHTING AND GLAZING:
All habitable rooms to have a minimum 10% natural light.
All glazing to comply with Part N of the NBR and SABS 1137-200 Code of practice, safety and laminated glass to conform to SABS 1263.
Aluminum doors and windows to conform to A.A.M.A. standards.
Minimum thickness of glazing panes: panes not exceeding 1.5sqm - 4mm thick, panes exceeding 1.5sqm - 6mm thick.
Safety glass to window panes lower than 300mm from floor finish.

- VENTILATION:
All ventilation to comply with Part O of SANS 10400-O:2011.
1. Natural ventilation: where, for the purpose of natural ventilation, a room is provided with an opening or openings.
a. the position of such opening or openings in relation to each other and to internal doors to such room shall be such as to enable such room to be ventilated, and
b. the arrangement and size of such openings in a garage shall be such that the quantity of noxious fumes or gases in such garage does not exceed a safe limit.


- 2. Artificial ventilation: Outside air used in any artificial ventilation system shall be introduced to the system from an inlet positioned to ensure that such air is, as far as possible, free from local contamination. Where it is not possible to so position such inlet, the system shall incorporate suitable devices to:
a. reduce contamination of outside air to an acceptable level, and
b. prevent discharge of dust, fluff or hazardous substances or materials that might have accumulated in ducts from entering the building spaces.

- 3. Lighting and Ventilation Requirement: Any habitable room, bathroom, shower-room and room containing a toilet pan or urinal, or any room which is a parking garage shall be provided with a means of lighting and ventilation which will enable such room to be used, without detriment to health or safety or causing any nuisance, for the purpose for which it is designed.

- 4. Special provision of natural lighting: Any habitable room in any dwelling house or dwelling unit, or any bedroom in any building used for residential or institutional occupancy shall, notwithstanding the provision of artificial lighting, be provided with at least one opening for natural light in accordance with subregulation O(1)(1)

PROPOSED SITE LOCATION LAYOUT
Lady Smith, KwaZulu Natal Province
LADYSMITH HOSPITAL
SCALE 1:700
TOTAL SITE AREA = 000m²

Client: health Department: Health PROVINCE OF KWAZULU-NATAL
architect: dgirt architects
PROJECT: LADYSMITH HOSPITAL UPGRADE & REFURBISHMENT PROJECT
DRAWING TITLE: SITE LOCATION LAYOUT
DATE: OCT. 2024 DRAWN BY: E.K.T. SCALE: 1:700 ISSUED BY: E.K.T. PAPER: A1
PROJECT: 22-22 DRAWING No: SDP-001 REV: A
STAMPED BY HEALTH PLANS APPROVAL COMMITTEE

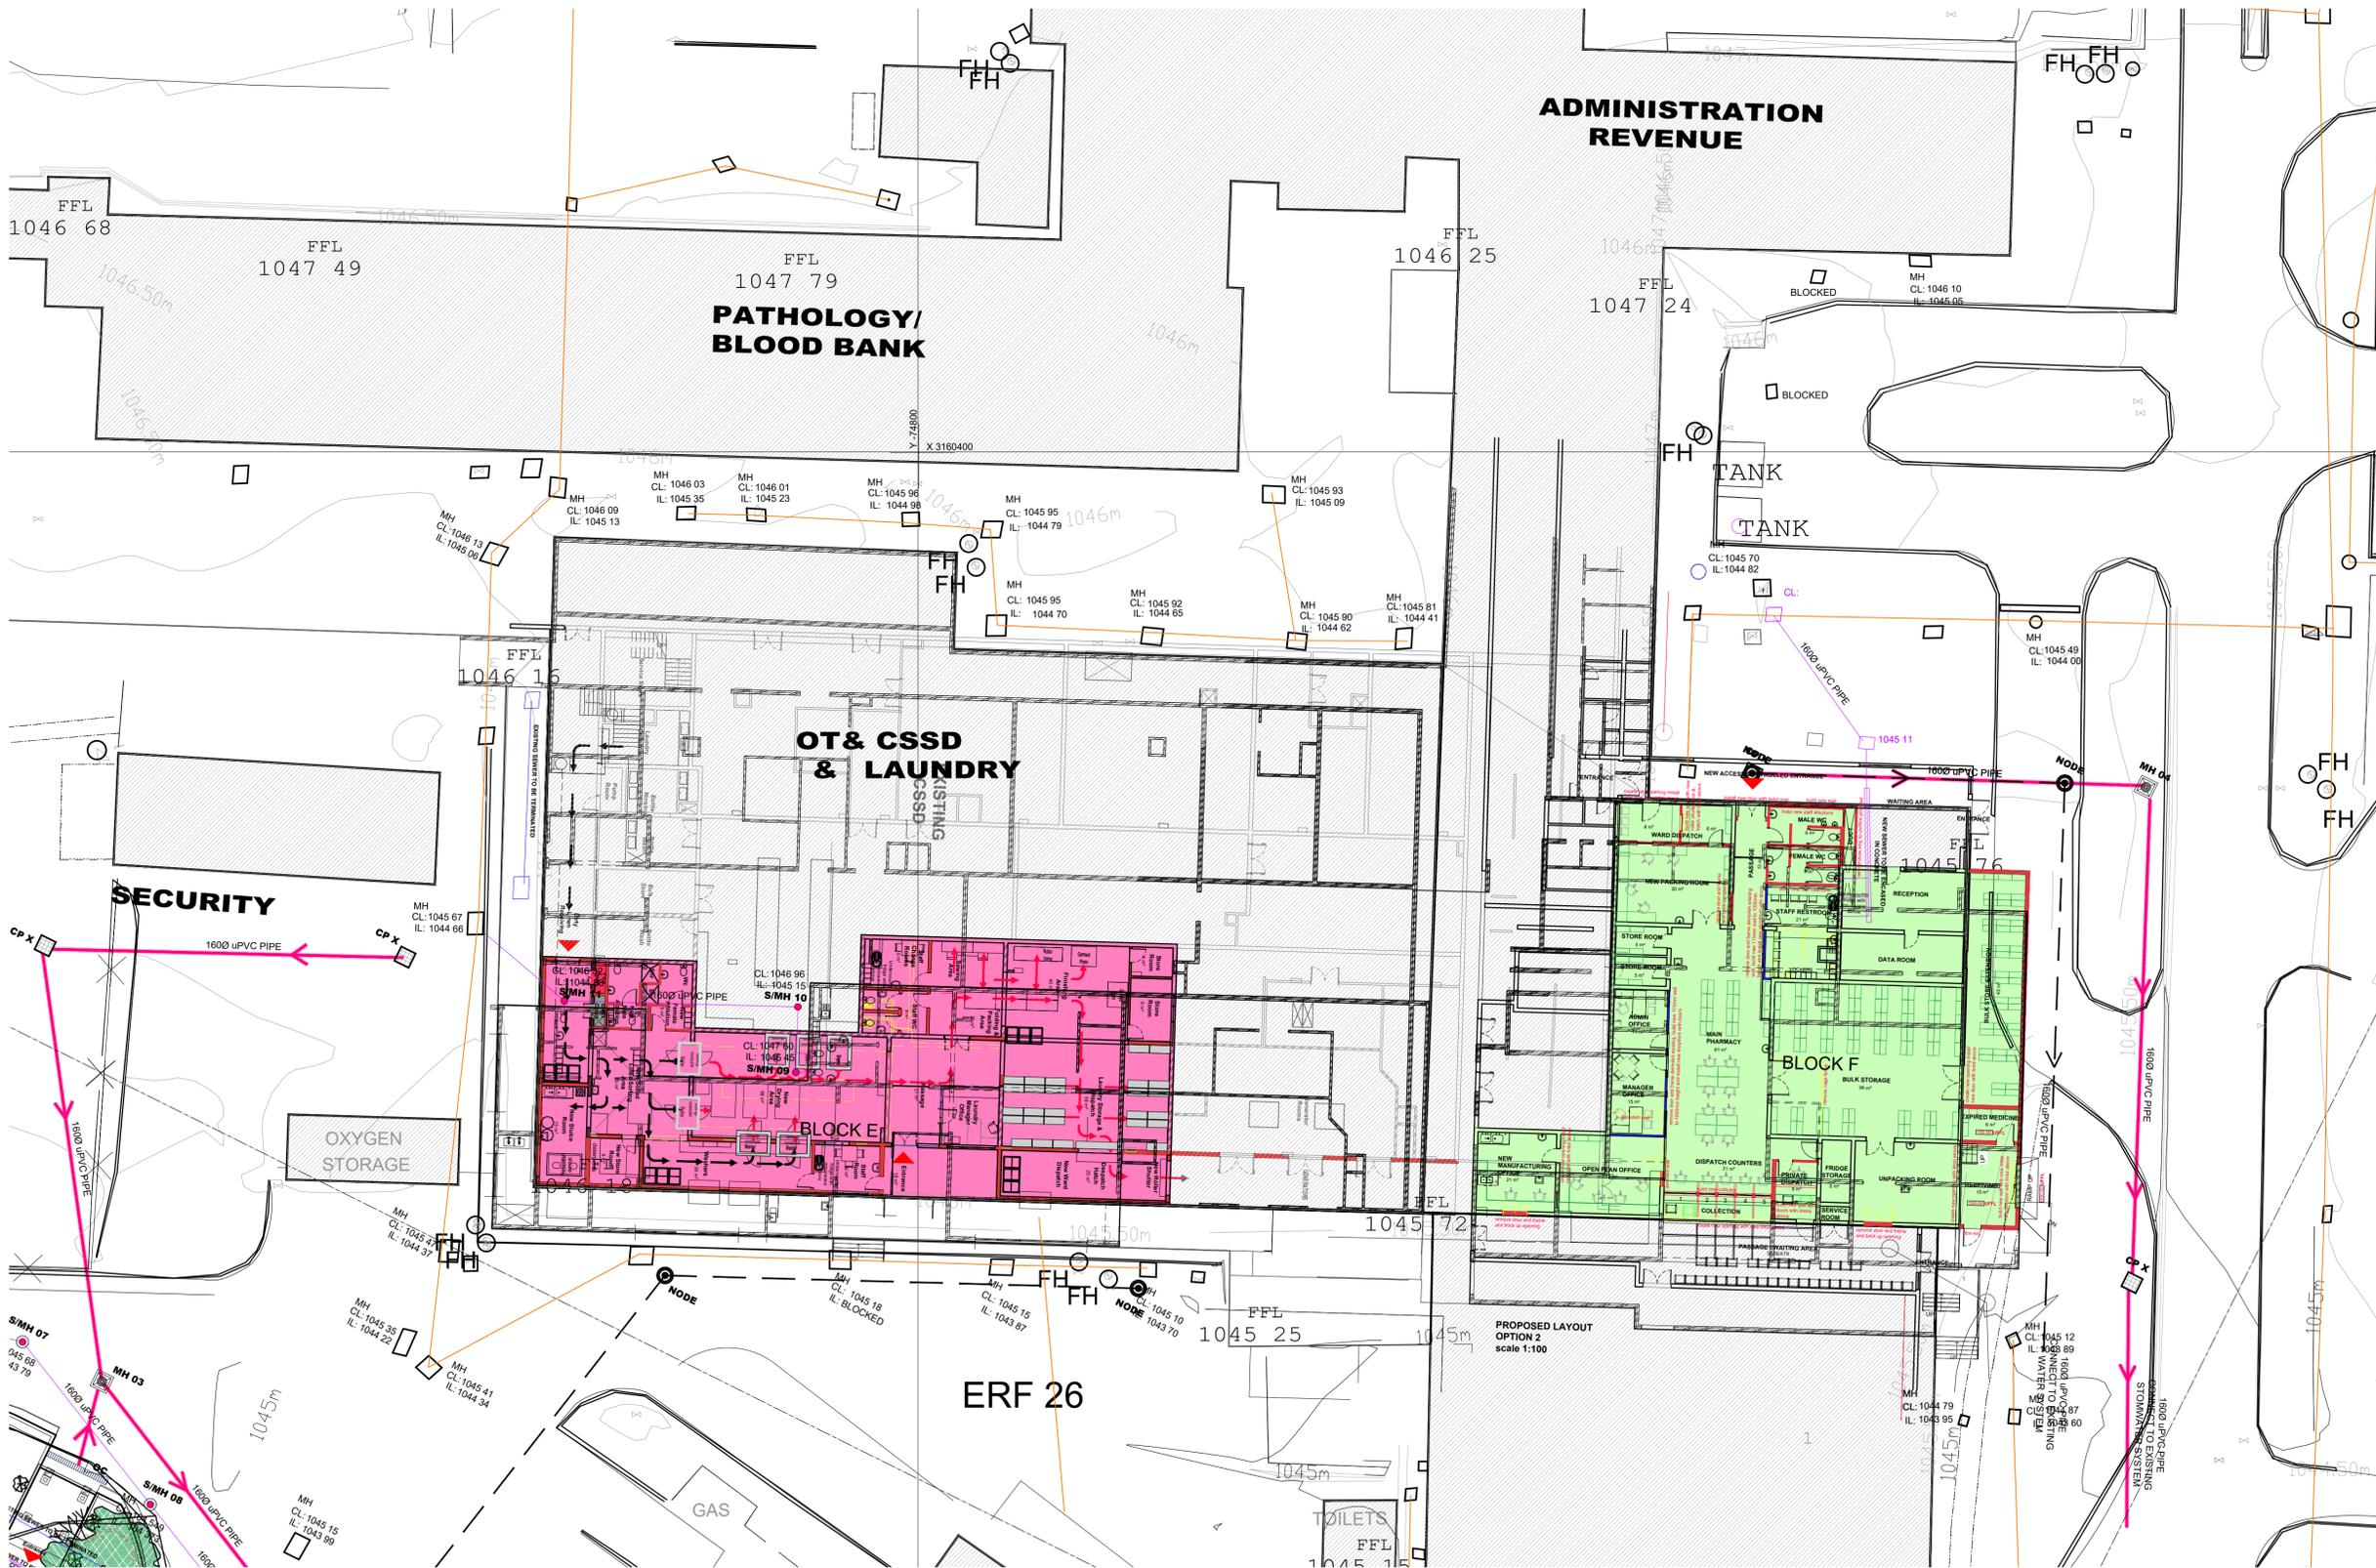

**PROPOSED PART SITE PLAN 01
 MAIN LAUNDRY & PHARMACY
 SCALE 1:200**

■ this drawing is copyright and remains with the architect, any unauthorized reproduction, publication, transmission and or inclusion of any media is an infringement.
 ■ figured dimensions to be taken in preference to scaled dimensions.
 ■ report any discrepancies direct to the architect before commencing work.
 ■ all work to be done in accordance with the SANS 10400

ISSUED FOR STAGE 4.1 APPROVAL

HEALTH DEPARTMENT SIGNATURES
 FACILITY MANAGER _____
 DISTRICT MANAGER _____
 DOH PROJECT LEADER _____

RESPONSIBLE PROFESSIONAL: ARCHITECT.
 DATE NAME SIGNATURE PR NUMBER
 11.10.2024 NATHAN F SUNDAYI Pr. Arch 7074

REVISIONS			
REV.	INIT.	DESCRIPTION	DATE
00	E.K.T	FIRST ISSUE	11.10.2024

GENERAL NOTES:

THIS DRAWING IS NOT TO BE SCALED. FIGURE DIMENSIONS TO BE USED ALL THE TIME.
 CONTRACTOR IS RESPONSIBLE FOR CORRECT SETTING OUT OF THE BUILDING, ALL EXTERNAL AND INTERNAL WALLS WITH PARTICULAR REFERENCE TO BOUNDARIES, BUILDING LINES ETC.
 CONTRACTOR TO VERIFY ALL LEVELS, HEIGHTS AND DIMENSIONS BEFORE PUTTING ANY WORK
 CONTRACTOR TO CHECK AND VERIFY ALL LEVELS, DATUMS AND DIMENSIONS ON SITE AND SHALL REPORT ANY DISCREPANCIES OR OMISSIONS TO THIS OFFICE PRIOR TO START OF WORKS OR DURING THE CONSTRUCTION PHASE.
 THIS DRAWING IS TO BE READ AND UNDERSTOOD IN CONJUNCTION WITH STRUCTURAL, MECHANICAL, ELECTRICAL AND/OR ANY OTHER CONSULTANT / S DOCUMENTATION AS MAY BE APPLICABLE TO THE PROJECT PRIOR TO START OF WORKS AND ITS DURATION
 REPORT TO THE ARCHITECT ALL AMBIGUITIES, DISCREPANCIES, OMISSIONS, ERRORS, DEPARTURES FROM GOOD PRACTICE DISCOVERED IN THE DRAWINGS
 BEFORE TENDERING, EXAMINE THE SITE AND ASCERTAIN THE EXTENT AND NATURE OF ALL CONDITIONS AFFECTING THE WORK, NOT EXCLUDING THE LOCATION OF ALL BURIED SERVICES WHICH MAY HAVE TO BE PROTECTED, REMOVED OR RELOCATED
 MATERIALS SHALL BE THE BEST OF THEIR RESPECTIVE KINDS DESCRIBED ON THE DRAWINGS AND THE CONTRACTOR SHALL WHERE REQUIRED HEREIN UPON REQUEST OF THE ARCHITECT ENGINEER FURNISH VOUCHERS TO PROVE THAT THE MATERIALS COMPLY HEREWITH
 QUALITY OF MATERIALS & WORKMANSHIP TO COMPLY WITH THE RELEVANT S.A.S & B.S.S. SPECIFICATION & SHALL CONFORM TO THE MINIMUM STANDARD PREAMBLES IN THE BILL OF QUANTITIES OR, IN THE ABSENCE OF A BILL OF QUANTITIES, AVAILABLE FOR PERUSAL AT THE OFFICES OF THE ARCHITECT.
 THE CONTRACTOR SHALL NOTIFY AND OBTAIN THE APPROVAL OF THE PLANNING DEPARTMENT AND / OR THE FIRE PREVENTION OFFICER FOR ANY WORKS UNDER THEIR RESPECTIVE JURISDICTION REQUIRING INSPECTIONS PRIOR TO COVERING UP OR PROCEEDING WITH SUBSEQUENT WORK



PROJECT:
**LADYSMITH HOSPITAL
 LADYSMITH
 UPGRADE & REFURBISHMENT PROJECT**

DRAWING TITLE:
PART SITE PLAN 01

DATE	DRAWN BY	SCALE	ISSUED BY	PAPER
OCT. 2024	E.K.T	1:100	E.K.T	A1
PROJECT	DRAWING No.			REV
22-22	SDP-002			A

STAMPED BY HEALTH PLANS APPROVAL COMMITTEE

**ISSUED FOR
 STAGE 4.1 APPROVAL
 DATE: 11.10.2024**

