

© COPYRIGHT PROTECTED. PREPARED BY CENTRAL DRAWING OFFICE


DIMENSIONS	mm	SCALE	NTS
TOLERANCE	LIN± - ANG± -	ITEM NO	-
MATERIAL	-		
VERSION INFO	-		

APPROVED: TJ SELEMELA

AUTHORISED: T CHETTY

ADDENDUM TO 25kV TSS DISCONNECTOR  
(SINGLE LINE DIAGRAM FOR MOD AT WILDRAND)

**TRANSNET**  
freight rail  
BBH6343 SHT 1 OF 3  
VERSION 1 A3

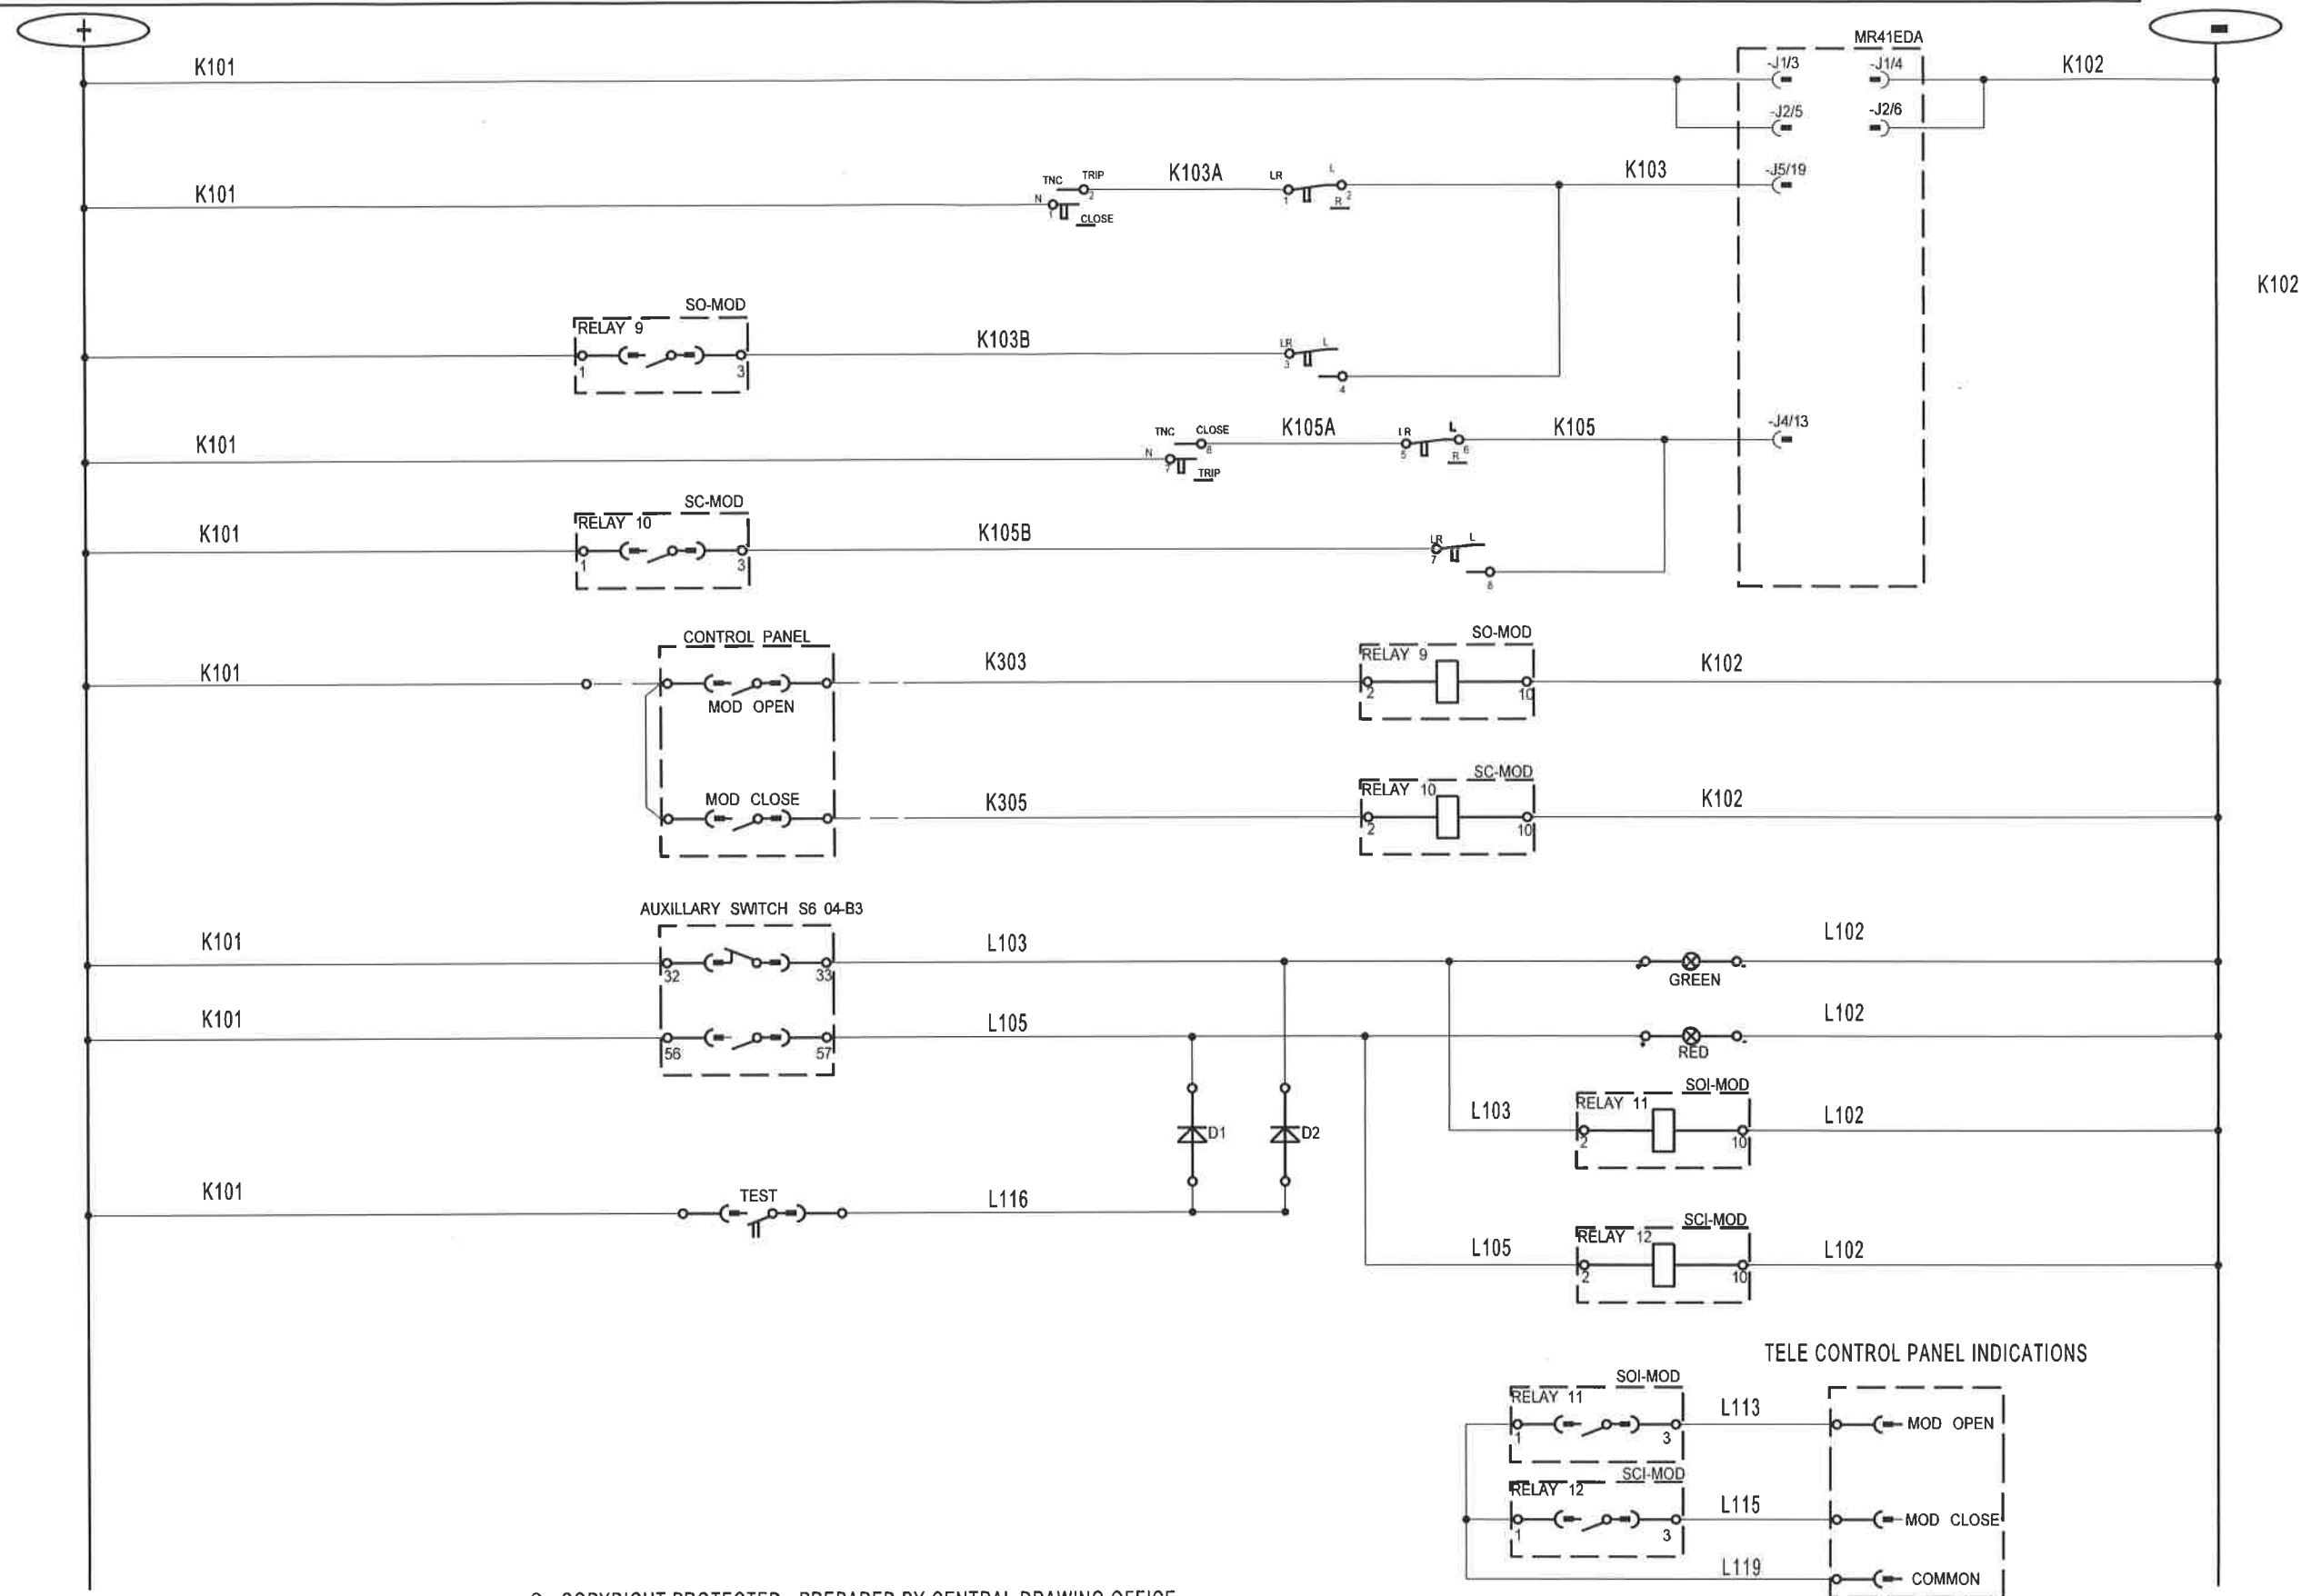

© COPYRIGHT PROTECTED. PREPARED BY CENTRAL DRAWING OFFICE

DIMENSIONS : mm  
TOLERANCE : LIN ± - ANG ± -  
MATERIAL : -

SCALE : -

DRAWN : XR BHOMELA


CHECKED : LS KEKANE

### ADDENDUM TO 25kV TSS DISCONNECTOR (MOD CONTROL CIRCUIT)

**TRANSNET**  
freight rail

BBH6343 SHT 2 OF 3

VERSION 1 A3

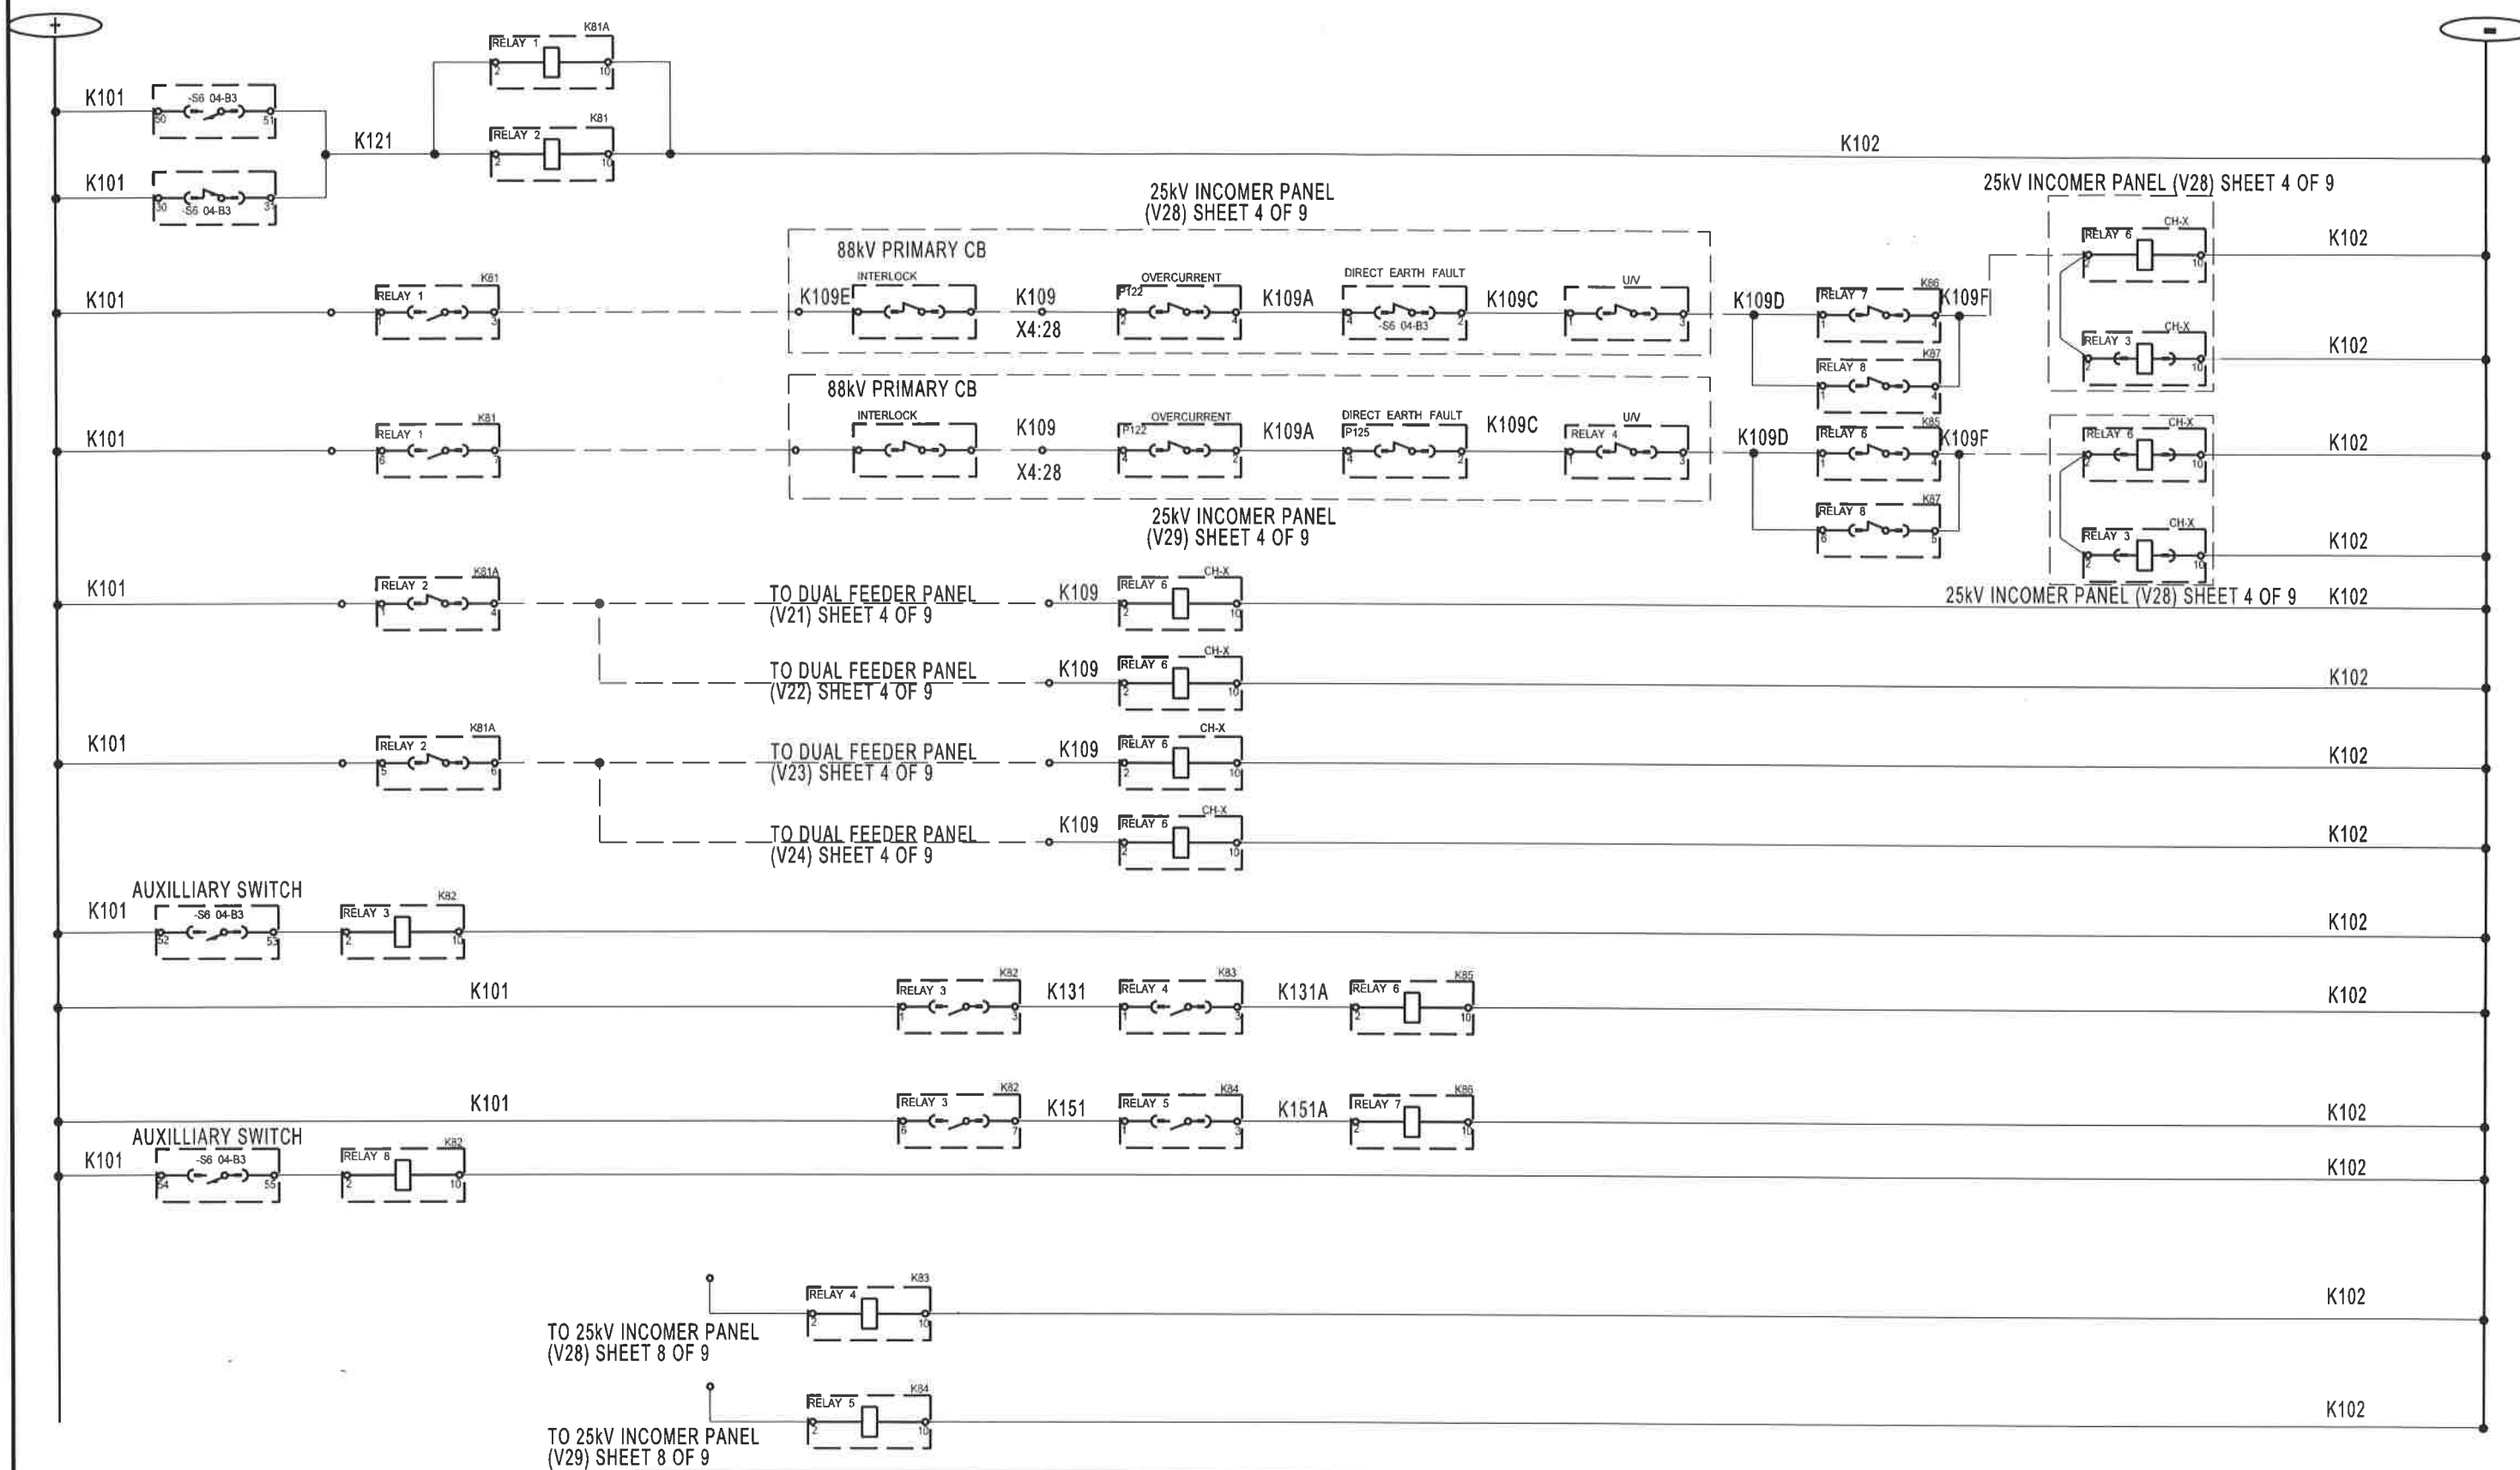

DIMENSIONS	: mm	SCALE	: -
TOLERANCE	: LIN± - ANG± -		
MATERIAL	: -		
DRAWN	: XR BHOMELA	CHECKED	: LS KEKANE

### ADDENDUM TO 25 kV TSS DISCONNECTOR (MOD INTERLOCKING CIRCUIT)



BBH6343 SHT 3 OF 3  
VERSION 1 A3