


NOTES:

STRUCTURE SIZE: 12m X 18m x 3.6m
FINAL LEVEL OF PLATFORM : 985.44m
PLATFORM : 27m X 24m
CUT : 95 cub.m
FILL : 100 cub.m
CONTOUR INTERVAL : 1m

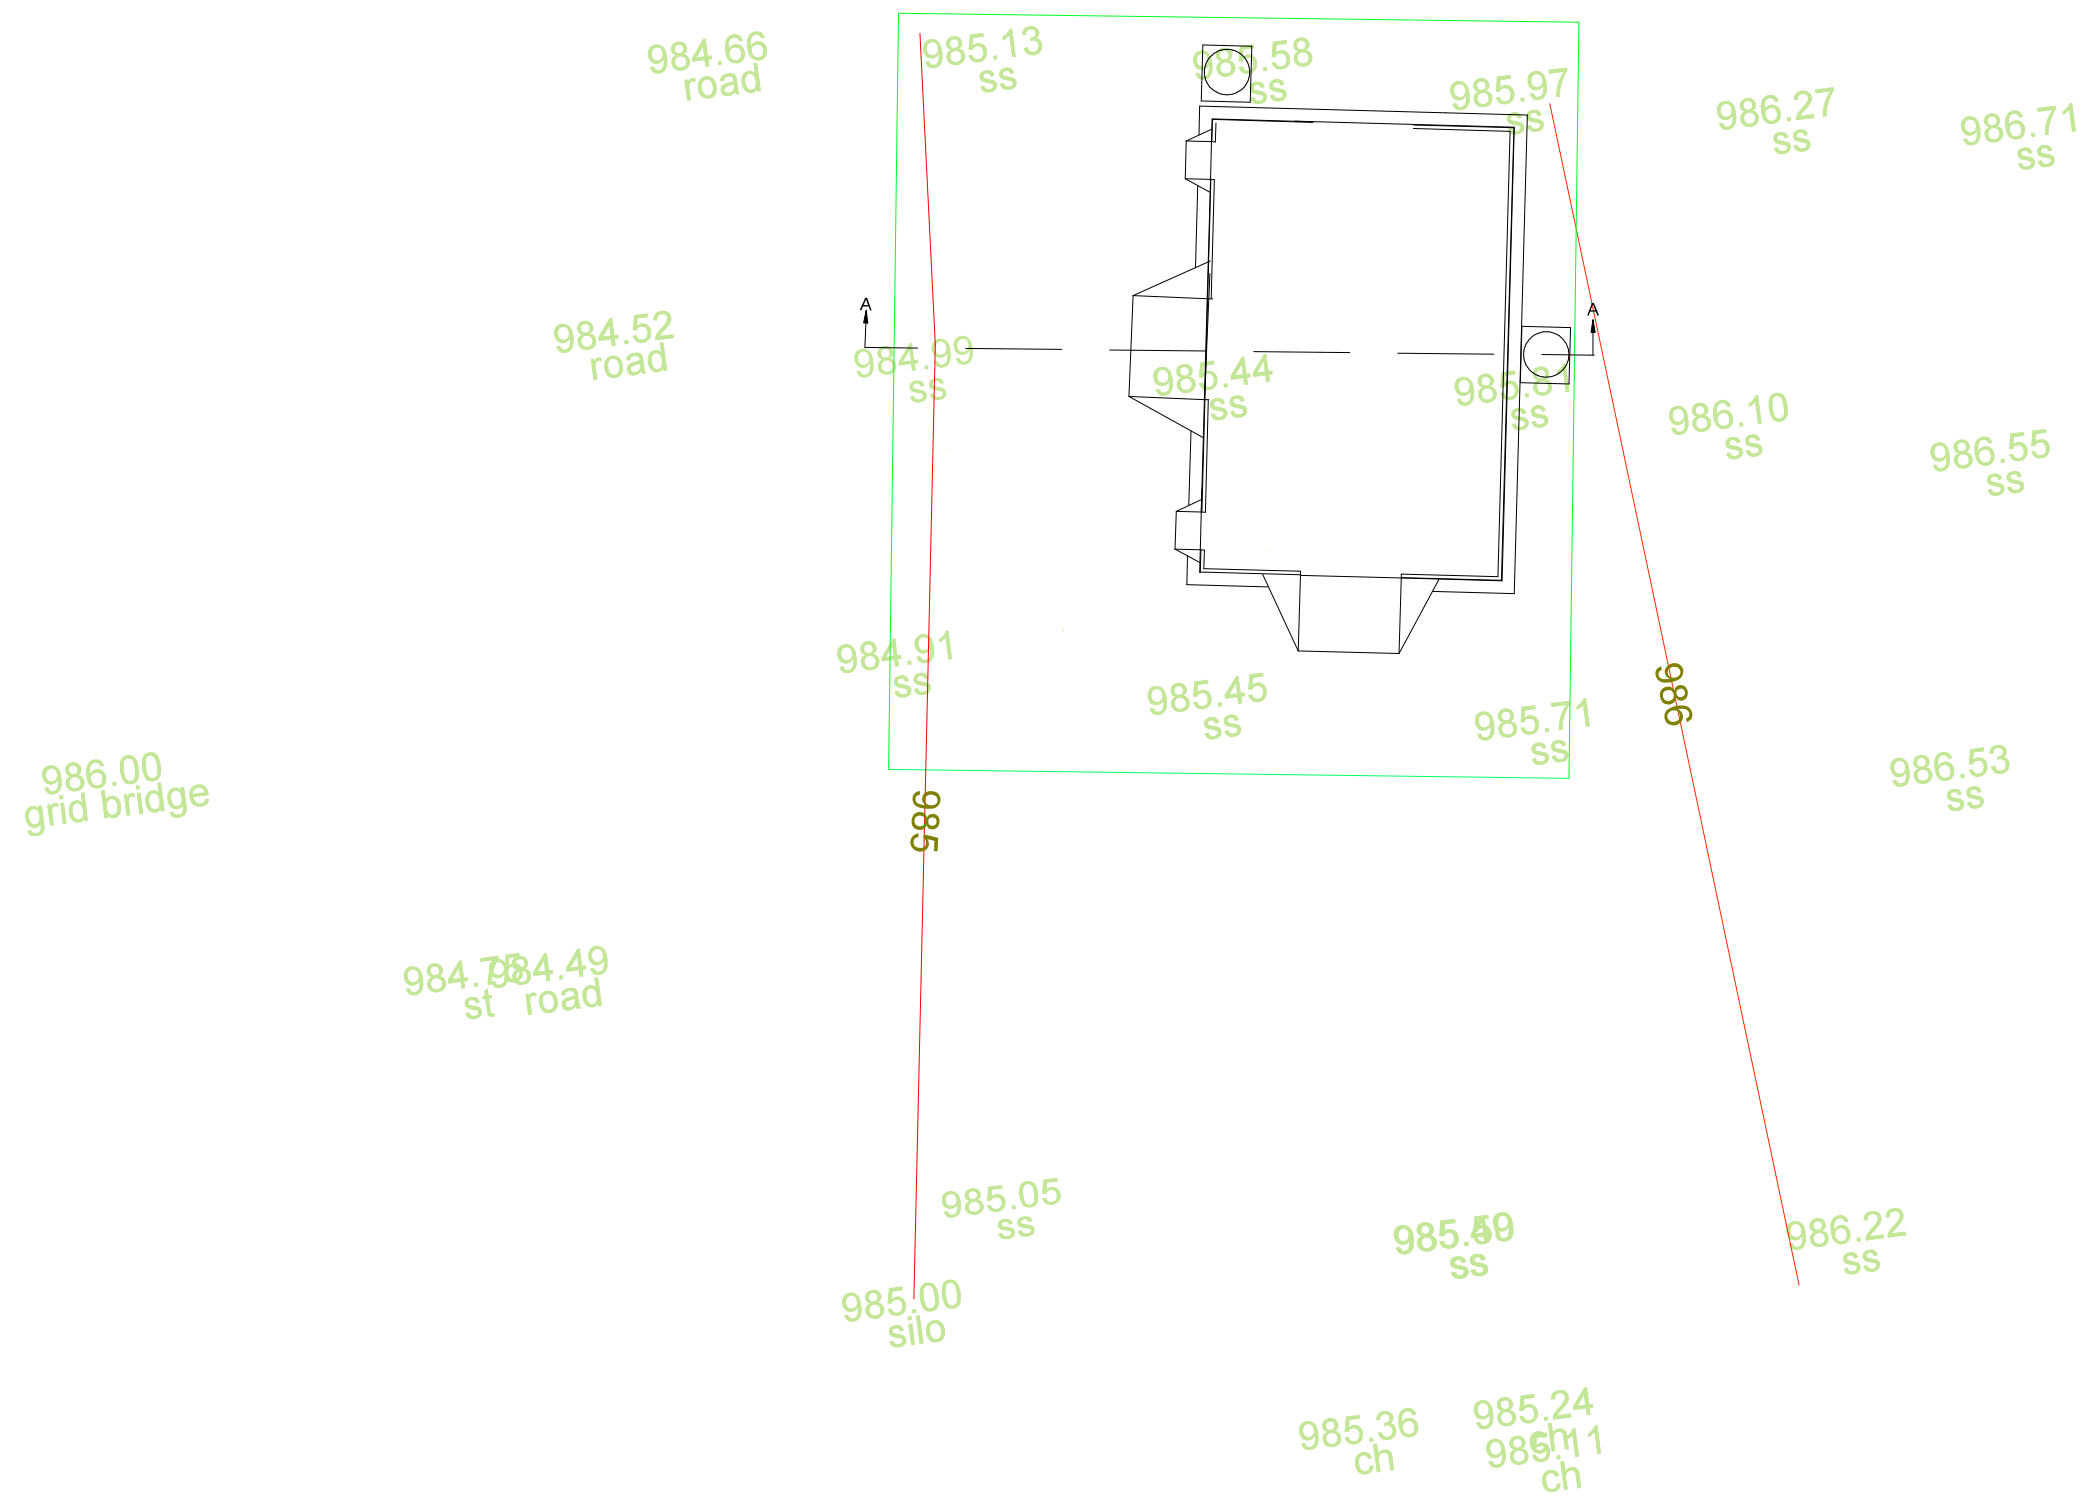

ALFA SITE PLAN

SPECIAL NOTES:

- Generic standard multi-purpose shed design. To be adopted to site specific conditions.
- Look specifically at the slope of the terrain, and the orientation of the building.
- The height of the foundation walls must be adopted.
- It might be needed to add ramps/steps to doors and sliding doors.
- The dimensions of the ramp at the sliding door, will have to be adopted to the terrain.
- It might even be necessary to change the size of the building, depending on specific needs.

Department Of Rural
Development
& Agrarian Reform

ALFA FARM STORAGE SHED

DEPARTMENT OF RURAL DEVELOPMENT AND AGRARIAN REFORM

ENGINEERING SERVICES - CHRIS HANI DISTRICT

Private bag X7187
Queenstown 5320

REV. NO.	DATE	DESCRIPTION	DRAWN BY
RESPONSIBLE PERSON			
DESIGN			
DRAWN			
CHECKED			
APPROVED			
DRAWING NUMBER:	DRAWING 1 OF 5		
DRAWING STATUS:			