

## GENERAL NOTES

THIS DRAWING IS TO BE READ IN CONJUNCTION WITH ALL RELEVANT ARCHITECT'S AND ENGINEER'S DRAWING. ALL DIMENSIONS, LEVELS, ETC ARE TO BE CHECKED BEFORE ANY WORK IS COMMENCED AND ANY DISCREPANCIES NOTED TO BE BROUGHT TO THE ARCHITECT'S ATTENTION. ONLY FIGURED DIMENSIONS TO BE USED, SCALING OF DRAWINGS NOT ADVISED. ALL RIGHTS RESERVED, NO PART OF THIS DESIGN SHALL BE REPRODUCED, USED ELSEWHERE AND/ OR IN ANY WAY WITHOUT PRIOR PERMISSION FROM THE ARCHITECT/ ENGINEER.

**1. ALL CONSTRUCTION WORK AND TEMPORARY WORKS**  
UNDERTAKEN ON SITE WILL COMPLY WITH SANS 10400 NBR - NATIONAL BUILDING REGULATIONS, LATEST EDITION.

**2. ALL WORKS UNDERTAKEN WITH REGARDS TO DISABLED FACILITIES (EXISTING, REFURBISHMENTS AND/ OR NEW) WILL COMPLY WITH SANS 10400 PART S PRESCRIPTS, FACILITIES FOR PERSONS WITH DISABILITIES, 2011, 3RD EDITION REGARDS**

## REVISION INFORMATION

REV. NO	DATE	DESCRIPTION

## THE MVULA TRUST APPROVAL

Name: .....  
Signature: ..... Date: .....

## LIMPOPO DEPT EDUCATION APPROVAL

Name: .....  
Signature: ..... Date: .....

## PRINCIPAL AGENT APPROVAL

Name: .....  
Signature: ..... Date: .....

## DISCIPLINE : ARCHITECTURE

## BUILDING CLASSIFICATION

## C3 : PLACE OF INSTRUCTION (SCHOOL)

CLIENT :  
LIMPOPO PROVINCIAL GOVERNMENT  
Physical : Cnr 113 Blicard & 24 Excelsior Street, Polokwane, 0700  
Postal : Private Bag 93489, Polokwane, 0700  
Department of EDUCATION

## PRINCIPAL AGENT : SIST CONSORTIUM

PHYSICAL : Farm Patel 631 Portion 45, Polokwane, 0699  
TEL : 031 065 1099  
EMAIL : Talk@sistengineering.co.za

## NAME OF COMPETENT PERSON: CONT NO: FIRM REG NO:

## IMPLEMENTING AGENT : THE MVULA TRUST

718 James Crescent, Halfway House, Midrand, 1681, South Africa  
Send Mail info@themvulatrust.org.za  
Call us +27 11 403 3425

## PROJECT NAME

## PROPOSED PERMANENT SANITATION FACILITIES FOR TISWINGA PRIMARY SCHOOL EMIS 930 350 514

## DRAWING DESCRIPTION

## BLOCK H GIRLS + 1 PARAPLEGIC UNISEX ENVIRO-LOO ABLUTIONS



## PROJECT STATUS








STAGE 1-3 STAGE 4 STAGE 5-6

CONCEPT TENDER CONSTRUCTION

DESCRIPTION: WATER AND SANITATION PROGRAMME

SCALE: AS SHOWN

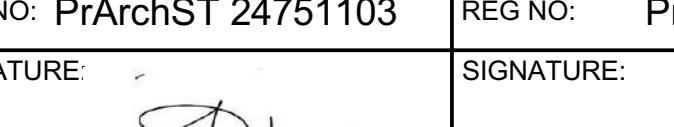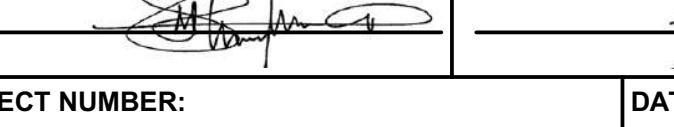DRAWN:	CHECKED:
NAME OF COMPETENT PERSON:	NAME OF COMPETENT PERSON:
MPENDULO SHANGASE	SIYABONGA MANYONI
REG NO: PrArchST 24751103	REG NO: PrArch 49324416
SIGNATURE: 	SIGNATURE: 
PROJECT NUMBER: ADD17-BATCH06/TMT/DOE/LP/21/6 CLUSTER 01	DATE: 25 AUGUST 2023
OCCUPANCY CLASSIFICATION: DWG NO: TSPS-ARCH-800-00	REV NO: 04
C3	

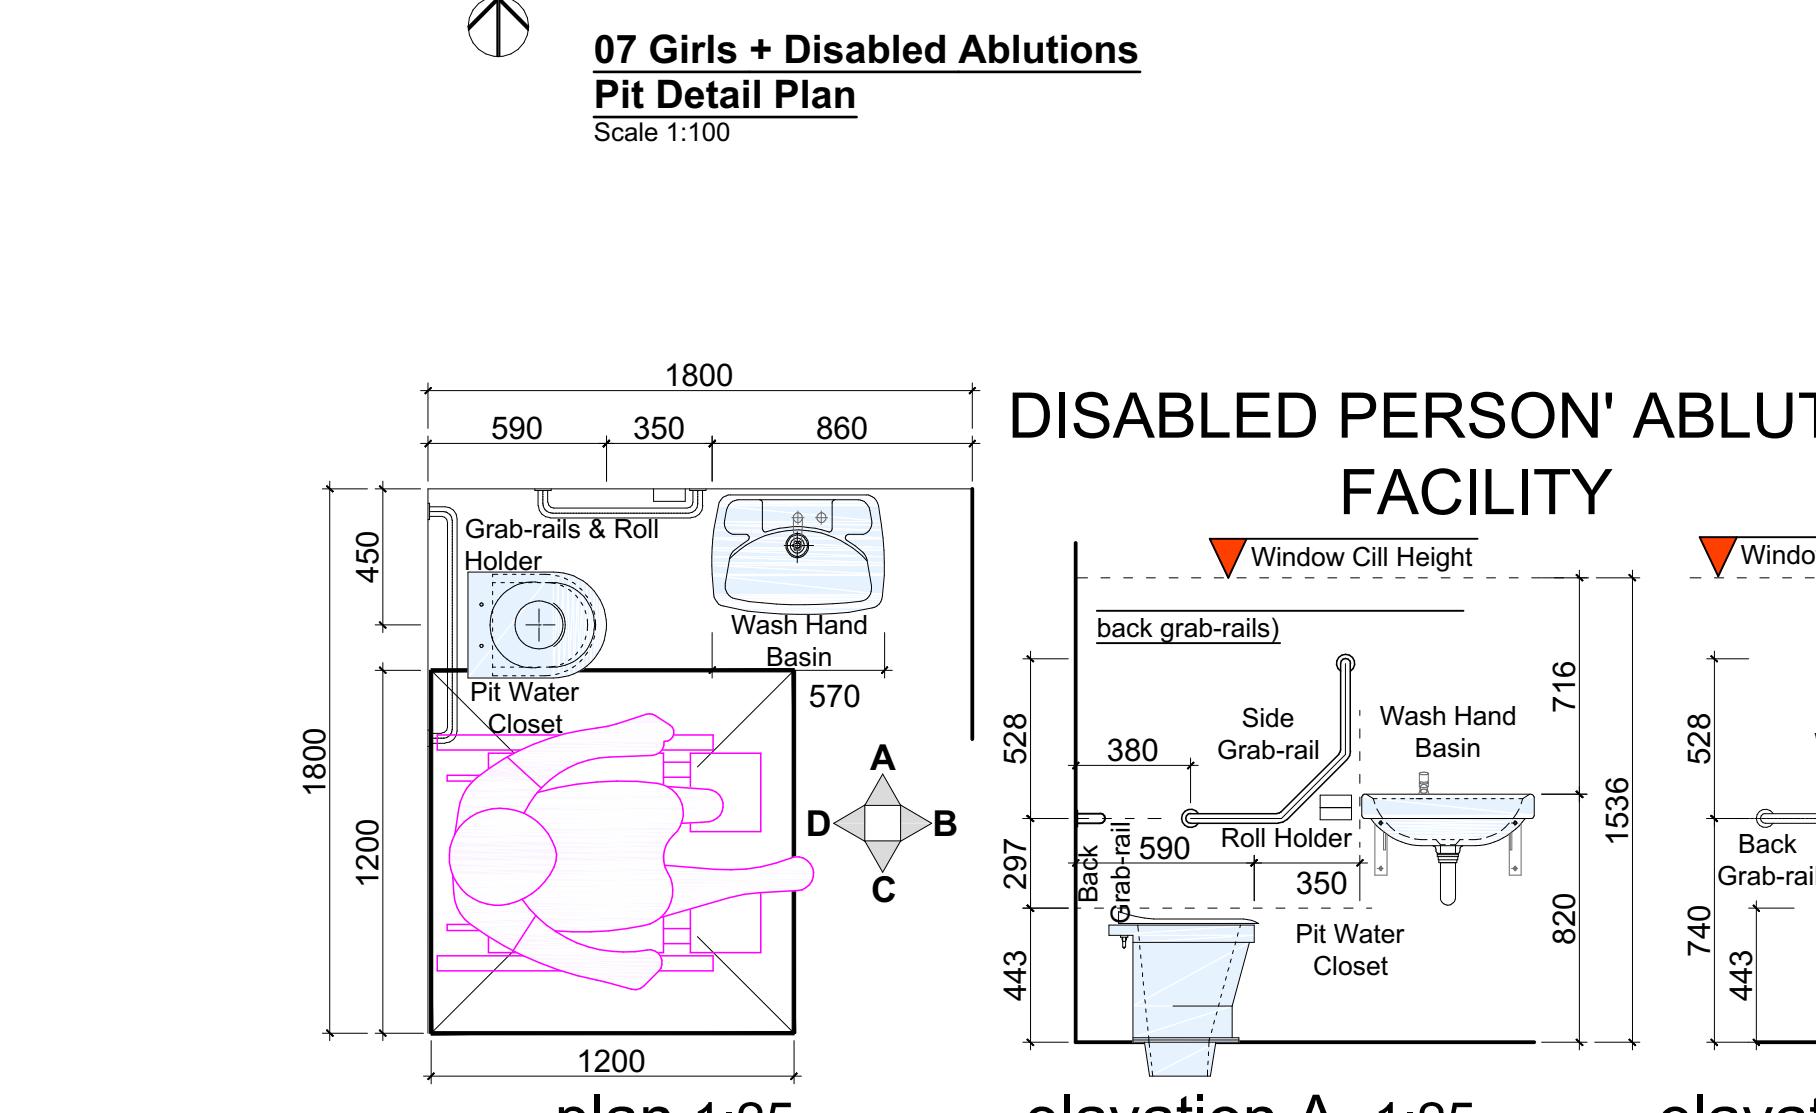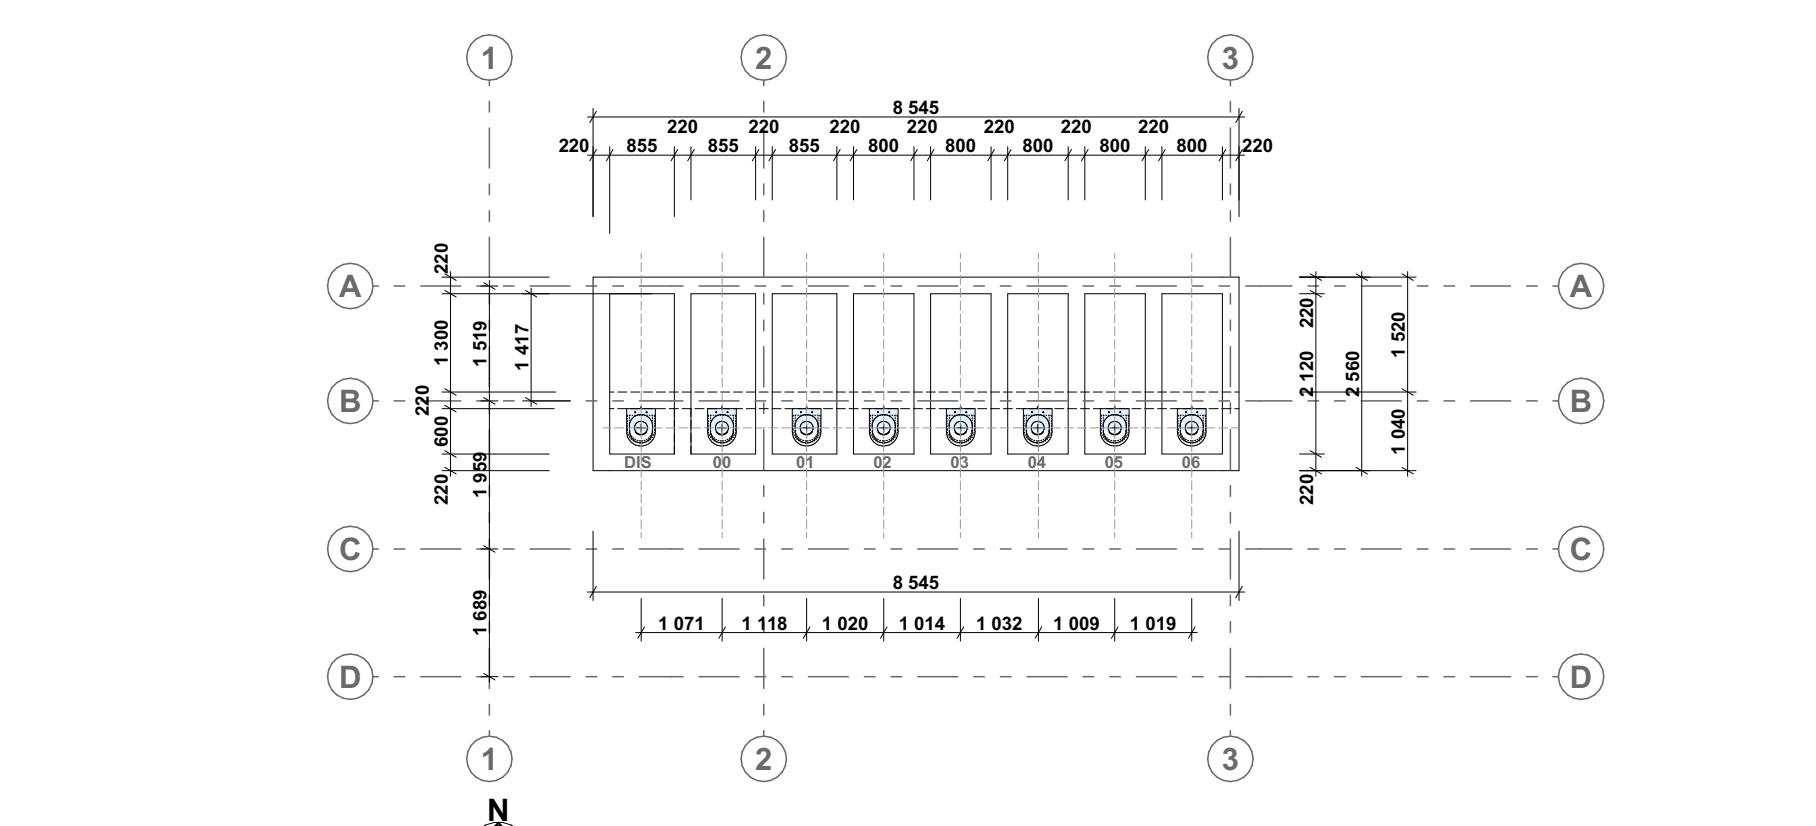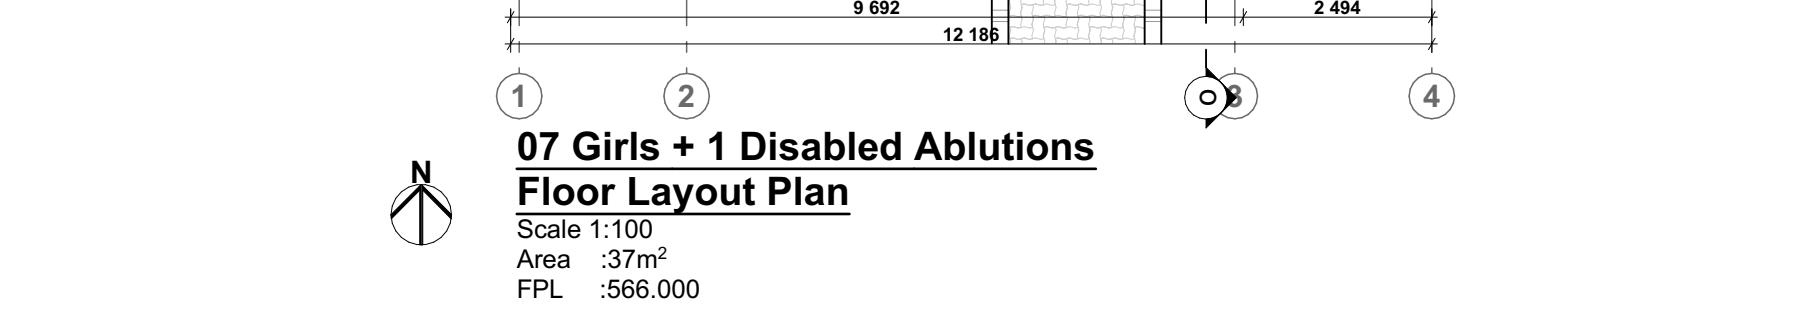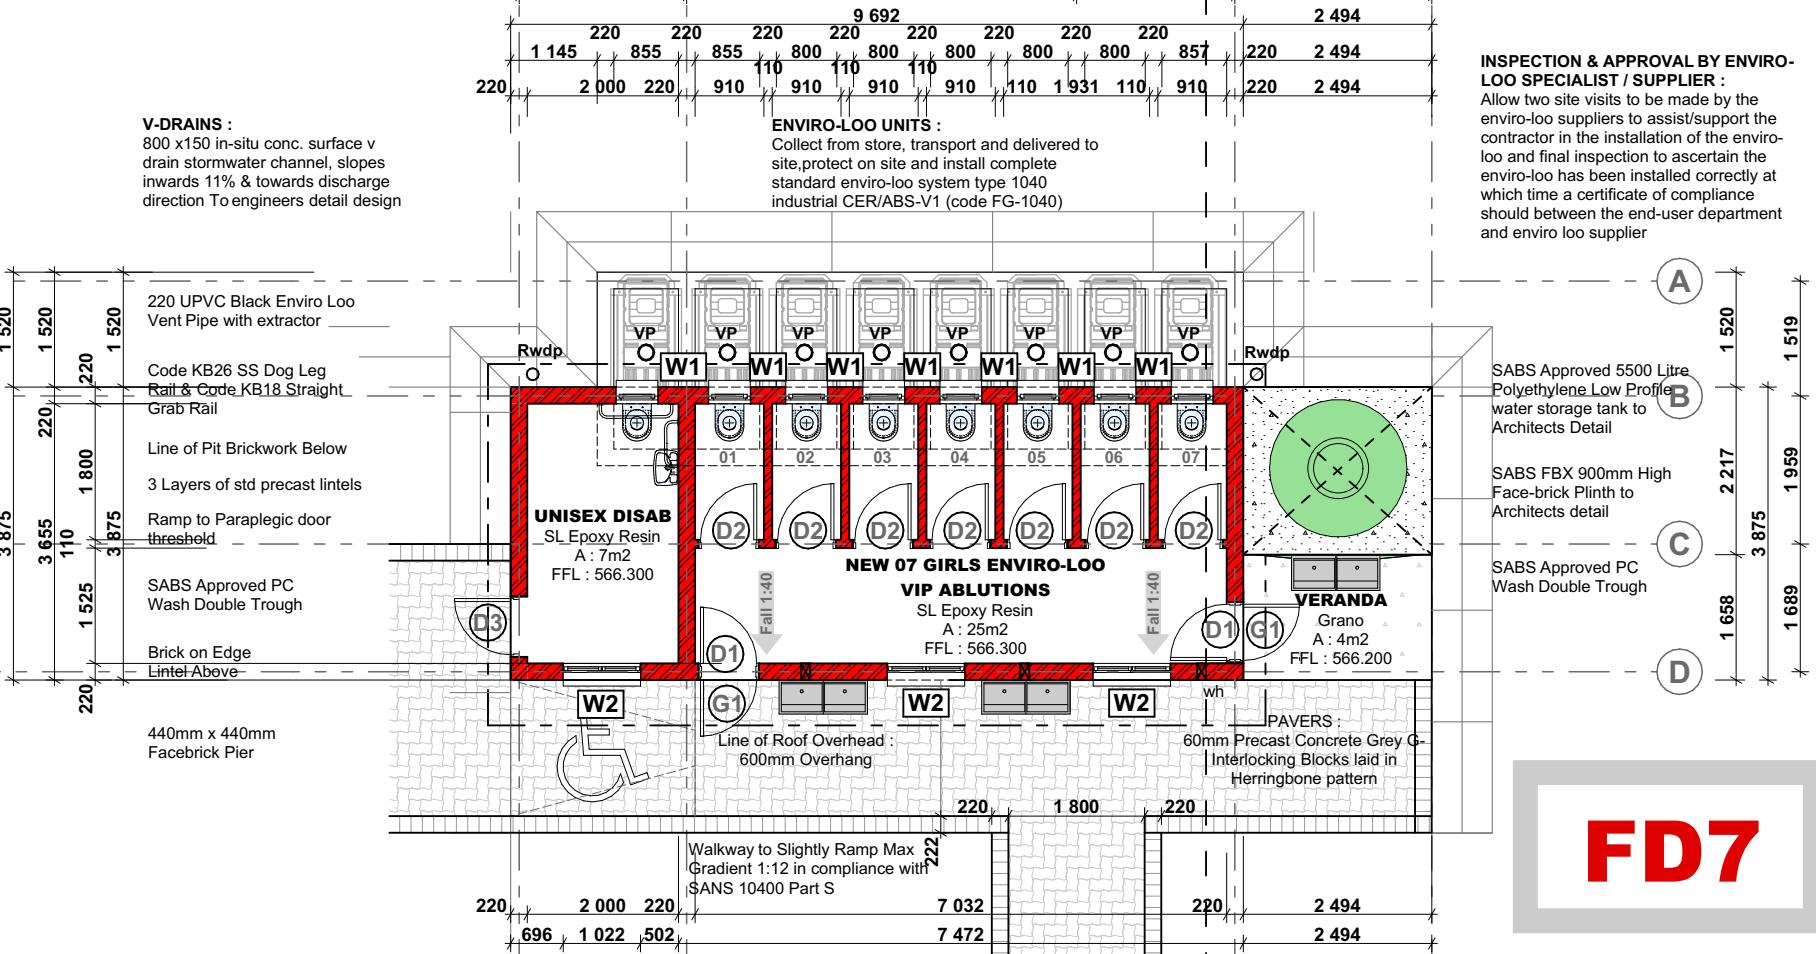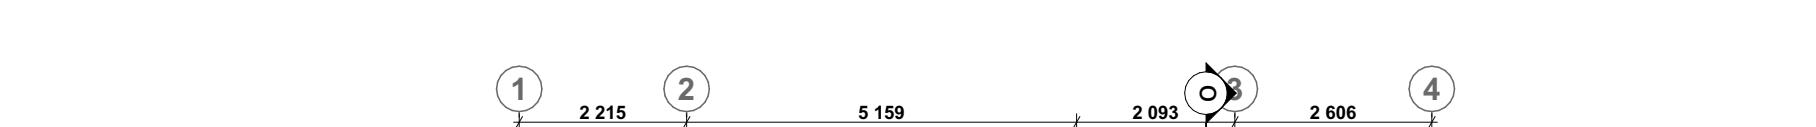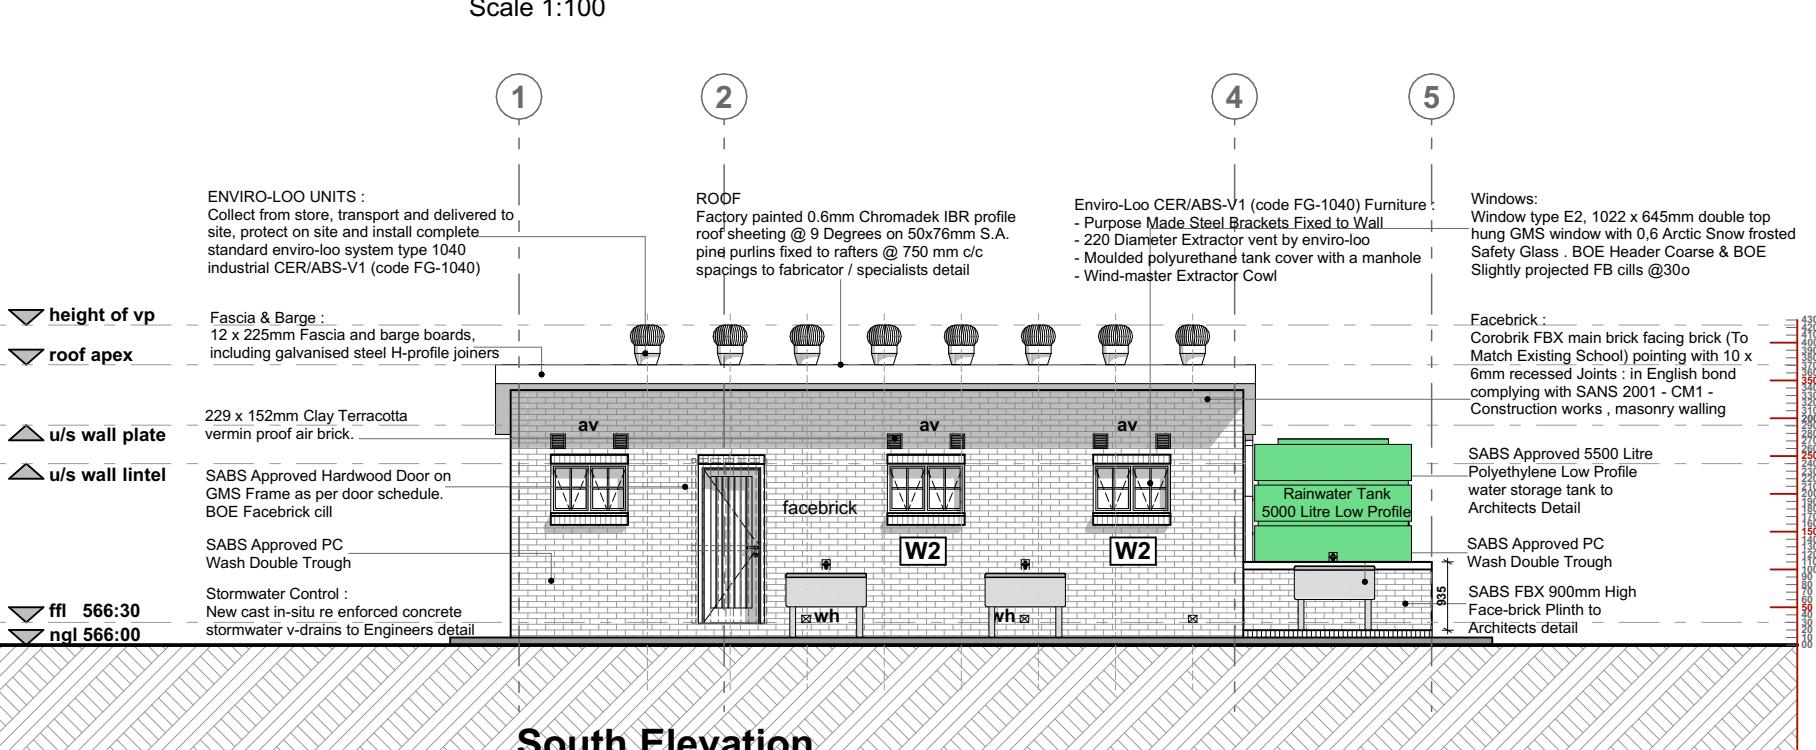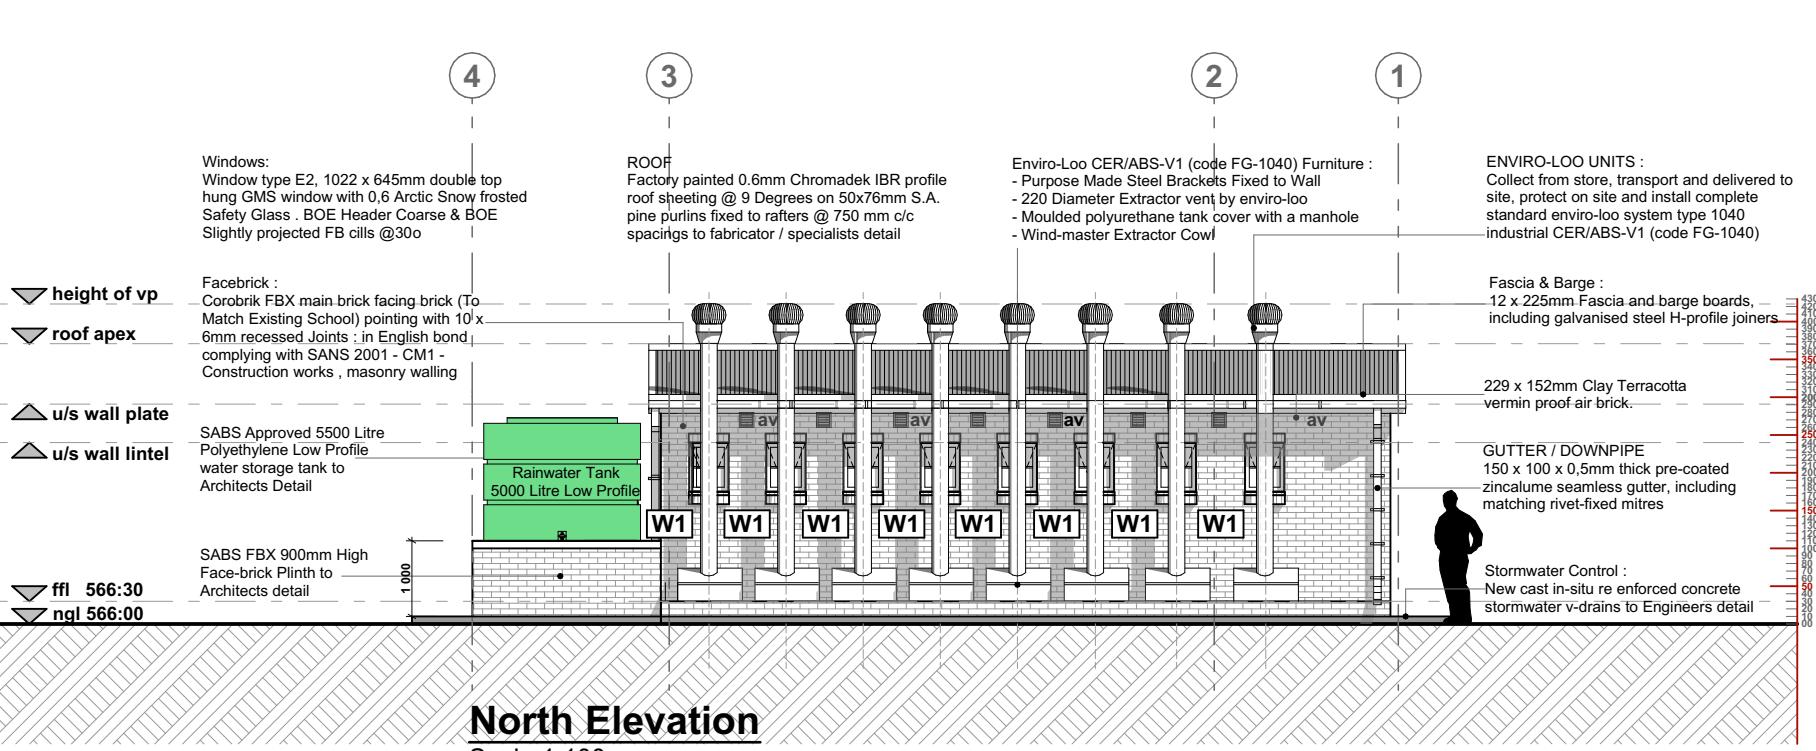

SANS 10400 & XA COMPLIANCE		OTHER APPROVALS		WATER SUPPLIER		SANITATION SEWER		SITE INFORMATION		STAGES		PROJECT TEAM					
CONDUCTANCE	Rational Des Standard Cal	Environmental Impact Assessment (EIA)	Mark with X	MUNICIPALITY	Yes No	MUNICIPALITY NAME	MUNICIPALITY	Yes No	MUNICIPALITY NAME	SIPDM	SACAP	Mark with X	Competent Contact Person	Contact No.	Registration No.	COMPANY NAME	
SOLAR HEAT GAIN	Y N Y N	South African Heritage Resource Agency (SAHRA)	Mark with X	BOREHOLE	Yes No	WATER USE LICENCE	SEPTIC TANKS	Yes No	CAPACITY	0			Architect	MPENDULO SHANGASE	078 319 3469	PrArchST 24751103	SIST CONSORTIUM
GEOGRAPHICAL ZONE		Department of Water and Sanitation (DWS)	Mark with X	PRESSURE	Yes No		VIP/ENVIRO LOO	Yes No		1			Q. Surveyor	SIPHO NTSHAKALA			SIST CONSORTIUM
NBRs COMPLIANCE		South African National Roads Agency (SANRAL)	Mark with X	TANKS	Number	TOTAL CAPACITY	PIT LATRINES	Yes No		2			Struct. Engineer	TALU MUDAU			SIST CONSORTIUM
SITE PLAN	Yes No	Other	Mark with X	OTHER STORE	Yes No	SPECIFY BELOW	OTHER	Yes No	SPECIFY	3	1		Civil. Engineer	TALU MUDAU			SIST CONSORTIUM
OTHER DRAWINGS	Mark with X									4	2		Mech. Engineer				

