


Not to scale

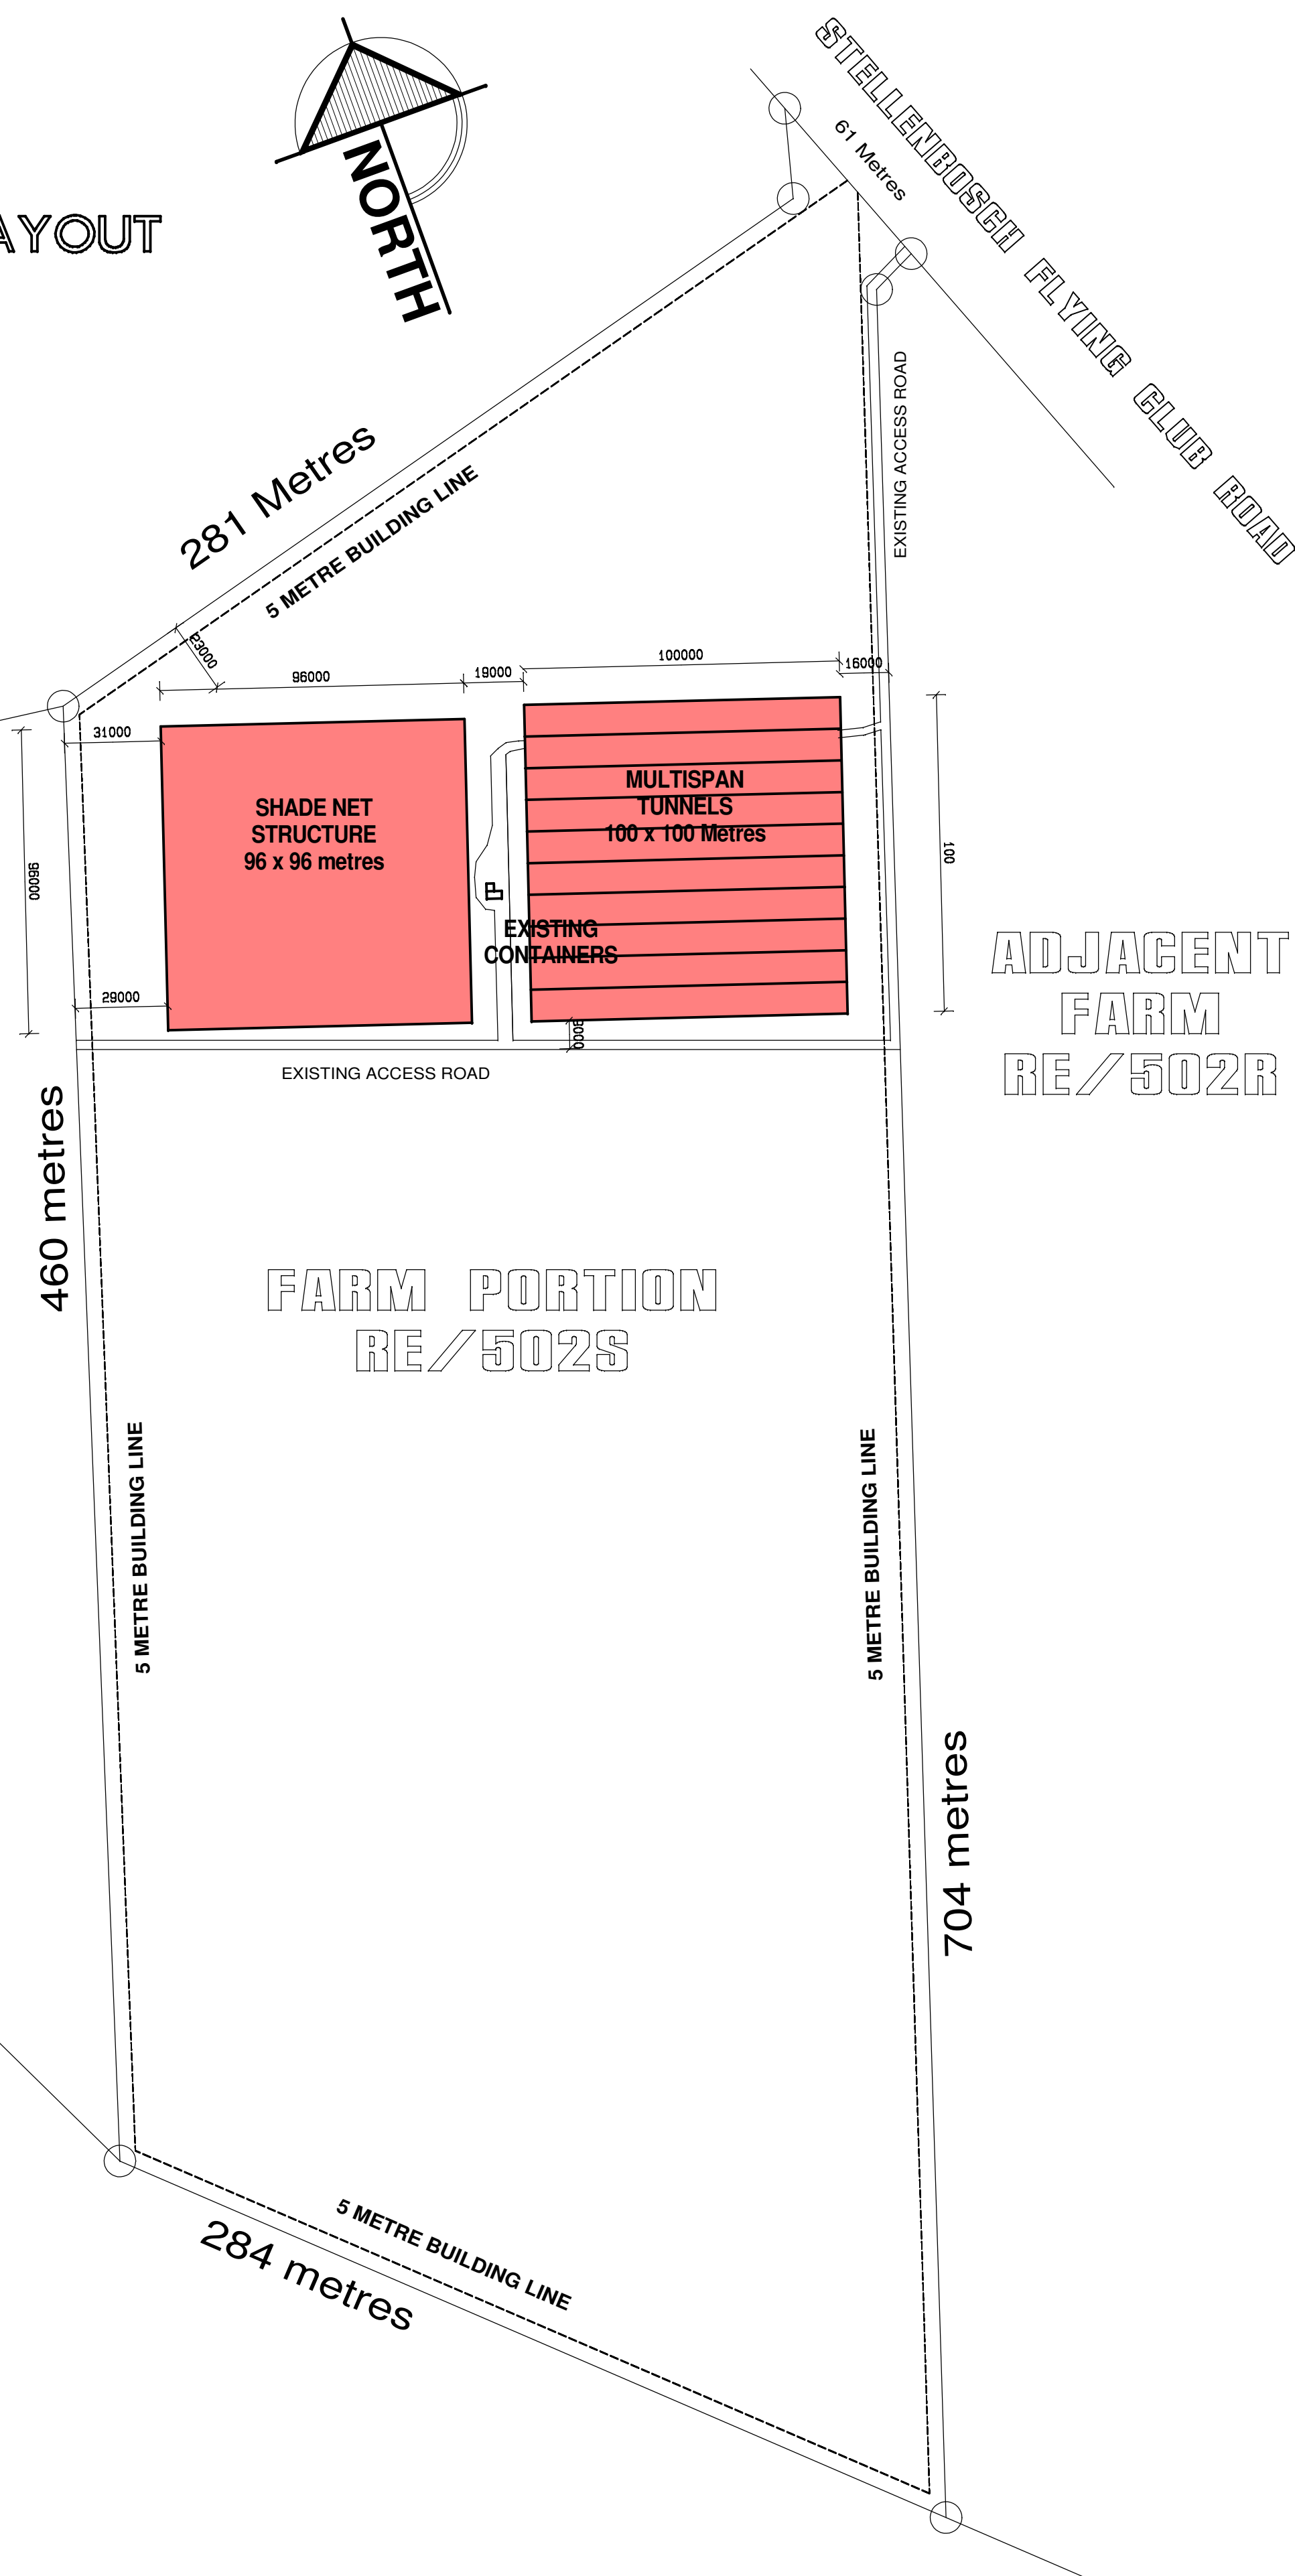

Scale 1:1600

TUNNEL NO	LENGTH (metres)	WIDTH (metres)	m2
ONE	100,00	10,00	1000,00
TWO	100,00	10,00	1000,00
THREE	100,00	10,00	1000,00
FOUR	100,00	10,00	1000,00
FIVE	100,00	10,00	1000,00
SIX	100,00	10,00	1000,00
SEVEN	100,00	10,00	1000,00
EIGHT	100,00	10,00	1000,00
NINE	100,00	10,00	1000,00
TEN	100,00	10,00	1000,00
		TOTAL	10000,00



These documents and their contents remain the architects property and copyright is reserved therein. They are for your personal information only and may not be copied, duplicated in any respect and not given or made accessible to a third party. No operations may be carried out using these documents or any portion of their contents or any information contained therein without special permission.

The Designer is not responsible for the construction or overseeing of the project unless otherwise stated. The Design of the structure is designed for normal ground conditions; it is the responsibility of the owner to take appropriate steps for ground survey and engineering details if required.

All foundations, foundation walls, retaining walls, concrete work, re-inforced concrete beams, concrete floor slabs and roof structures to be designed by a structural engineer and built to his/her details and specifications.

The Designer carries no responsibility for any structural design and recommends that the owner appoint a registered engineer to verify the design.

Dimensions, descriptions and quantities on this drawing
to be verified on site, before ordering material and
commencing with work.

Precast cement products i.e. prefabricated floors and retaining wall systems must always be installed to the manufacturers' specification, and must be verified by the manufacturers' engineers.

HLA BOERDERY

PROPOSED NEW STRUCTURES

OWNER	Mr Hylton Arendse	CELL: 082 888 8929
DESIGNER	Mr Jacques Swanepoel	CELL: 084 900 9992

ERF NO:	FARM NR: RE/502R
STREET NAME:	SBOSCH FLYING CLUB ROAD
SUBURB:	STELLENBOSCH
MUNICIPALITY:	STELLENBOSCH
SIZE OF PLOT:	217,48 Hectares
EXIST DWELLING:	36,00 sqm container
ADDITIONS:	100 000,00 sqm tunnels 96 000 sqm shade net
TOTAL FLOOR SIZE:	196 036,00 sqm

DRAWN BY:	J.F. SWANEPOEL
PR NUMBER:	ST 1037 (Senior Prof Arch Tech)

SHEET
1 OF 2

SHEET SIZE: A1



CASIDRA

Post Box 660
Louw Street
Paarl South
7624

DWG DESCRIPTIONS:		HLA BOERDERY-2021-SEPT	REV NO: 1
FLOOR PLAN	SITE PLAN	SECTION	
DETAILS	ELEVATIONS		

DATE October 2021	MUNICIPALITY/DEPARTMENT Stellenbosch Municipality
DESIGNER JACQUES SWANEPOEL	COVERAGE 9,00%
SIGNATURE: OWNER/TRUSTEE	SIGNATURE: DESIGNER