

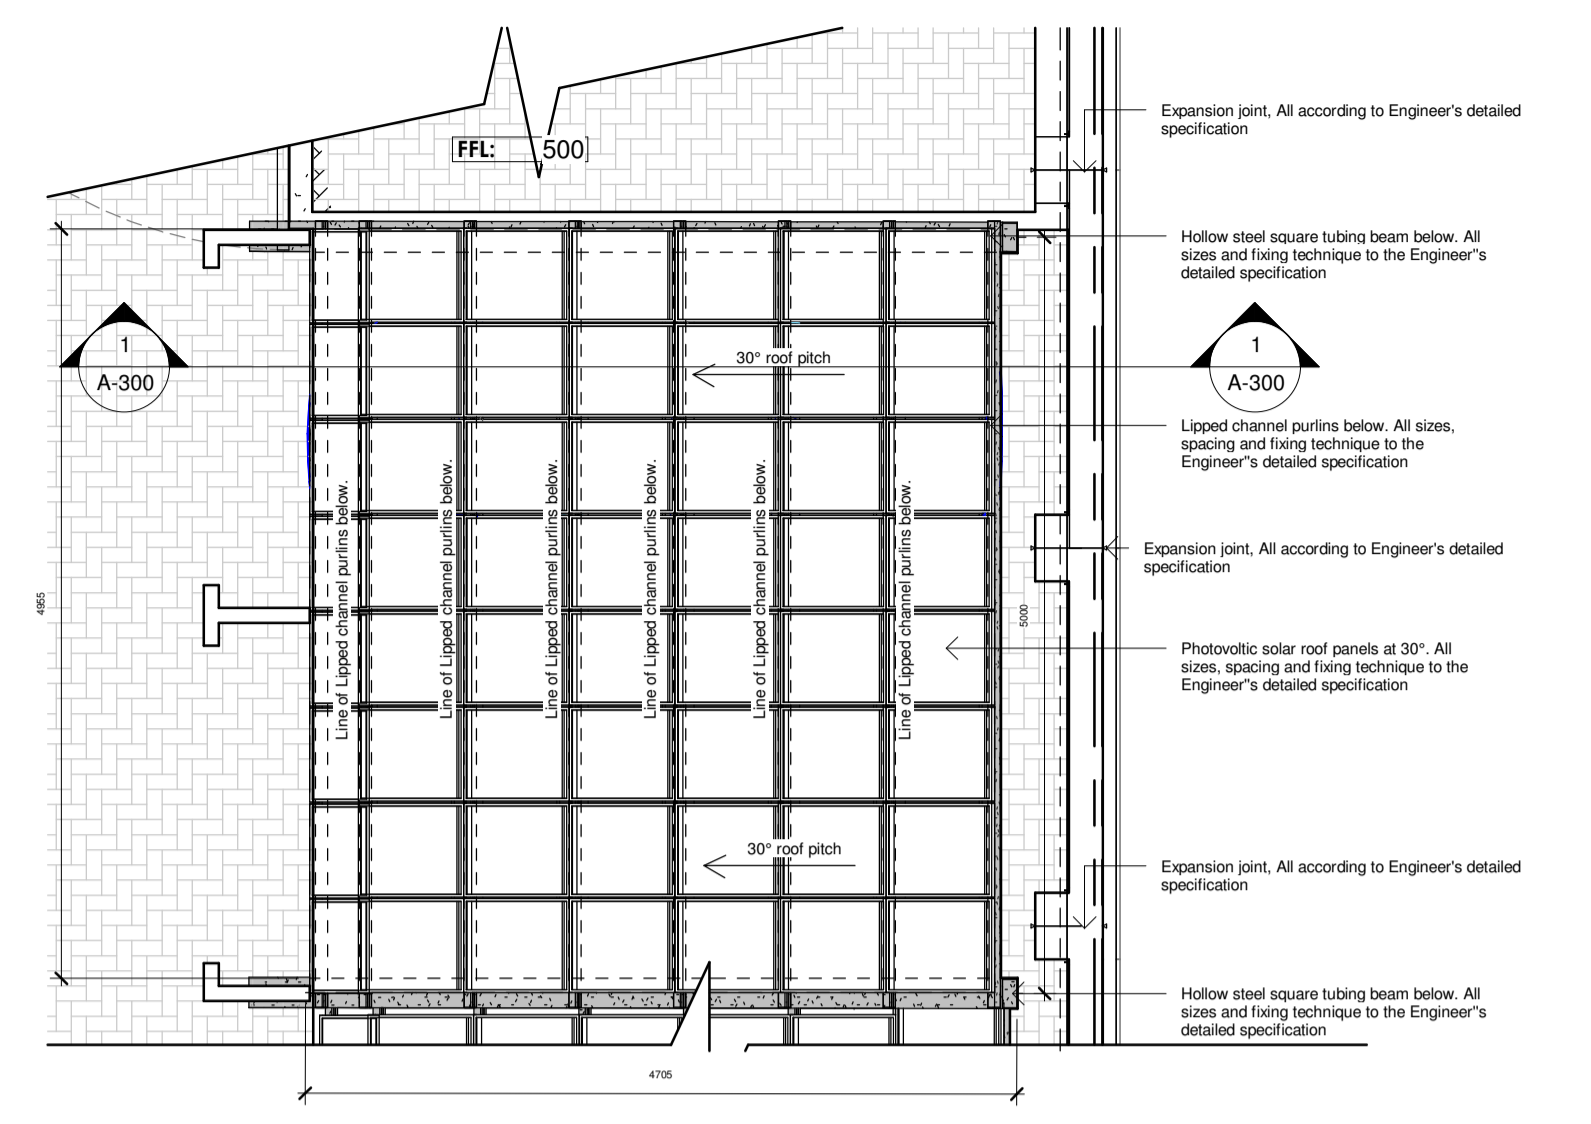
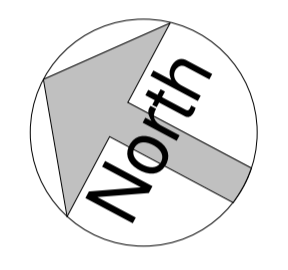



1 Solar carport floor plan
1 : 50

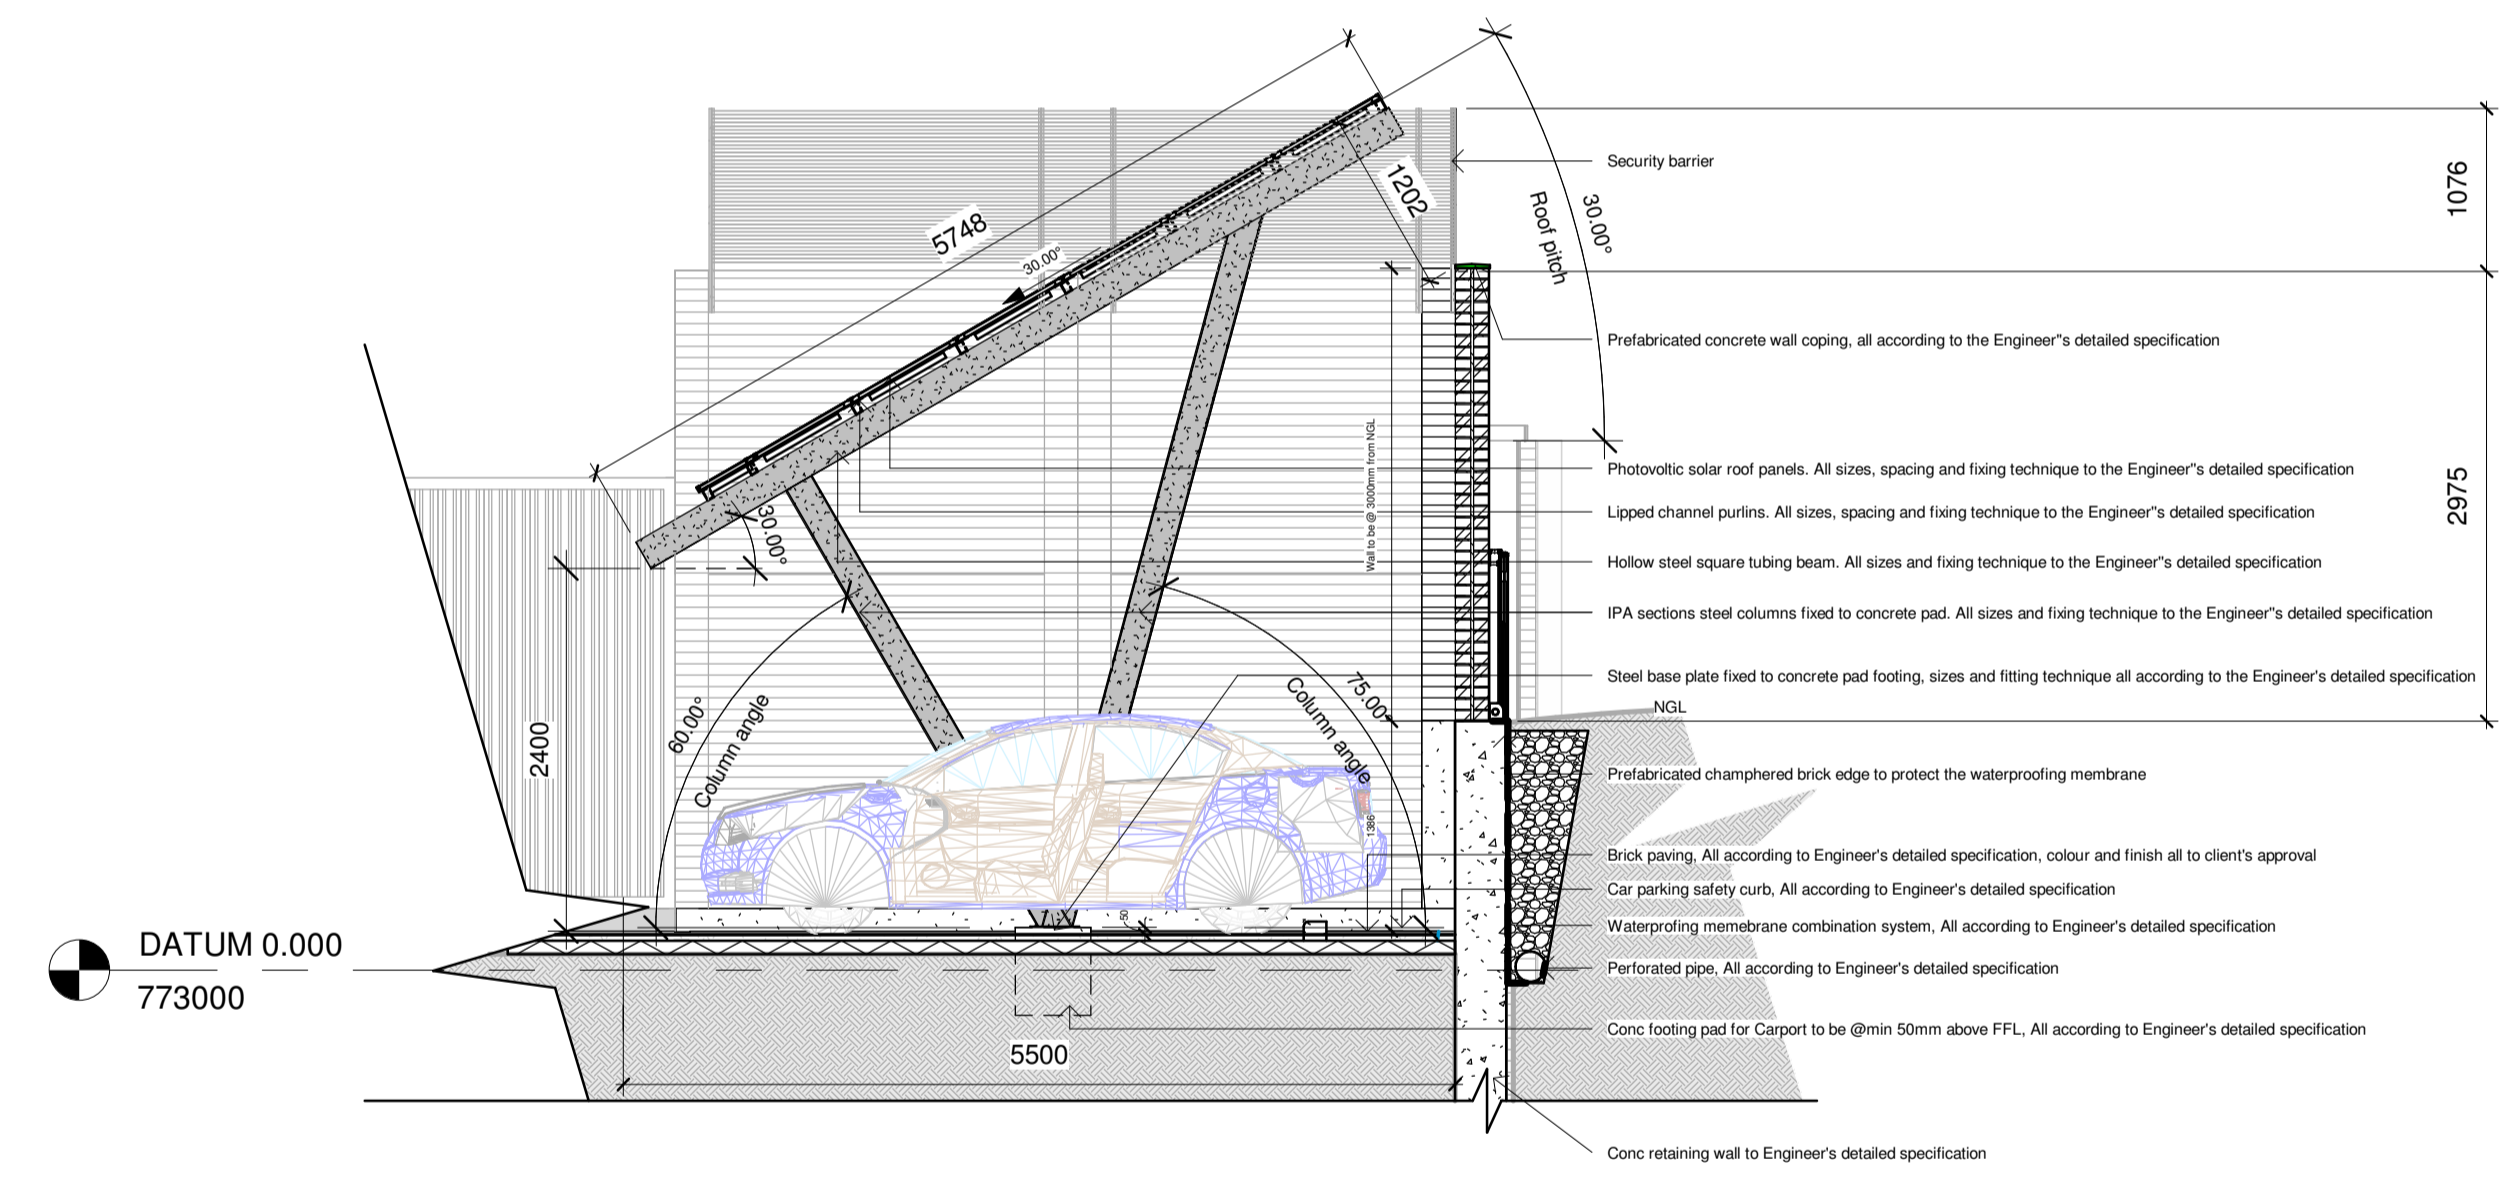

2 Solar carport roof plan
1 : 50

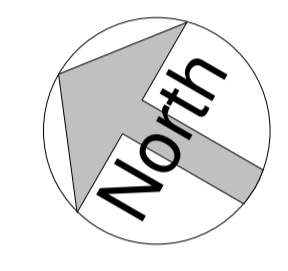

3 Section A-A - Solar panel carport detail
1 : 50

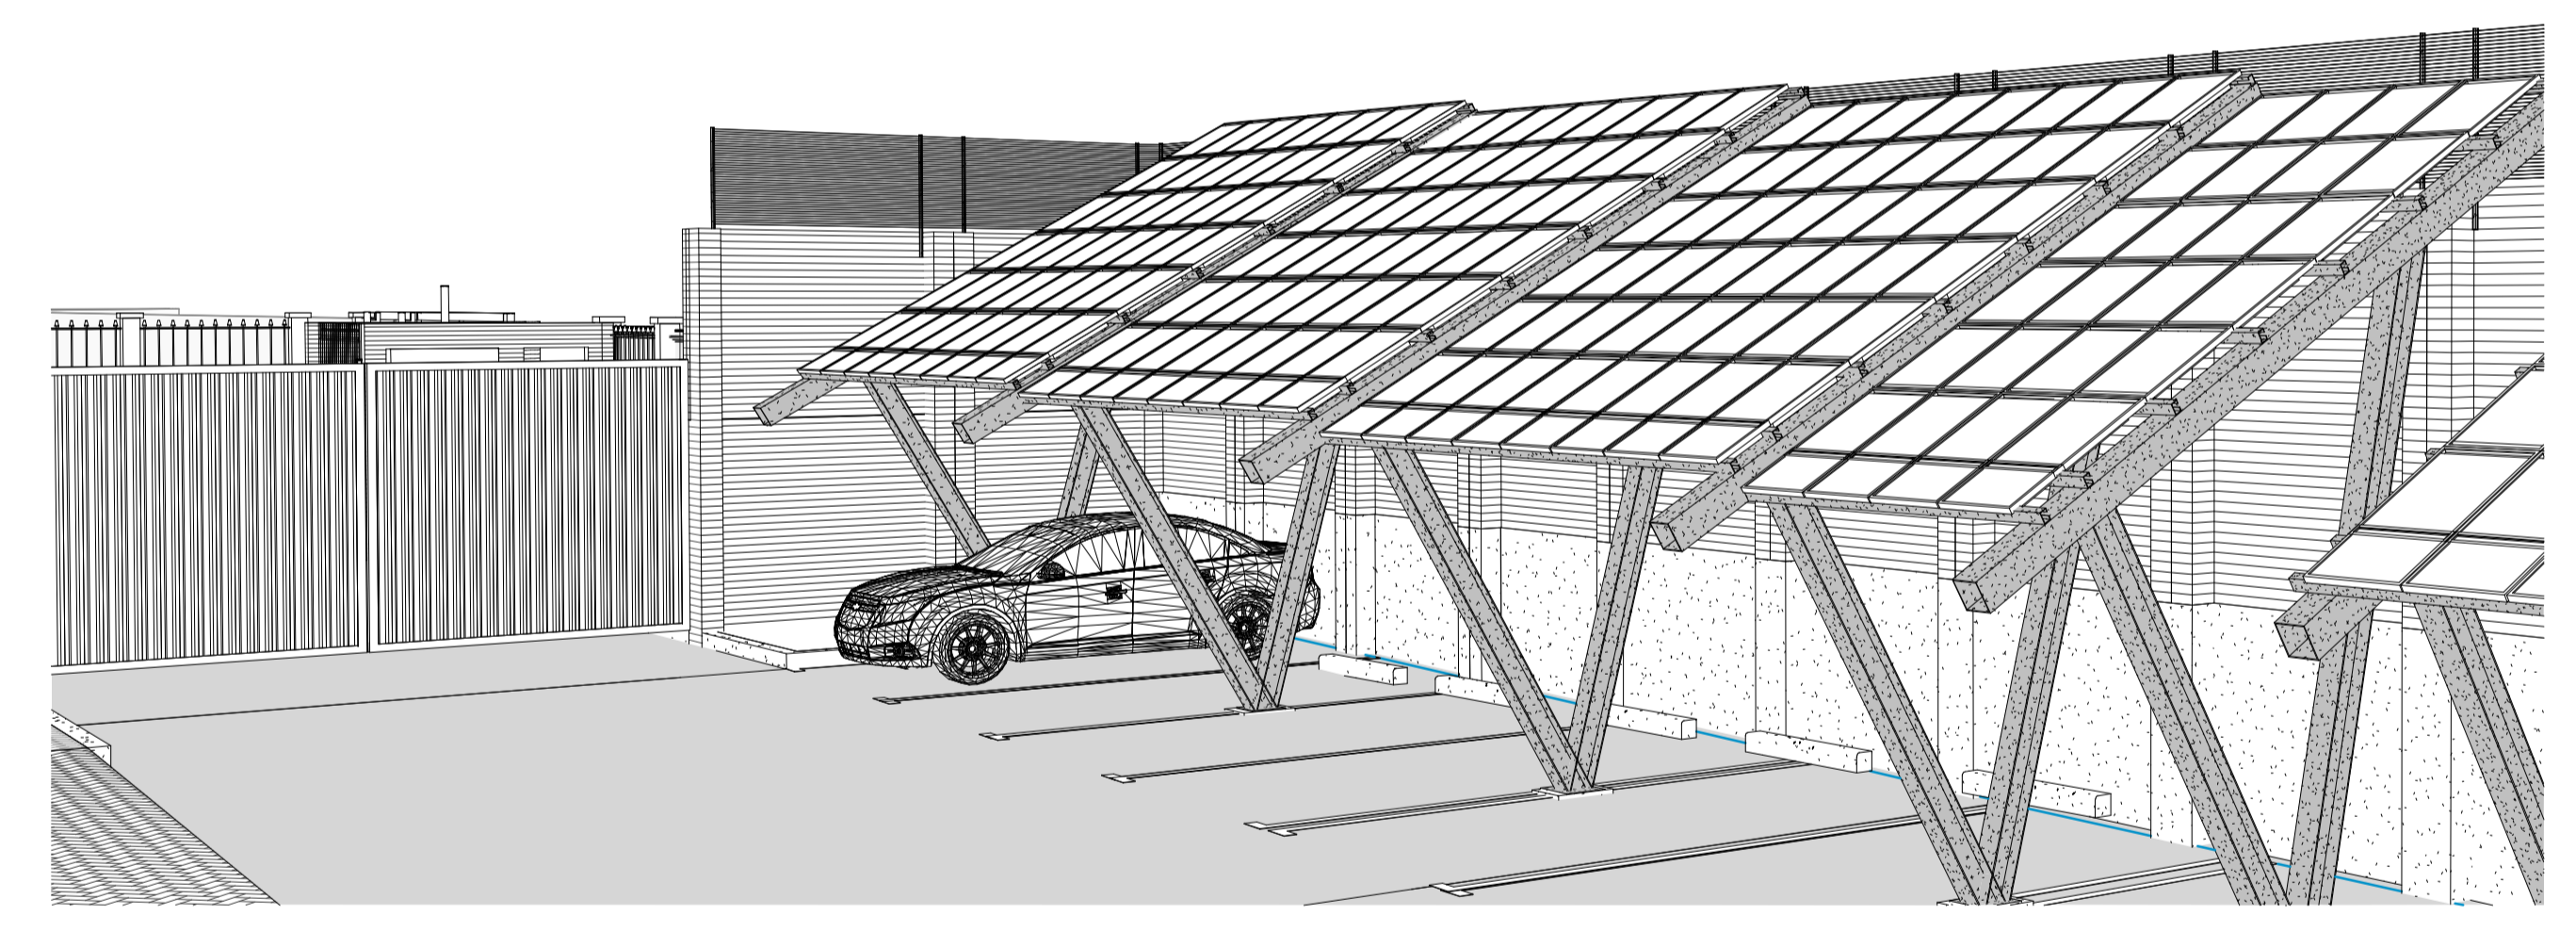

4 Solar carport perspective

REV	WORKS DESCRIPTION	DATE
C	STAGE 4.2 SUBMISSION FOR TENDER	2025 09 12
B	STAGE 4.1 RESUBMISSION	2025 04 08
A	STAGE 4.1 SUBMISSION	2024 08 23
REVISION SCHEDULE		

FOR TENDER

A1

CLIENT/SERVICE:

 BLOCK A, 4TH FLOOR, ROOM 545
 THE DIVISIONAL COMMISSIONER
 SA POLICE SERVICE
 117 CRESSWELL ROAD
 SILVERTON
 PRETORIA
 0184
 TEL: +27-12-845-8678

CONSULTANTS:

 SUITE 16C, FIRST FLOOR
 HEUWELSIG OFFICE PARK
 6763
 SEEDCRACKER STREET
 HEUWELSIG ESTATE
 CENTURION
 TEL: +27-12-656-8179

COPYRIGHT
 THIS DRAWING IS PRIVATE
 PROPERTY AND MAY
 NOT BE COPIED OR REPRODUCED
 IN ANY MANNER
 WHATSOEVER WITHOUT THE
 OWNER'S WRITTEN
 CONSENT

DESCRIPTION
 PROPOSED MARITE SAPS ON
 REMAINING EXTENT OF PORTION 1
 OF THE FARM WATERVAL 273 KU

PROJECT NUMBER	19/1/9/172TB(22)	PROJECT NAME	MARITE SAPS	DRAWING NUMBER	A-500
CLIENT NAME	SAPS	DRAWING NAME	SITE-SOLAR CARPORT DESIGN	DRAWING SCALE	1 : 50
WORK STAGE	4.2	BUILDING NAME	SOLAR CARPORT DETAIL	DRAWING REVISION	C
DRAWING AUTHOR	DW	PROJECT LEADER	KSP	DRAWING DATE	2025/10/02 16:54:26