


GA-RANKUWA STATION


ACCESS CONTROL

GENERAL NOTES


- ALL DIMENSIONS ARE IN mm AND MUST BE CHECKED ON SITE AND DRAWINGS MUST NOT BE SCALED.
- THIS DRAWING MUST NOT BE SCALED, FIGURED DIMENSIONS ONLY TO BE USED.
- DISCREPANCIES, ERRORS AND DIMENSIONS ARE TO BE REPORTED TO THE ARCHITECT (EMPLOYER) IMMEDIATELY THEY BECOME EVIDENT FOR RECTIFICATION OR CLARIFICATION BEFORE ANY CONSTRUCTION MAY COMMENCE.
- ALL DIMENSIONS AND LEVELS ARE TO BE VERIFIED ON SITE PRIOR TO COMMENCING SETTING OUT, WORKSHOP DRAWINGS OR CONSTRUCTION.
- ALL MATERIALS AND CONSTRUCTION MUST COMPLY WITH THE NATIONAL BUILDING REGULATIONS (ACT NO 103 OF 1977) INCLUDING ALL AMENDMENTS, SANS 10400 AS WELL AS THE BY-LAWS OF THE LOCAL AUTHORITIES.
- ALL MATERIALS MUST BE FIXED AND FINISHED STRICTLY TO MANUFACTURER'S SPECIFICATION, UNLESS OTHERWISE SPECIFIED.
- SHOP DRAWINGS TO BE SUBMITTED FOR APPROVAL PRIOR TO MANUFACTURE OR INSTALLATION.

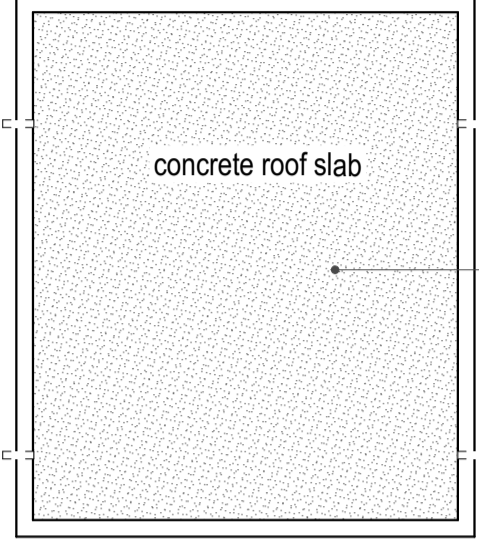

Concrete Roof slab
 Paint existing concrete roof with roof paint or roof guard pure acrylic roof coating. PRASA Roof Grey to be applied to all existing roofs, station and platform shelter. Clean entire surface with sugar soap using bristle brooms or brushes, rinse with tap water and allow to dry. Remove loose and flaky paint and sand surface to a firm edge. Moisture content measured must not exceed 8% before painting. Patch prime bare areas with acrylic roof paint thinned 10% by volume with water and allow 1 hour to dry. Finish with two coats of roof paint or roof guard with an overcoating time of 4 hours


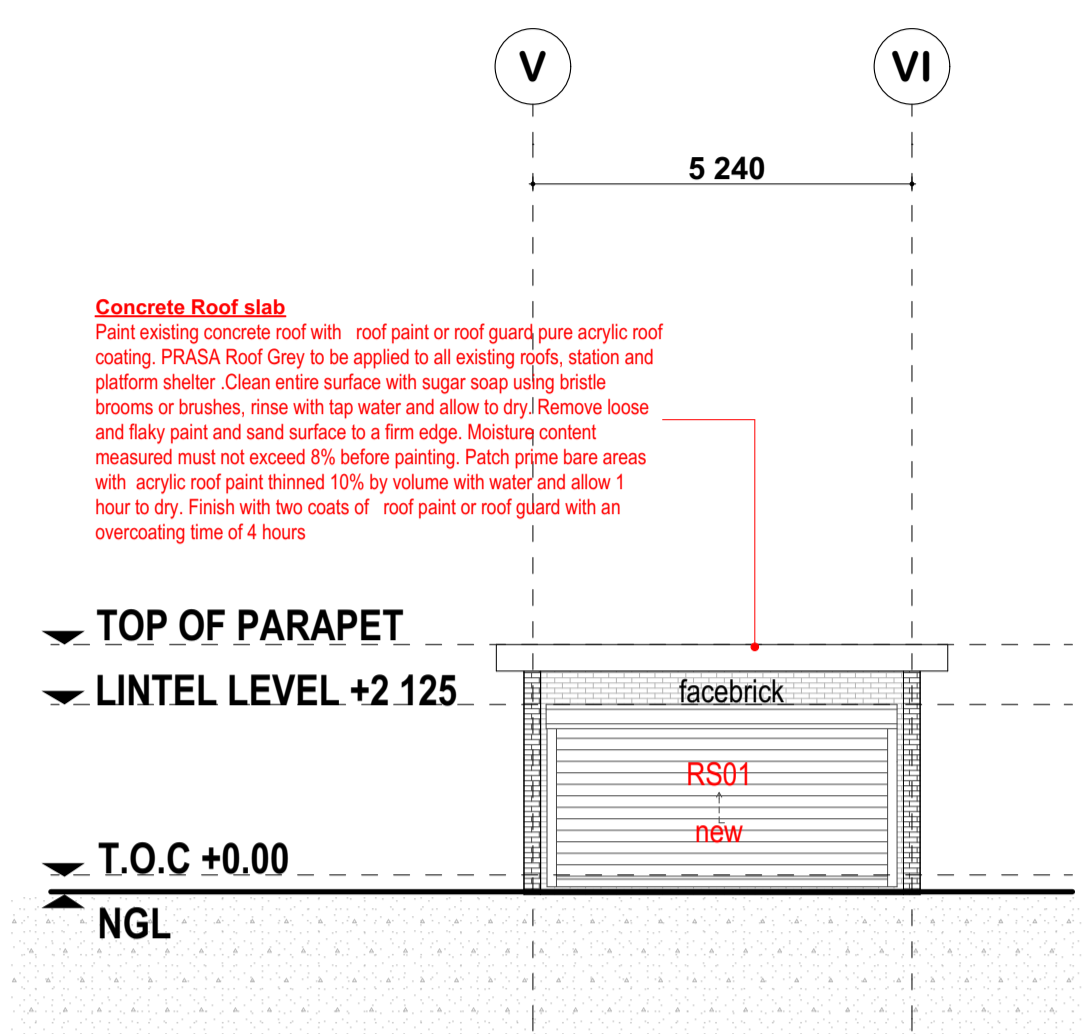


ELEVATION 01
 scale 1:100

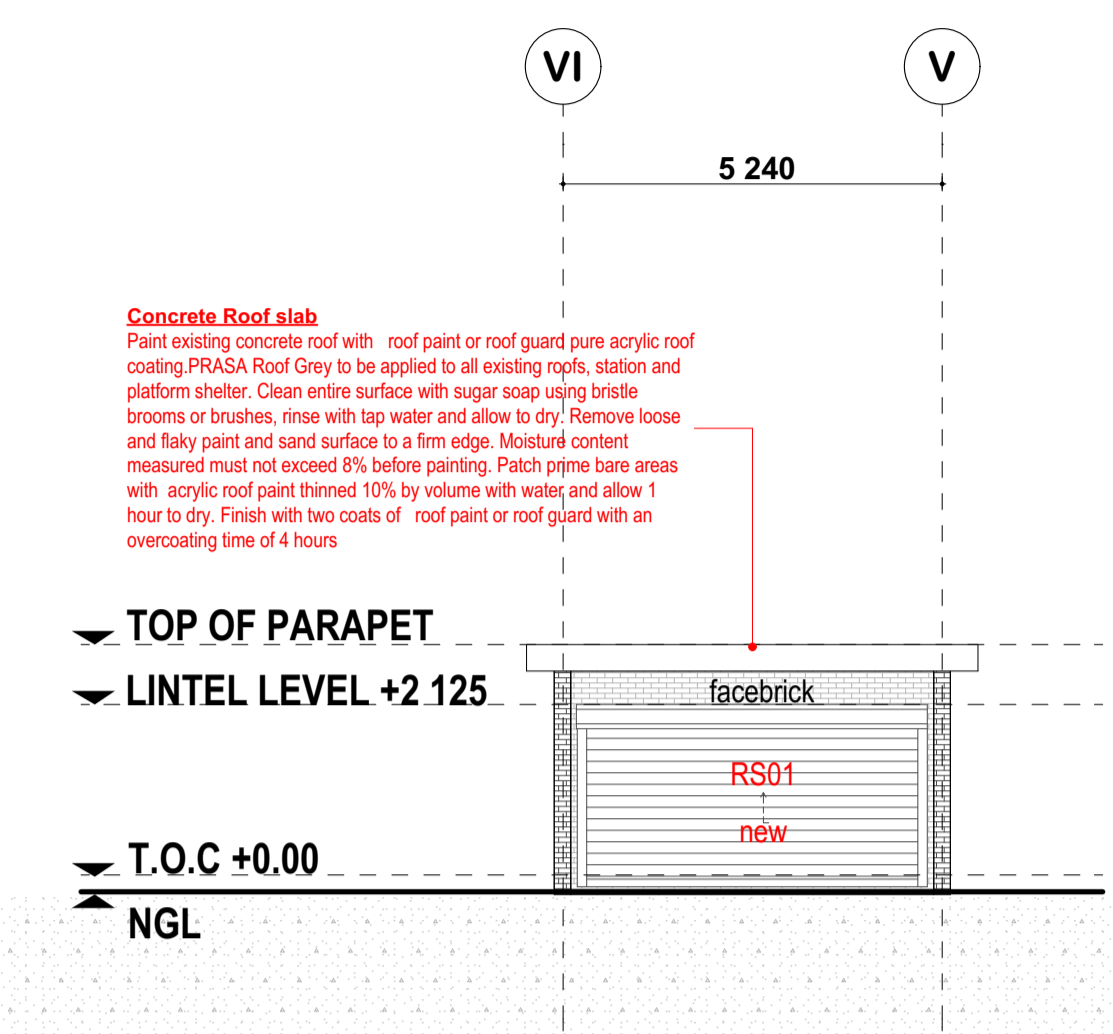


ELEVATION 02
 scale 1:100


ACCESS CONTROL ROOF PLAN
 scale 1:100

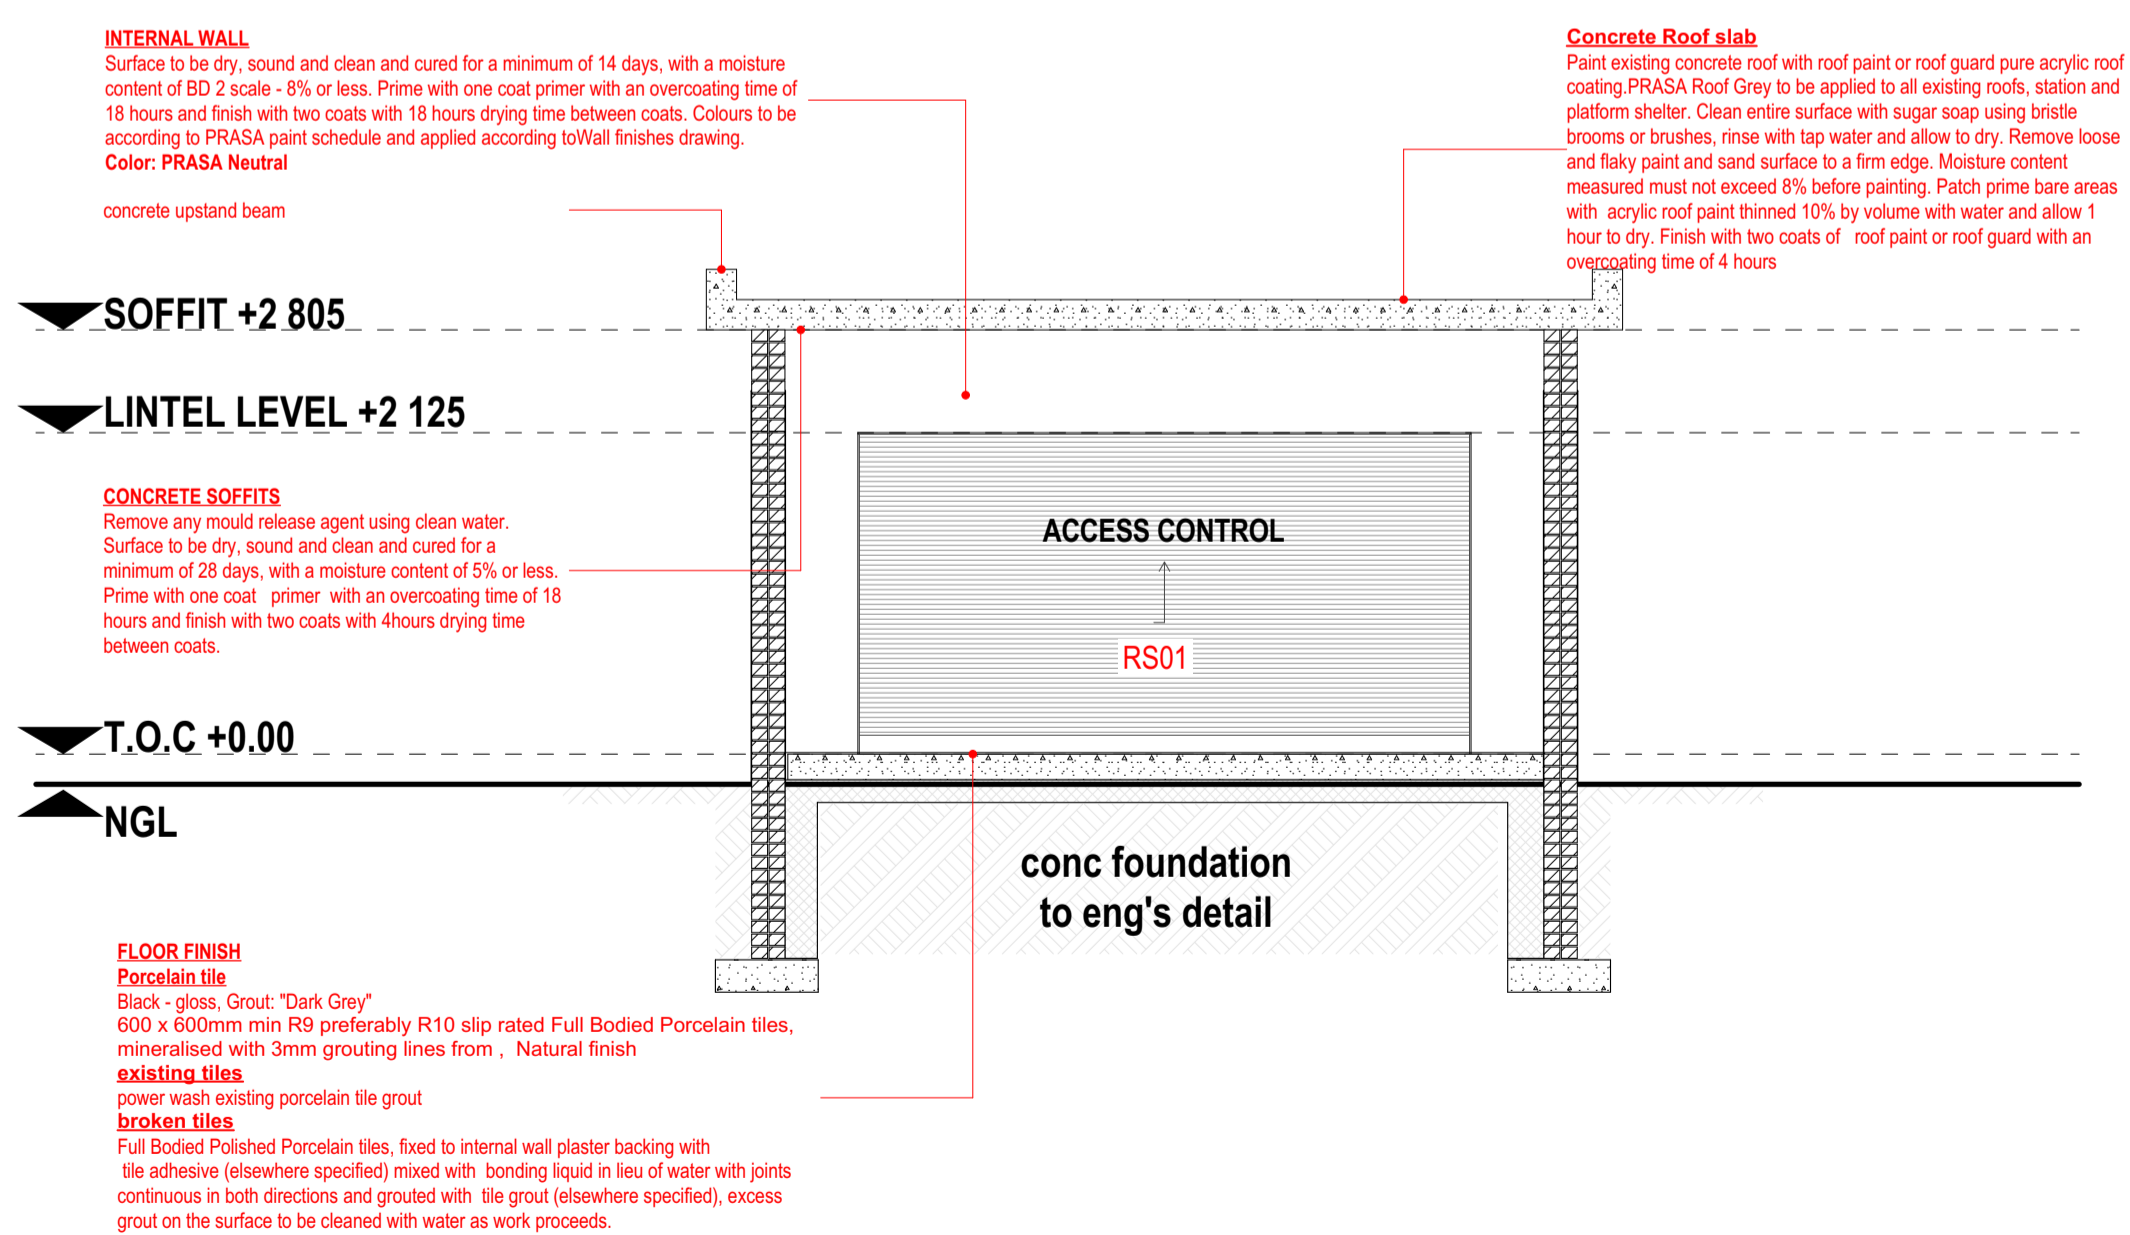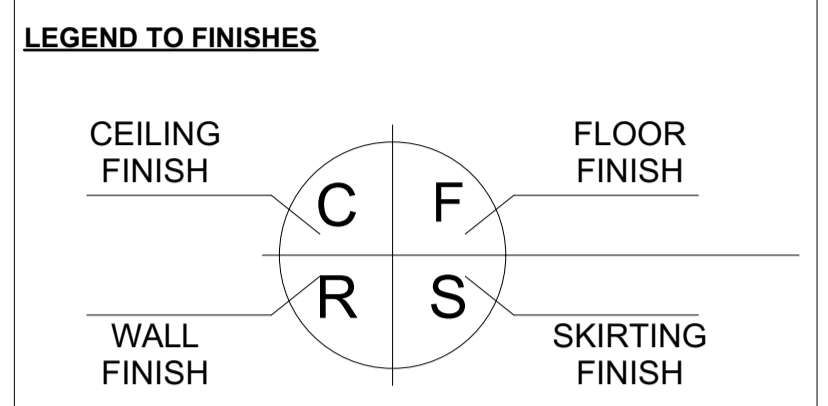

SECTION B-B
 scale 1:50

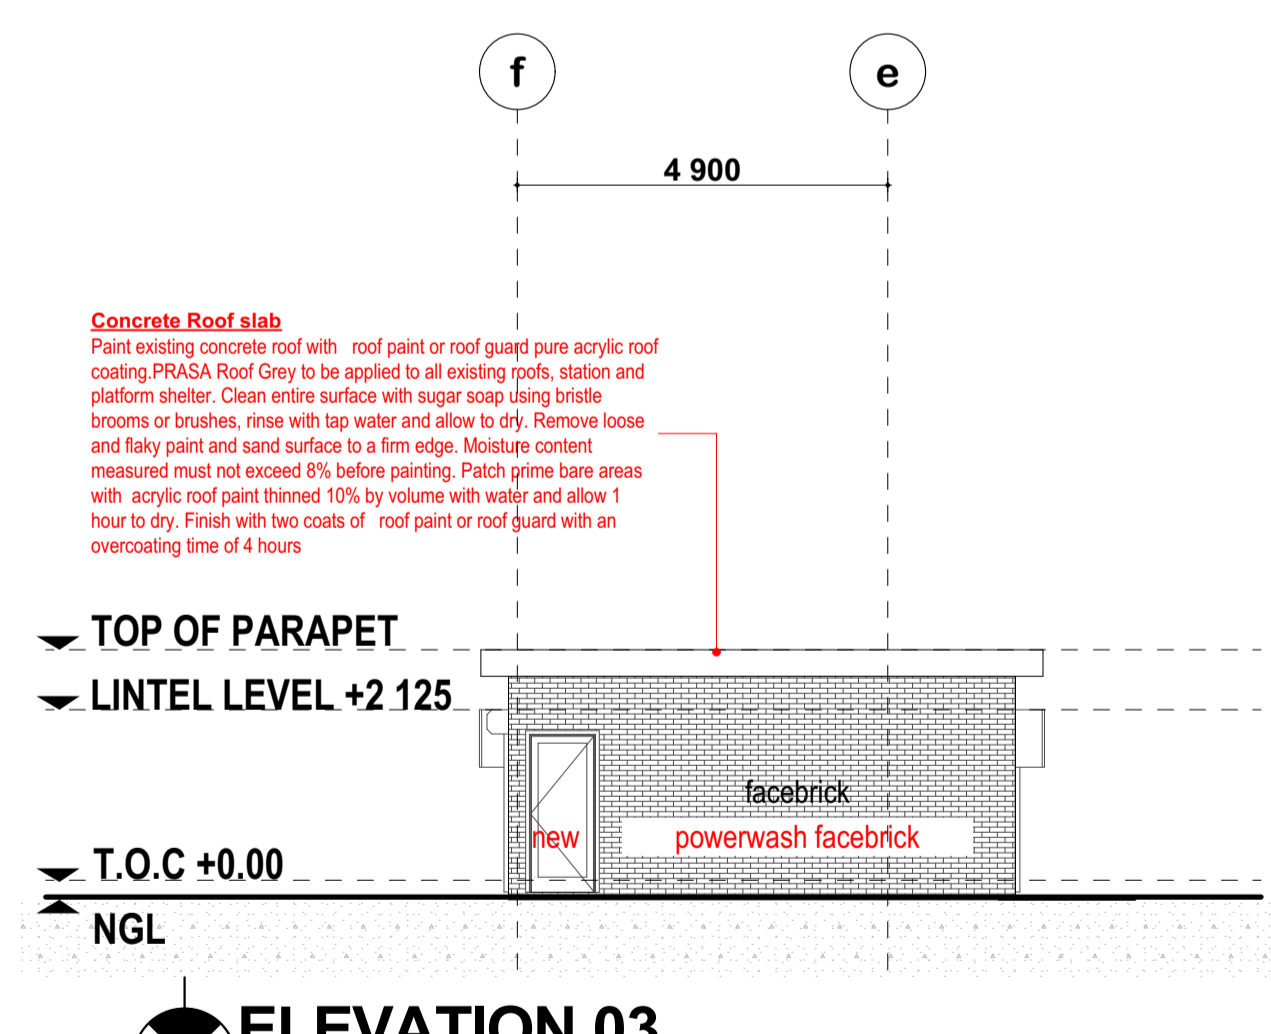

ELEVATION 03
 scale 1:100

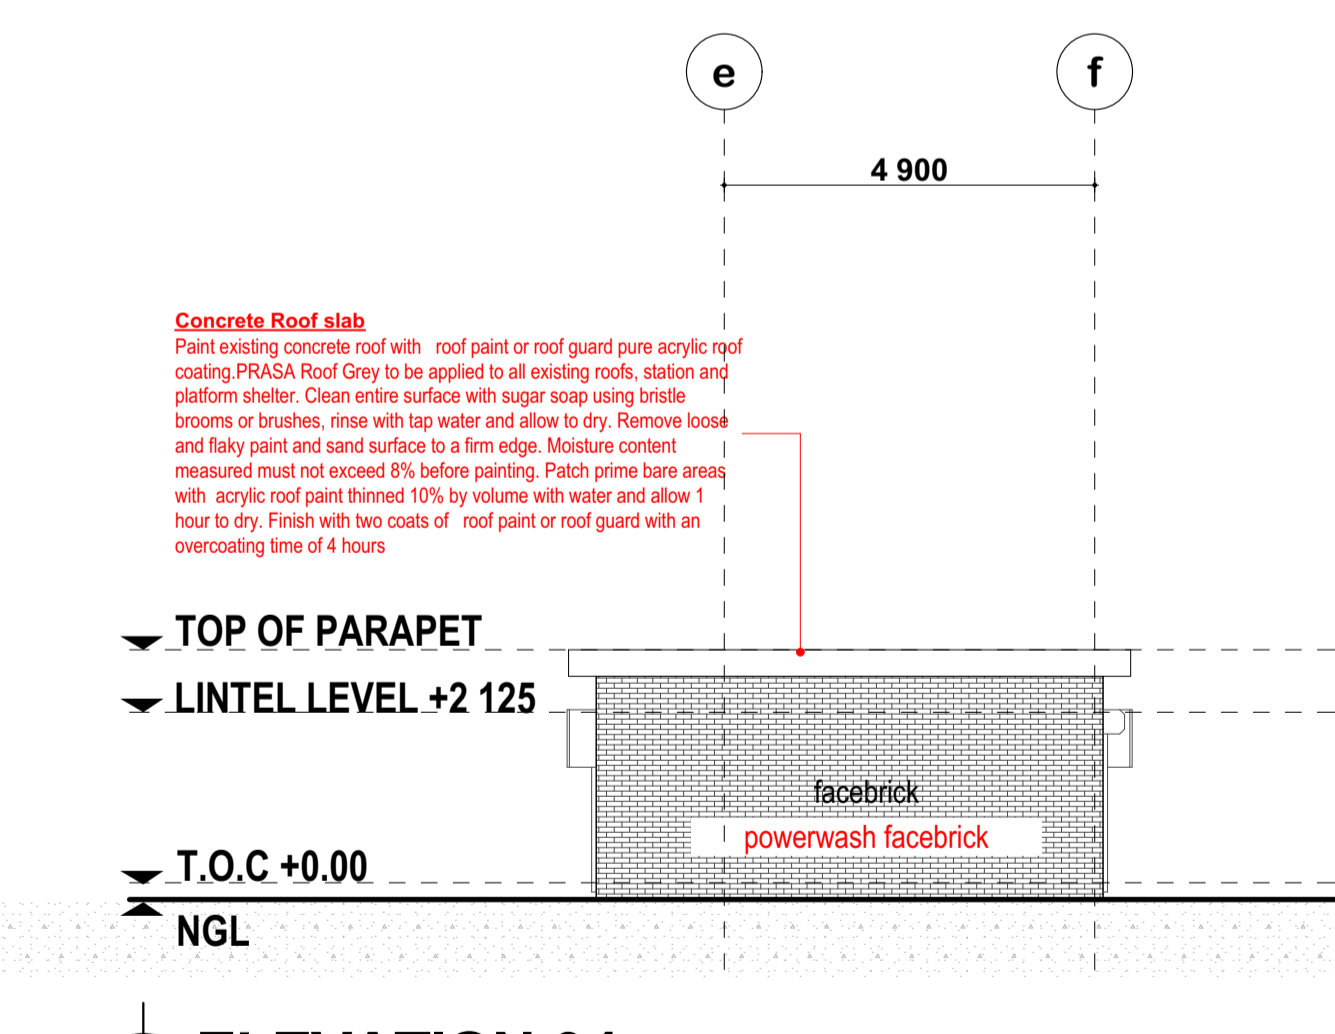

ELEVATION 04
 scale 1:100

REV. NO.	DATE	DESCRIPTION
01	08.12.23	ADDITION OF UNIVERSAL ACCESS
00	06.10.23	FIRST ORIGINAL ISSUE
		REVISION

CLIENT:

PROJECT ARCHITECT:

Project: **PRASA - MABOPANE LINE**

Station: **GA-RANKUWA**

Drawing: **ROOF PLANS, SECTIONS AND ELEVATIONS**

Status: **CONCEPTS**

Drawn	CB	Drg. No.
Checked by	TN	22004DWG-A004-03-CN
Scale	AS SHOWN	Rev. No.
Date	DEC 2023	01
Project No.	22004/ARCH	

ROOF PLANS, SECTIONS AND ELEVATIONS

SCALE AS SHOWN