
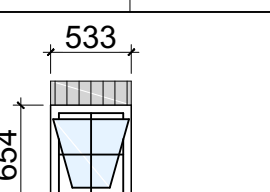
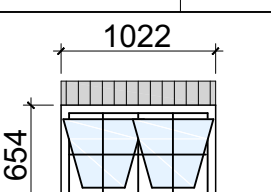
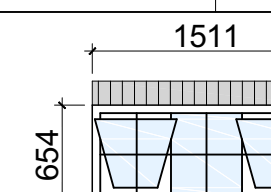
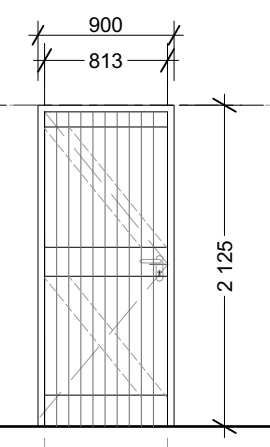
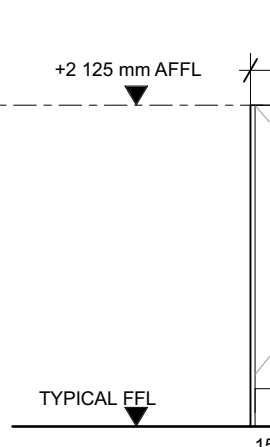
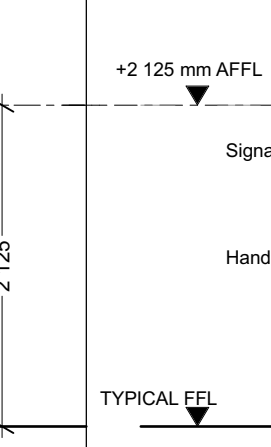
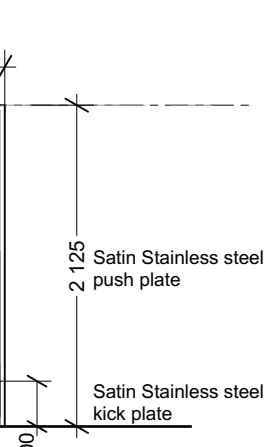


Window and Door Schedulescale 1:50			
WINDOWS			
WINDOW 1	WINDOW 2	WINDOW 3	
			
Code: E1	Code: E2	Code: E3	
Quantity: 05	Quantity: 02	Quantity: 00	
Description: 533 x 654mm hold-open glazed steel window with 10mm chrome-plated steel frame and 10mm chrome-plated steel glazing.	Description: 1022 x 654mm hold-open glazed steel window with 10mm chrome-plated steel frame and 10mm chrome-plated steel glazing.	Description: 1511 x 654mm hold-open glazed steel window with 10mm chrome-plated steel frame and 10mm chrome-plated steel glazing.	
Finish: Clean with galvanized iron cleaner. 1 x galvanized iron primer coat and 2 x coats of approved gloss enamel paint.	Finish: Clean with galvanized iron cleaner. 1 x galvanized iron primer coat and 2 x coats of approved gloss enamel paint.	Finish: Clean with galvanized iron cleaner. 1 x galvanized iron primer coat and 2 x coats of approved gloss enamel paint.	
Glazing: Iron SG Opaque Glass with Steel Window Putty	Glazing: Iron SG Opaque Glass with Steel Window Putty	Glazing: Iron SG Opaque Glass with Steel Window Putty	
Ironmongery: Factory Fitted - Standard Brass Fittings	Ironmongery: Factory Fitted - Standard Brass Fittings	Ironmongery: Factory Fitted - Standard Brass Fittings	

DOOR SCHEDULE			
DOOR SCHEDULE			
DOOR 1	DOOR 2	DOOR 3	GATE 01
			
Elevation	Elevation	Elevation	Elevation
QUANTITY X 1	QUANTITY X 02	QUANTITY X 01	QUANTITY X 01
Item 1	Item 2	Item 3	Item 4
Door Location	Door Description	Door Description	Door Description
Item 2	Item 3	Item 4	Item 5
Frame	Frame Finish	Frame Finish	Frame Finish
Item 5	Item 6	Item 7	Item 8
Door Finish	Fan Light	Ironmongery	Hinges
Item 8			

FINISHES SCHEDULE / BLOCK		
ITEM	DESCRIPTION	QTY
1	Primary Floor Finish	03
2	Skirting	03
3	Final Floor Dressing	03
4	Internal Wall Fabric	03
5	Internal Wall Paint	03
6	Ceiling	03
7	Wall Tiles	03

PLUMBING SCHEDULE / BLOCK		
ITEM	DESCRIPTION	QUANTITY
1	Wall Hung Urinal	02
2	Standard Toilet Seat	03
3	Junior Toilet Seat	03
4	Jojo Tank Tap	02
5	Paraplegic Tap	00
6	Standard Taps	04
7	Troughs & Drainage	02
8	Wash Hand Basin	01

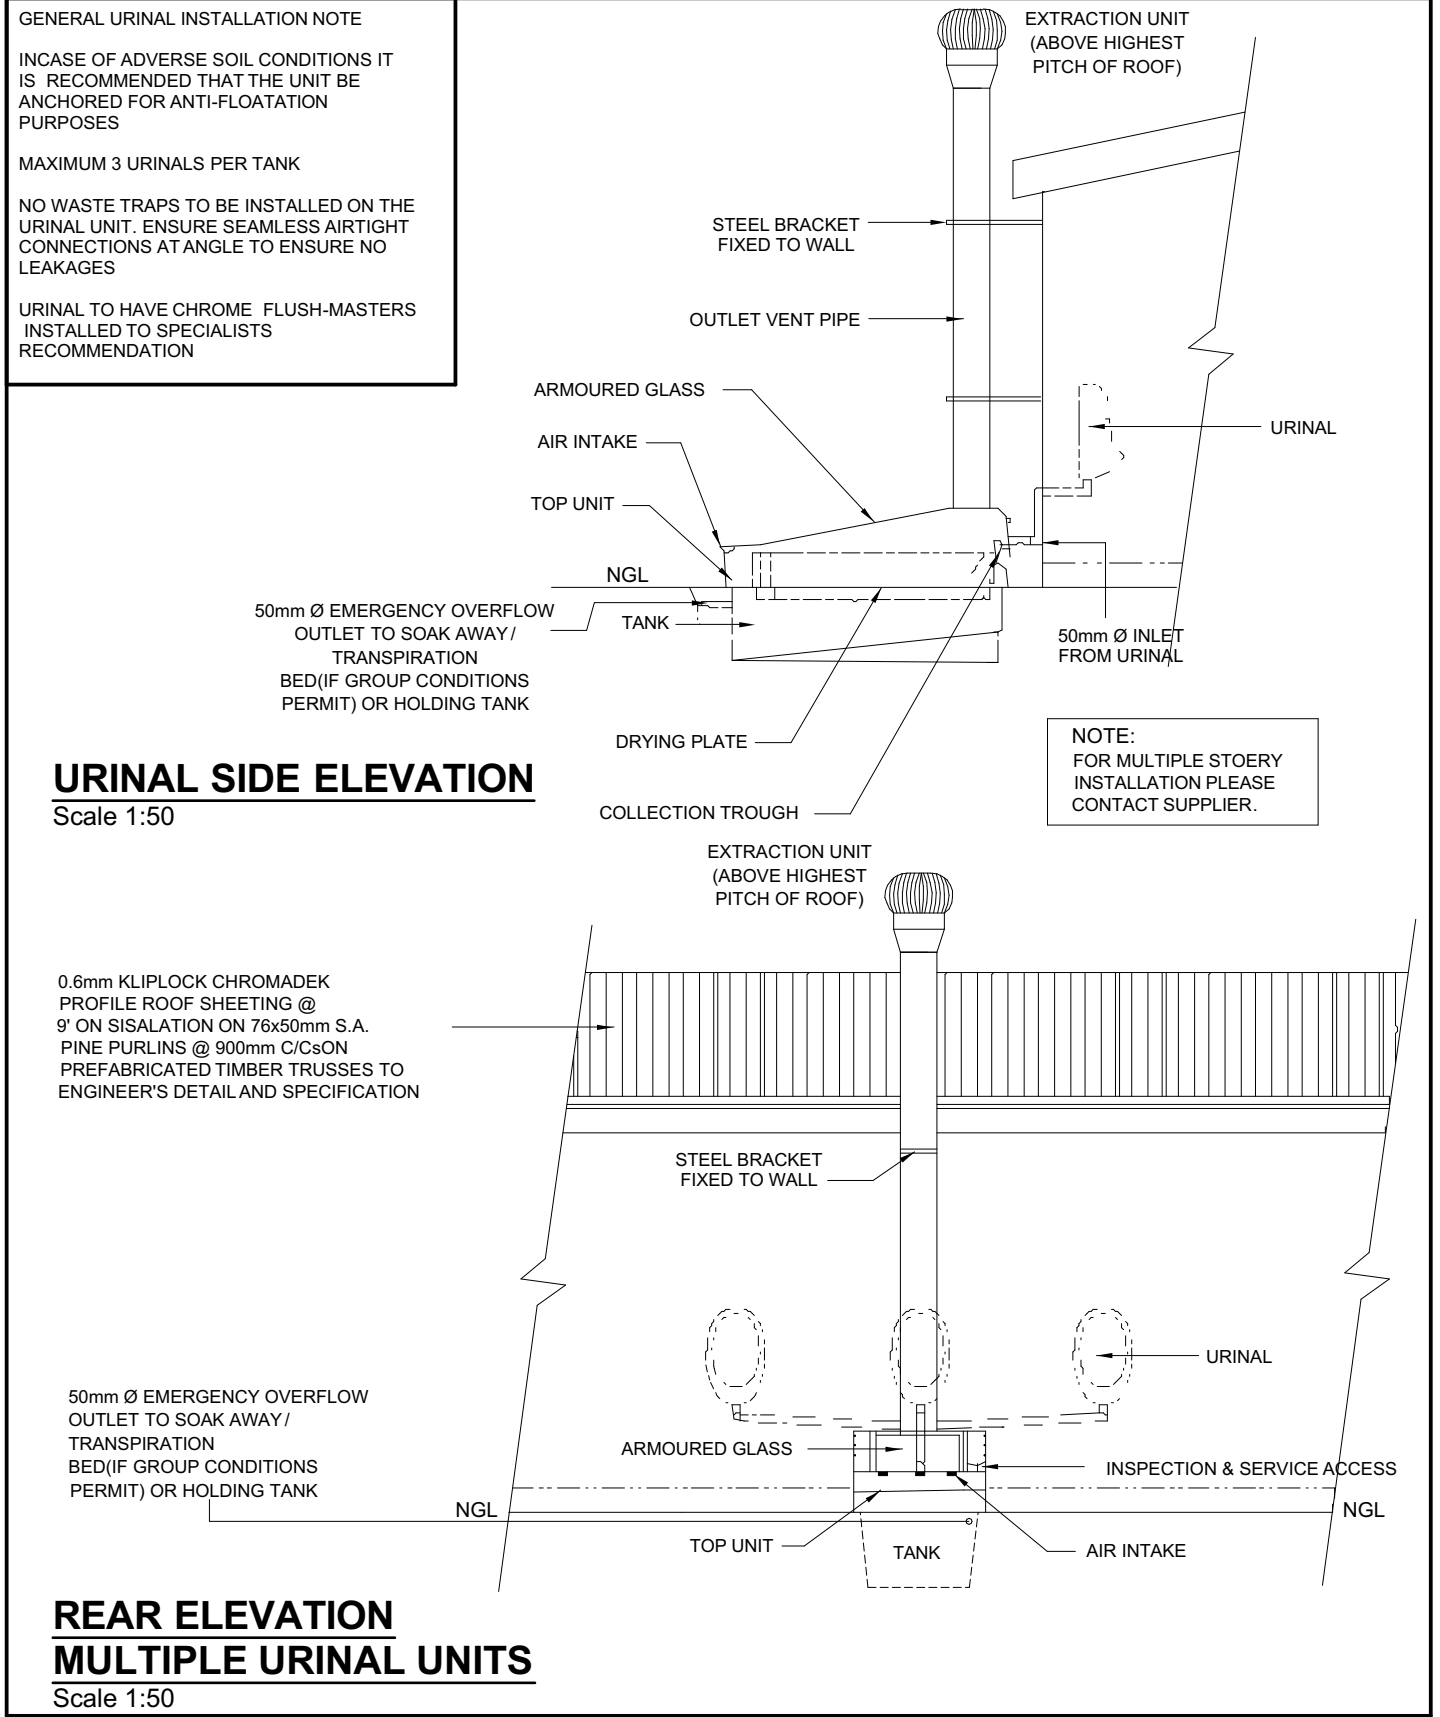

GENERAL NOTES

THIS DRAWING IS TO BE READ IN CONJUNCTION WITH ALL RELEVANT ARCHITECT'S AND ENGINEER'S DRAWING.

ALL DIMENSIONS, LEVELS, ETC ARE TO BE CHECKED BEFORE ANY WORK IS COMMENCED AND ANY DISCREPANCIES NOTED TO BE BROUGHT TO THE ARCHITECT'S ATTENTION.

ONLY FIGURED DIMENSIONS TO BE USED. SCALING OF DRAWINGS IS NOT ADVISABLE.

ALL RIGHTS RESERVED. NO PART OF THIS DESIGN SHALL BE REPRODUCED, USED ELSEWHERE AND/OR IN ANY WAY WITHOUT PRIOR PERMISSION FROM THE ARCHITECT/ENGINEER.

1. ALL CONSTRUCTION WORK AND TEMPORARY WORKS UNDERTAKEN ON SITE WILL COMPLY WITH SANS 10400 NBR - NATIONAL BUILDING REGULATIONS, LATEST EDITION.

2. ALL WORKS UNDERTAKEN WITH REGARDS TO DISABLED FACILITIES (EXISTING, REPAIRS/IMPROVEMENTS AND/OR NEW) WILL COMPLY WITH SANS 10400 PART 3 PRESCRIPTS, FACILITIES FOR PERSONS WITH DISABILITIES, 2011, 3RD EDITION REGARDS

REVISION INFORMATION

REV. NO	DATE	DESCRIPTION

THE MVULA TRUST APPROVAL

Name: _____ Date: _____

Signature: _____ Date: _____

LIMPOPO DEPT EDUCATION APPROVAL

Name: _____ Date: _____

Signature: _____ Date: _____

PRINCIPAL AGENT APPROVAL


Name: _____ Date: _____

Signature: _____ Date: _____

DISCIPLINE : ARCHITECTURE

BUILDING CLASSIFICATION C3 : PLACE OF INSTRUCTION (SCHOOL)


CLIENT :



Physical: Lot 113 Block 4 & 24 Excelsior Street Polokwane, 0700

Tel: 015 290 9301 / 7600

Postal: Private Bag X9489, Polokwane, 0700




Physical: Farm Plot 661 Portion 45 Polokwane, 0699

Tel: 031 065 1099

Email: info@sistengineers.co.za

NAME OF COMPETENT PERSON:	CONT NO:
NAME OF COMPETENT PERSON:	FIRM REG NO:

IMPLEMENTING AGENT :



718 James Crescent, Hatfield, Midrand, 1685, South Africa

Send Us Mail: info@mvulatrust.co.za

Call Us +27 11 403 3425

PROJECT NAME

PROPOSED PERMANENT SANITATION FACILITIES FOR MPHGALEA PRIMARY SCHOOL EMIS 930 350 798

DRAWING DESCRIPTION

BLOCK C BOYS ENVIRO-LOO ABLUTIONS

PROJECT STATUS

STAGE 1-3	STAGE 4	STAGE 5-6
CONCEPT	TENDER	CONSTRUCTION

DESIGNER:	SCALE:
WATER AND SANITATION PROGRAMME	AS SHOWN

DRAWN:	CHECKED:
NAME OF COMPETENT PERSON:	NAME OF COMPETENT PERSON:
MPENDULO SHANGASE	SIYABONGA MANYONI
REG NO: PrArchST 24751103	REG NO: PrArch 49324416
SIGNATURE:	SIGNATURE:
PROJECT NUMBER: ADD17-BATCH06/MT/DOE/LP/21/6 CLUSTER 01	DATE: 15 SEP 2023
OCCUPANCY CLASSIFICATION:	DWG NO: MPPS-ARCH-300-00
C3	REV NO: 04

SANS 10400 & XA COMPL <table><tr><td>CONDUCTANCE</td><td>Y</td><td>N</td><td>Y</td><td>N</td></tr><tr><td>SOLAR HEAT GAIN</td><td>Y</td><td>N</td><td>Y</td><td>N</td></tr><tr><td>GEOGRAPHICAL ZONE</td><td>Y</td><td>N</td><td>Y</td><td>N</td></tr><tr><td>NBRs COMPLIANCE</td><td>Y</td><td>N</td><td>Y</td><td>N</td></tr><tr><td>SITE PLAN</td><td>Y</td><td>N</td><td>Y</td><td>N</td></tr><tr><td>OTHER DRAWINGS</td><td>Y</td><td>N</td><td>Y</td><td>N</td></tr></table>	CONDUCTANCE	Y	N	Y	N	SOLAR HEAT GAIN	Y	N	Y	N	GEOGRAPHICAL ZONE	Y	N	Y	N	NBRs COMPLIANCE	Y	N	Y	N	SITE PLAN	Y	N	Y	N	OTHER DRAWINGS	Y	N	Y	N	OTHER APPROVALS <table><tr><td>Environmental Impact Assessment (EIA)</td><td>Y</td><td>N</td><td>Y</td><td>N</td></tr><tr><td>South African Heritage Resource Agency (SAHRA)</td><td>Y</td><td>N</td><td>Y</td><td>N</td></tr><tr><td>Department of Water and Sanitation (DWS)</td><td>Y</td><td>N</td><td>Y</td><td>N</td></tr><tr><td>South African National Road Agency (SANRAL)</td><td>Y</td><td>N</td><td>Y</td><td>N</td></tr><tr><td>Other</td><td>Y</td><td>N</td><td>Y</td><td>N</td></tr></table>	Environmental Impact Assessment (EIA)	Y	N	Y	N	South African Heritage Resource Agency (SAHRA)	Y	N	Y	N	Department of Water and Sanitation (DWS)	Y	N	Y	N	South African National Road Agency (SANRAL)	Y	N	Y	N	Other	Y	N	Y	N	WATER SUPPLIER <table><tr><td>MUNICIPALITY</td><td>Y</td><td>N</td></tr><tr><td>BOREHOLE</td><td>Y</td><td>N</td></tr><tr><td>PRESSURE</td><td>Y</td><td>N</td></tr><tr><td>TANKS</td><td>Y</td><td>N</td></tr><tr><td>TANKS</td><td>Y</td><td>N</td></tr><tr><td>OTHER STORE</td><td>Y</td><td>N</td></tr></table>	MUNICIPALITY	Y	N	BOREHOLE	Y	N	PRESSURE	Y	N	TANKS	Y	N	TANKS	Y	N	OTHER STORE	Y	N	SANITATION SEWER <table><tr><td>MUNICIPALITY</td><td>Y</td><td>N</td></tr><tr><td>SEPTIC TANKS</td><td>Y</td><td>N</td></tr><tr><td>VIP/ENVIRO LOO</td><td>Y</td><td>N</td></tr><tr><td>PIT LATRINES</td><td>Y</td><td>N</td></tr><tr><td>OTHER</td><td>Y</td><td>N</td></tr></table>	MUNICIPALITY	Y	N	SEPTIC TANKS	Y	N	VIP/ENVIRO LOO	Y	N	PIT LATRINES	Y	N	OTHER	Y	N	SITE INFORMATION <table><tr><td>ERF NO.</td><td> </td></tr><tr><td>COVERAGE</td><td> </td></tr><tr><td>VILLAGE NAME</td><td> </td></tr><tr><td>DISTRICT</td><td> </td></tr><tr><td>COORDINATES</td><td> </td></tr></table>	ERF NO.		COVERAGE		VILLAGE NAME		DISTRICT		COORDINATES		STAGES <table><tr><td>SIPDM</td><td>SACAP</td><td>Mark with X</td></tr><tr><td>0</td><td> </td><td> </td></tr><tr><td>1</td><td> </td><td> </td></tr><tr><td>2</td><td> </td><td> </td></tr><tr><td>3</td><td> </td><td> </td></tr><tr><td>4</td><td> </td><td> </td></tr><tr><td>5</td><td> </td><td> </td></tr><tr><td>6</td><td> </td><td> </td></tr><tr><td>7</td><td> </td><td> </td></tr><tr><td>8</td><td> </td><td> </td></tr><tr><td>9</td><td> </td><td> </td></tr></table>	SIPDM	SACAP	Mark with X	0			1			2			3			4			5			6			7			8			9			PROJECT TEAM <table><tr><td>Competent Contact Person</td><td>CONTACT No.</td><td>REGISTRATION No.</td><td>COMPANY NAME</td></tr><tr><td>Architect</td><td>MPENDULO SHANGASE</td><td>078 319 3469</td><td>PrArchST 24751103</td><td>SIST CONSORTIUM</td></tr><tr><td>Q. Surveyor</td><td>SIPHO NTSIAKALA</td><td> </td><td> </td><td>SIST CONSORTIUM</td></tr><tr><td>Struct. Engineer</td><td>TALU MUDAU</td><td> </td><td> </td><td>SIST CONSORTIUM</td></tr><tr><td>Civil Engineer</td><td>TALU MUDAU</td><td> </td><td> </td><td>SIST CONSORTIUM</td></tr><tr><td>Mech. Engineer</td><td> </td><td> </td><td> </td><td> </td></tr><tr><td>Elect. Engineer</td><td> </td><td> </td><td> </td><td> </td></tr><tr><td>OHS</td><td> </td><td> </td><td> </td><td> </td></tr><tr><td>Contractor</td><td> </td><td> </td><td> </td><td> </td></tr></table>	Competent Contact Person	CONTACT No.	REGISTRATION No.	COMPANY NAME	Architect	MPENDULO SHANGASE	078 319 3469	PrArchST 24751103	SIST CONSORTIUM	Q. Surveyor	SIPHO NTSIAKALA			SIST CONSORTIUM	Struct. Engineer	TALU MUDAU			SIST CONSORTIUM	Civil Engineer	TALU MUDAU			SIST CONSORTIUM	Mech. Engineer					Elect. Engineer					OHS					Contractor				
CONDUCTANCE	Y	N	Y	N	
SOLAR HEAT GAIN	Y	N	Y	N	
GEOGRAPHICAL ZONE	Y	N	Y	N	
NBRs COMPLIANCE	Y	N	Y	N	
SITE PLAN	Y	N	Y	N	
OTHER DRAWINGS	Y	N	Y	N	
Environmental Impact Assessment (EIA)	Y	N	Y	N	
South African Heritage Resource Agency (SAHRA)	Y	N	Y	N	
Department of Water and Sanitation (DWS)	Y	N	Y	N	
South African National Road Agency (SANRAL)	Y	N	Y	N	
Other	Y	N	Y	N	
MUNICIPALITY	Y	N	
BOREHOLE	Y	N	
PRESSURE	Y	N	
TANKS	Y	N	
TANKS	Y	N	
OTHER STORE	Y	N	
MUNICIPALITY	Y	N	
SEPTIC TANKS	Y	N	
VIP/ENVIRO LOO	Y	N	
PIT LATRINES	Y	N	
OTHER	Y	N	
ERF NO.	
COVERAGE	
VILLAGE NAME	
DISTRICT	
COORDINATES	
SIPDM	SACAP	Mark with X	
0	
1	
2	
3	
4	
5	
6	
7	
8	
9	
Competent Contact Person	CONTACT No.	REGISTRATION No.	COMPANY NAME	
Architect	MPENDULO SHANGASE	078 319 3469	PrArchST 24751103	SIST CONSORTIUM	
Q. Surveyor	SIPHO NTSIAKALA			SIST CONSORTIUM	
Struct. Engineer	TALU MUDAU			SIST CONSORTIUM	
Civil Engineer	TALU MUDAU			SIST CONSORTIUM	
Mech. Engineer	
Elect. Engineer	
OHS	
Contractor	