


1/100 EXISTING ROOF PLAN


Remove old Harveytile roof including trusses and ceiling. Make good walls and prepare for new trusses to Engineers specifications.

Remove upper deck and staircase and make good in all trades. Demolish portion of existing parapet wall where required all around. Beam fill to underside of roof sheeting and make good in all trades. Use expanding foam to fill any remaining openings to prevent vermin ingress.

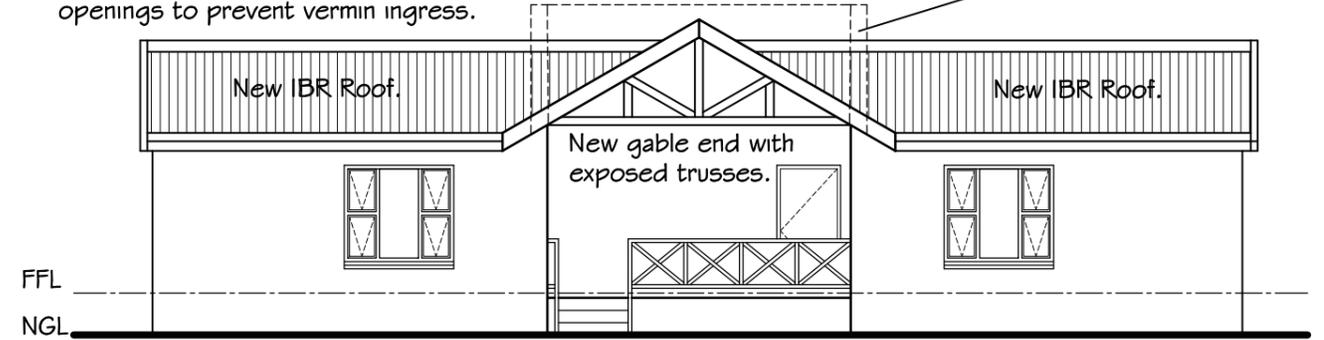


3/100 NEW FRONT ELEVATION

Demolish portion of existing parapet wall where required all around. Beam fill to underside of roof sheeting and make good in all trades. Use expanding foam to fill any remaining openings to prevent vermin ingress.

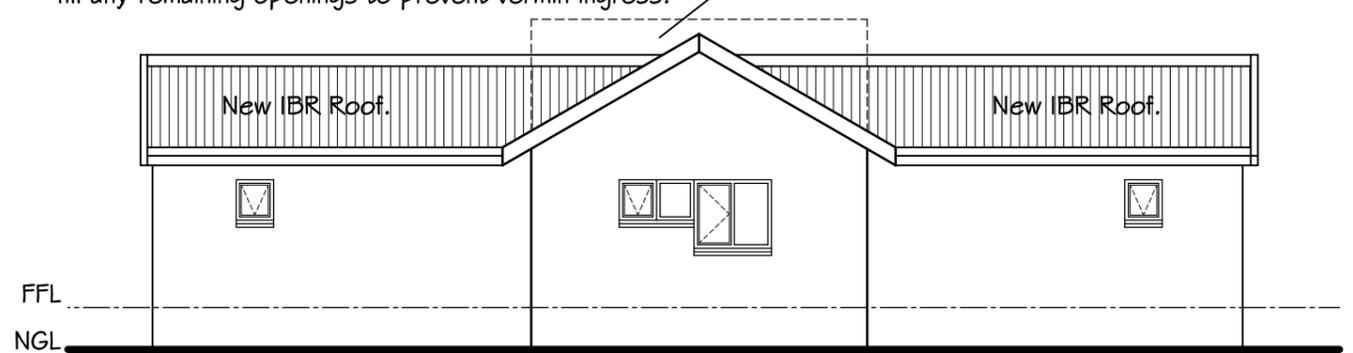

4/100 NEW REAR ELEVATION

Demolish portion of existing parapet wall where required all around. Beam fill to underside of roof sheeting and make good in all trades. Use expanding foam to fill any remaining openings to prevent vermin ingress.

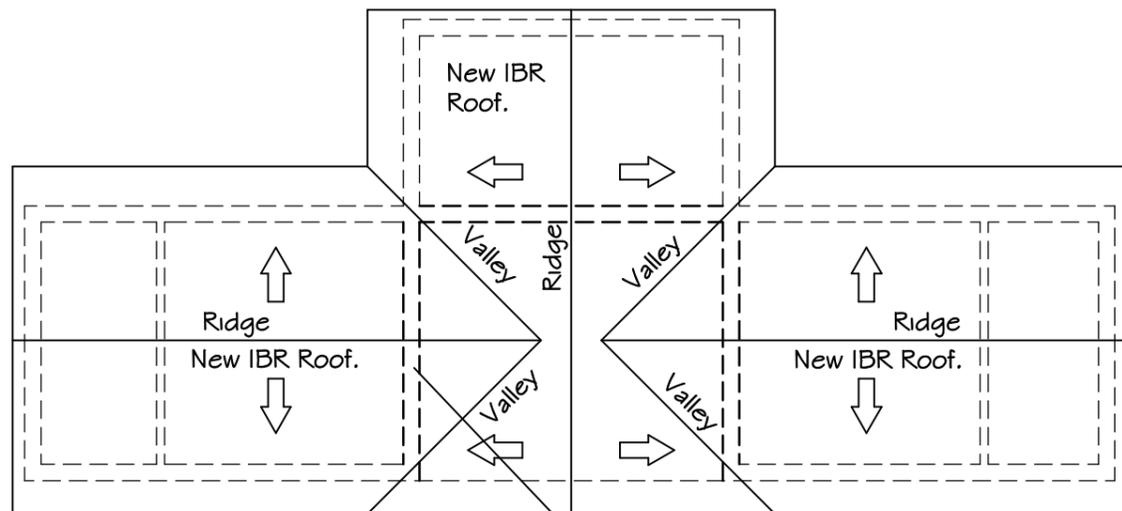

2/100 NEW ROOF PLAN

Demolish portion of existing parapet wall where required all around. Beam fill to underside of roof sheeting and make good in all trades. Use expanding foam to fill any remaining openings to prevent vermin ingress.

GENERAL SPECIFICATION NOTES:

ALL DIMENSIONS AND MEASUREMENTS TO BE DONE ON SITE PER BUILDING BEFORE THE MANUFACTURING OF TRUSSES.

New roof to be as specified in bills of quantities.

Entire perimeter of roof to be filled with beamfill to underside of roof sheeting. Expanding foam is to be used to fill any remaining holes to prevent vermin ingress.

New ceilings as specified in bills of quantities.


Roof trusses and fixing to be designed and inspected by Structural Engineer.

TR1 & TR2 Certificates to be provided by contractor.

All electrical work to be done by registered electrician and COC's to be provided.

Contractor to ensure that the exposed building is suitably protected from rain damage with tarpaulins etc.

All removed materials and rubble are to be dumped in a registered dump site and waybill certificates provided by contractor as proof of legal dumping.

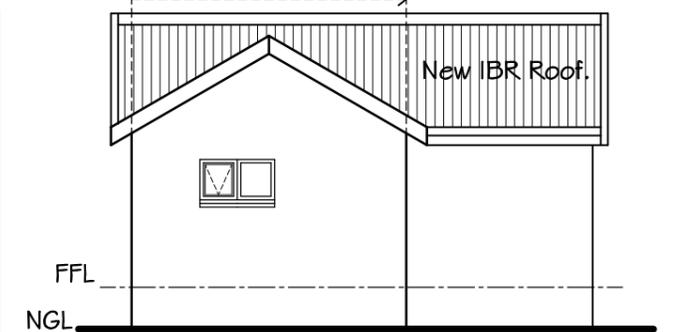

5/100 NEW SIDE ELEVATION



PROJECT
NDUMO GAME RESERVE
PROPOSED RE-ROOFING
OF 4 SLEEPER CHALETs

Copyright Reserved by Author ©



Technical Services
Professional Services Unit
Architectural Office
Kettelfontein, 225 Old Howick Rd
Pietermaritzburg
Tel: 033 845 1914

REV	DESCRIPTION	DATE

DRAWING
PLANS & ELEVATIONS

SCALE 1:100 DRAWN GH DATE June 2025

DRAWING No. 007-04-SK-201 REV. -