
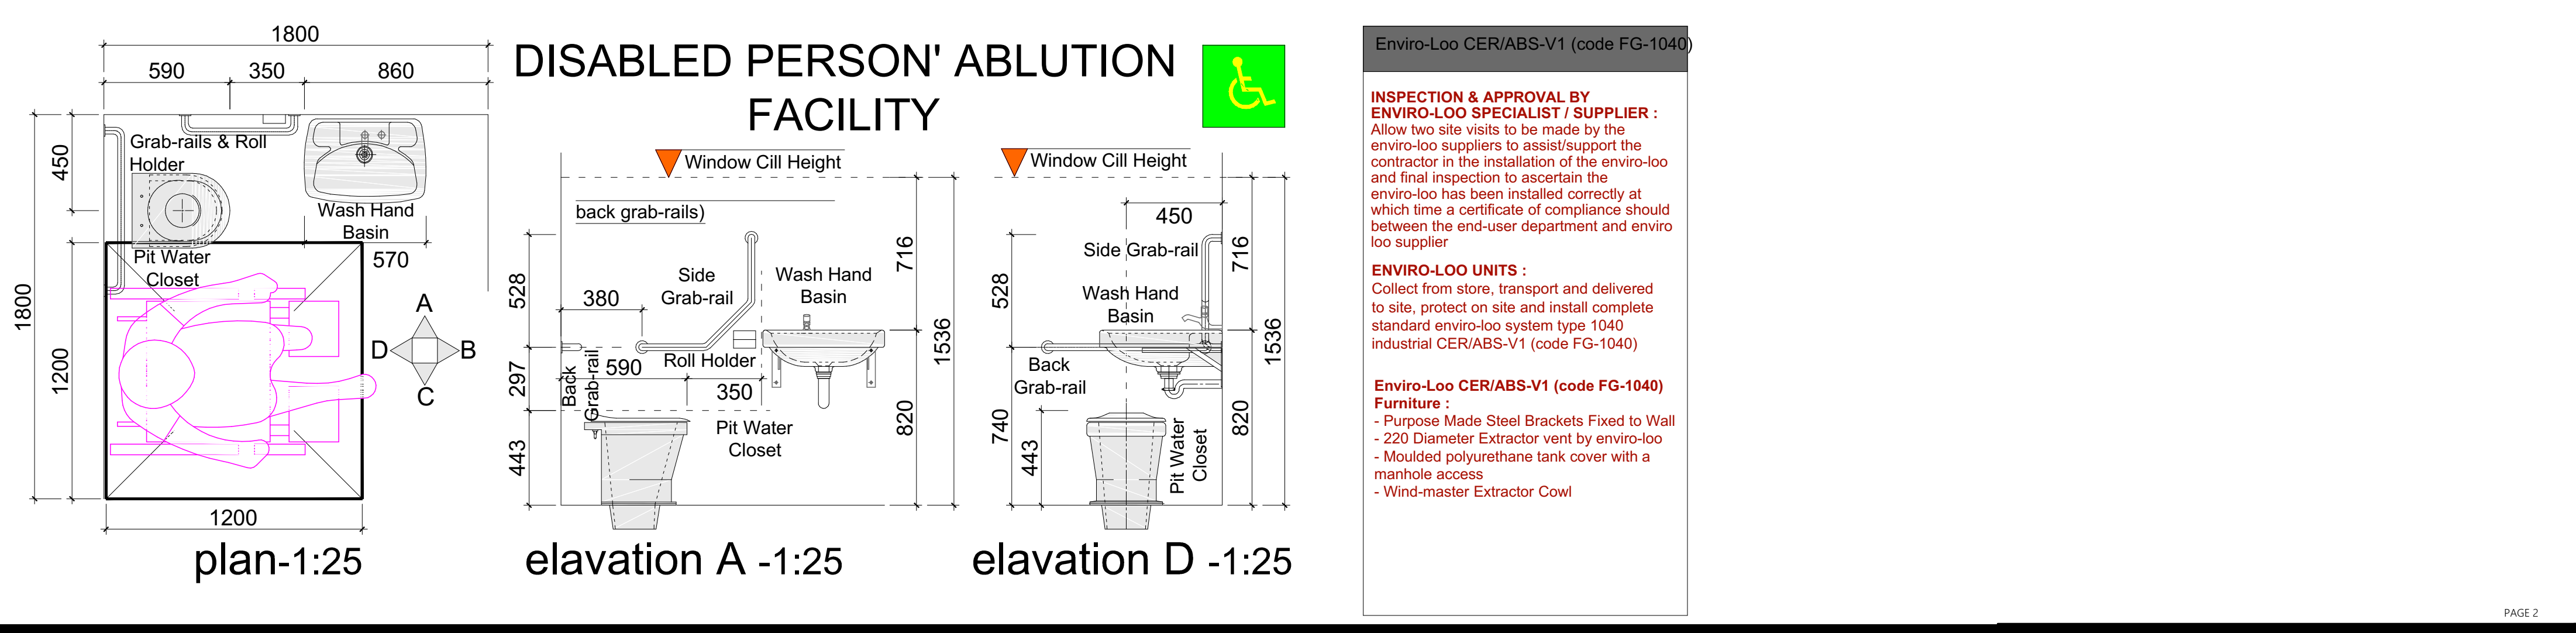


| Window and Door Schedulescale 1:50 |   |  |  |  |
|------------------------------------|---|--|--|--|
| WINDOWS                            | WINDOW 1  | WINDOW 2   | WINDOW 3   | W3   |
|                                    | W1  | W2   | W3   | W3   |
| Code:                              | E1  | E7   | E4   | E4   |
| Description:                       | 533 x 654mm half-glazed galvanized steel residential low hung unit. Unit code NE2 with 20 x 5mm half-glazed galvanized flat bar to open sections. Pre-machined Flat Bar hinge bars. | 1022 x 654mm half-glazed galvanized steel residential low hung unit. Unit code NE2 with 20 x 5mm half-glazed galvanized flat bar to open sections. Pre-machined Flat Bar hinge bars. | 1511 x 654mm half-glazed galvanized steel residential low hung unit. Unit code NE2 with 20 x 5mm half-glazed galvanized flat bar to open sections. Pre-machined Flat Bar hinge bars. | 1511 x 654mm half-glazed galvanized steel residential low hung unit. Unit code NE2 with 20 x 5mm half-glazed galvanized flat bar to open sections. Pre-machined Flat Bar hinge bars. |
| Finish:                            | Clean with galvanized iron cleaner. 1 x galvanized iron primer coat and 2 x coats of approved gloss enamel paint.   | Clean with galvanized iron cleaner. 1 x galvanized iron primer coat and 2 x coats of approved gloss enamel paint.  | Clean with galvanized iron cleaner. 1 x galvanized iron primer coat and 2 x coats of approved gloss enamel paint.  | Clean with galvanized iron cleaner. 1 x galvanized iron primer coat and 2 x coats of approved gloss enamel paint.  |
| Glazing:                           | 6mm SG Opague Glass with Steel Window Putty   | 6mm SG Opague Glass with Steel Window Putty  | 6mm SG Opague Glass with Steel Window Putty  | 6mm SG Opague Glass with Steel Window Putty  |
| Ironmongery:                       | Factory Fitted - Standard Brass Fittings  | Factory Fitted - Standard Brass Fittings   | Factory Fitted - Standard Brass Fittings   | Factory Fitted - Standard Brass Fittings   |

| SANITARY SCHEDULE / BLOCK |   |          |
|---------------------------|---|----------|
| ITEM                      | DESCRIPTION   | QUANTITY |
| Toilet Roll Holder        | "Bidvest Steiner" Height: 385 mm Depth: 140 mmWidth: 135 mm metallic lockable Toilet 3 Roll Holder with 100mm roll of toilet paper and a standard profiled Anti-theft bracket available | 07       |
| Soap Dispenser            | "Bidvest Steiner" Height: 310 mmDepth: 105 mmWidth: 165 mm Liquid Soap Dispenser Classic White Range  | 05       |
| Paper Towel Dispensers    | "Bidvest Steiner" Height: 334mm Depth: 344mmWidth: 268mm Lockable Paper Towel Cabinet Compact Manual Classic White Range  | 03       |
| Waste Bin                 | "Bidvest Steiner" Height: 522mm Depth: 160mm Width: 365mm Wall mounted bin. Stainless Steel Range   | 03       |
| Shelf Bin                 | "Bidvest Steiner" Capacity: 20 litres Height: 600 mmDepth: 420 mm Stainless Steel Range   | 02       |
| Grab Rails                | Code K920, 300 x 300 x 300 x 50mm Stainless steel dog leg grab rail fixed in position.  | 01       |
| Mirrors                   | Stainless steel or equal approved mirror size 350 x 400mm plugged to wall with chrome plated screws   | 05       |

| DOOR SCHEDULE | DOOR 1  | DOOR 2   | DOOR 3   | GATE 01  |
|---------------|---|--|--|--|
|               | D1  | D2   | D3   | G1   |
| Code:         | E1  | E7   | E4   | E4   |
| Description:  | 533 x 654mm half-glazed galvanized steel residential low hung unit. Unit code NE2 with 20 x 5mm half-glazed galvanized flat bar to open sections. Pre-machined Flat Bar hinge bars. | 1022 x 654mm half-glazed galvanized steel residential low hung unit. Unit code NE2 with 20 x 5mm half-glazed galvanized flat bar to open sections. Pre-machined Flat Bar hinge bars. | 1511 x 654mm half-glazed galvanized steel residential low hung unit. Unit code NE2 with 20 x 5mm half-glazed galvanized flat bar to open sections. Pre-machined Flat Bar hinge bars. | 1511 x 654mm half-glazed galvanized steel residential low hung unit. Unit code NE2 with 20 x 5mm half-glazed galvanized flat bar to open sections. Pre-machined Flat Bar hinge bars. |
| Finish:       | Clean with galvanized iron cleaner. 1 x galvanized iron primer coat and 2 x coats of approved gloss enamel paint.   | Clean with galvanized iron cleaner. 1 x galvanized iron primer coat and 2 x coats of approved gloss enamel paint.  | Clean with galvanized iron cleaner. 1 x galvanized iron primer coat and 2 x coats of approved gloss enamel paint.  | Clean with galvanized iron cleaner. 1 x galvanized iron primer coat and 2 x coats of approved gloss enamel paint.  |
| Glazing:      | 6mm SG Opague Glass with Steel Window Putty   | 6mm SG Opague Glass with Steel Window Putty  | 6mm SG Opague Glass with Steel Window Putty  | 6mm SG Opague Glass with Steel Window Putty  |
| Ironmongery:  | Factory Fitted - Standard Brass Fittings  | Factory Fitted - Standard Brass Fittings   | Factory Fitted - Standard Brass Fittings   | Factory Fitted - Standard Brass Fittings   |

| PLUMBING SCHEDULE / BLOCK |  |          |
|---------------------------|--|----------|
| ITEM                      | DESCRIPTION  | QUANTITY |
| Wall Hung Urinal          | LAVATERAWALL HUNG BOWL URINAL PRODUCT CODE 755426/755427 DESCRIPTION: Wall Sanitaryware vitreous china wall hung "Lavatera" urinal with top inlet (code 755426) or back inlet (code 755427). Overall size 600 x 385 x 380 mm. Top inlet fitting (code 755426) and back inlet fittings (code 755427) include a 38 mm c.p. domical grating, a spreader (with a 20 mm diameter thread), and two brackets. No Traps Req. | 02       |
| Paraplegic Toilet Seat    | Vaal code 755200 Prolex Paraplegic" or other approved white vitreous china paraplegic type low level W.C. suite comprising back outlet "P" trap washdown pedestal pan heavy duty white plastic hinged seat with flap and chromium plated brass bolts, 9 litre white vitreous china flushing valve with inlet coil complete with chromium plated brass extended lever handle, regulation ball valve disc.             | 01       |
| Standard Toilet Seat      | Vaal Aquasave code 755499" or other approved white vitreous china low level W.C. suite comprising washdown pan fitted with De Luxe" heavy duty double flap white plastic seat, flush pipe and 6 litre cistern.   | 06       |
| Jogo Tank Tap             | Jogo Plastic Water Tank 20mm Heavy Duty PVC Tommy Tap & Reducer Kit.   | 02       |
| Paraplegic Tap            | COBRA (Taps & Mixers) COB-505-21B - Medical Elbow Action - Taps - Pillar Taps - ChromeNotes: Elbow action. Square type. 1/2 turn ceramic disc. Blue index. 1/2 BSP M18 SANS 226 TYPE 2 includes. Pillar tap. Flanged backout. Ideal for medical, kitchen and installations.  | 01       |
| Standard Taps             | COBRA Wall Mounted 85mm projecting Commercial DEMAND BIB TAP - CHROME Vendor: COBRA (SKU FBSA107-0G101) complete with 1/2" S&P male inlet. Diameter 30mm Spout to Deck Height: 45mm. Including all Plumbing, valves and fittings.  | 04       |
| Troughs & Drainage        | 1065 mm x 650 mm x 900 mm outdoor commercial Loo Concrete Wash Trough Double (1065mm) SABS Approved. Inclusive of all waste fittings & finishes.   | 03       |
| Wash Hand Basin           | Granite colour. Christy laboratory basin size 570 x 400 x 245mm with one top hole, with moulded-in soap holder, with splashback. Sample to be approved by Architect.   | 01       |

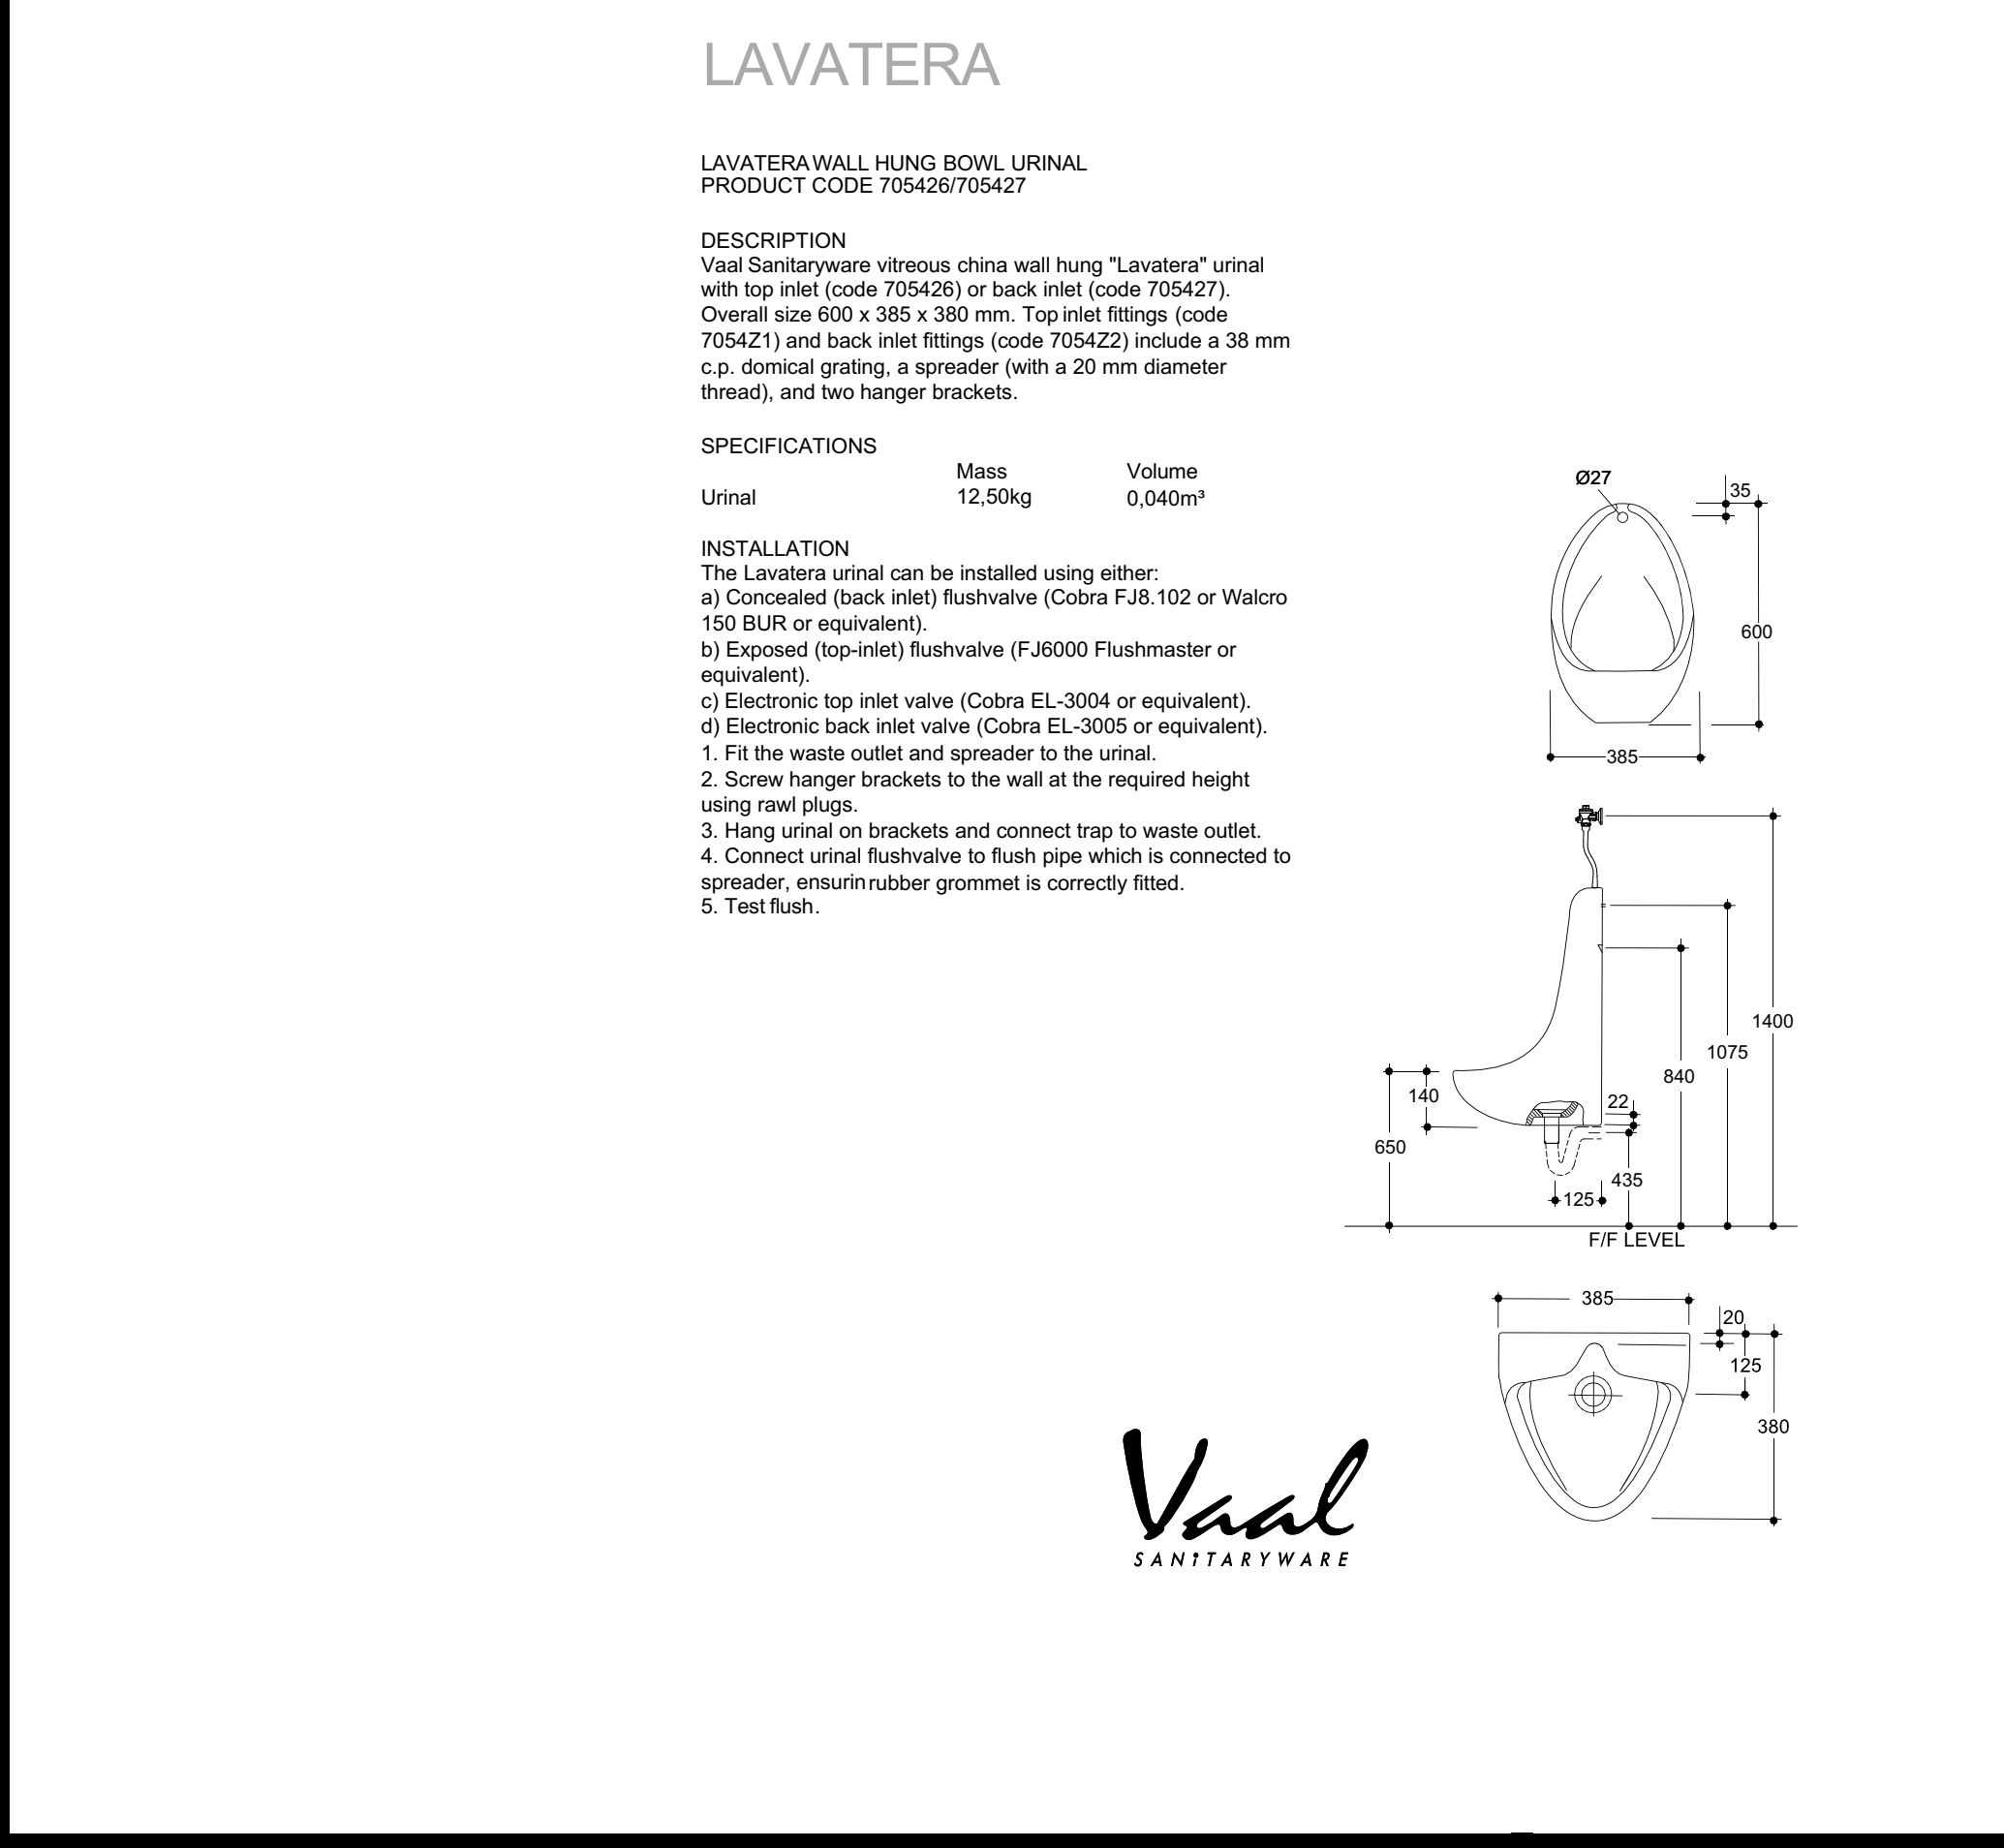

| SANS 10400 & XA COMPL |         | OTHER APPROVALS                                |           | WATER SUPPLIER    |     | SANITATION SEWER |     | SITE INFORMATION |     | STAGES      |     | PROJECT TEAM             |     |
|-----------------------|---------|--|-----------|-------------------|-----|------------------|-----|------------------|-----|-------------|-----|--------------------------|-----|
| CONDUCTANCE           | Y N Y N | Environmental Impact Assessment (EIA)          | Y N X N/A | MUNICIPALITY      | Y N | MUNICIPALITY     | Y N | ERF NO.          | Y N | SIPDM       | Y N | Competent Contact Person | Y N |
| SOLAR HEAT GAIN       | Y N Y N | South African Heritage Resource Agency (SAHRA) | Y N X N/A | WATER USE LICENCE | Y N | SEPTIC TANKS     | Y N | COVERAGE         | Y N | SACAP       | Y N | MPENDULO SHANGASE        | Y N |
| GEOGRAPHICAL ZONE     | Y N Y N | Department of Water and Sanitation (DWS)       | Y N X N/A | BOREHOLE          | Y N | VIP/ENVIRO LOO   | Y N | VILLAGE NAME     | Y N | Mark with X | Y N | SIPHON NTSHAKALA         | Y N |
| NBRs COMPLIANCE       | Y N Y N | South African National Roads Agency (SANRAL)   | Y N X N/A | PRESSURE          | Y N | PIT LATRINES     | Y N | DISTRICT         | Y N |             |     | TALU MUDAU               | Y N |
| SITE PLAN             | Y N Y N | Other  | Y N X N/A | TANKS             | Y N | OTHER            | Y N | COORDINATES      | Y N |             |     | Mech. Engineer           | Y N |
| OTHER DRAWINGS        | Y N Y N |  | Y N X N/A | OTHER STORE       | Y N |                  | Y N |                  | Y N |             |     | Elect. Engineer          | Y N |
|                       | Y N Y N |  | Y N X N/A |                   | Y N |                  | Y N |                  | Y N |             |     | OHS                      | Y N |
|                       | Y N Y N |  | Y N X N/A |                   | Y N |                  | Y N |                  | Y N |             |     | Contractor               | Y N |