

HUMAN CAPITAL : STUDENT ENROLMENT + STAFF

GRADE / CLASSIFICATION	GENDER	NUMBER	TOTAL
1 GRADE R	BOYS	14	30
2 GRADE R	GIRLS	16	
3 GRADE 1 - 7	BOYS	73	145
4 GRADE 1 - 7	GIRLS	72	
5 TEACHING STAFF	MALES	02	08
6 TEACHING STAFF	FEMALES	06	
7 SUPPORT STAFF	MALES	02	06
8 SUPPORT STAFF	FEMALES	04	

SMALL GOV PRIMARY SCHOOL

4. PROPOSED PROJECT SCOPE SANITATION REQUIREMENTS

5. LOCALITY PLAN



SCHEDULE OF AREAS

CODE	SYMBOL	DESCRIPTION	QUANTITY	CODE	SYMBOL	DESCRIPTION	QUANTITY
A	10	Existing 10 000 Litre Plastic Water Storage Tank	1	K		Existing Standard Classroom, admin or Mobile classroom	
B	05	Existing 10 000 Litre Plastic Water Storage Tank	1	L		Existing Grade R classroom	
C	10	Existing 5 000 Litre Plastic Water Storage Tank	1	M		Proposed New Works	
D	05	Existing 5 000 Litre Plastic Water Storage Tank	1	N		Existing Temp & Perm Ablutions to be demolished	
E	T	Existing Stand Pipe	1	O		Existing Ablutions to be Refurbished	
F		Existing GMS Gate	1	P		Proposed new paved walkway	
G		Existing Perimeter GMS Palisade Fence	1	Q	DF	Proposed Drinking Fountain to clients. Detailed spec	
H	P	Existing Electrical Pole	1	R		Existing Tree	
I	M	Existing Double Gate to Match Fence	1	S	BH	Existing Borehole	
J	D	Existing Single Gate to Match Fence	1	T	BH	New Borehole	
U		Soak Away	1	V	ST	New Septic tank	

SCHEDULE OF RIGHTS


Allowed	Achieved
Circuit : Tshinane	
District : Vhembe East	
Municipality : Thulamela	Site Area:
Village : Vhufulwi Village	Total Footprint:
Zoning:	Drop off Point: Parking Lot
Coverage Allowed:	Coverage:
Floor Area Ratio Allowed:	Floor Area Ratio:
Max Height Zone Allowed:	Height Zone:
Building Lines - Side Boundaries:	Building Lines - Side Boundaries:
Back Boundary:	Back Boundary:
Street Frontage:	Street Frontage:
Density:	Density:
Parking Ratio Permissible:	
TITLE DEED	Notarial Title Deed number: SERVITUDE CONDITIONS or other building related condition:

SANS 10400 & XA COMPL

CONDUCTANCE	Mark with X	Standard Cat
Environmental Impact Assessment (EIA)	<input checked="" type="checkbox"/>	<input type="checkbox"/>
SOLAR HEAT GAIN	<input checked="" type="checkbox"/>	<input checked="" type="checkbox"/>
GEOGRAPHICAL ZONE		
NBRs COMPLIANCE		
SITE PLAN	<input checked="" type="checkbox"/>	<input type="checkbox"/>
OTHER DRAWINGS	<input checked="" type="checkbox"/>	<input type="checkbox"/>

OTHER APPROVALS

Environmental Impact Assessment (EIA)	<input checked="" type="checkbox"/>
SOLAR HEAT GAIN	<input checked="" type="checkbox"/>
GEOGRAPHICAL ZONE	
NBRs COMPLIANCE	
SITE PLAN	<input checked="" type="checkbox"/>
OTHER DRAWINGS	<input checked="" type="checkbox"/>

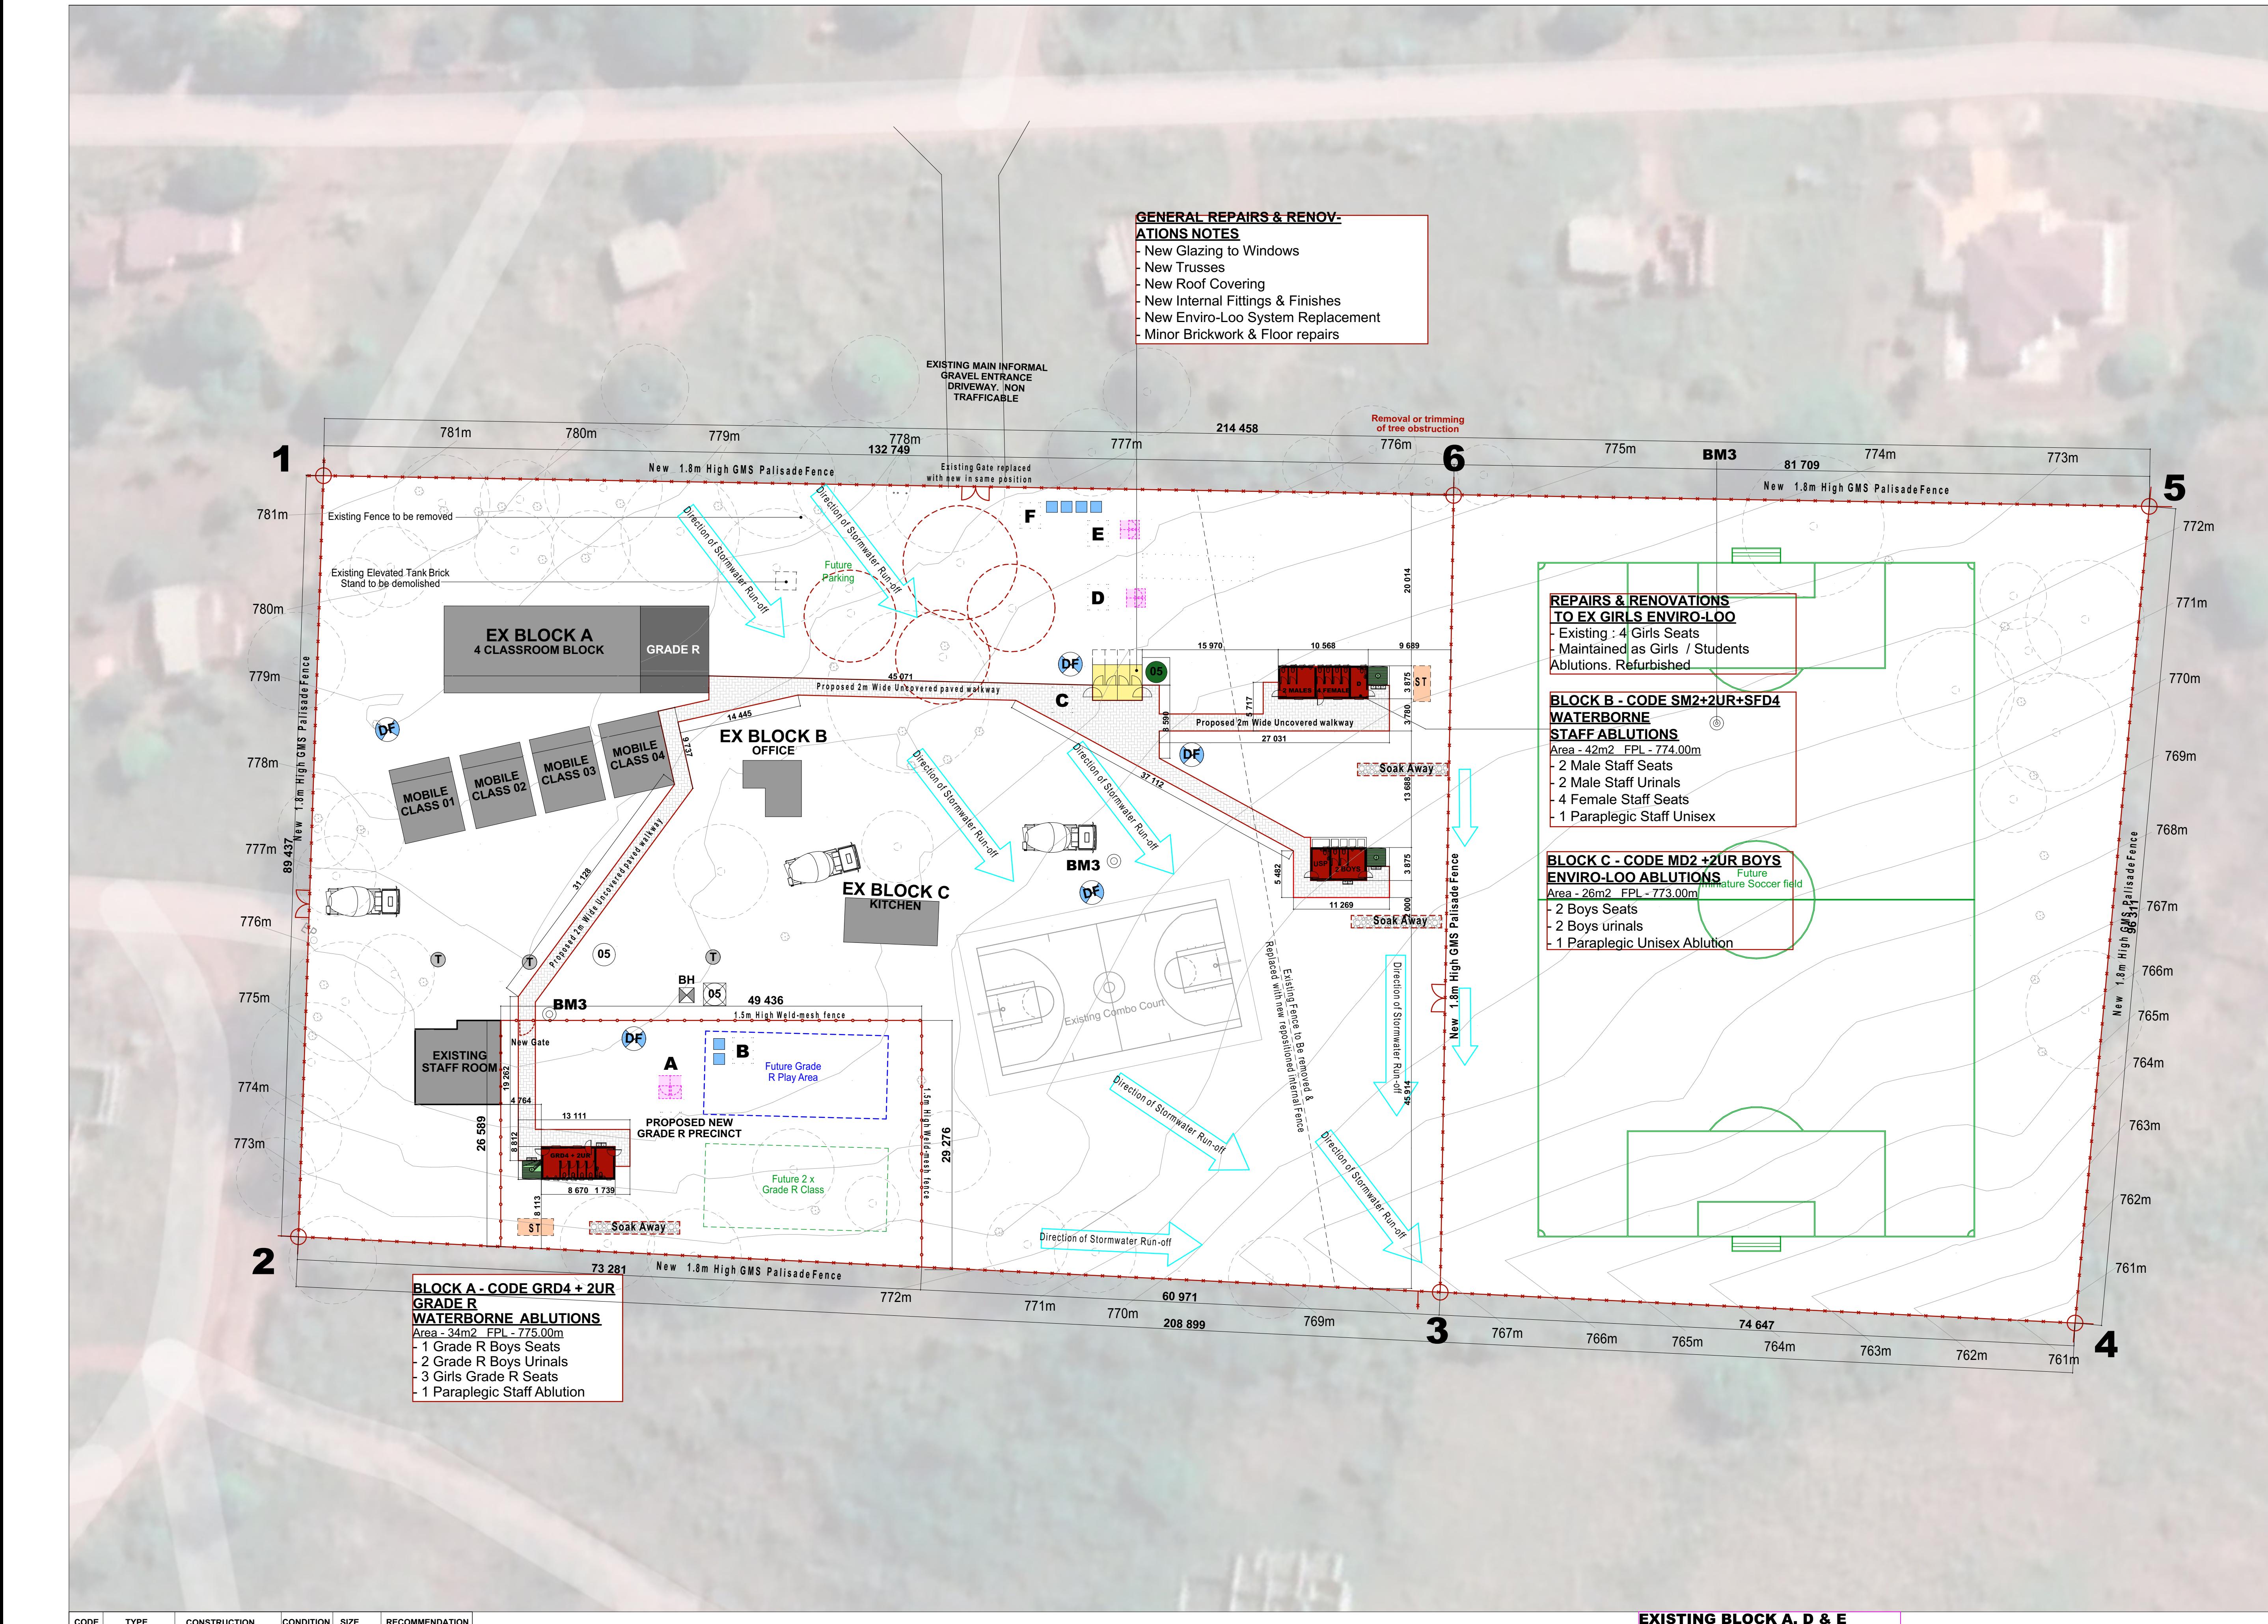

Site Development Plan
Scale 1:350
Page Size : A0

WATER SUPPLIER	SANITATION SEWER	SITE INFORMATION	STAGES	PROJECT TEAM
Environmental Impact Assessment (EIA)	<input checked="" type="checkbox"/>	MUNICIPALITY	0	Competent Contact Person
Solar Heat Gain	<input checked="" type="checkbox"/>	<input checked="" type="checkbox"/>	1	CONTACT NO.
Geographical Zone		<input checked="" type="checkbox"/>	2	REGISTRATION NO.
NBRs Compliance		<input checked="" type="checkbox"/>	3	COMPANY NAME
Site Plan	<input checked="" type="checkbox"/>	<input checked="" type="checkbox"/>	4	Architect
Other	<input checked="" type="checkbox"/>	<input checked="" type="checkbox"/>	5	SIPENDULO SHANGASE
		<input checked="" type="checkbox"/>	6	078 319 3469
		<input checked="" type="checkbox"/>	7	PrArchST 24751103
		<input checked="" type="checkbox"/>	8	SIST CONSORTIUM
		<input checked="" type="checkbox"/>	9	
		<input checked="" type="checkbox"/>	10	
		<		