



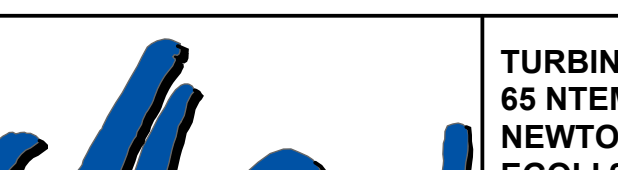
Technical drawing of the 'L' model, showing a side view of the machine. The drawing includes dimensions: 2000, 3360, and 75 DEG.

0 5,0m 10,0m 20,0m 30,0m

SCALE 1:150

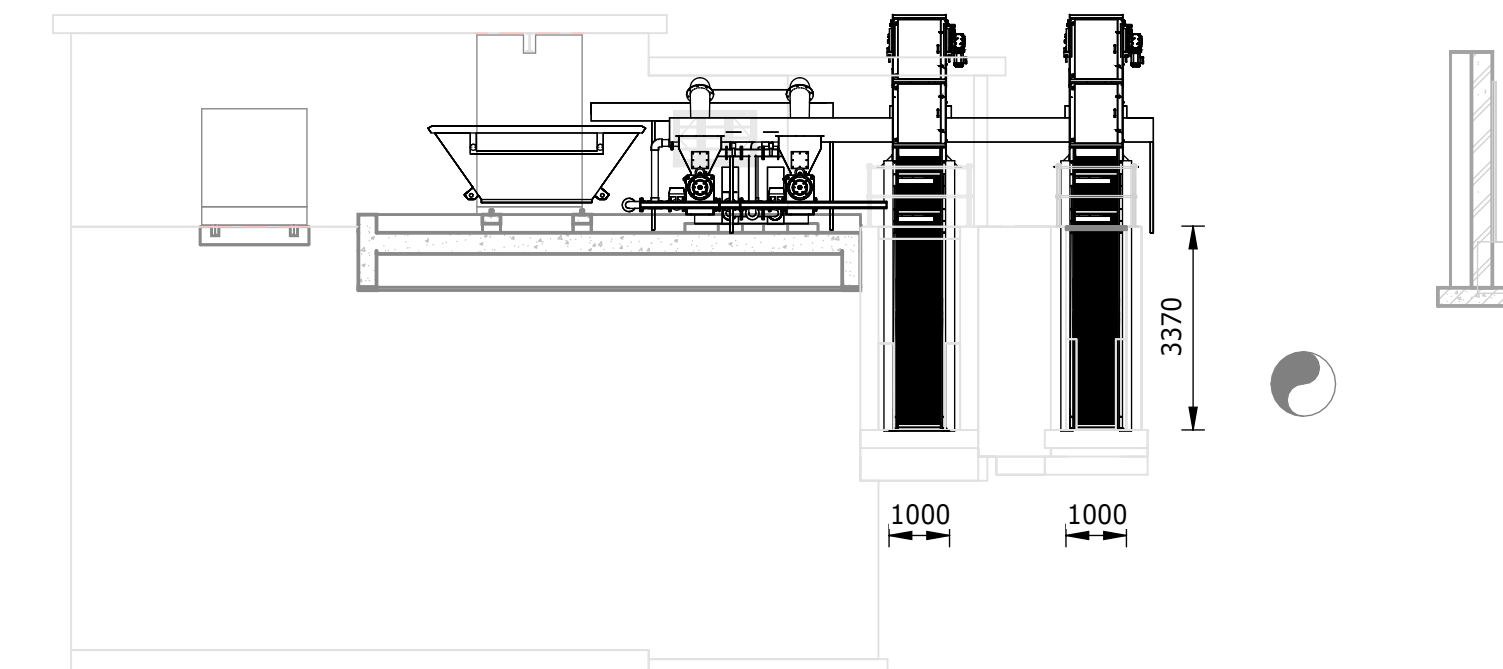

DEPARTMENT	APPROVED	DESIGNATION	DATE

CONSULTING ENGINEERS			JOHANNESBURG WATER (SOC) LTD		CITY OF JOHANNESBURG		DESIGN MANAGER	SCALE	AMENDMENTS		APPROVED	DATE	DRAWING No.					
 <div>Royal HaskoningDHV <i>Enhancing Society Together</i></div>	Building No. 5 Country Club Estate 21 Woodlands Drive Woodmead 2191 PO Box 867 Gallo Manor 2052 Tel No. +27 11 798 6000		SURVEYED		 <div>Johannesburg Water</div>	TURBINE HALL 65 NTEMI PILISO STREET NEWTOWN EGOLI 2001 TEL: (011) 688-1400 FAX: (011) 688-1529			OLIFANTSVLEI WWTW: CONTRACT 1 INFRASTRUCTURE RENEWAL PLAN VAN WYKSRUST PUMP STATION SCREENINGS CHANNEL MECHANICAL LAYOUT	AS SHOWN	C01	ISSUED FOR TENDER	D. PHOGOLE	FEB 25	JW NUMBER			
											JW14466-RHD-C1-01-D-M-0141							
											CONSULTANT'S NUMBER							
											BW1400-RHD-C1-01-D-M-0141							
											FILE No							
											C01							
			DESIGNED	E. NAIDOO			DATE											
			DRAWN	N. O'GORMAN														
			CHECKED	E. NAIDOO														
			SERVICES CHECKED															
			GEOTECHNICAL INVESTIGATION															
			SERVITUDES															
			APPROVED	DITHOLO PHOGOLE														
			Pr. Eng.No.	20060098														
			DATE	26 February 2025														