



PLAN VIEW
1 : 25

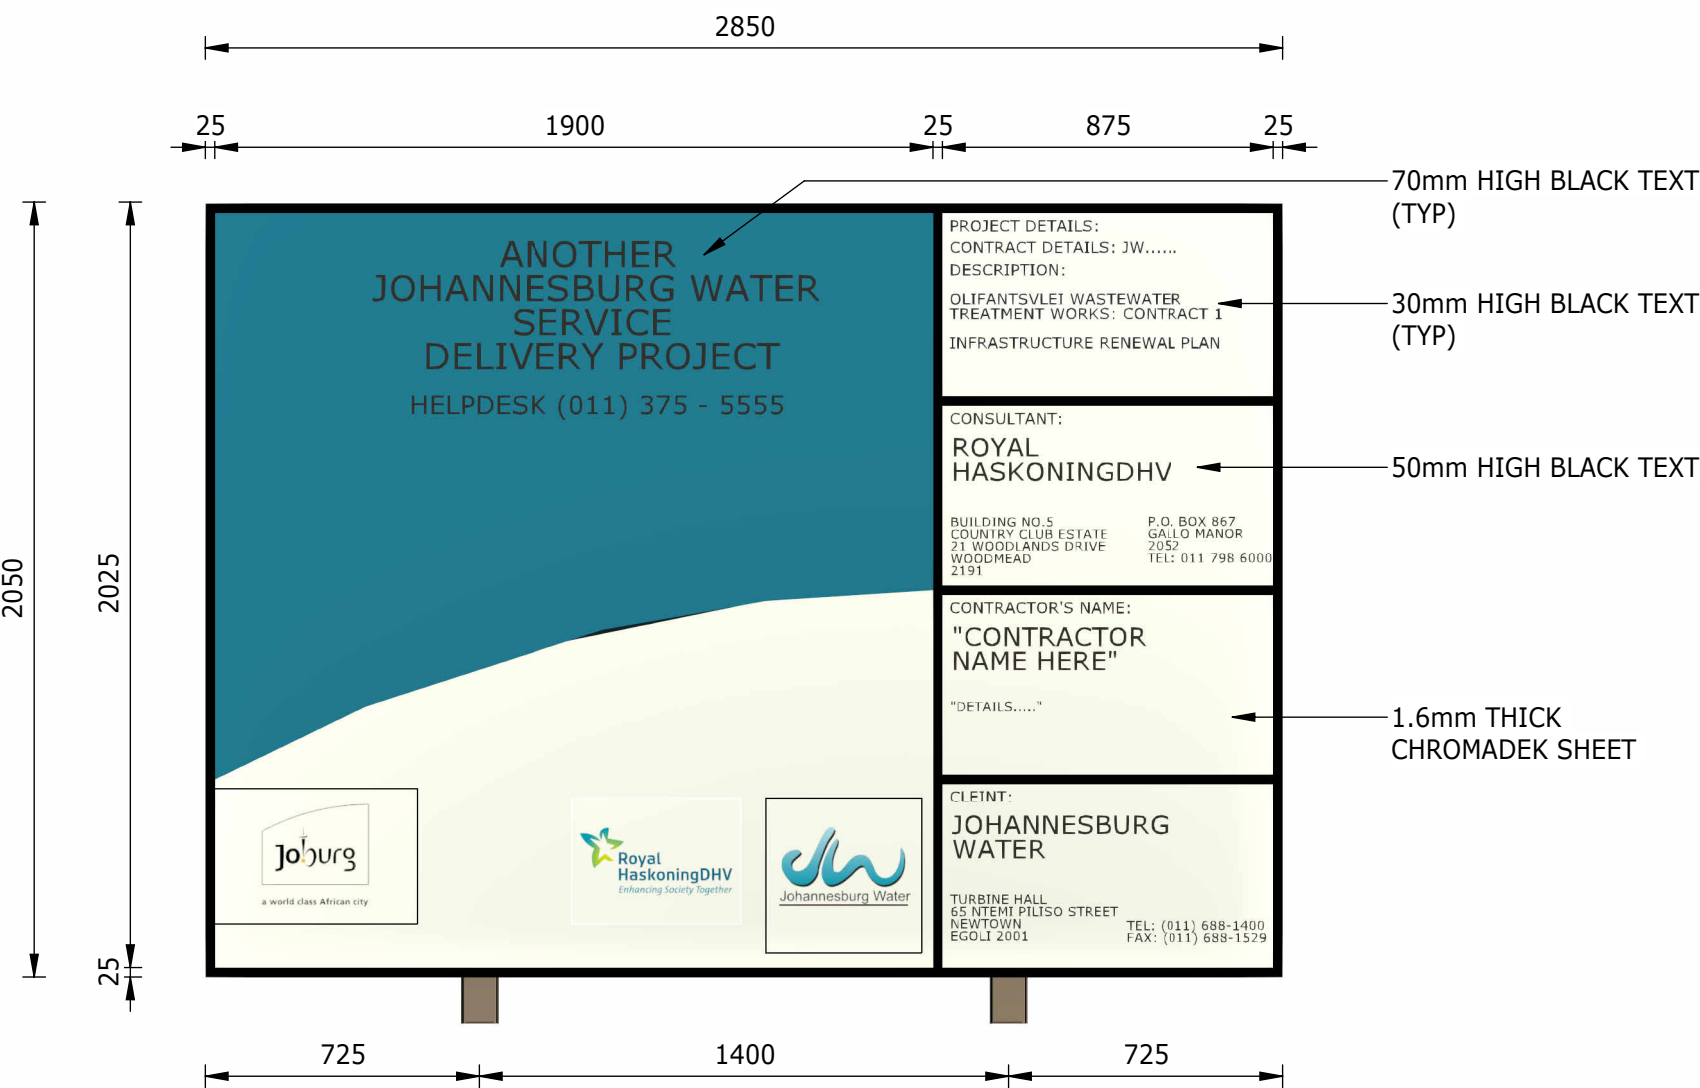


ENLARGED VIEW - X
1 : 20

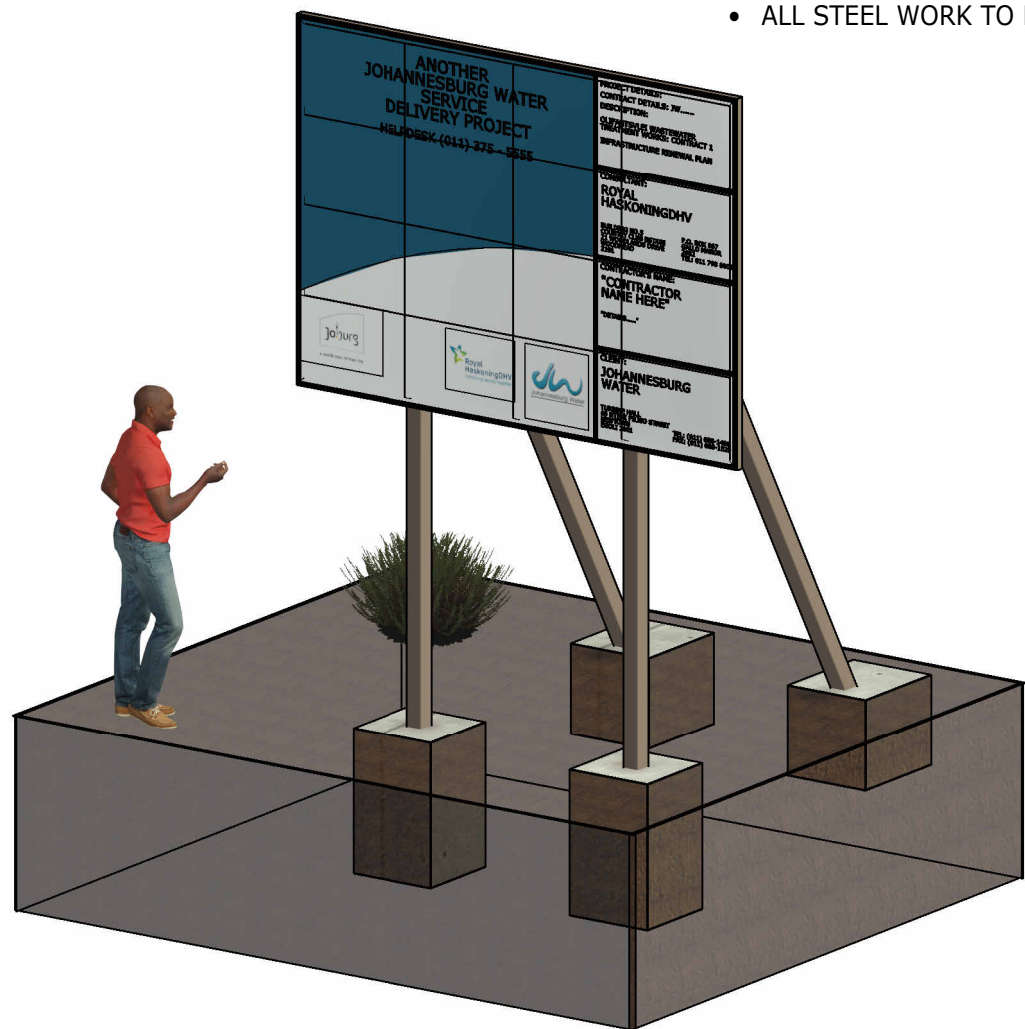


TYPICAL ISOMETRIC VIEW


- NOTES:**
- ALL WELDING, RIVETING, FIXING AND PAINTING TO BE APPROVED BY ENGINEER ON SITE.
 - ALL LETTERING TO BE CAPITALISED.
 - FOUNDATIONS TO BE FOUNDED ON MINIMUM 1 x 150mm G7 MATERIAL COMPACTED TO 95% MOD AASHTO.
 - ALL STEEL WORK TO BE GALVANISED MILD STEEL.

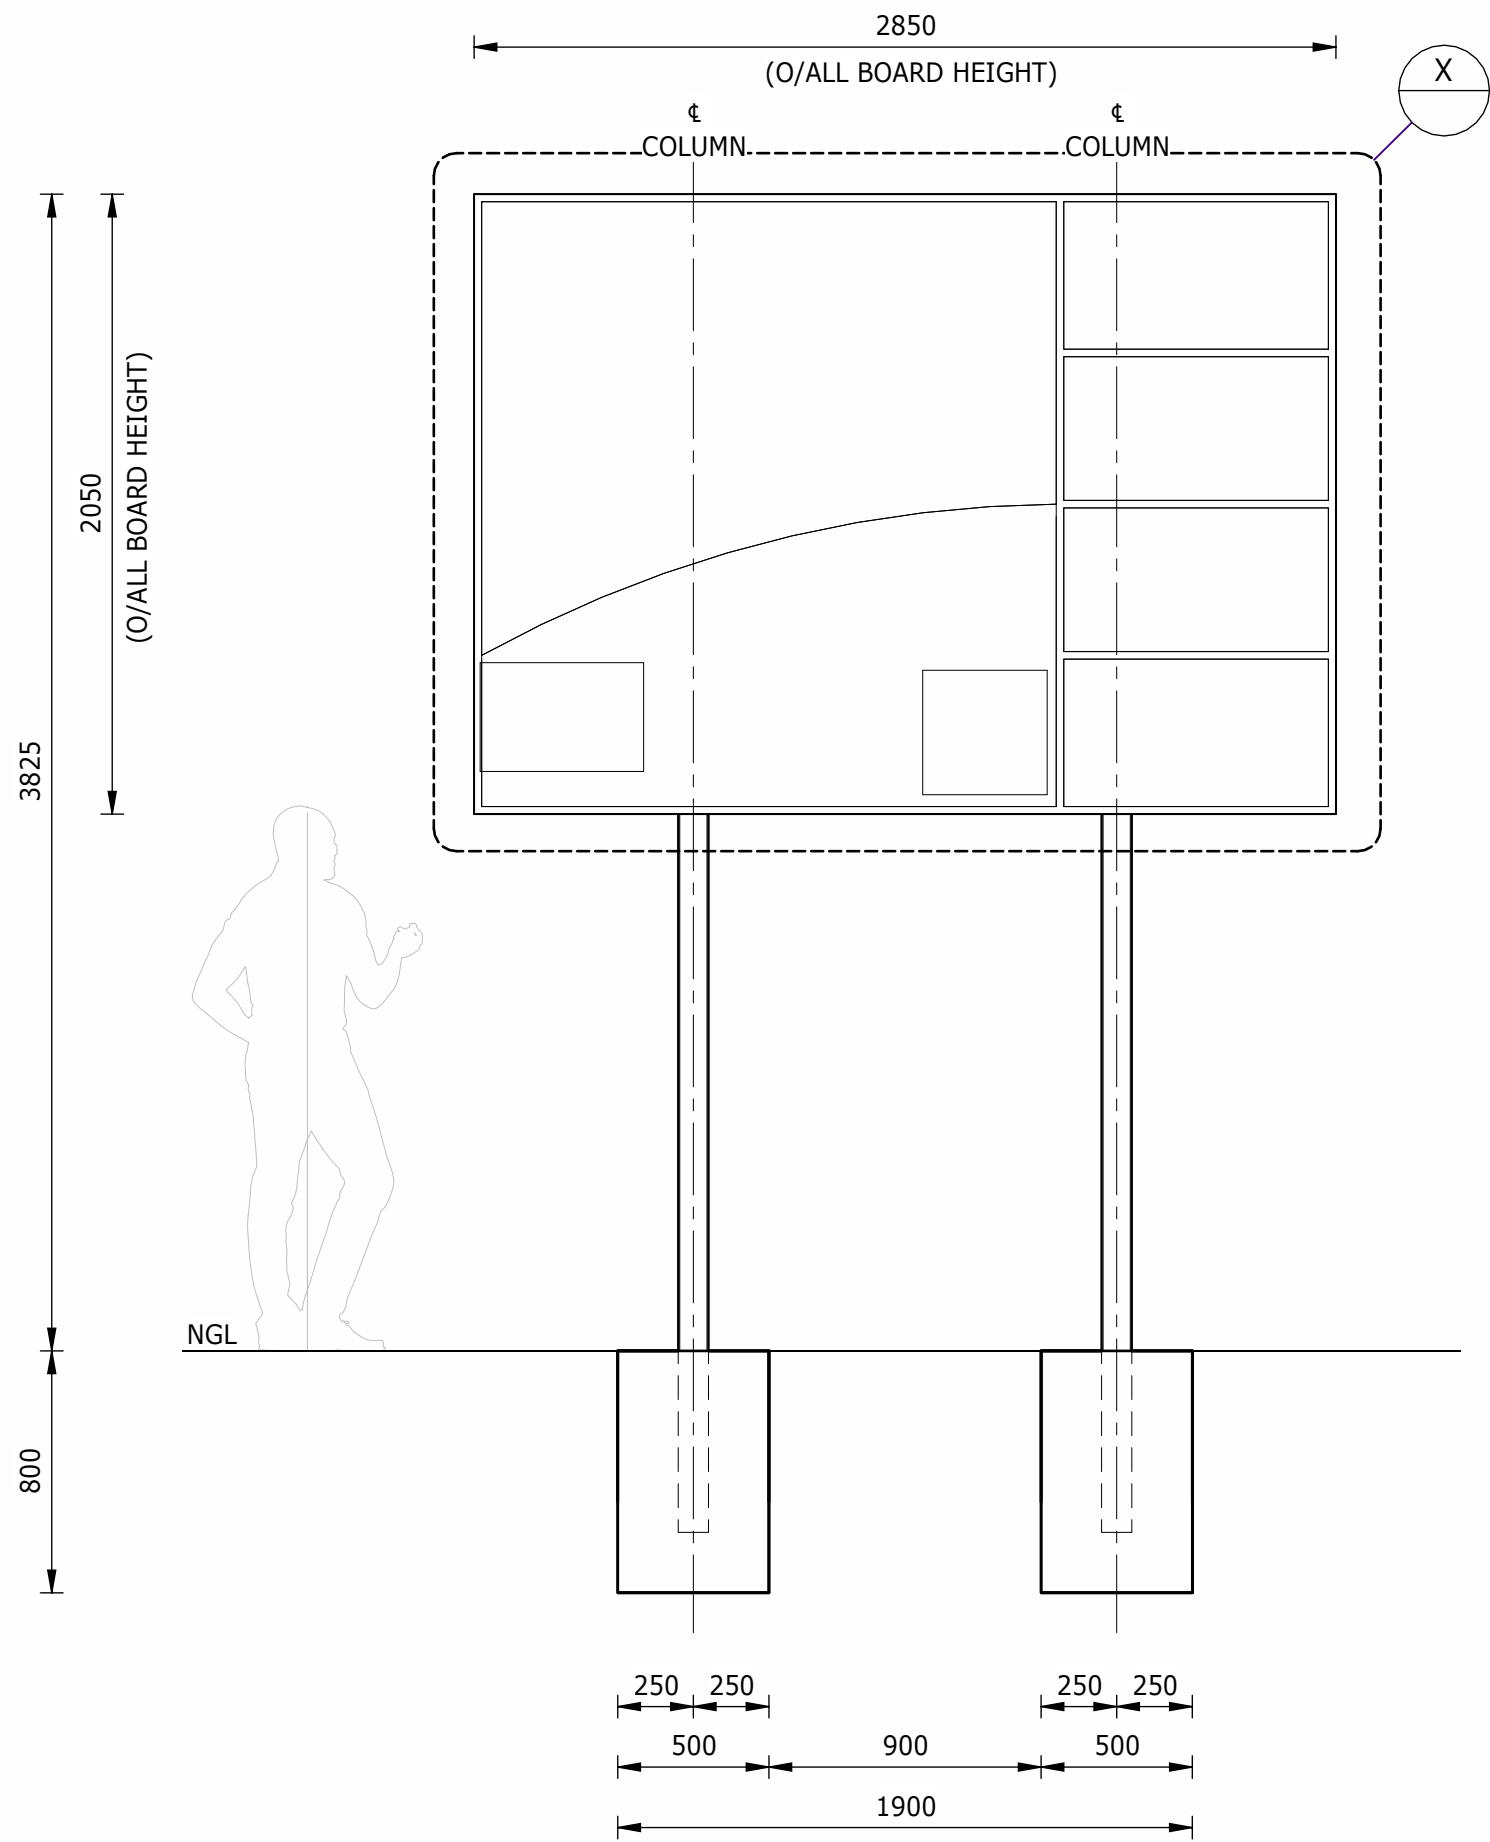

FRONT ELEVATION
1 : 25

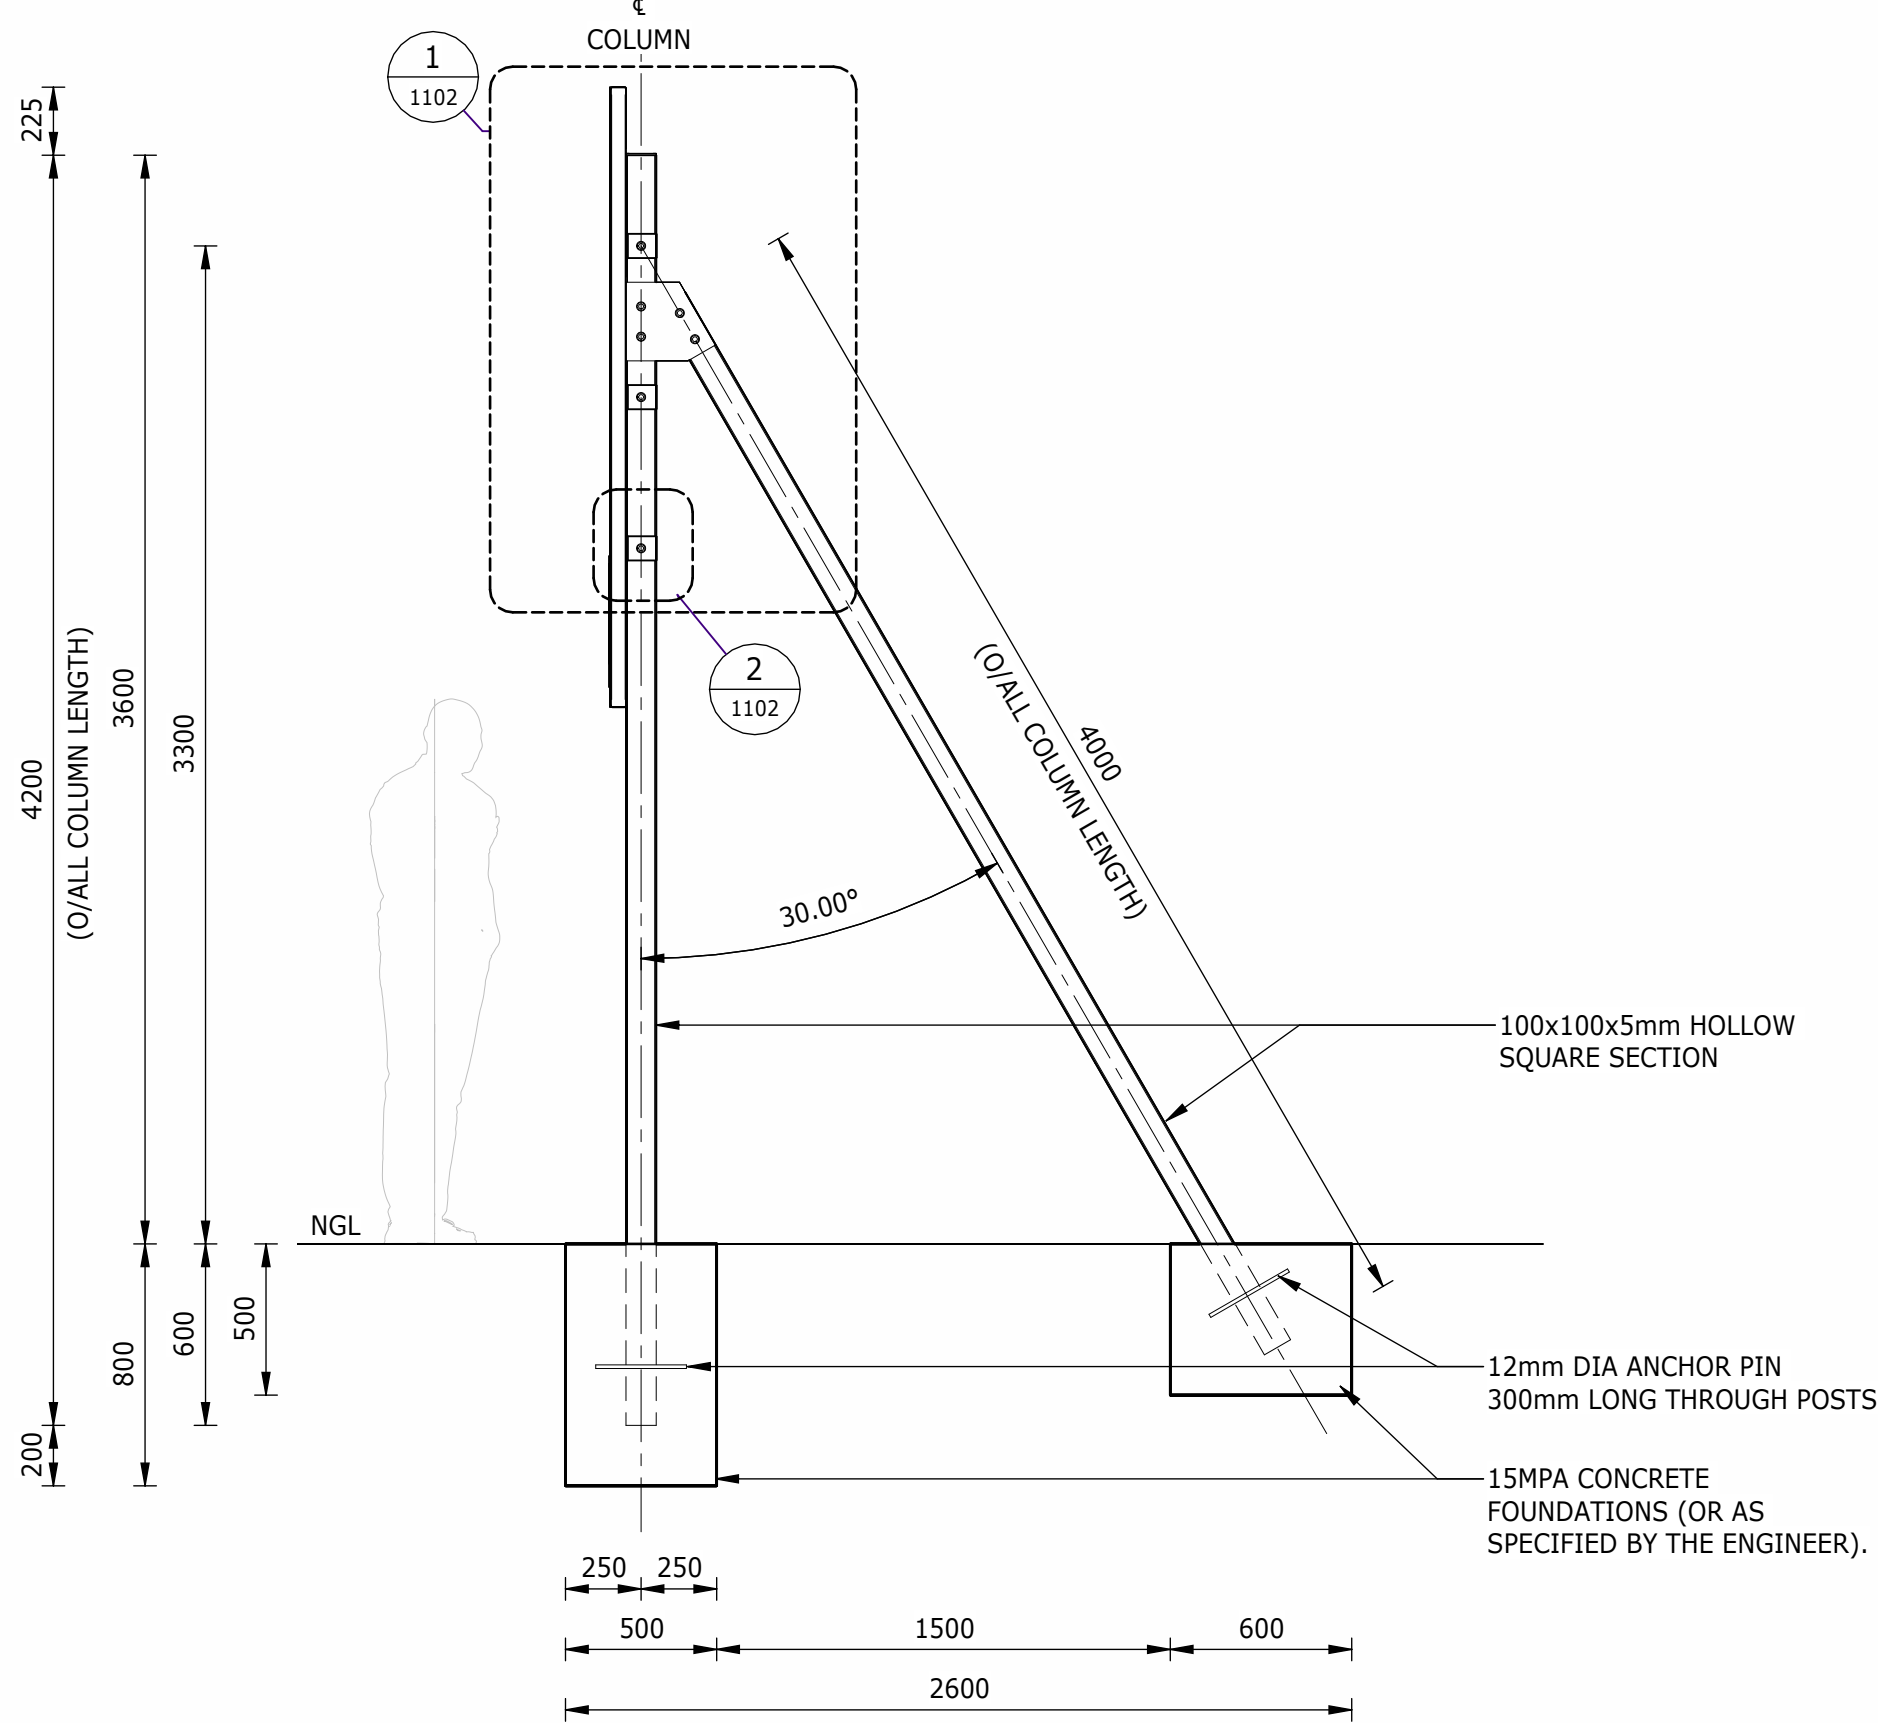

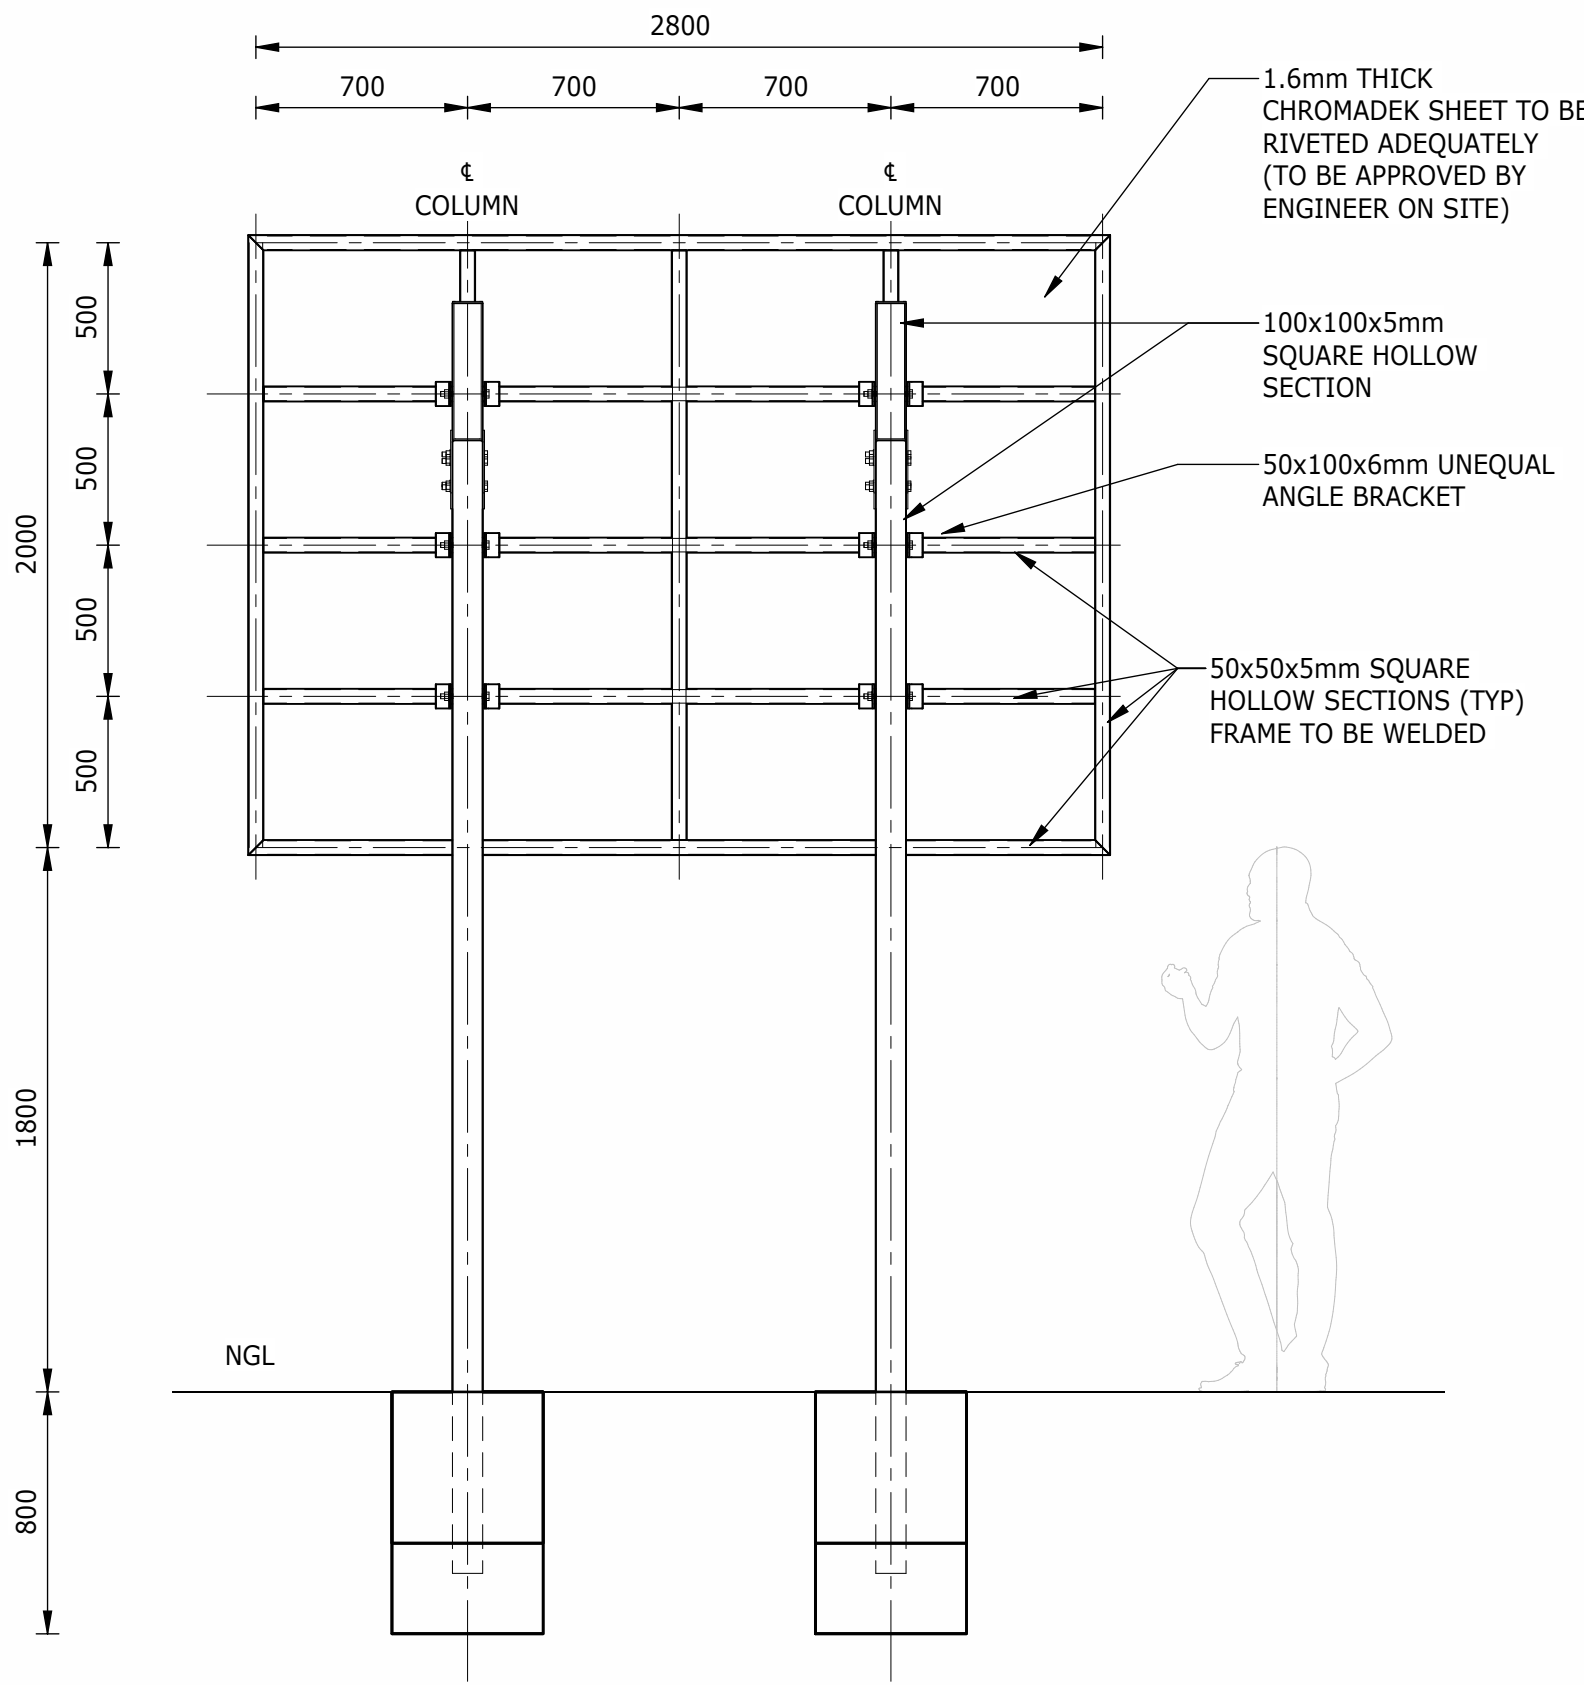

SIDE ELEVATION
1 : 25



BACK ELEVATION
1 : 25

DEPARTMENT	APPROVED	DESIGNATION	DATE



CONSULTING ENGINEERS			SURVEYED		JOHANNESBURG WATER (SOC) LTD		CITY OF JOHANNESBURG			DESIGN MANAGER	SCALE	AMENDMENTS		APPROVED	DATE	DRAWING No.									
	Building No. 5 Country Club Estate 21 Woodlands Drive Woodmead 2191 PO Box 867 Gallo Manor 2052 Tel No. +27 11 798 6000	DESIGNED	N. O'GORMAN			TURBINE HALL 65 NTEMI PILISO STREET NEWTOWN EGOLI 2001	OLIFANTSVLEI WWTW: CONTRACT 1 INFRASTRUCTURE RENEWAL PLAN NAMEBOARD GENERAL ARRANGEMENT AND DETAILS		DATE			AS SHOWN	C01			ISSUED FOR TENDER	D. PHOGOLE	FEB 25	JW NUMBER						
		DRAWN	N. O'GORMAN													JW14466-RHD-C1-11-D-C-1101									
		CHECKED	L. NAICKER													CONSULTANT'S NUMBER									
		SERVICES CHECKED														BW1400-RHD-C1-11-D-C-1101									
		GEOTECHNICAL INVESTIGATION														FILE No									
		SERVITUDES																							
		APPROVED	DITHOLO PHOGOLE																						
		Pr. Eng.No.	20060098																						
		DATE	25 February 2025																						
						Johannesburg Water				TEL: (011) 688-1400															
						FAX: (011) 688-1529																			