



500mmØ OUTLET
SCALE 1:75

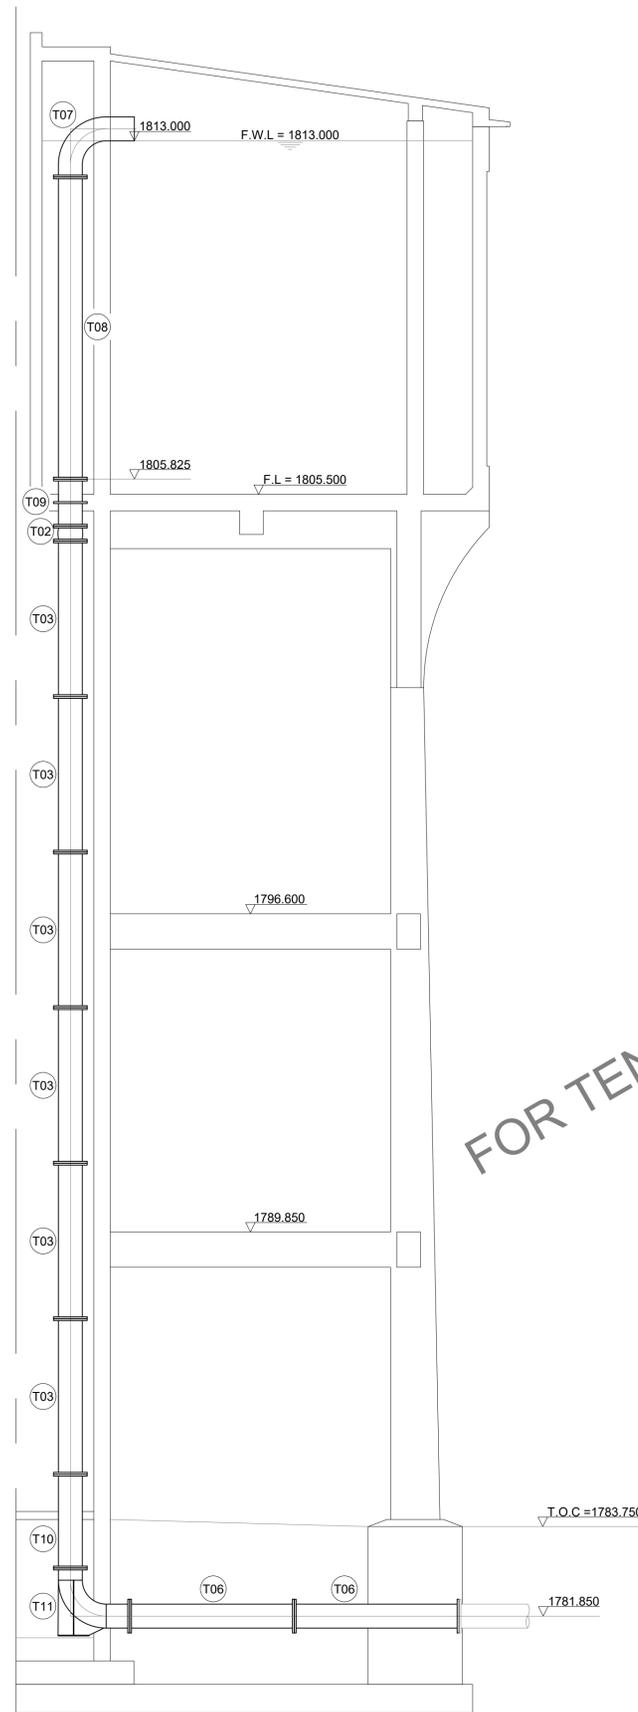


500mmØ INLET
SCALE 1:75

FOR TENDER ONLY

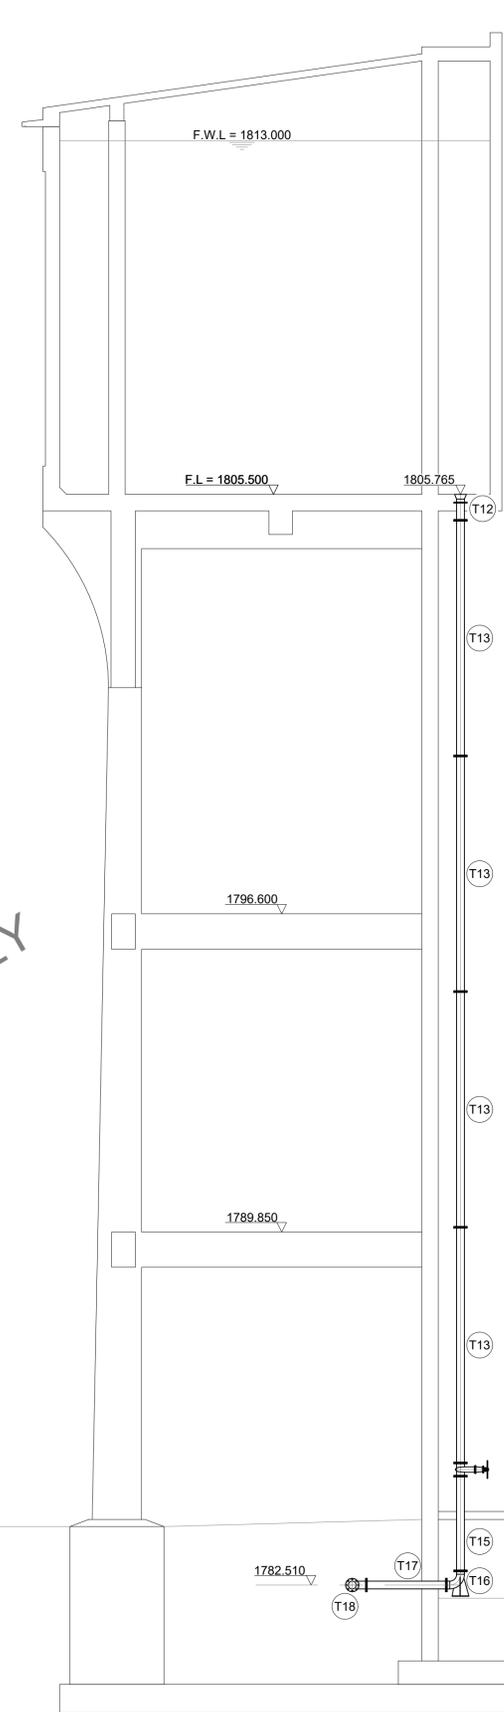

150mmØ SCOUR
SCALE 1:75

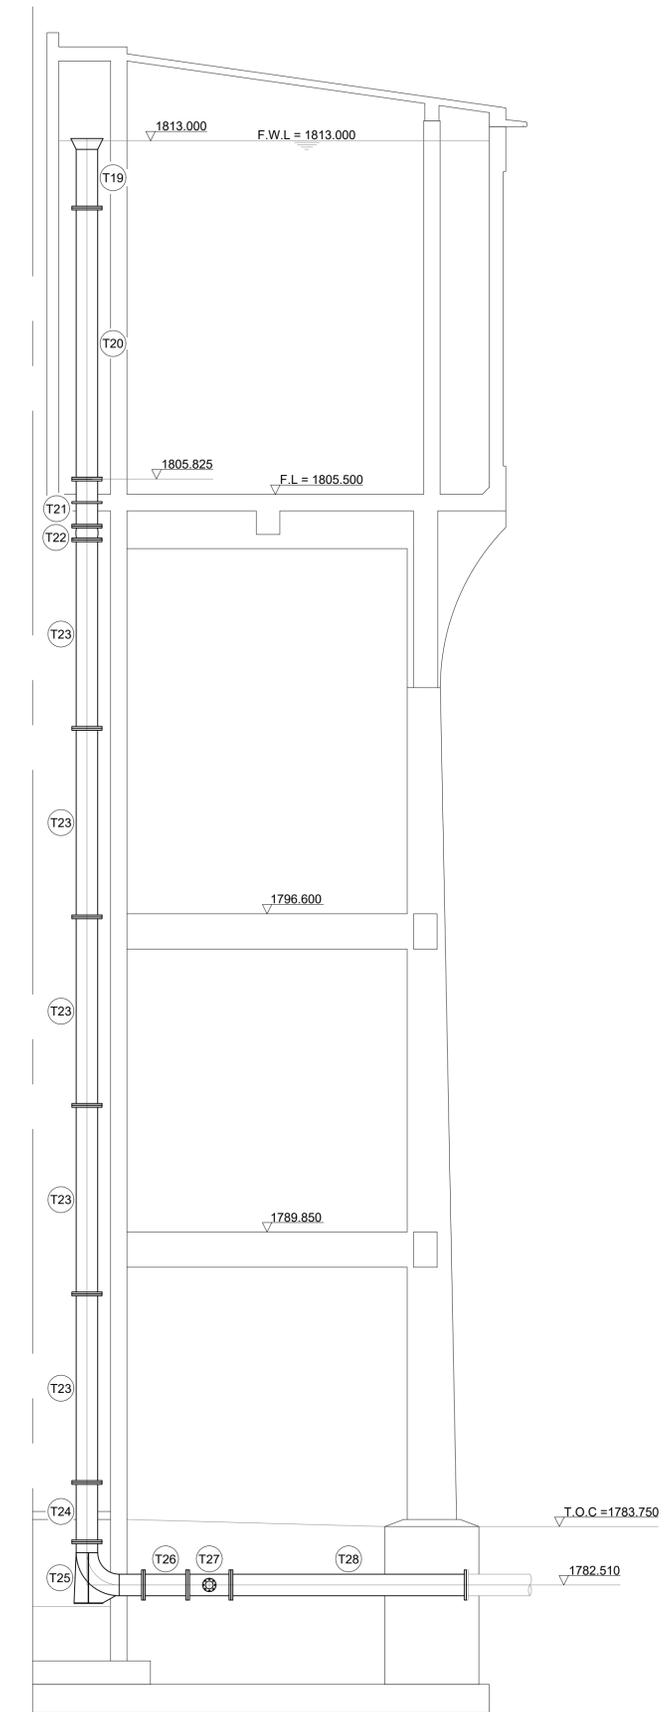

450mmØ OVERFLOW
SCALE 1:75

CONSULTING ENGINEERS:
TRI-M CONSULTING ENGINEERS
WEWORK
155 WEST STREET
SANDTON, JOHANNESBURG

DESIGNED	P. S. Botha	05/08/2024
DRAWN	J. Nel	05/08/2024
CHECKED	P. S. BOTHA	05/08/2024
APPROVED BY:		
P. S. Botha	SIGNATURE	DATE
ECSA REG. No.		
CHECKED		
	SIGNATURE	DATE



PHYSICAL ADDRESSES:
65 NTEMI PILISO STREET
NEWTOWN
JOHANNESBURG

TEL: (011) 688-1400
FAX: (011) 688-1529

Turffontein Corridors of Freedom
Water Upgrade
Foresthill Tower and Pump Station

**WATER TOWER
PIPE WORK TO TOWERS (1)**

SURVEY INFORMATION		APPROVAL BY JW DEPOT		SCALE	AMENDMENTS	
PROJECT SURVEYOR:		CHECKED		1:75	REV:	DESCRIPTION
DATE:		APPROVED BY:			0	TENDER PURPOSES
		SIGNATURE	DATE			05/08/2024
CCTV INFORMATION		APPROVAL BY JW PLANNING				
CCTV COMPANY:		CHECKED				
DATE:		APPROVED BY:				
		SIGNATURE	DATE			

JW14402	W01	0
CONTRACT NUMBER	DRAWING No.	REV.
A1	SHEET 1	OF 1
ORIGINAL PAGE SIZE FILE No.		