




FRONT VIEW  
SCALE 1:30

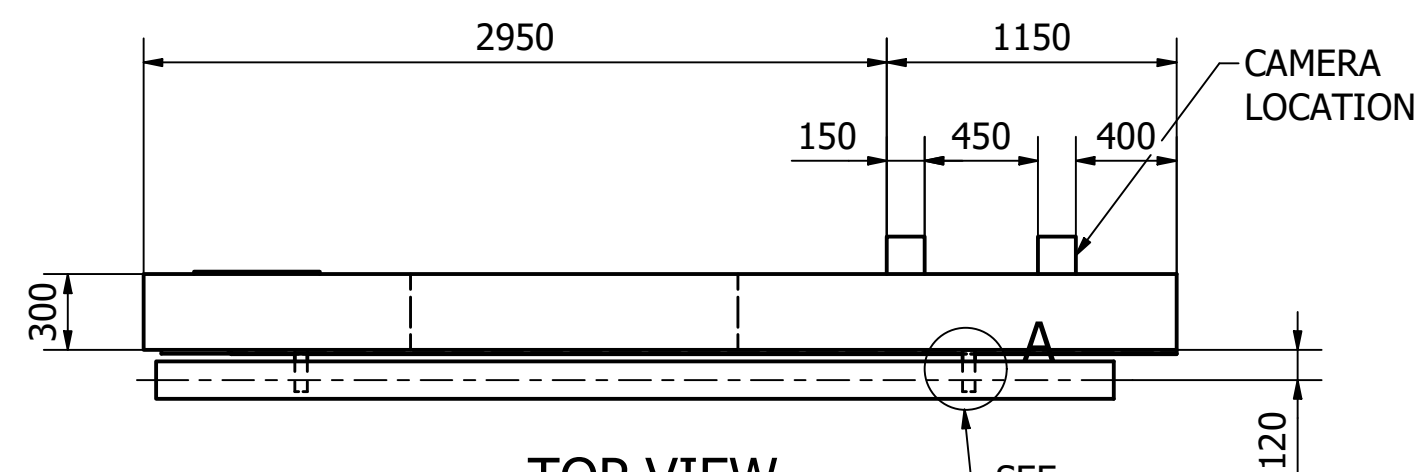


TOP VIEW  
SCALE 1:30

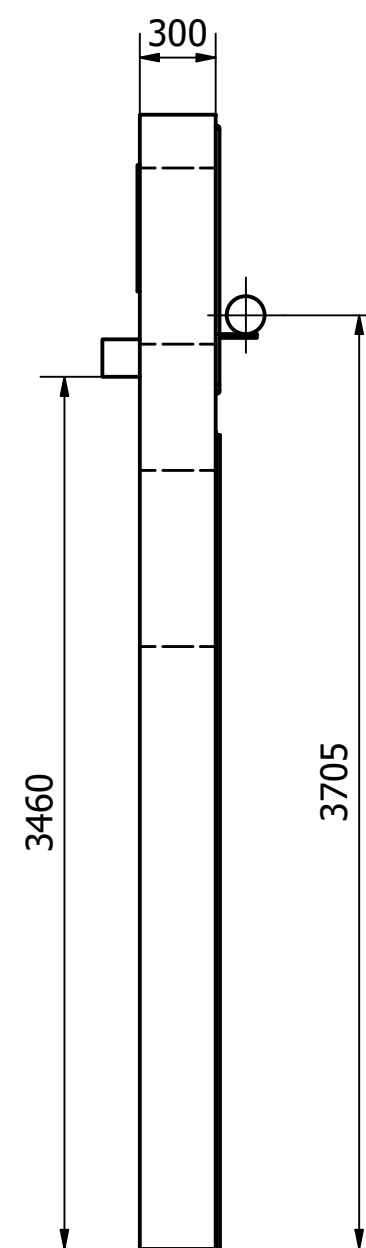


**SIDE VIEW**  
SCALE 1:30

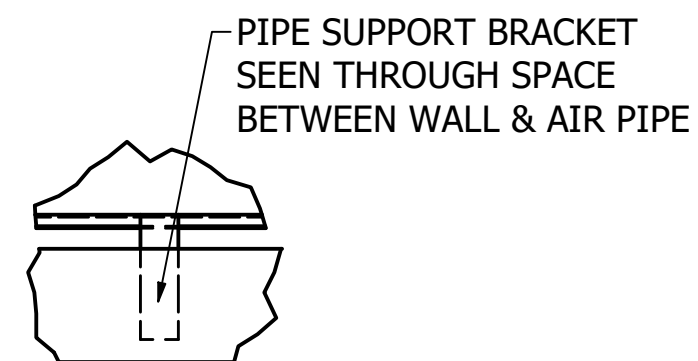


DETAIL 'A'  
SCALE 1:10

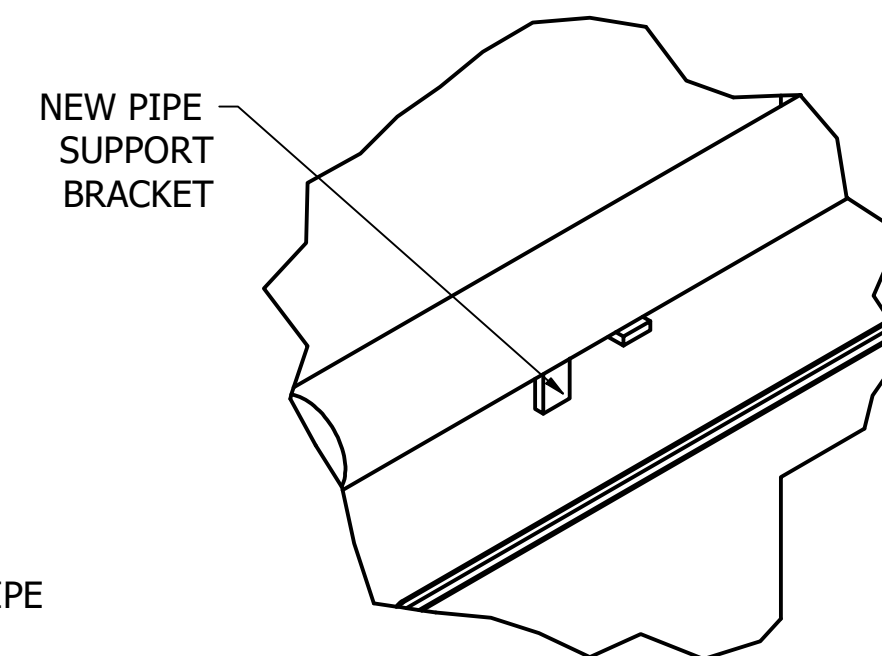

DETAIL 'B'  
SCALE 1:10

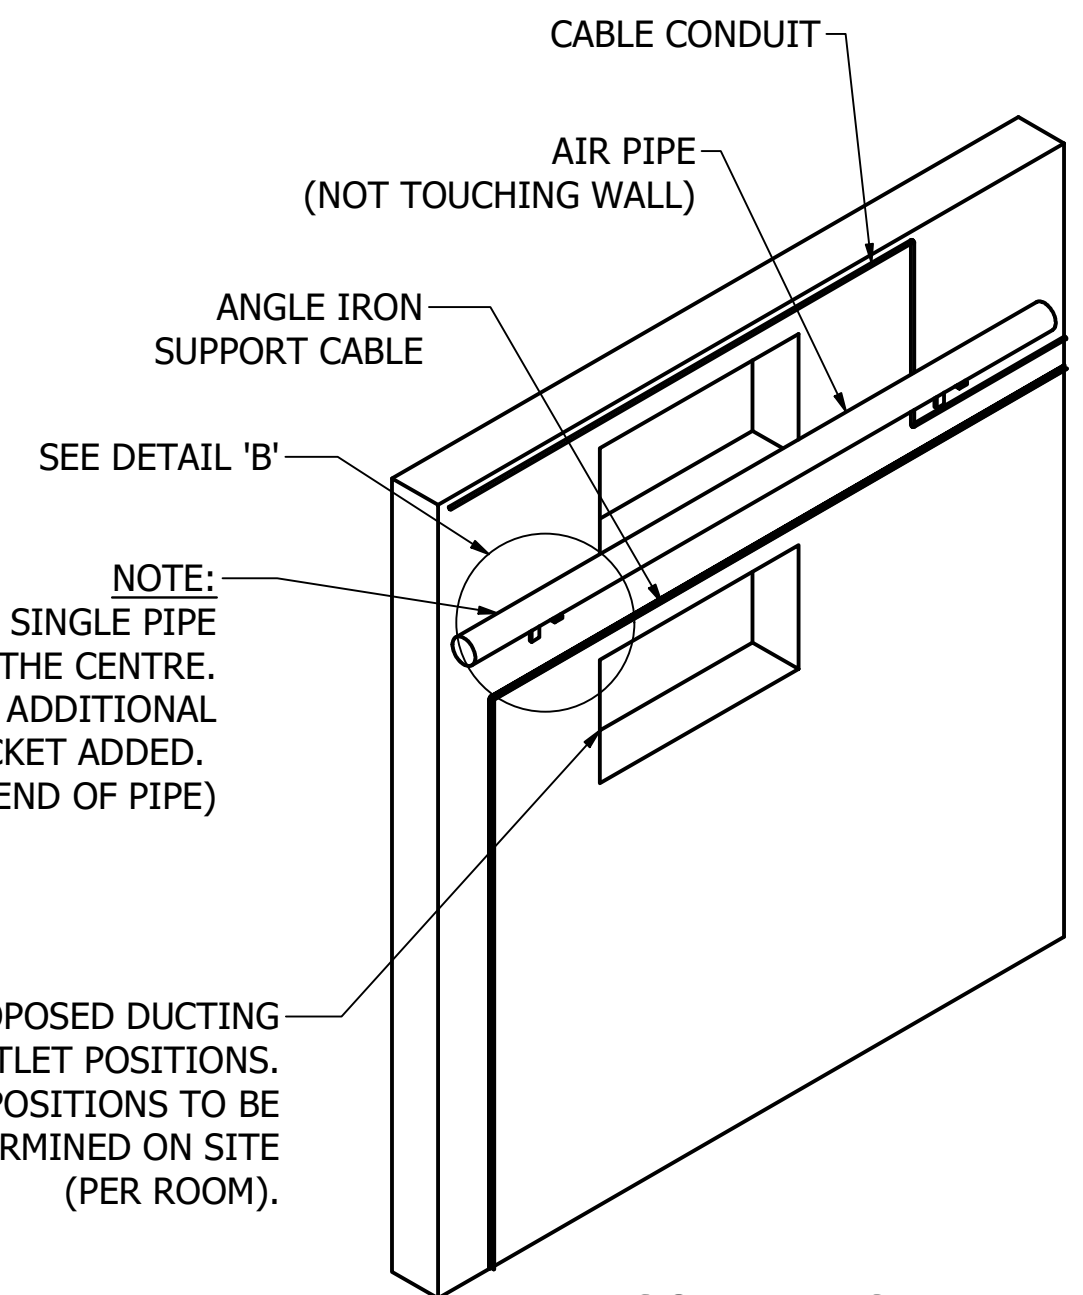

ISOMETRIC VIEW  
SCALE 1:30

26	--	--							
26	0	--	FIRST ISSUE						
D.O.	REV	DATE	** REVISION **		REV BY	CHKD BY	AUTH BY	KKS APP	REFERENCE DRAWINGS
AUTHORISED BY :			APPROVED BY :		ARNOT_POWER_STATION CURRENT LAYOUT OF BAG FILTER COMPRESSOR ROOM 5&6 WITH NEW DUCTING POSITIONS <div>SHEET 4 OF 6</div>				
KKS APP	--	----	ESKOM HOLDINGS LTD.						
CHKD BY	06	16	REG. No.						
	21		2002/015527/06						
DRAWN BY	22	07	T.W.H						
	21								
SCALE	SHWN				26.41/57037				REV
									00