



CWType M Crealco Facade 60 or eq. approved aluminium pressure glazed drained facade system, incl top hung casement insert window, per layout.
Fixing suitable for fixing to concrete / brickwork reveals.
Exposure AAAMSA exposure category: A3, SANS5613 - 2000Pa wind load capacity
Coating: Class 2 powder coated to SANS 10322:2014; Coatings in accordance with SANS 1796 using powders in accordance with SANS 1578.
colour: TBC. Provisionally Mat Black
Structural bracing Installation to include horizontal structural steel RHS, 250x100x6mm incl 12mm end plates of size 280x280, bolt fixed to concrete columns
Steel to be Hot dipped galvanised and painted to spec. Degrease, Etching primer, Undercoat, and 2 enamel finishing coats.
Colour to match window framing.
Furniture to top hung casement inserts - 500mm Stays, 13mm stack, capacity 28Kg. Crealco code STF-TH600S-304 or equal app
Handles - Per manufacturers specification to suite operation indicated.
Spandrel panel in 4mm Hialabond pre-coated aluminium faced panel, with fire retardant foam core.
Glazing throughout to be 6,38mm thick normal strength PVB laminated Low E safety glass
SHGC Req. 0.57 per PG Glass E-Range Solarview Neutral SHG (or equal approved)
U-Value Req. 5.8 W/m².K (system) Glazing - 3.7 W/m².K
Polycotton Twil 80/20 curtain drapes, code H/T/BS1900W. Drop 4100mm length on HSRA001 Hospi-alu single racer track, per Hospitrack,

QUANTITY:	Incl Curtains
8	CF1 CF4 CF7 CF2 CF5 CF8 CF3 CF6

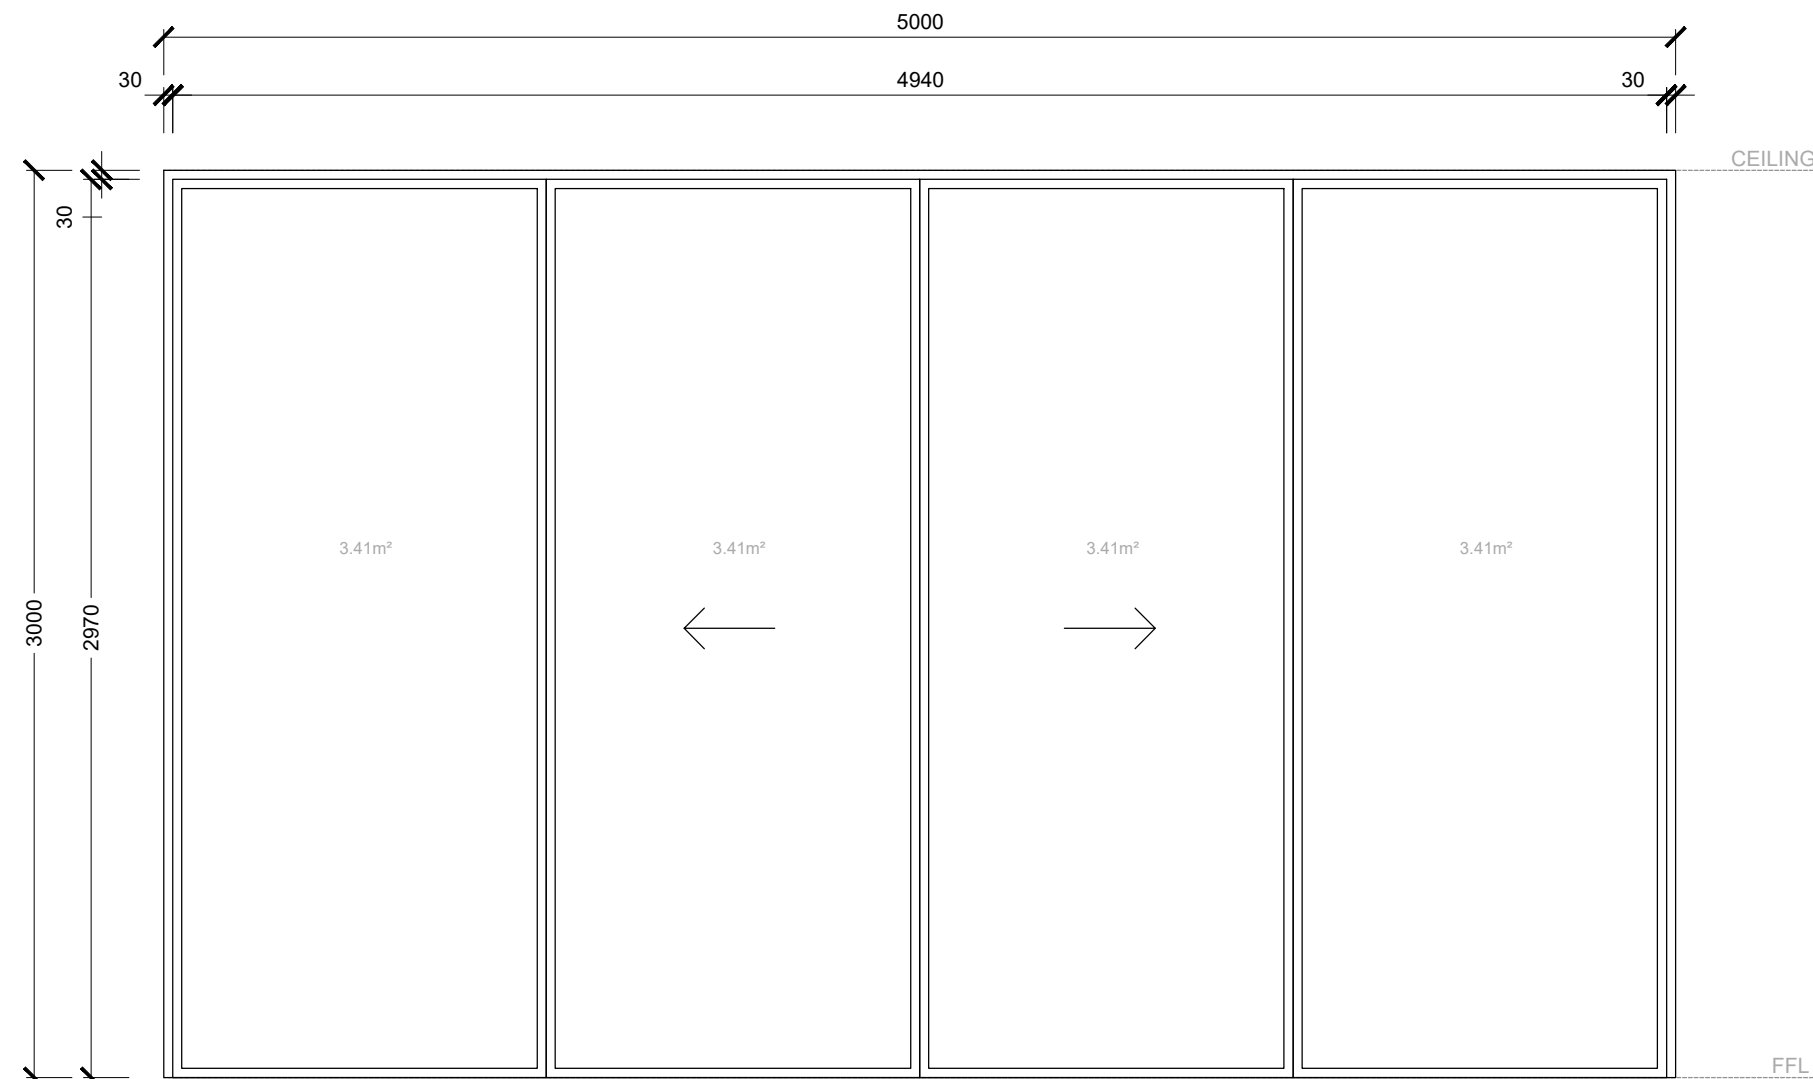

CWType O Crealco Palace or eq. approved aluminium sliding door system,
Fixing suitable for fixing to concrete / brickwork reveals.
Exposure AAAMSA exposure category: A3, SANS5613 - 2000Pa wind load capacity
Coating: Class 2 powder coated to SANS 10322:2014; Coatings in accordance with SANS 1796 using powders in accordance with SANS 1578.
colour: TBC. Provisionally Mat Black
Structural bracing Installation to include horizontal structural steel RHS, 250x100x6mm incl 12mm end plates of size 280x280, bolt fixed to concrete columns
Steel to be Hot dipped galvanised and painted to spec. Degrease, Etching primer, Undercoat, and 2 enamel finishing coats.
Colour to match window framing.
Furniture to top hung casement inserts - 500mm Stays, 13mm stack, capacity 28Kg. Crealco code STF-TH600S-304 or equal app
Handles - Per manufacturers specification to suite operation indicated.
Spandrel panel in 4mm Hialabond pre-coated aluminium faced panel, with fire retardant foam core.
Glazing throughout to be 6,38mm thick normal strength PVB laminated Low E safety glass
SHGC Req. 0.57 per PG Glass E-Range Solarview Neutral SHG (or equal approved)
U-Value Req. 5.8 W/m².K (system) Glazing - 3.7 W/m².K
Polycotton Twil 80/20 curtain drapes, code H/T/BS1900W. Drop 3000mm length on HSRA001 Hospi-alu single racer track, per Hospitrack,

QUANTITY:	Incl Curtains
1	CF9

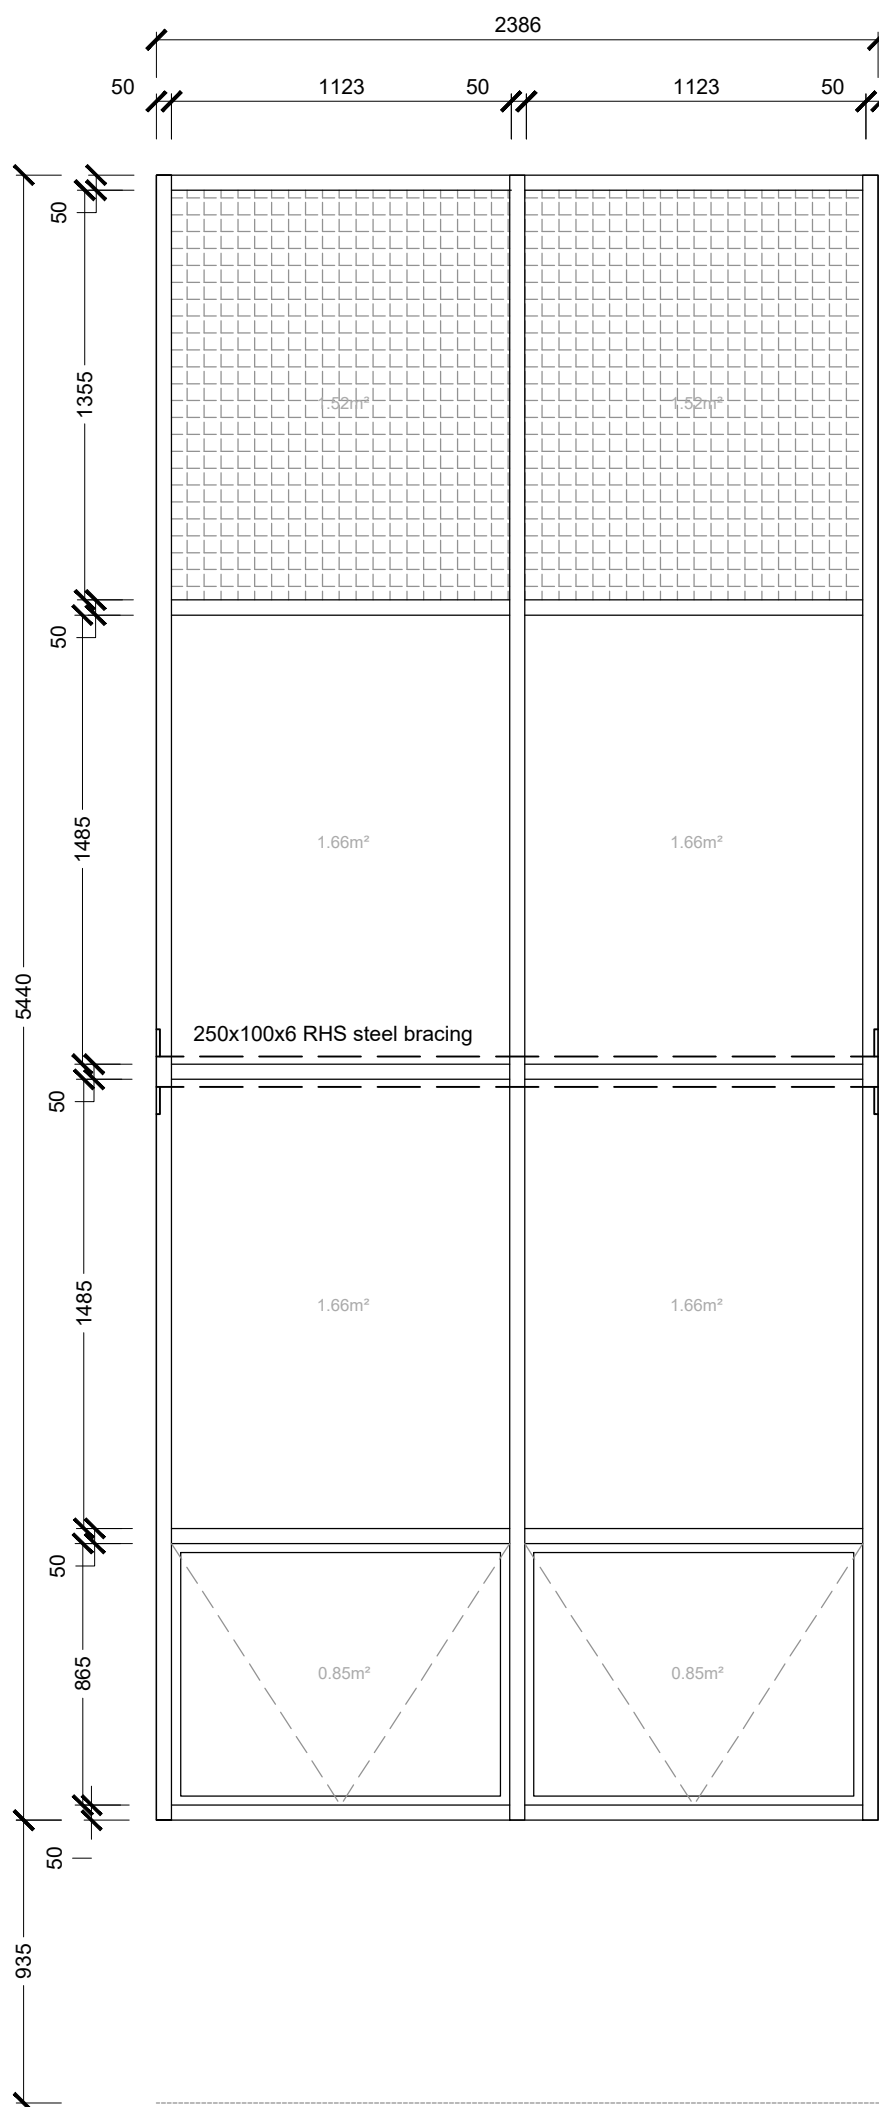

CWType N Crealco Facade 60 or eq. approved aluminium pressure glazed drained facade system, incl top hung casement insert window, per layout.
Fixing suitable for fixing to concrete / brickwork reveals.
Exposure AAAMSA exposure category: A3, SANS5613 - 2000Pa wind load capacity
Coating: Class 2 powder coated to SANS 10322:2014; Coatings in accordance with SANS 1796 using powders in accordance with SANS 1578.
colour: TBC. Provisionally Mat Black
Structural bracing Installation to include horizontal structural steel RHS, 250x100x6mm incl 12mm end plates of size 280x280, bolt fixed to concrete columns
Steel to be Hot dipped galvanised and painted to spec. Degrease, Etching primer, Undercoat, and 2 enamel finishing coats.
Colour to match window framing.
Furniture to top hung casement inserts - 500mm Stays, 13mm stack, capacity 28Kg. Crealco code STF-TH600S-304 or equal app
Handles - Per manufacturers specification to suite operation indicated.
Spandrel panel in 4mm Hialabond pre-coated aluminium faced panel, with fire retardant foam core.
Glazing throughout to be 6,38mm thick normal strength PVB laminated Low E safety glass
SHGC Req. 0.57 per PG Glass E-Range Solarview Neutral SHG (or equal approved)
U-Value Req. 5.8 W/m².K (system) Glazing - 3.7 W/m².K
Polycotton Twil 80/20 curtain drapes, code H/T/BS1900W. Drop 4100mm length on HSRA001 Hospi-alu single racer track, per Hospitrack,

QUANTITY:	Incl Curtains
1	CF9

No.	Description	Date	By
	Information only	17.02.2016	SG
A	For purpose of discussion	23.02.2016	SG
B	L8 glazing change	18.09.2019	PP
C	All glazing types updated	12.10.2023	WP
D	Curtain wall & description updated.	08.08.2024	PD

Window Specification:

PRIOR TO COMMENCEMENT OF WORK ON SITE THE FOLLOWING CERTIFICATES ARE TO BE PROVIDED:

- Copy of the relevant AAAMSA Performance certificate from the manufacturer/contractor supplying the architectural aluminum product.
- A Certificate of conformance certifying that all anodizing or powder coating has been processed in strict accordance with SABS 999/1998 and SABS 1796/2001 respectively.
- A powder guarantee of no less than 15 years issued by the powder manufacturer. The specific conditions contained in this guarantee shall form part of the process and may only be applied by an approved powder applicator.
- A Certificate of conformance that the glazing has been installed in accordance with SABS137 ensuring that safety glazing materials have been installed in the mandatory areas & that each individual pane of safety glazing material has been permanently marked.
- A warranty from the manufacture of the laminated safety glass and / or hermetically sealed glazing units warranting the products against delamination for a period of not less than 5 years.

HEALTH DEPARTMENT SIGNATURES

DEPUTY DIRECTOR GENERAL _____

HEAD OFFICE PROGRAMME / SERVICE _____

DISTRICT MANAGER _____

CEO / MANAGER OF THE FACILITY _____

DOH PROJECT MANAGER _____

IMPLEMENTING AGENT PROJECT MANAGER _____

PROFESSIONAL SERVICE PROVIDER

NAME _____

SIGNATURE _____ DATE _____

ARCHITECT:

ARTEK 4 ARCHITECTS (KZN) CC
Durban: 46 Lena Ahrens Road, Glenwood, Durban 4000
tel: 031 201 0445 fax: 031 201 6809 email: admin@artek4.co.za
Port Shepstone: 19 Tradewinds, Marine Drive, Shelly Beach
tel: 039 682 2447 fax: 039 682 2446 email: adminps@artek4.co.za



SOUTHERN REGION

Project

WIMS NO. 044044: SOUTHERN REGION: PORT SHEPSTONE: DEPARTMENT OF HEALTH: PORT SHEPSTONE: PORT SHEPSTONE HOSPITAL: NEW PSYCHIATRIC WARD

Drawing Description

CURTAIN WALL SCHEDULE TYPE M-O

Scale	Drawn	Date
1:25	WP	17/01/2022
Consultant Project No.	Drawing No.	Rev
1518	402-04	D
DOW Drawing number		Rev
-		-