



FOOTING DETAIL FOR SANDY CONDITIONS
1:25


NOTE :
TANK STAND COLUMNS TO
REST ON TOP OF BLINDING
LAYER BEFORE THE FOOTINGS
IS CASTED.

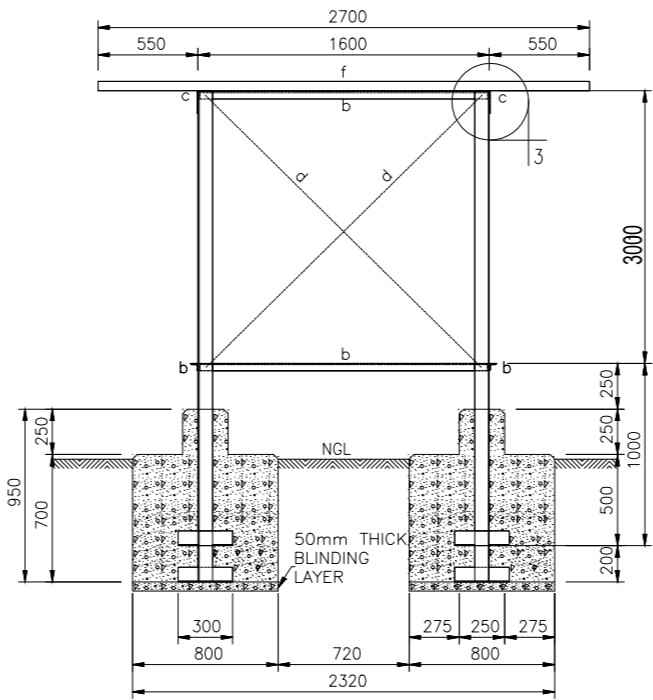


SECTION D-D
1:25

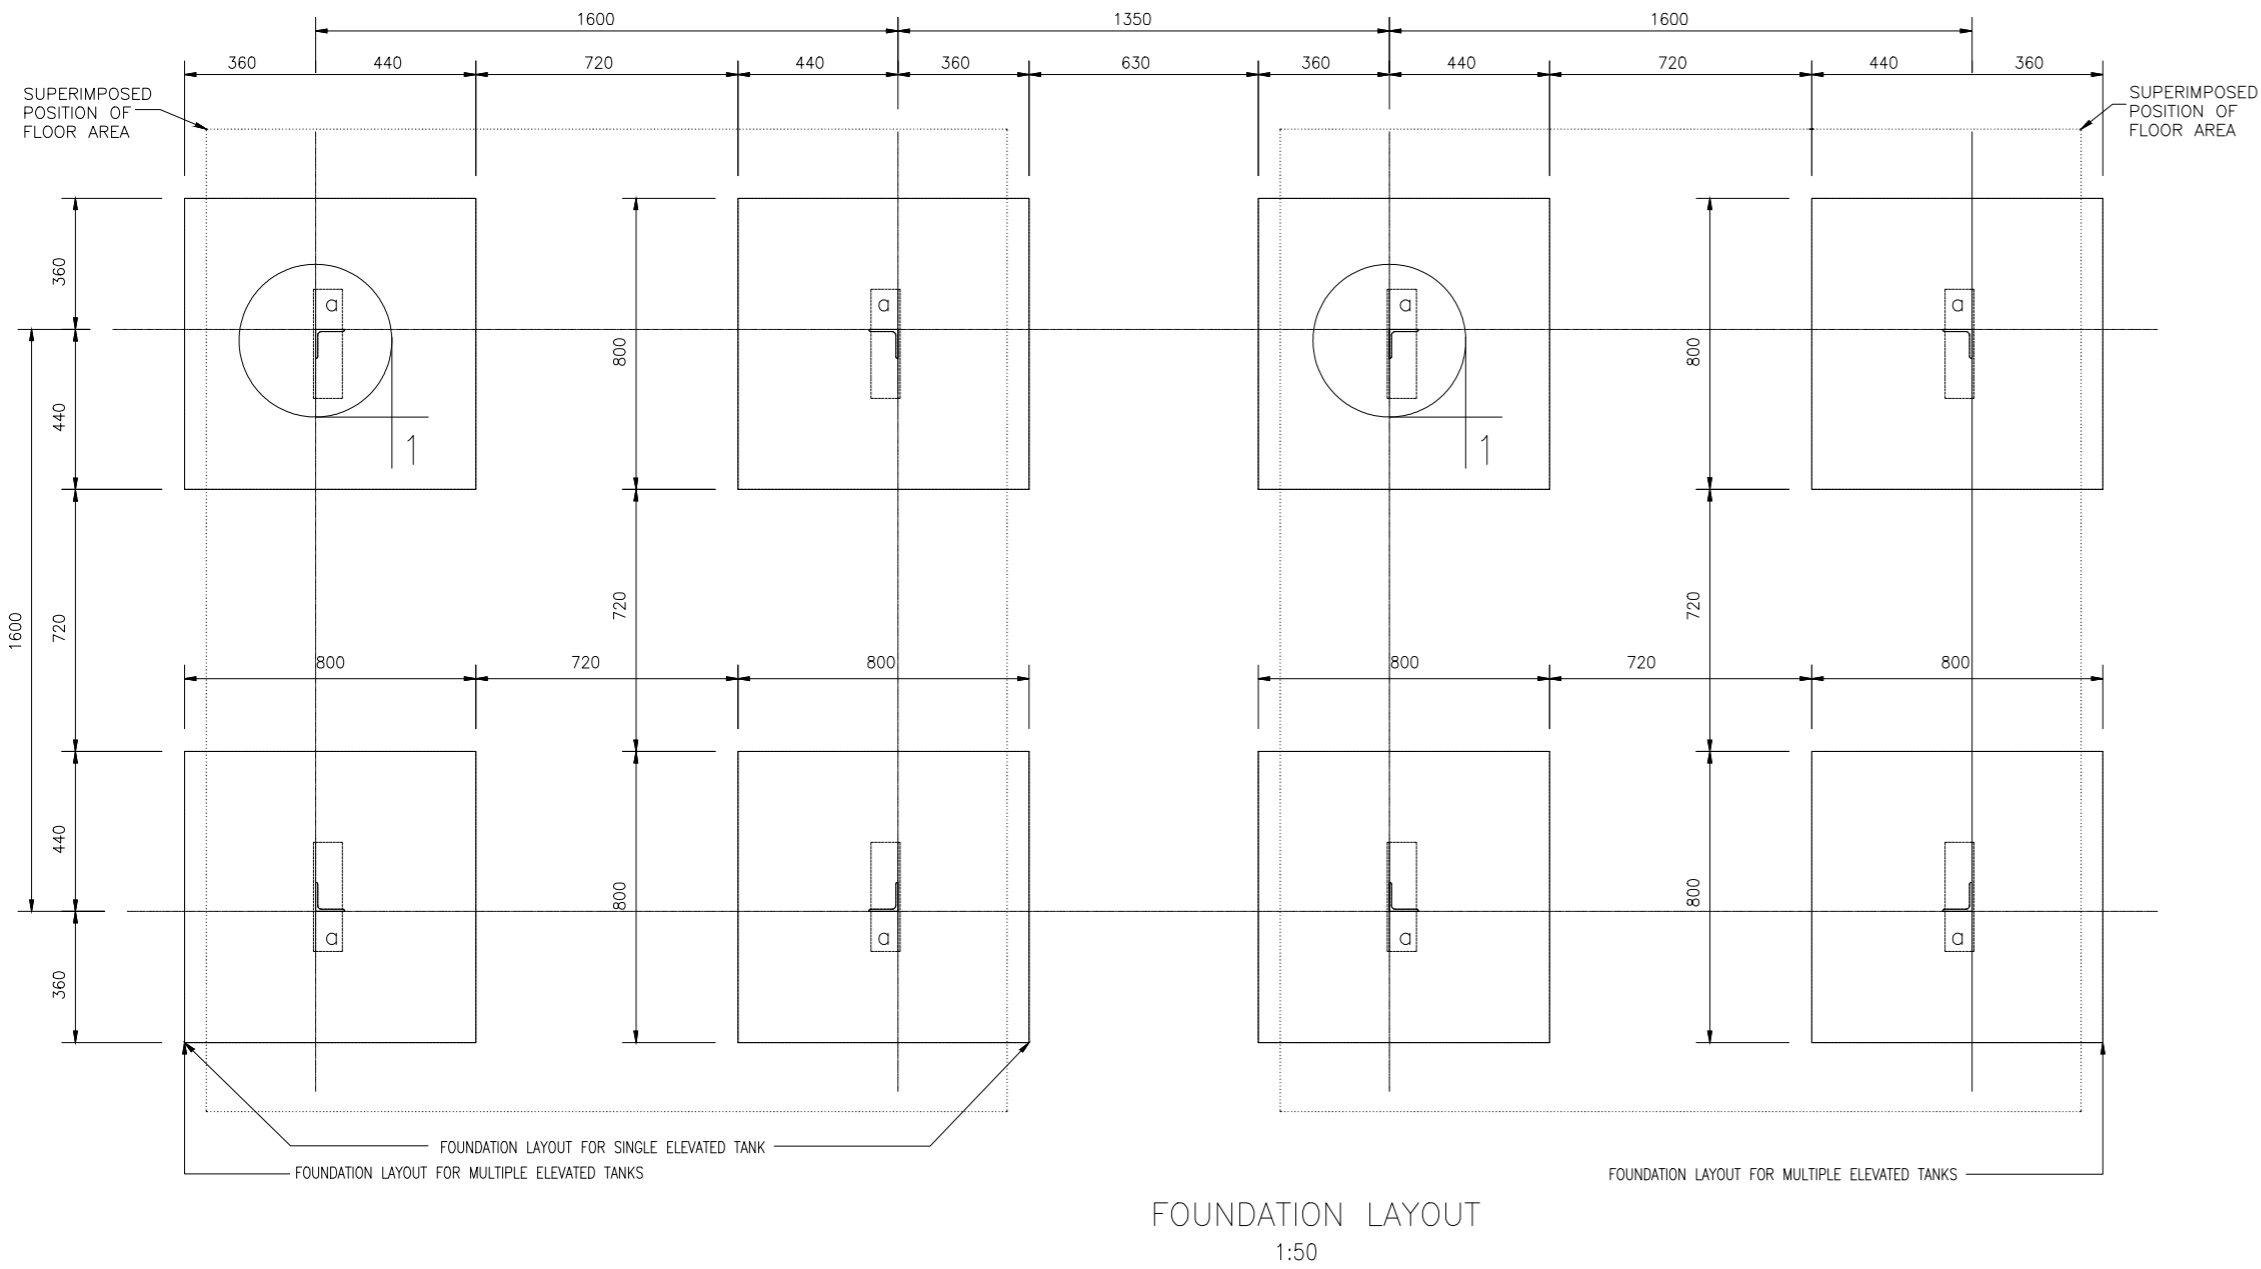

FOUNDATION LAYOUT
1:50

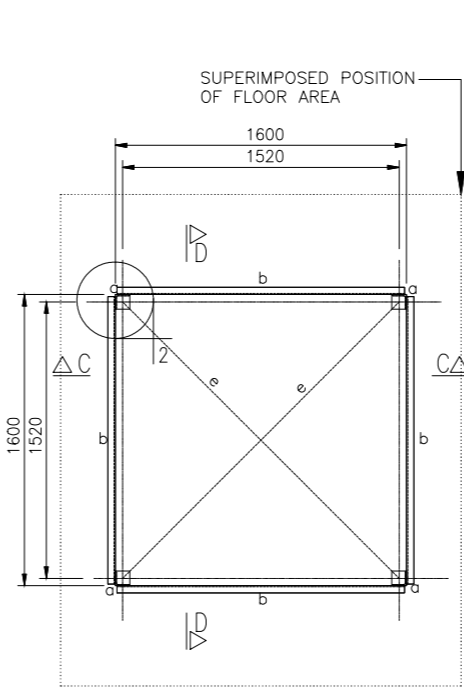

LAYOUT PLAN E-E
1:25

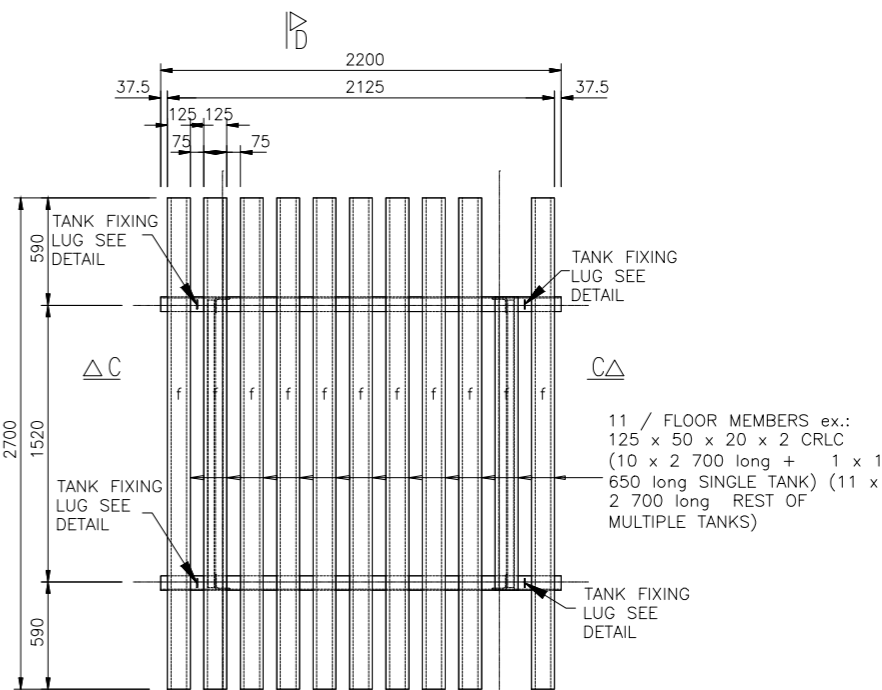

FLOOR LAYOUT
1:25

TYPE DRAWING
ELEVATED TANK STAND : PLAN & FLOOR LAYOUT

50mm ON ORIGINAL SCALE

CLIENT DEPARTMENT SIGNATURE

FACILITY STAMP

FACILITY MANAGER

INFRASTRUCTURE
MANAGER

GENERAL
MANAGER

Checked by Professional Consultant

Name

Signature

Date

CLIENT

ENGINEER



CLEAR WATER CONSULTING ENGINEERS

Stand No. 266, Madumeleng Village, Modjadji, 0837

Cell : 072 889 5515, Fax: 086 668 9751

Email: admin@cwengineers.co.za

PROJECT

LPCL14B

DRAWING DISCRIPTION

5000L JOJO TANK STAND DETAIL

Drawn: M.T. RABOPE Design: J.M. J.V.VUUREN Date: 04/2021

Scale/s: 1:100

Consultant Drawing number

Revision

01

Contract number

Revision

01

Stamped by plans Approval Committee