




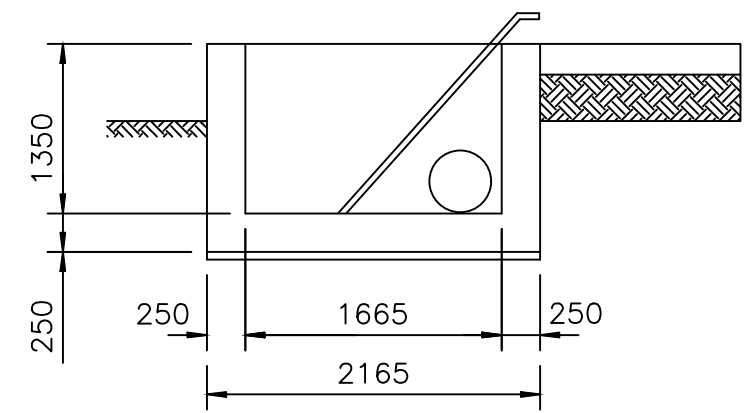


SECTION A - A
1 : 50

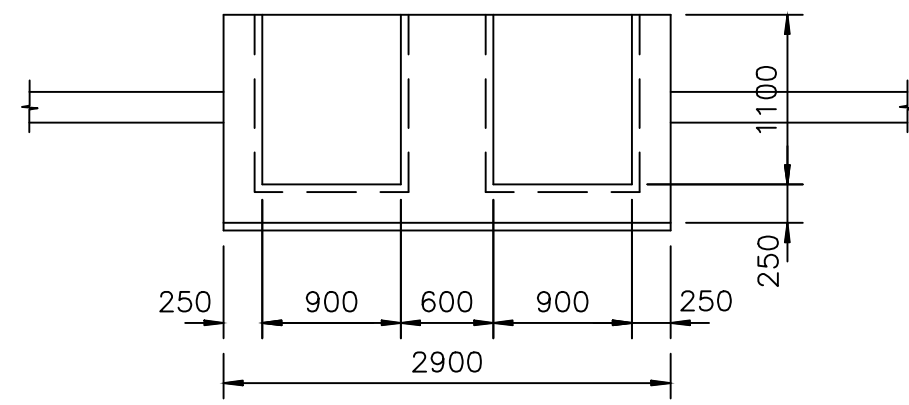


SECTION C - C
1 : 50

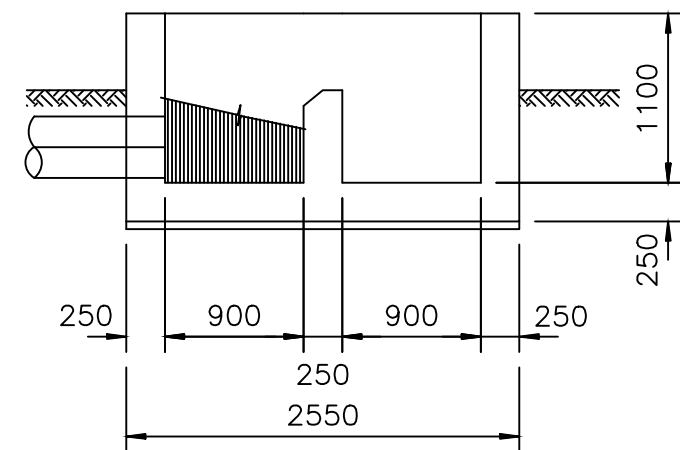


SECTION B - B
1 : 50

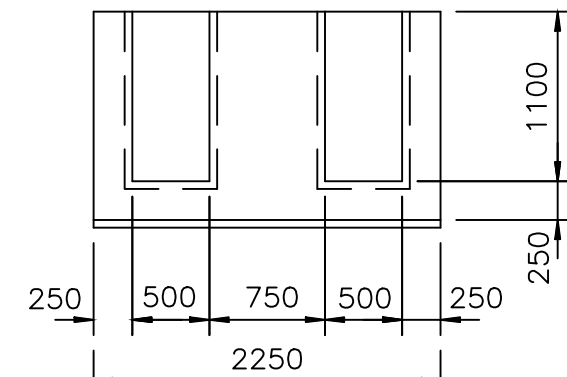


SECTION D - D
1 : 50

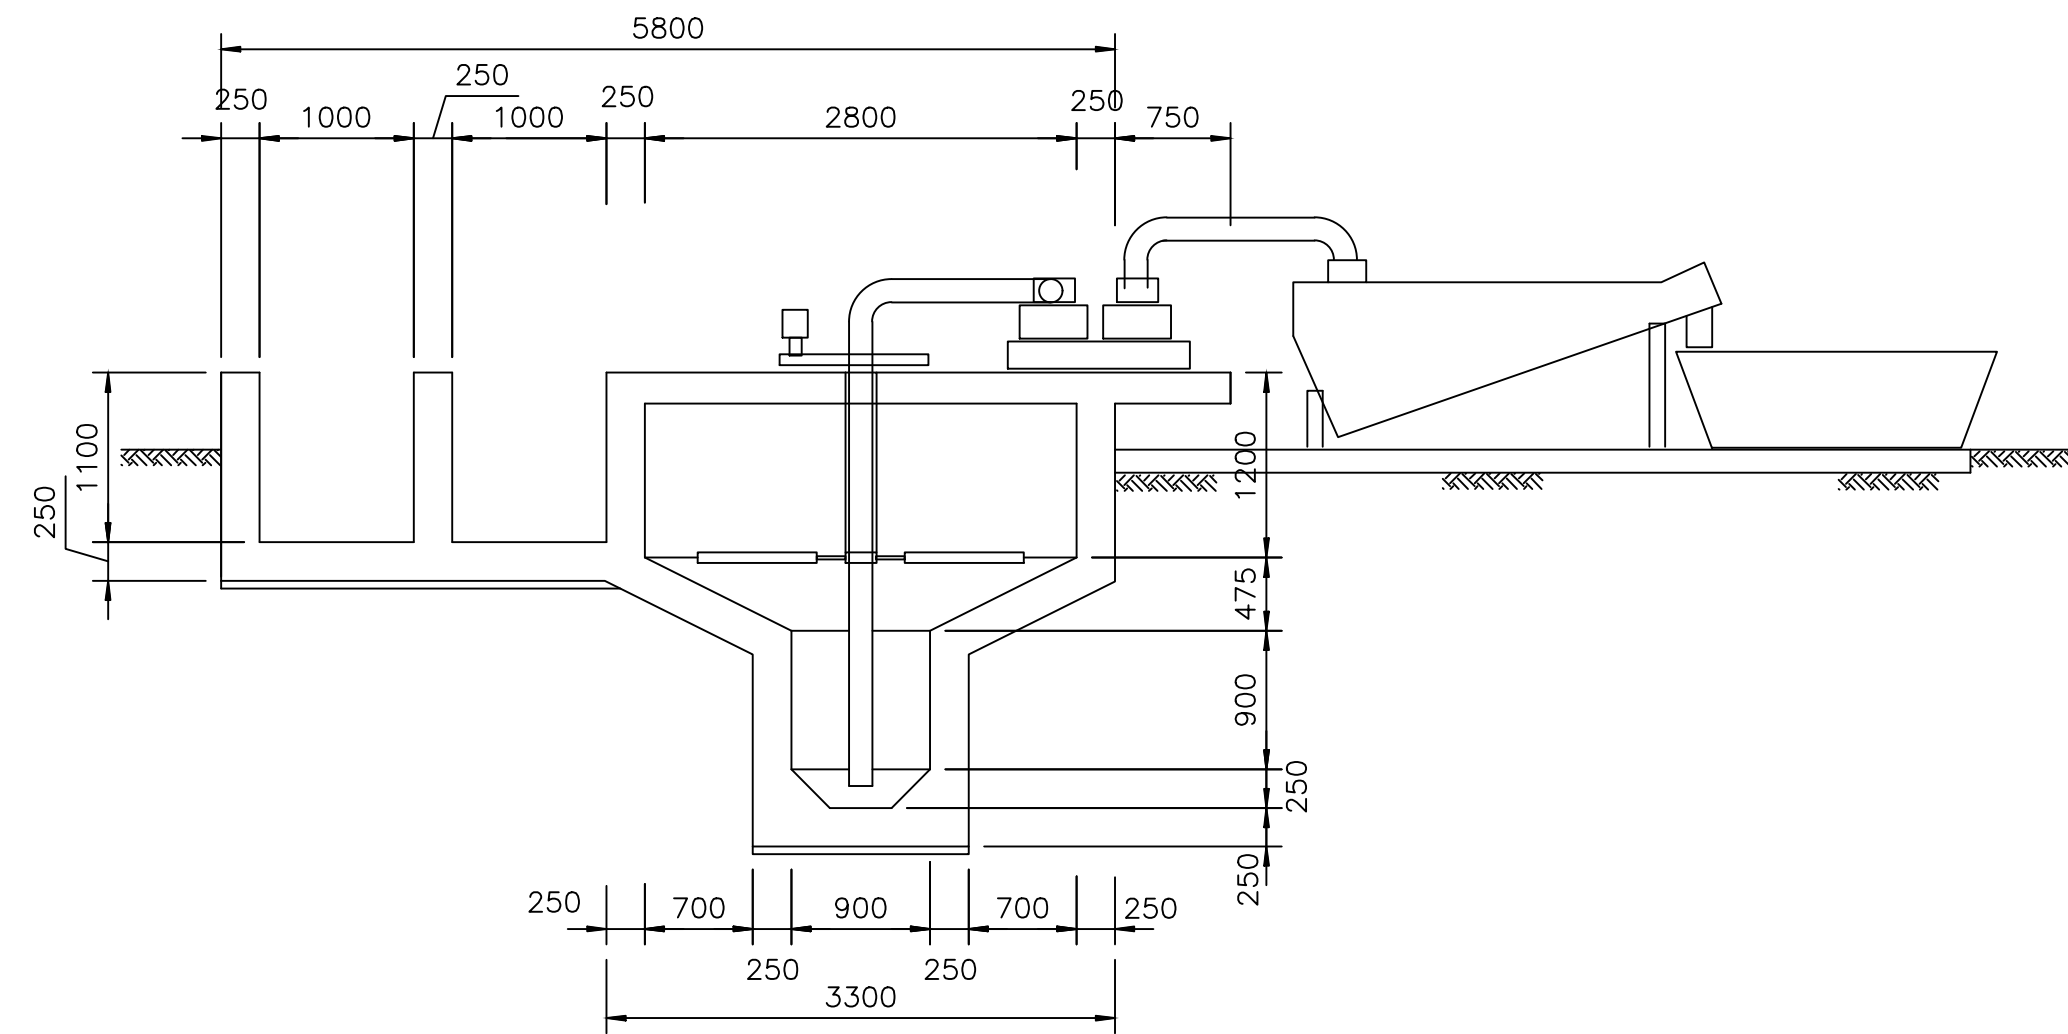


SECTION E - E
1 : 50

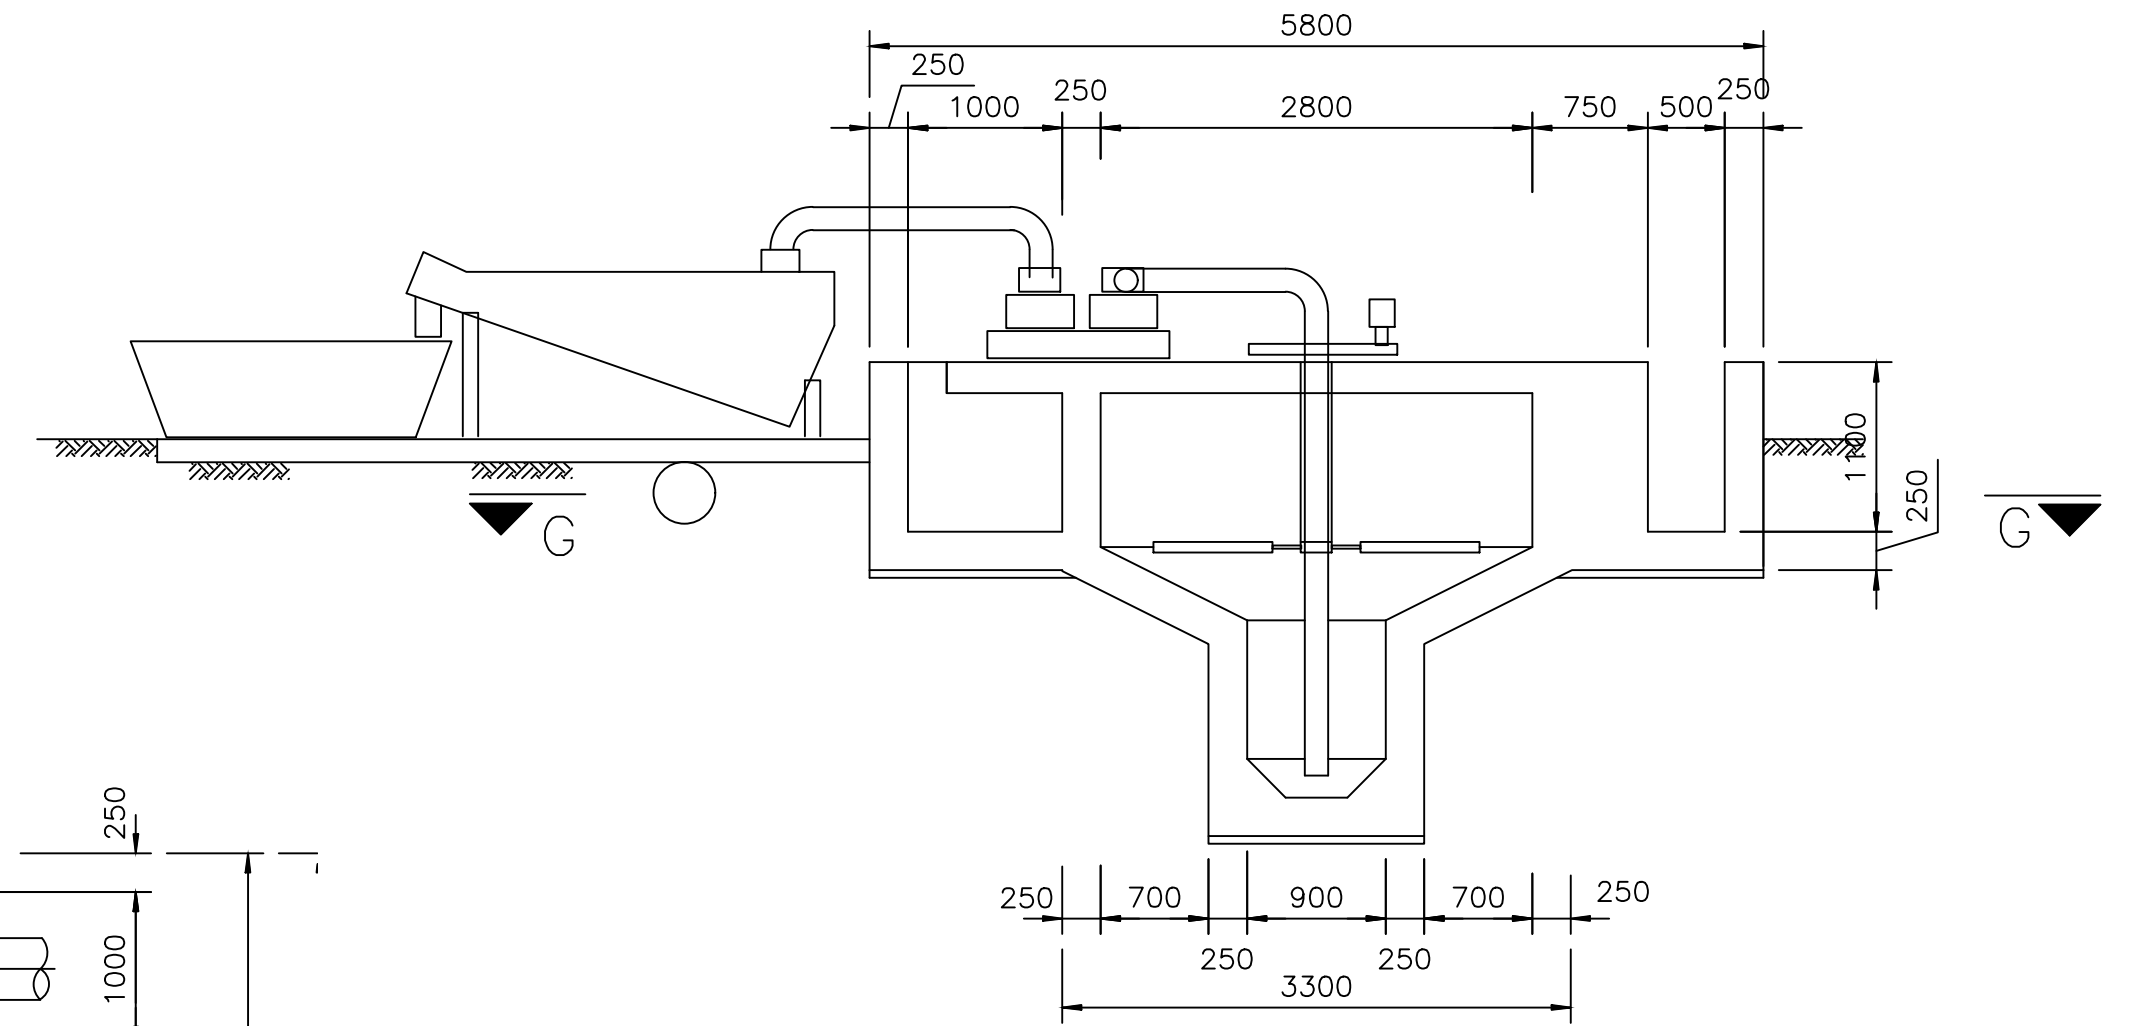


SECTION F - F
1 : 50

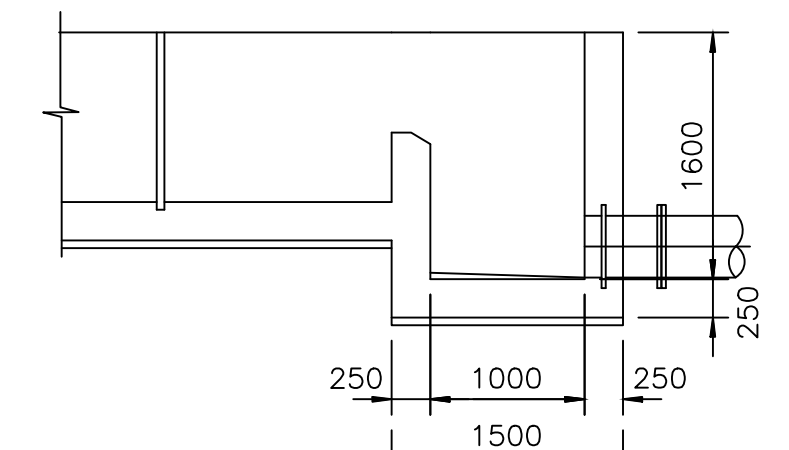

SECTION H - H
1 : 50

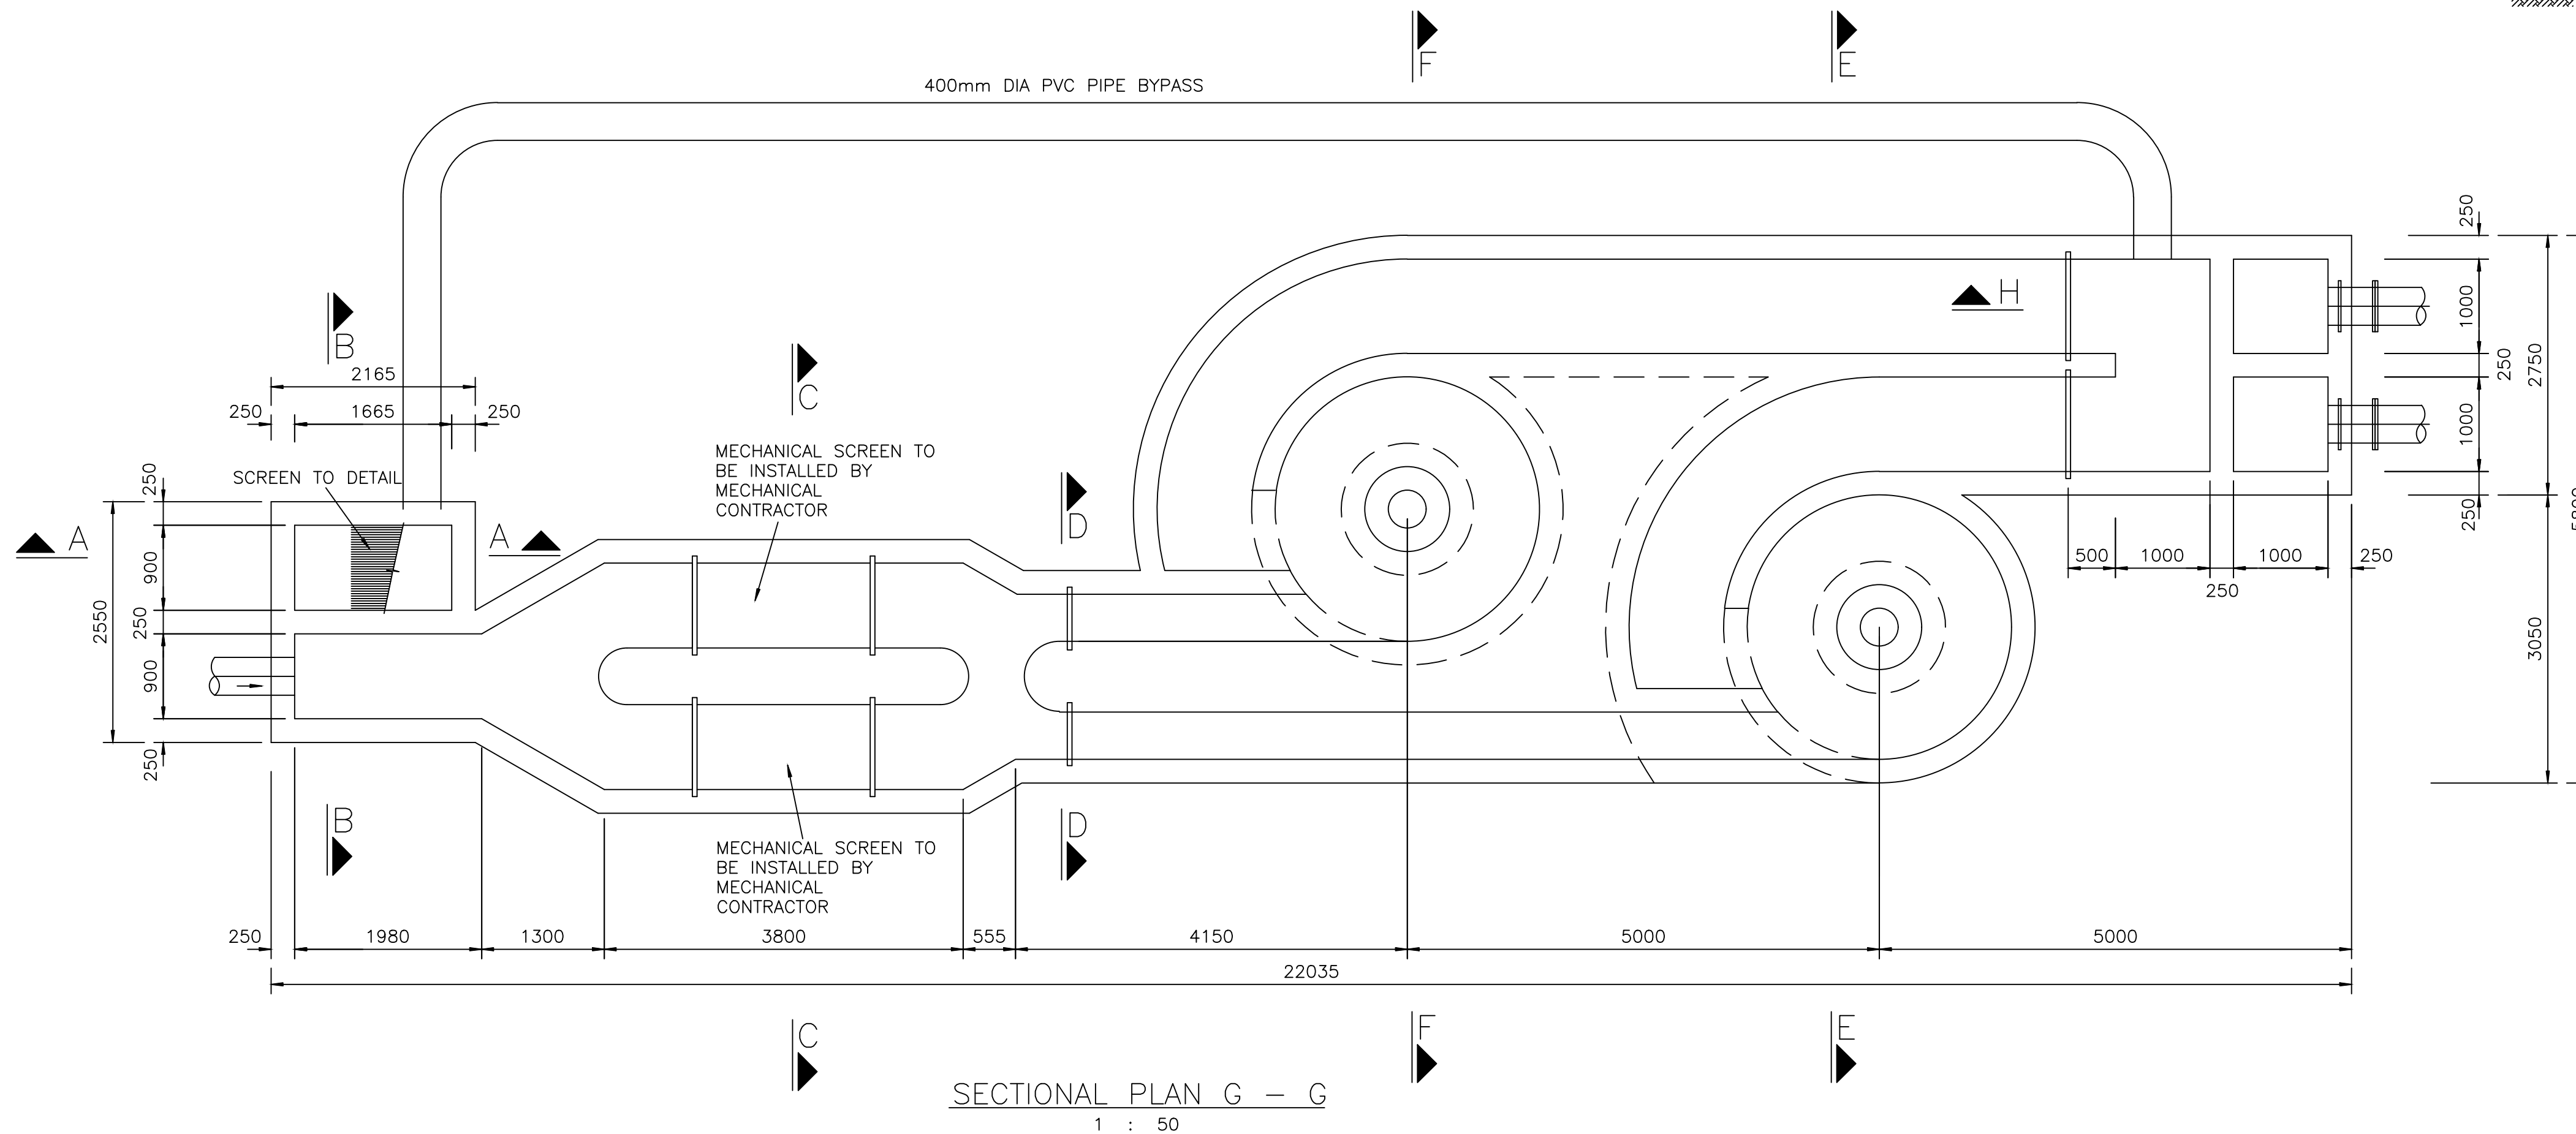

SECTIONAL PLAN G - G
1 : 50

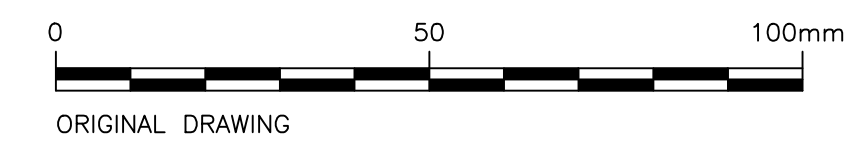

DRAWING STATUS
ISSUED FOR TENDER

ORIGINAL SCALE
NOT TO SCALE

ALT. DWG. No. CONTRACT No.
SCMU 002/2023/2024

SHT. No. OF PROJECT No.
J079

DRAWING No. REVISION
J079(07)-D02

No.	REFERENCE DRAWINGS

0	ISSUED FOR TENDER	06/23	GM	SM
△	REVISIONS	DATE	CHKD	APPRV
	ONLY REVISIONS MARKED THUS △ ARE VALID			

DESIGNED	B. MLALAZI
CHECKED	G. MLAMBO
DRAWN	B. MLALAZI
CHECKED	G. MLAMBO
PROJ. ENG.	G. MLAMBO (PR ENG REG. No. 20190797)


 TEL: (033) 346 0689
 FAX: (033) 346 0692
 E-mail: ziyanda@ziyandaconsulting.co.za
 PO BOX 809
 HILTON
 PIETERMARITZBURG
 3245
 APPROVED :
 S. MGUTSHINI
 (PR ENG REG. No. 20040208)


 APPROVED :

PROJECT/DRAWING TITLE
 UMKHANYAKUDE DISTRICT MUNICIPALITY
 THEMBALETHU SANITATION PROJECT
 CONSTRUCTION OF CIVIL WORKS FOR THE UPGRADE OF THE
 MKUZE WASTEWATER TREATMENT WORKS AT MKUZE
 INLET WORKS DETAILS