


BRACKENFELL SUBSTATION

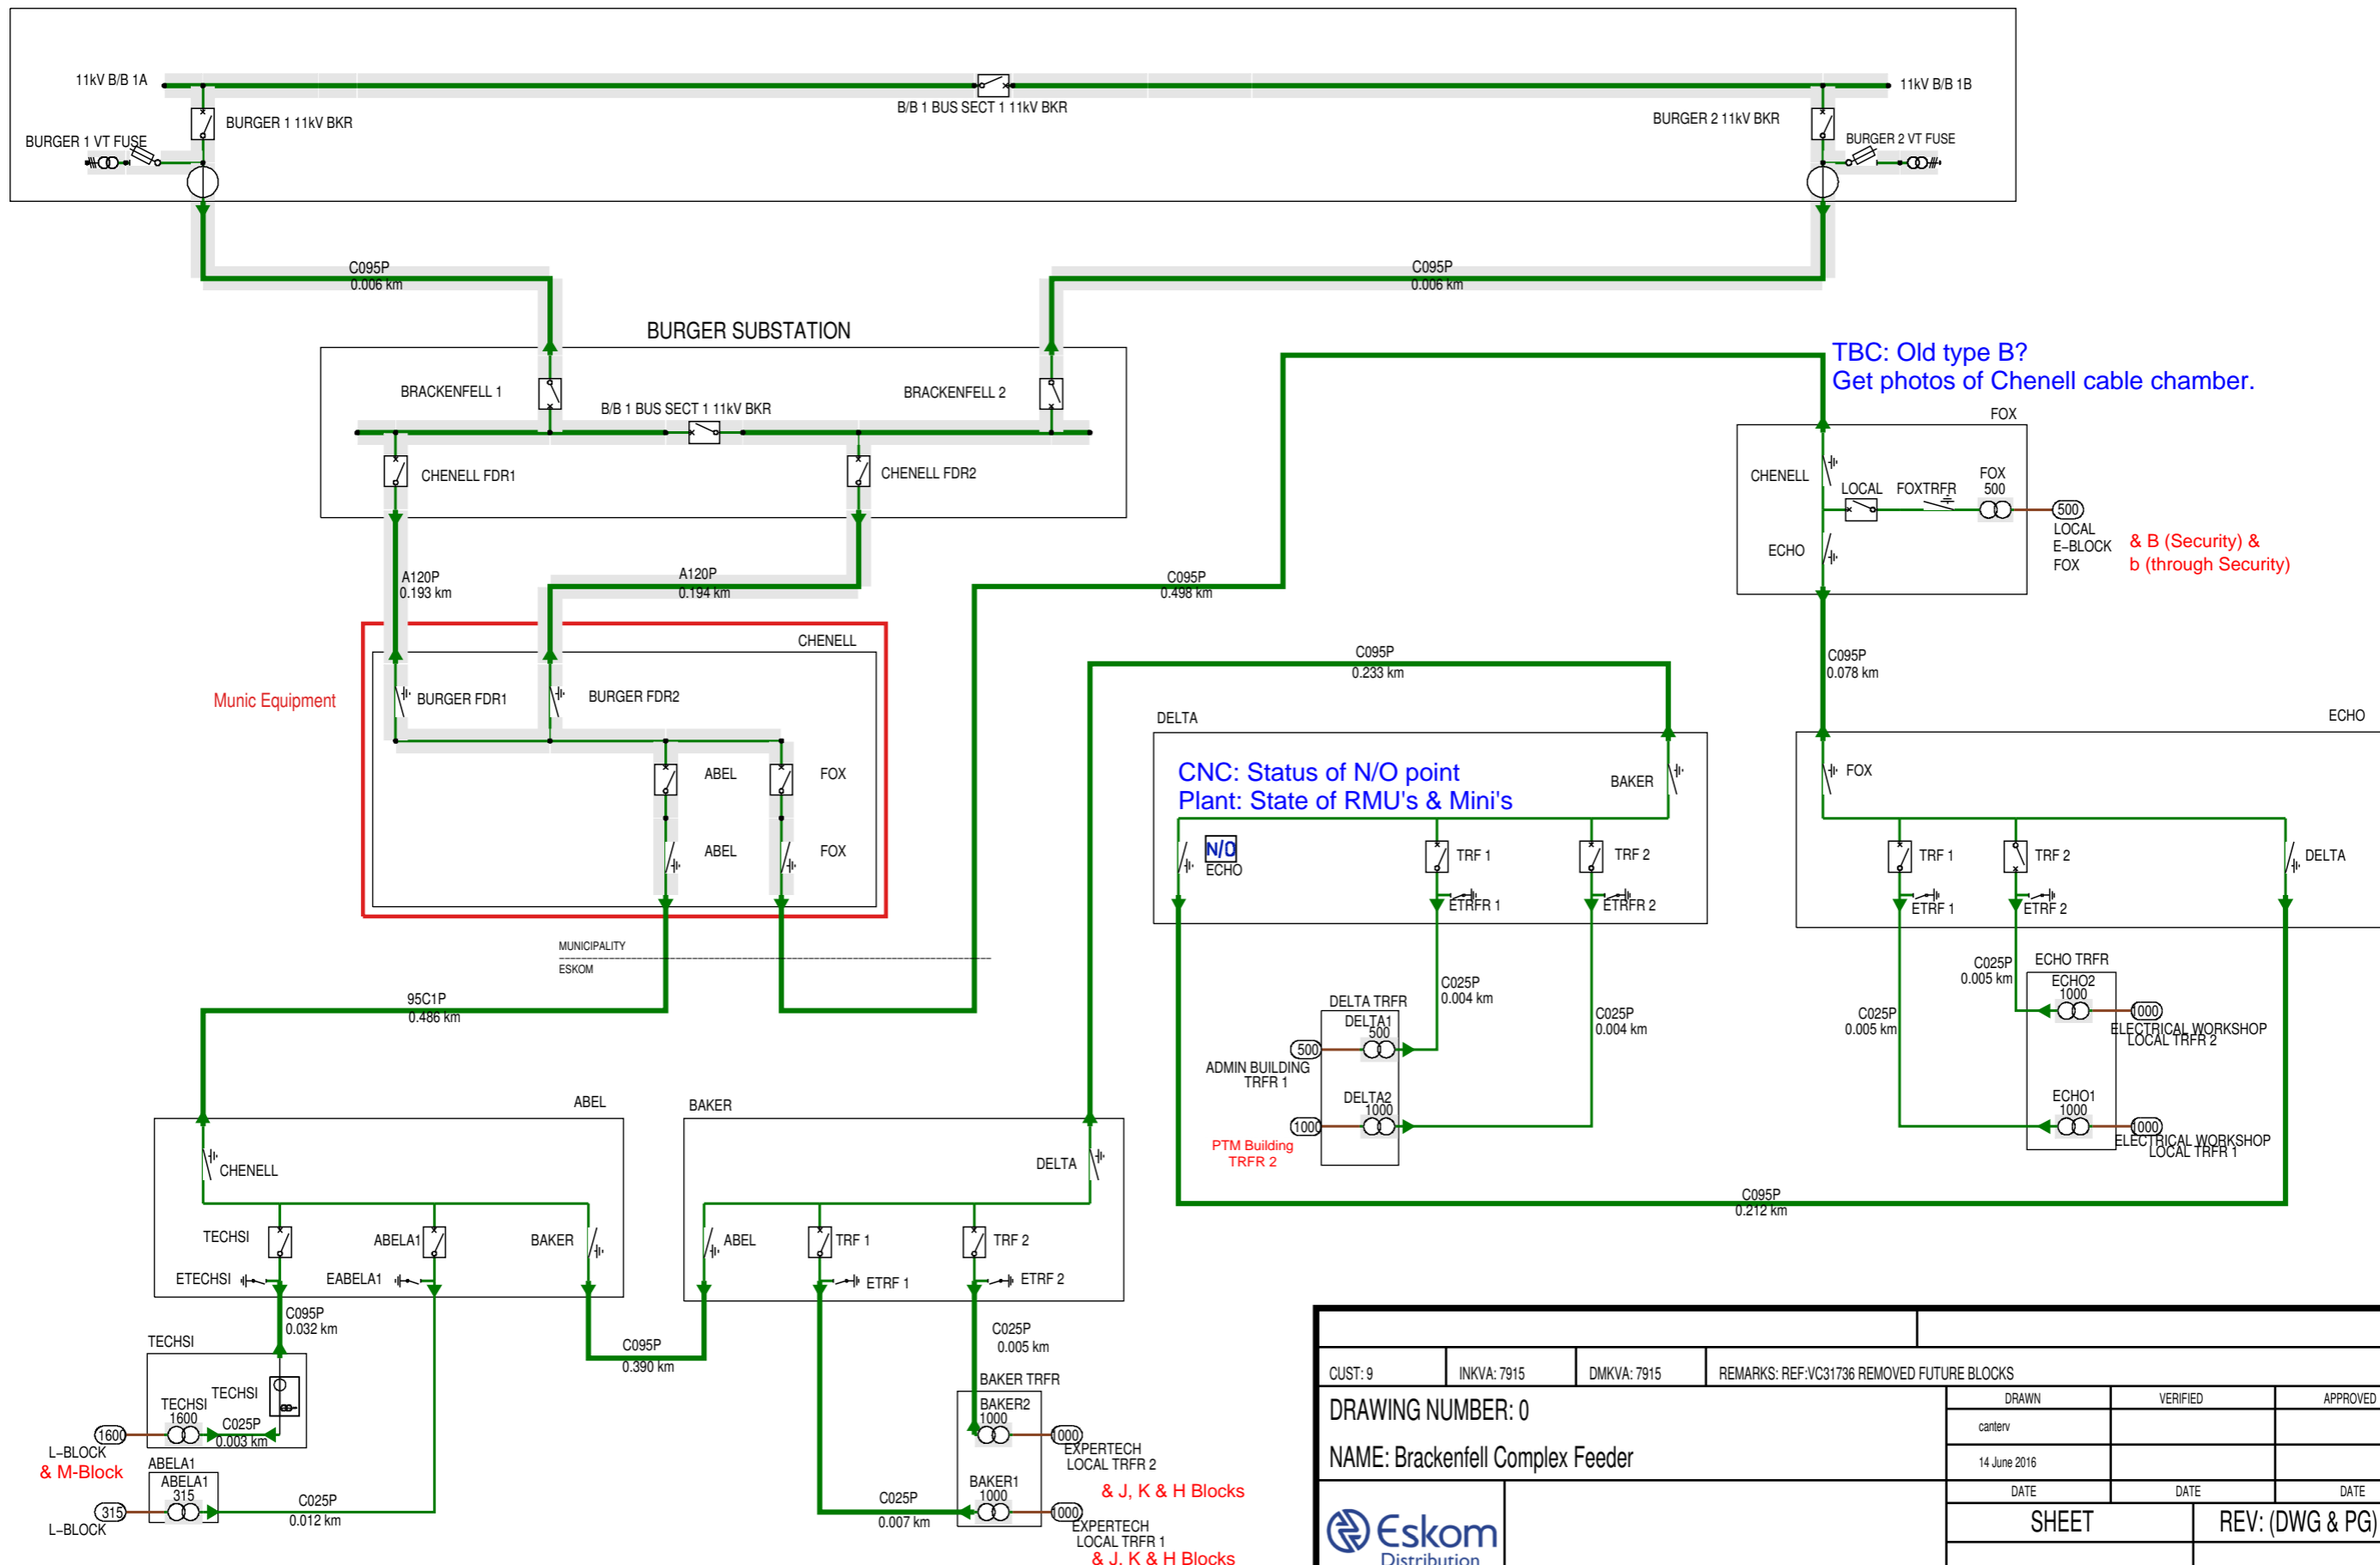

TBC: Old type B?  
Get photos of Chenell cable chamber.

& B (Security) &  
b (through Security)

CNC: Status of N/O point  
Plant: State of RMU's & Mini's

Munic Equipment

CUST: 9	INKVA: 7915	DMKVA: 7915	REMARKS: REF-VC31736 REMOVED FUTURE BLOCKS
DRAWING NUMBER: 0			
NAME: Brackenfell Complex Feeder			
DRAWN	VERIFIED	APPROVED	
canterv			
DATE	DATE	DATE	
14 June 2016			
SHEET		REV: (DWG & PG)	
PAGE 1 OF 1		15.0 - 9.0	



& J, K & H Blocks  
& J, K & H Blocks

L-BLOCK & M-Block