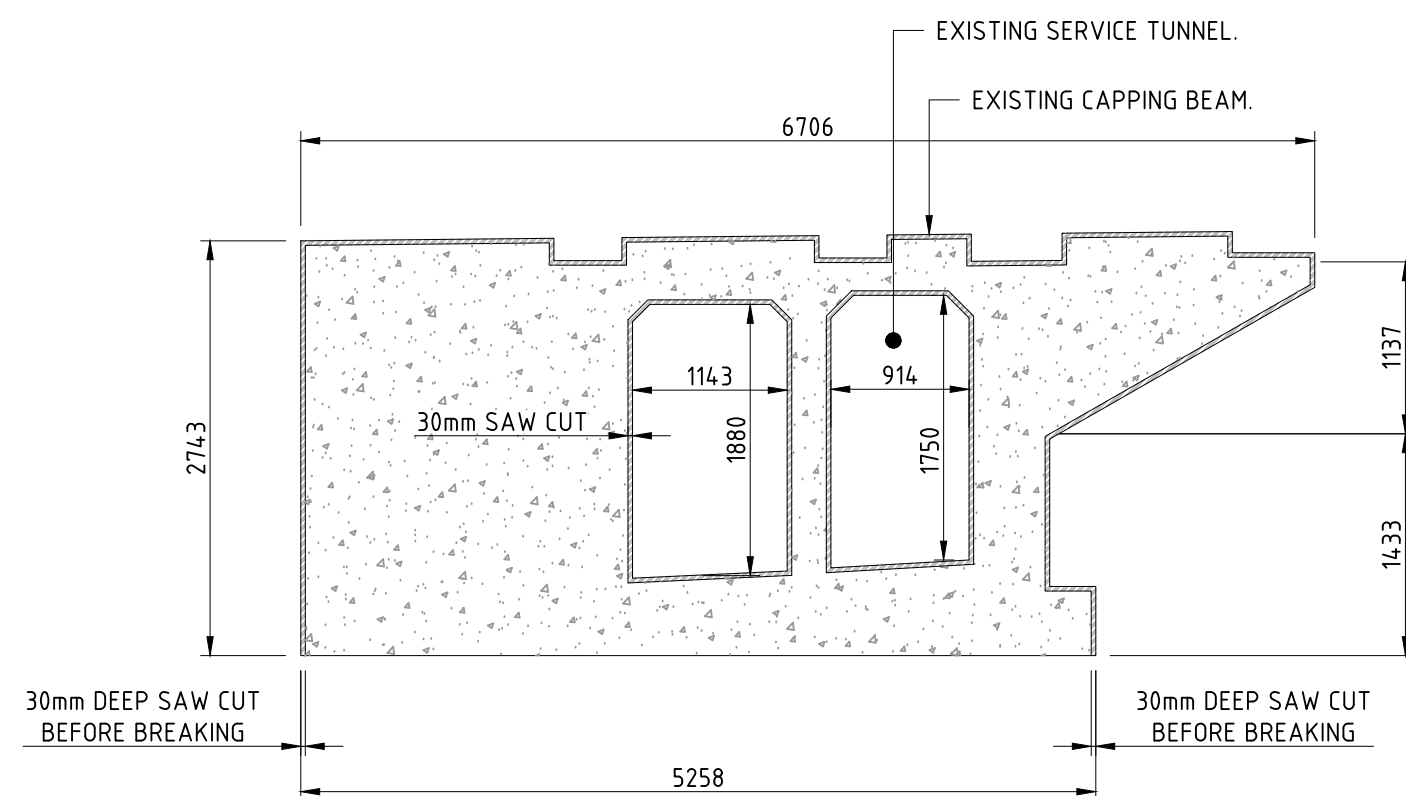




NOTES:

1. REFER TO SPECIFICATION 1785-C0-000-C-SPC-0018 FOR DETAILS OF DISPOSAL OF ITEMS AND MATERIALS FOR DEMOLITIONS.
2. FOR THE DETAILS OF REMOVAL OF EXISTING QUAY FURNITURE AND FIXTURES REFER TO DRAWING 1785-C0-110-C-DWG-0001-01/02/03.


SECTION G
1:50

SAW-CUT DETAIL FOR SERVICE TUNNEL, CAPPING BEAM & BUSBAR TUNNEL

DO NOT SCALE - IF IN DOUBT, ASK


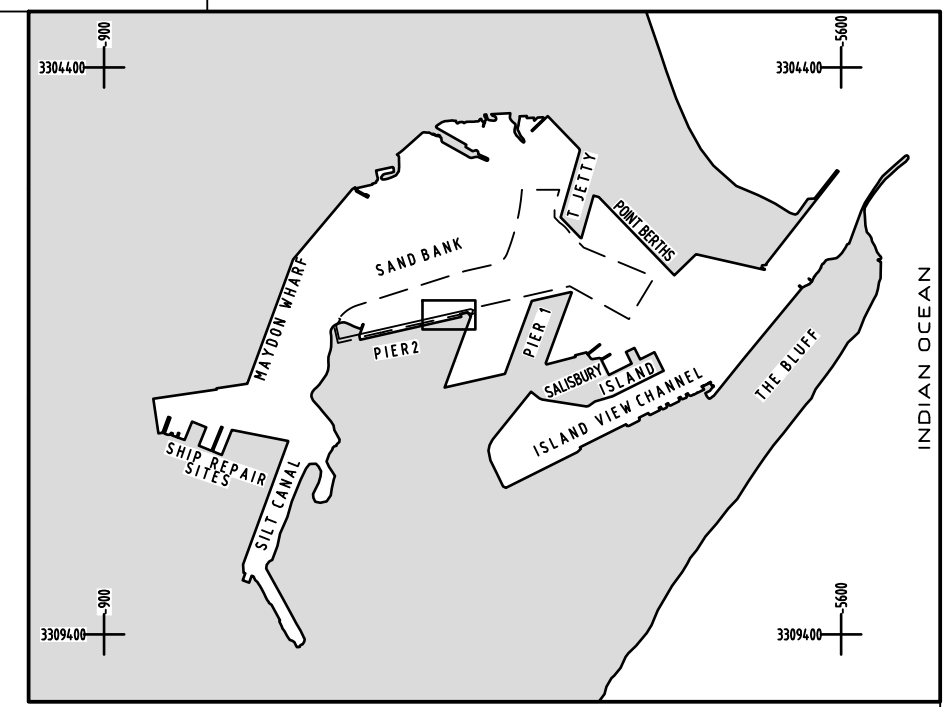
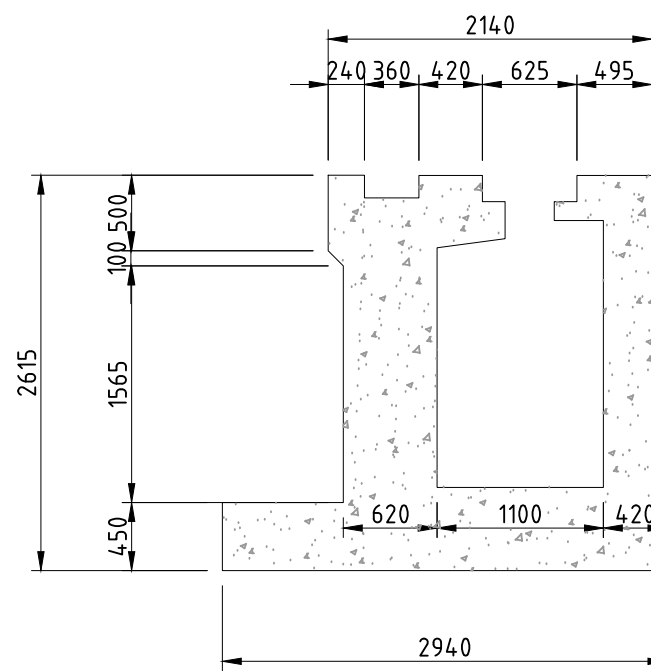


KEY PLAN

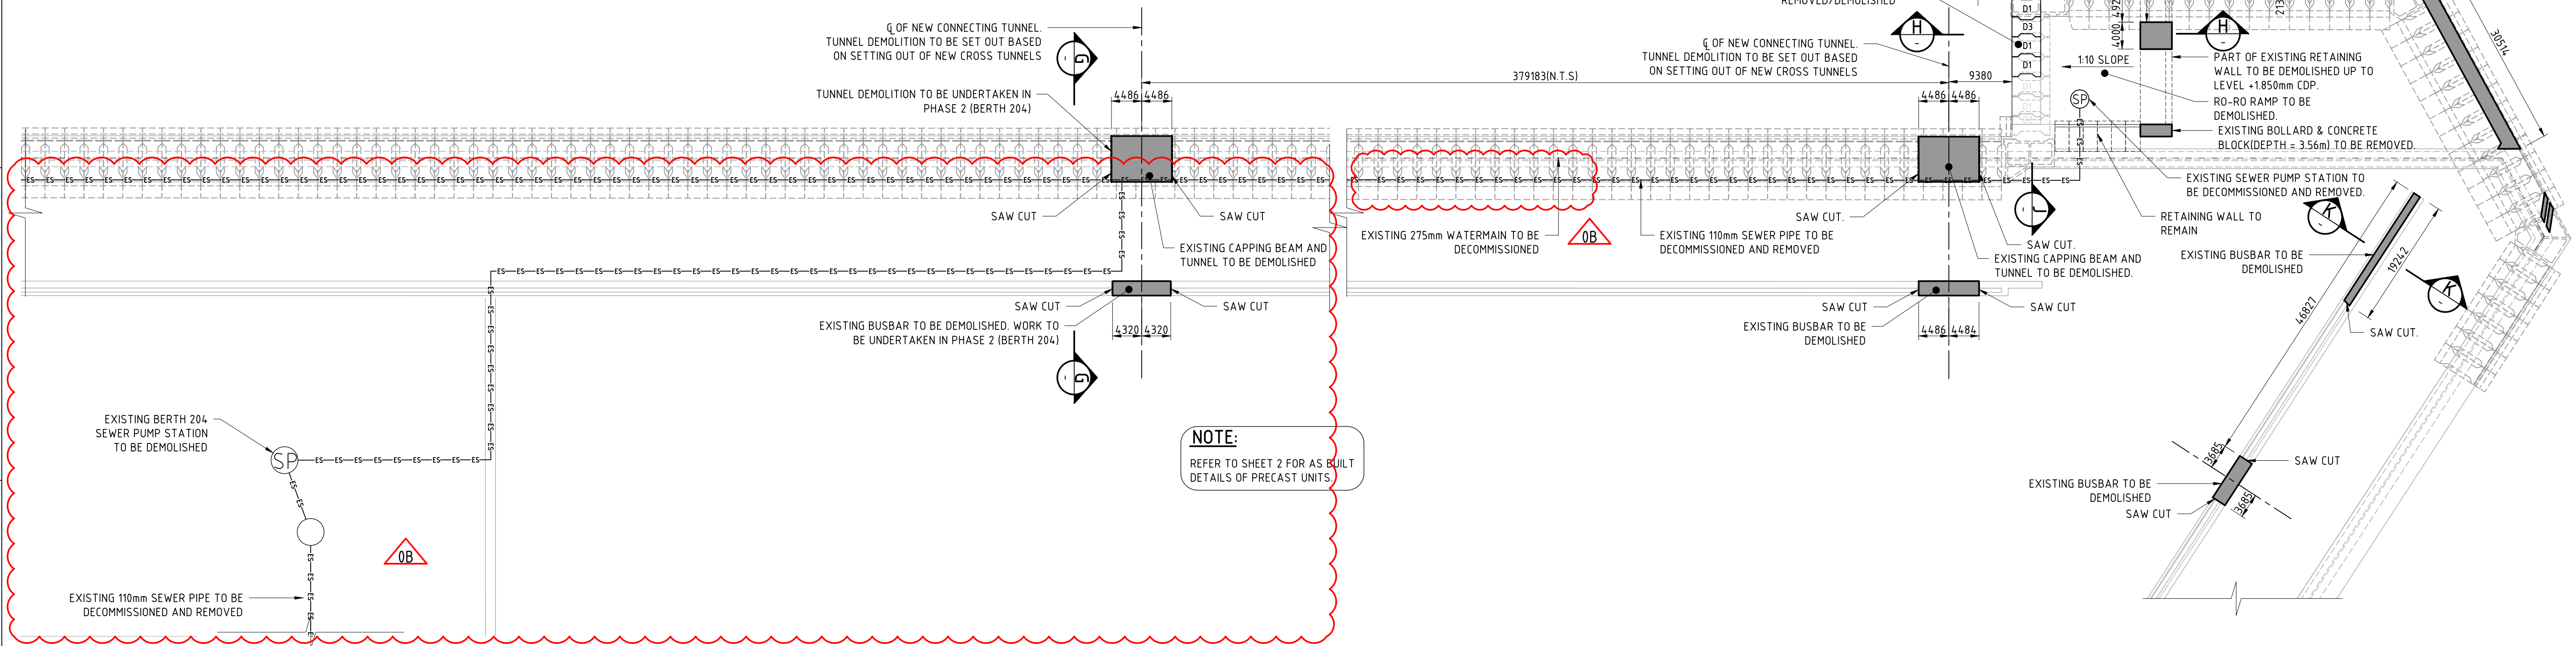

NOTE:

REFER TO SHEET 2 FOR AS BUILT DETAILS OF PRECAST UNITS.

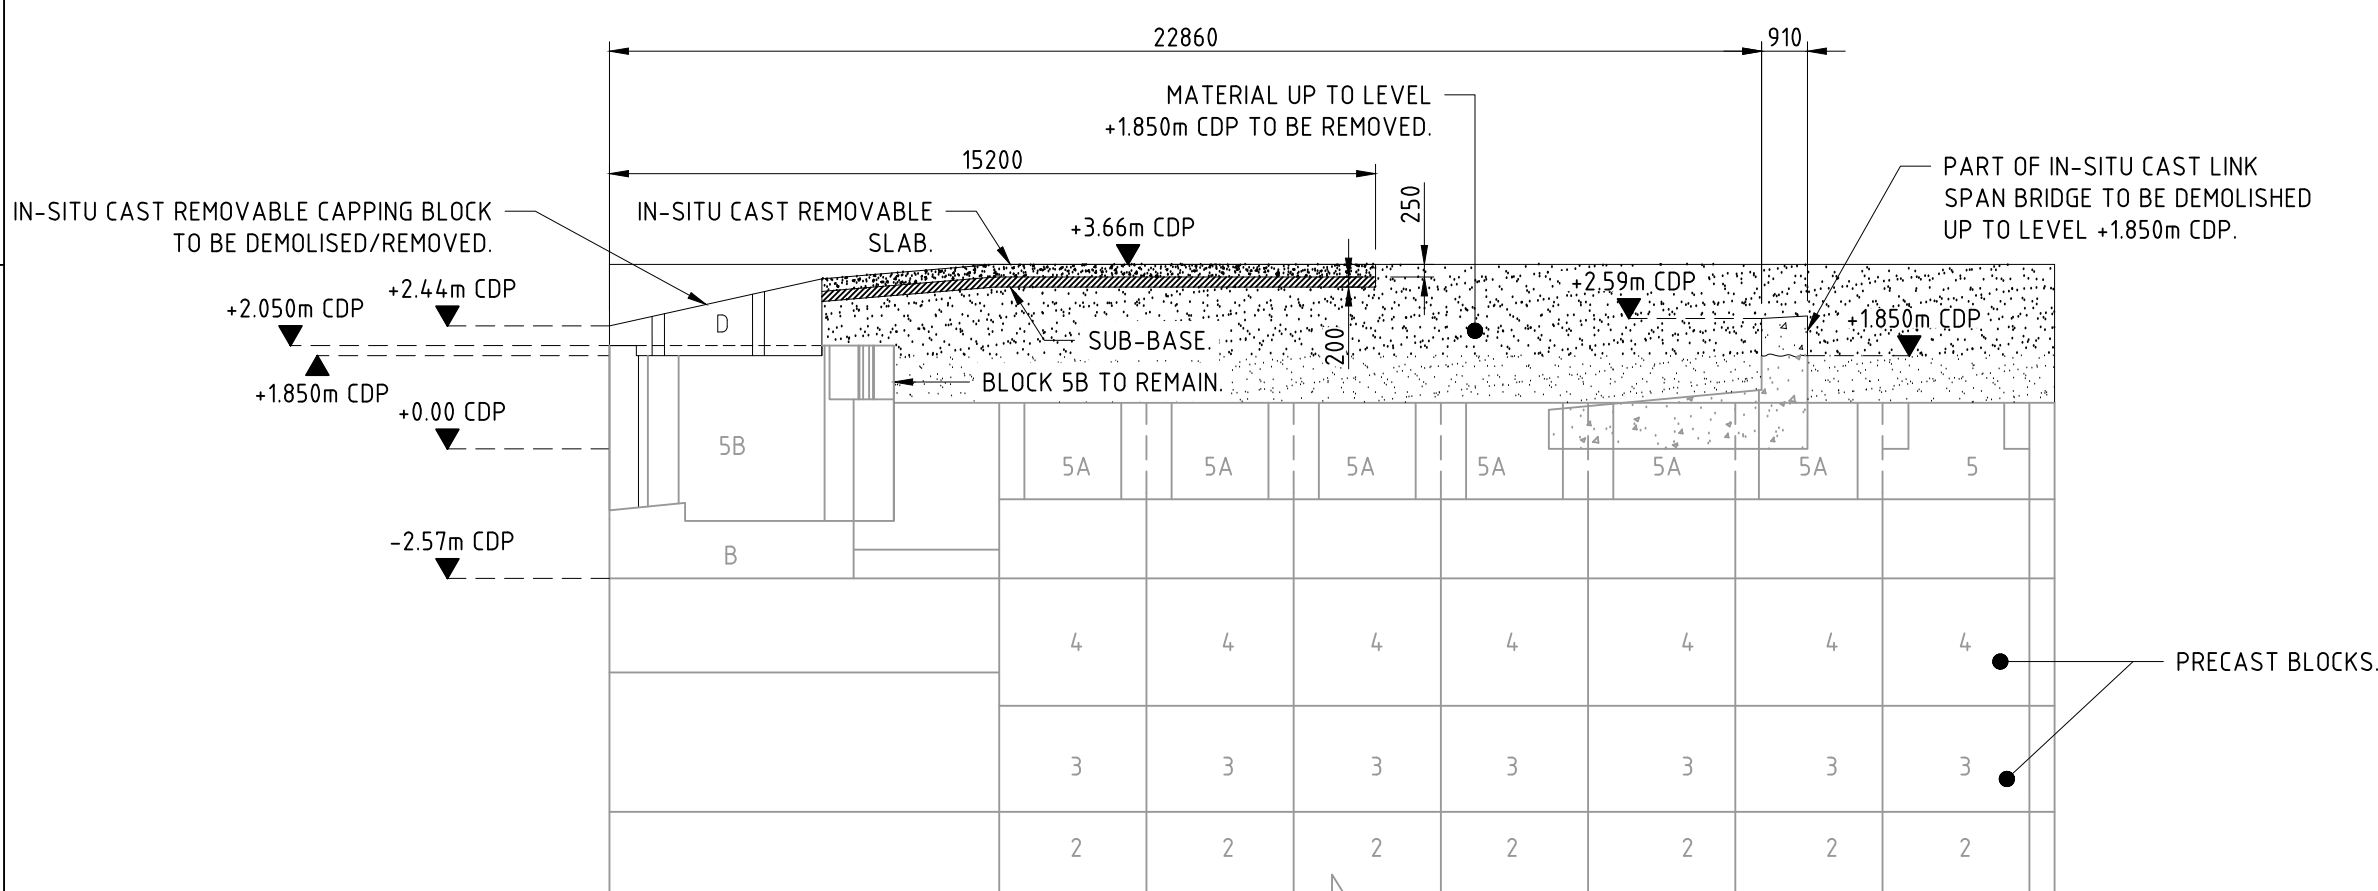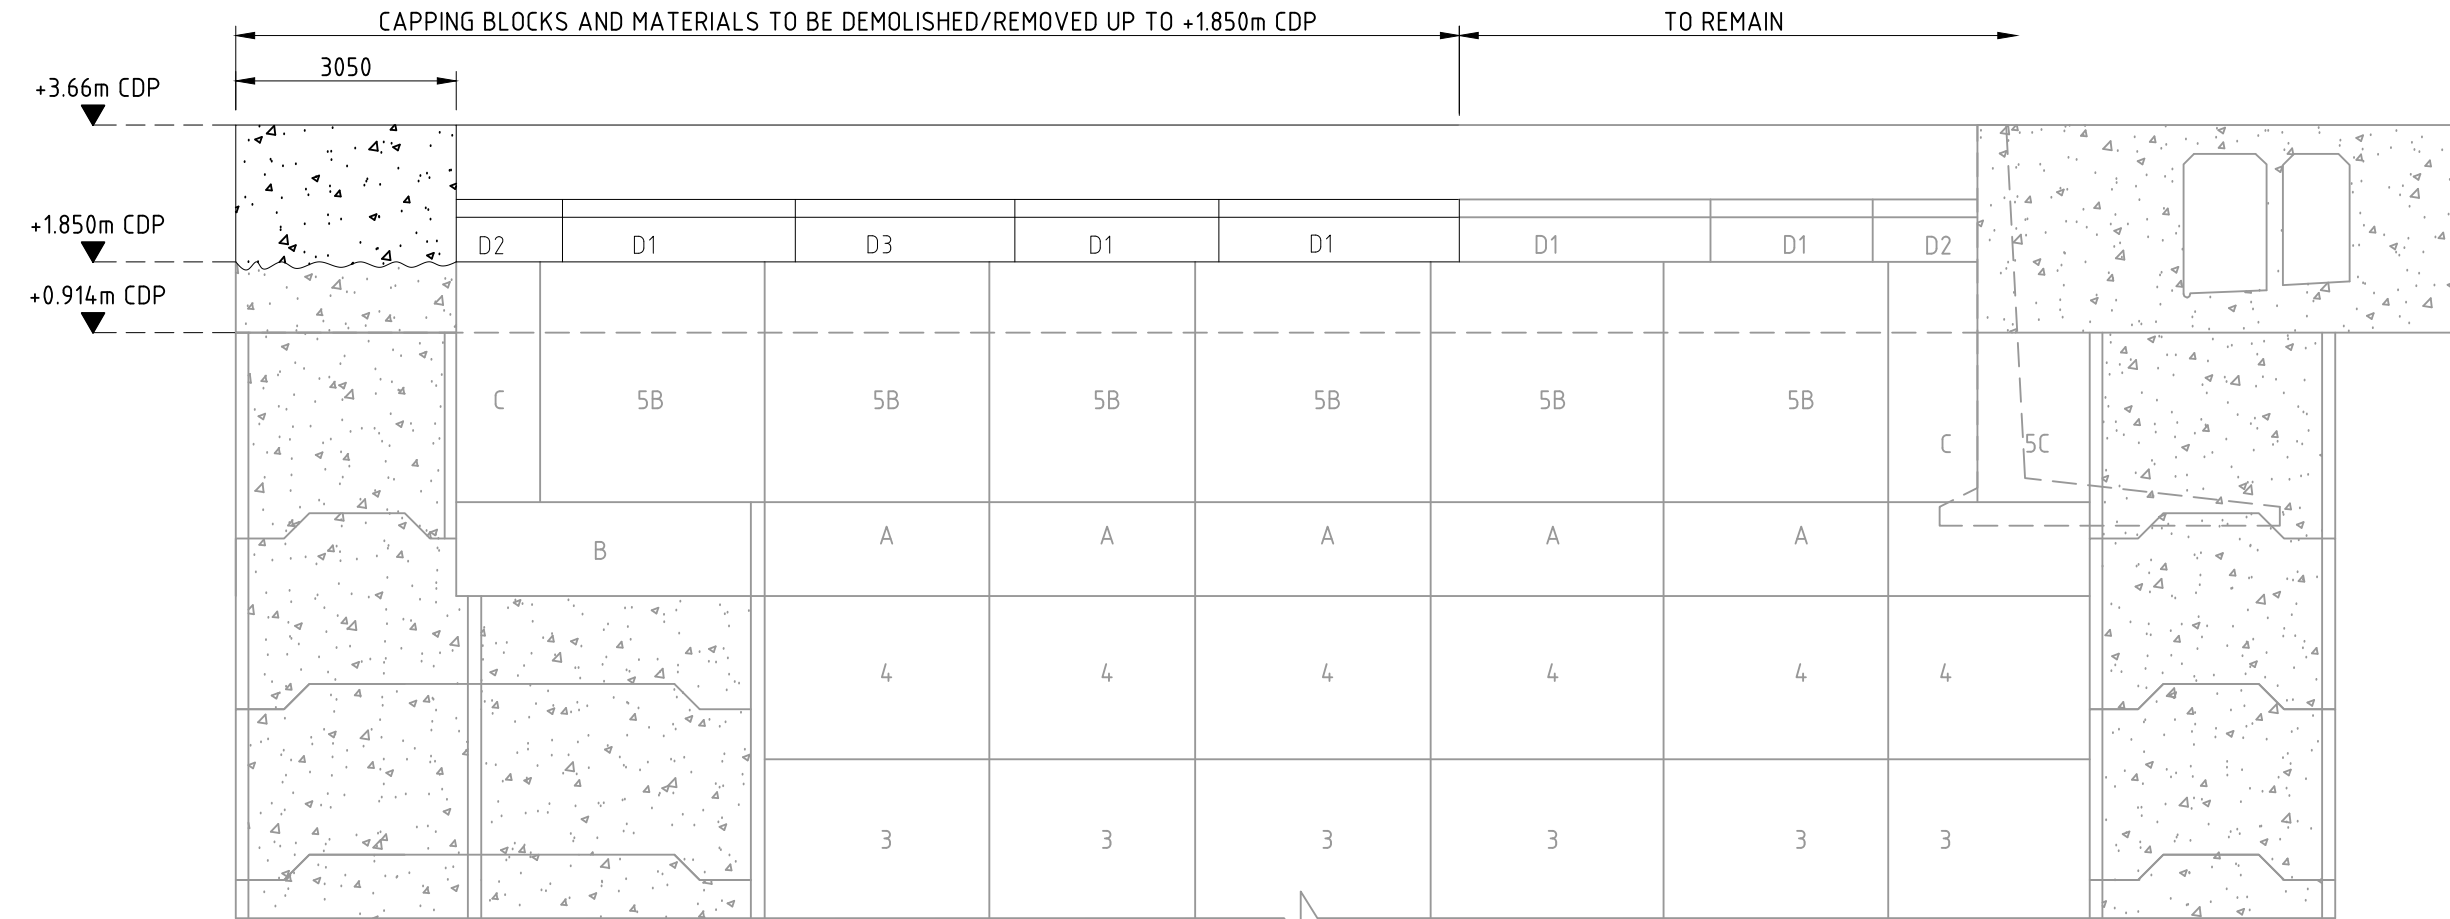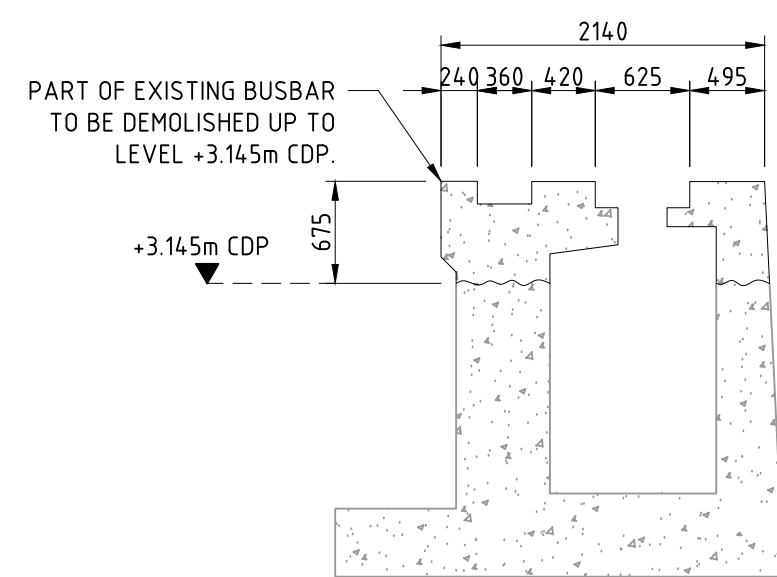SECTION H
1:150SECTION J
1:100SECTION K
1:50

Engineers		EPCM CONSULTANT: TNPA		ORIGINATOR: ZAA		Transnet National Ports Authority	
		TITLE		TITLE		237 MAHATMA GANDHI ROAD	
		LEAD DES. ENG.		DRAWN		DURBAN	
		ENG. COORD.		CHECKED		P.O. BOX 31683, DURBAN	
		ENG. MANAGER		ENG. COORD.		TEL: 031 361 8852	
		AREA MANAGER		DISCIP. ENG.		PORT OF DURBAN	
		PROJECT MGR.		ENG. MANAGER		DCT BERTHS 203 to 205 RECONSTRUCTION	
		DIVISION		AREA MANAGER		DEEPPENING AND LENGTHENING	
		NO.		PR.ENG. / PR. TECH.		DEMOLITIONS	
		DESCRIPTION		NAME		BERTH 203 DETAILS	
		BY		SIGNATURE		PROJECT NUMBER	
		DATE		DATE		DIV	
		REVISIONS / ISSUE AUTHORIZATION		REG. NUMBER		FBS	
				SCALE		DIS	
						TYPE	
						DRG NO.	
						SHT.	
						REV.	
						ID	
DRAWING NO.		REFERENCE		PROJECT NO		DIS CODE	
REFERENCE DRAWINGS		AREA		DISP		TYPE	
		DRG NO		SHEET		STATUS	
		REV					
1		2		3		4	
2		3		4		5	
3		4		5		6	
4		5		6		7	
5		6		7		8	
6		7		8			
7		8					
8							