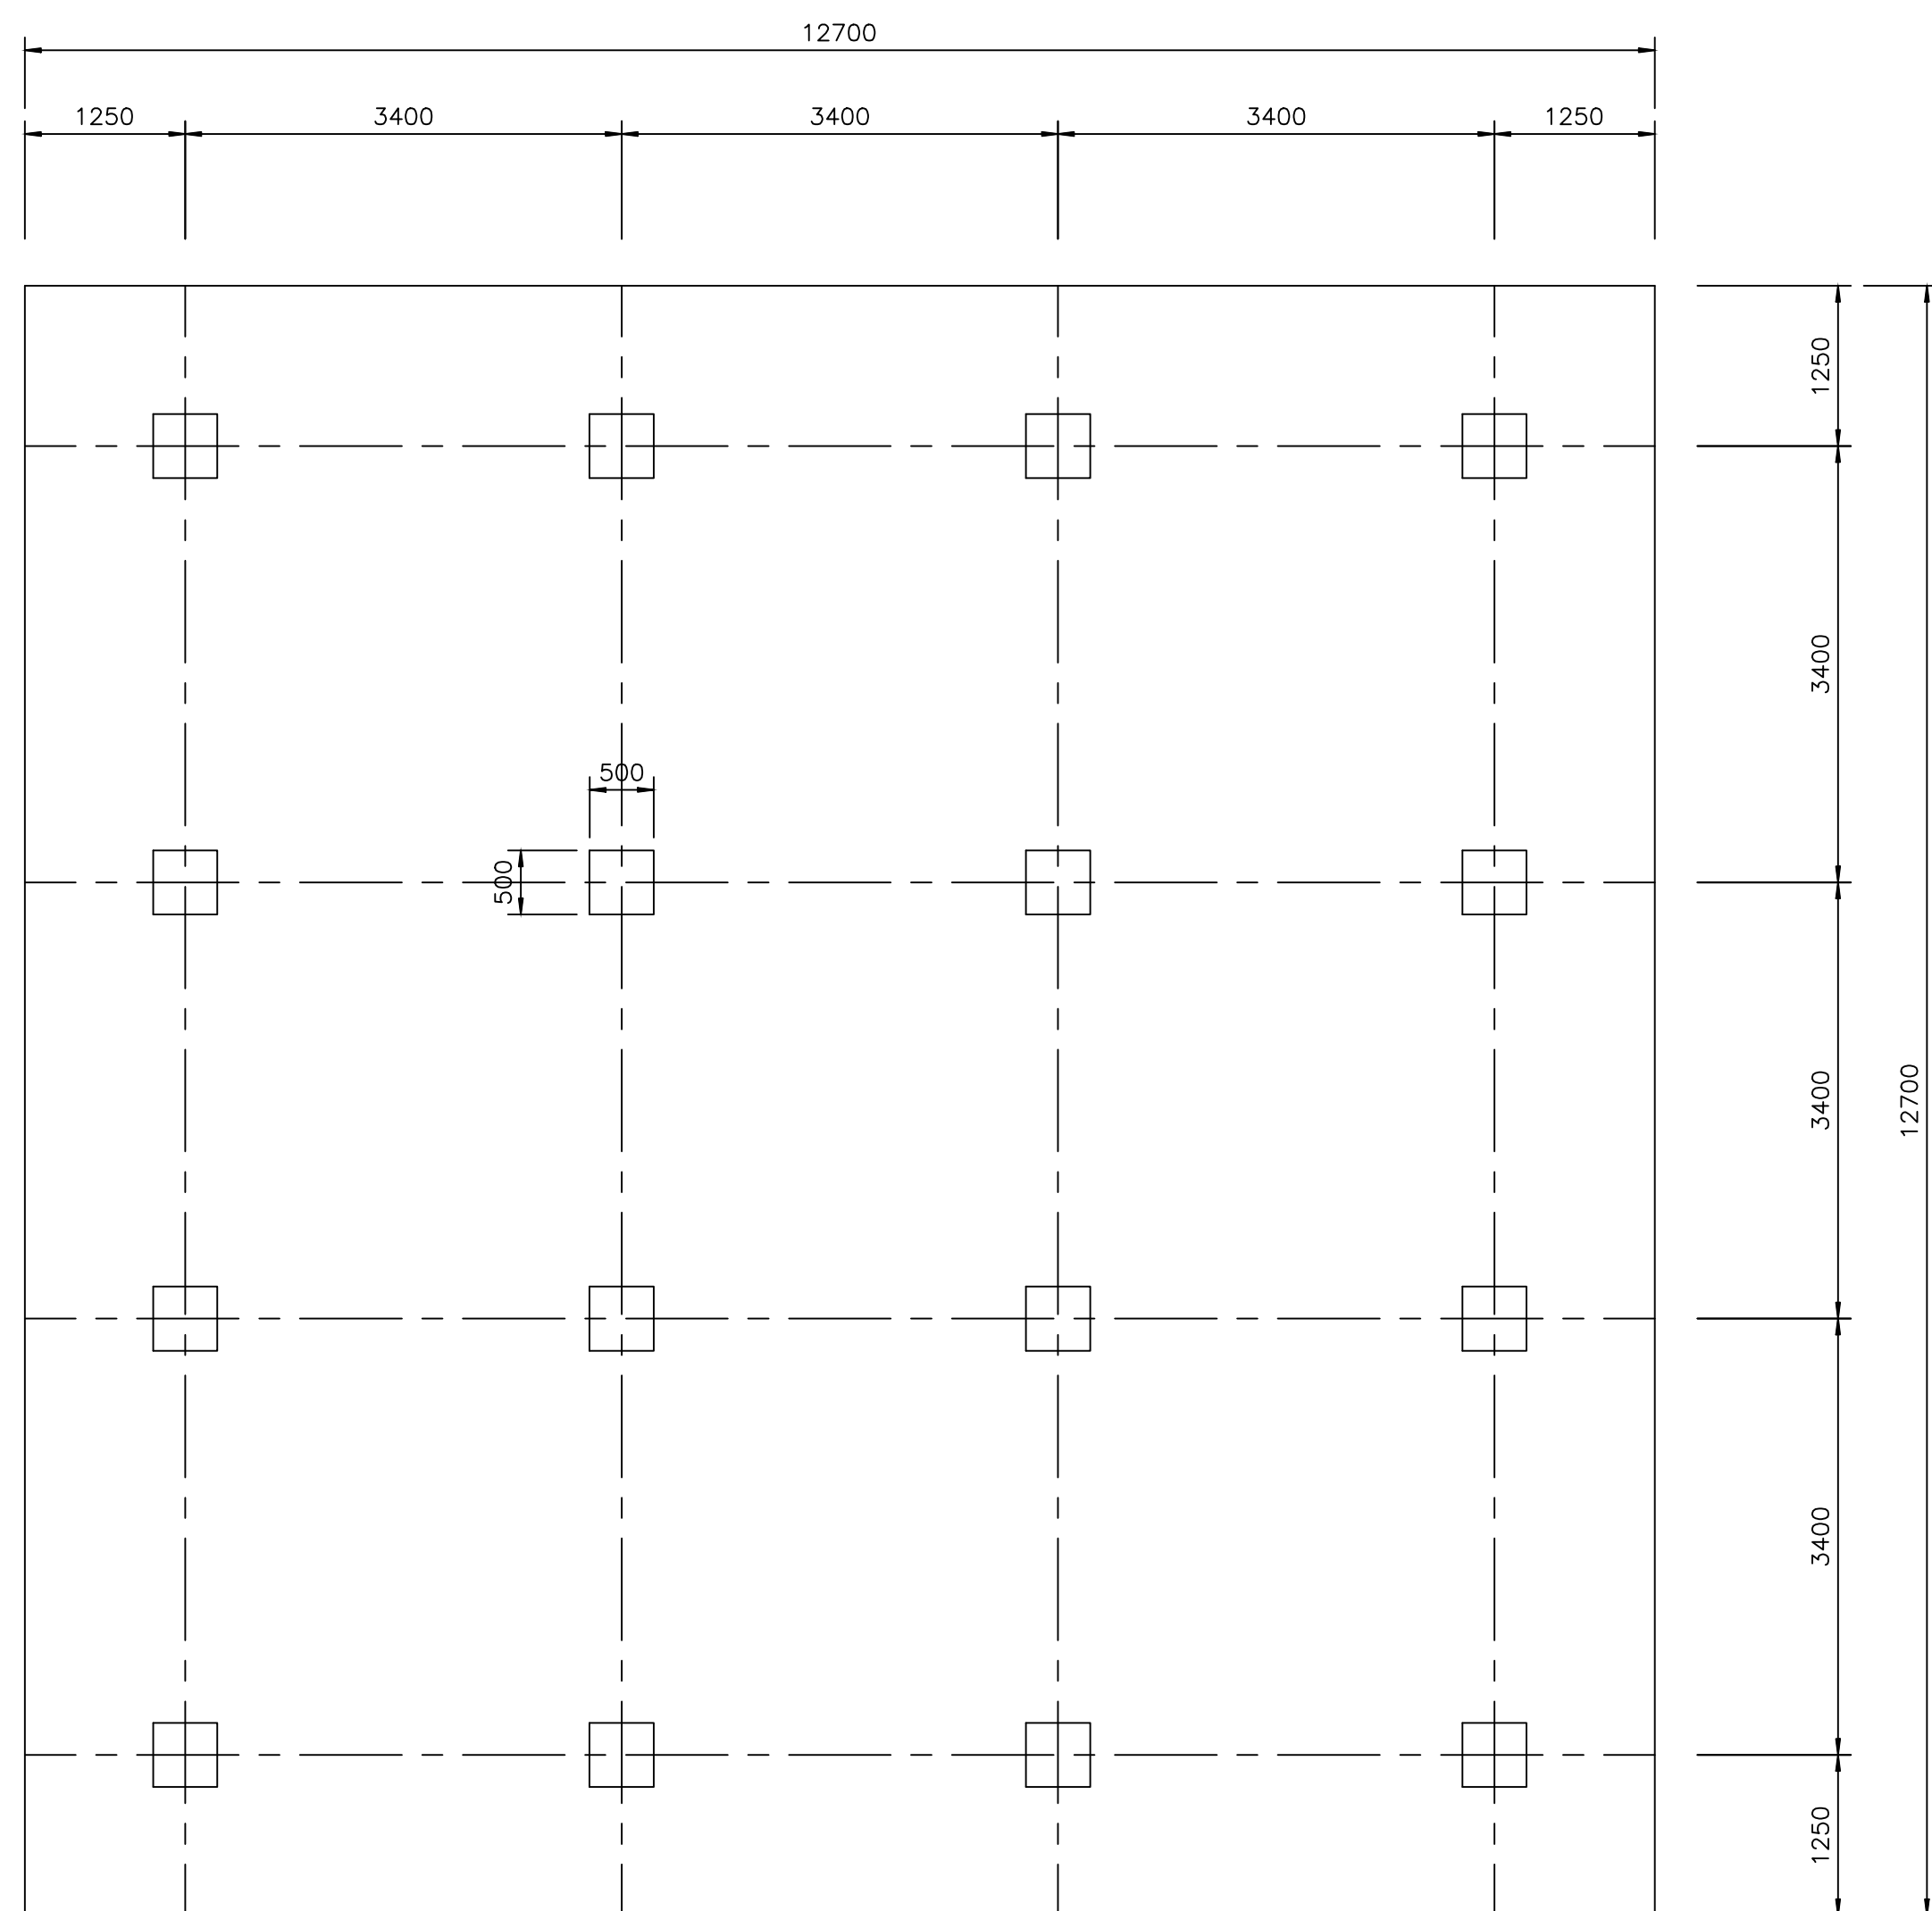
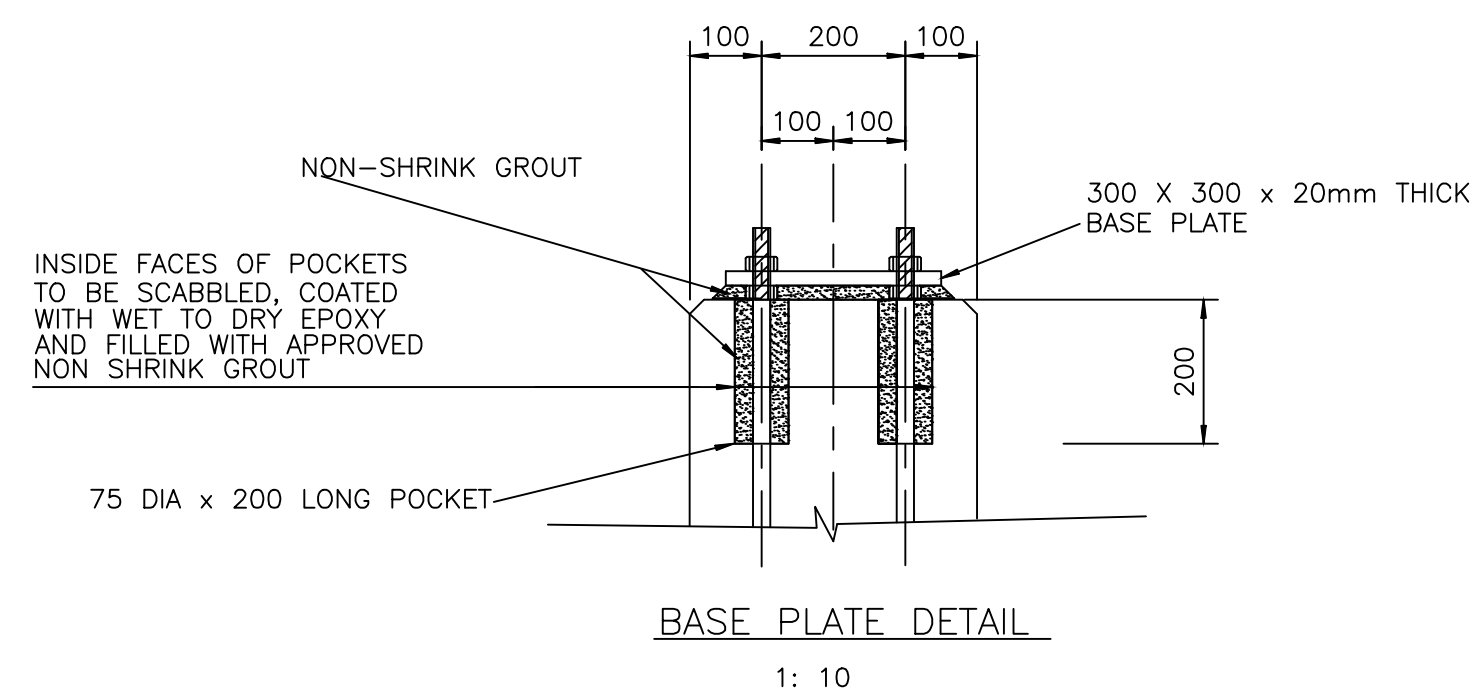
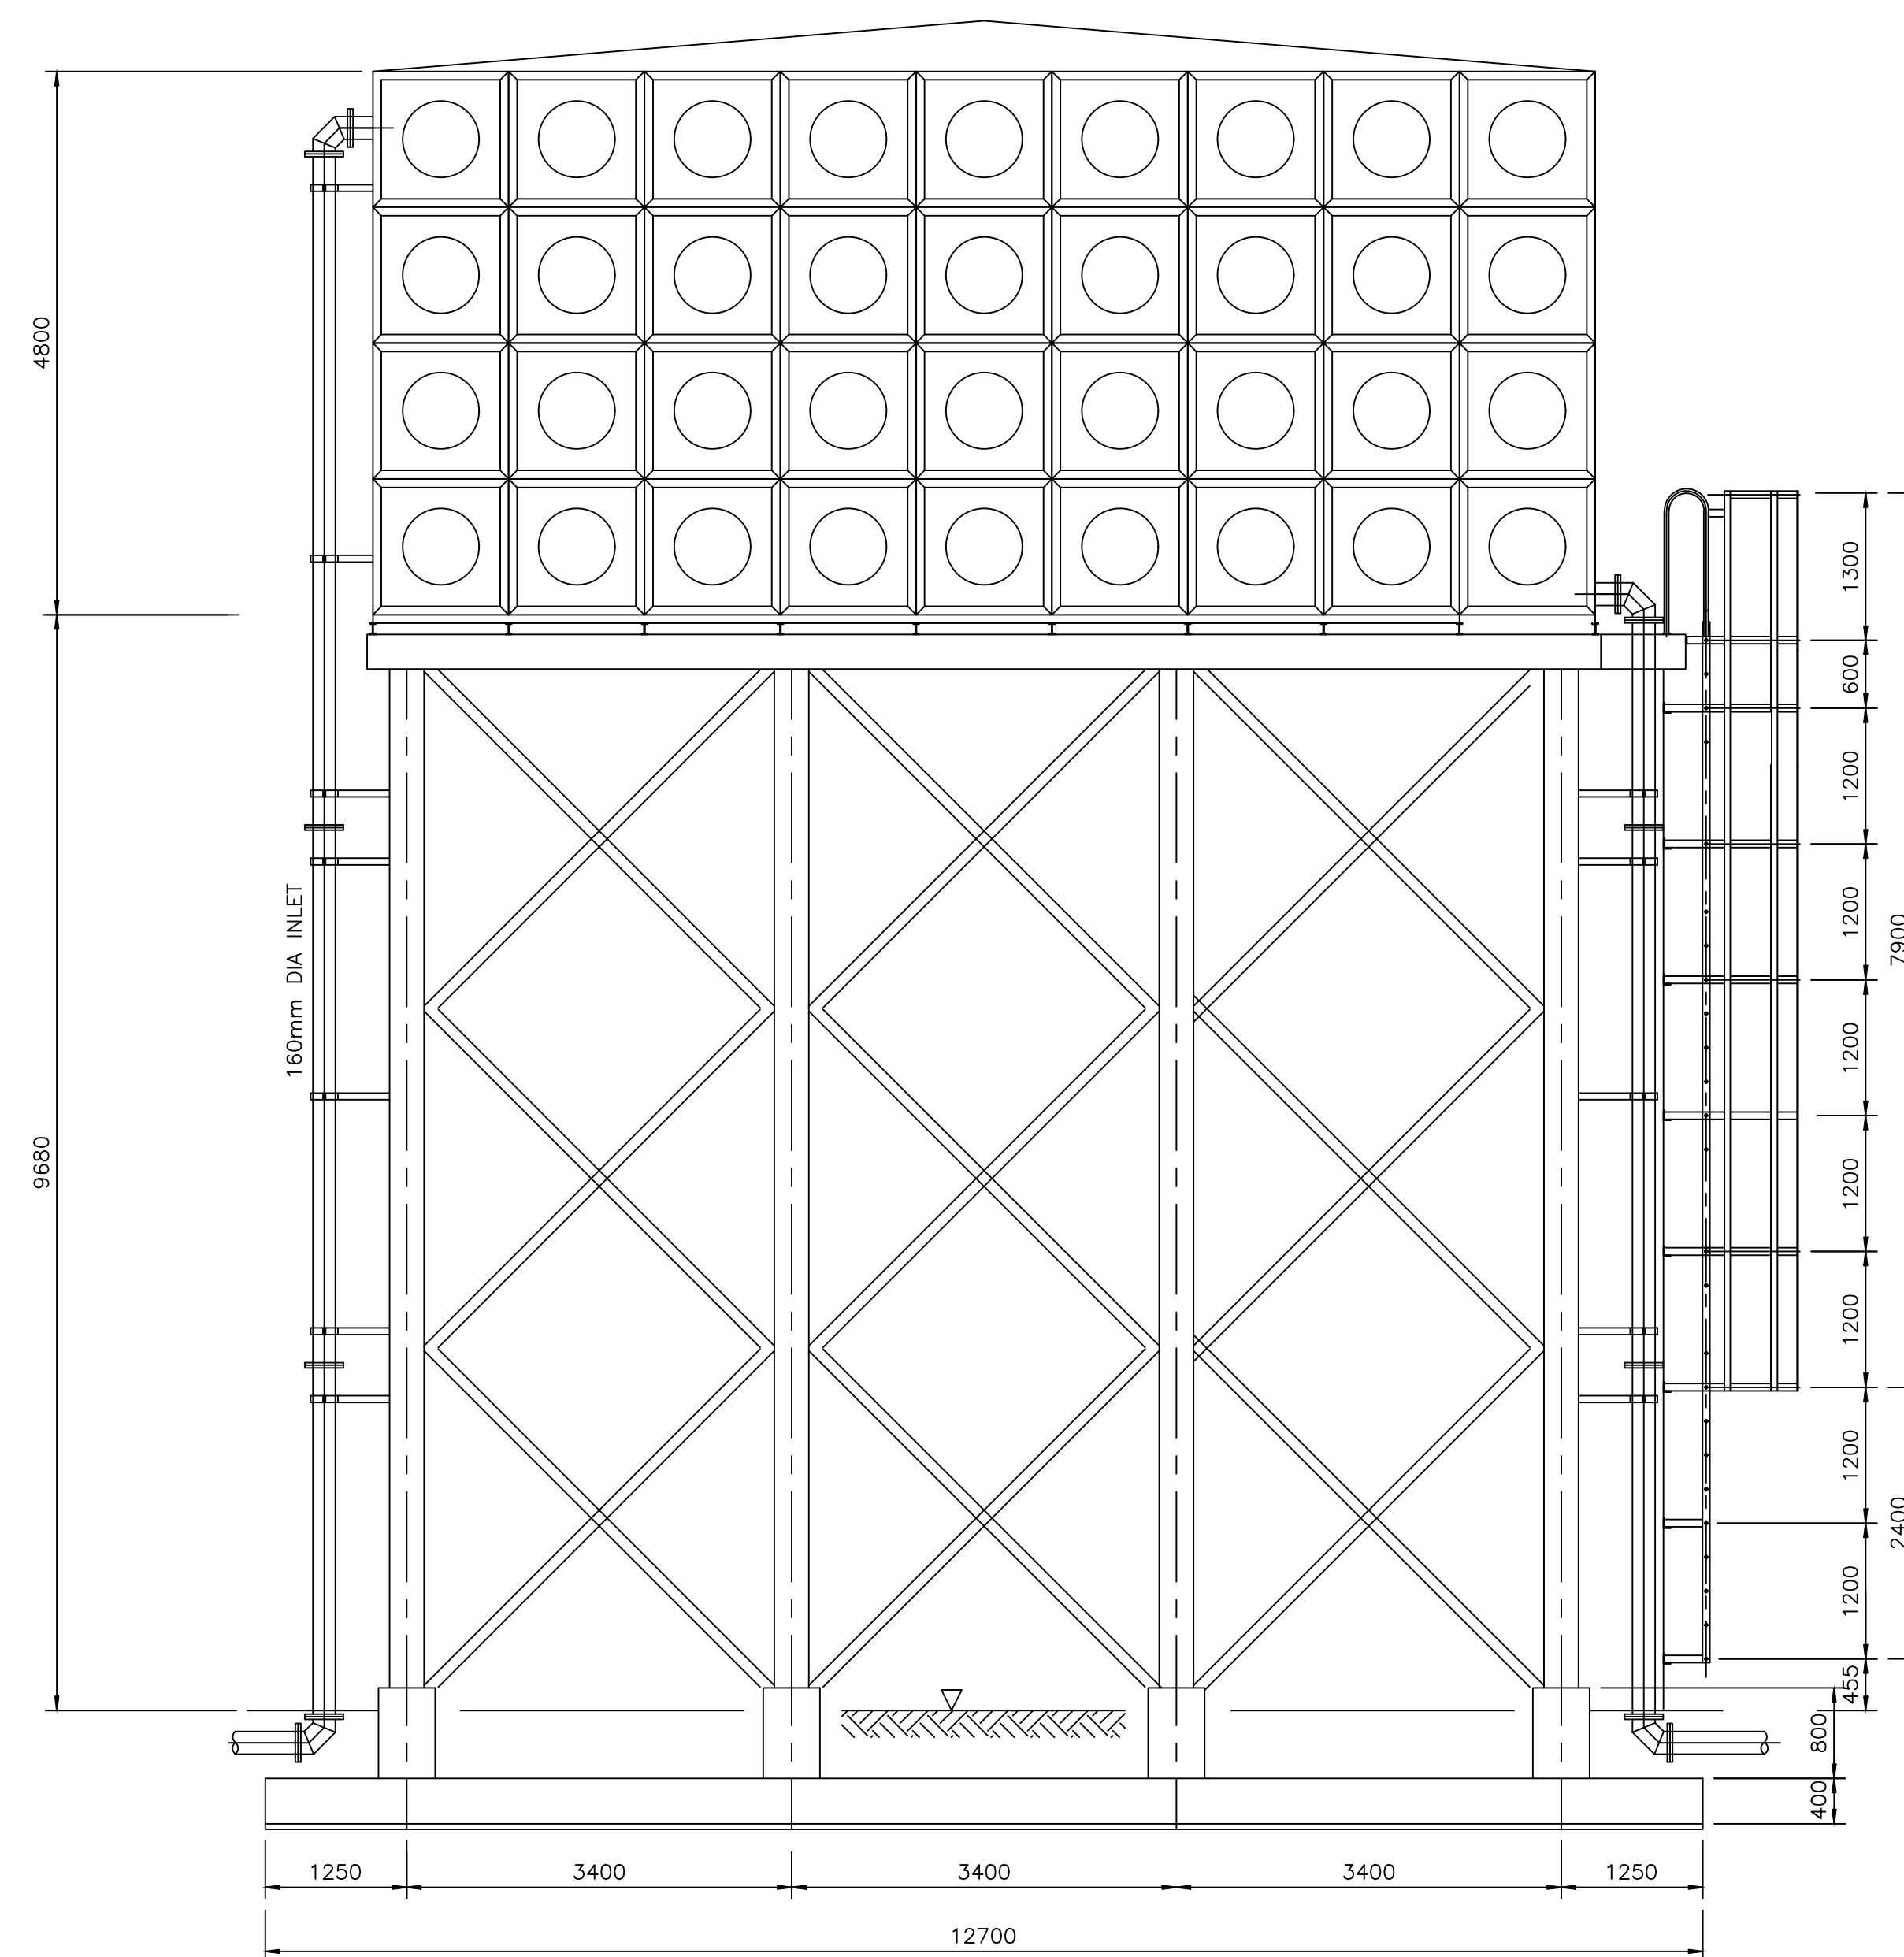


HOLDING DOWN BOLTS DETAIL

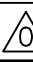

1: 10



PLAN  
1 : 50



SECTION  
1: 50

No.	REFERENCE DRAWINGS				
	ISSUED FOR COMMENT		02/23		
	REVISIONS		DATE	CHKD	APPRV
ONLY REVISIONS MARKED  THIS ARE VALID					
DESIGNED	M.N.				
CHECKED	G.MLAMBO				
DRAWN	P.N.				
TRACED	M.N				
CHECKED	G.MLAMBO				
PROJ. ENG	S.MGUTSHINI				
IMPLEMENTING AGENT:					
					
CLIENT:					
					
CONSULTING ENGINEER:					
			<b>ZIYANDA</b> consulting		
<p>MHLATHUZE WATER</p> <p>WATER INTERVENTIONS FOR HOT SPOT AREAS UMHLABUYALINGANA MUNICIPALITY</p> <p>CONSTRUCTION OF 50 KL PREFABRICATED ELEVATED STEEL RESERVOIRS, RETICULATION PIPELINES AND DRILLING, EQUIPPING AND COMMISSIONING OF BOREHOLES AT EZINKENI AND THUNGWINI SUBWARDS UNDER THE UMHLABUYALINGANA MUNICIPALITY TYPICAL ELEVATED TANK DETAILS</p>					
ALT. DWG. No.		CONTRACT No.			
		MW/YYY			
SHT. No. 1 OF 1		PROJECT No.			
		J154			
DRAWING No.			REVISION		
J154-D05					