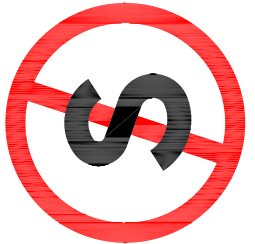
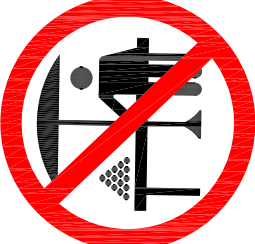
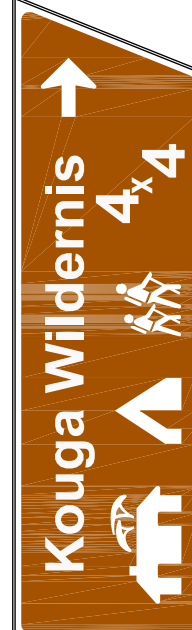


No.	DRAWING REFERENCE	SIGN TYPE	SIZE (mm)	COLOURS		SKETCH OF ROAD SIGN	ROAD NUMBER OR NAME	DETAIL OF SUPPORT				REMARKS
				SIGN FACE MATERIALS ACCORDING TO SANS 1519-1990	NUMBER			FOUNDATION				
								POSTS	STAYS	W (mm)	D (mm)	
	ER2203/56, ER2203/59, ER2203/60 & ER2203/64 - ER2203/66 ER2203/62	R1	900	BACKGROUND: RED CLASS 3 RETRO-REFLECTIVE BORDER: WHITE CLASS 3 RETRO-REFLECTIVE LEGEND: WHITE CLASS 3 RETRO-REFLECTIVE			ACCESSES ON R62	1 x 100mm Ø TIMBER	N/A	600	1000	NEW SIGN
	ER2203/56 & ER2203/65	R217	900	BACKGROUND: WHITE CLASS 1 RETRO-REFLECTIVE BORDER: RED CLASS 1 RETRO-REFLECTIVE SYMBOL: BLACK SEMI-MATT			R62	1 x 100mm Ø TIMBER	N/A	600	1000	NEW SIGN
	ER2203/58, ER2203/59 & ER2203/61	R241	900	BACKGROUND: WHITE CLASS 1 RETRO-REFLECTIVE BORDER: RED CLASS 1 RETRO-REFLECTIVE SYMBOL: BLACK SEMI-MATT			R62	1 x 100mm Ø TIMBER	N/A	600	1000	NEW SIGN
1	ER2203/56	GD	-	BACKGROUND: GREEN CLASS 1 RETRO-REFLECTIVE BORDER AND ARROWS: WHITE CLASS 3 RETRO-REFLECTIVE TEXT: WHITE CLASS 1 RETRO-REFLECTIVE			R62	2 x 100mm Ø TIMBER	N/A	-	-	NEW SIGN
3	ER2203/59	GD	-	BACKGROUND: GREEN CLASS 1 RETRO-REFLECTIVE BORDER AND ARROWS: WHITE CLASS 3 RETRO-REFLECTIVE TEXT: WHITE CLASS 1 RETRO-REFLECTIVE			R62	2 x 100mm Ø TIMBER	N/A	-	-	NEW SIGN
4	ER2203/59	GD	-	BACKGROUND: GREEN CLASS 1 RETRO-REFLECTIVE BORDER AND ARROWS: WHITE CLASS 3 RETRO-REFLECTIVE TEXT: WHITE CLASS 1 RETRO-REFLECTIVE			R62	2 x 100mm Ø TIMBER	N/A	-	-	NEW SIGN
5	ER2203/59	GD	-	BACKGROUND: GREEN CLASS 1 RETRO-REFLECTIVE BORDER AND ARROWS: WHITE CLASS 3 RETRO-REFLECTIVE TEXT: WHITE CLASS 1 RETRO-REFLECTIVE			R62	2 x 100mm Ø TIMBER	N/A	-	-	NEW SIGN
6	ER2203/59	GD	-	BACKGROUND: GREEN CLASS 1 RETRO-REFLECTIVE BORDER AND ARROWS: WHITE CLASS 3 RETRO-REFLECTIVE TEXT: WHITE CLASS 1 RETRO-REFLECTIVE			R62	2 x 100mm Ø TIMBER	N/A	-	-	NEW SIGN
8	ER2203/64	GD	-	BACKGROUND: GREEN CLASS 1 RETRO-REFLECTIVE BORDER AND ARROWS: WHITE CLASS 3 RETRO-REFLECTIVE TEXT: WHITE CLASS 1 RETRO-REFLECTIVE			R62	2 x 100mm Ø TIMBER	N/A	-	-	NEW SIGN
9	ER2203/64	GD	-	BACKGROUND: GREEN CLASS 1 RETRO-REFLECTIVE BORDER AND ARROWS: WHITE CLASS 3 RETRO-REFLECTIVE TEXT: WHITE CLASS 1 RETRO-REFLECTIVE			R62	2 x 100mm Ø TIMBER	N/A	-	-	NEW SIGN
12	ER2203/64	GD	-	BACKGROUND: GREEN CLASS 1 RETRO-REFLECTIVE BORDER AND ARROWS: WHITE CLASS 3 RETRO-REFLECTIVE TEXT: WHITE CLASS 1 RETRO-REFLECTIVE			R62	2 x 100mm Ø TIMBER	N/A	-	-	NEW SIGN
13	ER2203/64	GD	-	BACKGROUND: GREEN CLASS 1 RETRO-REFLECTIVE BORDER AND ARROWS: WHITE CLASS 3 RETRO-REFLECTIVE TEXT: WHITE CLASS 1 RETRO-REFLECTIVE			R62	2 x 100mm Ø TIMBER	N/A	-	-	NEW SIGN

FOR TENDER PURPOSES ONLY

--	--	

FOR TENDER
PURPOSES ONLY

CONSTRUCTION RECORD (AS BUILT)		DESIGNED BY		CONSULTANT APPROVAL		HEAD OFFICE		SOUTHERN REGION		ACCEPTANCE		PROJECT DESCRIPTION		PROJECT NUMBER		DRAWING LOCATION DATA		START		END	
WORKS CONTRACT ENGINEER		CHECKED BY		Name		48 Tambotse Avenue		20 Shoreward Drive		THIS ACCEPTANCE IS FOR PROCEDURAL AND ADMINISTRATIVE REVIEW PURPOSES ONLY AND DOES NOT ATTRACT LEGAL LIABILITY OF ANY KIND FROM WHATEVER CAUSE OR FOR ANY FUTURE WORKING		THE SPECIAL MAINTENANCE ON NATIONAL ROUTE 62 SECTION 6 BETWEEN LOUVERWATER (KM 58.60) AND JOUBERTINA (KM 79.00)		R62		ROUTE		R62		R62	
Name:		Name		Prof. Reg. No.:		Val de Grace		Baywest						6		SECTION		6		6	
Date:		Date		Prof. Reg. No.:		Port Elizabeth		Port Elizabeth						58.60		DRAWING NAME		58.60		79.00	
Name:		Name		Prof. Reg. No.:		P.O. Box 415		P.O. Box 24210						ROAD SIGNS AND MARKINGS		DRAWING TYPE		ROAD SIGNS AND MARKINGS		ROAD SIGNS AND MARKINGS	
Date:		Date		Prof. Reg. No.:		Port Elizabeth		Port Elizabeth						CONSULT DRAWING No.		CONSULTANT DRAWING No.		VER		V1	
Name:		Name		Prof. Reg. No.:		6004		6004						SHEET		CONSULTANT DOC No.		ER 2203387			
Date:		Date		Prof. Reg. No.:		Tel: (041) 388 3200		Tel: (041) 388 3200						SCALE: AS SHOWN		CF		6			