



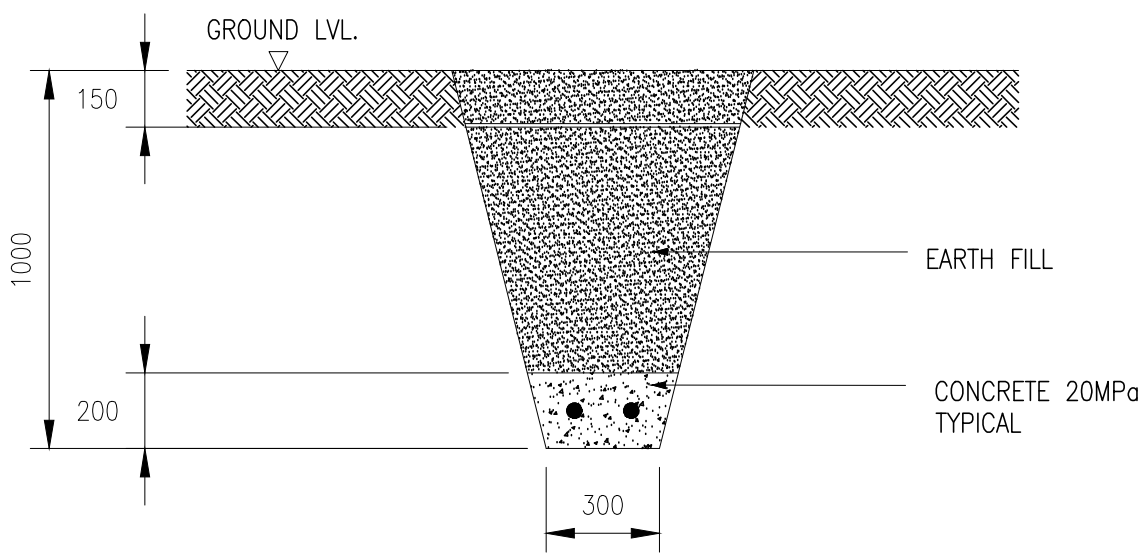

TYP. SECTION THROUGH NEGATIVE CABLE
CONNECTION TO PIPE
SCALE 1:20

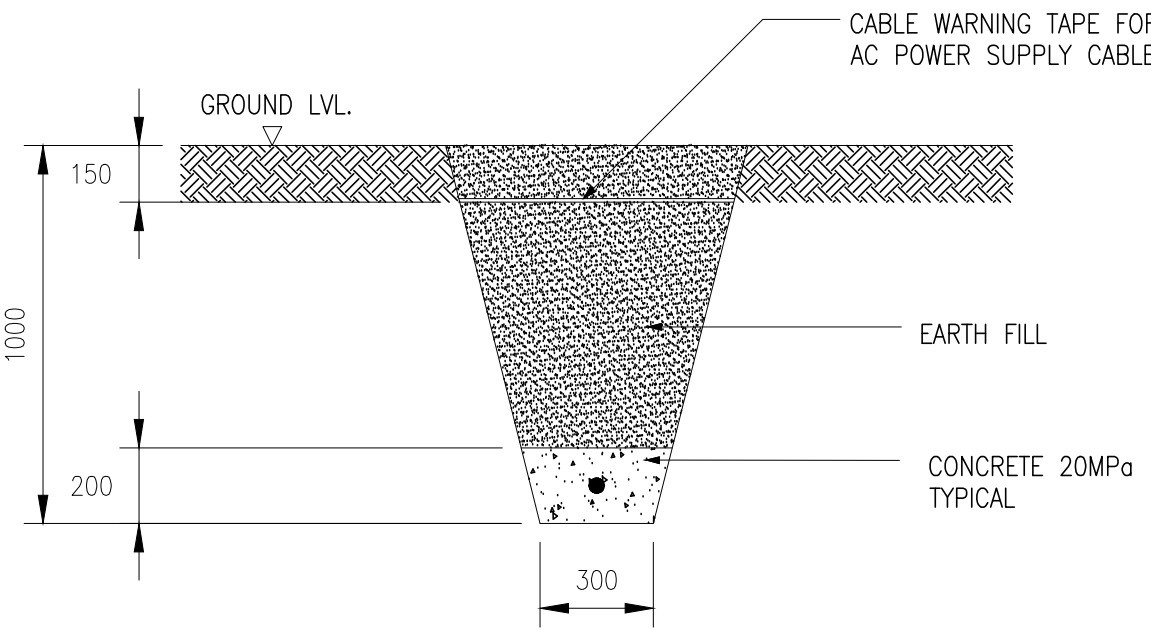

TYP. SECTION THROUGH POSITIVE
AND AC CABLE TRENCH
SCALE 1:20

 BOX 1127
JOHANNESBURG
2000
TEL: 011-682-0911

© RAND WATER 2004 All Rights Reserved

SAP No.	P.XXXXX	CHECKED BY	
CONTRACT No.	RWXXXX/XX	D.O.M. c. TUMBARE	
DESIGNED BY	XXX		
DRAWN BY	KS KWINDA	APPROVED Pr Eng	
DATE	2017-03-22	REG. No.	
		DATE	

RAND WATER
STANDARD DRAWING

CATHODIC PROTECTION
TYPICAL CABLE TRENCH

STATION		WKS		DOC. TYPE	S

SCALE : AS SHOWN