



Plan prepared for:
TRANSNET NATIONAL PORTS AUTHORITY
REAL ESTATE
TNPA House
South Arm Road
CAPE TOWN
8001
Contact person: Mr. Xolani Nomnganga
Tel: (021) 449-2294


Security Kiosks: M-Berth

Asset No.:	02AH13C	S5
Floors:	1	
Total Building Area:	± 22 m ²	

Asset No.:	02AH12C	S6
Floors:	1	
Total Building Area:	± 14 m ²	

See S1 (sheet 3) for occupancy details.

TRANSNET OWNED LAND BUILDINGS TO BE CLEANED

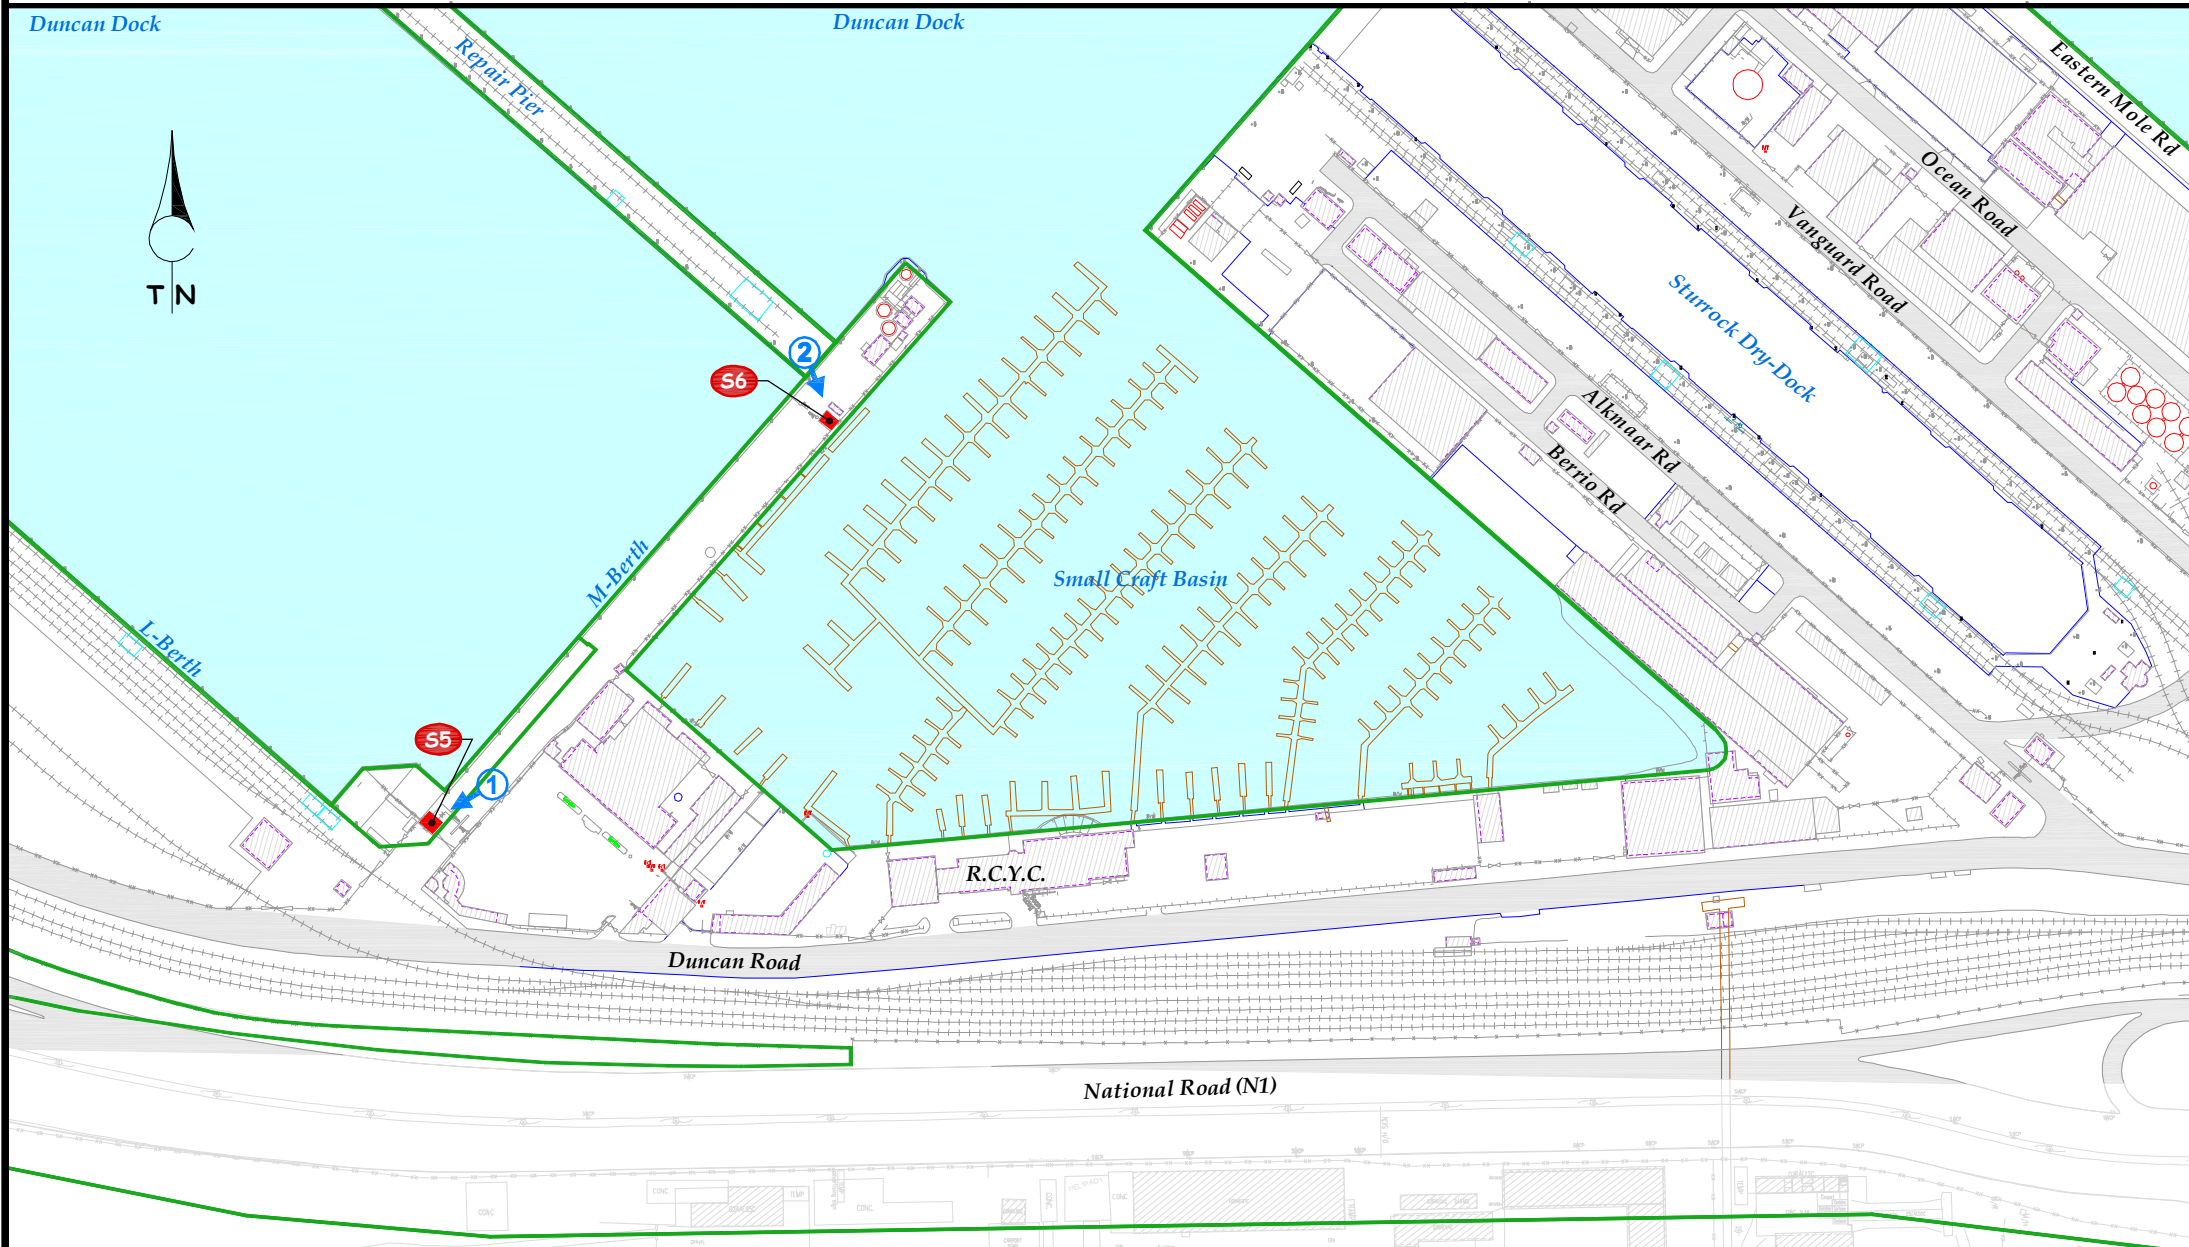

Plan prepared by:
GEO-SPATIAL: WESTERN REGION, TRANSNET PROPERTY
Room 505
No. 1 Adderley Street
CAPE TOWN
8001
PO Box 4753
CAPE TOWN
8000
Tel: (021) 449-4484
Fax: (021) 449-4311
copenquiries@transnet.net

PORT OF CAPE TOWN
LOCALITY PLAN

CLEANING OF OFFICES & FACILITIES FOR
TRANSNET NATIONAL PORTS AUTHORITY - CT

Compiled:	S.S.	File Ref.:	
Checked:	B.A.S.	Original Ref.:	3218CC; R.A.V.E. TBH - 651
Date:	2012-03-05	SCALE AS SHOWN	
Rev. 01: Add Safbulk bldg (sheets 1 & 9); 3 Security Kiosks (sheets 1, 14 & 30). Change occupancy (sheet 3). Add new asset no (sheets 1, 9, 15, 17, 22, 23, 30). Update titleblock.			

PLAN No. **CWN 0322m/01**
Sheet 16 of 33

LOCALITY PLAN

SCALE: 1 / 3 000




Plan prepared for:
TRANSNET NATIONAL PORTS AUTHORITY
REAL ESTATE
TNPA House
South Arm Road
CAPE TOWN
8001
Contact person: Mr. Xolani Nomnganga
Tel: (021) 449-2294

Security Kiosks: Duncan Road

Asset No.:	02BH119C	S7
Floors:	1	
Total Building Area:	± 40 m ²	

Asset No.:	02BH116C	S8
Floors:	1	
Total Building Area:	± 45 m ²	

See S1 (sheet 3) for occupancy details.

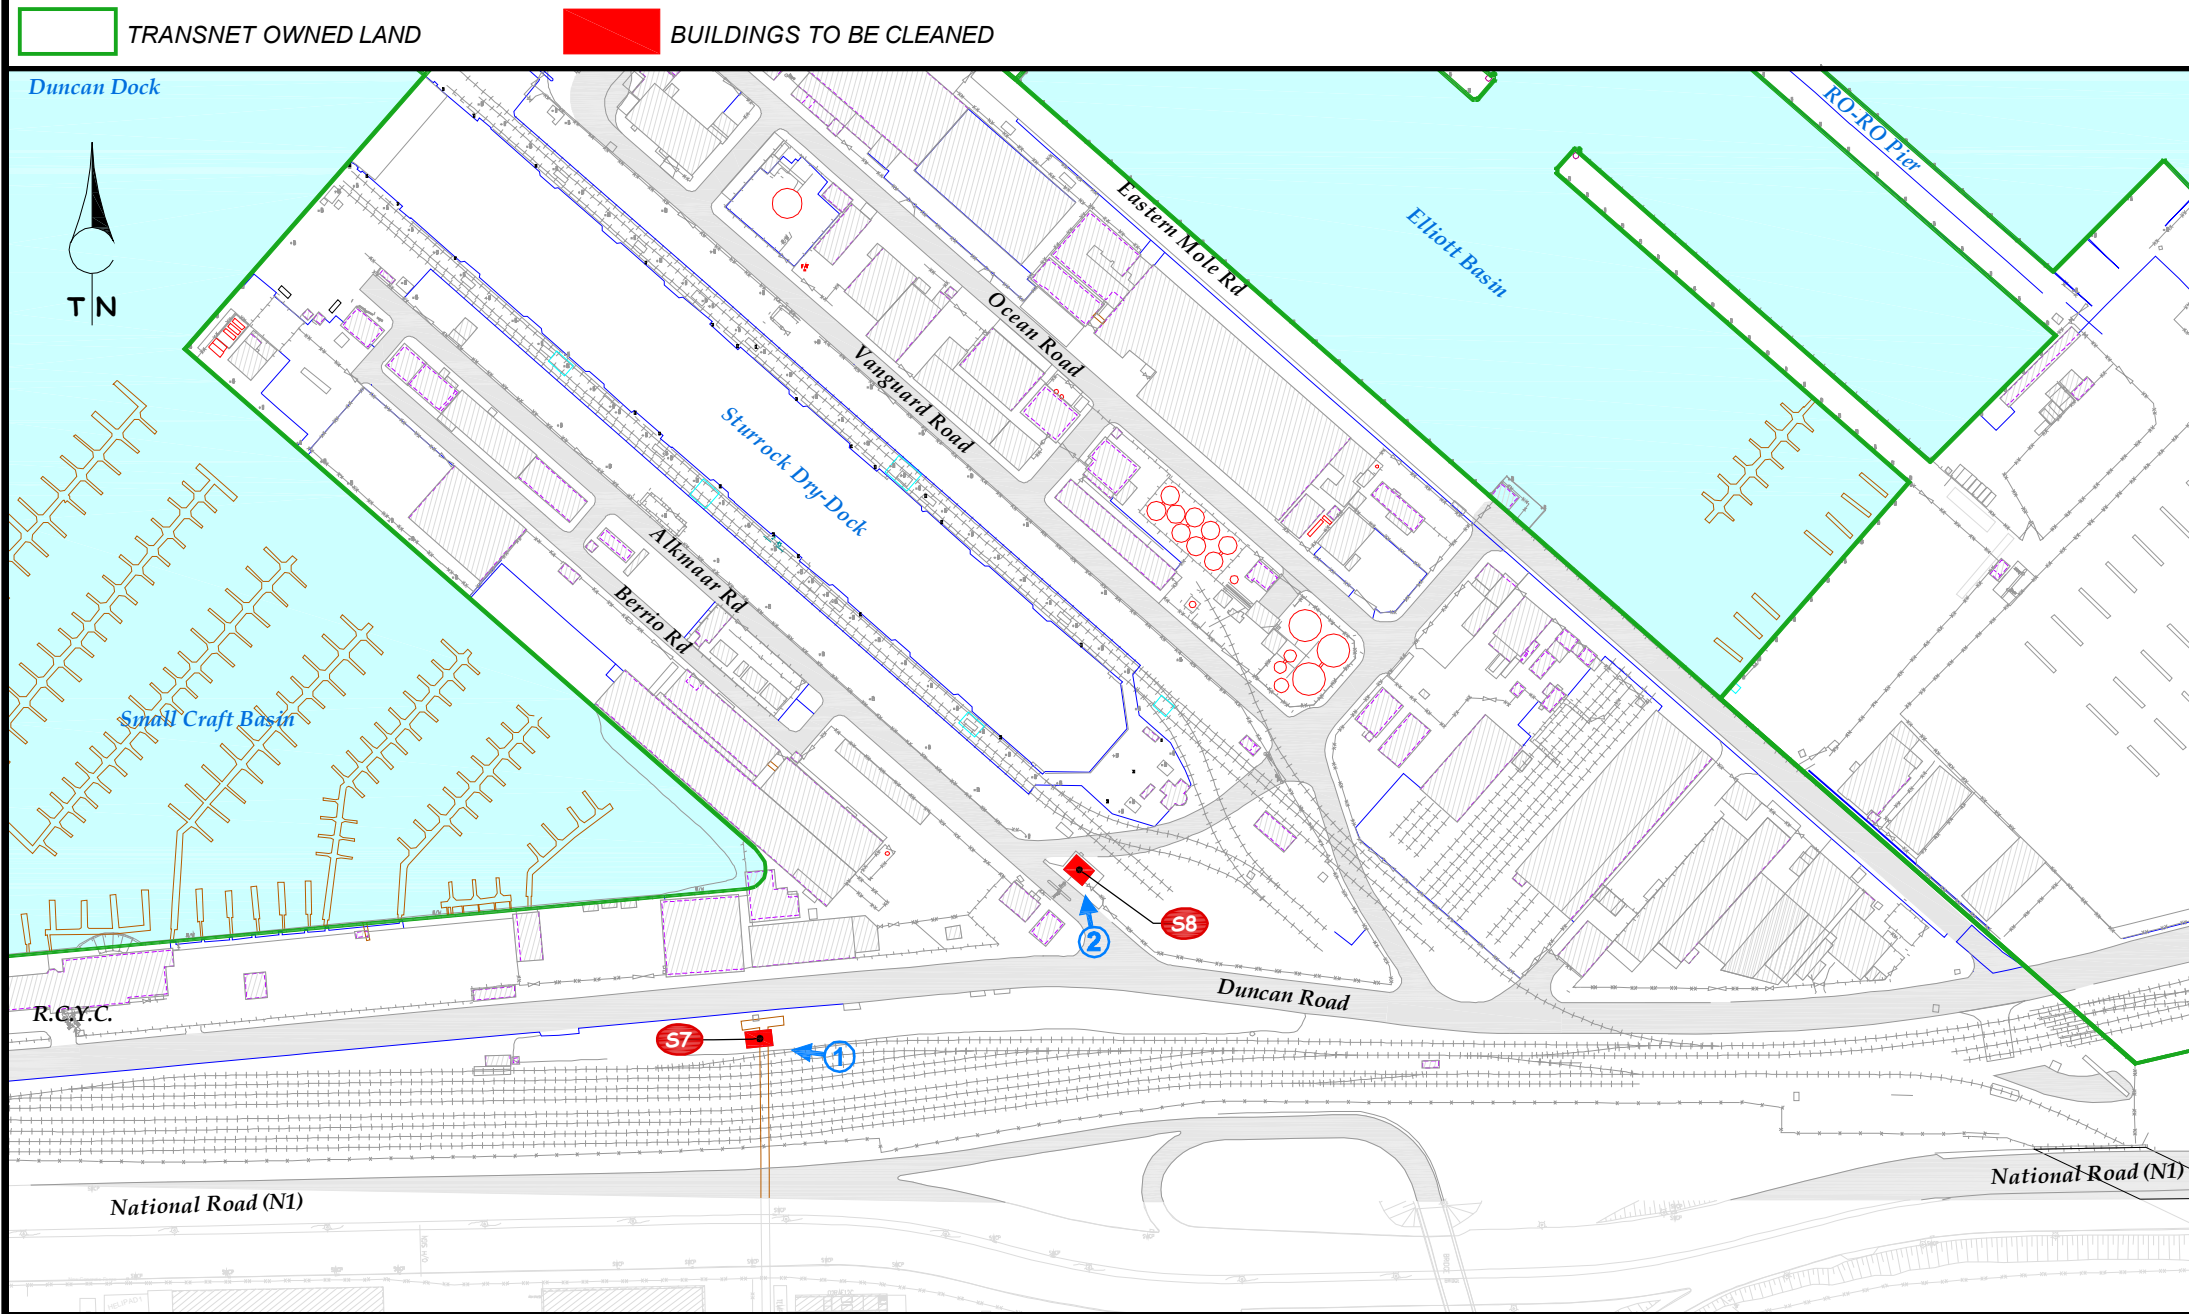

Plan prepared by:
GEO-SPATIAL: WESTERN REGION, TRANSNET PROPERTY
Room 505
No. 1 Adderley Street
CAPE TOWN
8001
PO Box 4753
CAPE TOWN
8000
Tel: (021) 449-4484
Fax: (021) 449-4311
copenquiries@transnet.net

PORT OF CAPE TOWN
LOCALITY PLAN

CLEANING OF OFFICES & FACILITIES FOR
TRANSNET NATIONAL PORTS AUTHORITY - CT


Compiled:	S.S.	File Ref.:	
Checked:	B.A.S.	Original Ref.:	3218CC; R.A.V.E. TBH - 651
Date:	2012-03-05	SCALE AS SHOWN	
Rev. 01:	Add Safbulk bldg (sheets 1 & 9); 3 Security Kiosks (sheets 1, 14 & 30). Change occupancy (sheet 3). Add new asset no (sheets 1, 9, 15, 17, 22, 23, 30). Update titleblock.		

PLAN No. **CWN 0322m/01**
Sheet 17 of 33

LOCALITY PLAN

SCALE: 1 / 3 000






national ports authority

Plan prepared for:
TRANSNET NATIONAL PORTS AUTHORITY
REAL ESTATE
TNPA House
South Arm Road
CAPE TOWN
8001
Contact person: Mr. Xolani Nomnganga
Tel: (021) 449-2294

Sturrock Dry-dock (1)

Asset No.:	02XH005C	T13
Floors:	2	
Total Building Area:	± 216 m ²	
Asset No.:	02XH006C	T14
Floors:	1 / 2	
Total Building Area:	± 429 m ²	
Asset No.:	02YH044C	T15
Floors:	1	
Total Building Area:	± 47 m ²	
Total no of employees occupying the buildings:	28	
	Female: 4 Male: 24	

 TRANSNET OWNED LAND  BUILDINGS TO BE CLEANED

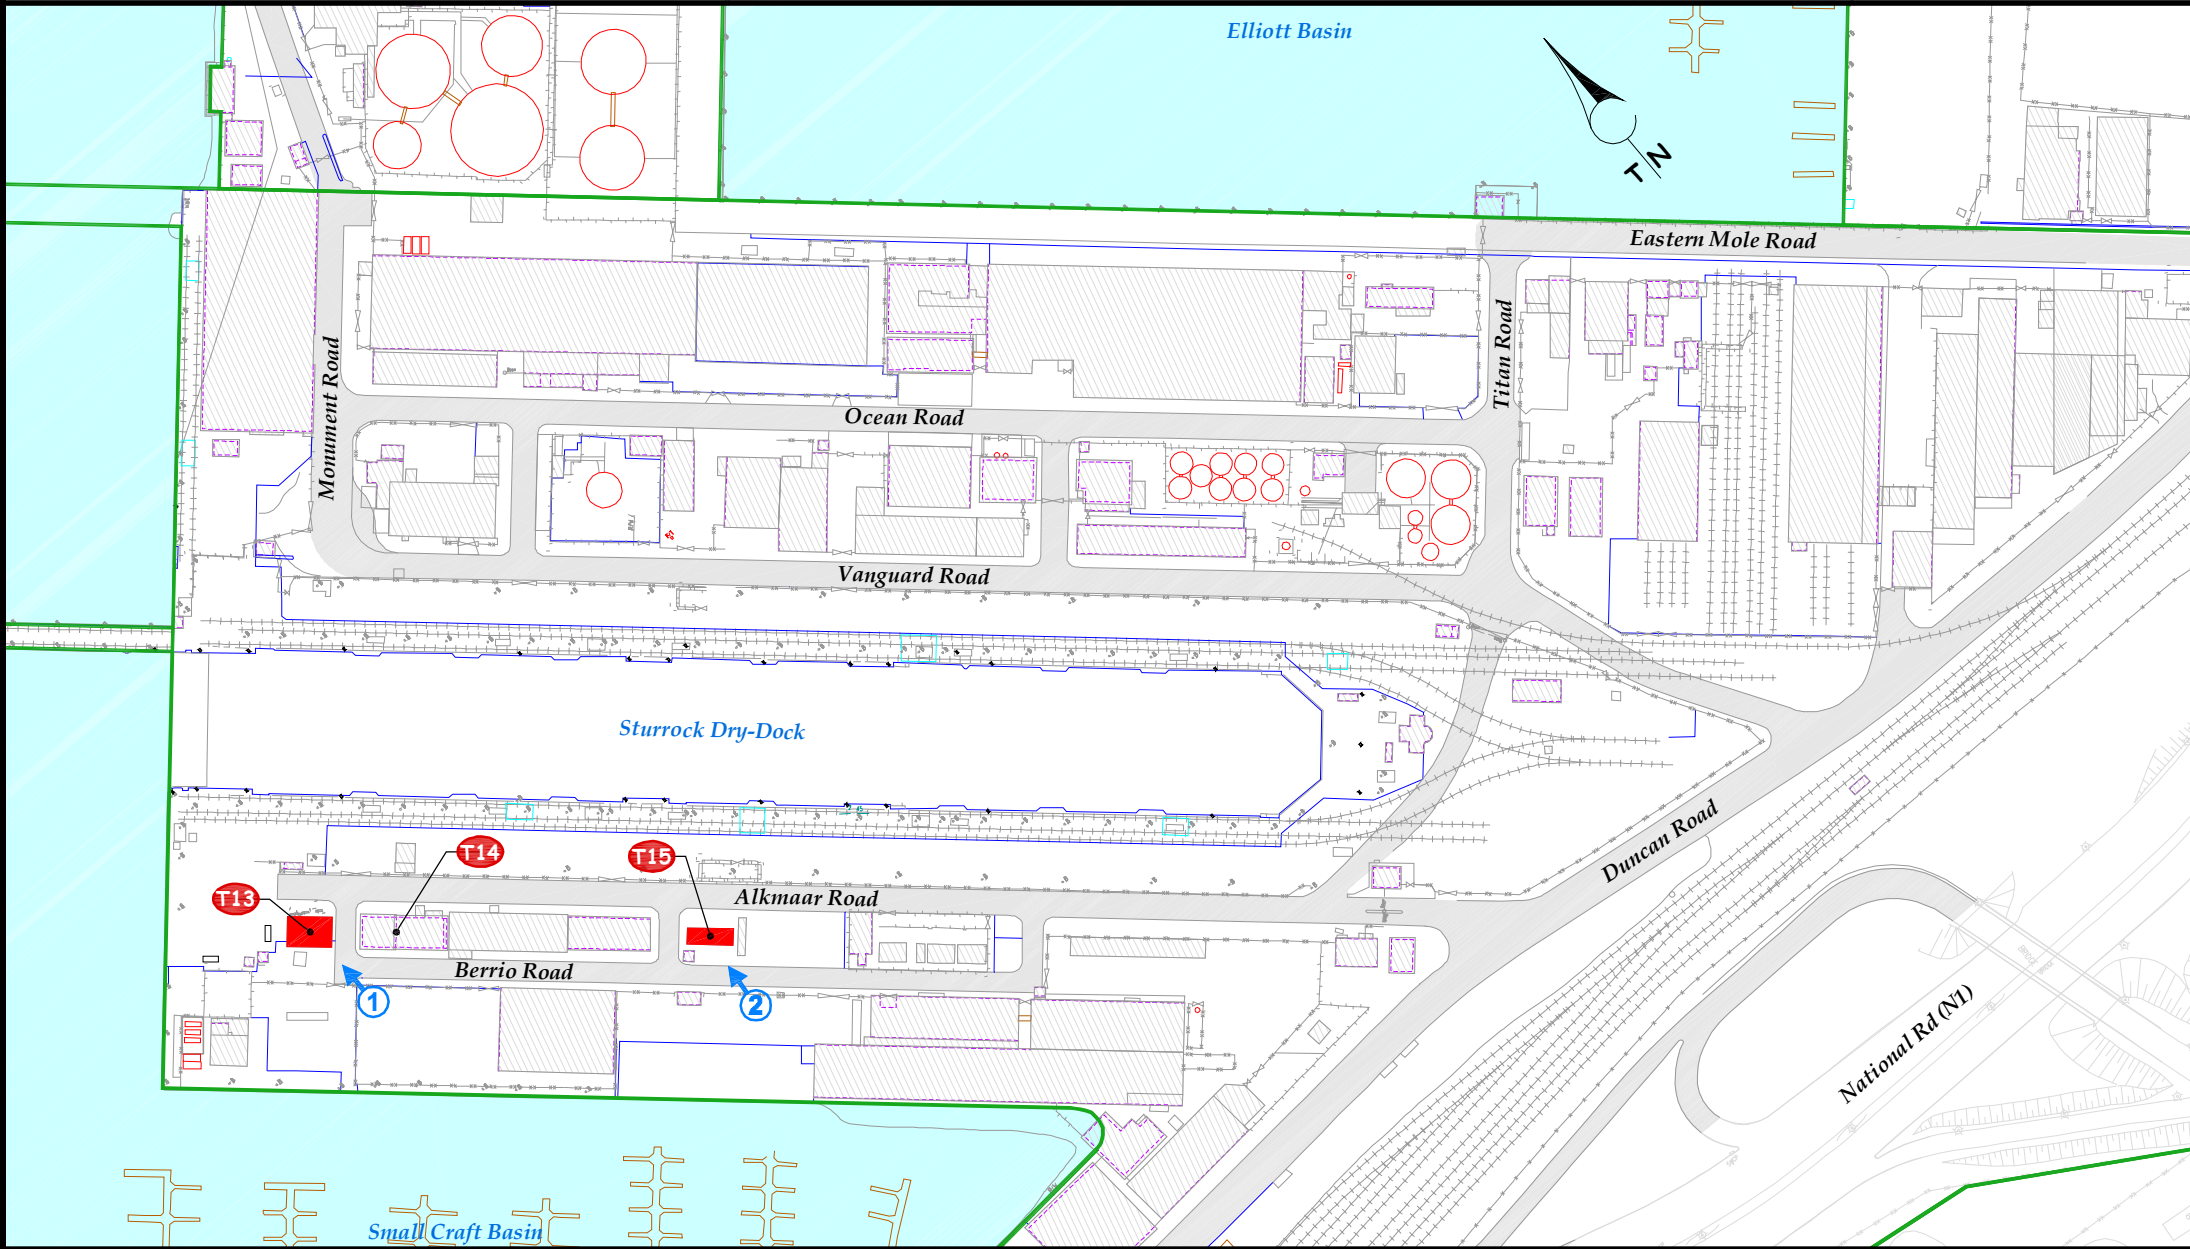



TRANSNET

Plan prepared by:
GEO-SPATIAL: WESTERN REGION, TRANSNET PROPERTY
Room 505
No. 1 Adderley Street
CAPE TOWN
8001

PO Box 4753
CAPE TOWN
8000

Tel: (021) 449-4484
Fax: (021) 449-4311
copenquiries@transnet.net

PORT OF CAPE TOWN
LOCALITY PLAN

CLEANING OF OFFICES & FACILITIES FOR
TRANSNET NATIONAL PORTS AUTHORITY - CT

Compiled:	S.S.	File Ref.:	
Checked:	B.A.S.	Original Ref.:	3218CC; R.A.V.E. TBH - 651
Date:	2012-03-05	SCALE AS SHOWN	
Rev. 01:	Add Safbulk bldg (sheets 1 & 9); 3 Security Kiosks (sheets 1, 14 & 30). Change occupancy (sheet 3). Add new asset no (sheets 1, 9, 15, 17, 22, 23, 30). Update titleblock.		

PLAN No. **CWN 0322m/01**
Sheet 18 of 33

LOCALITY PLAN

SCALE: 1 / 2 500




Plan prepared for:
TRANSNET NATIONAL PORTS AUTHORITY
REAL ESTATE
TNPA House
South Arm Road
CAPE TOWN
8001
Contact person: Mr. Xolani Nomnganga
Tel: (021) 449-2294

Sturrock Dry-dock (2)

Asset No.: 02XH006C T14

See sheet 18 for area & occupancy details.

TRANSNET OWNED LAND BUILDINGS TO BE CLEANED

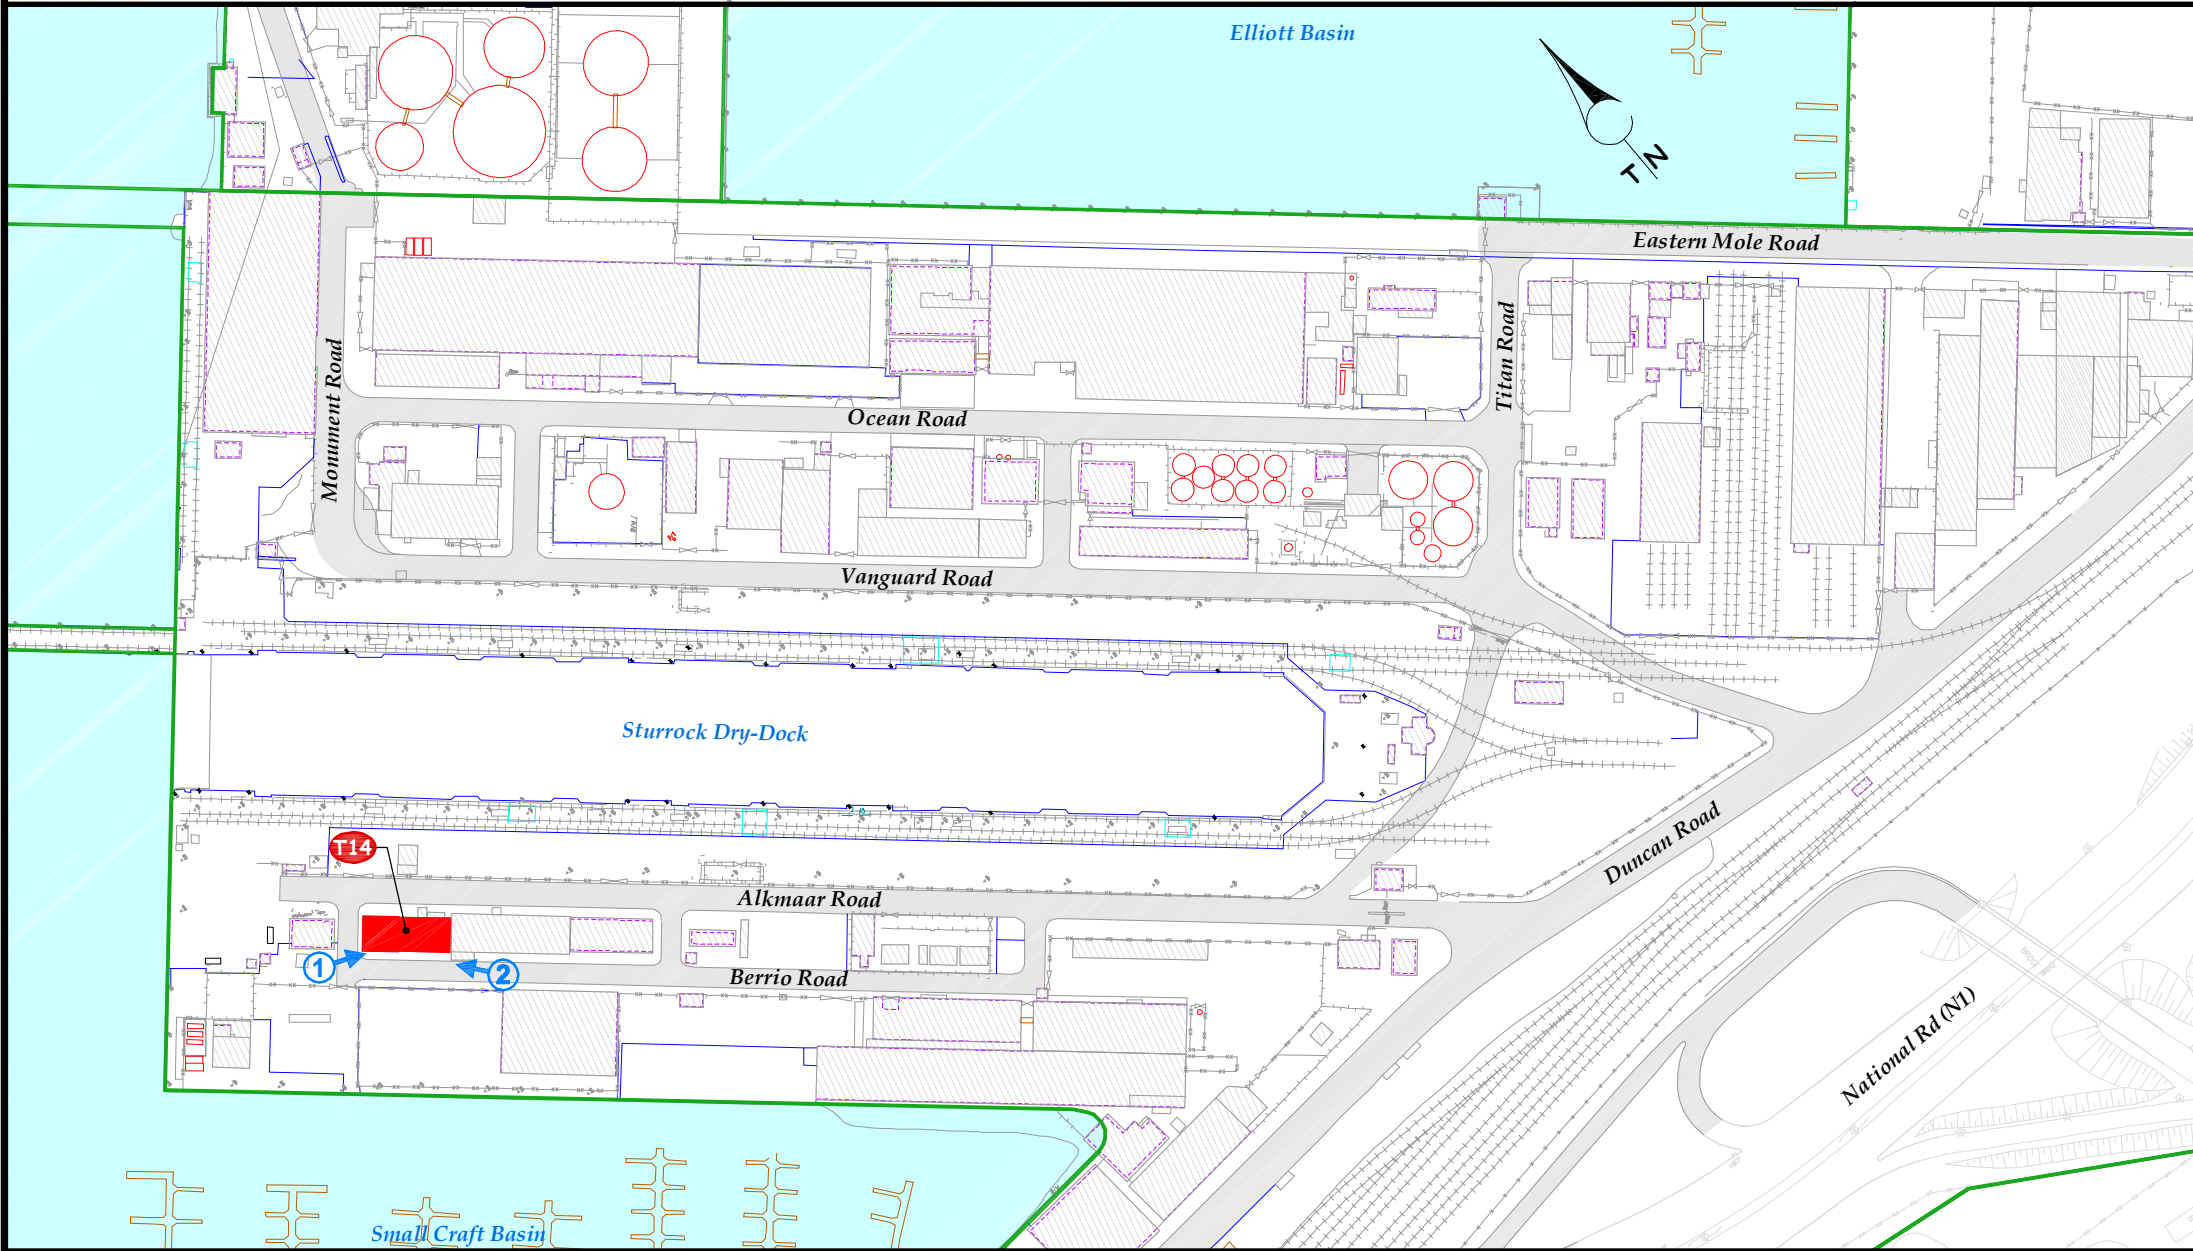

Plan prepared by:
GEO-SPATIAL: WESTERN REGION, TRANSNET PROPERTY
Room 505
No. 1 Adderley Street
CAPE TOWN
8001
PO Box 4753
CAPE TOWN
8000
Tel: (021) 449-4484
Fax: (021) 449-4311
copenquiries@transnet.net

PORT OF CAPE TOWN
LOCALITY PLAN

CLEANING OF OFFICES & FACILITIES FOR
TRANSNET NATIONAL PORTS AUTHORITY - CT

Compiled:	S.S.	File Ref.:	
Checked:	B.A.S.	Original Ref.:	3218CC; R.A.V.E. TBH - 651
Date:	2012-03-05	SCALE AS SHOWN	
Rev. 01: Add Safbulk bldg (sheets 1 & 9); 3 Security Kiosks (sheets 1, 14 & 30). Change occupancy (sheet 3). Add new asset no (sheets 1, 9, 15, 17, 22, 23, 30). Update titleblock.			

PLAN No. **CWN 0322m/01**
Sheet 19 of 33

LOCALITY PLAN

SCALE: 1 / 2 500




Plan prepared for:
TRANSNET NATIONAL PORTS AUTHORITY
REAL ESTATE
TNPA House
South Arm Road
CAPE TOWN
8001
Contact person: Mr. Xolani Nomnganga
Tel: (021) 449-2294

Mechanical Depot (1)

Asset No.:	02XH004C	T16
Floors:	1 / 2	
Total Building Area:	± 310 m ²	
Asset No.:	03KH005C	T16
Floors:	1	
Total Building Area:	± 392 m ²	
Total no of employees occupying the buildings:	11	
	Female: 1 Male: 10	

TRANSNET OWNED LAND BUILDINGS TO BE CLEANED

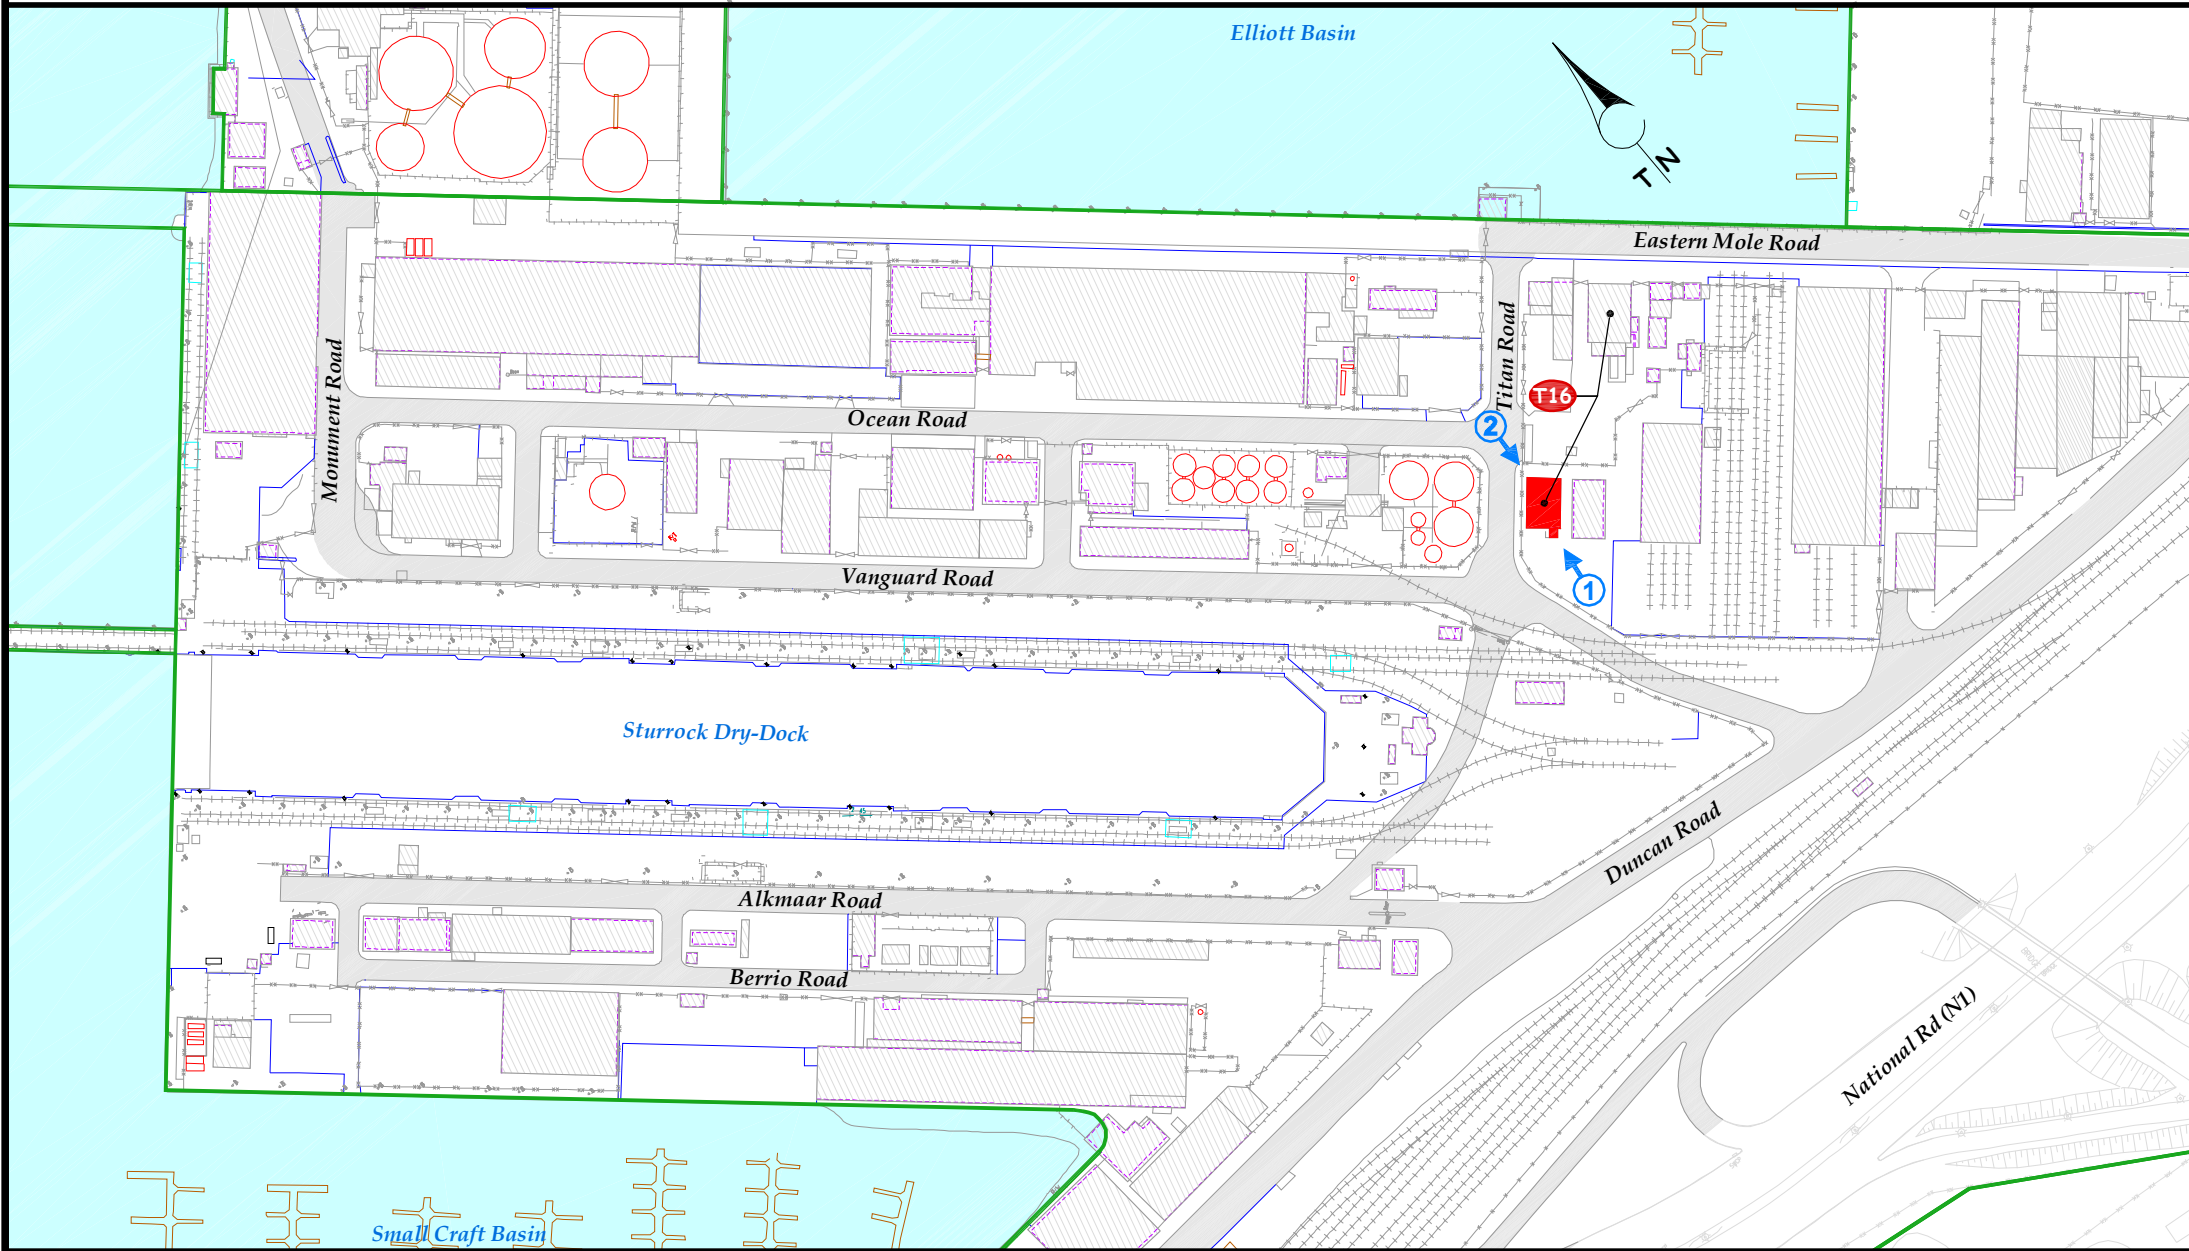

LOCALITY PLAN

SCALE: 1 / 2 500



TRANSNET

Plan prepared by:
GEO-SPATIAL: WESTERN REGION, TRANSNET PROPERTY
Room 505
No. 1 Adderley Street
CAPE TOWN
8001
PO Box 4753
CAPE TOWN
8000
Tel: (021) 449-4484
Fax: (021) 449-4311
copenquiries@transnet.net

PORT OF CAPE TOWN
LOCALITY PLAN

CLEANING OF OFFICES & FACILITIES FOR
TRANSNET NATIONAL PORTS AUTHORITY - CT

Compiled:	S.S.	File Ref.:	
Checked:	B.A.S.	Original Ref.:	3218CC; R.A.V.E. TBH - 651
Date:	2012-03-05	SCALE AS SHOWN	
Rev. 01:	Add Safbulk bldg (sheets 1 & 9); 3 Security Kiosks (sheets 1, 14 & 30). Change occupancy (sheet 3). Add new asset no (sheets 1, 9, 15, 17, 22, 23, 30). Update titleblock.		

PLAN No. **CWN 0322m/01**
Sheet 20 of 33




Plan prepared for:
TRANSNET NATIONAL PORTS AUTHORITY
REAL ESTATE
 TNPA House
 South Arm Road
 CAPE TOWN
 8001
 Contact person: Mr. Xolani Nomnganga
 Tel: (021) 449-2294

Mechanical Depot (2)

Asset No.: 03KH005C T16

See sheet 20 for area & occupancy details.

TRANSNET OWNED LAND
 BUILDINGS TO BE CLEANED
 Elliott Basin

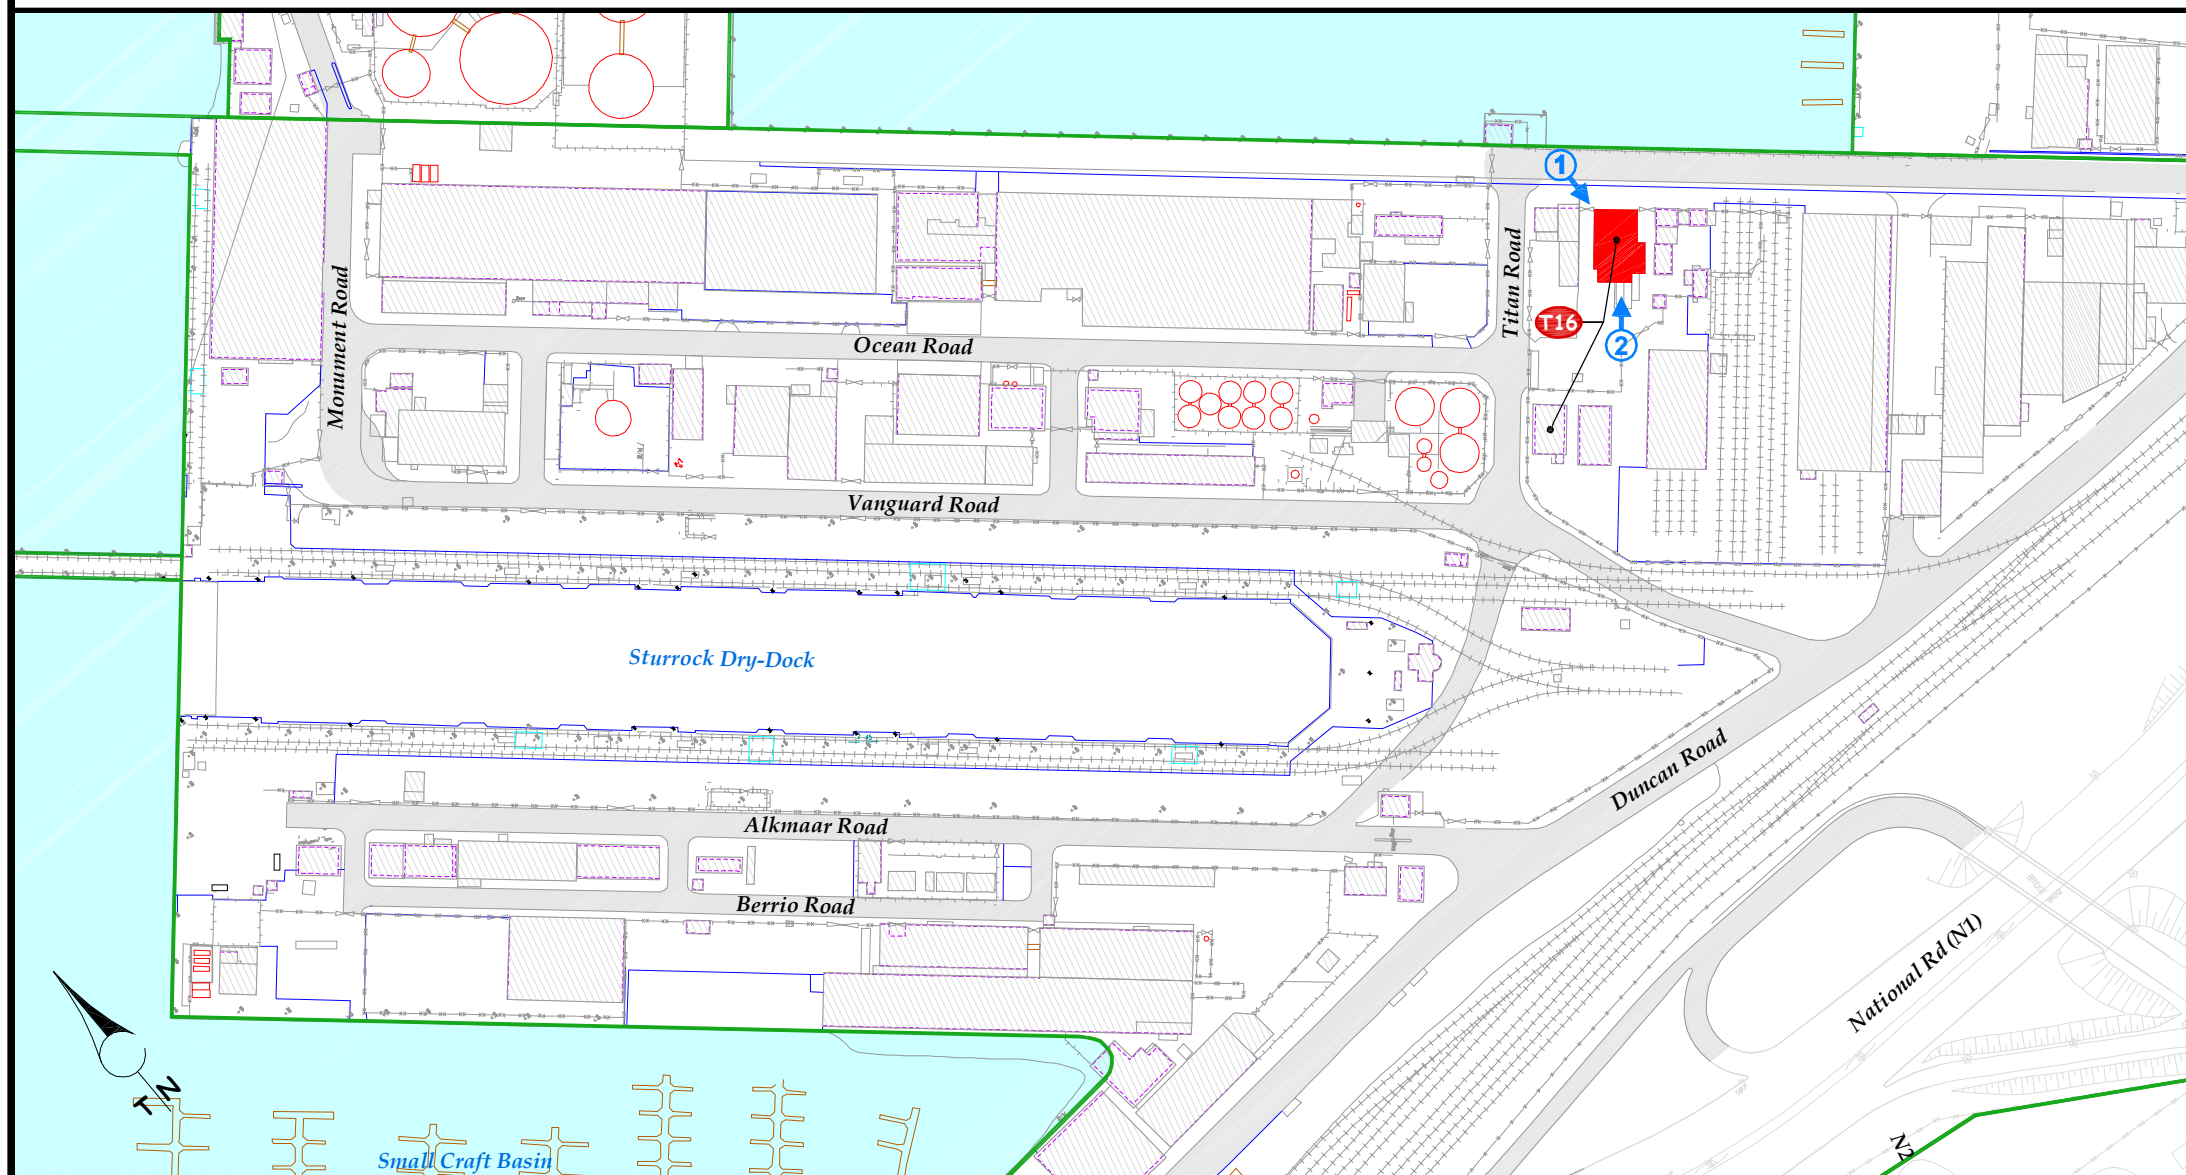

TRANSNET

Plan prepared by:
 GEO-SPATIAL: WESTERN REGION, TRANSNET PROPERTY
 Room 505
 No. 1 Adderley Street
 CAPE TOWN
 8001
 PO Box 4753
 CAPE TOWN
 8000
 Tel: (021) 449-4484
 Fax: (021) 449-4311
 ctpenquiries@transnet.net

PORT OF CAPE TOWN LOCALITY PLAN

CLEANING OF OFFICES & FACILITIES FOR
 TRANSNET NATIONAL PORTS AUTHORITY - CT

Compiled: S.S. File Ref.: _____

Checked: B.A.S. Original Ref.: 3218CC; R.A.V.E.
 TBH - 651

Date: 2012-03-05 SCALE AS SHOWN

Rev. 01: Add Safbulk bldg (sheets 1 & 9); 3 Security Kiosks (sheets 1, 14 & 30). Change occupancy (sheet 3). Add new asset no (sheets 1, 9, 15, 17, 22, 23, 30). Update titleblock.


PLAN No. **CWN 0322m/01**

Sheet 21 of 33

LOCALITY PLAN

SCALE: 1 / 2 500






national ports authority

Plan prepared for:
TRANSNET NATIONAL PORTS AUTHORITY
REAL ESTATE
TNPA House
South Arm Road
CAPE TOWN
8001
Contact person: Mr. Xolani Nomnganga
Tel: (021) 449-2294

Security Kiosk: Eastern Mole Road

Asset No.:	02BH117C	S10
Floors:	1	
Total Building Area:	± 50 m²	
See S1 (sheet 3) for occupancy details.		

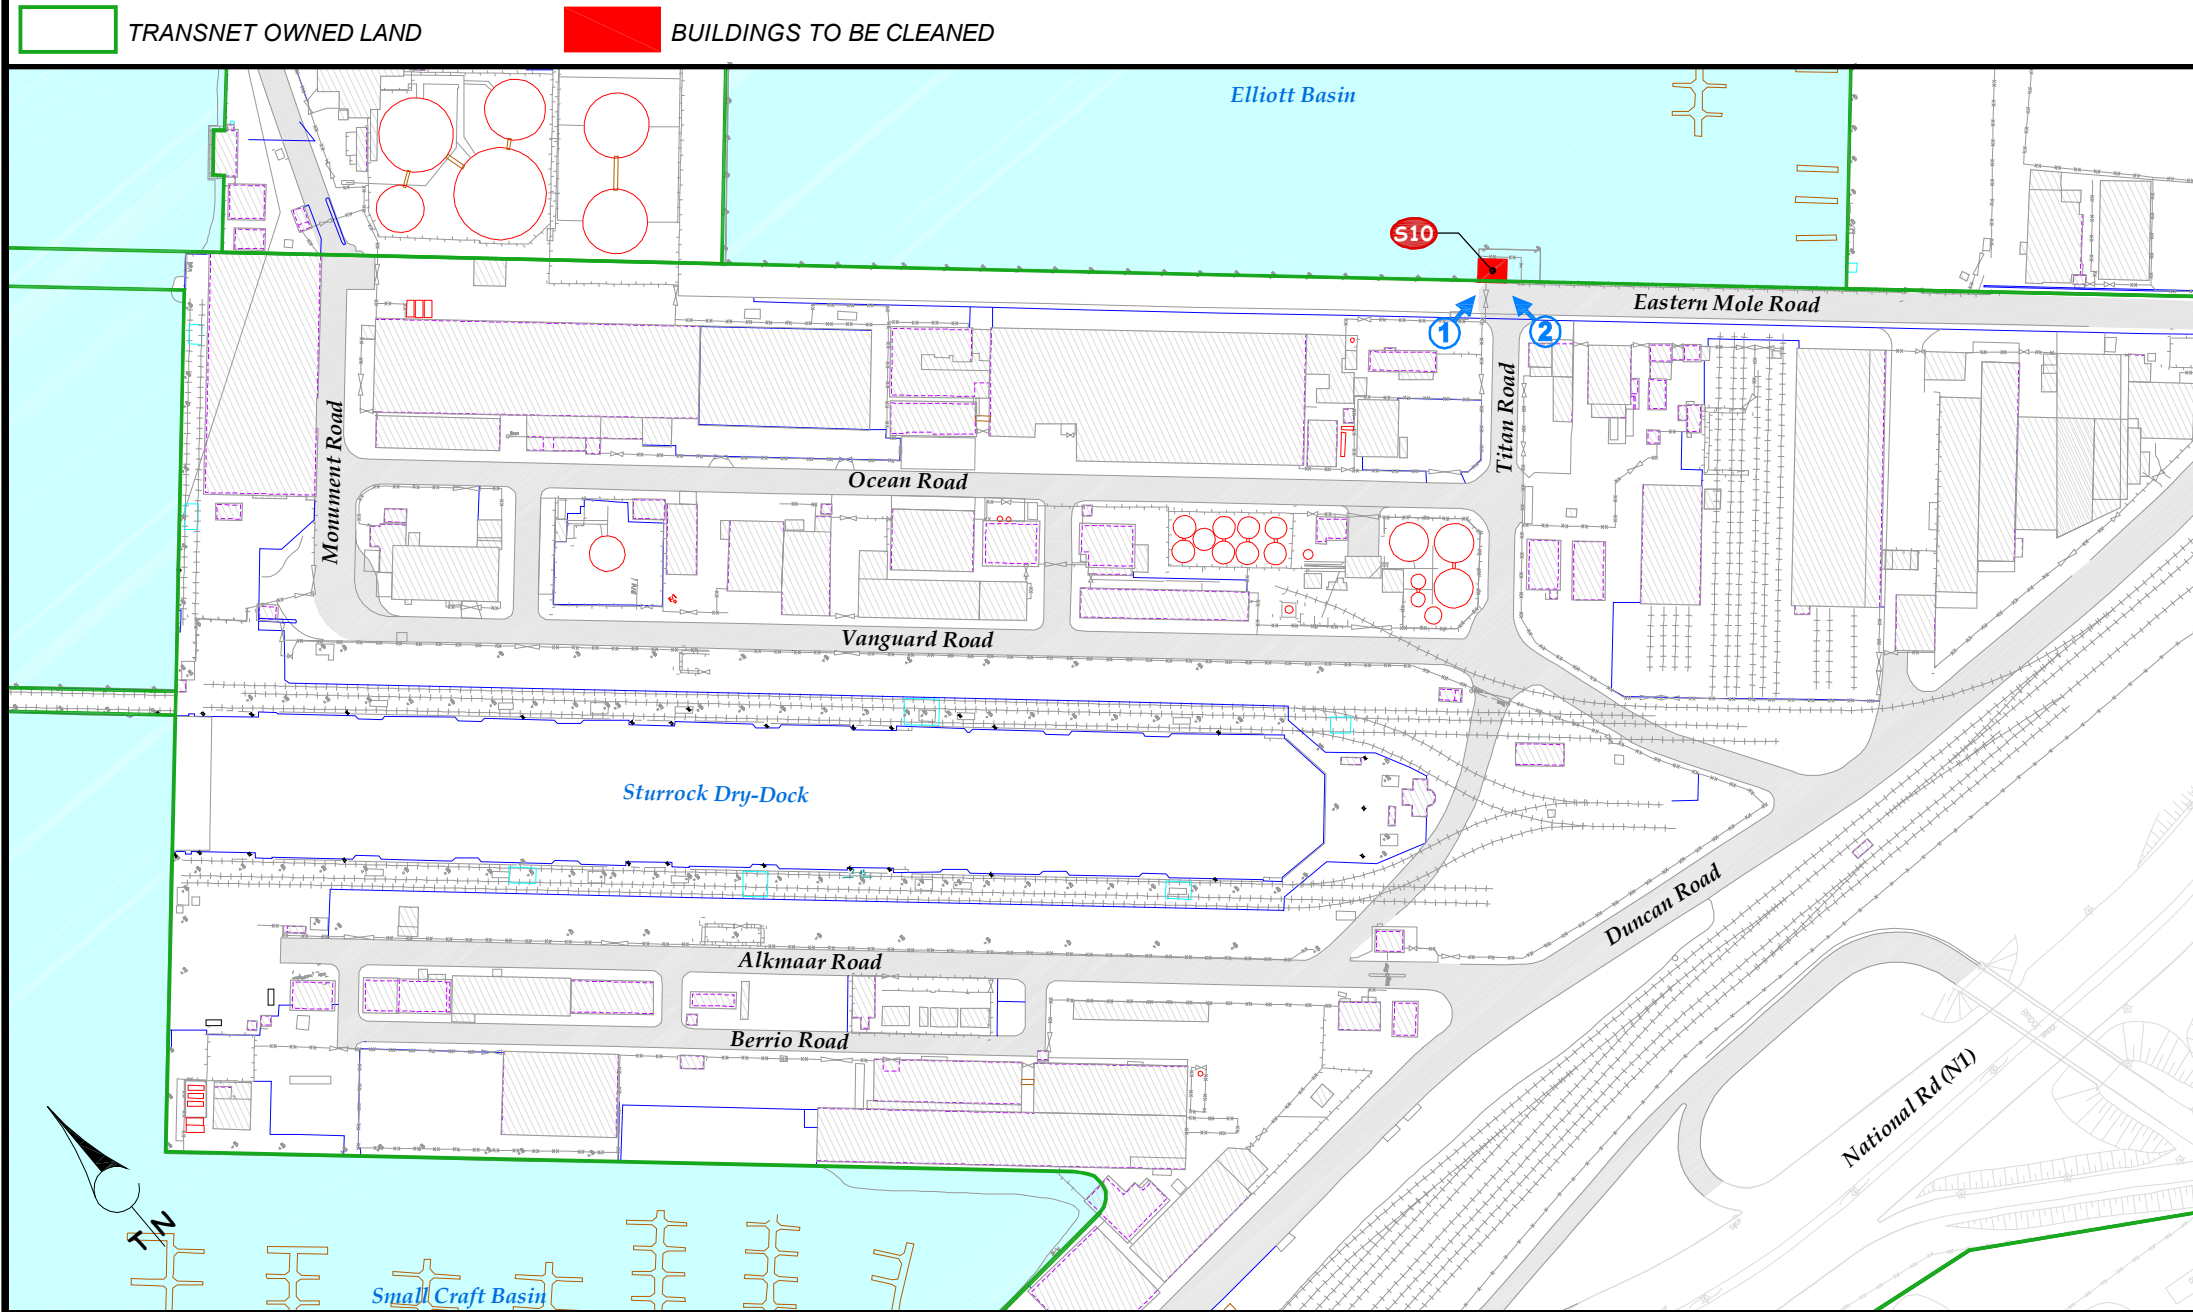



TRANSNET

Plan prepared by:
GEO-SPATIAL: WESTERN REGION, TRANSNET PROPERTY
Room 505
No. 1 Adderley Street
CAPE TOWN
8001
PO Box 4753
CAPE TOWN
8000
Tel: (021) 449-4484
Fax: (021) 449-4311
cptenquiries@transnet.net

PORT OF CAPE TOWN
LOCALITY PLAN

CLEANING OF OFFICES & FACILITIES FOR
TRANSNET NATIONAL PORTS AUTHORITY - CT

Compiled:	S.S.	File Ref.:	
Checked:	B.A.S.	Original Ref.:	3218CC; R.A.V.E. TBH - 651
Date:	2012-03-05	SCALE AS SHOWN	
Rev. 01: Add Safbulk bldg (sheets 1 & 9); 3 Security Kiosks (sheets 1, 14 & 30). Change occupancy (sheet 3). Add new asset no (sheets 1, 9, 15, 17, 22, 23, 30). Update titleblock.			

PLAN No. **CWN 0322m/01**
Sheet 22 of 33




TRANSNET
national ports authority

Plan prepared for:
TRANSNET NATIONAL PORTS AUTHORITY
REAL ESTATE
TNPA House
South Arm Road
CAPE TOWN
8001
Contact person: Mr. Xolani Nomnganga
Tel: (021) 449-2294

Security Kiosks: Monument Road

Asset No.:	02AH024C	S12
Floors:	1	
Total Building Area:	± 25 m ²	
Asset No.:	02AH014C	S13
Floors:	1	
Total Building Area:	± 20 m ²	

See S1 (sheet 3) for occupancy details.

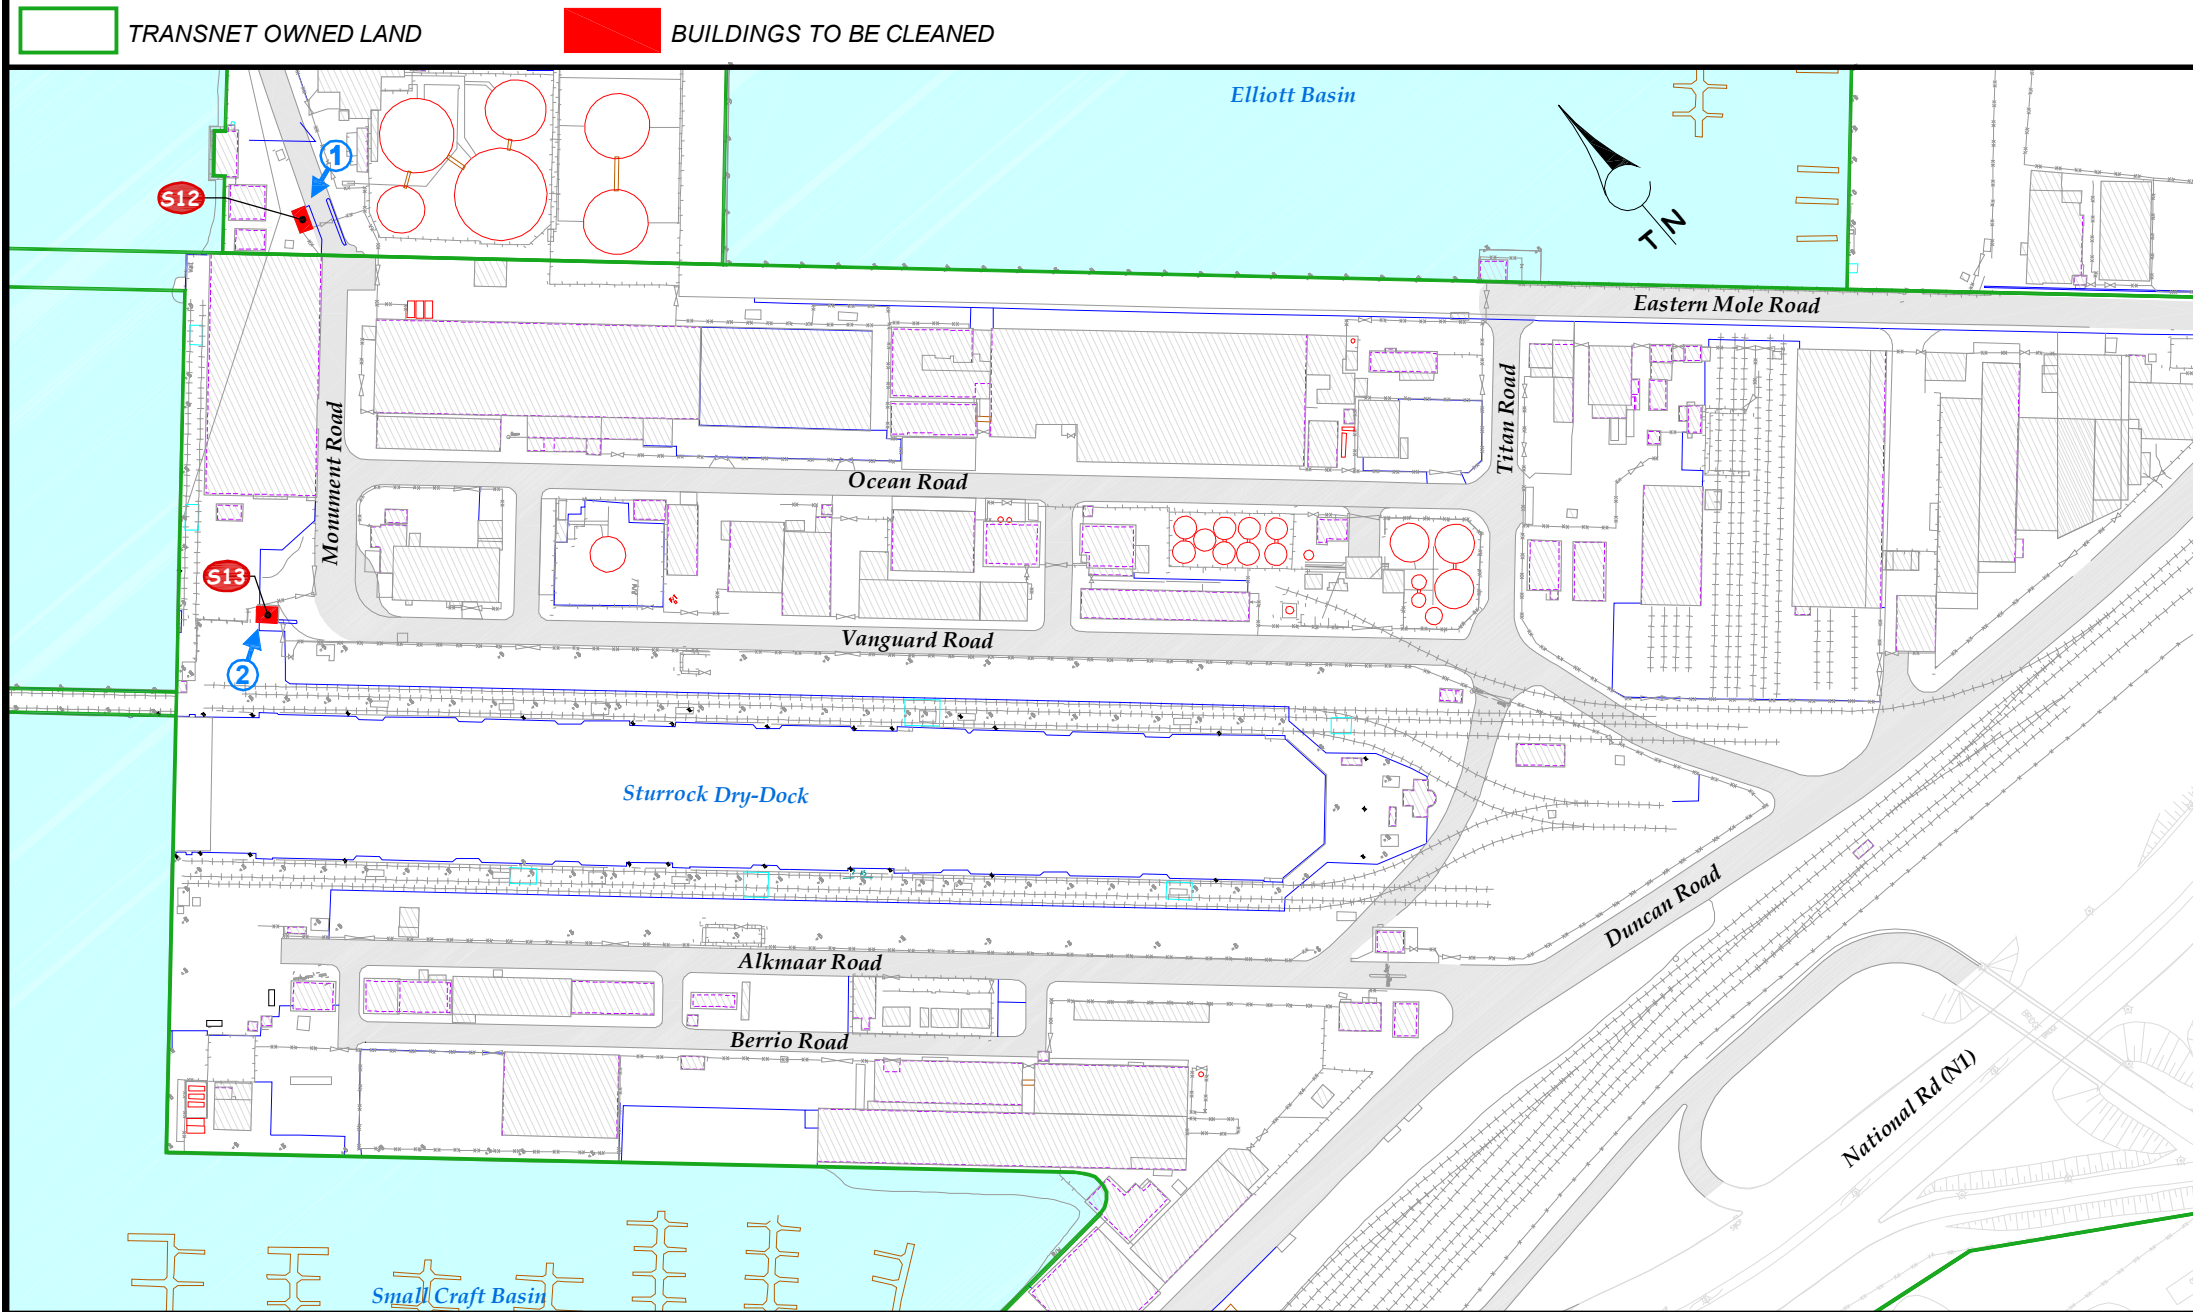

TRANSNET

Plan prepared by:
GEO-SPATIAL: WESTERN REGION, TRANSNET PROPERTY
Room 505
No. 1 Adderley Street
CAPE TOWN
8001

PO Box 4753
CAPE TOWN
8000

Tel: (021) 449-4484
Fax: (021) 449-4311
cpenquiries@transnet.net

PORT OF CAPE TOWN
LOCALITY PLAN

CLEANING OF OFFICES & FACILITIES FOR
TRANSNET NATIONAL PORTS AUTHORITY - CT

Compiled:	S.S.	File Ref.:	
Checked:	B.A.S.	Original Ref.:	3218CC; R.A.V.E. TBH - 651
Date:	2012-03-05	SCALE AS SHOWN	
Rev. 01: Add Safbulk bldg (sheets 1 & 9); 3 Security Kiosks (sheets 1, 14 & 30). Change occupancy (sheet 3). Add new asset no (sheets 1, 9, 15, 17, 22, 23, 30). Update titleblock.			

PLAN No. **CWN 0322m/01**
Sheet 23 of 33

LOCALITY PLAN

SCALE: 1 / 2 500




Plan prepared for:
TRANSNET NATIONAL PORTS AUTHORITY
REAL ESTATE
TNPA House
South Arm Road
CAPE TOWN
8001
Contact person: Mr. Xolani Nomnganga
Tel: (021) 449-2294

Fire Depot (1)

Asset No.:	02YH027C	T17
Floors:	2	
Total Building Area:	± 262 m ²	
Asset No.:	02XH052C	
Floors:	2	
Total Building Area:	± 92 m ²	
Total no of employees occupying the buildings:	16	
	Female: 8 Male: 8	

TRANSNET OWNED LAND BUILDINGS TO BE CLEANED

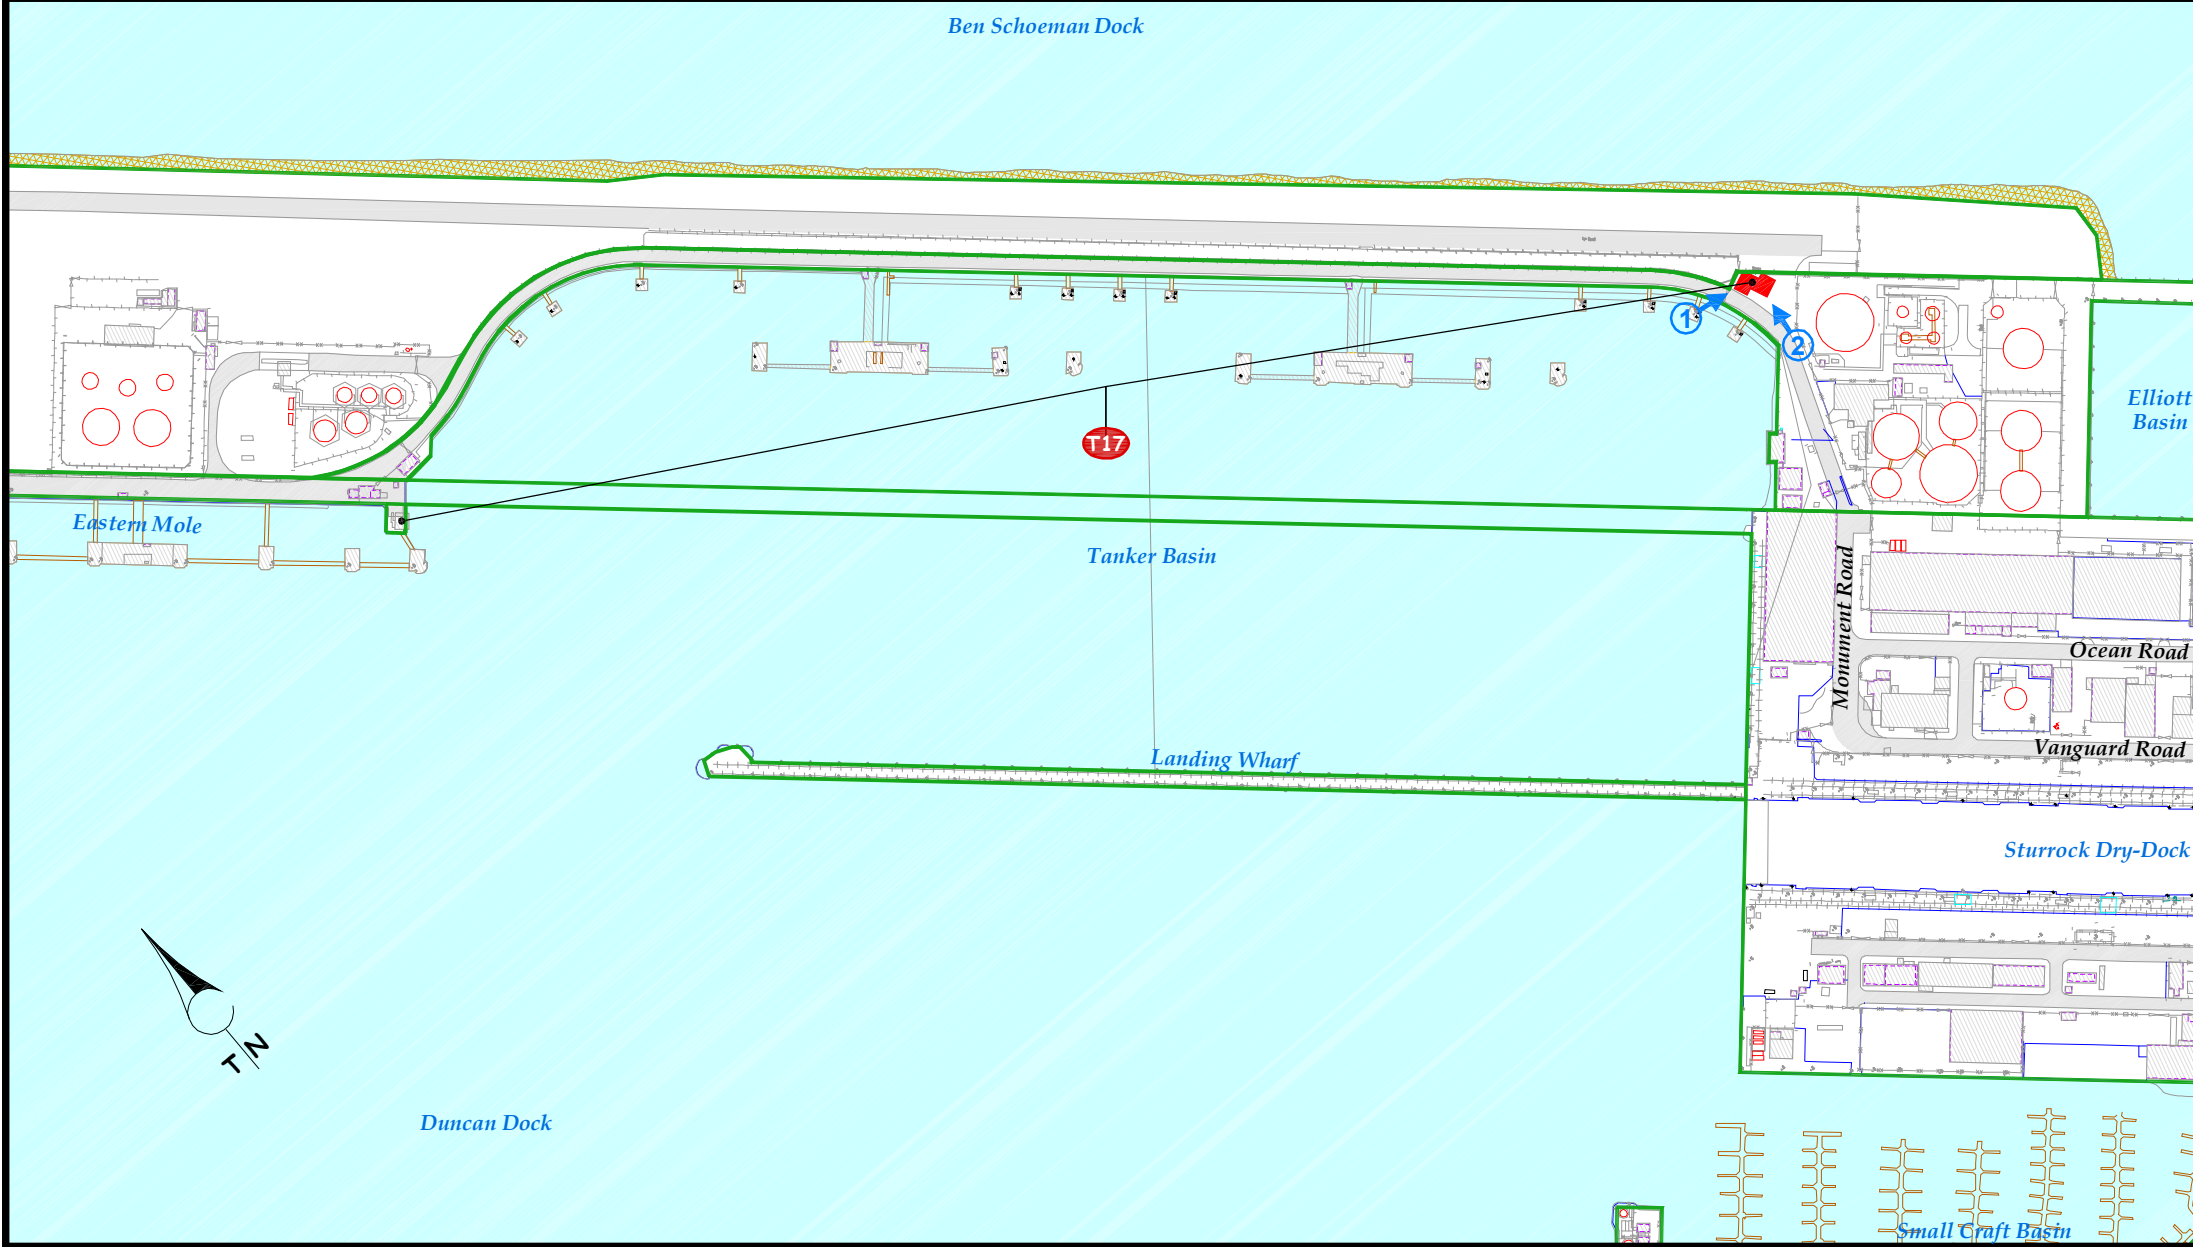

TRANSNET

Plan prepared by:
GEO-SPATIAL: WESTERN REGION, TRANSNET PROPERTY
Room 505 PO Box 4753 Tel: (021) 449-4484
No. 1 Adderley Street CAPE TOWN Fax: (021) 449-4311
8001 8000 copenquiries@transnet.net

PORT OF CAPE TOWN
LOCALITY PLAN

CLEANING OF OFFICES & FACILITIES FOR
TRANSNET NATIONAL PORTS AUTHORITY - CT

Compiled:	S.S.	File Ref.:	
Checked:	B.A.S.	Original Ref.:	3218CC; R.A.V.E. TBH - 651
Date:	2012-03-05	SCALE AS SHOWN	
Rev. 01:	Add Safbulk bldg (sheets 1 & 9); 3 Security Kiosks (sheets 1, 14 & 30). Change occupancy (sheet 3). Add new asset no (sheets 1, 9, 15, 17, 22, 23, 30). Update titleblock.		

PLAN No. CWN 0322m/01
Sheet 24 of 33

LOCALITY PLAN

SCALE: 1 / 4 000



Plan prepared for:
TRANSNET NATIONAL PORTS AUTHORITY
REAL ESTATE
 TNPA House
 South Arm Road
 CAPE TOWN
 8001
 Contact person: Mr. Xolani Nomnganga
 Tel: (021) 449-2294


Fire Depot (2)

Asset No.: 02XH052C T17

See sheet 24 for area & occupancy details.

TRANSNET OWNED LAND

BUILDINGS TO BE CLEANED

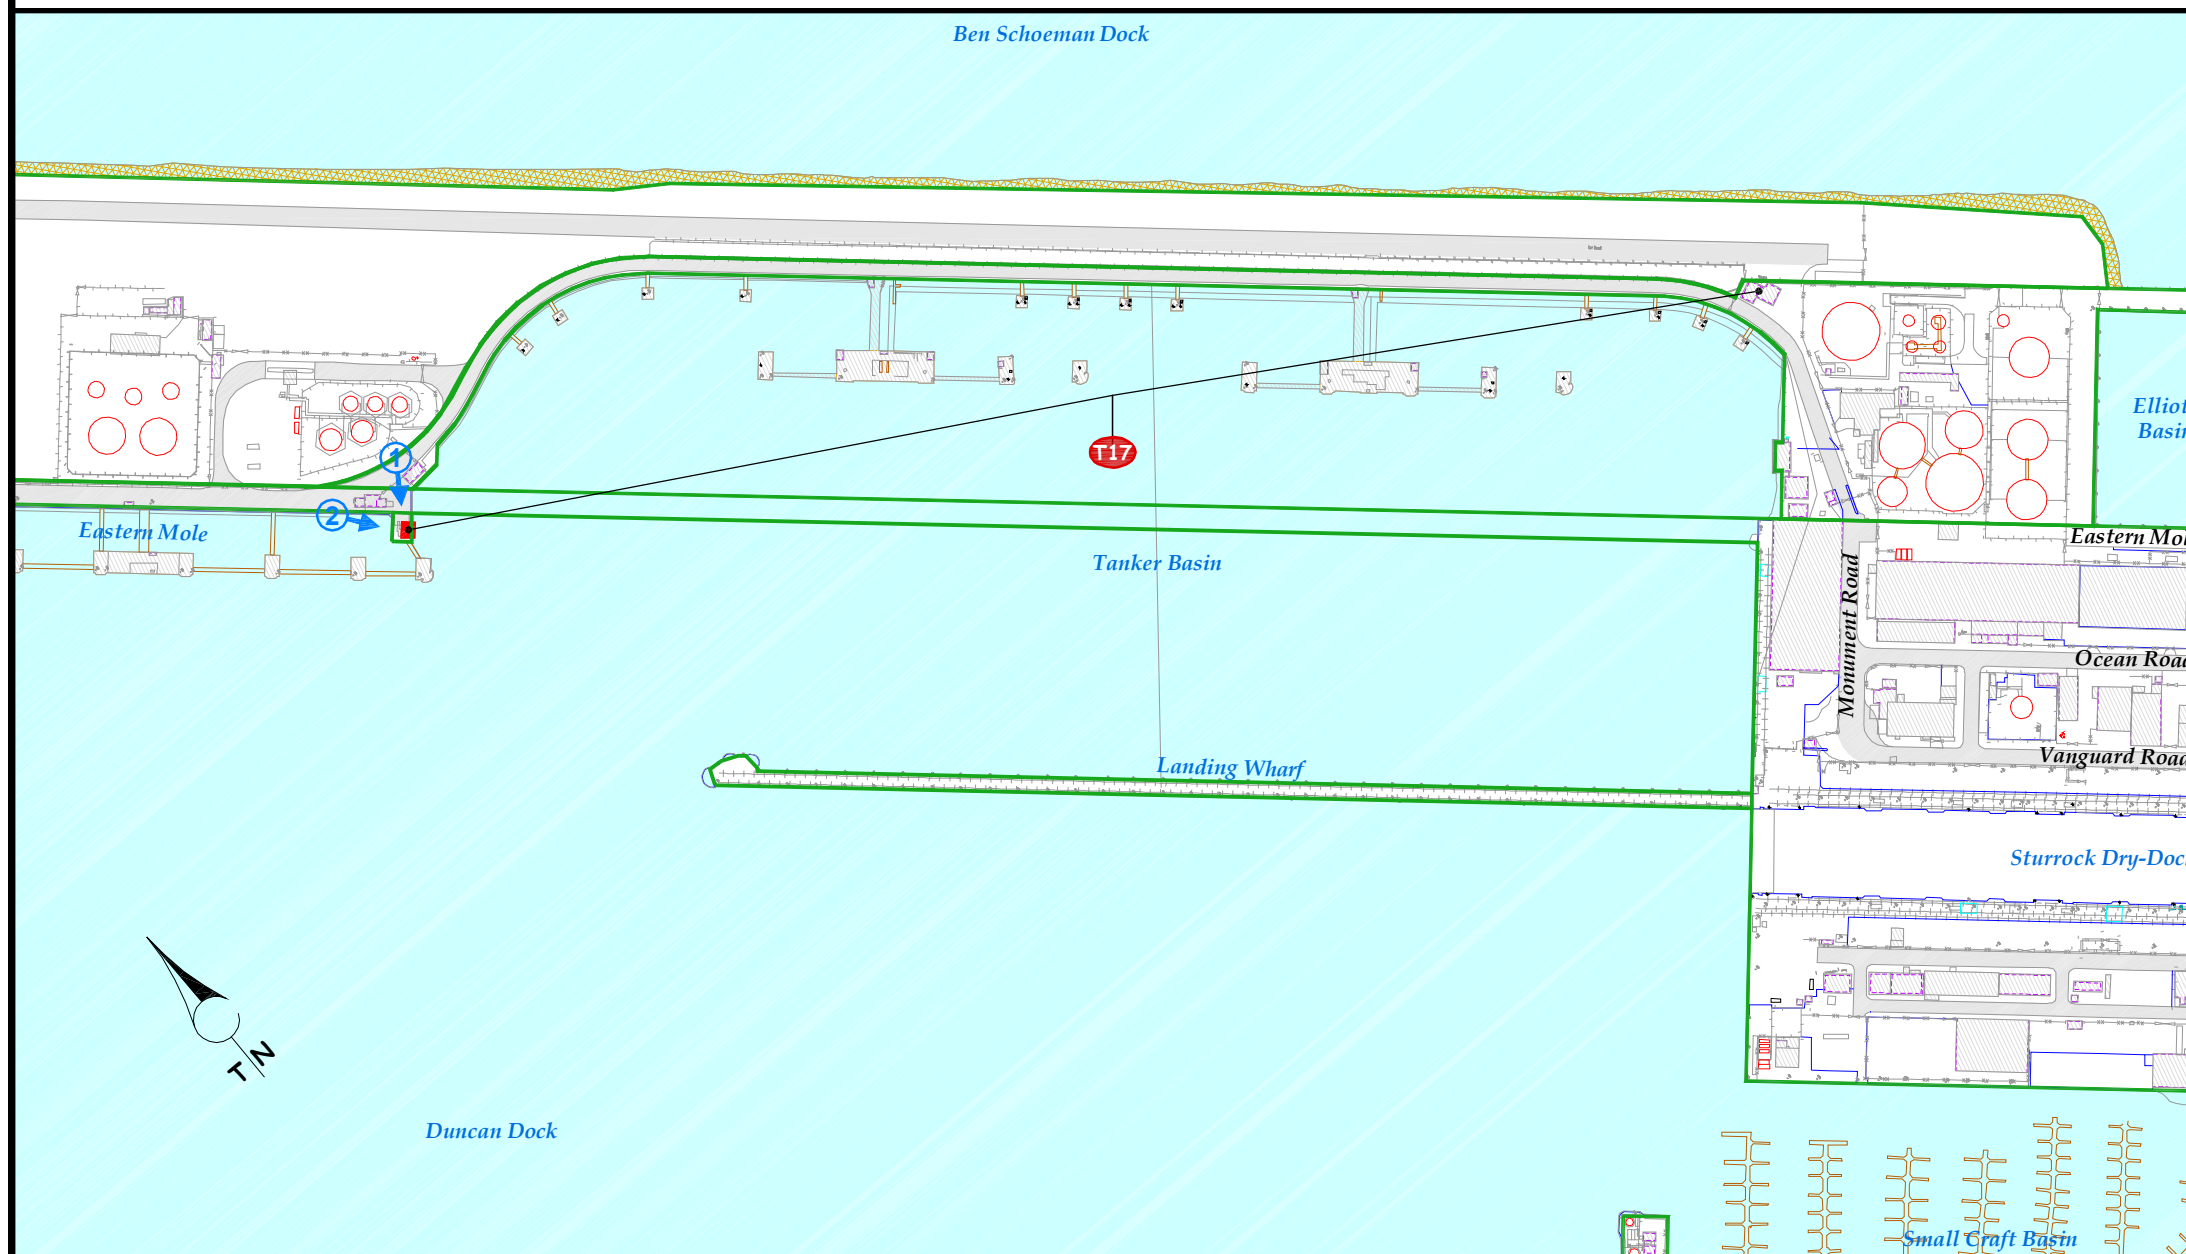

Plan prepared by:
GEO-SPATIAL: WESTERN REGION, TRANSNET PROPERTY
 Room 505
 No. 1 Adderley Street
 CAPE TOWN
 8001
 PO Box 4753
 CAPE TOWN
 8000
 Tel: (021) 449-4484
 Fax: (021) 449-4311
 cptenquiries@transnet.net

PORT OF CAPE TOWN LOCALITY PLAN

CLEANING OF OFFICES & FACILITIES FOR
 TRANSNET NATIONAL PORTS AUTHORITY - CT

Compiled:	S.S.	File Ref.:	
Checked:	B.A.S.	Original Ref.:	3218CC; R.A.V.E. TBH - 651
Date:	2012-03-05	SCALE AS SHOWN	

Rev. 01: Add Safbulk bldg (sheets 1 & 9); 3 Security Kiosks (sheets 1, 14 & 30). Change occupancy (sheet 3). Add new asset no (sheets 1, 9, 15, 17, 22, 23, 30). Update titleblock.

PLAN No. **CWN 0322m/01**
Sheet 25 of 33

LOCALITY PLAN

SCALE: 1 / 4 000




Plan prepared for:
TRANSNET NATIONAL PORTS AUTHORITY
REAL ESTATE
TNPA House
South Arm Road
CAPE TOWN
8001
Contact person: Mr. Xolani Nomnganga
Tel: (021) 449-2294

Civil Depot (1)

Asset No.:	02YH010C	T19
Floors:	2	
Total Building Area:	± 190 m ²	
Asset No.:	02YH011C	T19
Floors:	1	
Total Building Area:	± 47 m ²	
Asset No.:	02YH012C	T19
Floors:	1	
Total Building Area:	± 492 m ²	
Total no of employees occupying the buildings:	68	
	Female: 15 Male: 53	

TRANSNET OWNED LAND BUILDINGS TO BE CLEANED

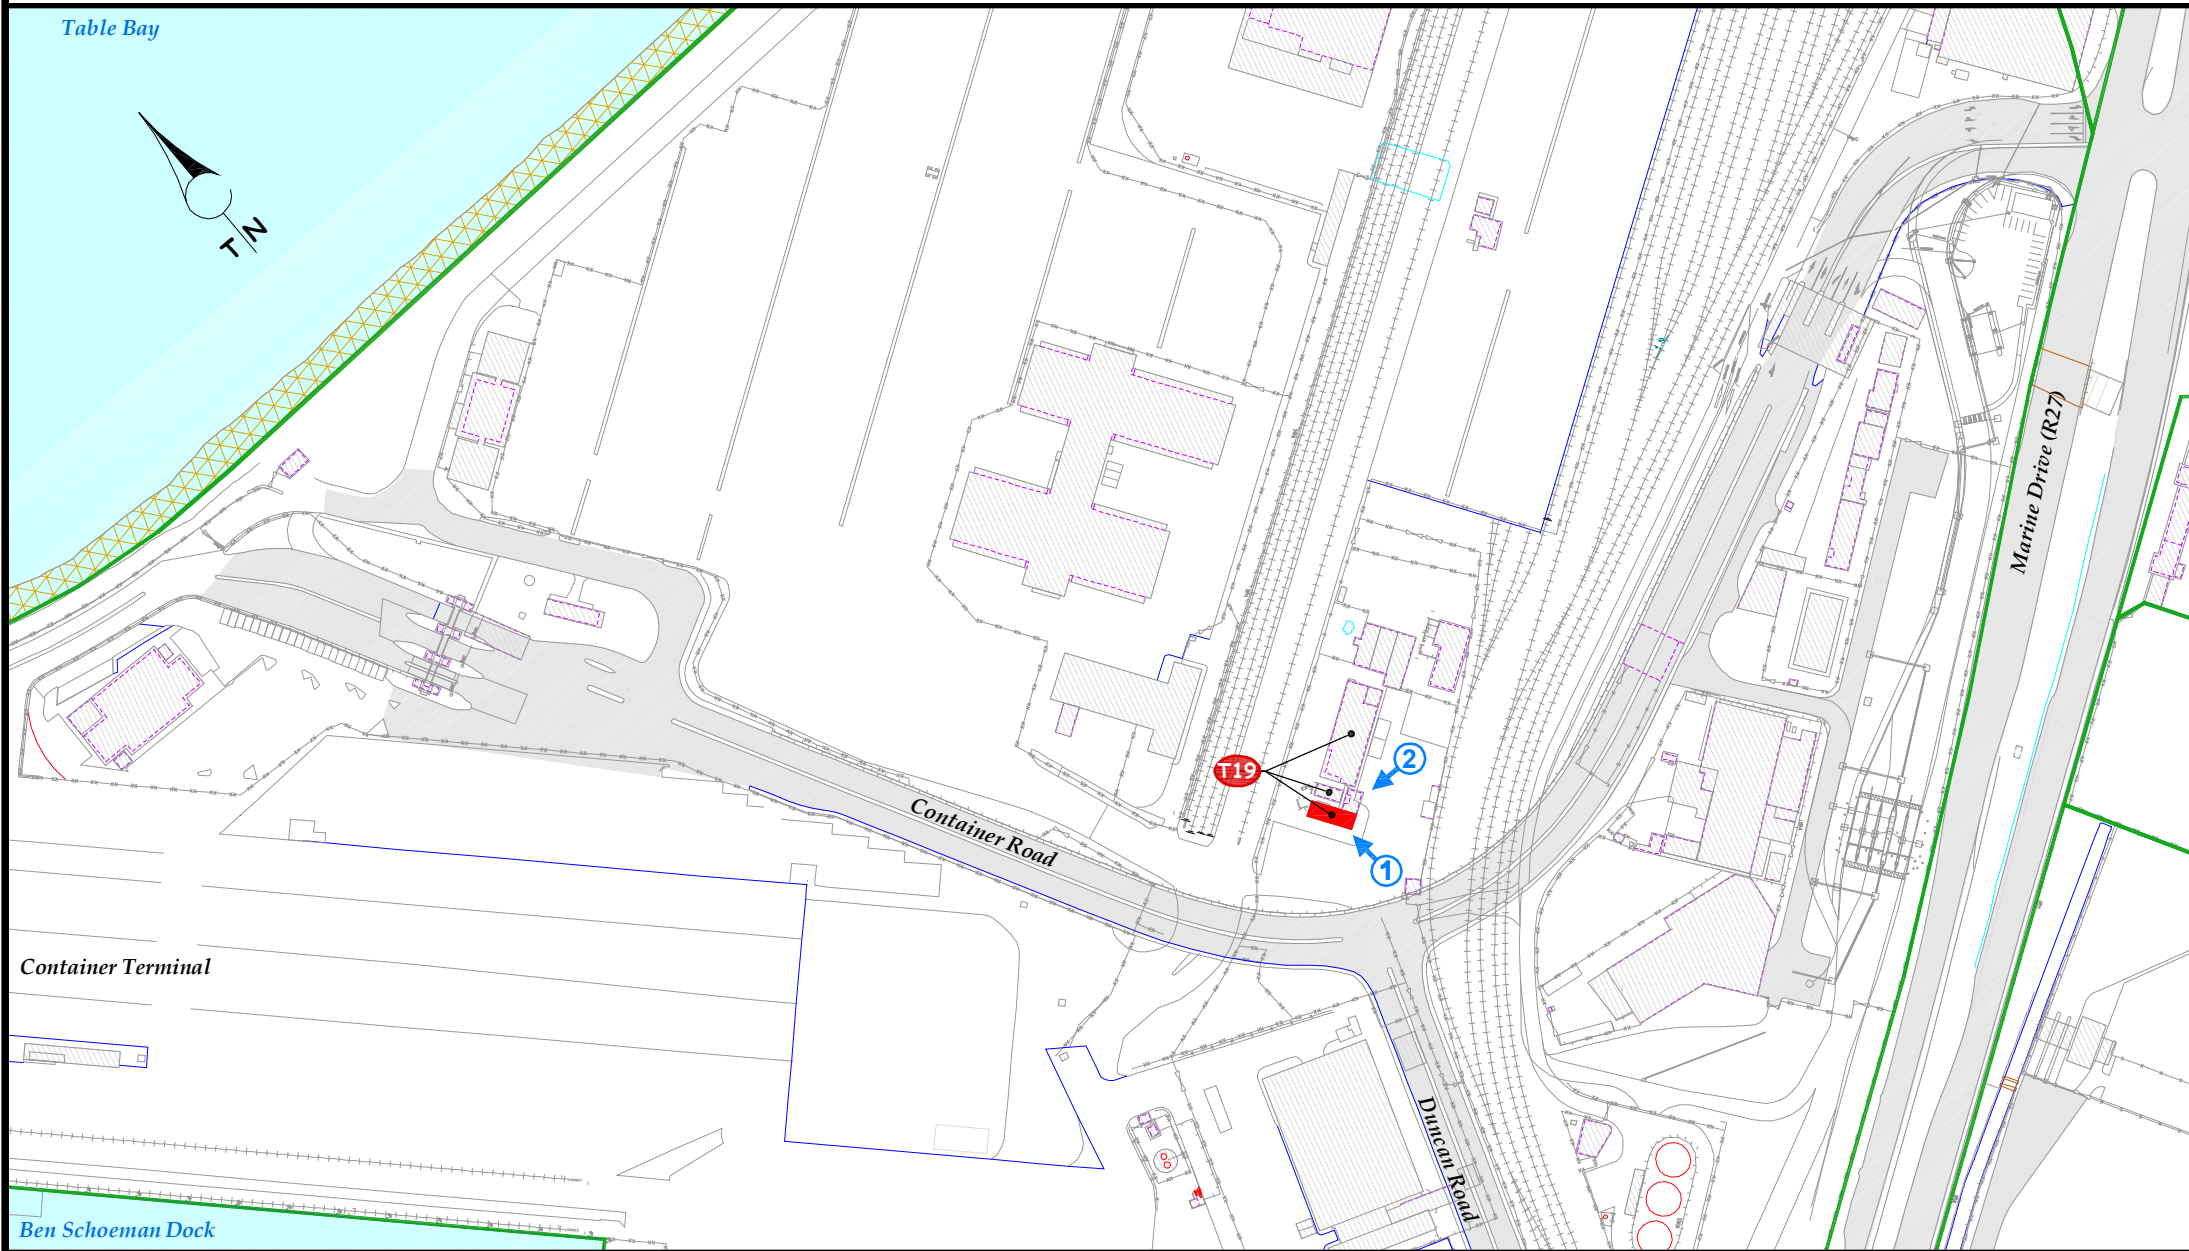

Plan prepared by:
GEO-SPATIAL: WESTERN REGION, TRANSNET PROPERTY
Room 505
No. 1 Adderley Street
CAPE TOWN
8001
PO Box 4753
CAPE TOWN
8000
Tel: (021) 449-4484
Fax: (021) 449-4311
copenquiries@transnet.net

PORT OF CAPE TOWN
LOCALITY PLAN

CLEANING OF OFFICES & FACILITIES FOR
TRANSNET NATIONAL PORTS AUTHORITY - CT

Compiled:	S.S.	File Ref.:	
Checked:	B.A.S.	Original Ref.:	3218CC; R.A.V.E. TBH - 651
Date:	2012-03-05	SCALE AS SHOWN	
Rev. 01:	Add Safbulk bldg (sheets 1 & 9); 3 Security Kiosks (sheets 1, 14 & 30). Change occupancy (sheet 3). Add new asset no (sheets 1, 9, 15, 17, 22, 23, 30). Update titleblock.		

PLAN No. **CWN 0322m/01**
Sheet 26 of 33

LOCALITY PLAN

SCALE: 1 / 3 000




Plan prepared for:
TRANSNET NATIONAL PORTS AUTHORITY
REAL ESTATE
 TNPA House
 South Arm Road
 CAPE TOWN
 8001
 Contact person: Mr. Xolani Nomnganga
 Tel: (021) 449-2294

Civil Depot (2)

Asset No.:	02YH011C	T19
Asset No.:	02YH012C	T19
See sheet 26 for area & occupancy details.		

TRANSNET OWNED LAND BUILDINGS TO BE CLEANED

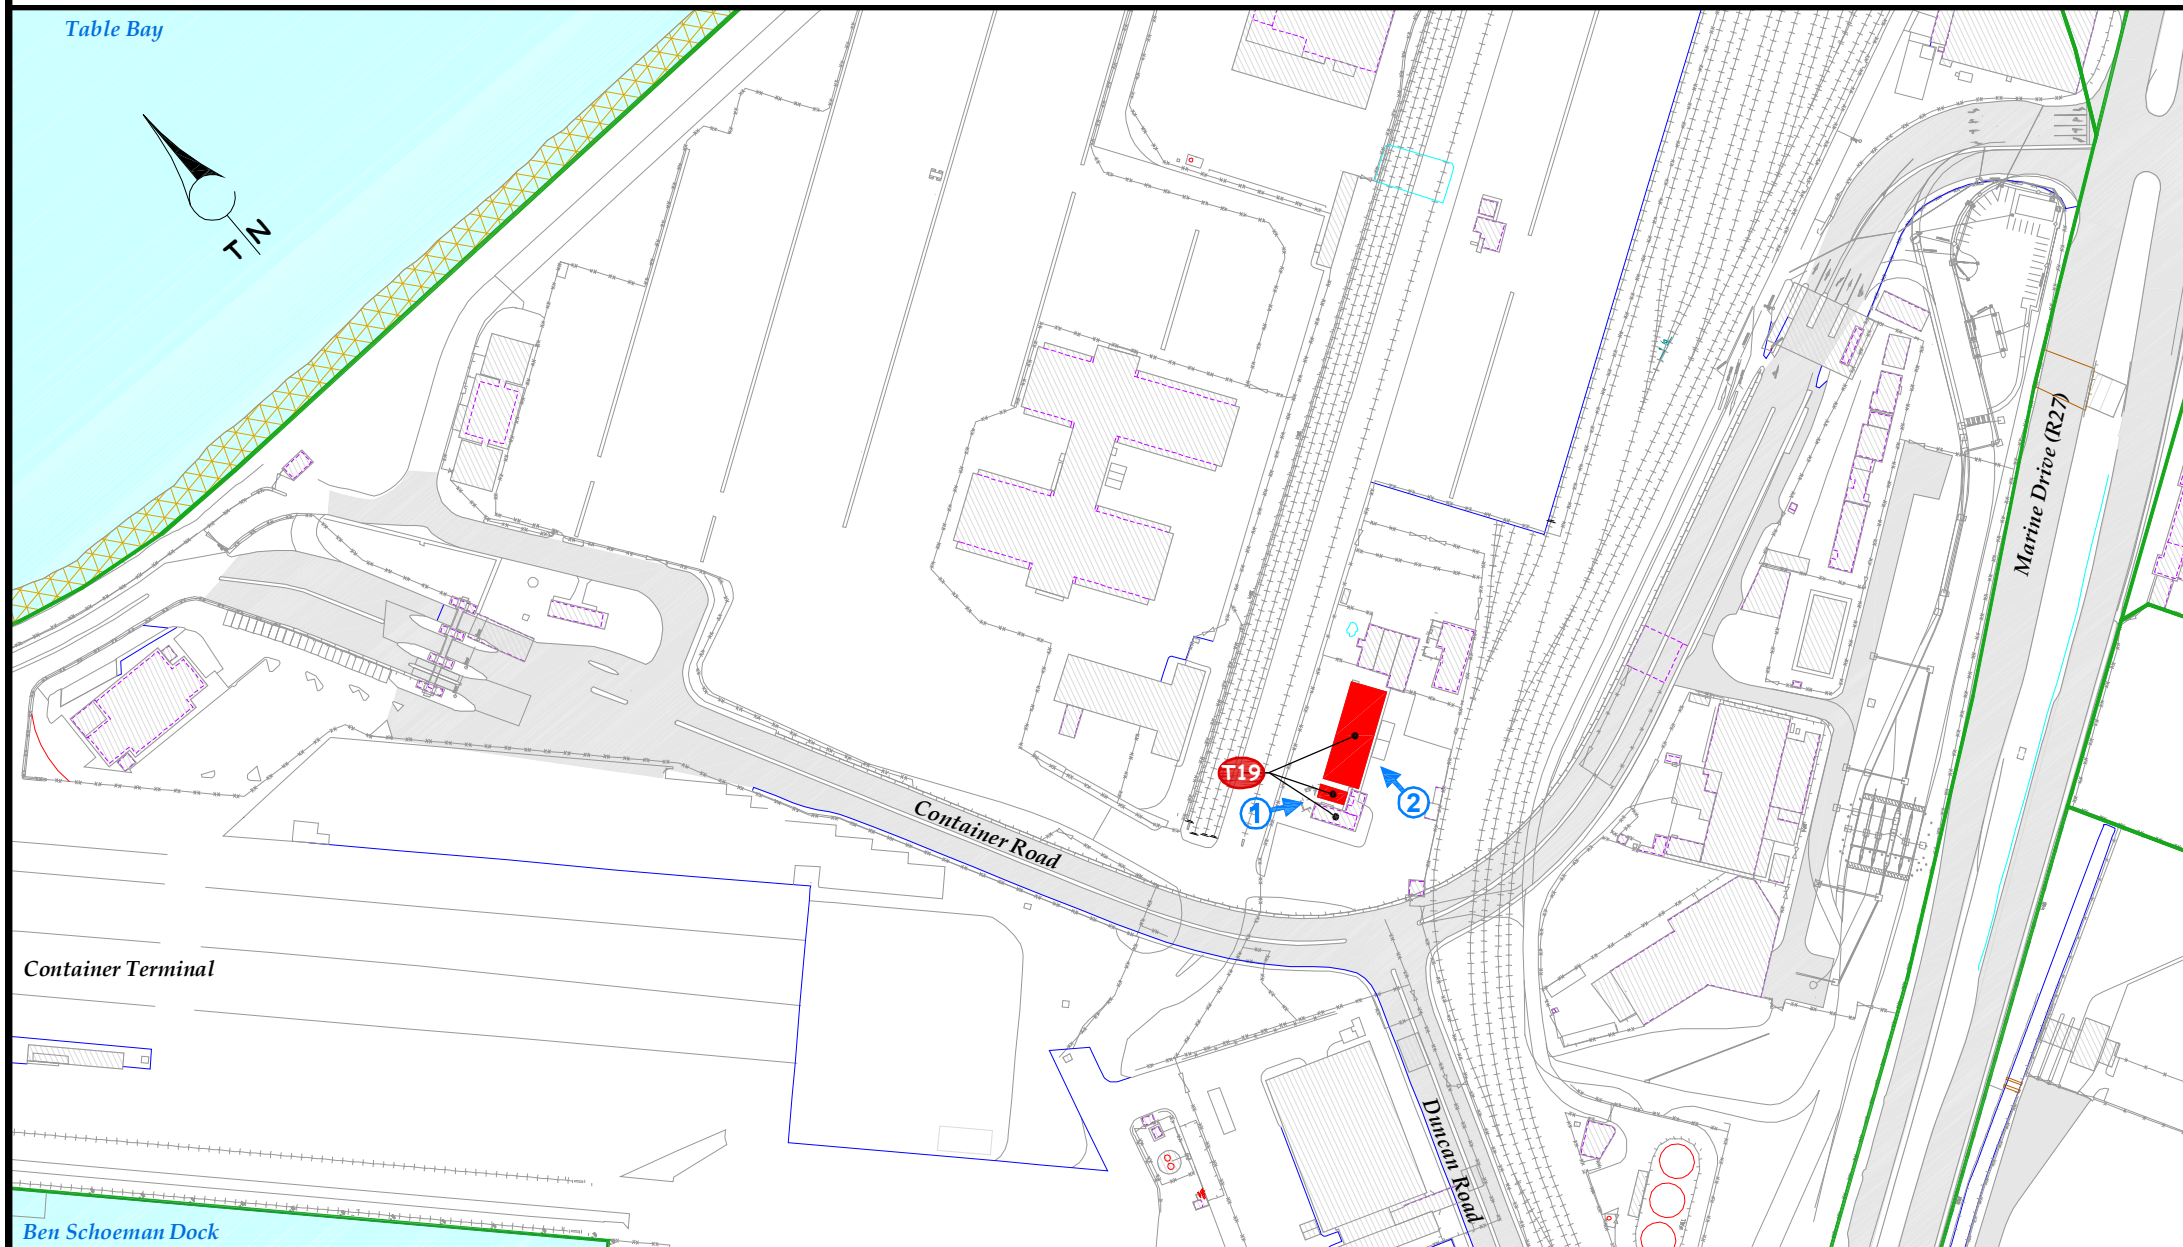

TRANSNET

Plan prepared by:
 GEO-SPATIAL: WESTERN REGION, TRANSNET PROPERTY
 Room 505
 No. 1 Adderley Street
 CAPE TOWN
 8001
 PO Box 4753
 CAPE TOWN
 8000
 Tel: (021) 449-4484
 Fax: (021) 449-4311
 ctpenquiries@transnet.net

PORT OF CAPE TOWN LOCALITY PLAN

CLEANING OF OFFICES & FACILITIES FOR
 TRANSNET NATIONAL PORTS AUTHORITY - CT


Compiled:	S.S.	File Ref.:	
Checked:	B.A.S.	Original Ref.:	3218CC; R.A.V.E. TBH - 651
Date:	2012-03-05	SCALE AS SHOWN	
Rev. 01: Add Safbulk bldg (sheets 1 & 9); 3 Security Kiosks (sheets 1, 14 & 30). Change occupancy (sheet 3). Add new asset no (sheets 1, 9, 15, 17, 22, 23, 30). Update titleblock.			

PLAN No. **CWN 0322m/01**
Sheet 27 of 33

LOCALITY PLAN

SCALE: 1 / 3 000






TRANSNET
national ports
authority

Plan prepared for:
**TRANSNET NATIONAL PORTS AUTHORITY
REAL ESTATE**
TNPA House
South Arm Road
CAPE TOWN
8001
Contact person: Mr. Xolani Nomnganga
Tel: (021) 449-2294

Perway Depot (1)

Asset No.:	02AH025m	T20
Floors:	1	
Total Building Area:	± 261 m ²	
Asset No.:	02YH013C	T20
Floors:	1	
Total Building Area:	± 148 m ²	
Asset No.:	02YH014C	T20
Floors:	1	
Total Building Area:	± 138 m ²	
Asset No.:	02YH015C	T20
Floors:	1	
Total Building Area:	± 104 m ²	
Total no of employees occupying the buildings:	38 Female: 4 Male: 34	

 TRANSNET OWNED LAND  BUILDINGS TO BE CLEANED

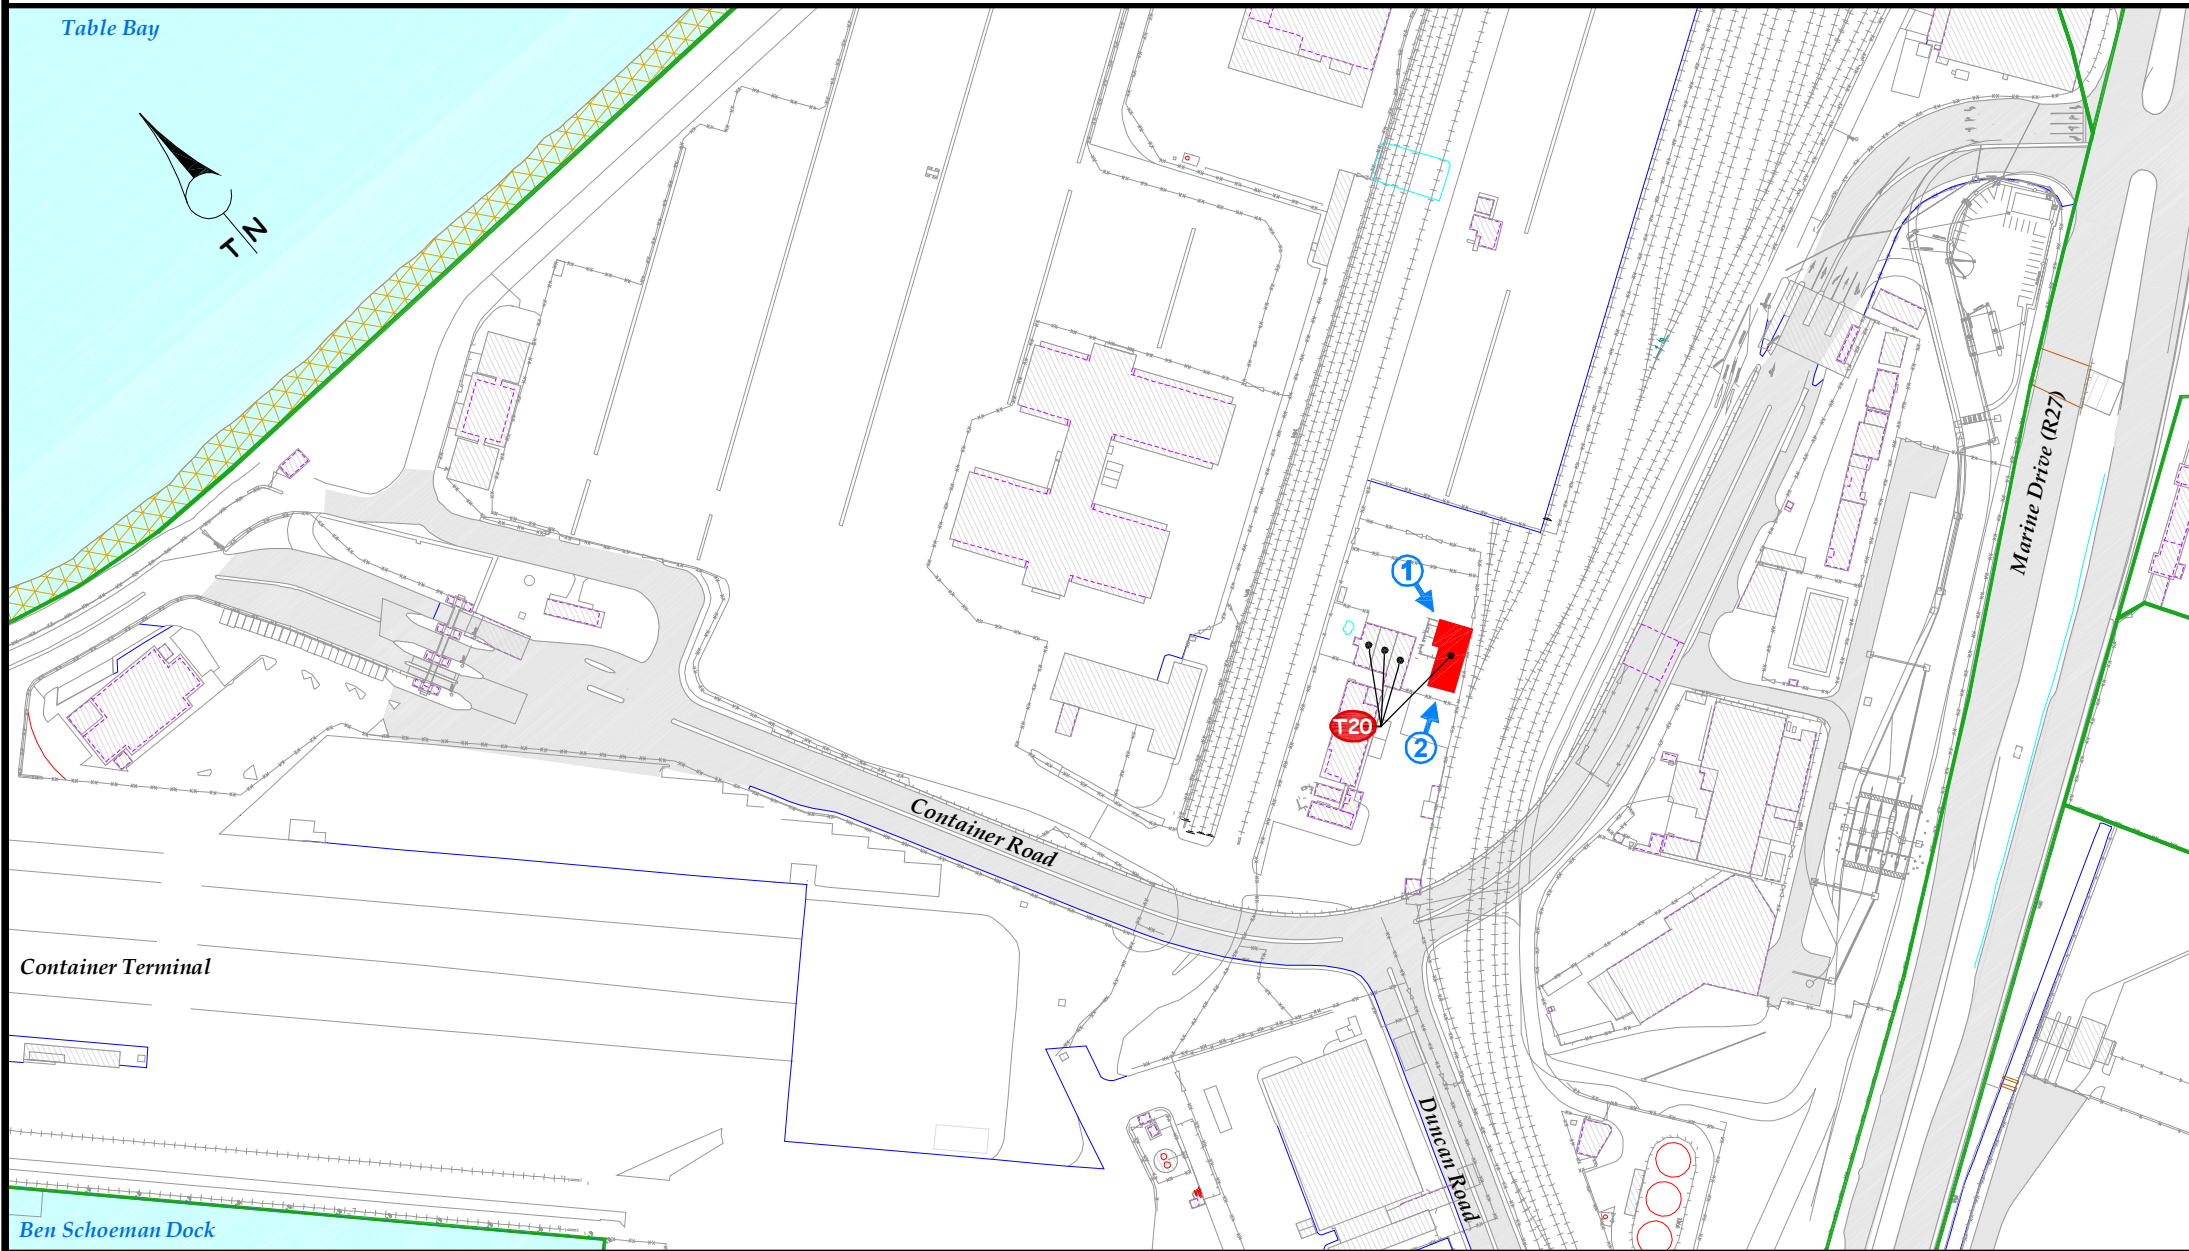



TRANSNET

Plan prepared by:
GEO-SPATIAL: WESTERN REGION, TRANSNET PROPERTY
Room 505 PO Box 4753 Tel: (021) 449-4484
No. 1 Adderley Street CAPE TOWN Fax: (021) 449-4311
CAPE TOWN 8000 copenquiries@transnet.net
8001

PORT OF CAPE TOWN
LOCALITY PLAN


CLEANING OF OFFICES & FACILITIES FOR
TRANSNET NATIONAL PORTS AUTHORITY - CT


Compiled:	S.S.	File Ref.:	
Checked:	B.A.S.	Original Ref.:	3218CC; R.A.V.E. TBH - 651
Date:	2012-03-05	SCALE AS SHOWN	
Rev. 01: Add Safbulk bldg (sheets 1 & 9); 3 Security Kiosks (sheets 1, 14 & 30). Change occupancy (sheet 3). Add new asset no (sheets 1, 9, 15, 17, 22, 23, 30). Update titleblock.			

PLAN No. **CWN 0322m/01**
Sheet 28 of 33

LOCALITY PLAN

SCALE: 1 / 3 000

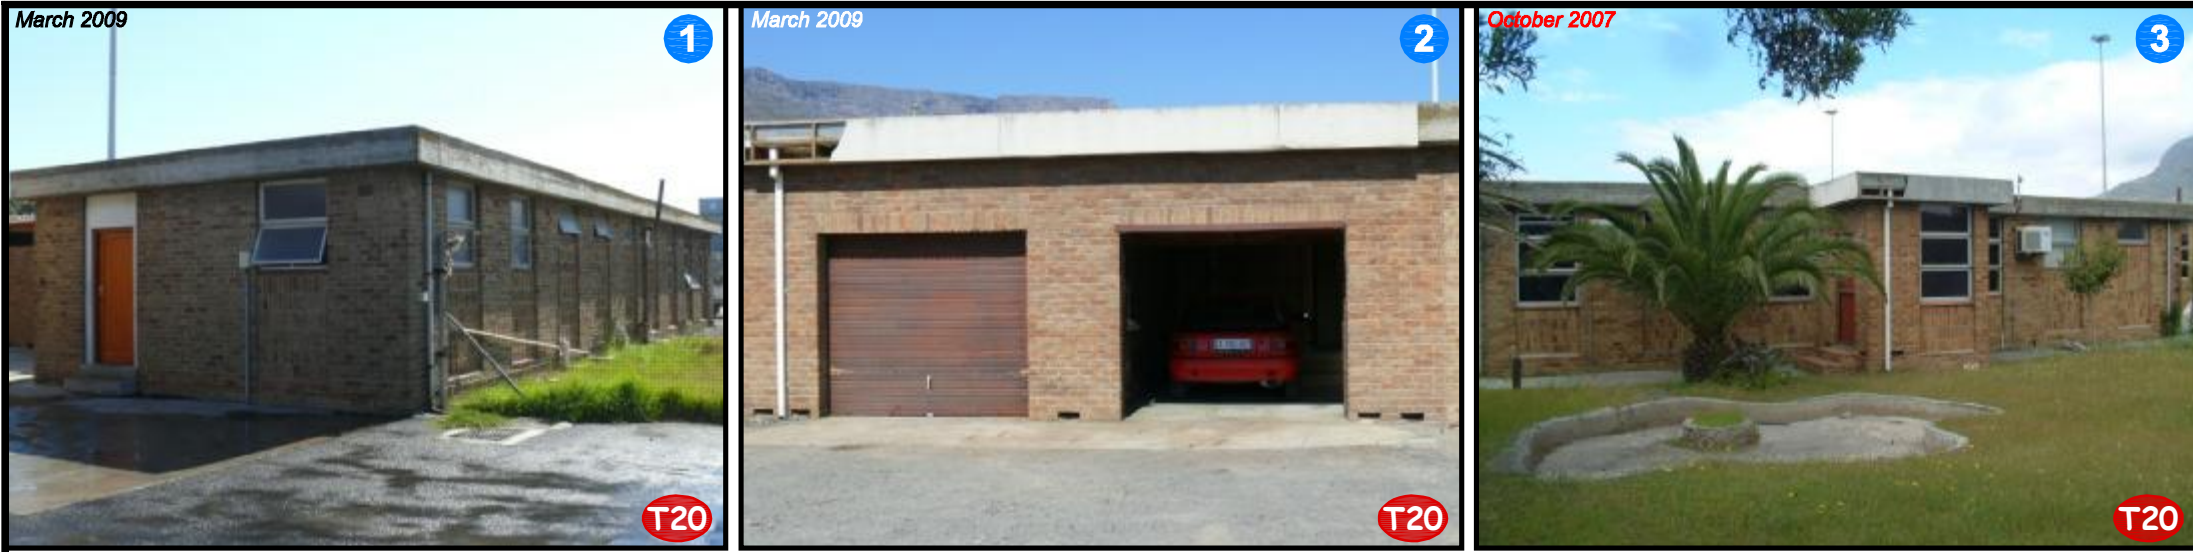



national ports authority

Plan prepared for:
TRANSNET NATIONAL PORTS AUTHORITY
REAL ESTATE
TNPA House
South Arm Road
CAPE TOWN
8001
Contact person: Mr. Xolani Nomnganga
Tel: (021) 449-2294


Perway Depot (2)

Asset No.:	02YH013C	T20
Asset No.:	02YH014C	T20
Asset No.:	02YH015C	T20

See sheet 28 for area & occupancy details.

TRANSNET OWNED LAND

BUILDINGS TO BE CLEANED

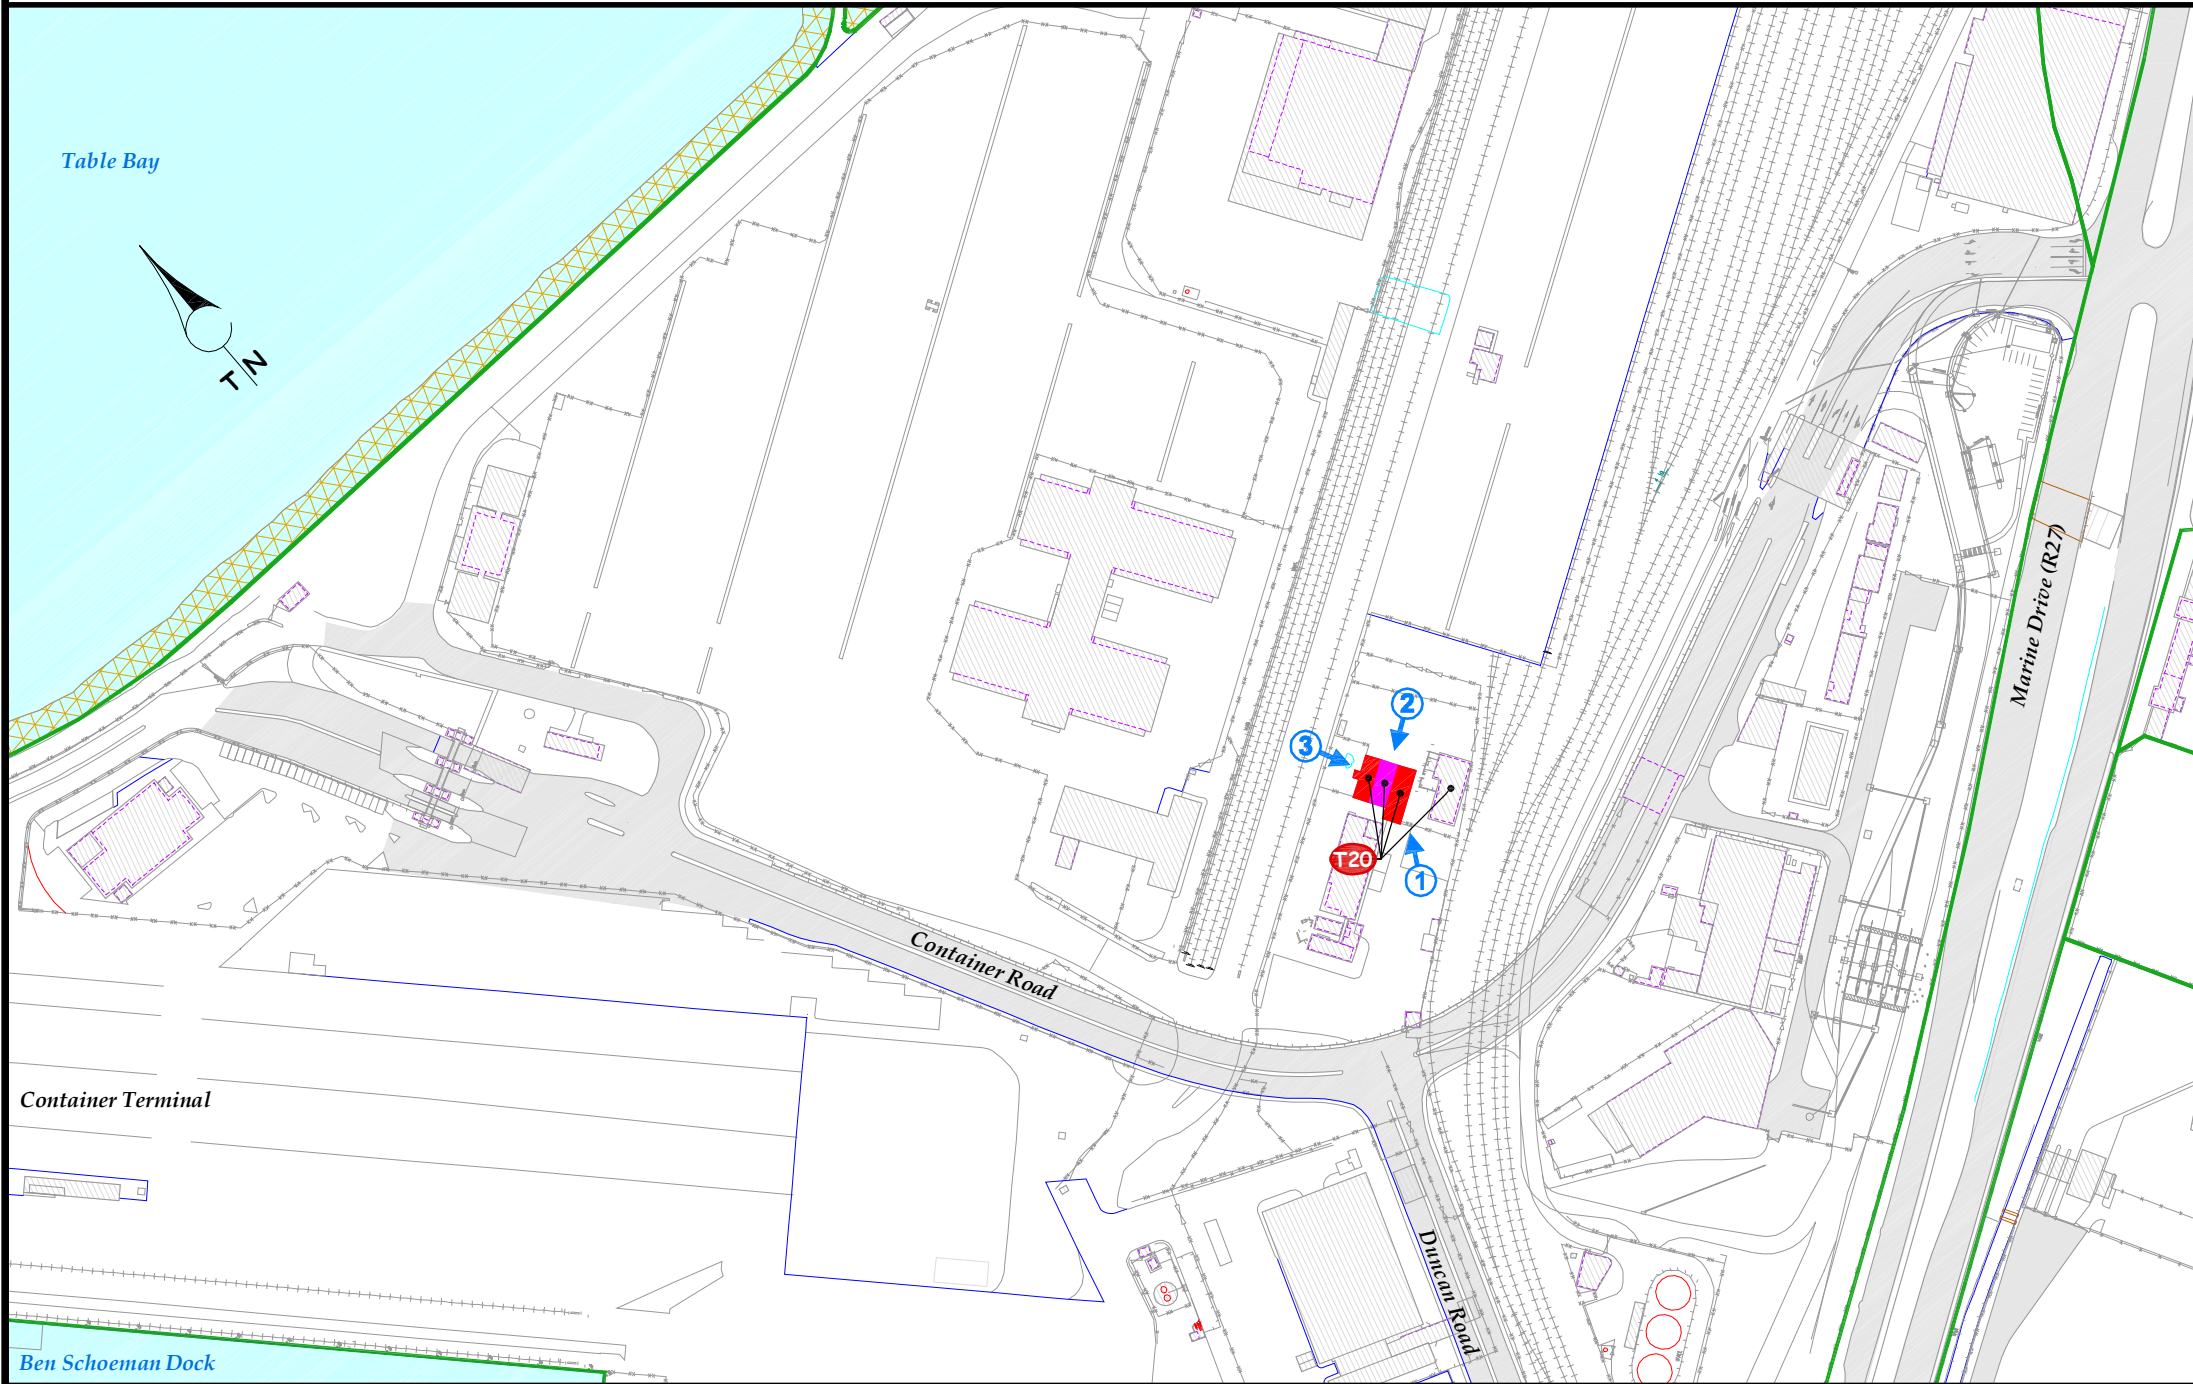



TRANSNET

Plan prepared by:
GEO-SPATIAL: WESTERN REGION, TRANSNET PROPERTY
Room 505
No. 1 Adderley Street
CAPE TOWN
8001
PO Box 4753
CAPE TOWN
8000
Tel: (021) 449-4484
Fax: (021) 449-4311
copenquiries@transnet.net

PORT OF CAPE TOWN
LOCALITY PLAN

CLEANING OF OFFICES & FACILITIES FOR
TRANSNET NATIONAL PORTS AUTHORITY - CT

Compiled:	S.S.	File Ref.:	
Checked:	B.A.S.	Original Ref.:	3218CC; R.A.V.E. TBH - 651
Date:	2012-03-05	SCALE AS SHOWN	
Rev. 01: Add Safbulk bldg (sheets 1 & 9); 3 Security Kiosks (sheets 1, 14 & 30). Change occupancy (sheet 3). Add new asset no (sheets 1, 9, 15, 17, 22, 23, 30). Update titleblock.			

PLAN No.

CWN 0322m/01

Sheet 29 of 33

LOCALITY PLAN

SCALE: 1 / 3 000



Plan prepared for:
TRANSNET NATIONAL PORTS AUTHORITY
REAL ESTATE
TNPA House
South Arm Road
CAPE TOWN
8001
Contact person: Mr. Xolani Nomnganga
Tel: (021) 449-2294

Security Kiosk: Quay 700 Entrance

Asset No.:	02BH118C	S15
Floors:	1	
Total Building Area:	± 50 m ²	

Security Kiosks: Marine Dr Entrance

Asset No.:	02ZH004C	S17
Floors:	1	
Total Building Area:	± 51 m ²	
Asset No.:	02BC120C	S18
Floors:	1	
Total Building Area:	± 100 m ²	

See S1 (sheet 3) for occupancy details.



TRANSNET


Plan prepared by:
GEO-SPATIAL: WESTERN REGION, TRANSNET PROPERTY
Room 505
No. 1 Adderley Street
CAPE TOWN
8001
PO Box 4753
CAPE TOWN
8000
Tel: (021) 449-4484
Fax: (021) 449-4311
copenquiries@transnet.net

PORT OF CAPE TOWN
LOCALITY PLAN

CLEANING OF OFFICES & FACILITIES FOR
TRANSNET NATIONAL PORTS AUTHORITY - CT

Compiled:	S.S.	File Ref.:	
Checked:	B.A.S.	Original Ref.:	3218CC; R.A.V.E. TBH - 651
Date:	2012-03-05	SCALE AS SHOWN	
Rev. 01: Add Safbulk bldg (sheets 1 & 9); 3 Security Kiosks (sheets 1, 14 & 30). Change occupancy (sheet 3). Add new asset no (sheets 1, 9, 15, 17, 22, 23, 30). Update titleblock.			

PLAN No. **CWN 0322m/01**
Sheet 30 of 33

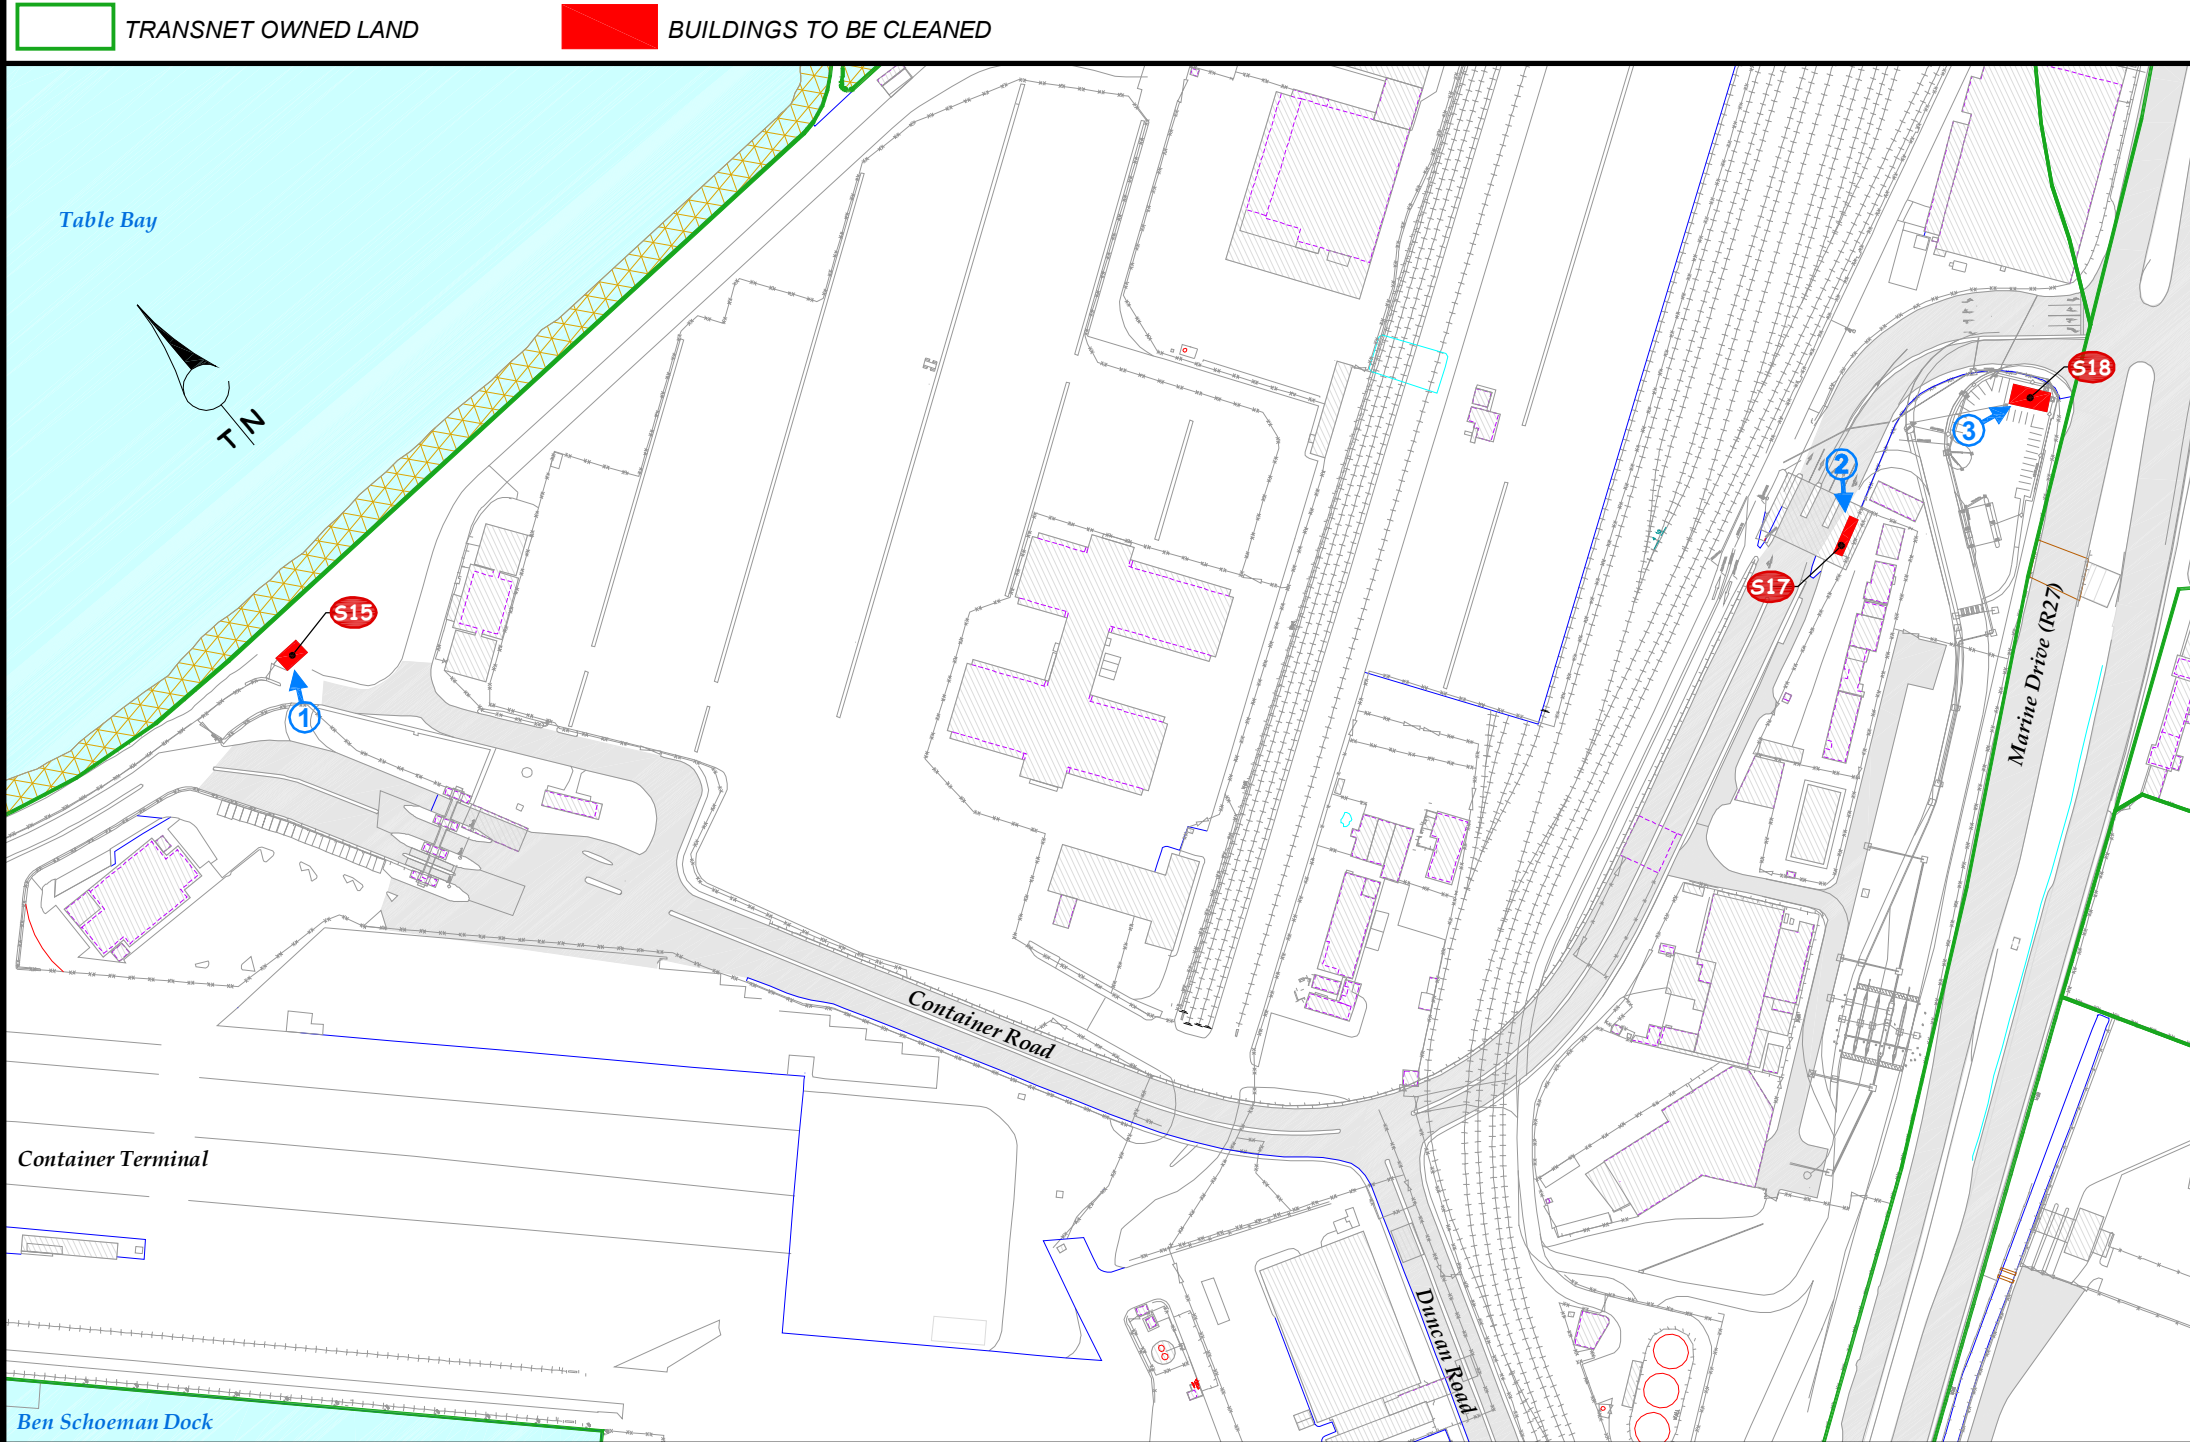

LOCALITY PLAN

SCALE: 1 / 3 000




Plan prepared for:
TRANSNET NATIONAL PORTS AUTHORITY
REAL ESTATE
TNPA House
South Arm Road
CAPE TOWN
8001
Contact person: Mr. Xolani Nomnganga
Tel: (021) 449-2294

Pollution Control (1)

Asset No.:	02MH005C	T21
See sheet 32 for area & occupancy details.		

Security Kiosk: Quay 500 Entrance

Asset No.:	02AH023C	S11
Floors:	1	
Total Building Area:	± 25 m²	
See S1 (sheet 3) for occupancy details.		

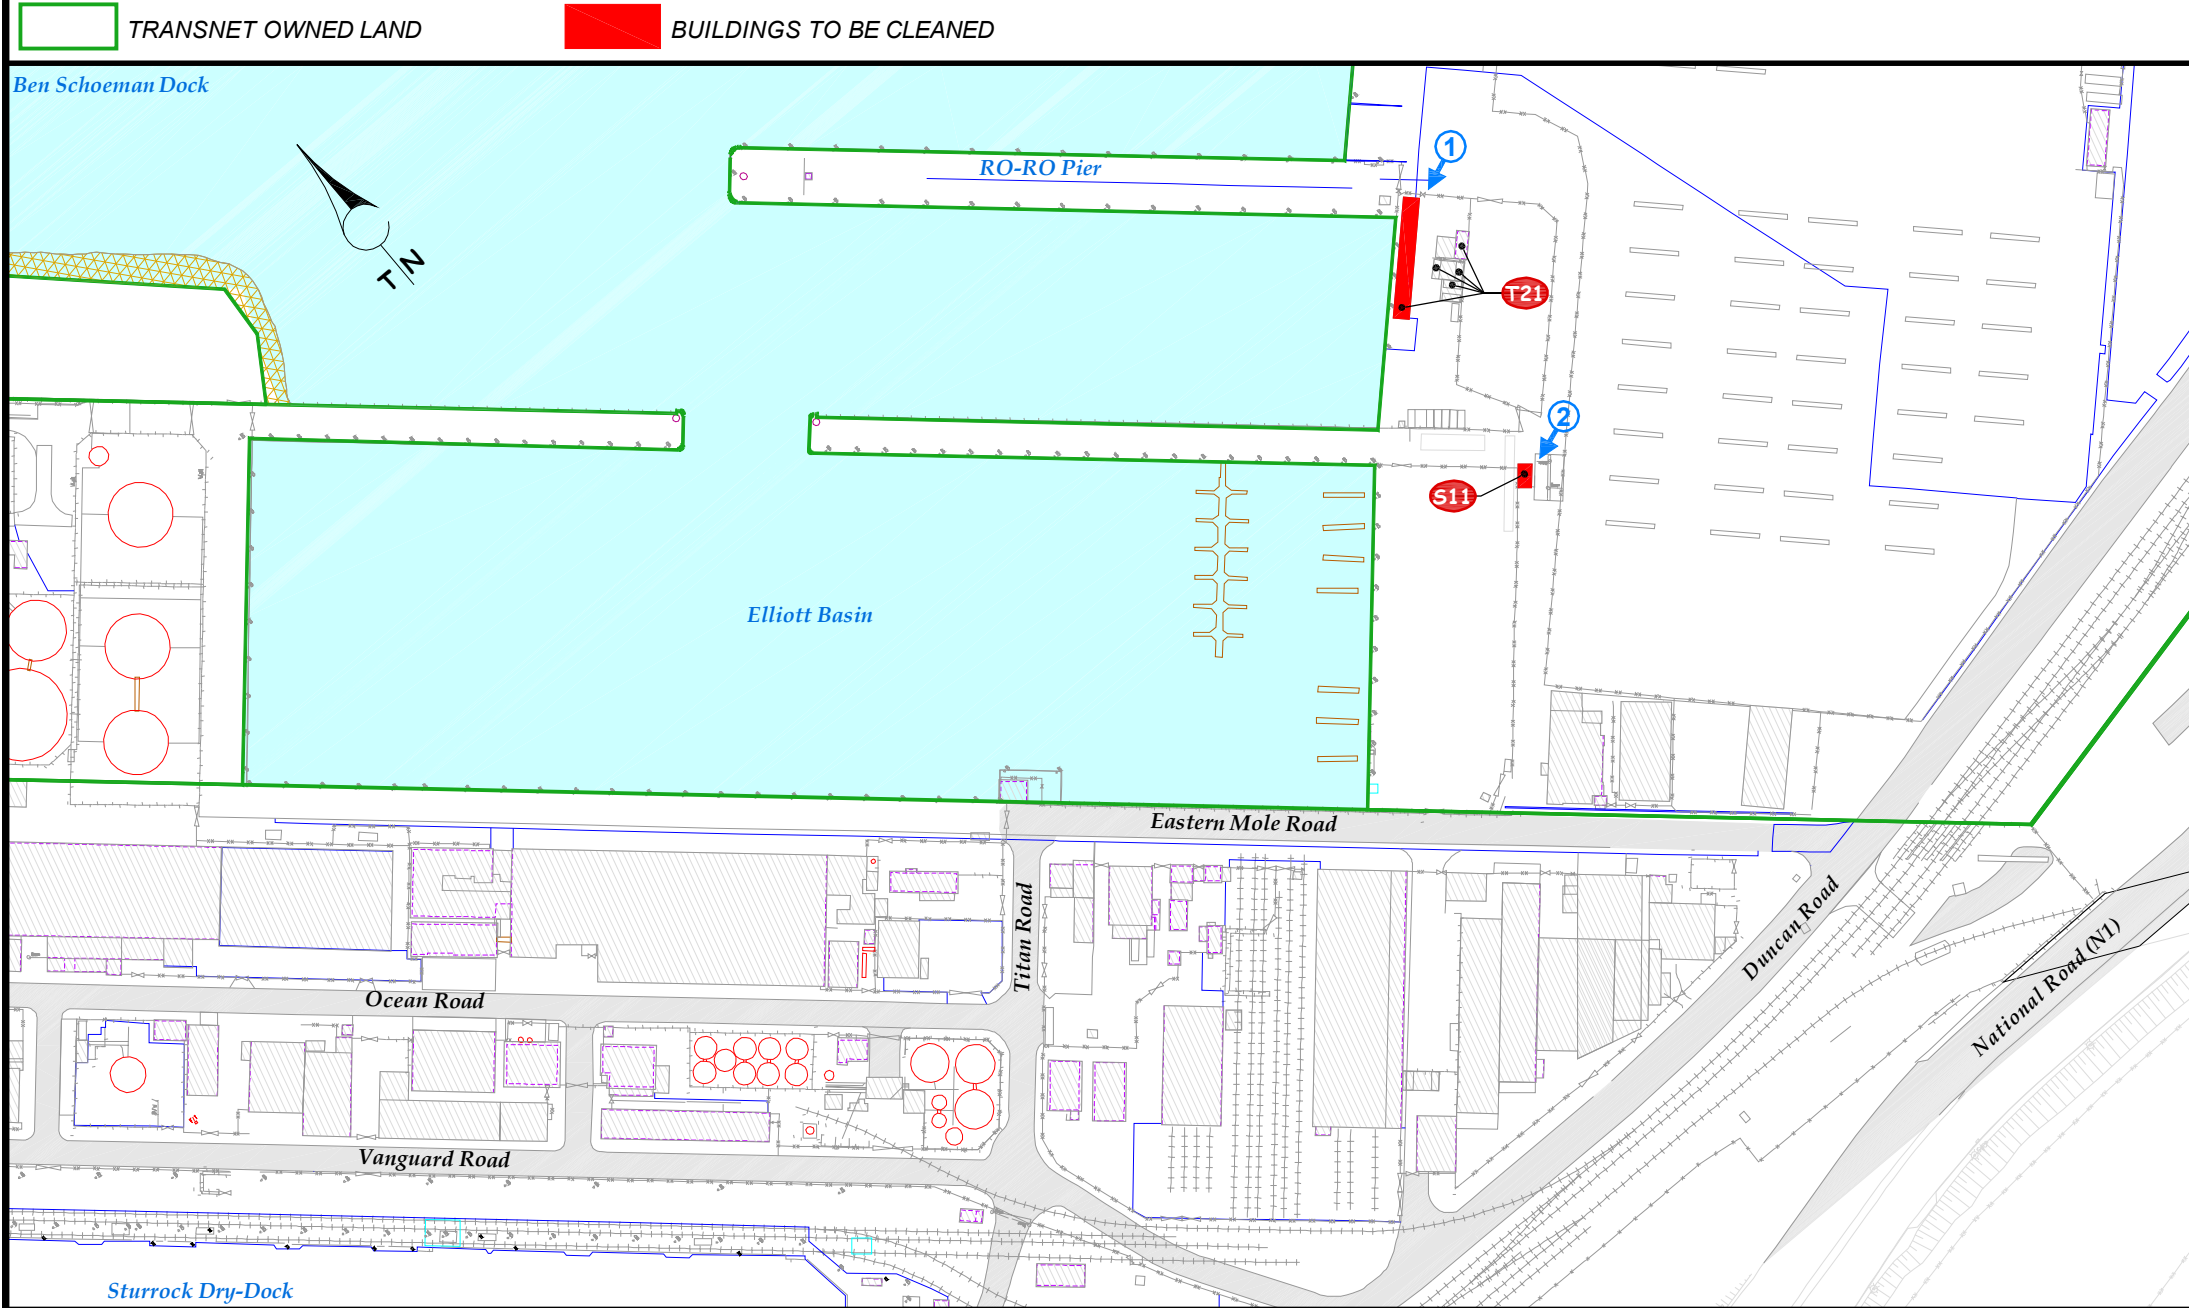

LOCALITY PLAN

SCALE: 1 / 2 500



TRANSNET

Plan prepared by:
GEO-SPATIAL: WESTERN REGION, TRANSNET PROPERTY
Room 505
No. 1 Adderley Street
CAPE TOWN
8001
PO Box 4753
CAPE TOWN
8000
Tel: (021) 449-4484
Fax: (021) 449-4311
copenquiries@transnet.net

PORT OF CAPE TOWN
LOCALITY PLAN

CLEANING OF OFFICES & FACILITIES FOR
TRANSNET NATIONAL PORTS AUTHORITY - CT

Compiled:	S.S.	File Ref.:	_____
Checked:	B.A.S.	Original Ref.:	3218CC; R.A.V.E. TBH - 651
Date:	2012-03-05	SCALE AS SHOWN	
Rev. 01: Add Safbulk bldg (sheets 1 & 9); 3 Security Kiosks (sheets 1, 14 & 30). Change occupancy (sheet 3). Add new asset no (sheets 1, 9, 15, 17, 22, 23, 30). Update titleblock.			

PLAN No.	CWN 0322m/01
	Sheet 31 of 33




Plan prepared for:
TRANSNET NATIONAL PORTS AUTHORITY
REAL ESTATE
TNPA House
South Arm Road
CAPE TOWN
8001
Contact person: Mr. Xolani Nomnganga
Tel: (021) 449-2294

Pollution Control (2)

Asset No.:	02MH005C	T21
Floors:	2	
Total Building Area:	± 313 m ²	
Asset No.:	02ZH056C	T21
Floors:	1	
Total Building Area:	± 33 m ²	
Asset No.:	11GH001C	T21
Floors:	1	
Total Building Area:	± 44 m ²	
Asset No.:	11LH003C	T21
Floors:	1	
Total Building Area:	± 14 m ²	
Asset No.:	11LH004C	T21
Floors:	1	
Total Building Area:	± 14 m ²	
Total no of employees occupying the buildings:	14	
	Female: 0 Male: 14	

TRANSNET OWNED LAND BUILDINGS TO BE CLEANED

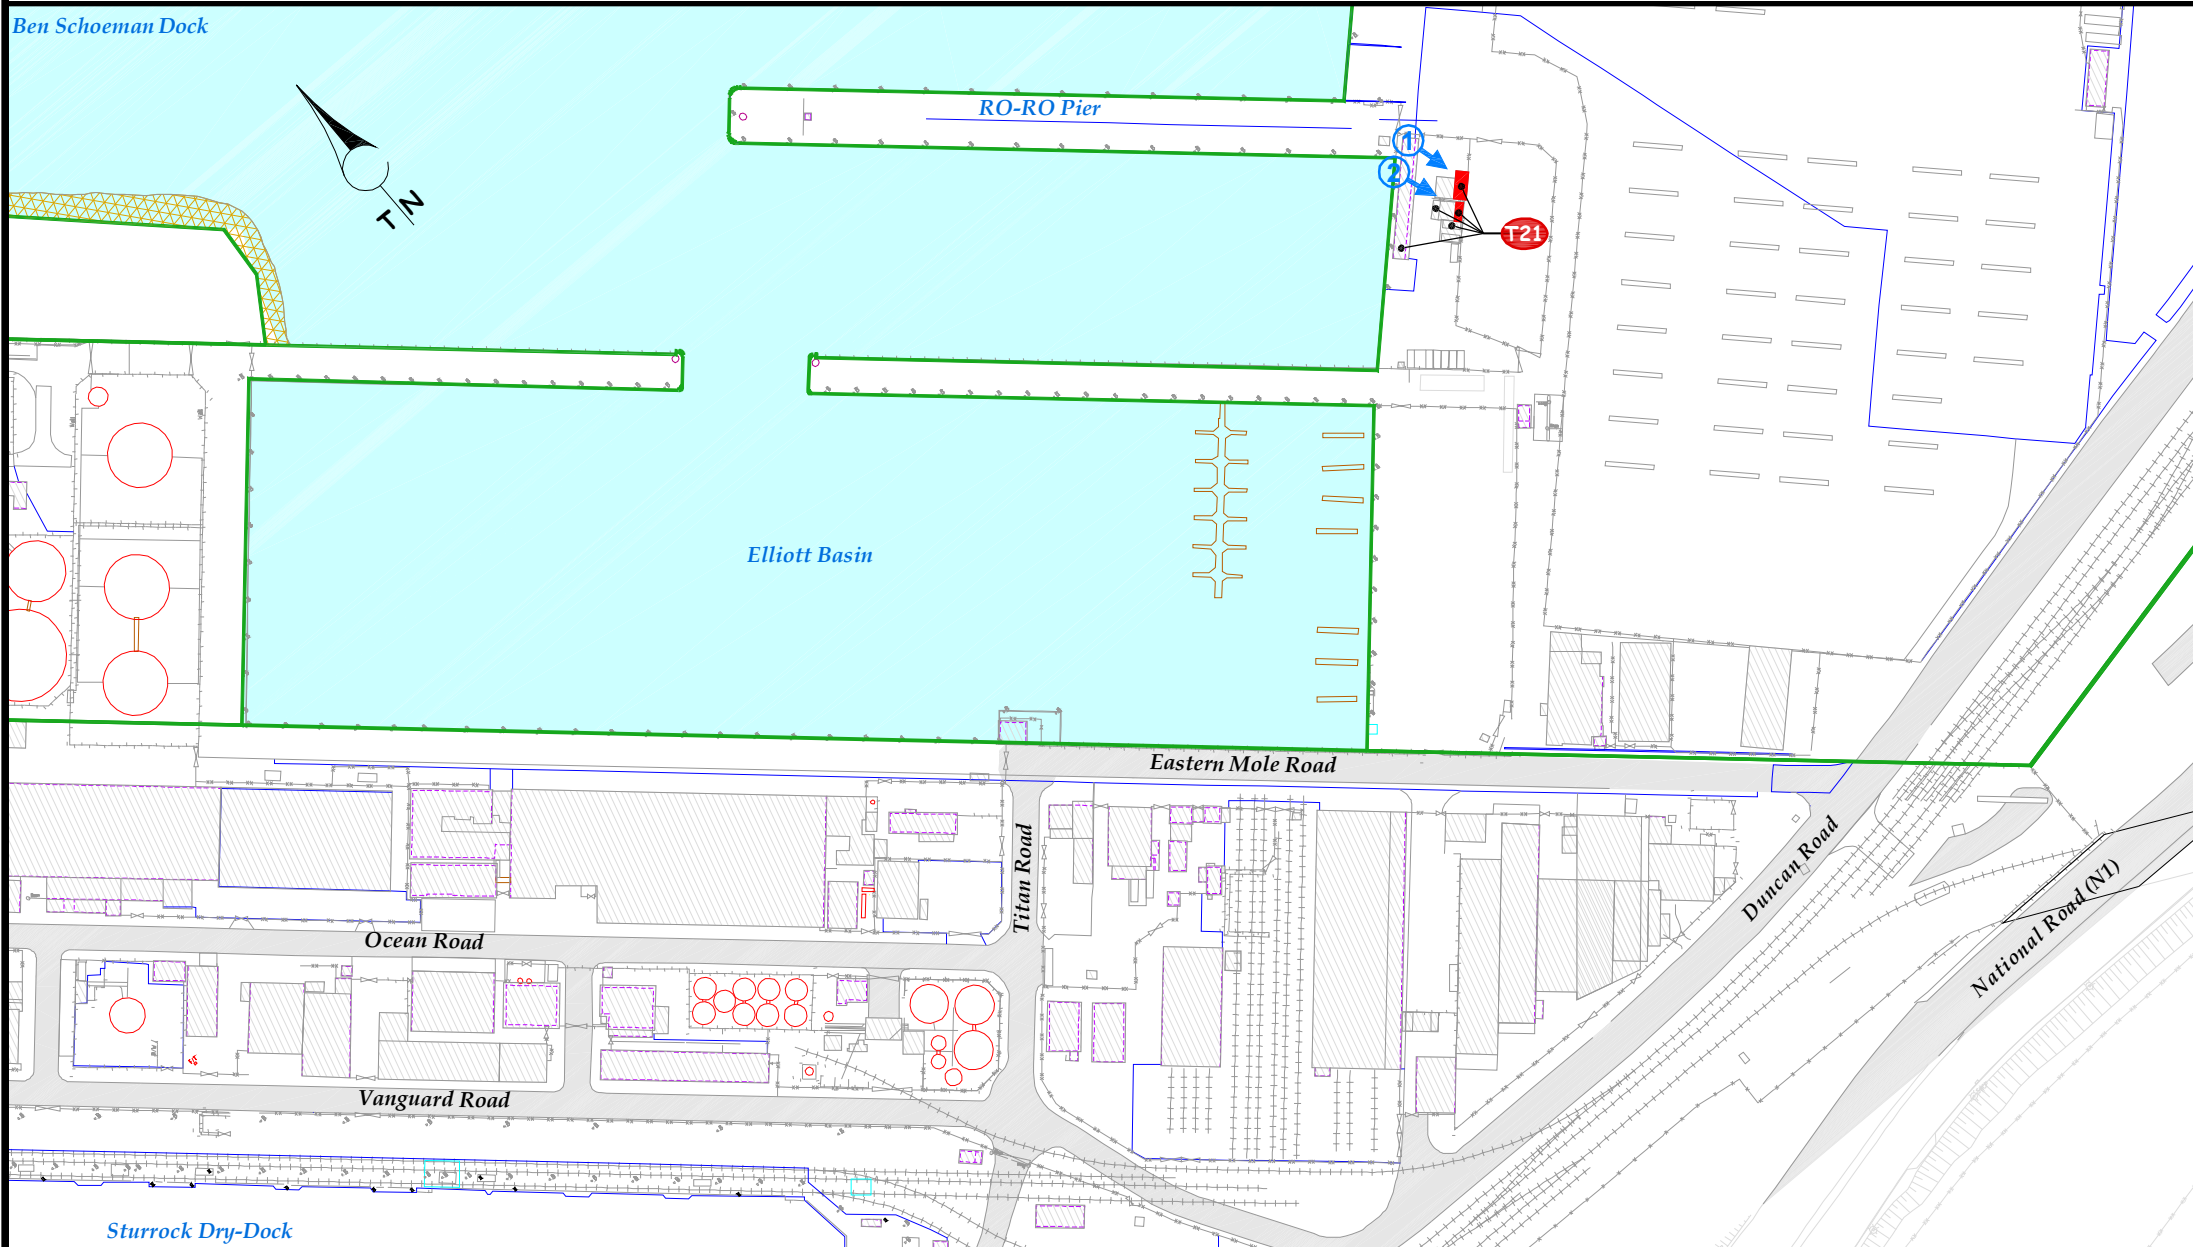

Plan prepared by:
GEO-SPATIAL: WESTERN REGION, TRANSNET PROPERTY
Room 505
No. 1 Adderley Street
CAPE TOWN
8001
PO Box 4753
CAPE TOWN
8000
Tel: (021) 449-4484
Fax: (021) 449-4311
copenquiries@transnet.net

PORT OF CAPE TOWN
LOCALITY PLAN

CLEANING OF OFFICES & FACILITIES FOR
TRANSNET NATIONAL PORTS AUTHORITY - CT

Compiled:	S.S.	File Ref.:	
Checked:	B.A.S.	Original Ref.:	3218CC; R.A.V.E. TBH - 651
Date:	2012-03-05	SCALE AS SHOWN	
Rev. 01: Add Safbulk bldg (sheets 1 & 9); 3 Security Kiosks (sheets 1, 14 & 30). Change occupancy (sheet 3). Add new asset no (sheets 1, 9, 15, 17, 22, 23, 30). Update titleblock.			

PLAN No. CWN 0322m/01
Sheet 32 of 33

LOCALITY PLAN

SCALE: 1 / 2 500




Plan prepared for:
TRANSNET NATIONAL PORTS AUTHORITY
REAL ESTATE
TNPA House
South Arm Road
CAPE TOWN
8001
Contact person: Mr. Xolani Nomnganga
Tel: (021) 449-2294

Pollution Control (3)

Asset No.:	11LH003C	T21
Asset No.:	11LH004C	T21
See sheet 32 for area & occupancy details.		

TRANSNET OWNED LAND

BUILDINGS TO BE CLEANED

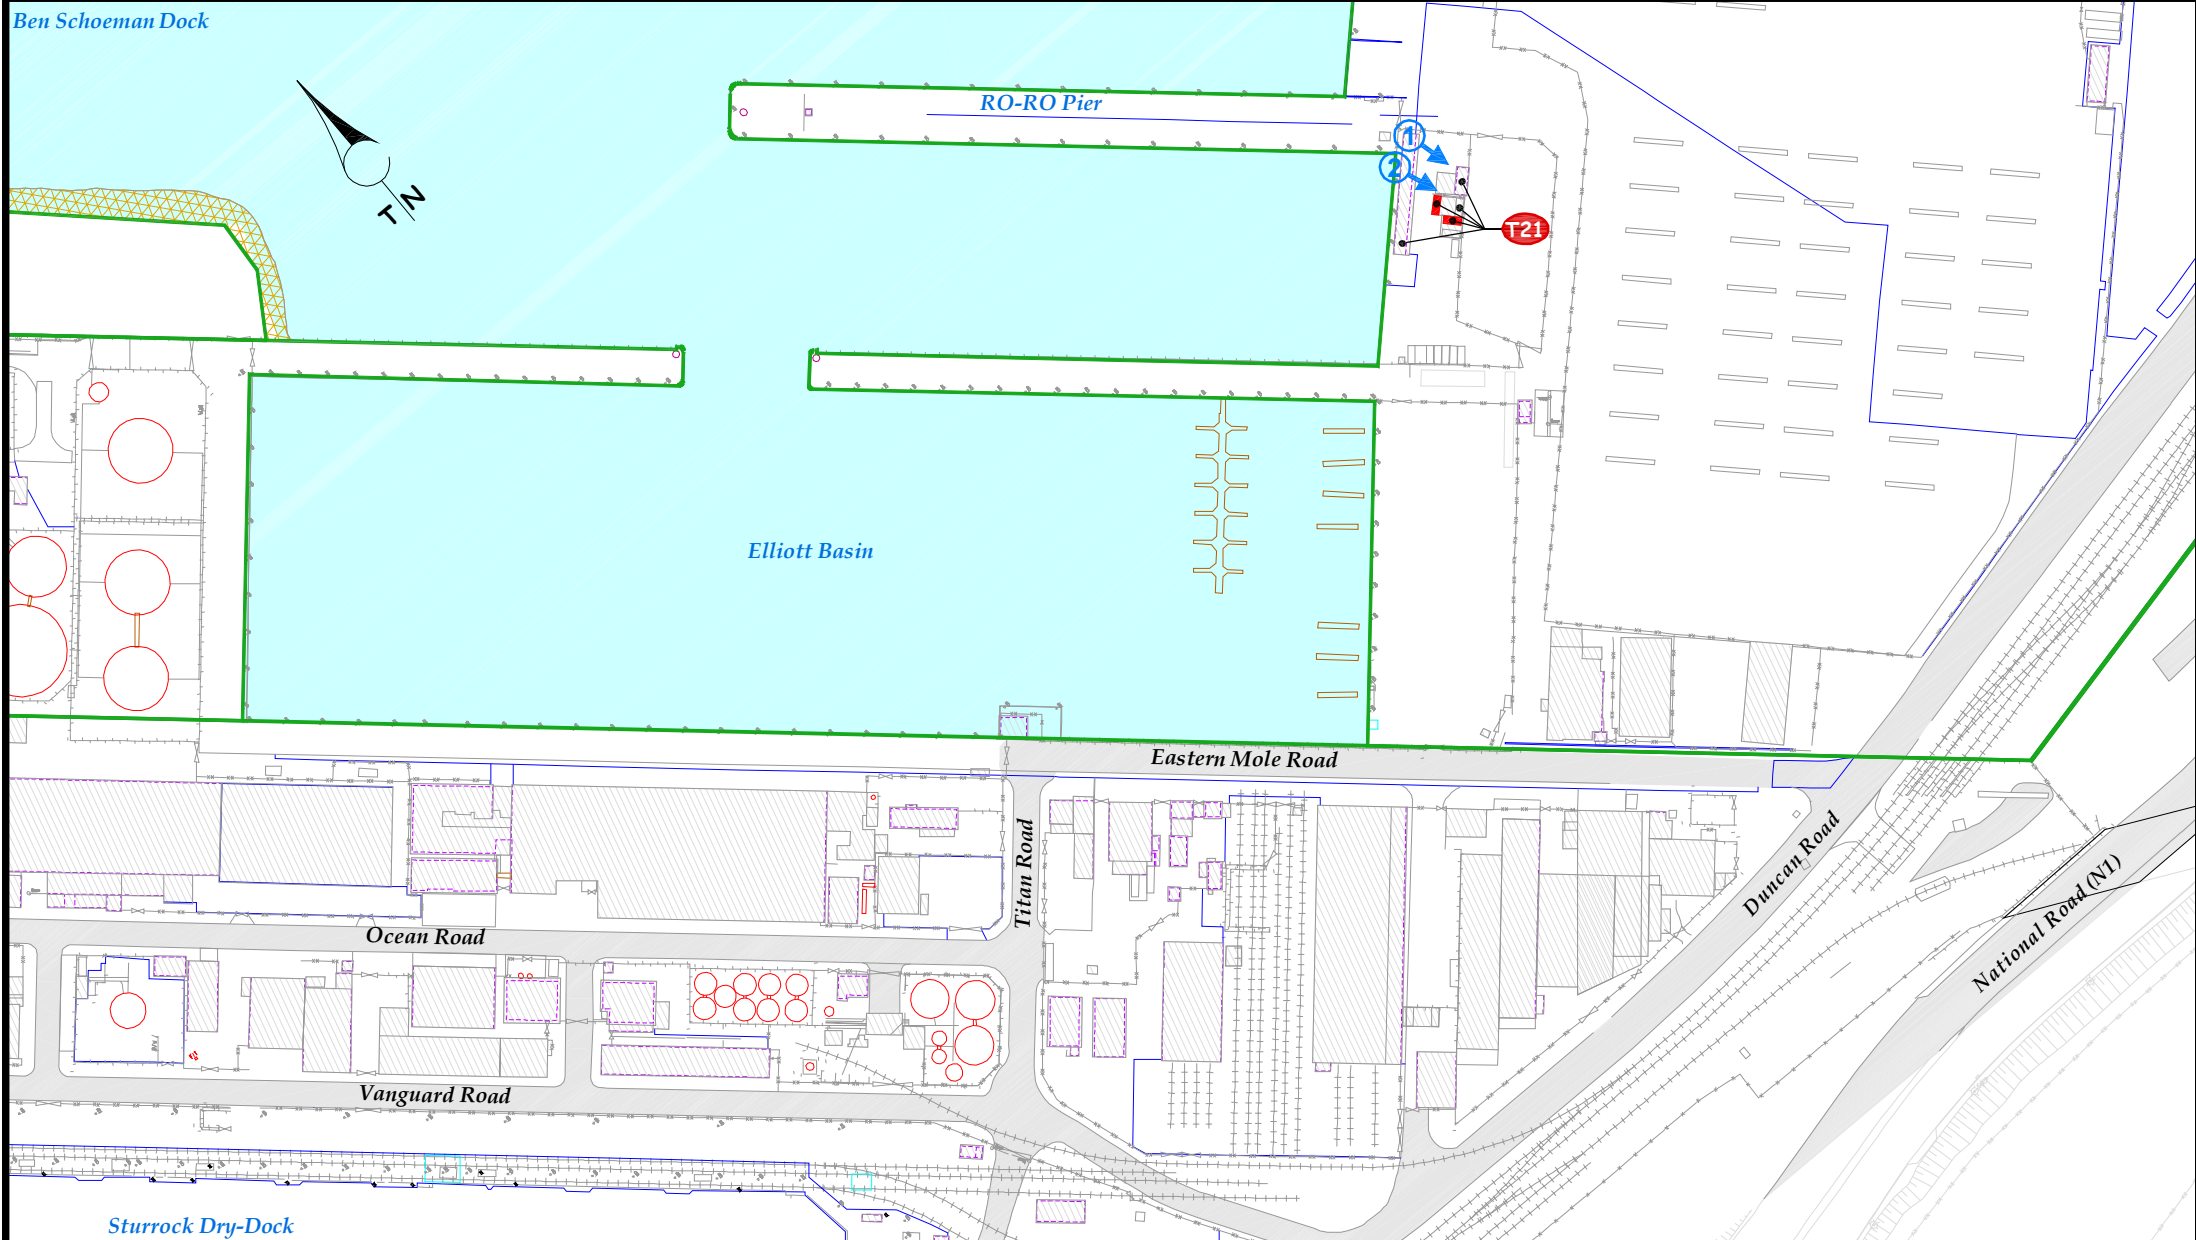

Plan prepared by:
GEO-SPATIAL: WESTERN REGION, TRANSNET PROPERTY
Room 505
No. 1 Adderley Street
CAPE TOWN
8001
PO Box 4753
CAPE TOWN
8000
Tel: (021) 449-4484
Fax: (021) 449-4311
copenquiries@transnet.net

PORT OF CAPE TOWN
LOCALITY PLAN

CLEANING OF OFFICES & FACILITIES FOR
TRANSNET NATIONAL PORTS AUTHORITY - CT

Compiled:	S.S.	File Ref.:	
Checked:	B.A.S.	Original Ref.:	3218CC; R.A.V.E. TBH - 651
Date:	2012-03-05	SCALE	AS SHOWN
Rev. 01: Add Safbulk bldg (sheets 1 & 9); 3 Security Kiosks (sheets 1, 14 & 30). Change occupancy (sheet 3). Add new asset no (sheets 1, 9, 15, 17, 22, 23, 30). Update titleblock.			

PLAN No. **CWN 0322m/01**
Sheet 33 of 33

LOCALITY PLAN

SCALE: 1 / 2 500