




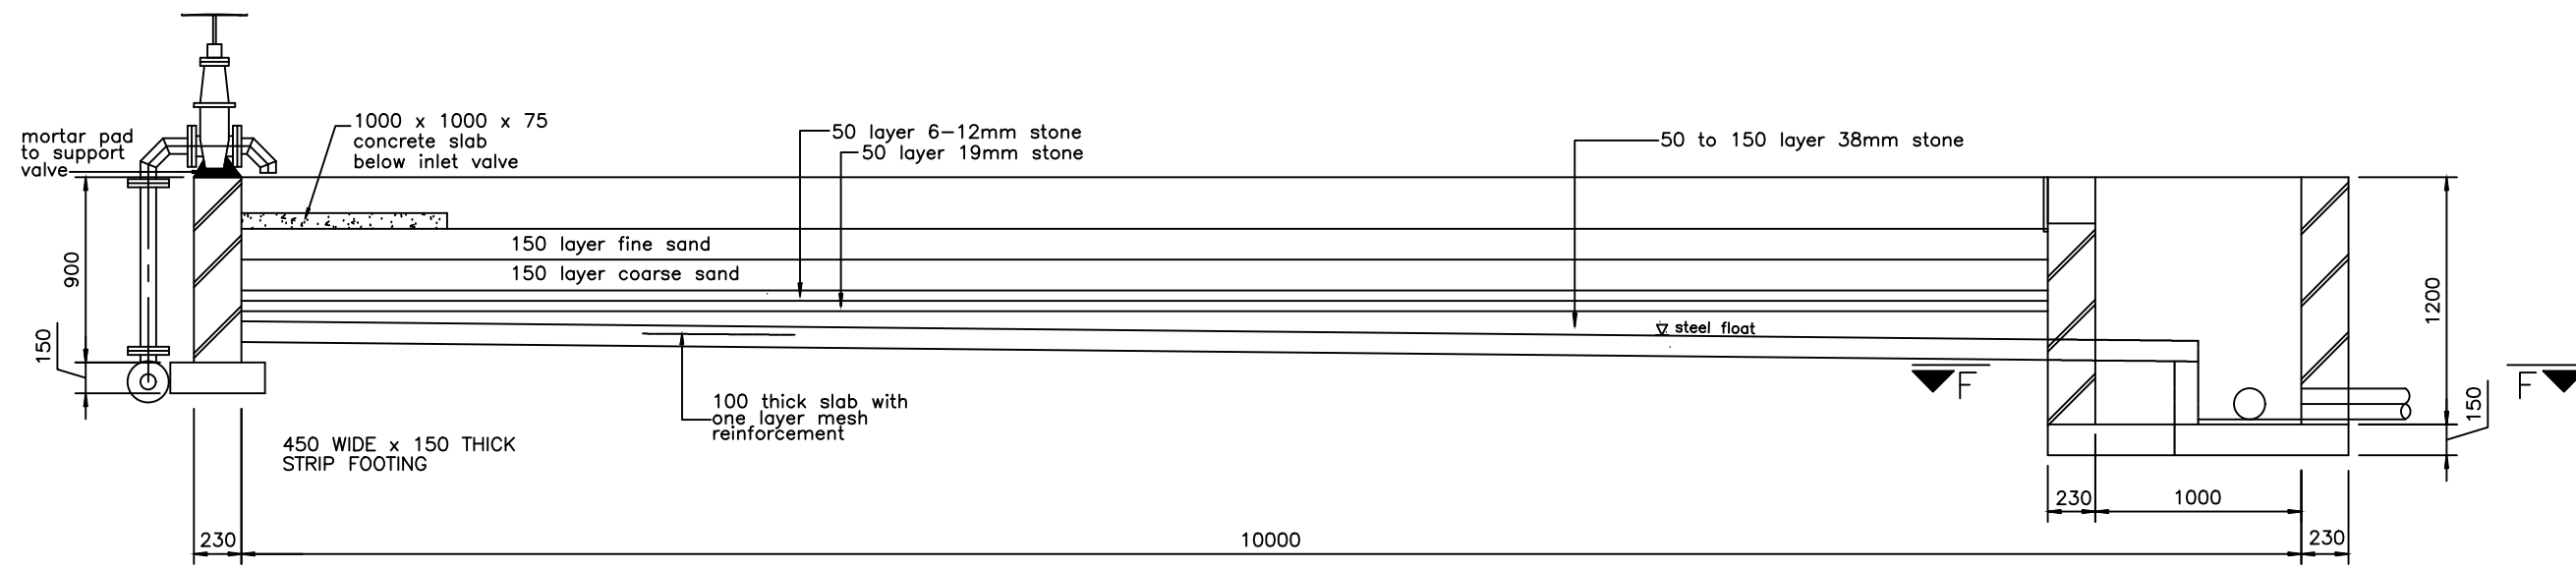


SECTION A - A
1 : 25

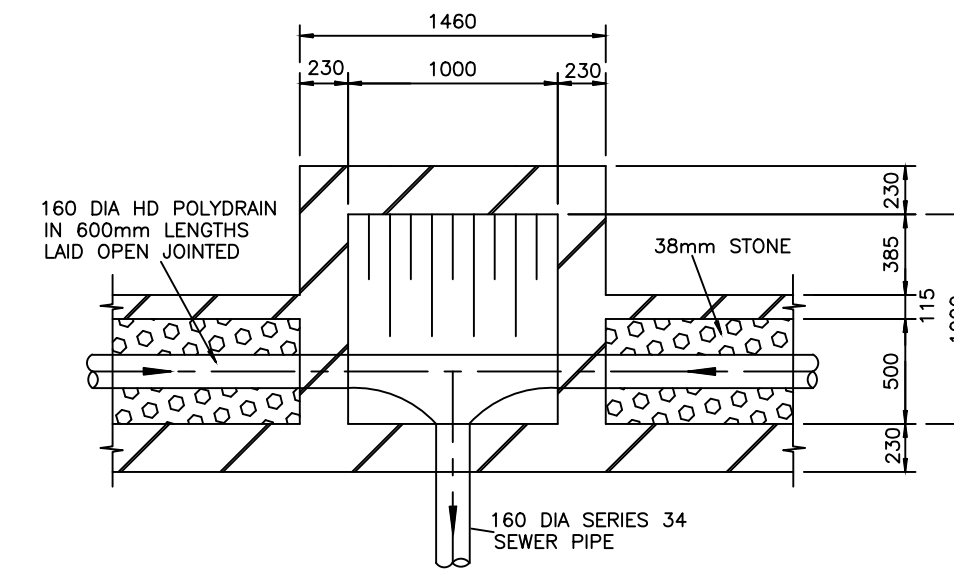


SECTIONAL PLAN F - F
1 : 25

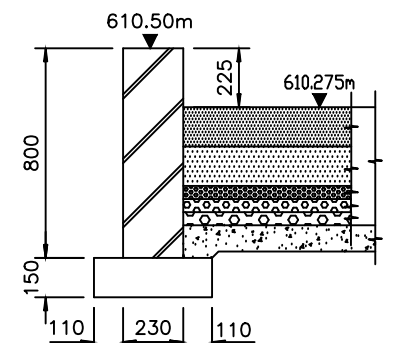


SECTION E - E
SCALE 1 : 20

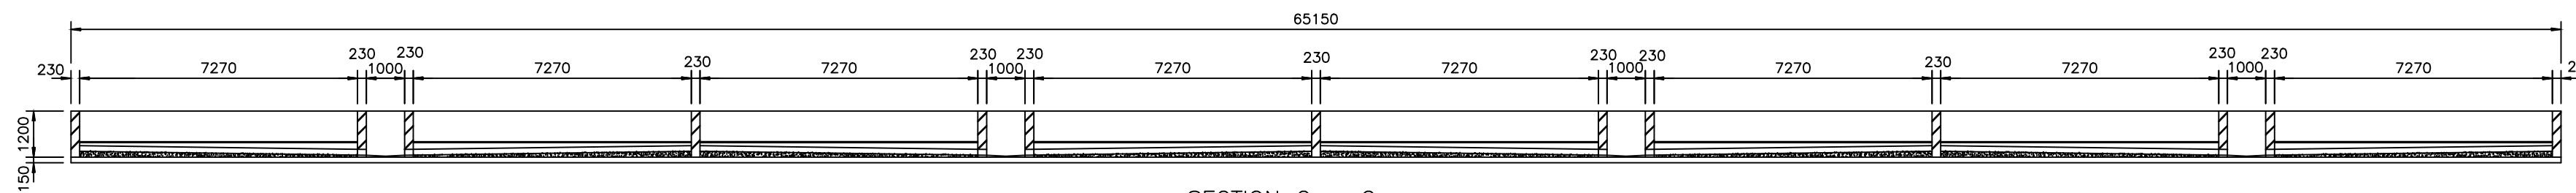


SECTION C - C
1 : 100

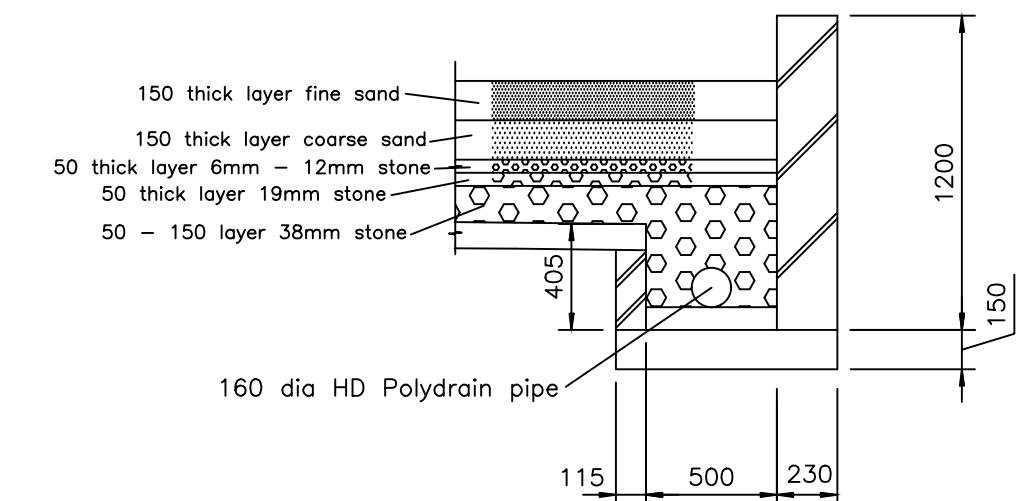


SECTION B - B
1 : 25

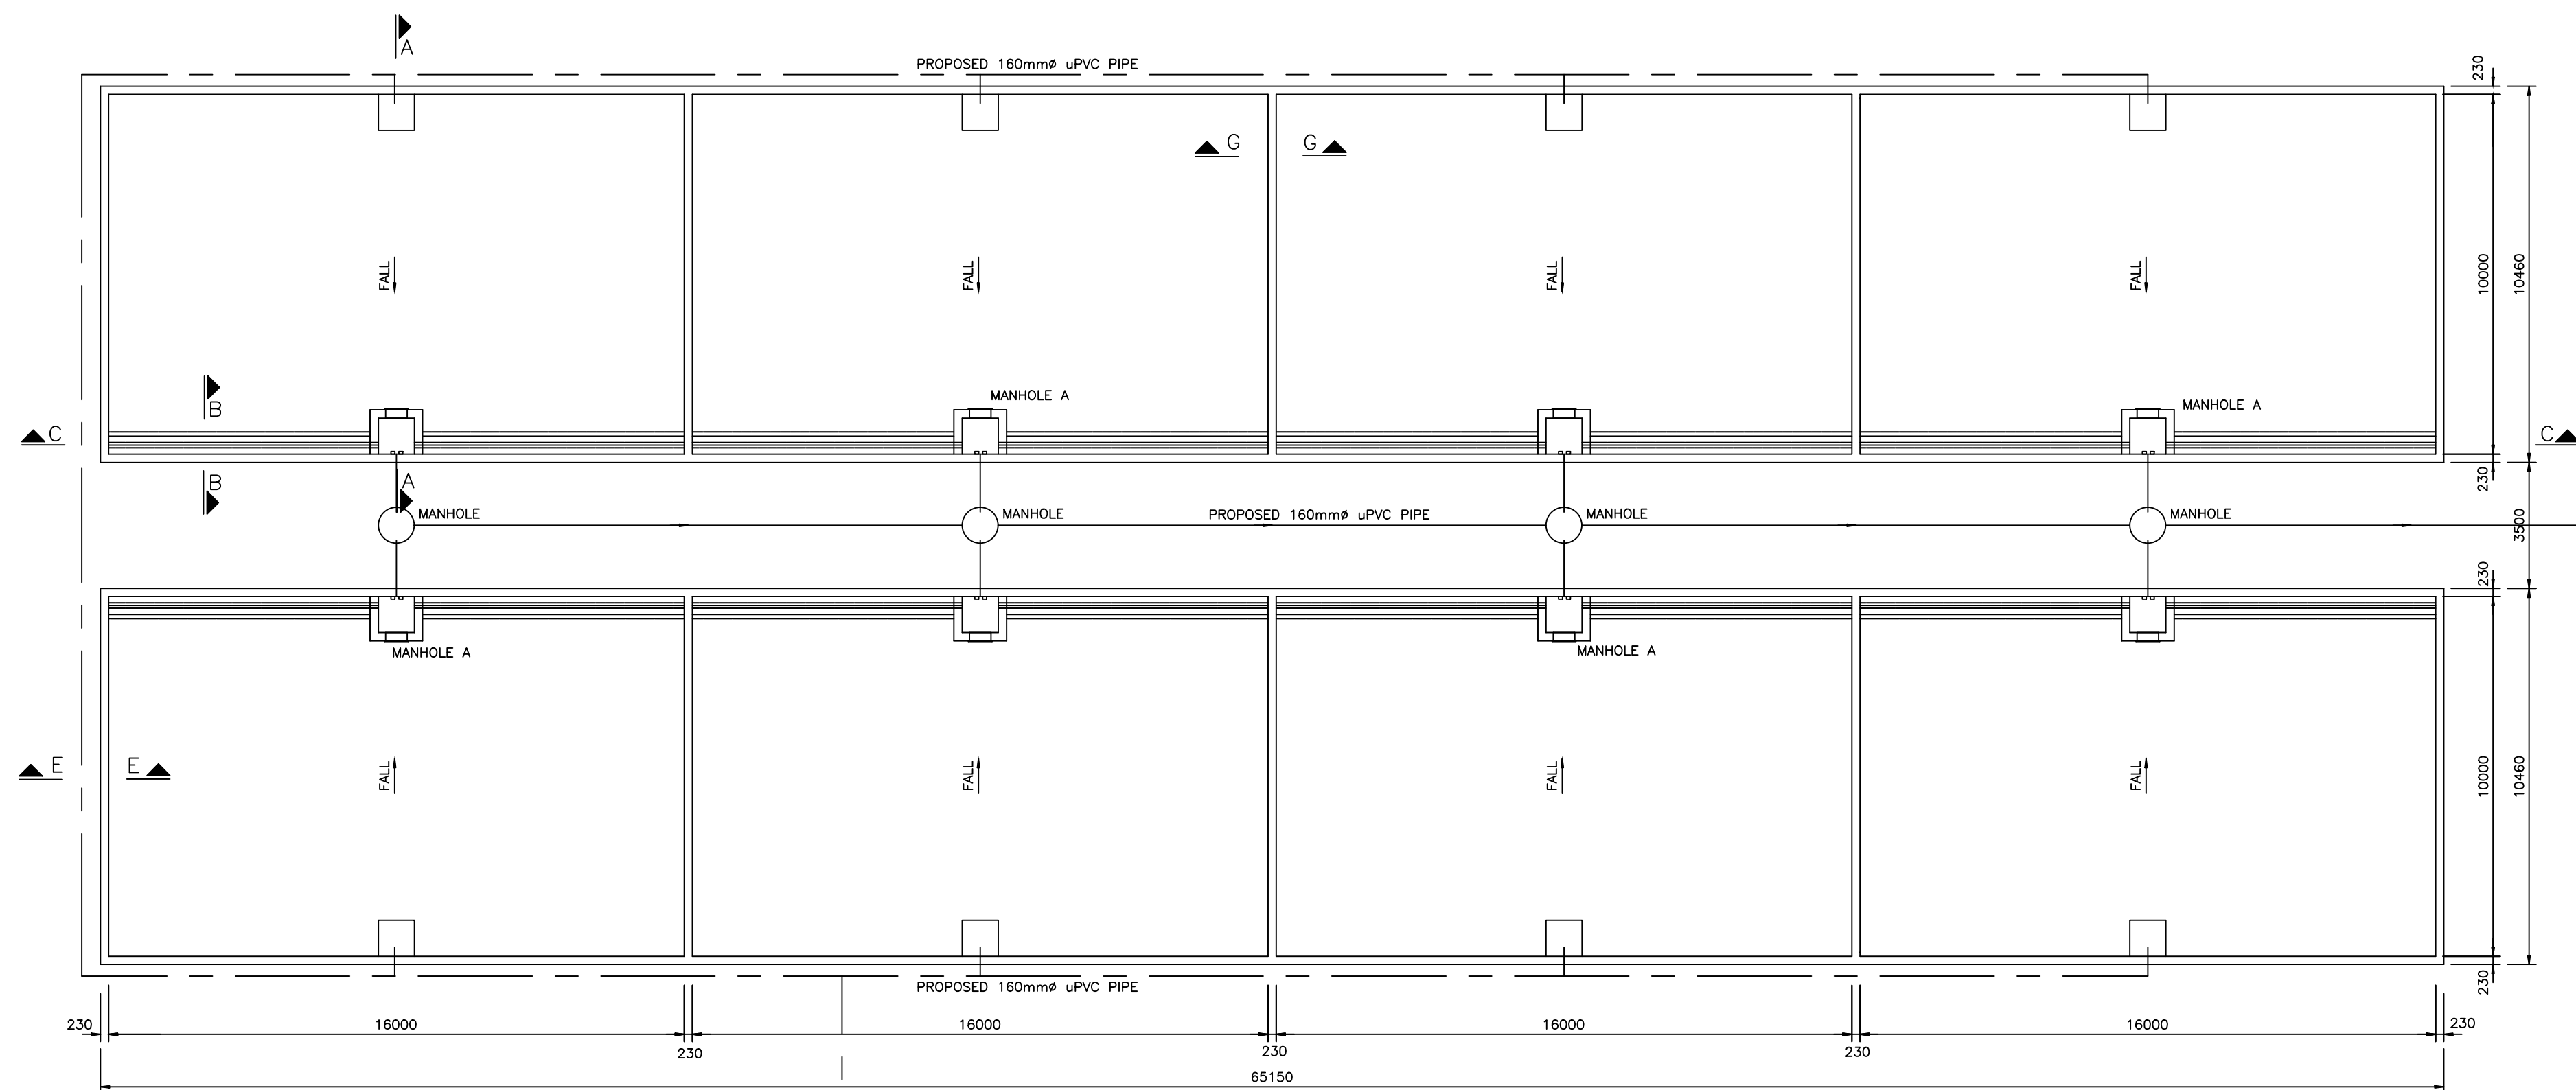

PLAN
1 : 100

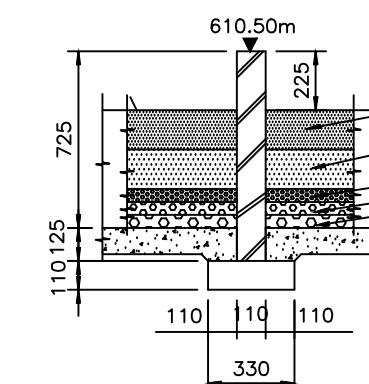

SECTION G - G
SCALE 1 : 20

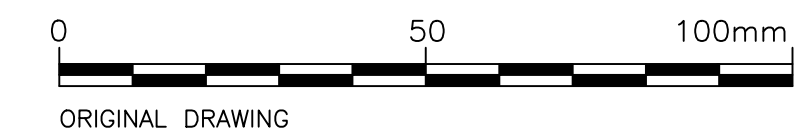

DRAWING STATUS
ISSUED FOR TENDER

ORIGINAL SCALE
AS SHOWN ON A0

ALT. DWG. No.	CONTRACT No.
SHT. No.	PROJECT No.
OF	J079

DRAWING No.	REVISION
J079(07)-D06	0

No.	REFERENCE DRAWINGS

ISSUED FOR TENDER	REVISIONS	DATE	CHKD	APPRV
0		06/23	GM	SM
	ONLY REVISIONS MARKED THUS Δ ARE VALID			

DESIGNED	G. MLAMBO
CHECKED	G. MLAMBO
DRAWN	G. MLAMBO
CHECKED	G. MLAMBO
PROJ. ENG.	G. MLAMBO (PR. ENG. REG. No. 20190797)

TEL: (033) 346 0689
 FAX: (033) 346 0692
 E-mail: ziyanda@ziyandaconsulting.co.za
 APPROVED :
 S. MGUTSHINI
 (PR. ENG. REG. No. 20040208)

APPROVED :

PROJECT/DRAWING TITLE
 UMKHANYAKUDE DISTRICT MUNICIPALITY
 THEMBALETHU SANITATION PROJECT
 CONSTRUCTION OF CIVIL WORKS FOR THE UPGRADE
 OF THE MKUZE WASTEWATER TREATMENT WORKS AT
 MKUZE
 SLUDGE DRYING BEDS