




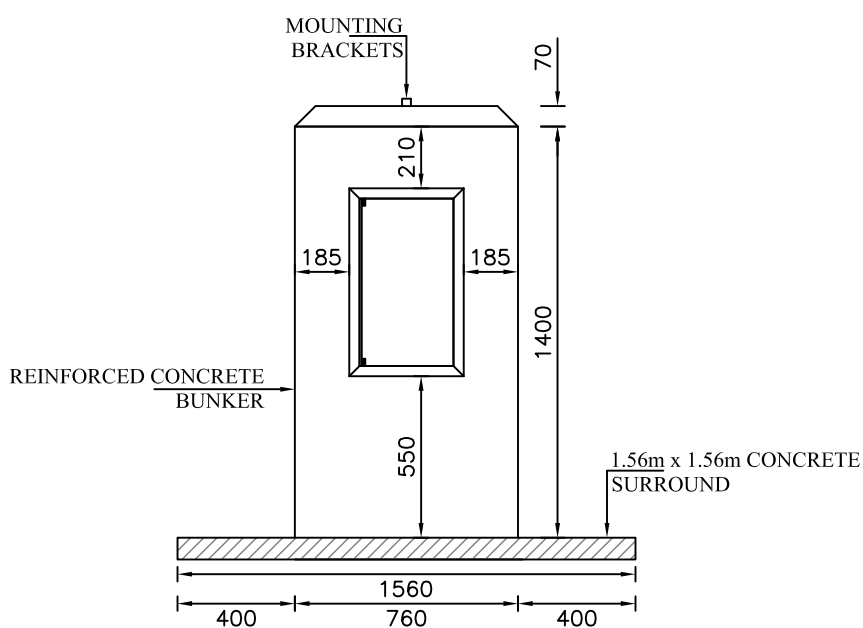

FRONT VIEW

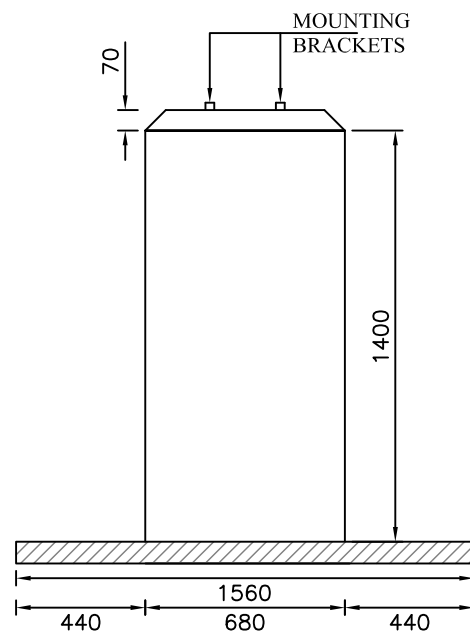

SIDE VIEW

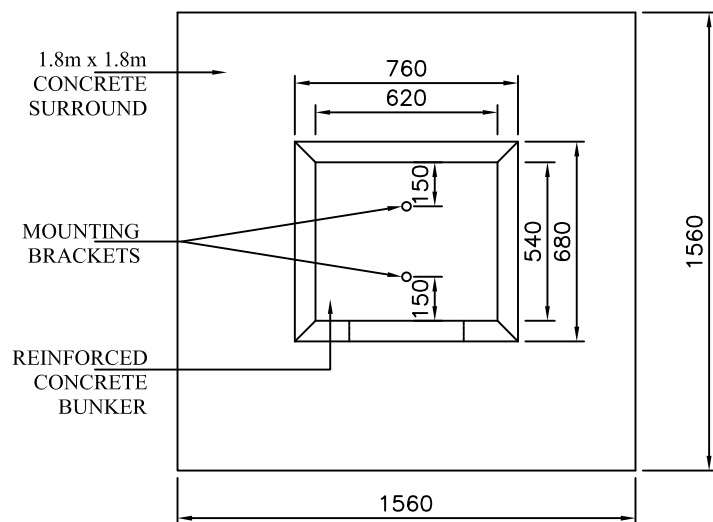

TOP VIEW

© RAND WATER 2004 All Rights Reserved

STATION	WKS	DOC. TYPE	S

REFERENCE DRAWING	
NUMBER	TITLE

SAP No.	P.02180	CHECKED	
CONTRACT No.	RWXXXX/XX	SECTION HEAD	
ORIGINATOR	X.X.X.	APPROVED	Pr. Eng
DRAWN BY	PORTIA MATOKA	REG. No.	
DATE	2014-03-10	DATE	



BOX 1127
JOHANNESBURG
2000
TEL: 011-682-0911

L. W. LANGE (Pr. Eng.)
SENIOR MANAGER ASSETS

STANDARD DETAIL ANODE BUNKER

SCALE: NTS

DRG No. RB 23019

