



SPEED HUMP DETAILS

SCALE 1 : 20

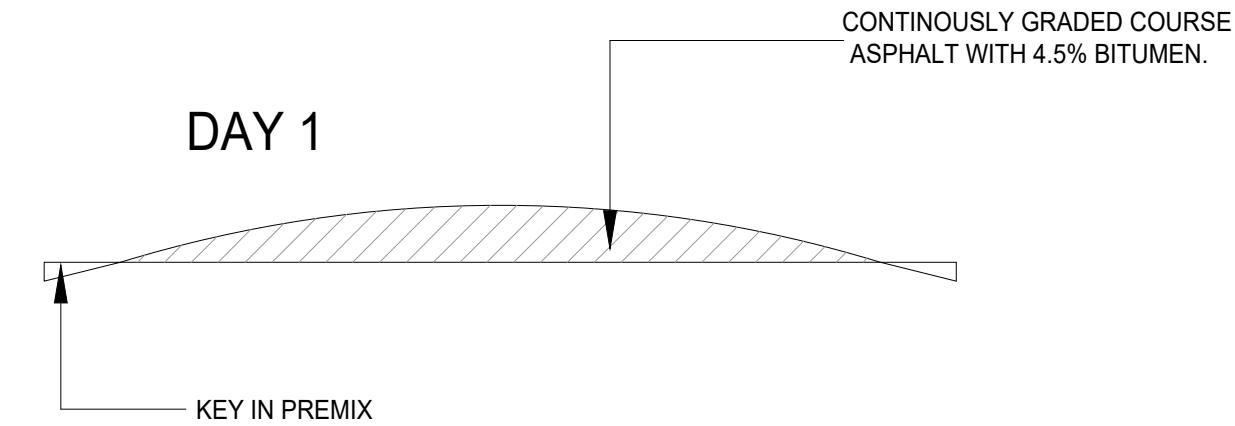


CONSTRUCTION DETAIL OF SPEED HUMP

SCALE 1 : 10

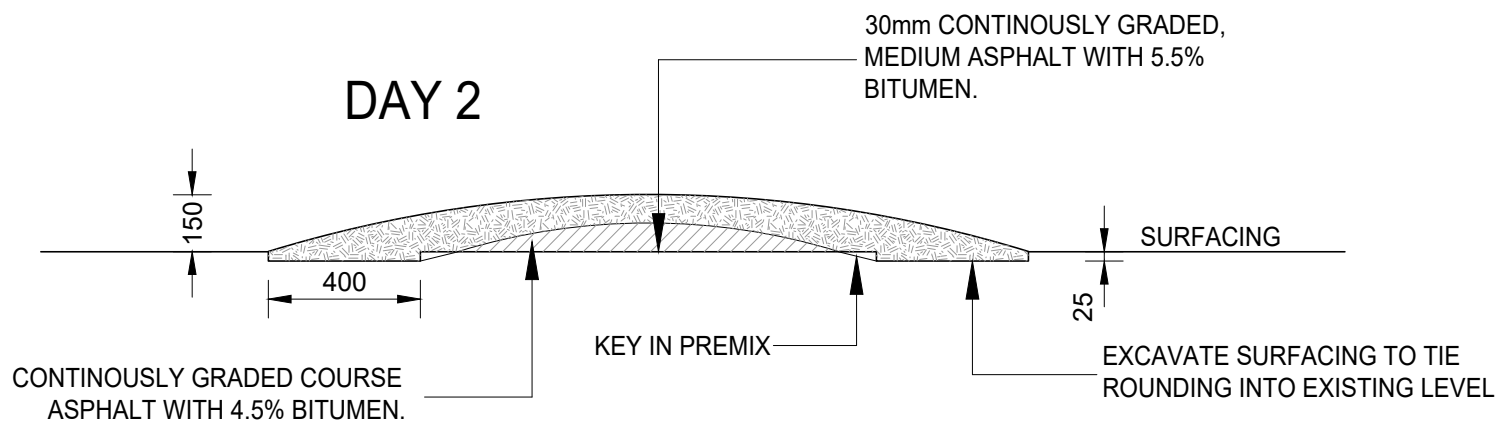

SECTION A - A

SCALE 1 : 20

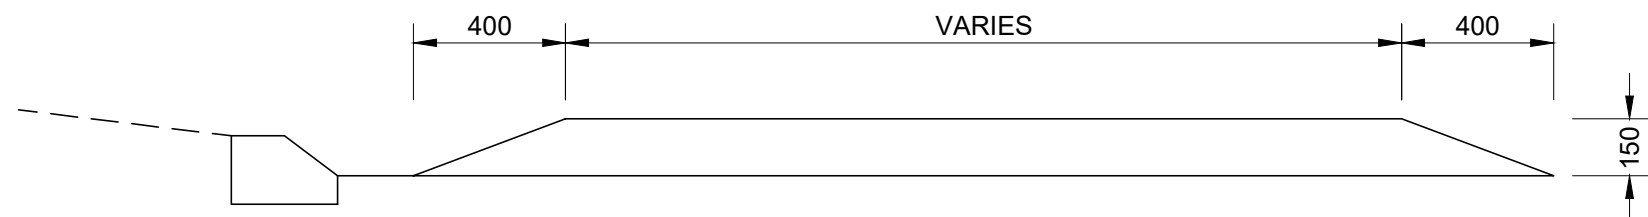


SECTION B - B
DETAIL OF SPEED HUMP

SCALE 1 : 20

NOTES:

1. SHOULD THE ASPHALT COOL-OFF BEFORE SECOND LAYER IS PLACED, A SECOND LAYER OF TACK COAT SHOULD BE APPLIED.
2. PRIME COAT - 60/70 PEN BITUMEN.
3. TACK COAT - 30% CAT. EMULSION
4. ALL SIGNAGE TO BE IN ACCORDANCE WITH THE ROAD TRAFFIC SIGNS MANUAL.

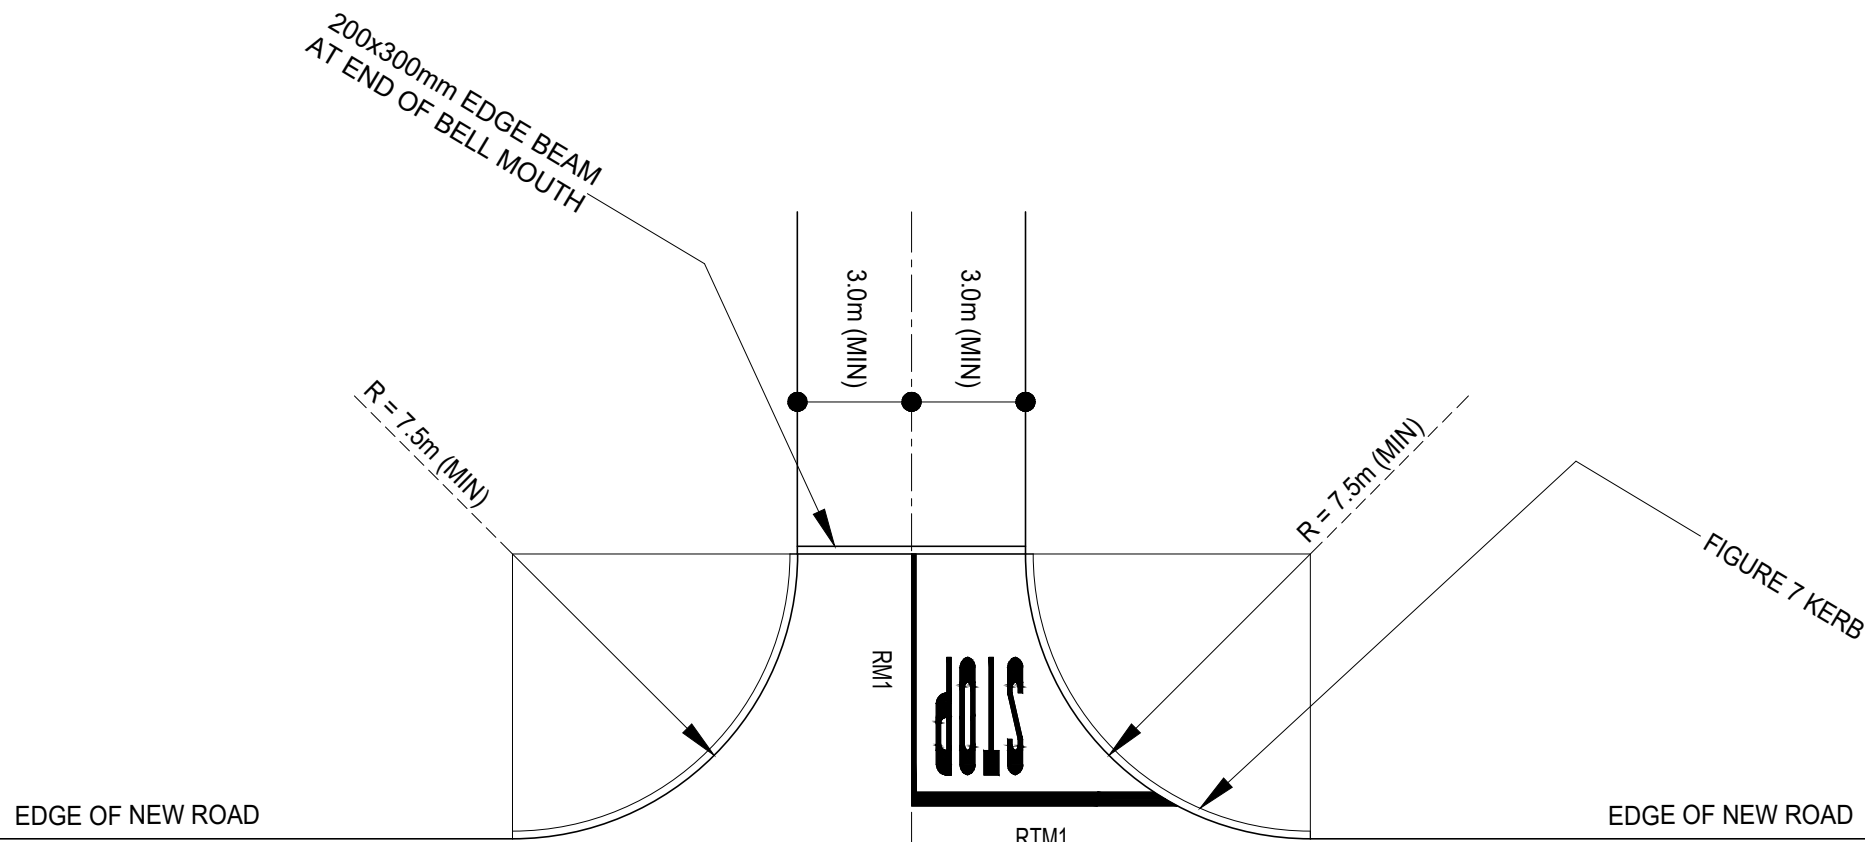


TYPICAL DETAIL FOR ADJOINING STREETS

SCALE 1 : 200

ISSUED FOR TENDER

A	FEB. 2020	DESIGN DEVELOPMENT		
00	FEB. 2023	TENDER		
No	DATE	REVISION	CONSULT	DIR

CLIENT				
CITY OF MBOMBELA				
				
P. O. BOX 45 NELSPRUIT 1200		1 NEL STREET NELSPRUIT 1200		
Tel.: (013) 759 9111		Fax.: (013) 759 2070		

DESIGNED BY	
DRAWN BY	L.N. MHLANGA
CHECKED BY	T. MAGAGULA Pr Tech Eng.
APPROVED BY	T. MAGAGULA Pr Tech Eng.

CONSULTANT	SHUMA AFRICA
	
UNIT 75, BUILDING 11, SONPARK SHOPPING CENTRE, CNR. MADIBA DRIVE AND PIET RETIEF STREET NELSPRUIT	
Tel.: (013) 752 3658	Fax.: (086) 545 7391

APPROVED	
MBOMBELA	DATE
CONSULTING ENGINEER	DATE

CONTRACT NUMBER : REG 55/2019
PROJECT
NKOMENI TO THEMBIISA ROAD
DESCRIPTION
INTERSECTION TYPE AND SPEED HUMP DETAIL

DESIGN PLAN (Full signature)	SCALE AS - SHOWN
For MEM	REVISION No. 00
For Consulting Engineer	SHEET 1 of 1
CONSULTANTS DRAWING NUMBER SH-920-21-01-TD	DATE FEBRUARY 2023