
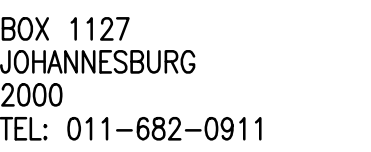


[illegible]

SAP No.	P.XXXXX	CHECKED BY	
CONTRACT No.	RWXXX	D.O.M. c. TUMBARE	
DESIGNED BY	XXXXX	APPROVED	Pr Eng
DRAWN BY	X.X.	REG. No.	
DATE	20XX-XX-XX	DATE	

STATION			WKS								DOC. TYPE			S	
X	X		X	X	X	X	X					X	X	X	A
SCALE 1:X															

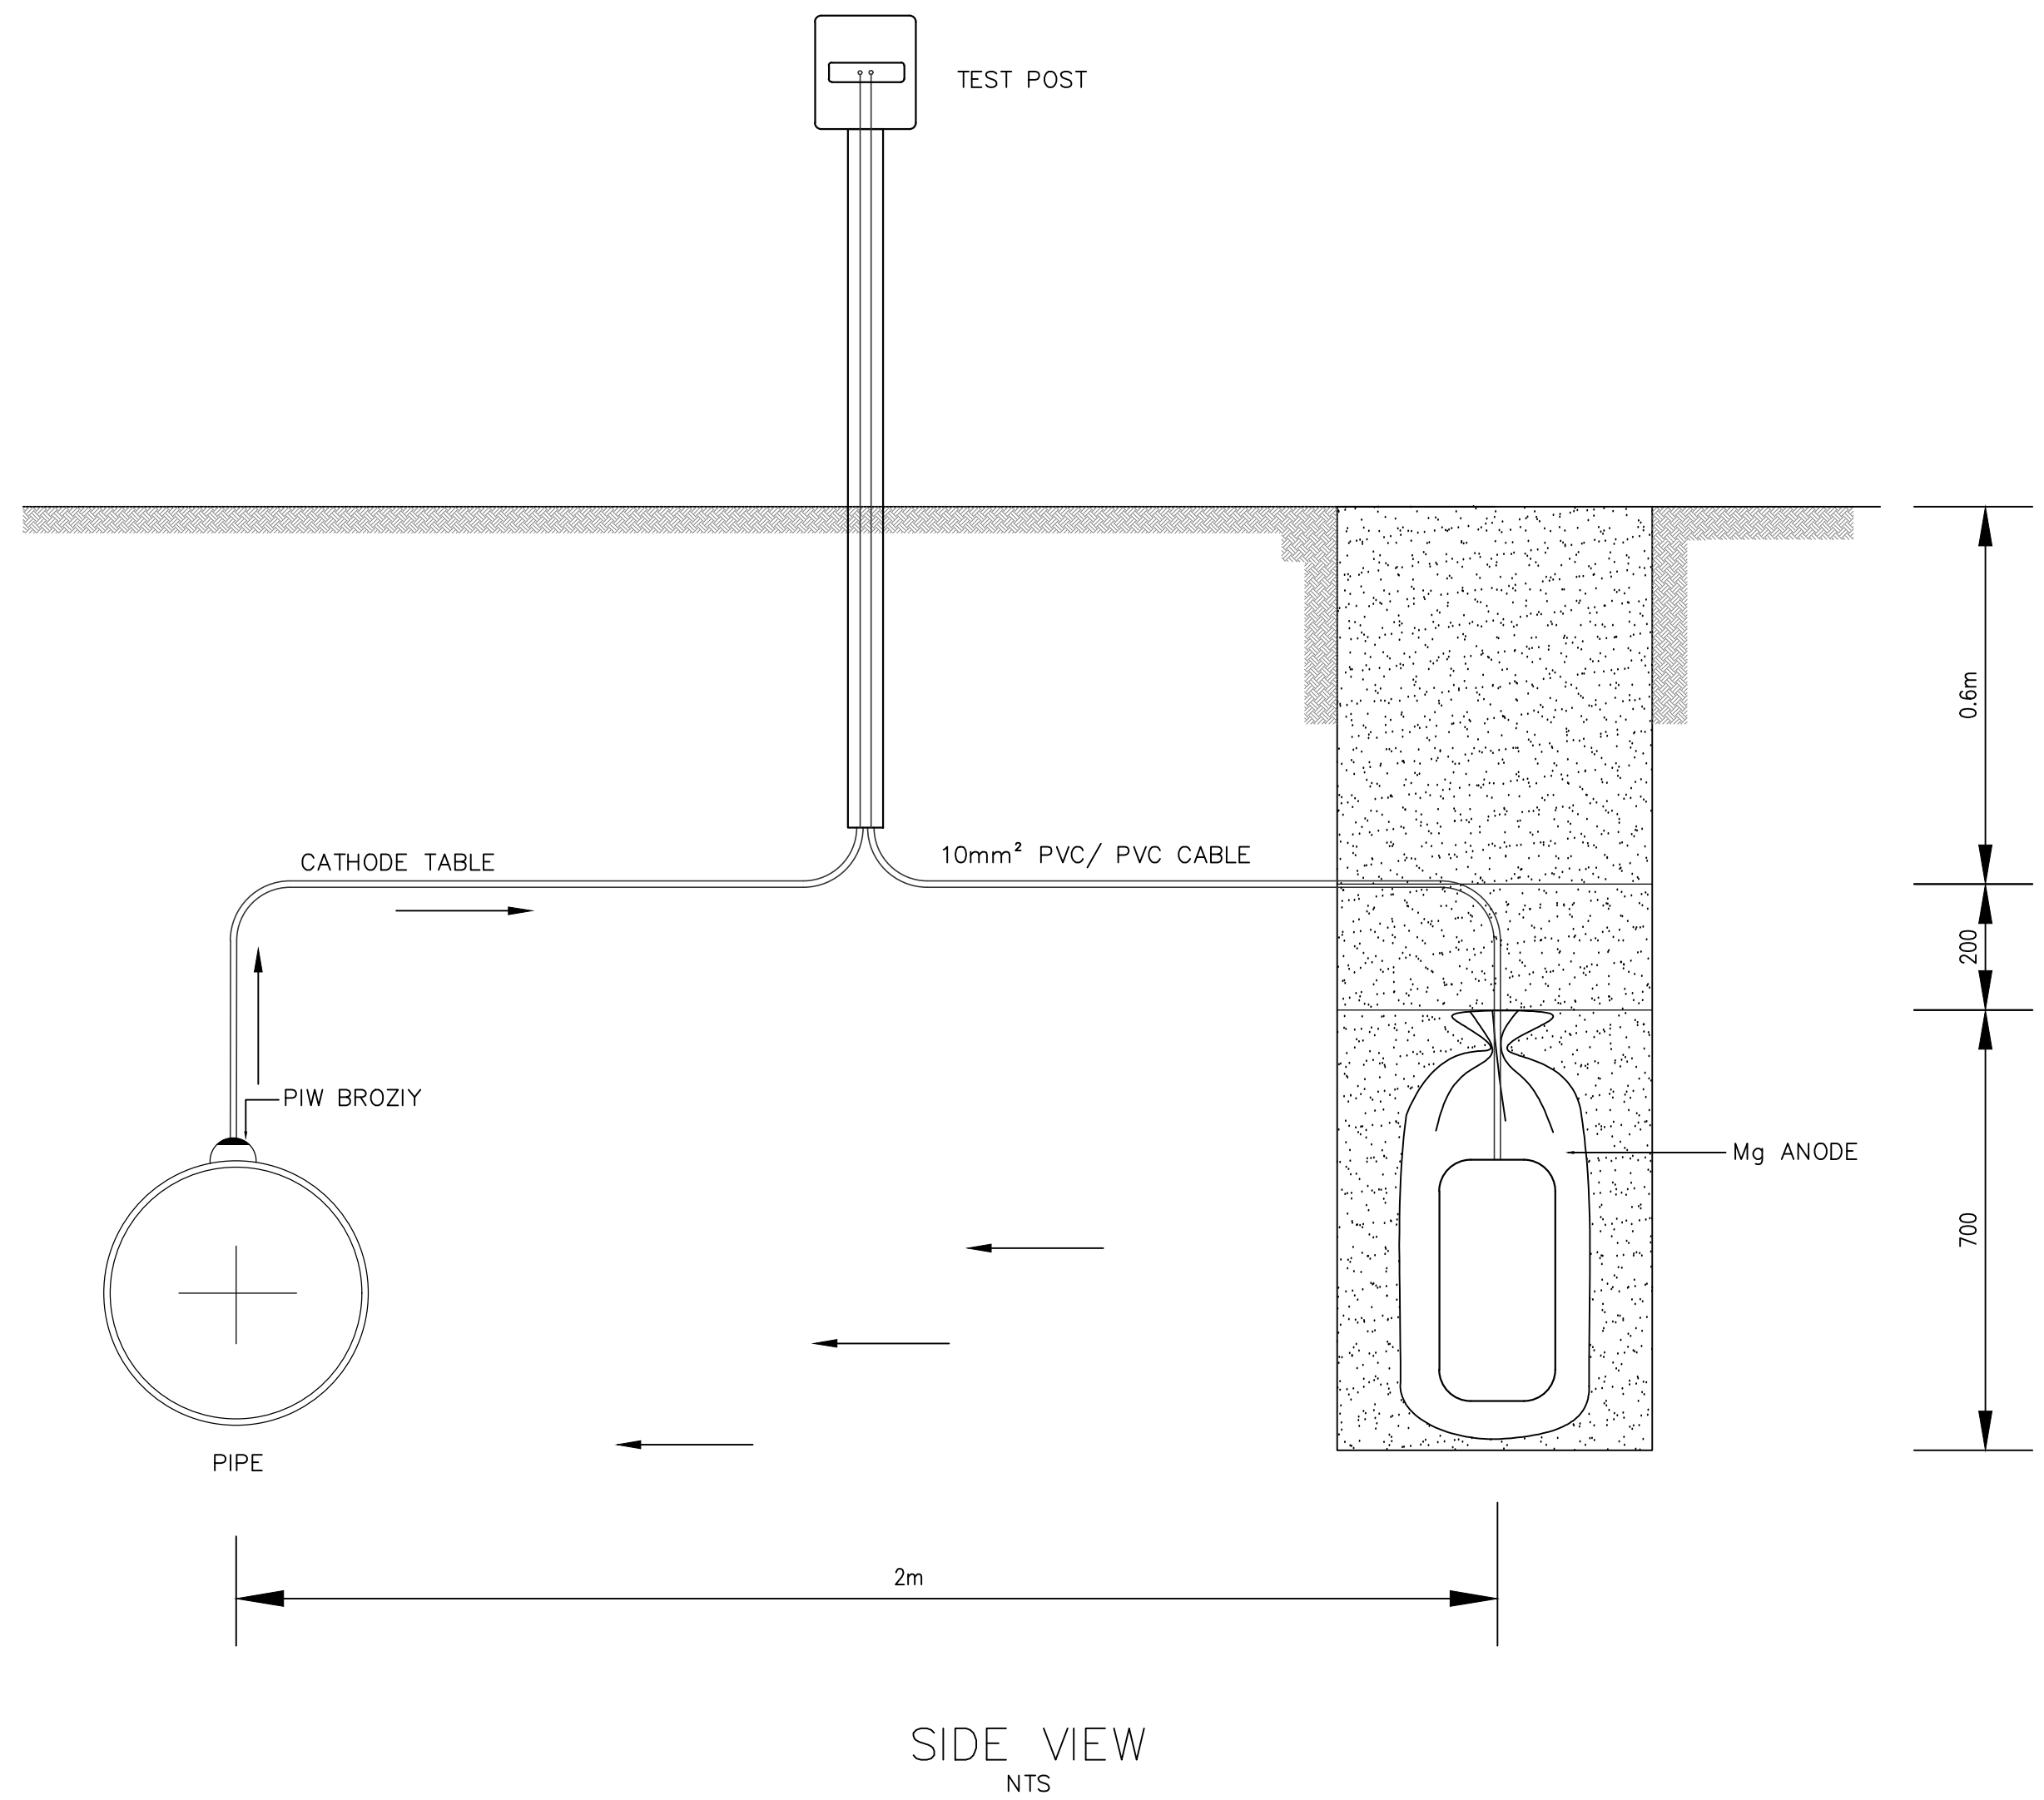

CABLE SCHEDULE & MATERIAL DESCRIPTION								MATERIAL	
ITEM	QTY	LENGTH OF EACH	CABLE DESCRIPTION CORE (mm2)	CORE QTY	STRAND TYPE	COLOUR BODY	COLOUR CORE	CORE	INSULATION
C1	2	5m	16	1	MULTI	BLACK		COPPER	PVC/PVC
C2	1	TO SUIT	10	1	MULTI	BLACK		COPPER	PVC/PVC
C3	1	TO SUIT	LINK PANEL						