




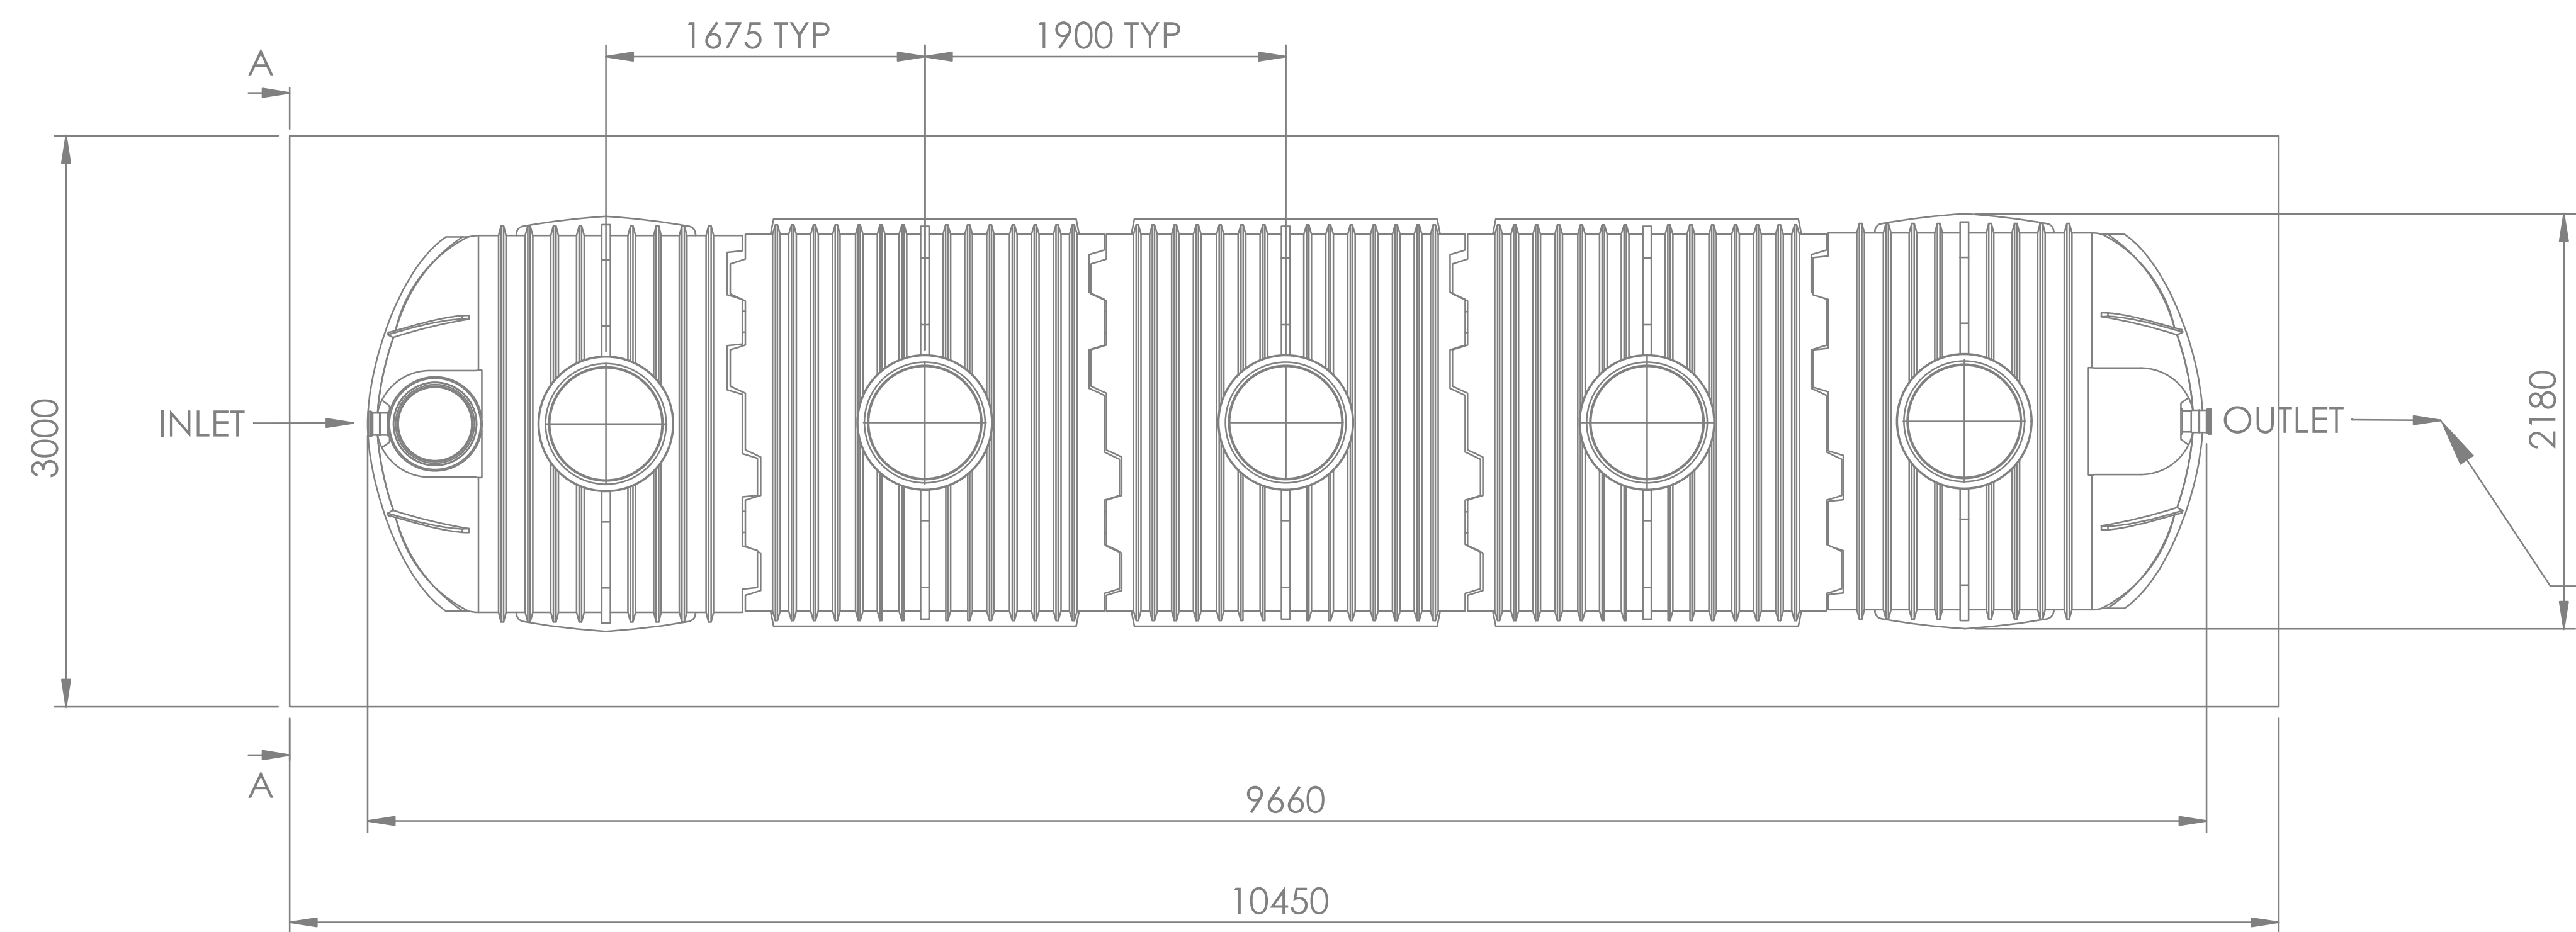

Top view

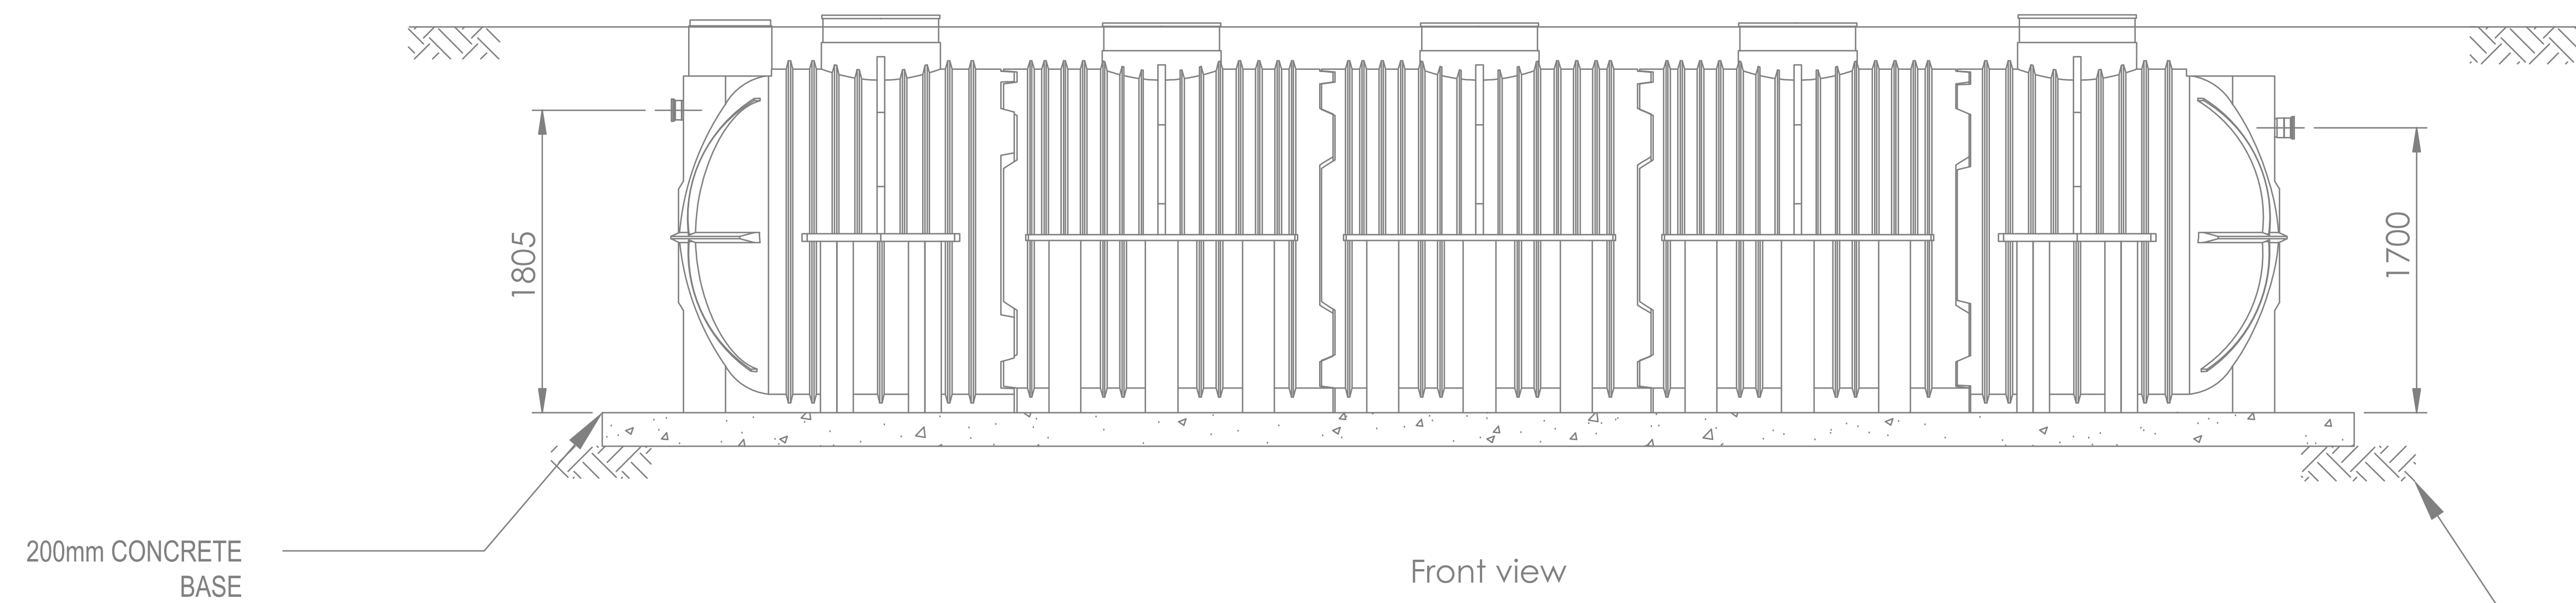

Front view

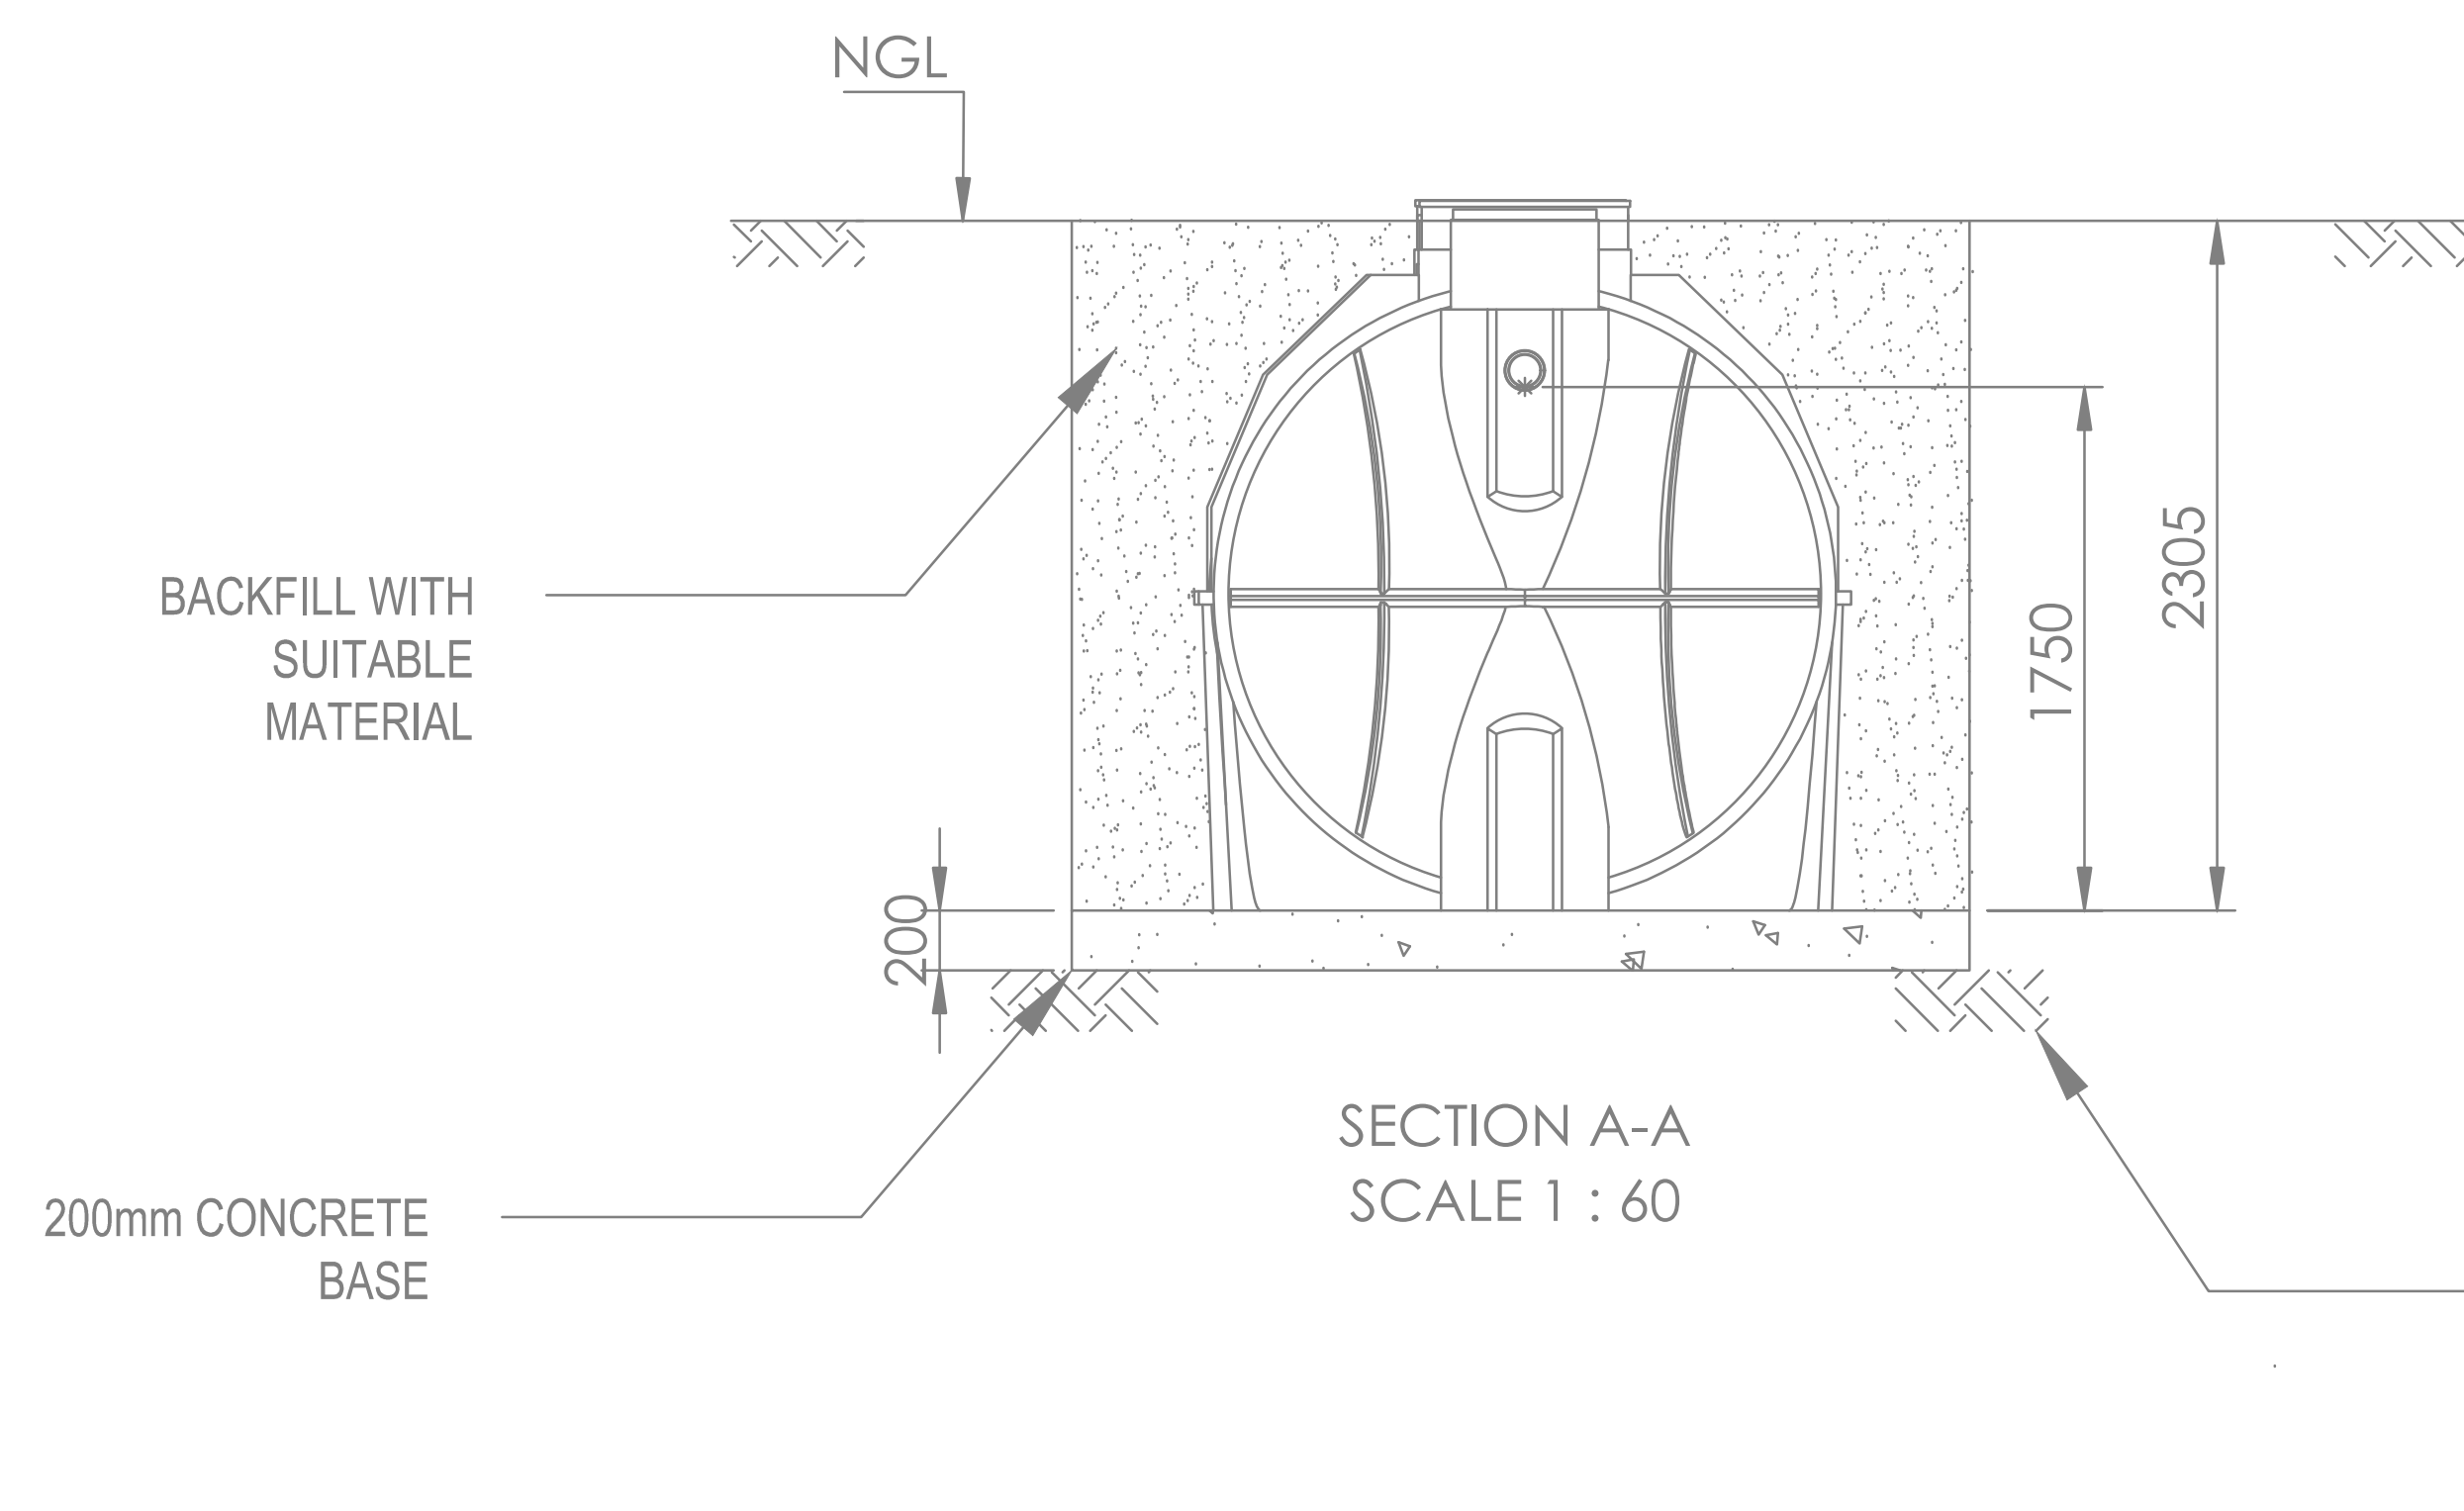

EAZISOAK INFILTRATION CHAMBERS TO BE USED ACCORDING TO THE SUPPLIER SPECIFICATION.(GEOTECH TO CONFIRM)

300mm COMPACTED (G5) IN-SITU LAYER TO 95% MOD AASHTO

## SEPTIC TANK DETAILS

| REVISIONS |            |                 |    |
|-----------|------------|-----------------|----|
| NO        | DATE       | DESCRIPTION     | BY |
| 01        | 26/06/2025 | FOR PRELIMINARY | LM |
| 02        | 19/08/2025 | DESIGN CHANGES  | LM |
|           |            |                 |    |
|           |            |                 |    |
| LEGEND                   |     |
|--------------------------|-----|
| Proposed 40mm HDPE pipe  | —   |
| Proposed 110mm HDPE pipe | —   |
| Isolation Valve          | — — |
| Tank                     | ●   |
| Borehole                 | ○   |
| End Cap                  | —   |

COPYRIGHT RESERVED BY NAIDU CONSULTING (PTY) LTD



Consultant :



No 19 Frikkie De Beer Street, Atterbury Office Park, Garston AH, Pretoria.  
Tel : +27 (0) 12 348 4771 Fax : +27 (0) 31 265 6011

ENGINEER'S NAME

SIGNATURE

Client :



A leading developmental NGO

Project :

**REMEDIAL WORKS AT FOUR DFFE PROJECTS IN LIMPOPO**

Discipline :

**URBAN INFRASTRUCTURE**

Drawing Title :

**PRELIMINARY DRAWINGS  
SEPTIC TANK LEHLAKE**

Drawing Number :

**G158-3250-01**

Rev No.

**B**

Scale :

**1 : 60**

Design :

**L.MODISHA**

Drawn :

**L.MODISHA**

Date :

**19/08/2025**

Checked :

**H.VILJOEN**

FOR DISCUSSION