


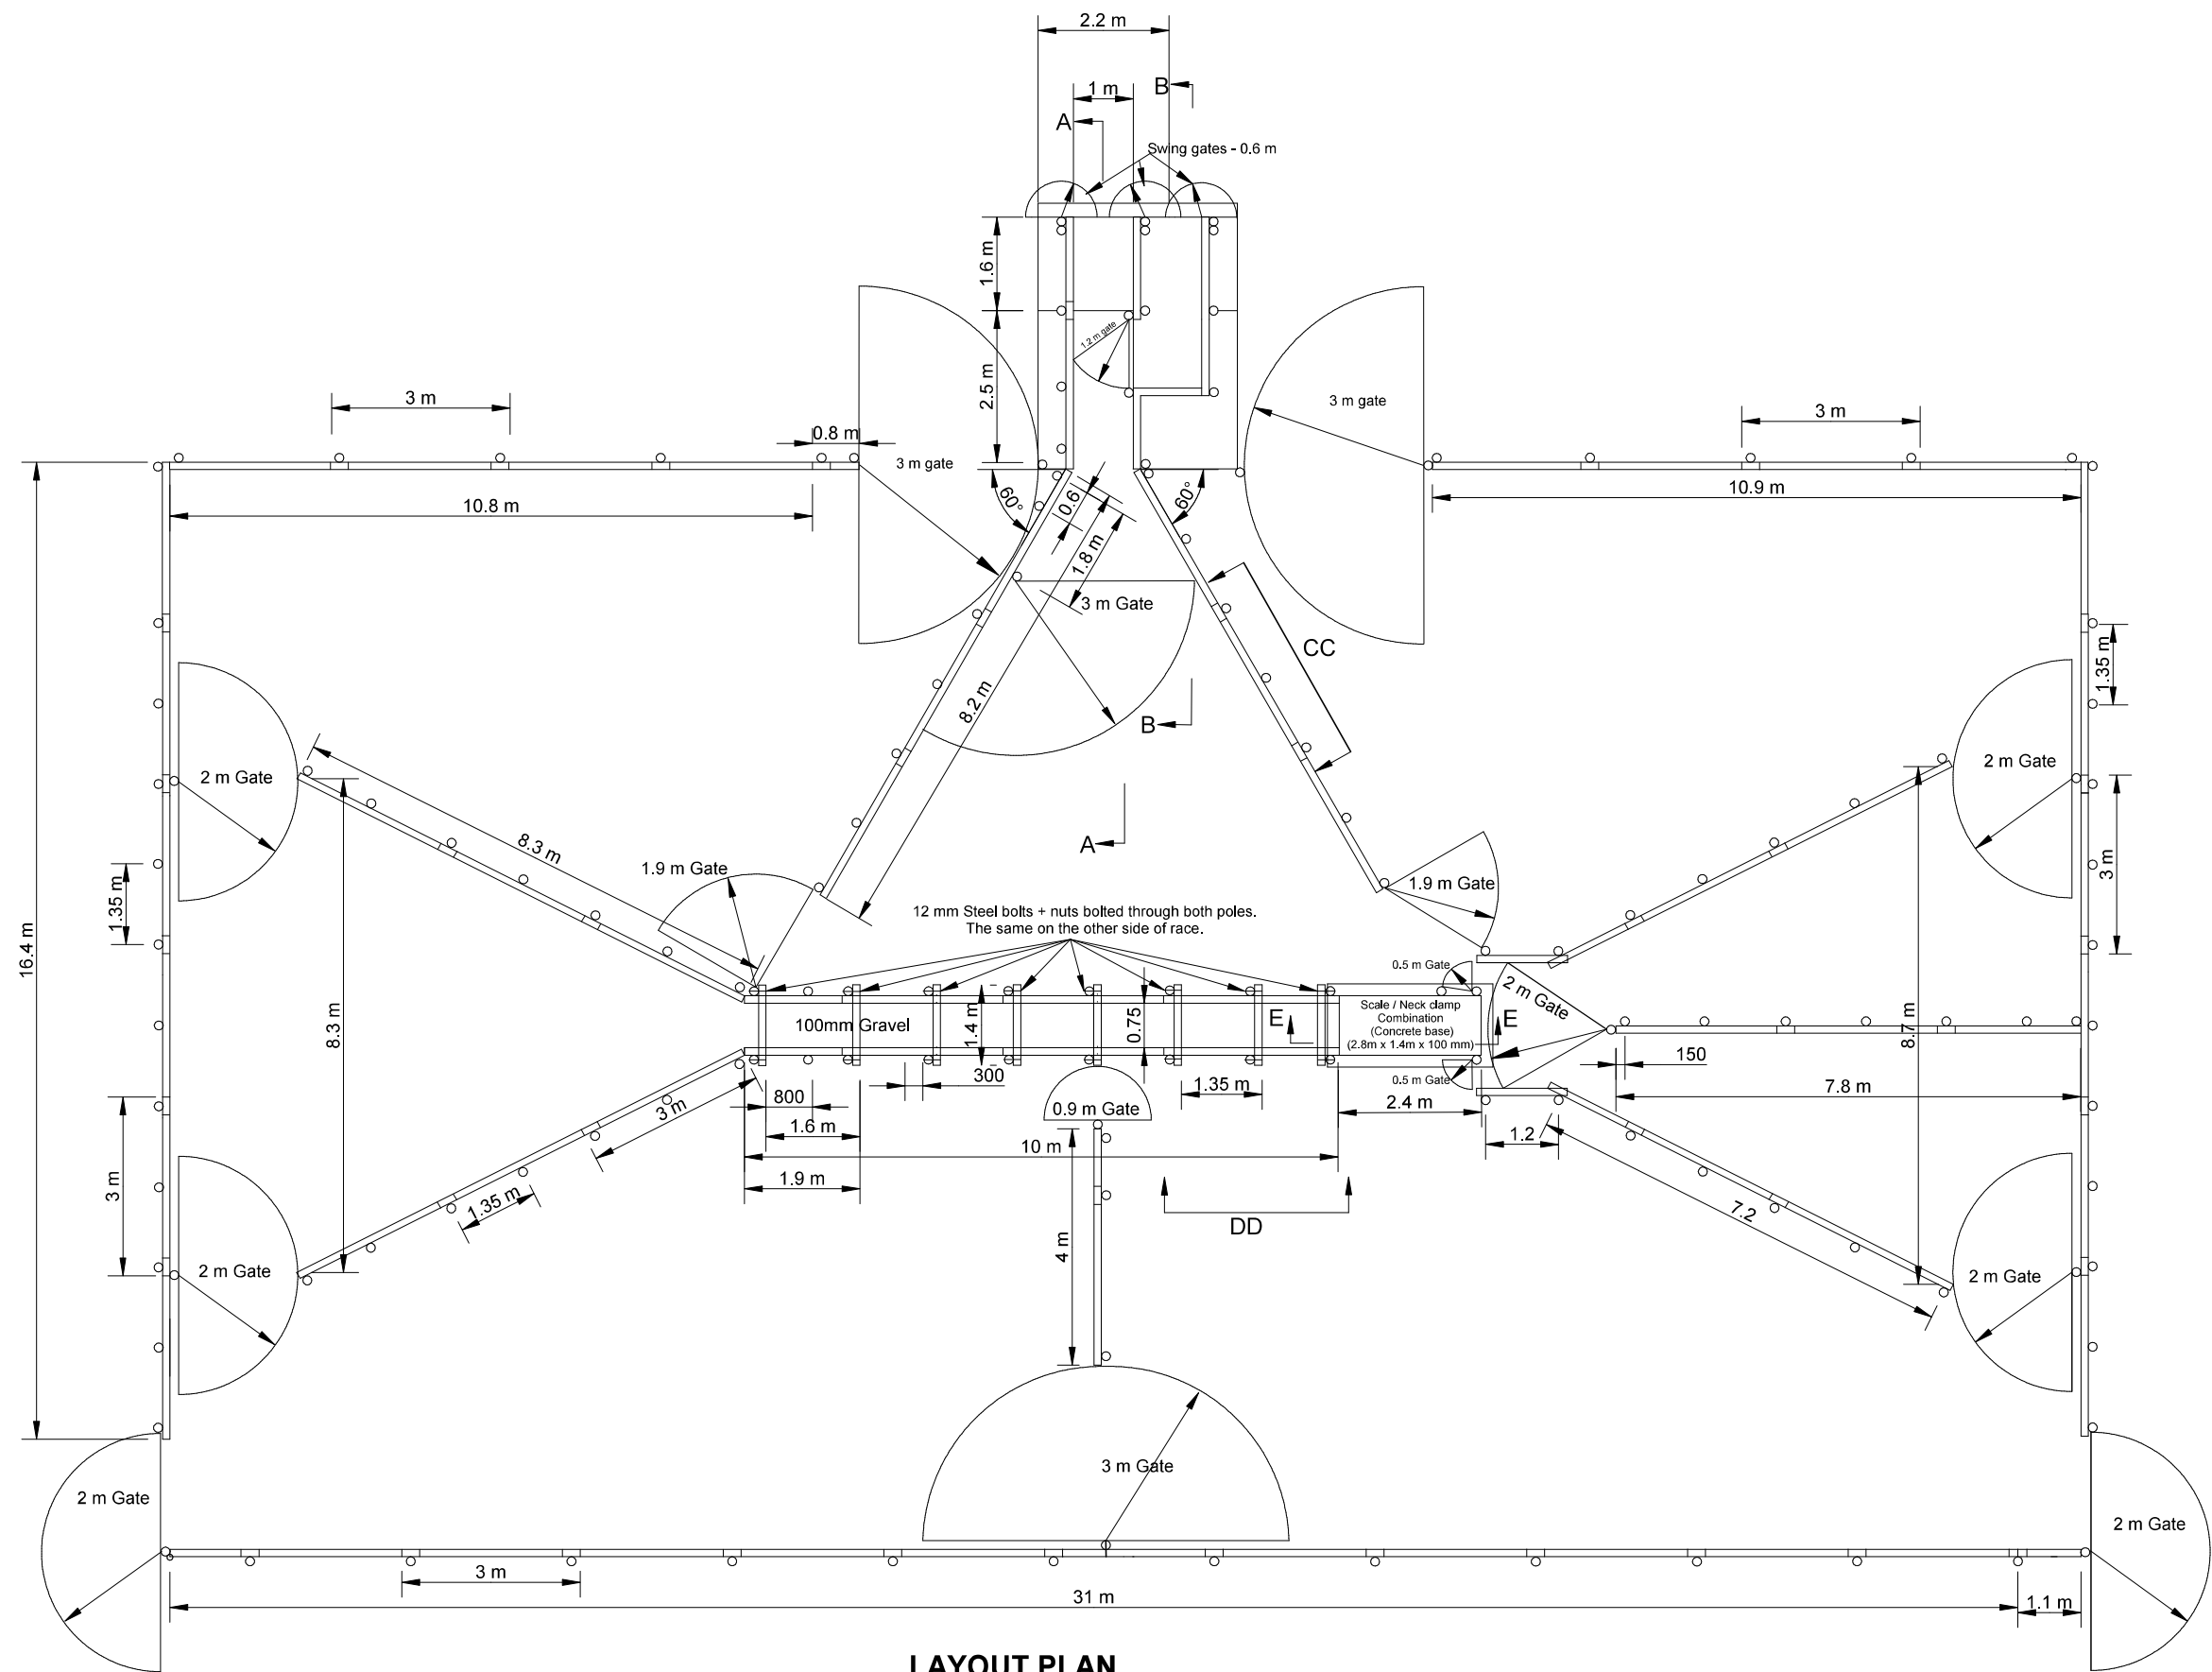

LAYOUT PLAN
NTS

NO:	SPECIAL NOTES:				
1.	Poles: Vertical 125-150 mm x 3 m, Horizontal 100-125 mm x 3 m (SABS Approved)	JPJ KOCH (CHIEF ENGINEER)	DECEMBER 2020 (DATE APPROVED)	RURAL DEVELOPMENT AND AGRARIAN REFORM PROVINCE OF THE EASTERN CAPE ENGINEERING SERVICES Private Bag X015 DÖHNE ADI STUTTERHEIM 4930	LARGE STOCK HANDLING FACILITY
2.	Concrete: 25 MPa, Rough Surface, Thickness = 100 mm				LAYOUT PLAN
3.	Bricks: Building of a 230mm wall, 2.2m x 4.1 m.				
	The height of the wall will be 1.1 m.				
	The brick wall needs a 0.35 x 0.3 m foundation.				
4.	12 mm Steel bolts + nuts, bolted through poles for the kraal and the race.				