

SANS BARRIER AND MOUNTABLE KERBS

SPEEDHUMP DETAIL TO CSIR STANDARD

FIG 3 KERB
SCALE 1:15

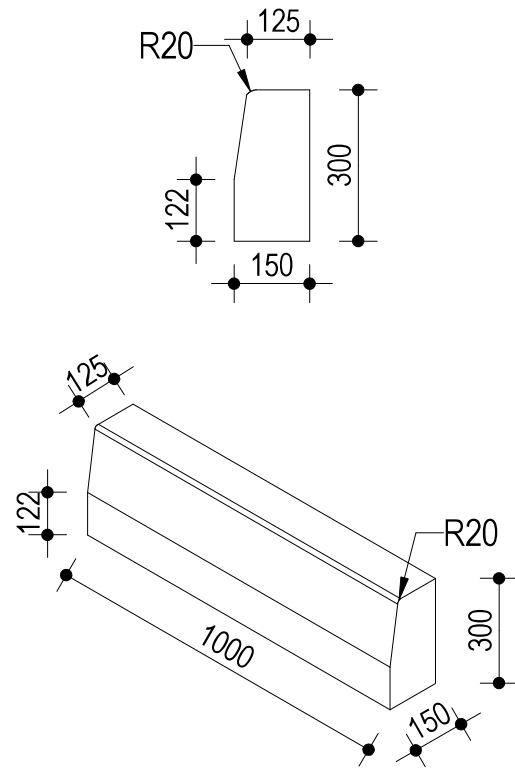


FIG 4 KERB
SCALE 1:15

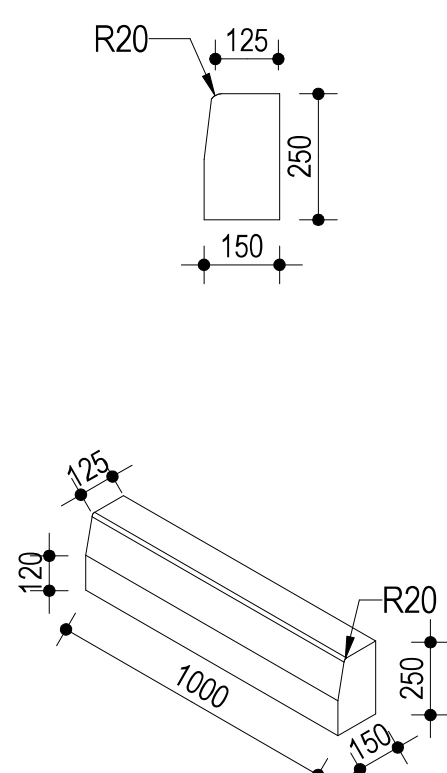


FIG 5(a) KERB
SCALE 1:15

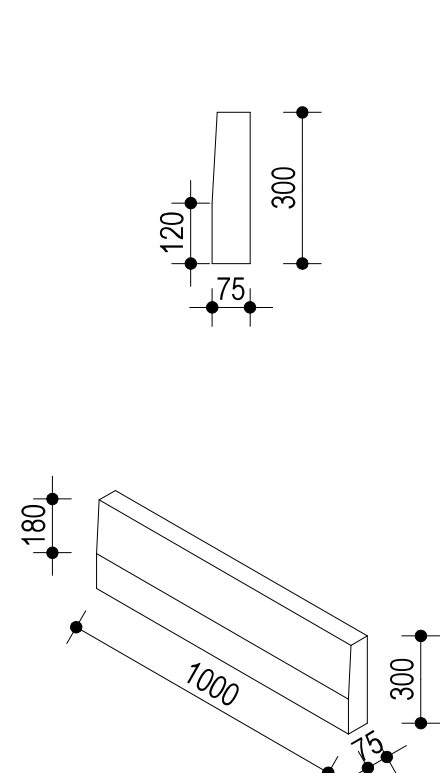


FIG 5(b) KERB
SCALE 1:15

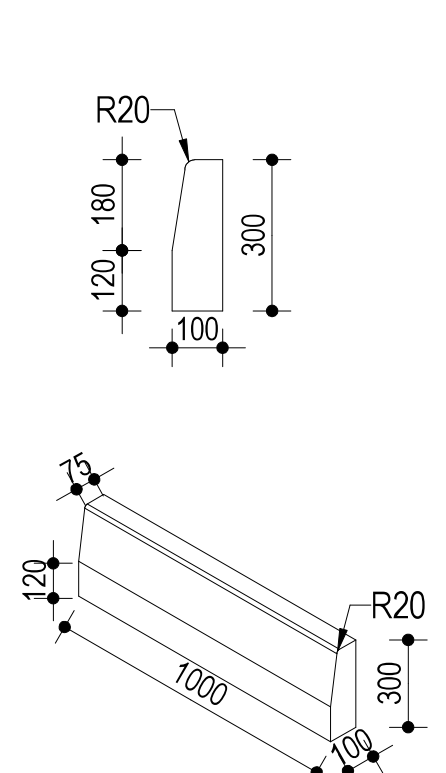


FIG 6 KERB
SCALE 1:15

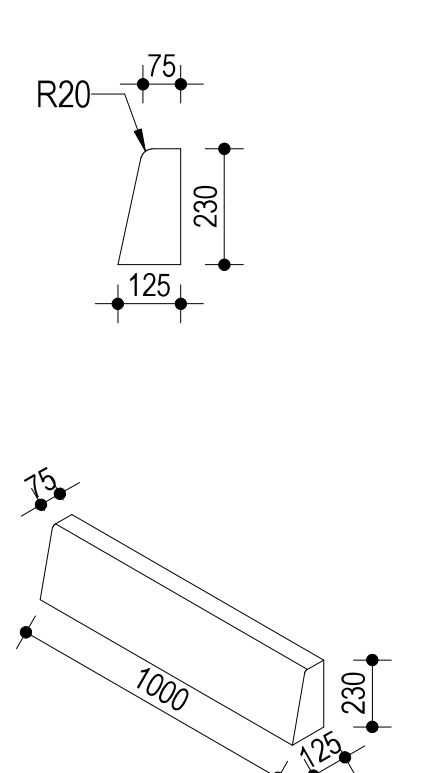


FIG 7 KERB
SCALE 1:15

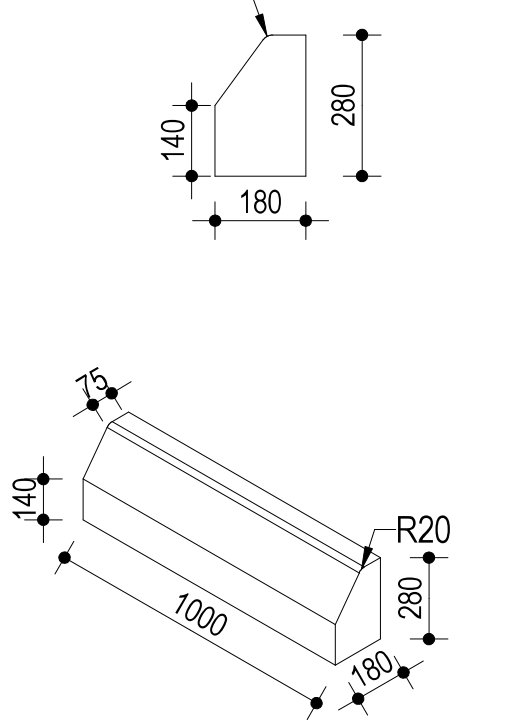


FIG 8(a) KERB
SCALE 1:15

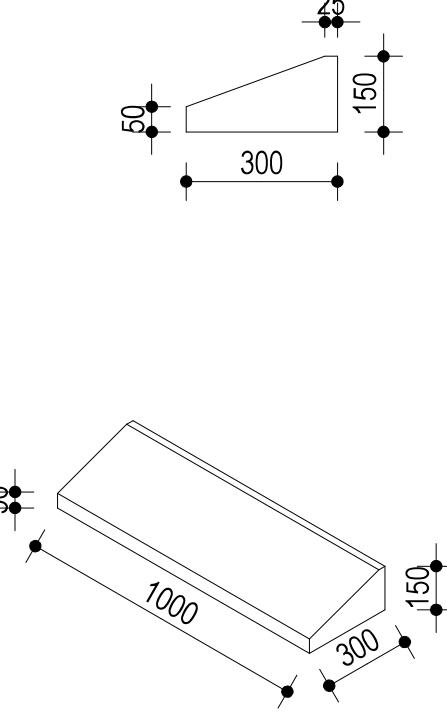


FIG 8(b) KERB
SCALE 1:15

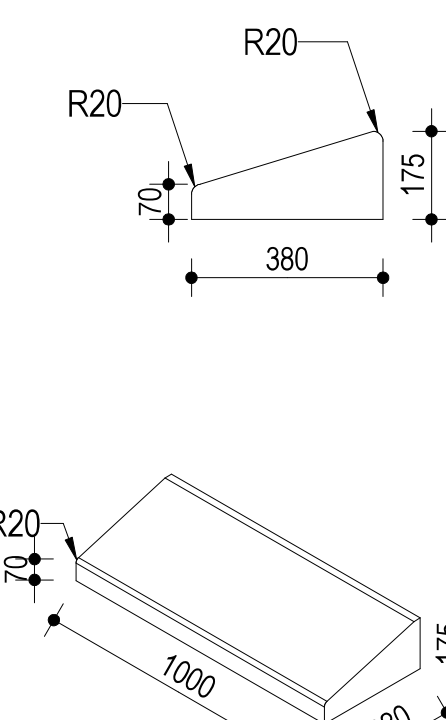


FIG 8c KERB
SCALE 1:15

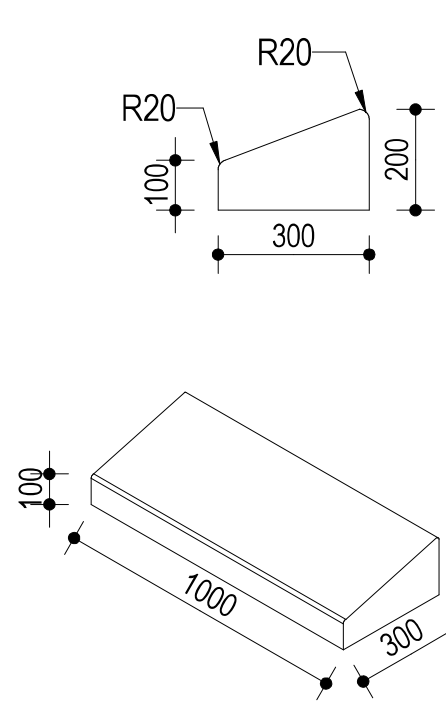


FIG 8d KERB
SCALE 1:15

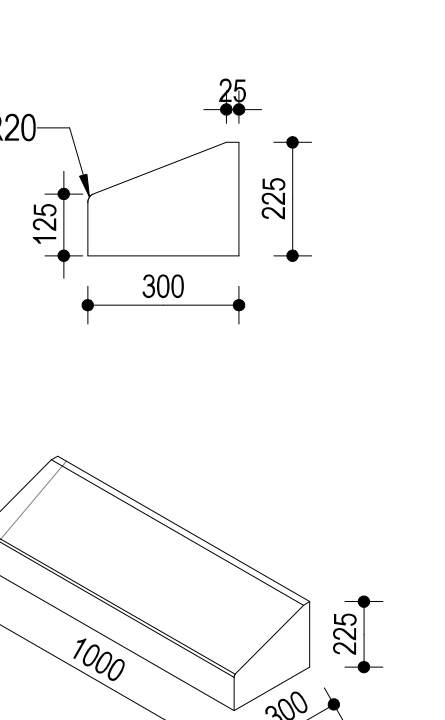


FIG 9 KERB
SCALE 1:15

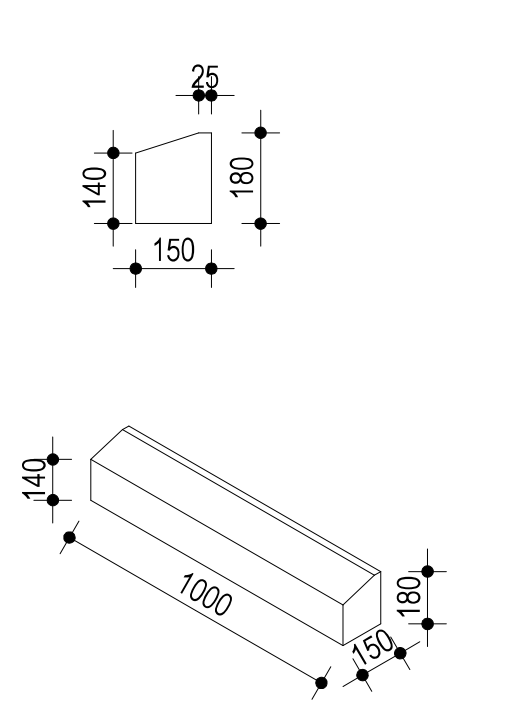


FIG 14&4 OUT KERB
SCALE 1:15



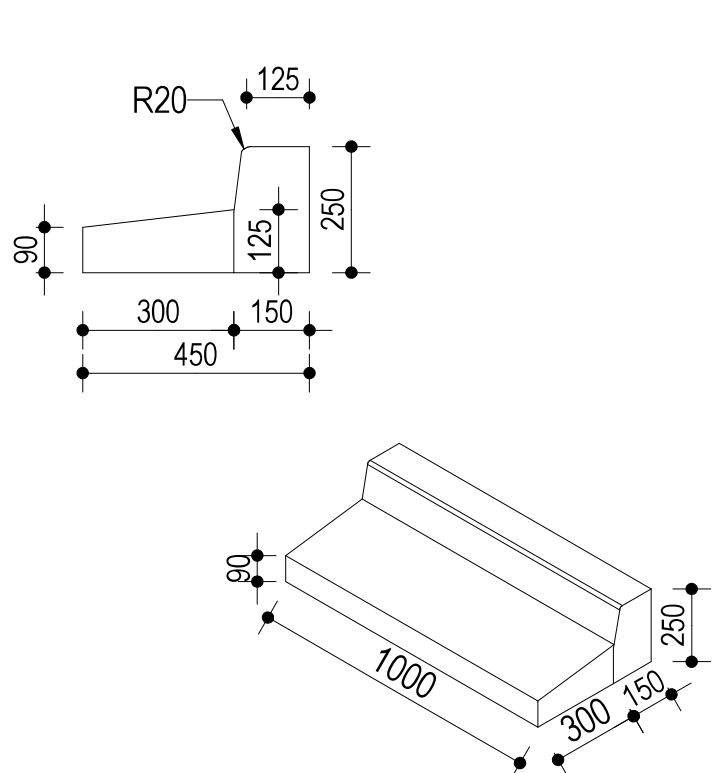



FIG 14&4 IN KERB
SCALE 1:15

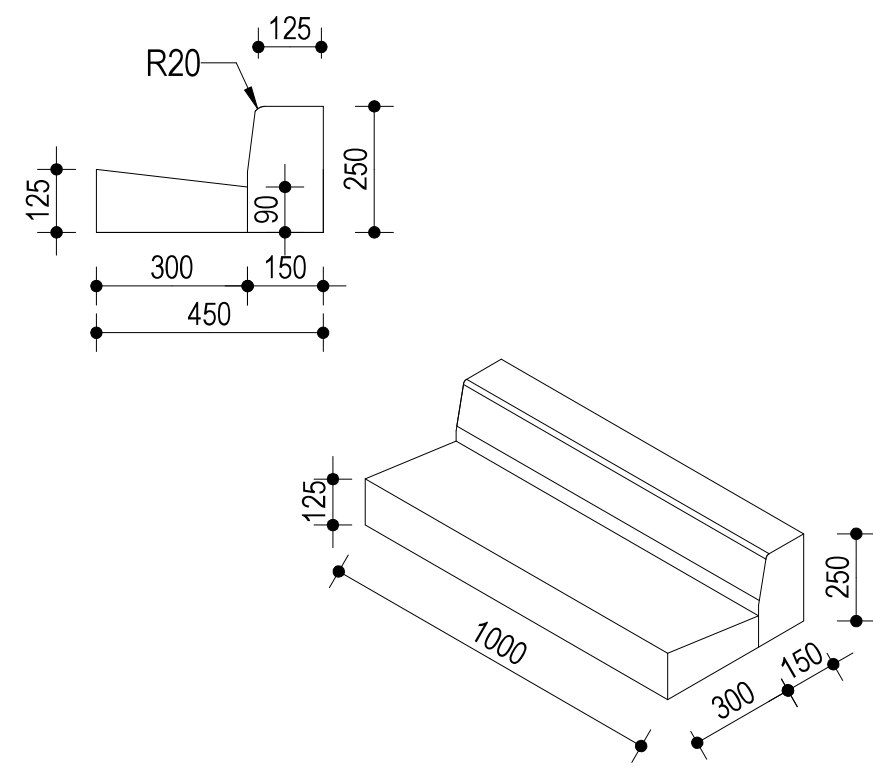


SPEED (KM/H)	H (HEIGHT) (mm)	R (RADIUS) (m)
30	120	13.56
40	100	16.25
50	80	20.29

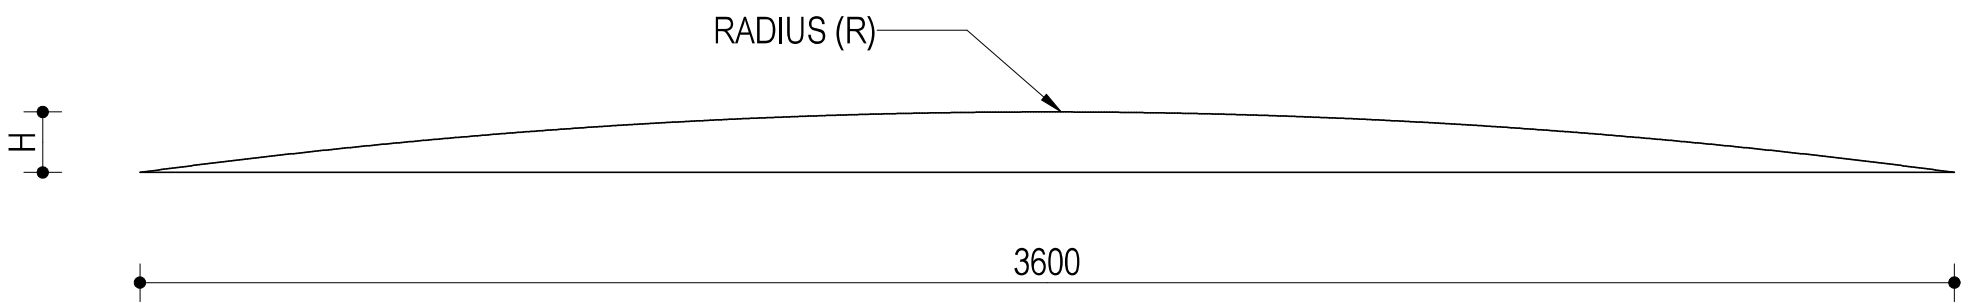


DETAIL OF SPEED HUMP
SCALE 1:15

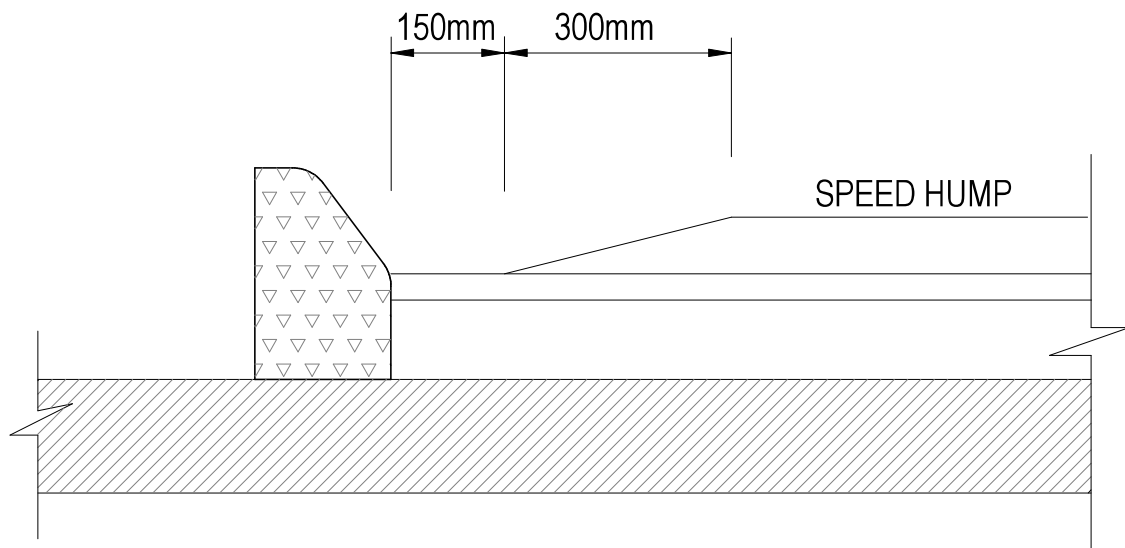

POSITION OF SPEEDHUMP
SCALE 1:10

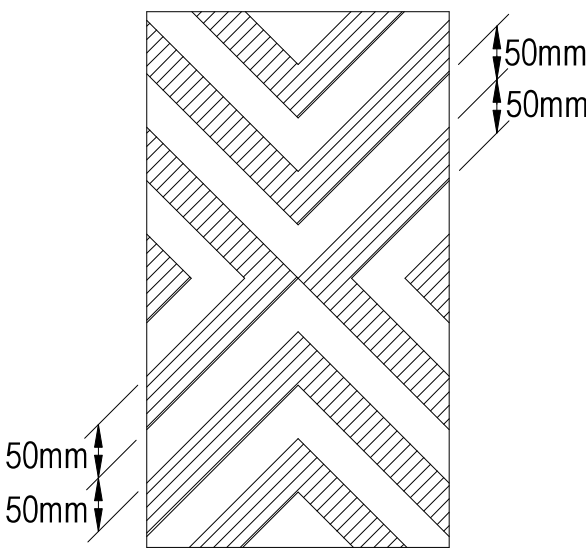


PLAN OF SPEEDHUMP
SCALE 1:100

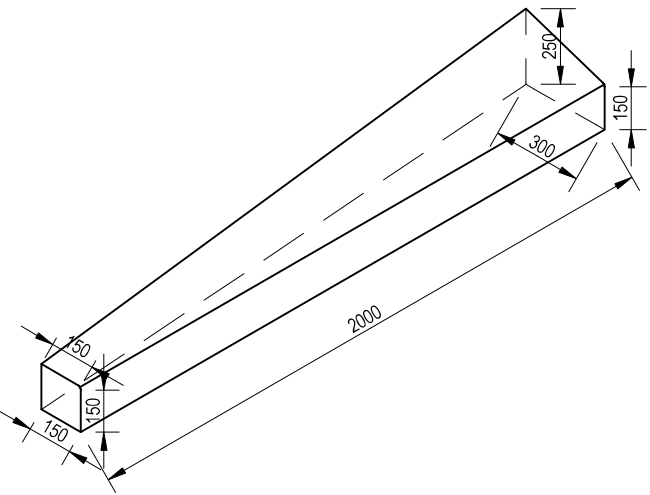

2,0m TRANSITION KERB (CAST INSITU)
(MOUNTABLE KERB TO EDGE STRIP)
SCALE 1:25

TYPICAL KERB CONSTRUCTION
SCALE 1:10

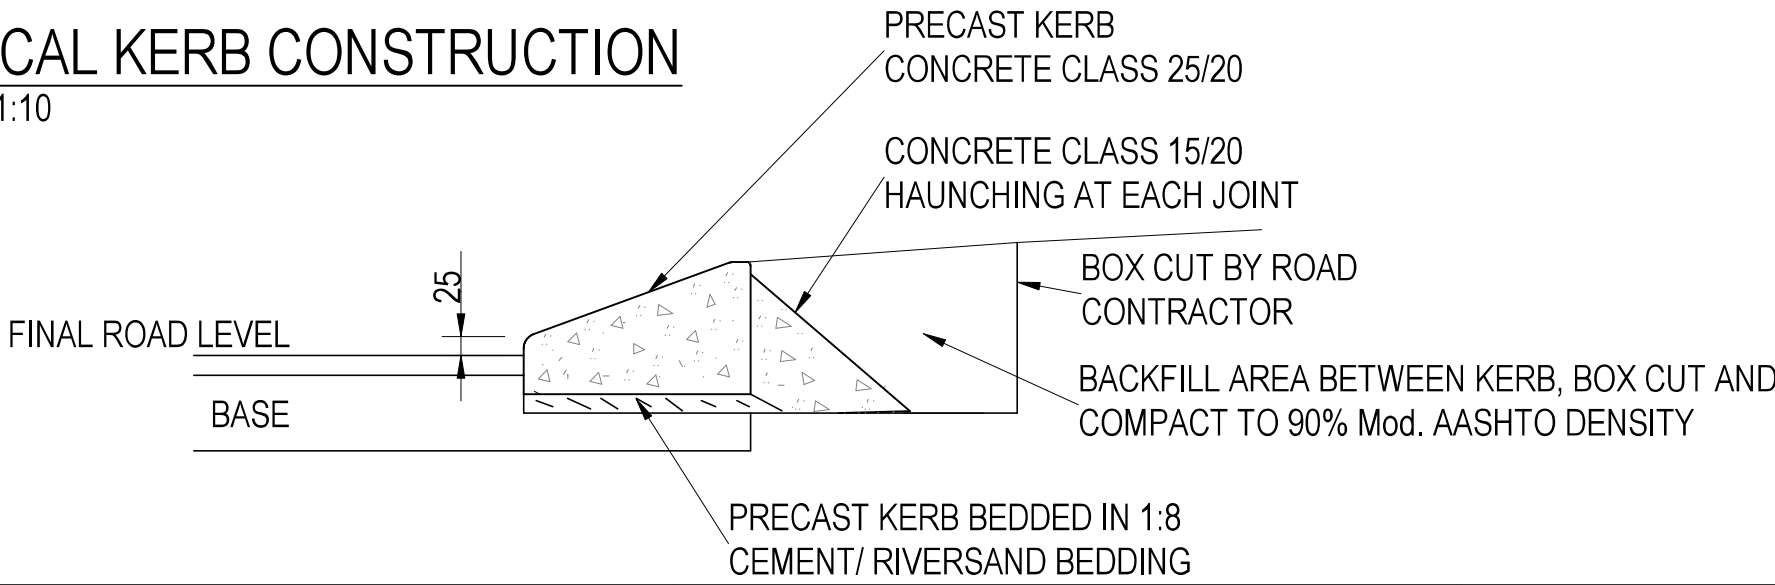

150mm EDGE STRIP (CAST INSITU)
SCALE 1:10

