
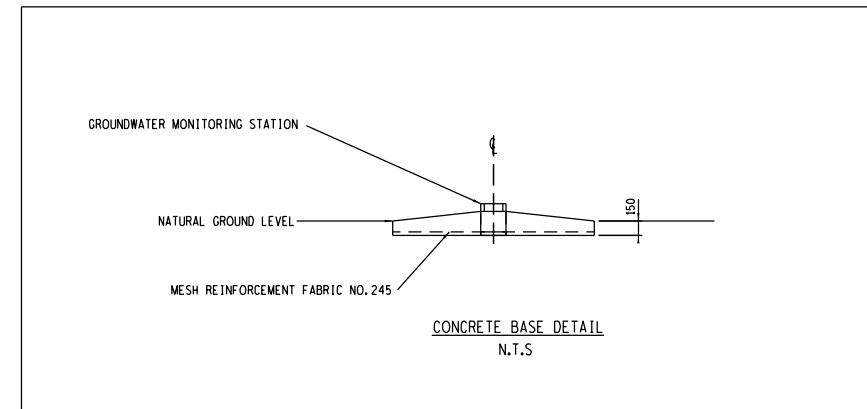


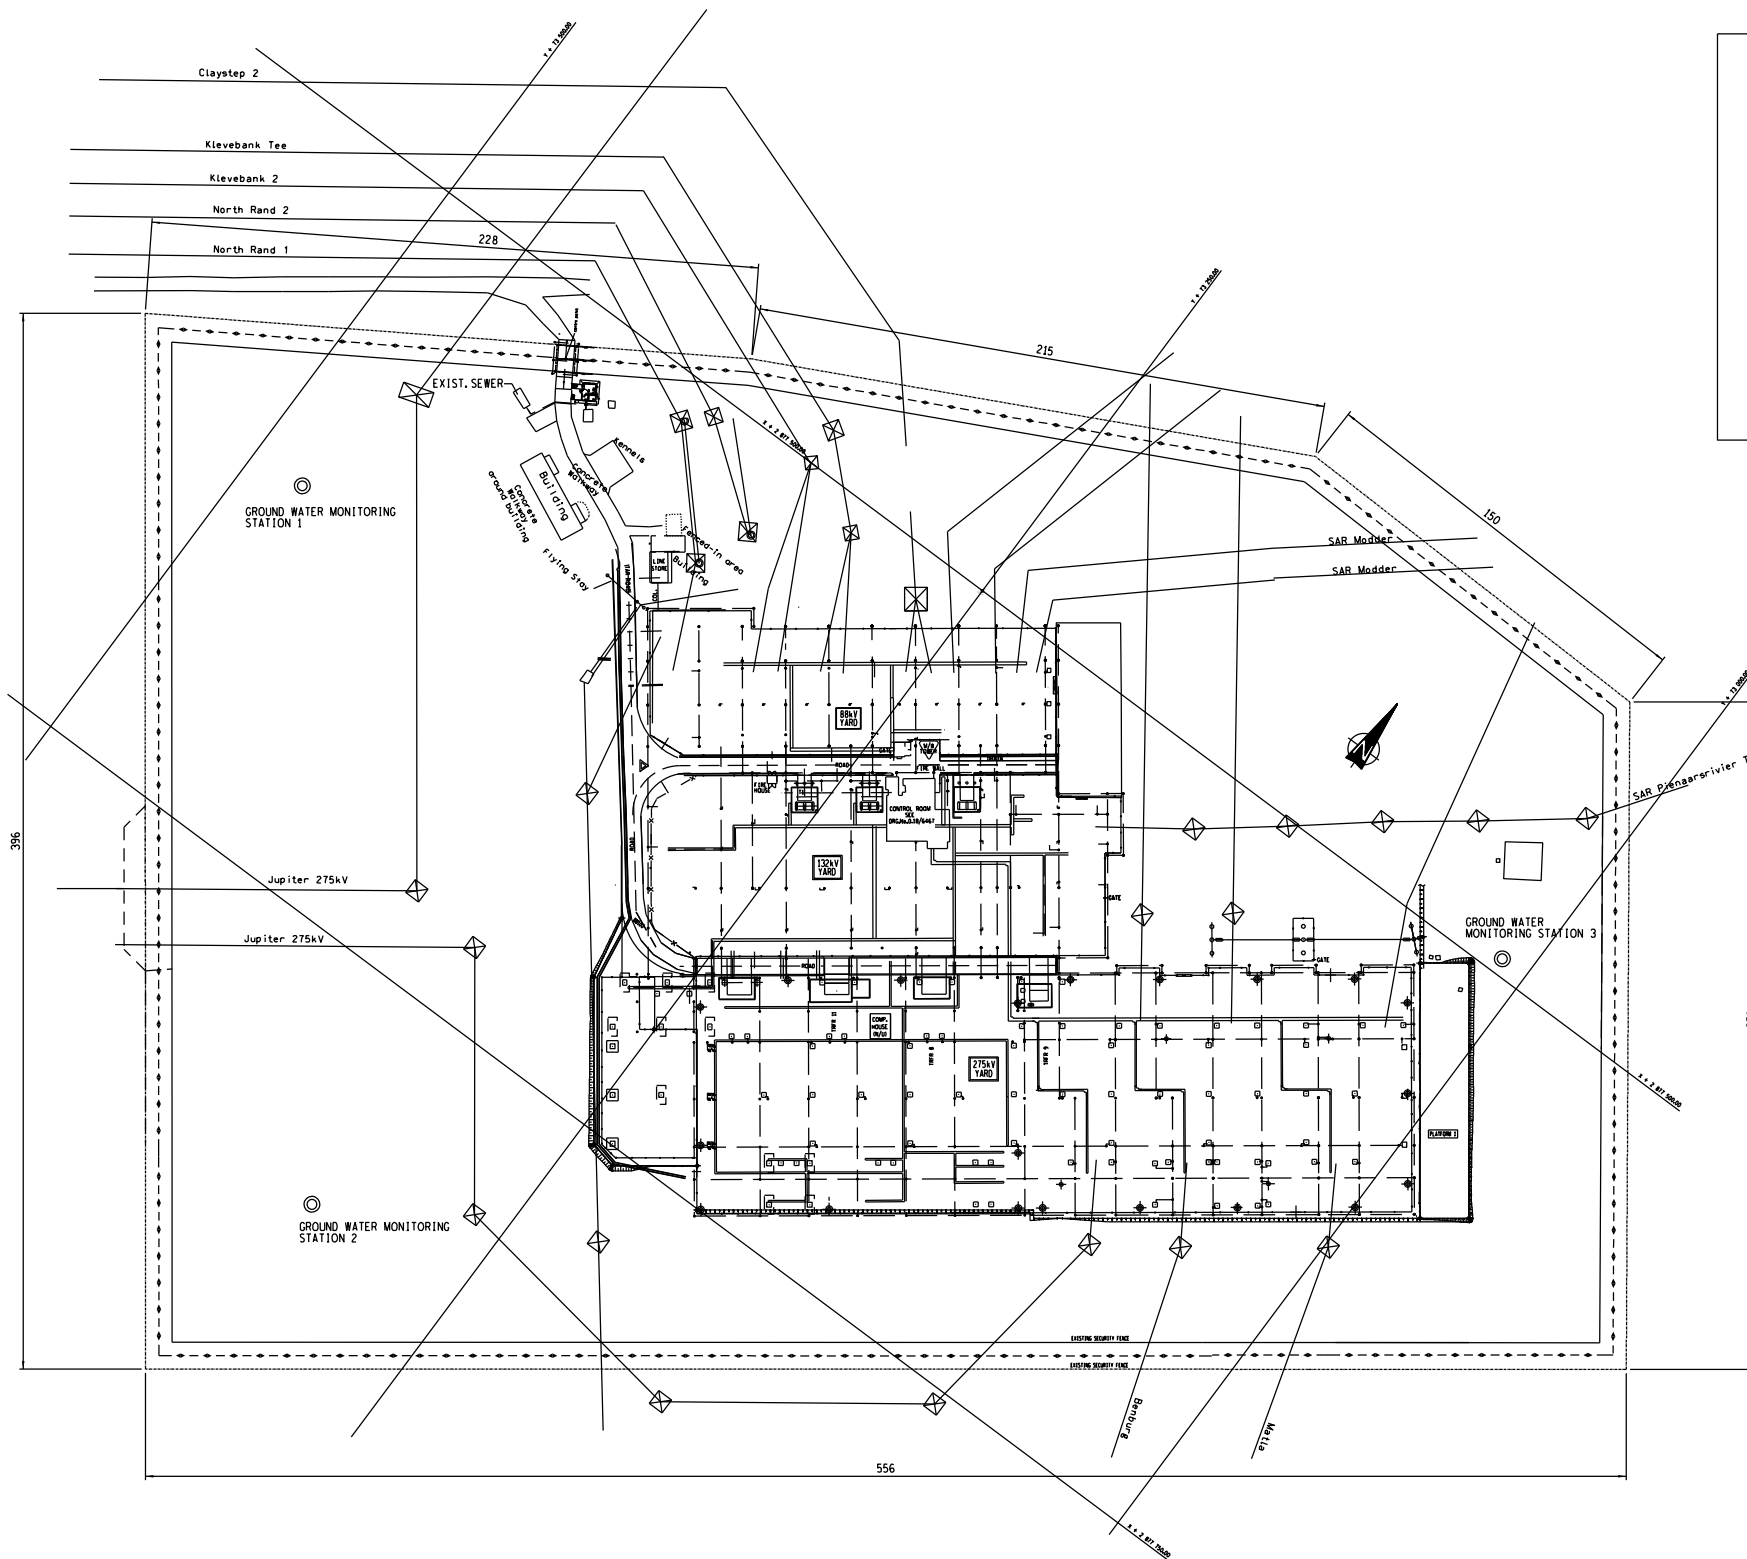

GENERAL NOTES


1. ALL WORK TO BE IN ACCORDANCE WITH SANS 1200 SPECIFICATIONS AND NATIONAL PREAMBLE OF TRADES.
2. THIS DRAWING TO BE READ IN ACCORDANCE WITH SPECIFICATIONS OF ESS22P15-SE-E84
3. THE CONCRETE BASE AT MOUTH OF THE MONITORING STATION SHALL BE CONSTRUCTED TO BE 150mm 25MPa THICK WITH 245 MESH REINFORCEMENT

MONITORING STATION	LATITUDE (S)	LONGITUDE (E)
GWMS 1	26°00'18.73"	28°15'57.67"
GWMS 2	26°00'25.91"	28°16'03.57"
GWMS 3	26°00'14.64"	28°16'14.80"

PLAN
1:250

FINAL DESIGN
FOR CONSTRUCTION

REV	REVISION DESCRIPTION	DRAWN	CHECKED	DATE	REFERENCE DRAWINGS
0	FIRST ISSUE				
APPROVED BY					
CHECKED BY					
DATE					
DRAWN BY					
DATE					
SCALE					
0	FIRST ISSUE				
APPROVED BY					
CHECKED BY					
DATE					
DRAWN BY					
DATE					
SCALE					

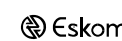

ESSELEN
GROUNDWATER MONITORING STATIONS

ESS22P15-SE-E94

SHEET NUMBER
0

REVISION
0