

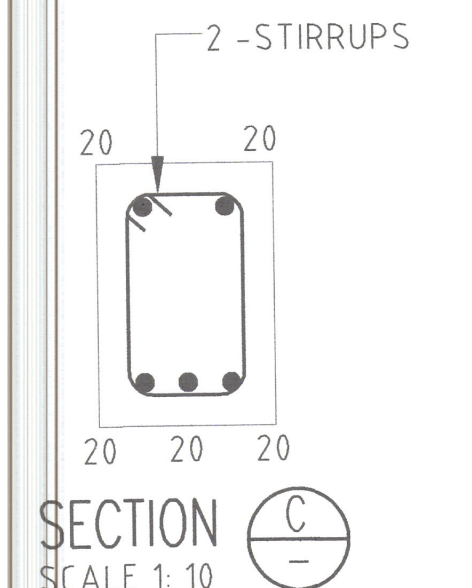
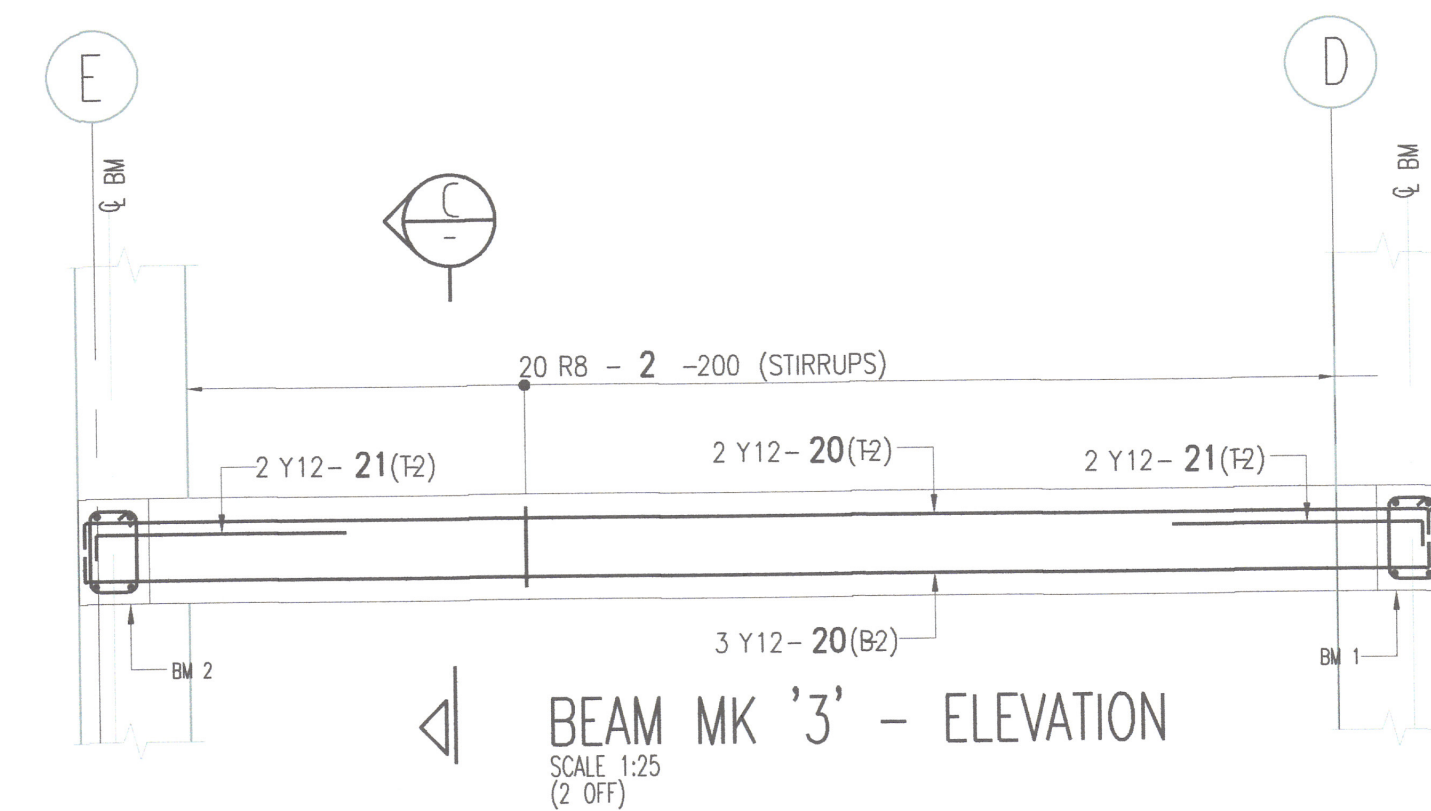
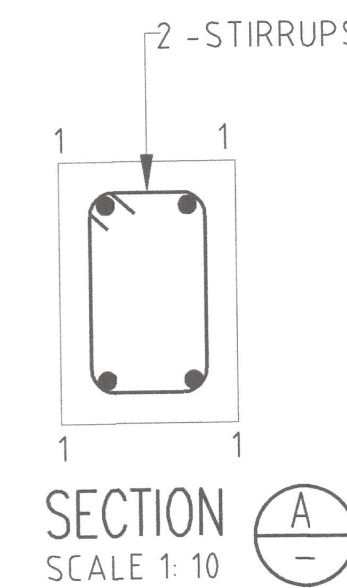
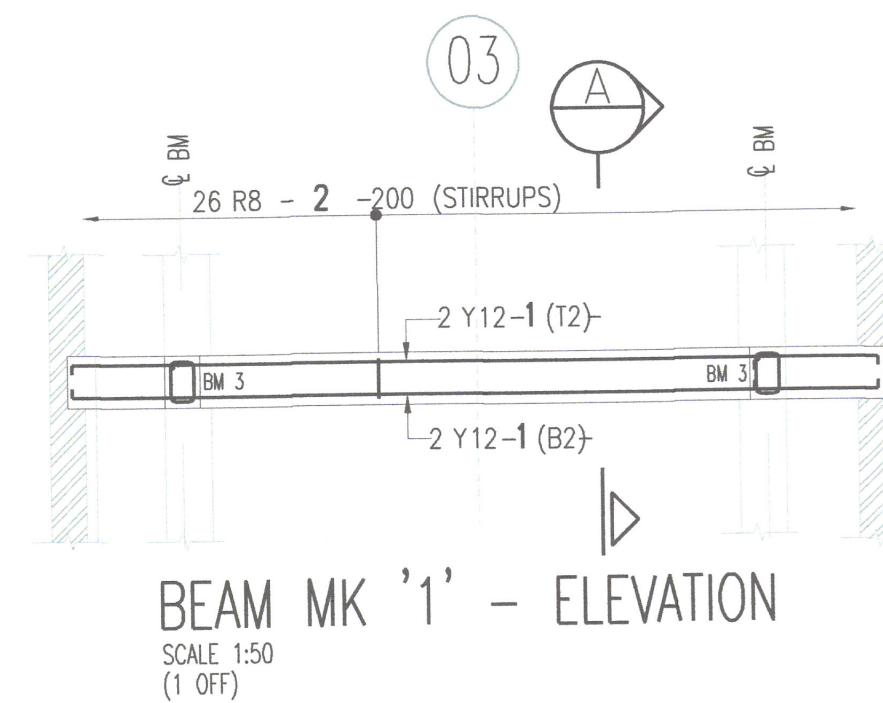
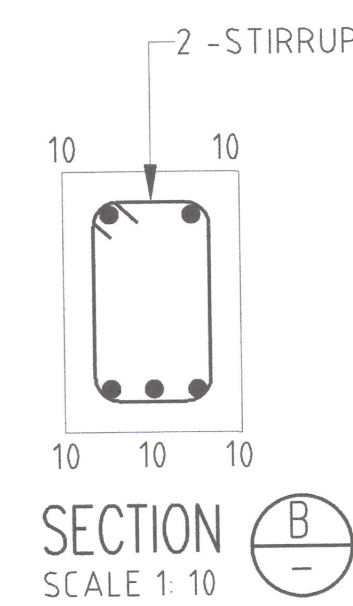


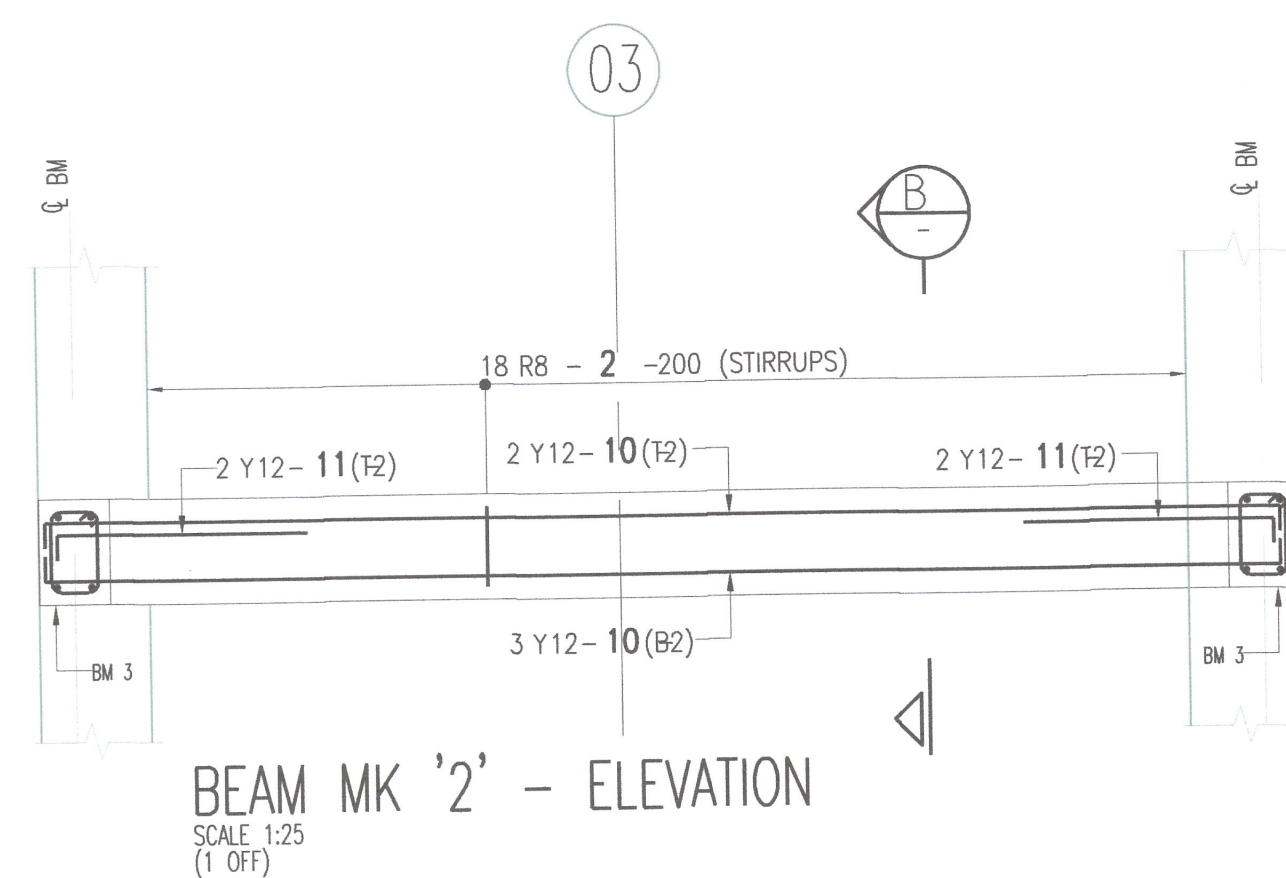

GENERAL NOTES:

- THIS DRAWING TO BE READ IN CONJUNCTION WITH ALL RELEVANT ARCHITECTS' DRAWINGS AND ENGINEER'S DRAWINGS.
- DIMENSIONS MUST NOT BE SCALED OR ASSUMED. AFTER NOTIFICATION, DISCREPANCIES OR MISSING DIMENSIONS WILL BE CORRECTED IN WRITING BY THE ENGINEER.
- UNLESS OTHERWISE NOTED, FINISH TO CONCRETE TO BE AS FOLLOWS:
SECOND FLOOR: STEEL TROWEL
- CONCRETE STRENGTH: 30MPa
- COVER TO REINFORCEMENT: AS SHOWN ON BENDING SCHEDULES.
- DIMENSIONS AND LEVELS TO BE VERIFIED BY CONTRACTOR ON SITE. ANY DEVIATION OF DETAILS FROM DETAILS SHOWN HERE TO BE REPORTED TO THE ENGINEER IMMEDIATELY.
- UNLESS OTHERWISE NOTED IN THE PROJECT TECHNICAL SPECIFICATION, ALL CONSTRUCTION DETAILS TO COMPLY WITH S.A.N.S. 1200 SERIES OF SPECIFICATIONS.
- ALL CONCRETE TO HAVE A MINIMUM CEMENT CONTENT OF 420 kg/m³ AND MINIMUM CEMENT/WATER RATIO OF 1:2
- PRECAST CONCRETE ECHO SLAB TO BE DESIGN AND SUPPLY ITEM BY SPECIALISTS, WHO ALSO MUST SUPPLY AN ENGINEERING CERTIFICATE OF THE SLAB ONCE THE SLAB IS COMPLETED
- BRICKFORCE SHALL BE PLACED IN EVERY FOURTH COURSE UP TO DOOR OPENING HEIGHT, 4 LAYERS OF BRICKFORCE OVER ALL DOORS AND WINDOWS, CLASS 1 MORTAR
- MASONRY UNITS TO HAVE A MINIMUM COMPRESSIVE STRENGTH OF 10MPa
- ENGINEER TO INSPECT THE SLAB PRIOR TO CASTING OF CONCRETE

CLIENT:

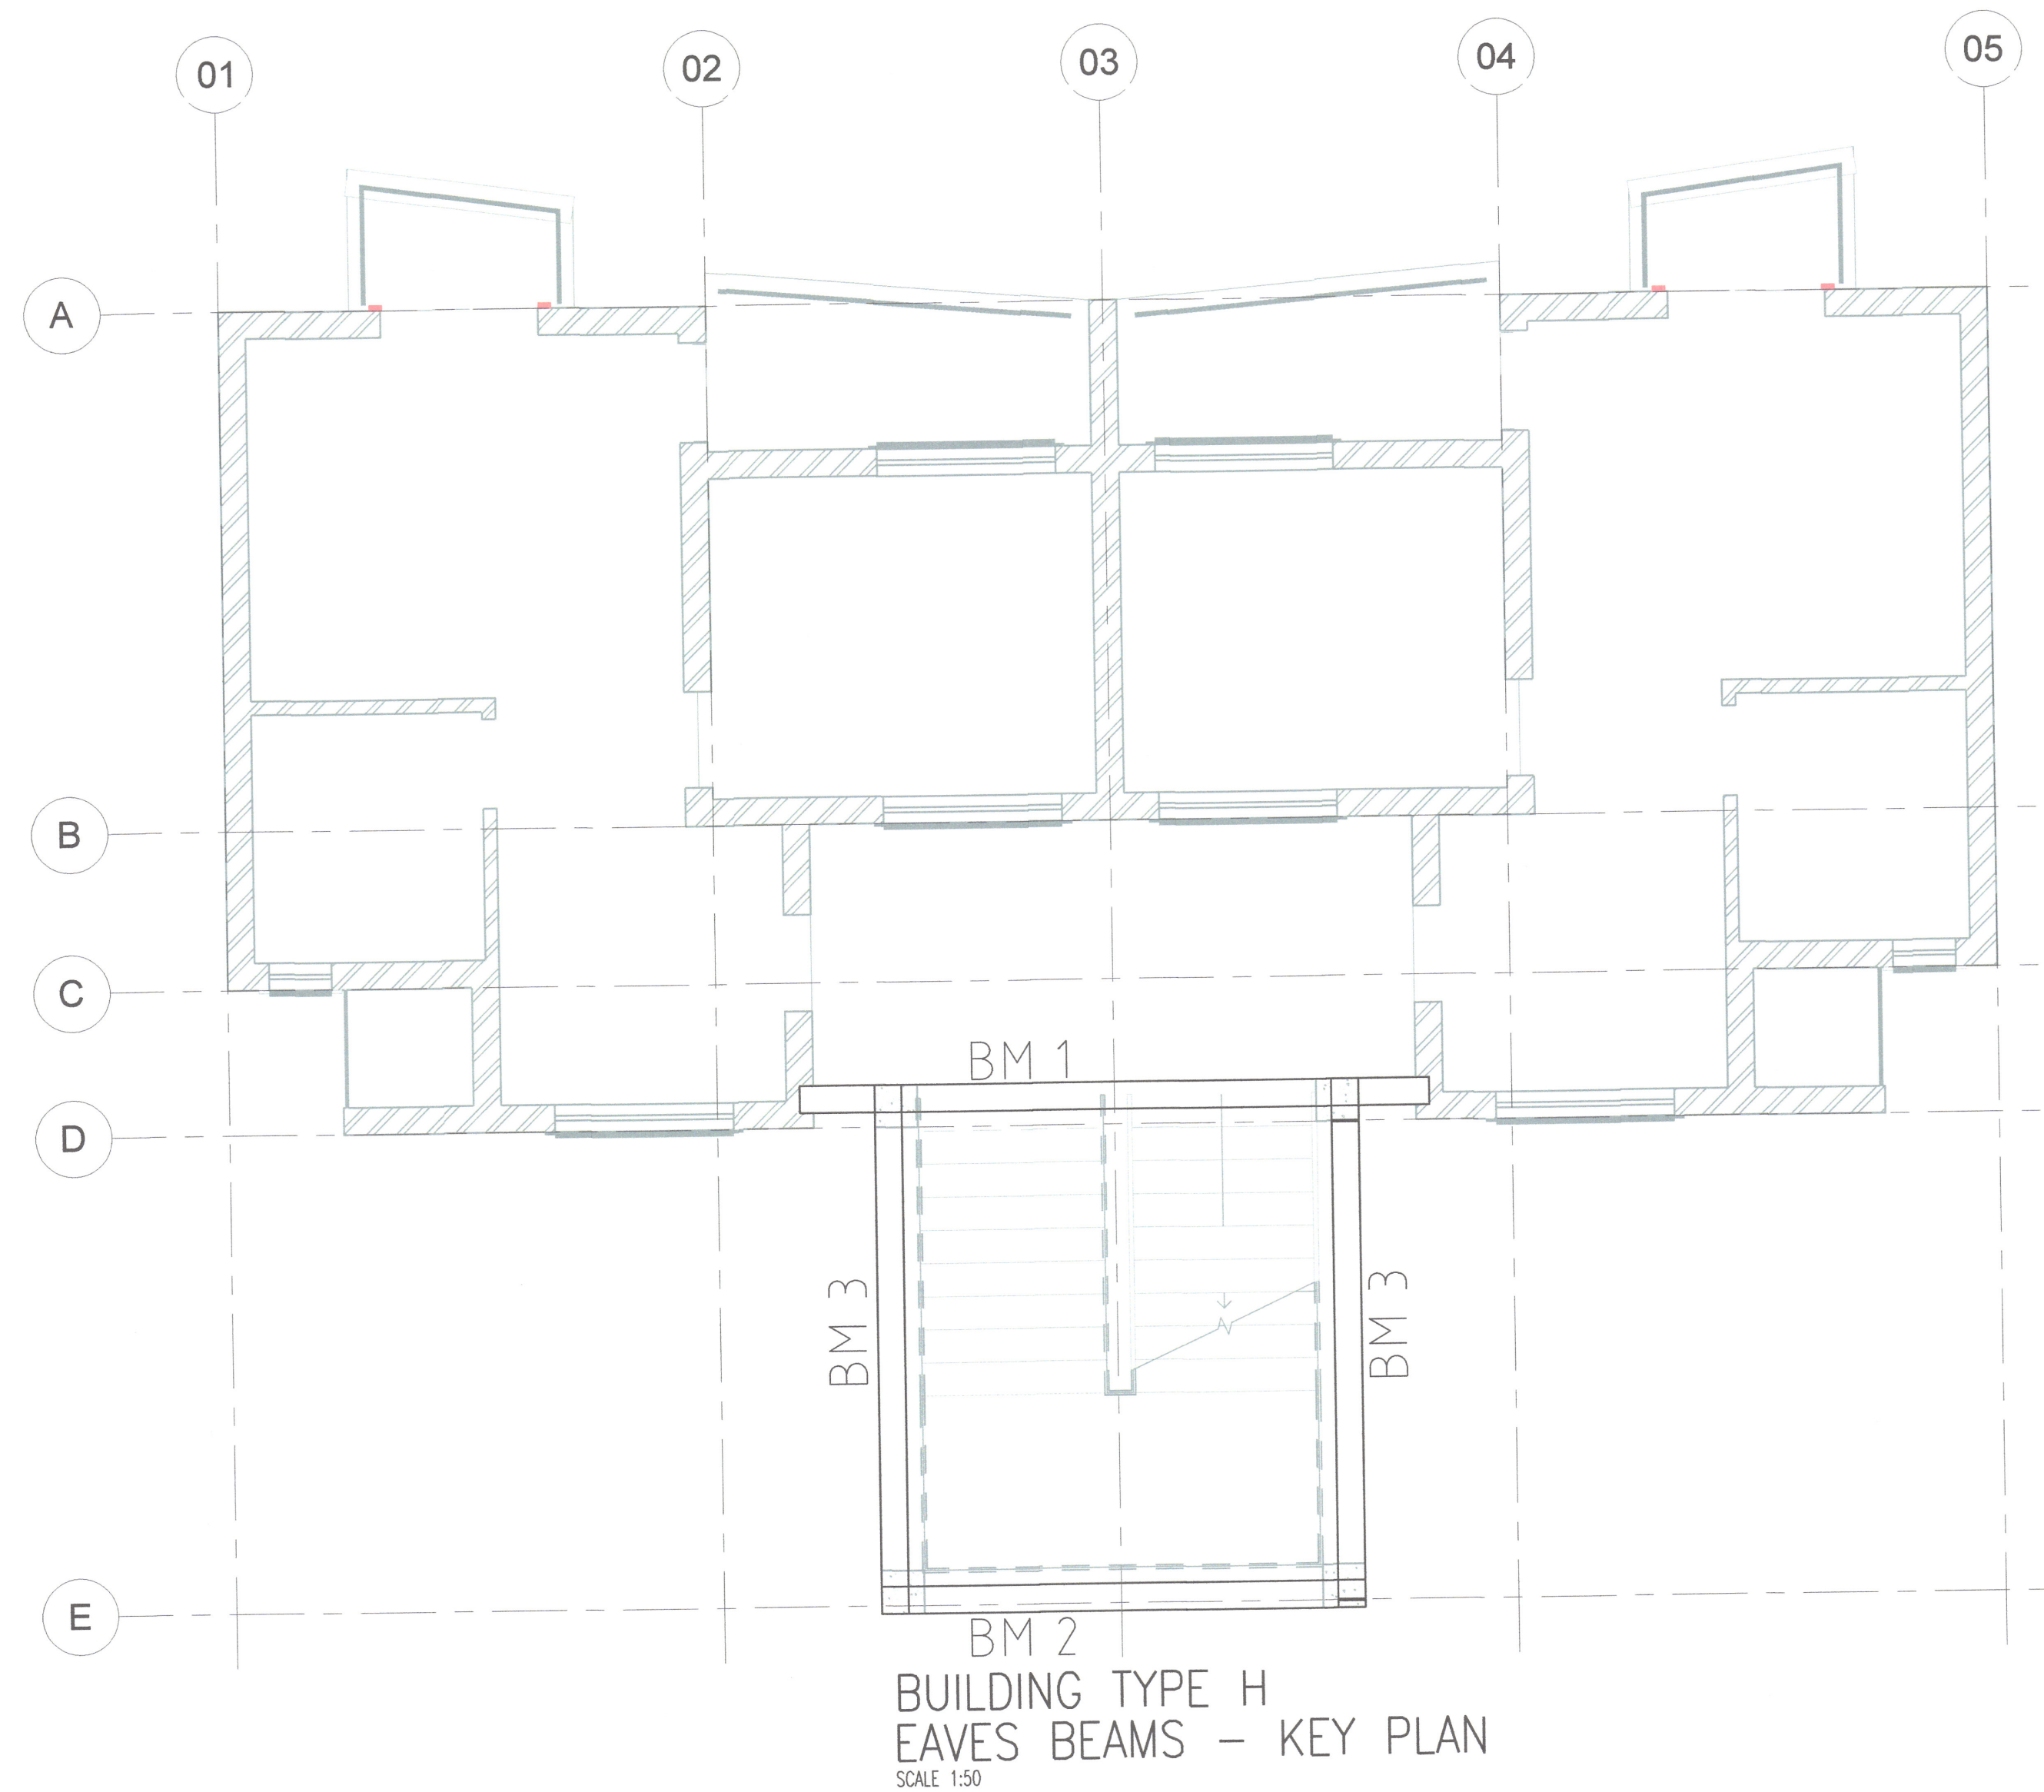

FREE STATE PROVINCIAL GOVERNMENT
DEPARTMENT OF HUMAN SETTLEMENT

Physical Address
LEDSHANG BUILDING
57 ANDER STREET
BLOEMFONTEIN

Postal Address
PO BOX 221
BLOEMFONTEIN
9300



Physical Address
LTE House
Building 1 Office Park (Belvedere Place)
5 Eglin Road,
Sunninghill 2157

Postal Address
Postnet Suite No. 326
Private Bag X26
Sunninghill
2157

APPROVED BY:

K. Mudzamiri

PROF. REGISTRATION:

2013 7022

DATE: 22/06/2018

Project Name: DARK & SILVER CITY
HOUSING DEVELOPMENT
(BOTTOM SITE)

Drawing Title:
BUILDING TYPE 'H'
EAVES BEAM REINFORCEMENT

Project Number:

E404

APPROVED	NAME	SIGNED	DATE
ENGINEER	K. FOLSTER		30-05-2018
CHECKED	B. NDLOVU		30-05-2018
DRAWN	G.W.K.		30-05-2018

ALL RIGHTS ON THIS DRAWING REST AT ANY TIME WITH LTE CONSULTING, WITHOUT WHOSE WRITTEN CONSENT IT MAY NOT BE COPIED, REPRODUCED, COMMUNICATED OR RENDERED ACCESSIBLE TO THIRD PARTIES.

Client	Drawing No.	Rev
LTE Drawing No.	E404-R-606	4