


EXISTING AND DEMOLISHING PLAN

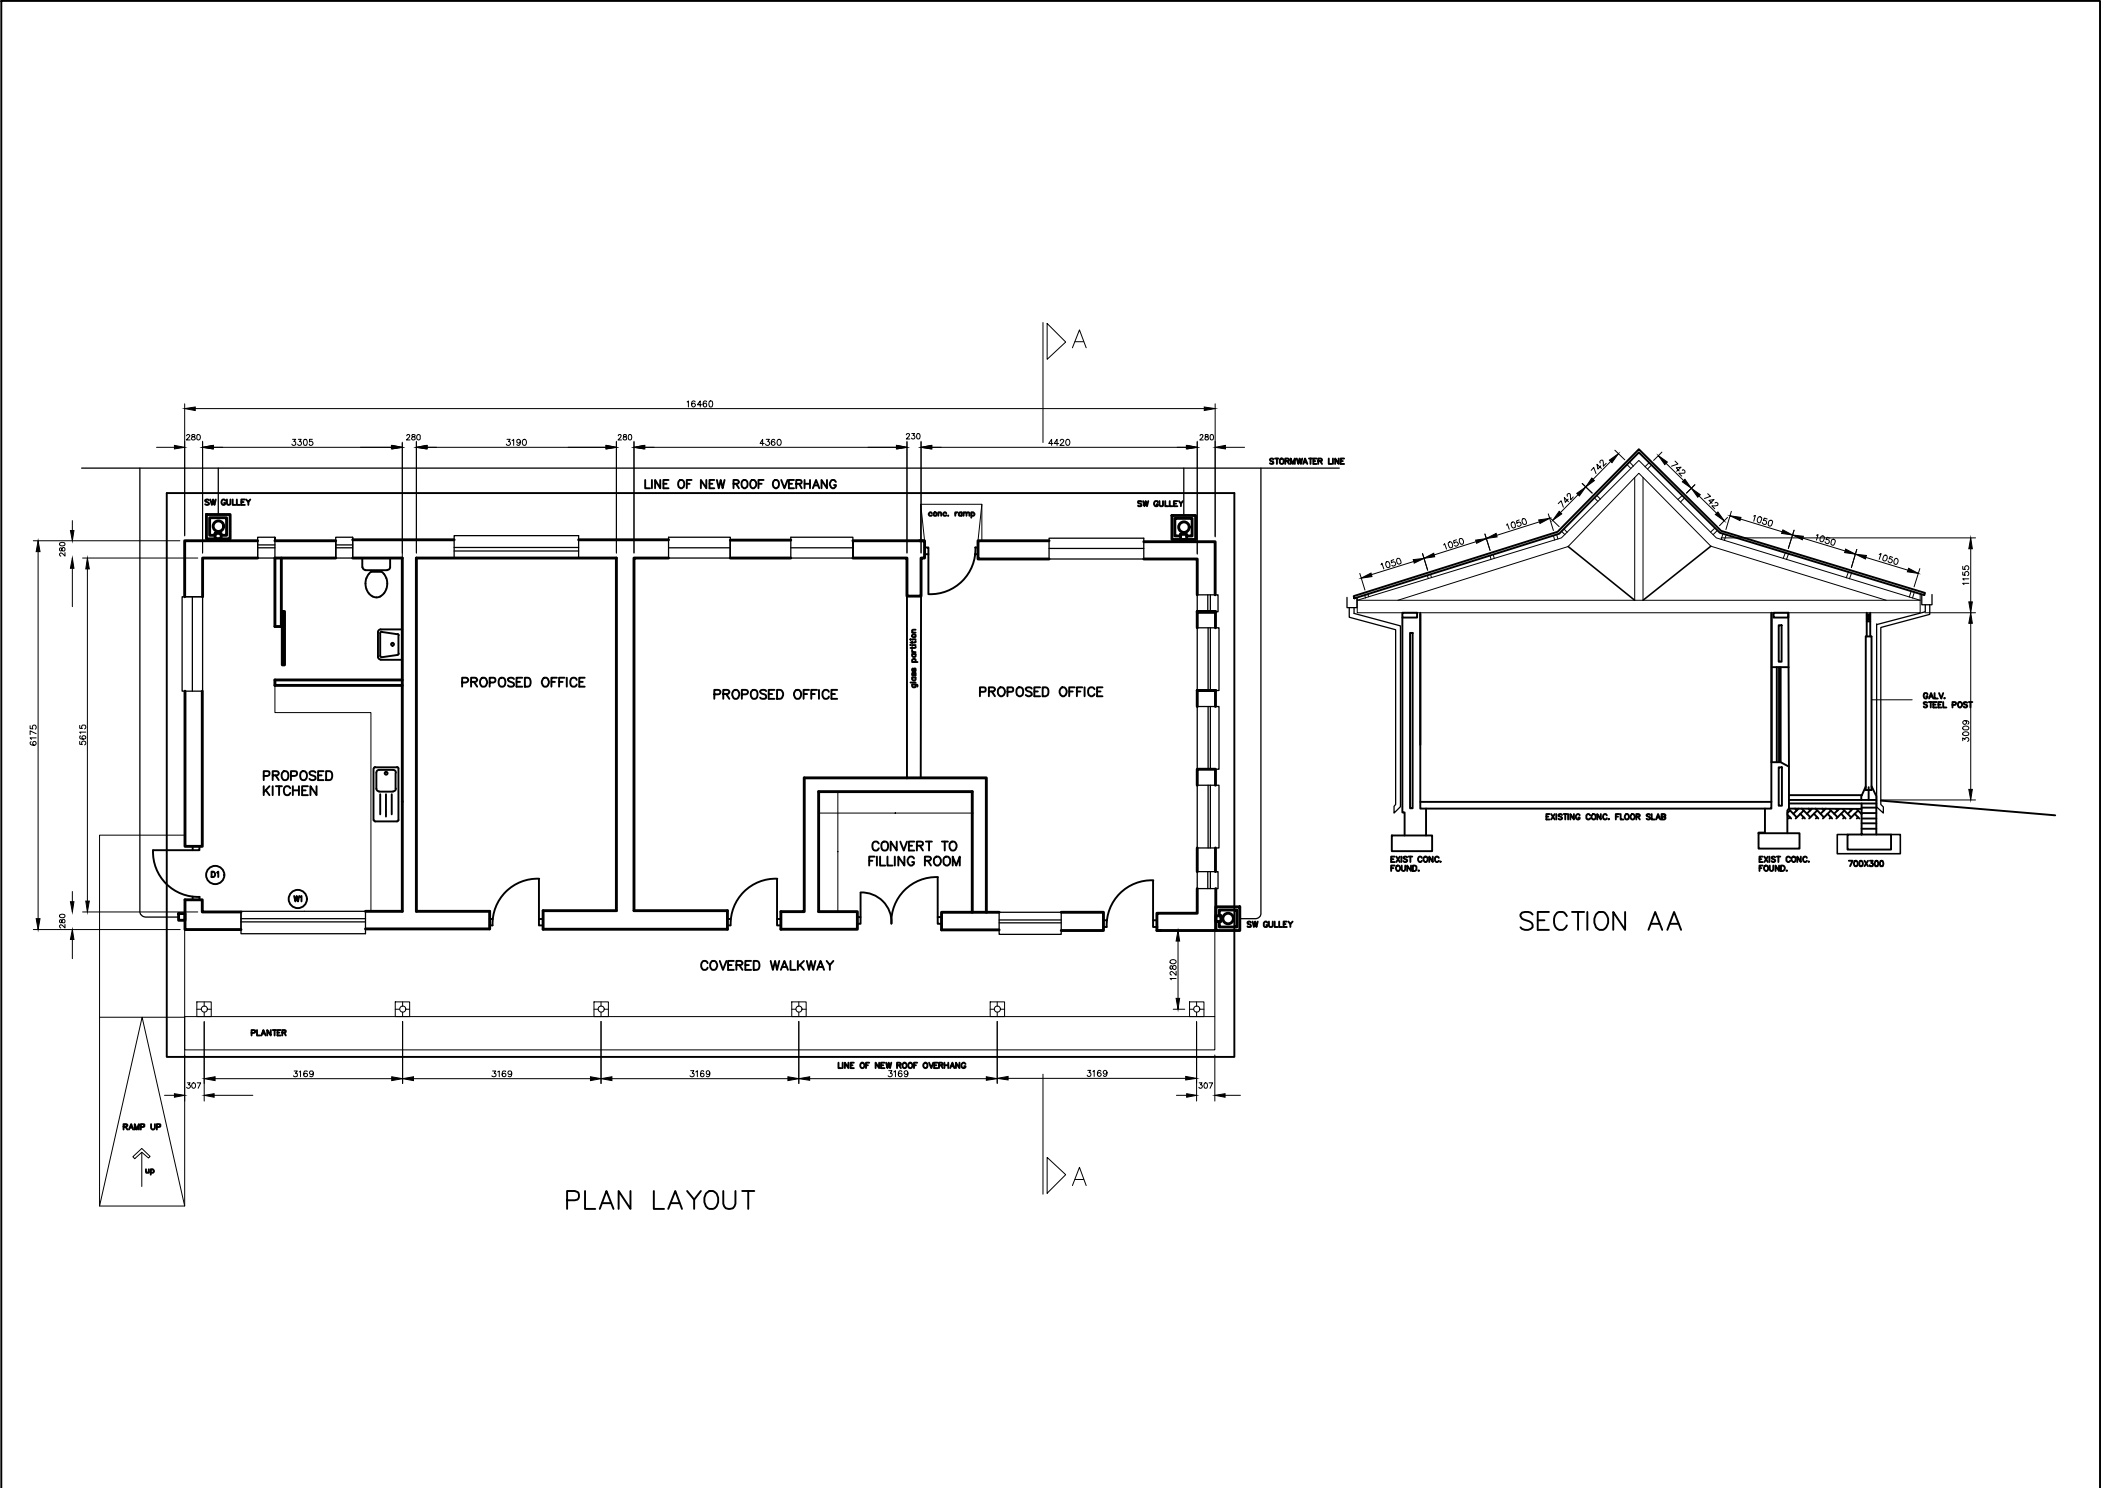

PROPOSED NEW PLAN

FIRST OPTION

A 2

REFERENCE DRAWINGS		
GENERAL NOTES	NUMBER	
.		
.		
.		
.		



PROPOSED OFFICE FROM LAB
(DURBAN EXISTING LAB)

REVISIONS				
PROJECT NAME				
DRAWN	BDN	REF.		
TRACED	CAD	DATE	15-09-2020	
CHECKED		APPROVED		
SCALE	NTS			
DRAWING No.			REV	
PL — 100 000				