
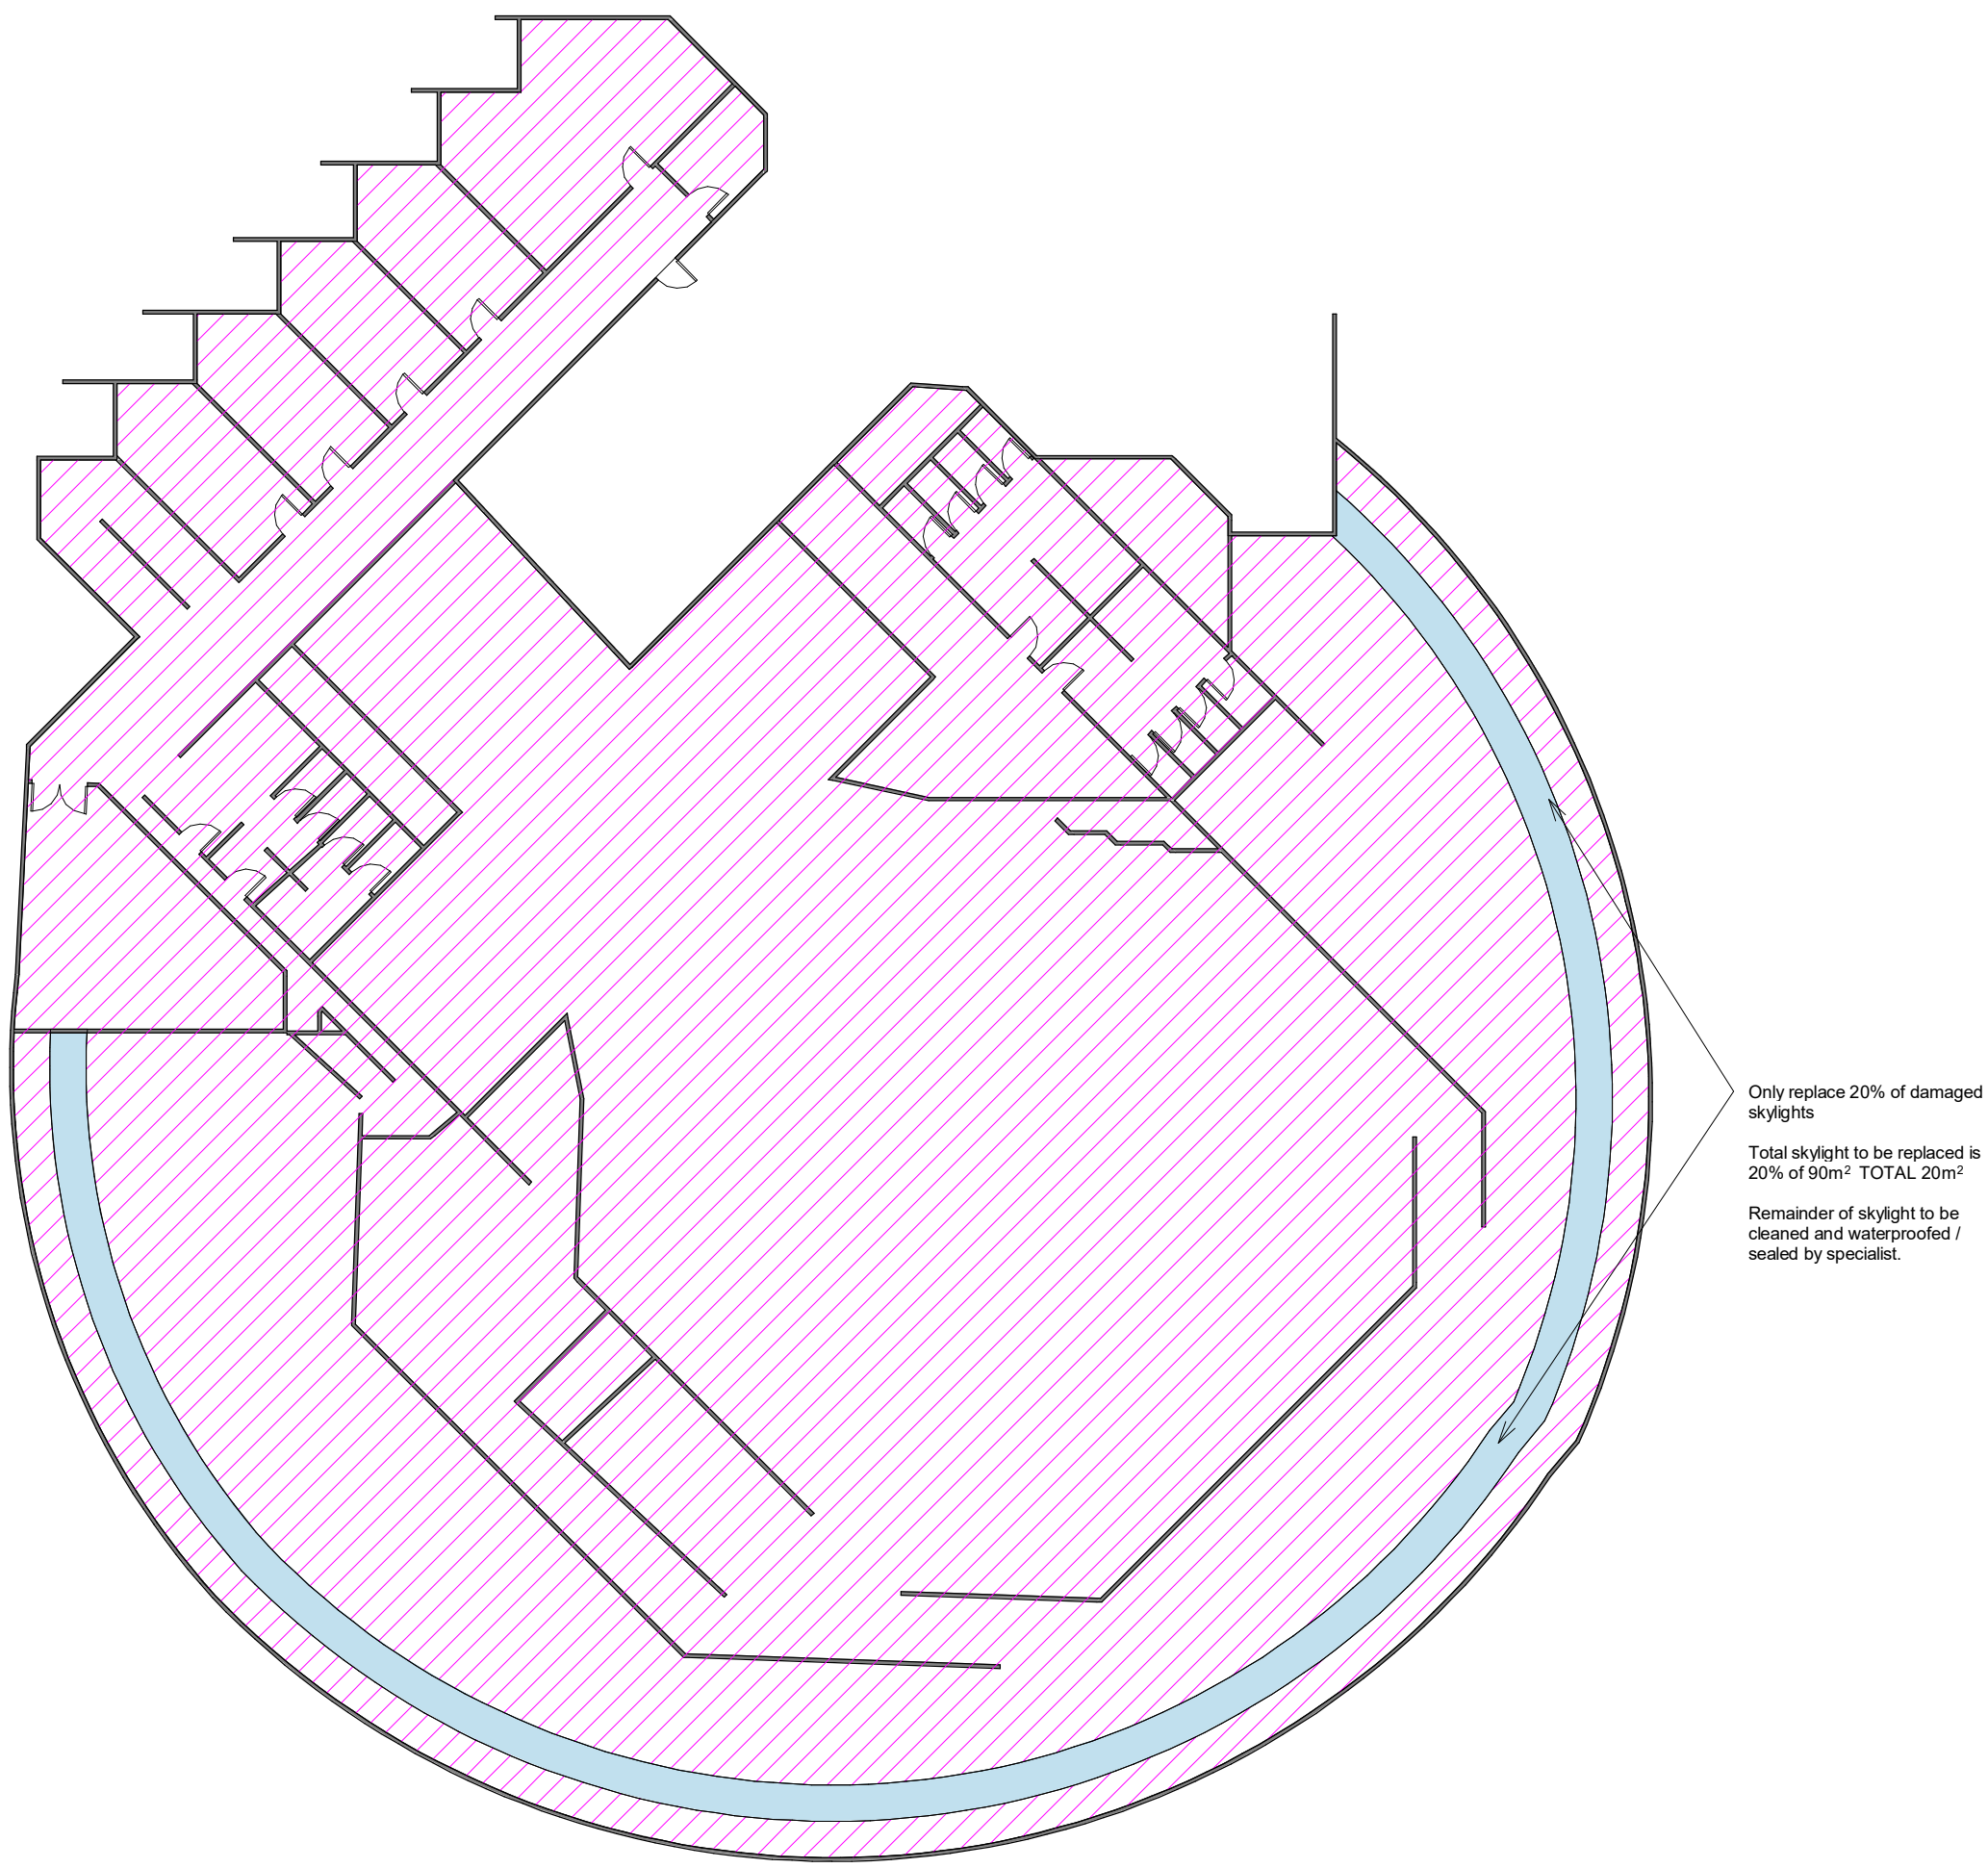
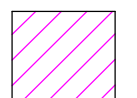


1 BLOCK D- GROUND
1 : 200

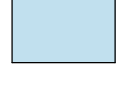

2 BLOCK D - FIRST
1 : 200

Block D Ceiling Area Schedule				
Hatch	Type	GF Area	FF Area	Total Area to be replaced or painted
	Painted Soffit	925 m²	1480 m²	2405 m²
	Skylight		90 m²	Only replace 20% of damaged skylights Total skylight to be replaced is 20% of 90m² TOTAL 20m² Remainder of skylight to be cleaned and waterproofed / sealed by specialist.

TCE-CV-FM-005

ALL DIMENSIONS AND HEIGHTS ARE TO BE CHECKED ON SITE BEFORE WORK IS PUT IN HAND.
ALL WORK AND MATERIAL ARE TO COMPLY TO RELEVANT SABS CODES WHERE APPLICABLE.
BRAND NAMES DENOTE SIMILAR OR EQUALLY APPROVED.
ALL WORK TO BE IN ACCORDANCE TO A/R/B.
REPORT DISCREPANCIES TO ARCHITECT OR ENGINEER.

NOTES:
-

TENDER STAGE

REV No	DATE :	DESCRIPTION:
A	11/06/2021	ISSUED FOR TENDER
B	17/06/2021	REVISED TENDER AREAS

SIZE ON ORIGINAL DRAWING 100 mm

CLIENT LOGO



EKURHULENI EAST TVET COLLEGE
"Committed to Excellence"

PROJECT DETAILS

EKURHULENI EAST TVET COLLEGE
DEVELOPMENT & IMPLEMENTATION OF 4-YEAR
MAINTENANCE PLAN: DAVEYTON CAMPUS

CONTRACT No

TCE-1187

DISCIPLINE

ARCHITECTURAL

DRAWING DESCRIPTION

BLOCK D

DESIGNED BY

DRAWN BY

CHECKED BY

DRWG UNITS

SCALE

MM

AS SHOWN

RESPONSIBLE PROFESSIONAL

DATE	NAME	SIGNATURE	PR NUMBER



UNIT 6,
GARDENS BUSINESS PARK
ATELJEE STREET
RANDPARK RIDGE
2169
Web address: www.thembakele.co.za
Telephone: 011 475 4560
Facsimile: 011 475 9140

SIZE	DRAWING NUMBER	REV
A0	TCE-1187-TEN-ARCH-BLOCK-D	B