



1. 1/4" SADDLE TO FIT MAIN WATER LINE.
DOUBLE HOUSE CONNECTION : 3/4" x 25mm x 90° BEND (MALE BSP)
SINGLE HOUSE CONNECTION : 1/4" x 20mm x 90° BEND (MALE BSP)
2. CLASS 10 HDPE PIPE : DOUBLE = 25mm Ø
SINGLE = 20mm Ø
3. 25mm x 20mm x 20mm Ø REDUCING TEE
4. WATER METER
5. STANDPIPE

**TYPICAL HOUSE CONNECTION FOR
SHORT DOUBLE AND LONG DOUBLE**


N.T.S.

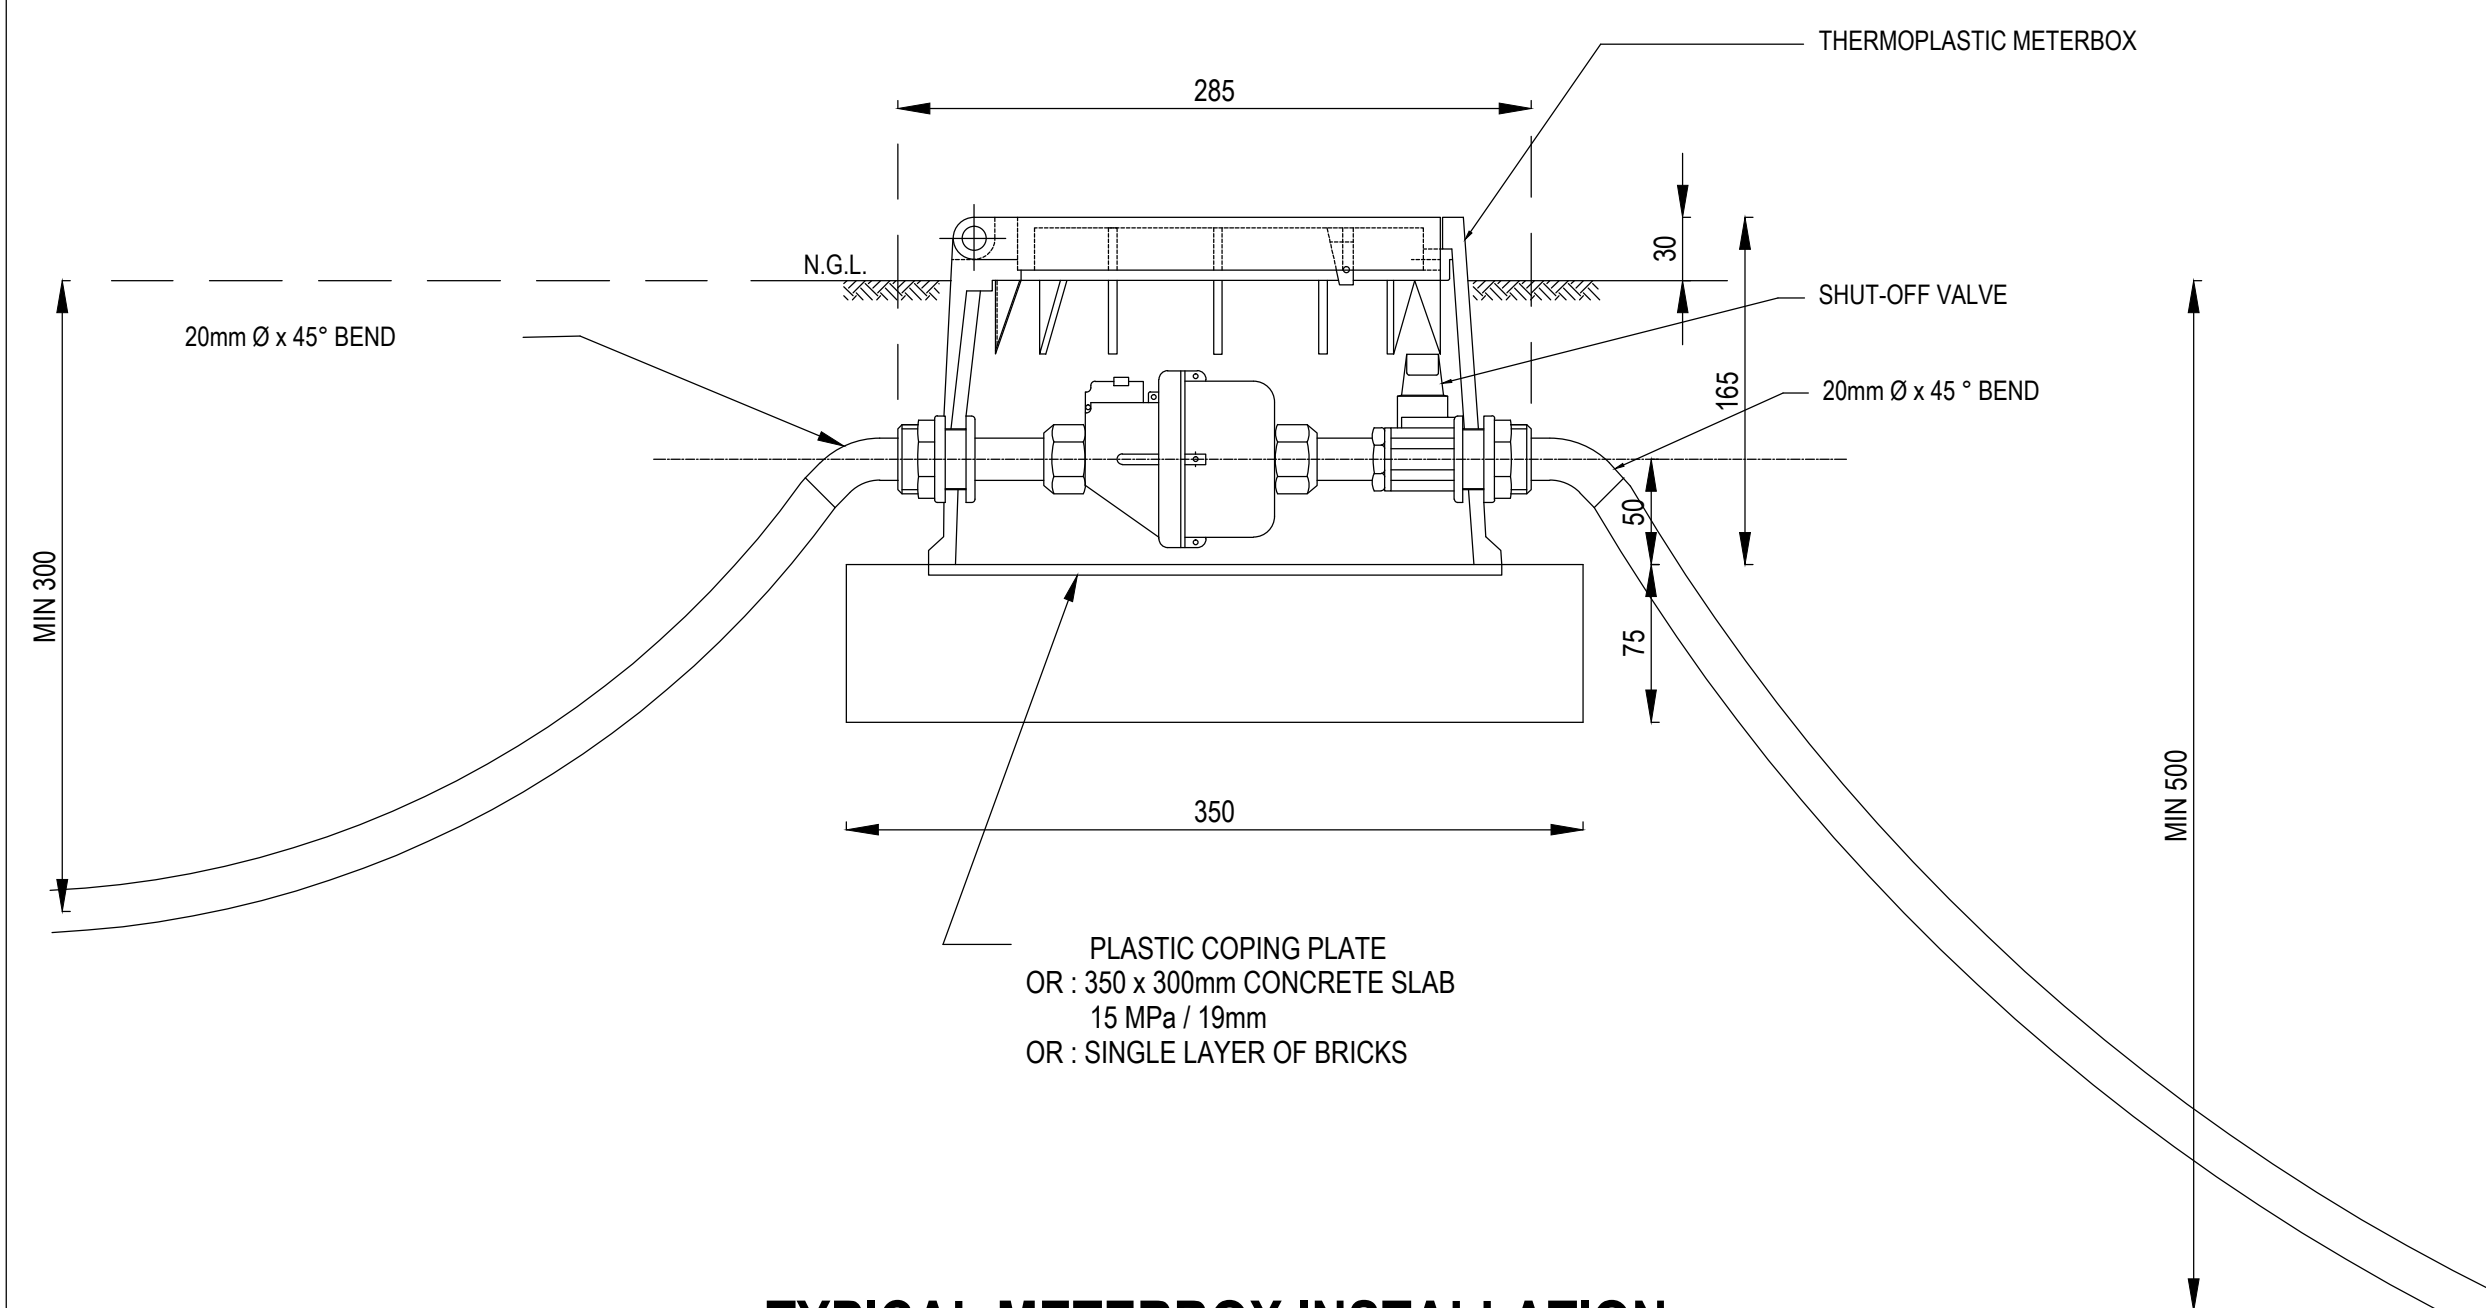


TYPICAL METERBOX INSTALLATION
N.T.S.

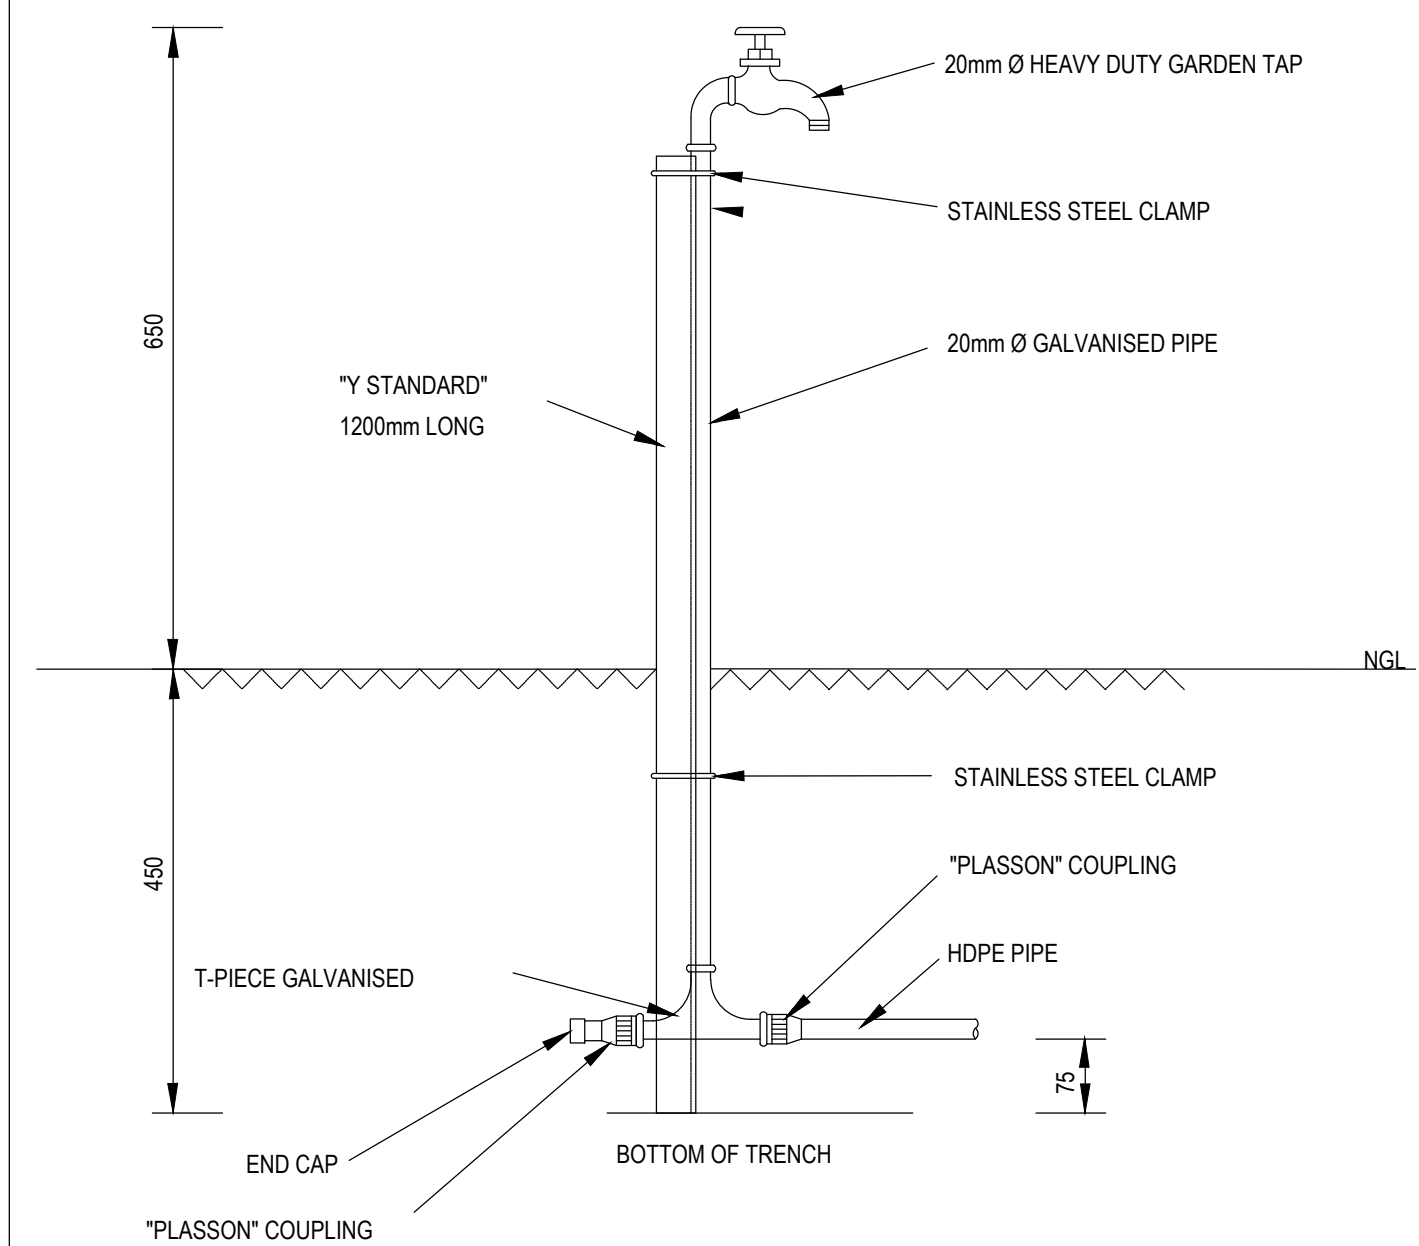


STAND PIPE DETAIL
N.T.S.

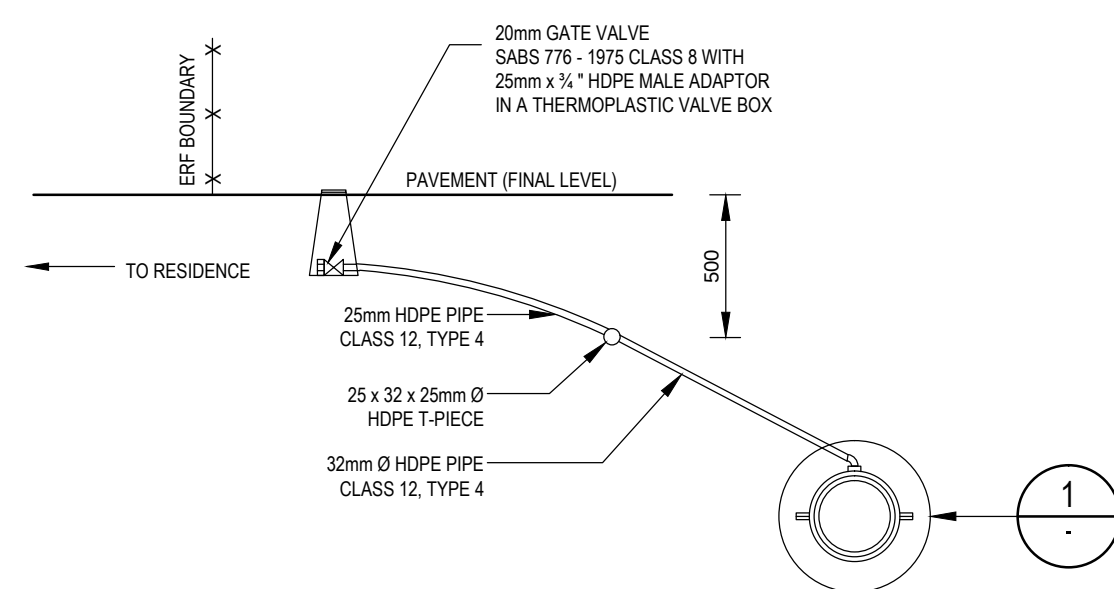


SECTION **A**
N.T.S.

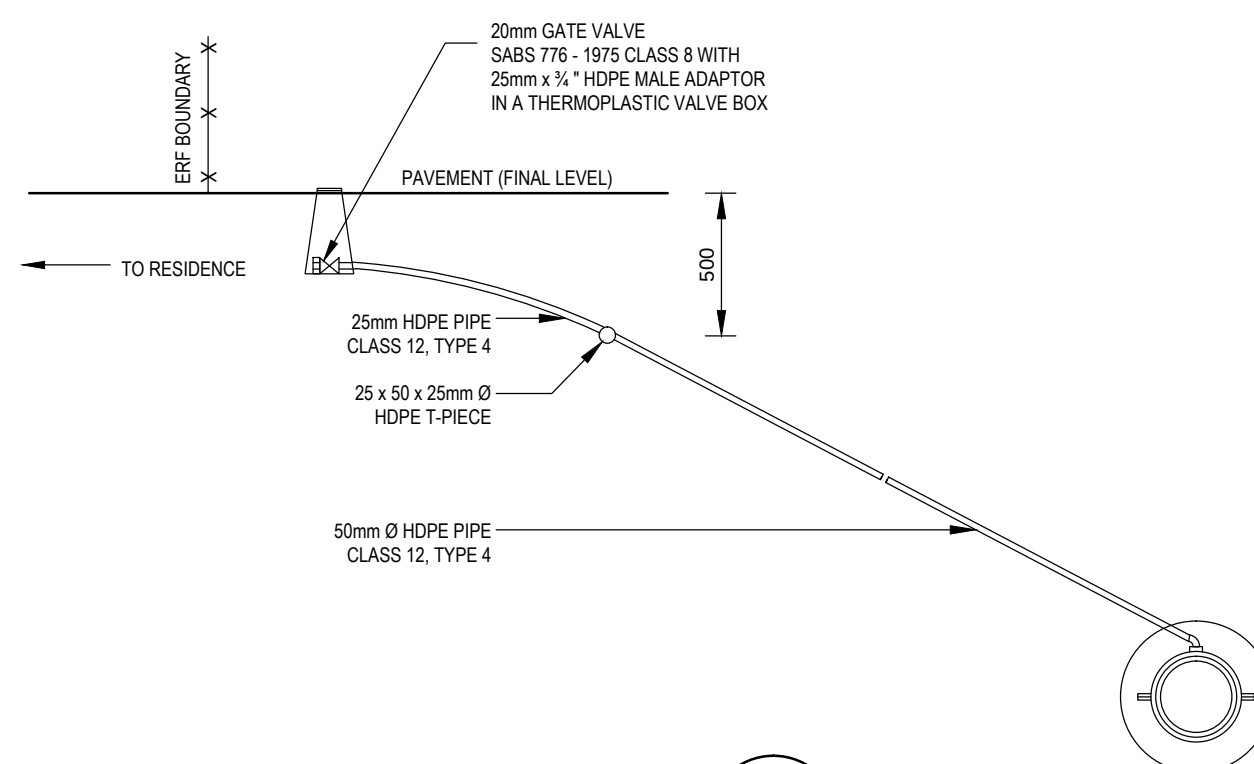

SECTION **B**
N.T.S.

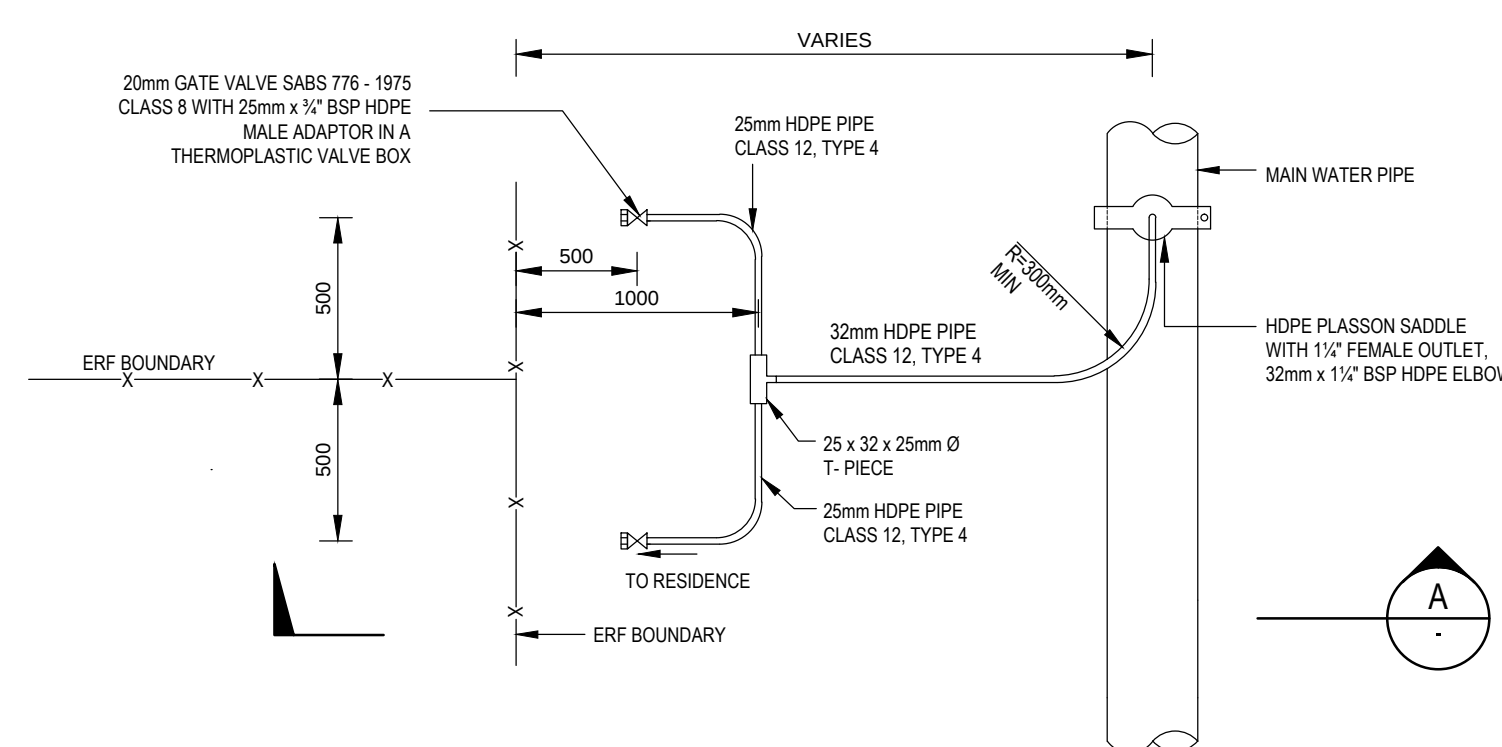


STANDARD WATER CONNECTION (SHORT DOUBLE)
N.T.S.

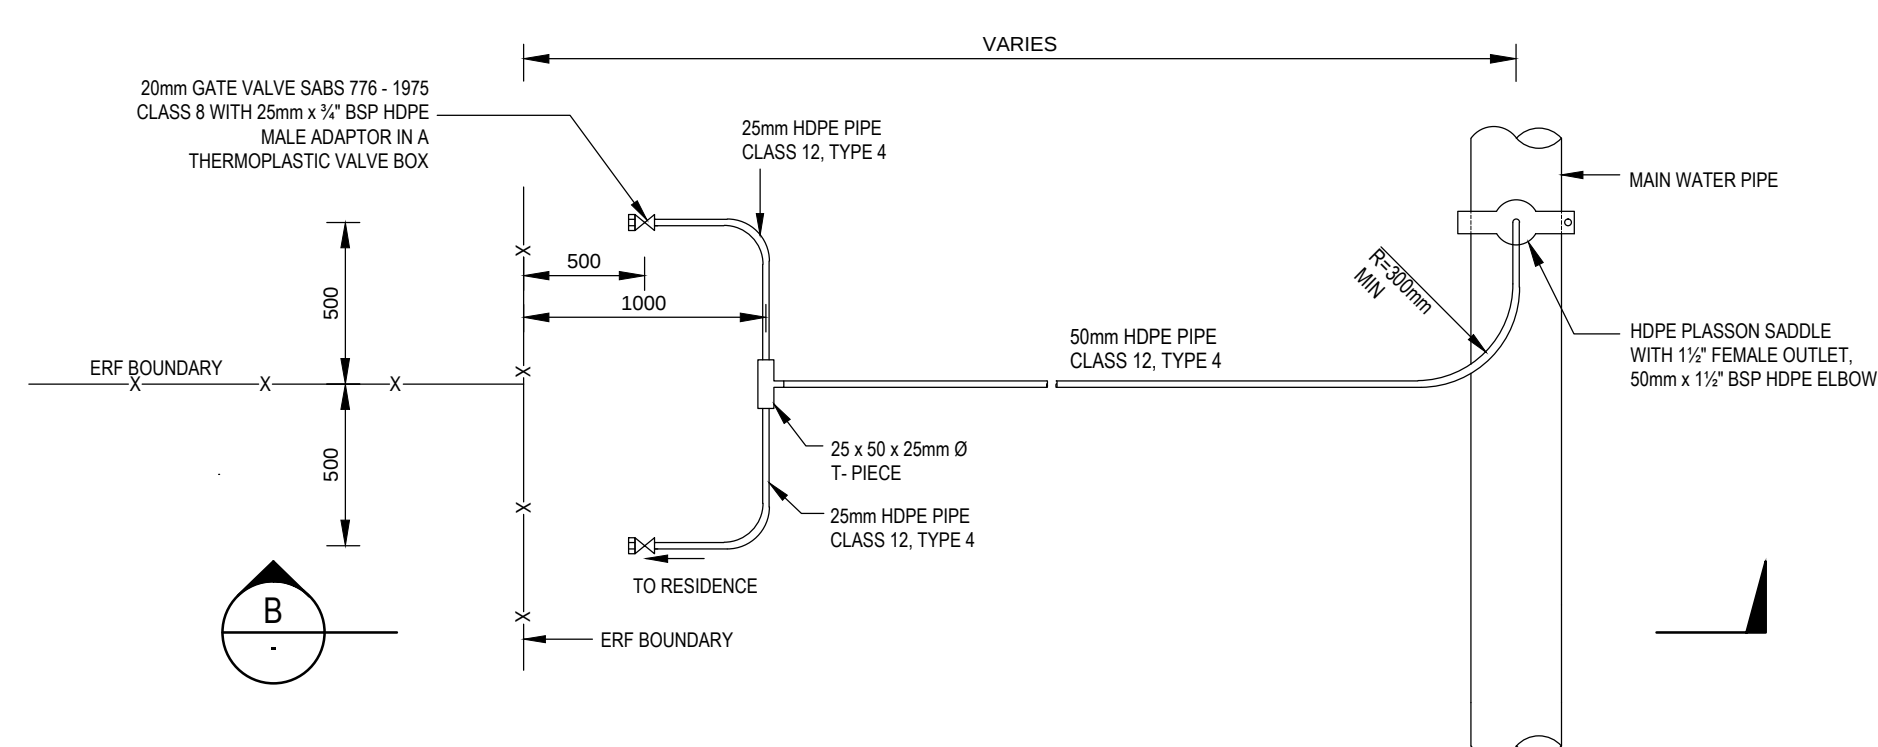


STANDARD WATER CONNECTION (LONG DOUBLE)


FOR TENDER

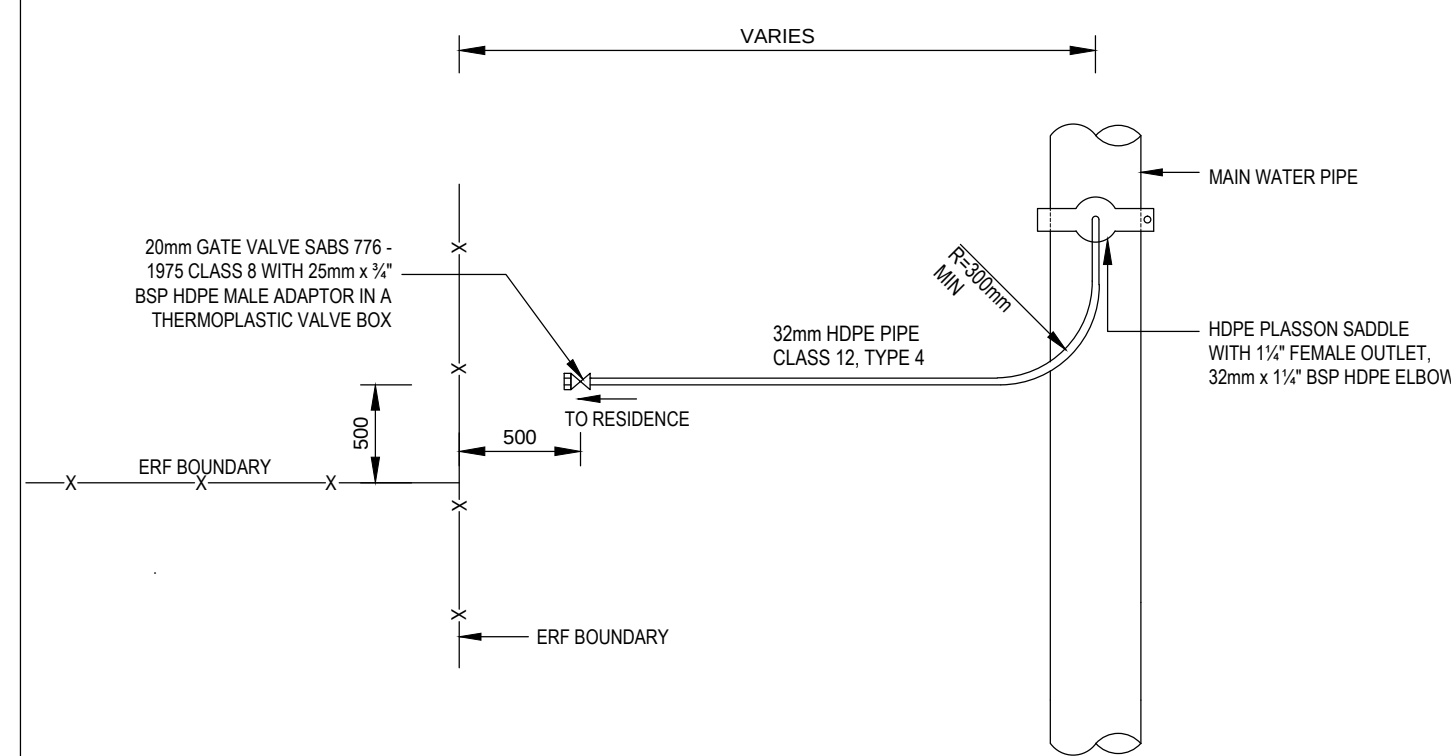


STANDARD WATER CONNECTION (LONG SINGLE)
N.T.S.

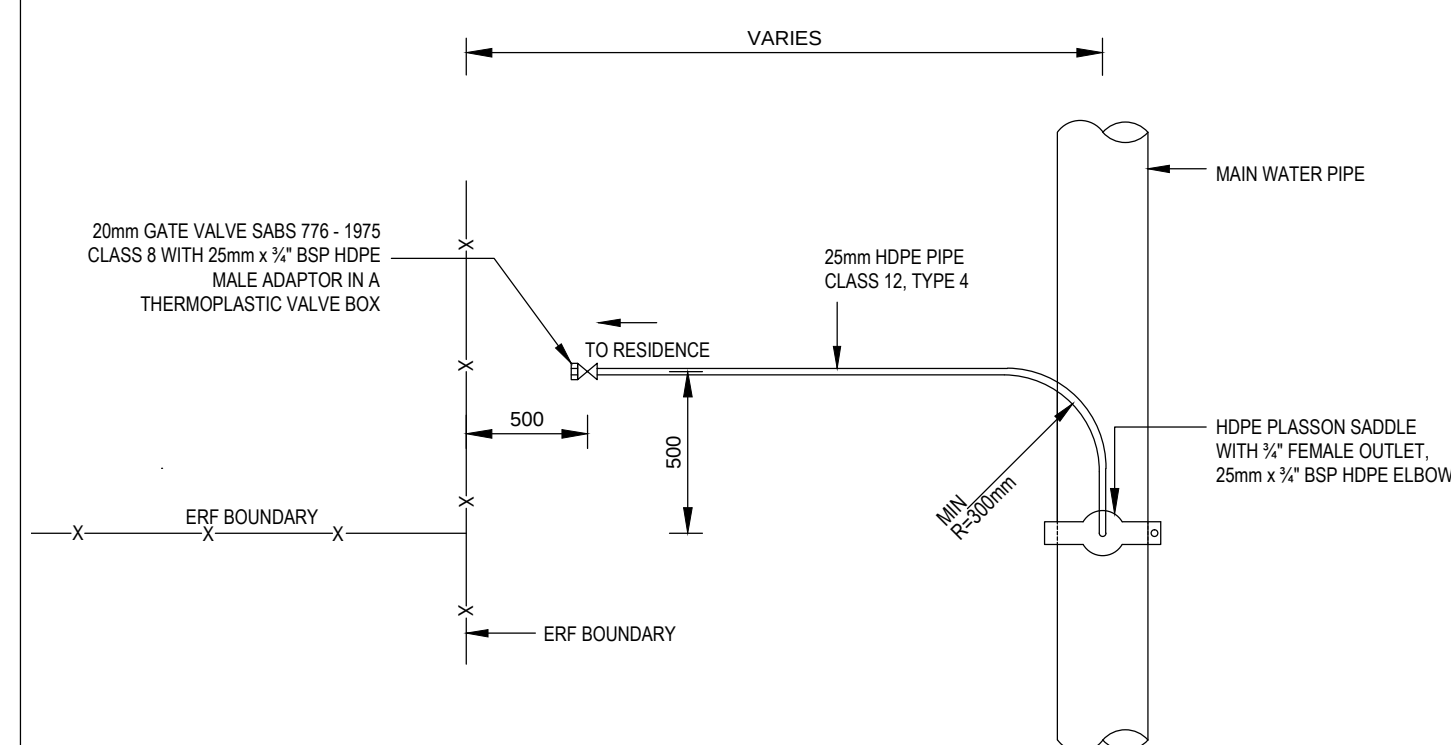

STANDARD WATER CONNECTION (SHORT SINGLE)
N.T.S.

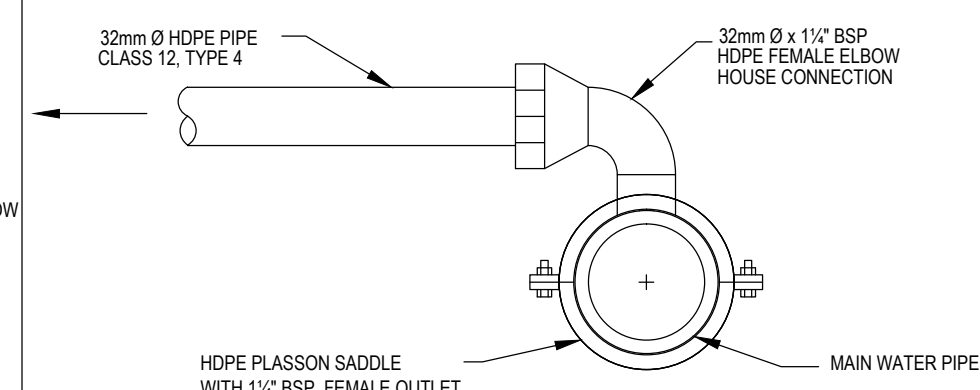

SECTION **C**
N.T.S

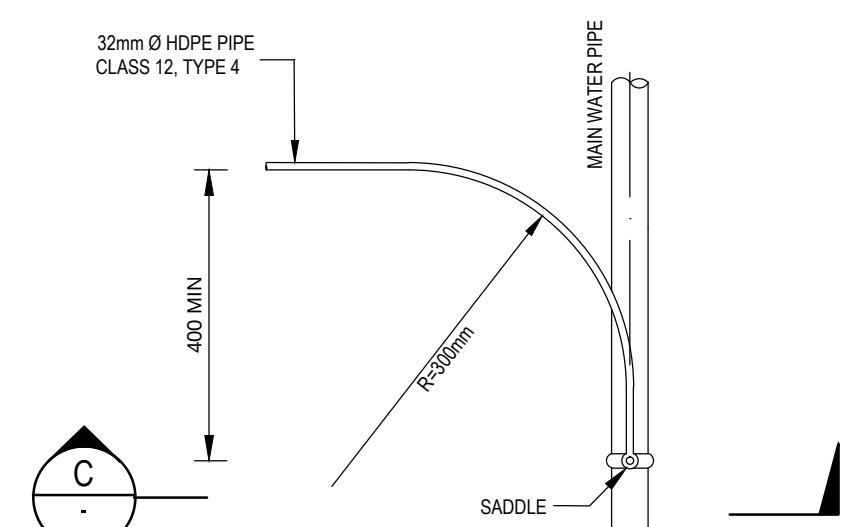

DETAIL **1**
1:10

"COPYRIGHT IS VESTED IN SELATILE MOLOI IN TERMS OF THE COPYRIGHT ACT (ACT 98 OF 1978) AND NO USE OR REPRODUCTION OR DUPLICATION THEREOF MAY OCCUR WITHOUT THE WRITTEN CONSENT OF THE AUTHOR"

THIS DRAWING HAS BEEN PREPARED UNDER THE CONTROLS ESTABLISHED BY THE SELATILE MOLOI QUALITY MANAGEMENT SYSTEM AND MEETS THE REQUIREMENTS OF THE SETA QUALITY GRADING SYSTEM THAT IS ISO COMPLIANT

GENERAL NOTES:

1. THIS DRAWING PROVIDES INFORMATION RELATED TO THE OF THE WORK WHEN COMPLETED TOGETHER WITH GUIDANCE WHERE FUNDAMENTAL TO THE DESIGN, FOR THE SEQUENCE OF CONSTRUCTION, THIS DRAWING DOES NOT SUPPORT TO INCLUDE ANY NECESSARY PRECAUTION ITEMS OR COMPONENTS REQUIRED FOR CONSTRUCTION SAFETY, ALL SUCH PRECAUTIONS MUST BE TAKEN AND ITEMS OR COMPONENTS SUPPLIED BY THE CONTRACTOR.
2. ANY DISCREPANCIES ARE TO BE CONFIRMED WITH THE ENGINEER ON SITE PRIOR TO WORK PROCEEDING.
3. ONLY WRITTEN DIMENSIONS SHALL BE USED
4. ALL DIMENSIONS ARE IN mm

RELATED DRAWINGS:	
DRAWING NO.	TITLE
W-0002	TYPICAL DETAILS (SHEET 1 OF 2)
W-0003	TYPICAL DETAILS (SHEET 2 OF 2)

CONSULTANT SIGNATURE			NAME: T.B. MOLOI	
			SIGNATURE:	
0	APR '23	ISSUED FOR TENDER		
REV. NO.	DATE	DETAILS		CHD. BY / APP. BY
REVISIONS:				

<u>APPROVED BY:</u> DIHLABENG LOCAL MUNICIPALITY		<u>NAME:</u> <u>SIGNATURE:</u>
<u>DRAWN BY:</u> P. NAI'DOO	<u>CHECKED BY:</u> M. NSIBIRWA	<u>DESIGNED BY:</u> M. NSIBIRWA REG No. 930101

ENGINEER:



SM - TB JV
40 PRESIDENT STEYN STREET
WESTDENE
BLOEMFONTEIN 9301
TEL +27(0) 51 431 0542



EMPLOYER:

 **human settlements**
Department of Human Settlements
FREE STATE PROVINCE

DEPARTMENT OF HUMAN SETTLEMENTS
FREE STATE PROVINCE
9TH FLOOR, OR TAMBO BUILDING
BLOEMFONTEIN 9300
TEL +27(0) 51 405 4380

BENEFICIARY:



DIHLABENG LOCAL MUNICIPALITY
FREE STATE PROVINCE
9TH FLOOR, OR TAMBO BUILDING
BLOEMFONTEIN 9300
TEL +27(0) 51 405 4380

PROJECT CONSTRUCTION OF UPGRADES TO EXISTING WATER AND SEWER SYSTEMS IN VENTERSBURG
DRAWING TITLE WATER - TYPICAL HOUSE CONNECTION & METER DETAILS

ALL DIMENSIONS AND LEVELS ARE TO BE VERIFIED ON SITE
BY THE CONTRACTOR BEFORE COMMENCING ANY WORK.

THE COPYRIGHT IN THIS DRAWING, INCLUDING THE DESIGN AND
DETAILS SHOWN HERE ON, IS RESERVED BY THE ENGINEER.

NOT TO SCALE	DATE APRIL 2023
PROJECT No. 08160	DRAWING No. S TMR-2016/7-VENB600-TD-W-0001