


TABLE 1: TEST PIT COORDINATES

TEST PIT NO.	EASTING	NORTHING
TEST PIT 1	46488.372	-2632108.461
TEST PIT 2	46551.806	-2632198.914
TEST PIT 3	46381.399	-2632294.115
TEST PIT 4	46316.757	-2632194.974
TEST PIT 5	46203.920	-2632287.036
TEST PIT 6	46291.420	-2632374.524
TEST PIT 7	46206.096	-2632457.735
TEST PIT 8	46111.593	-2632377.648
TEST PIT 9	46018.407	-2632472.551
TEST PIT 10	46082.171	-2632579.976

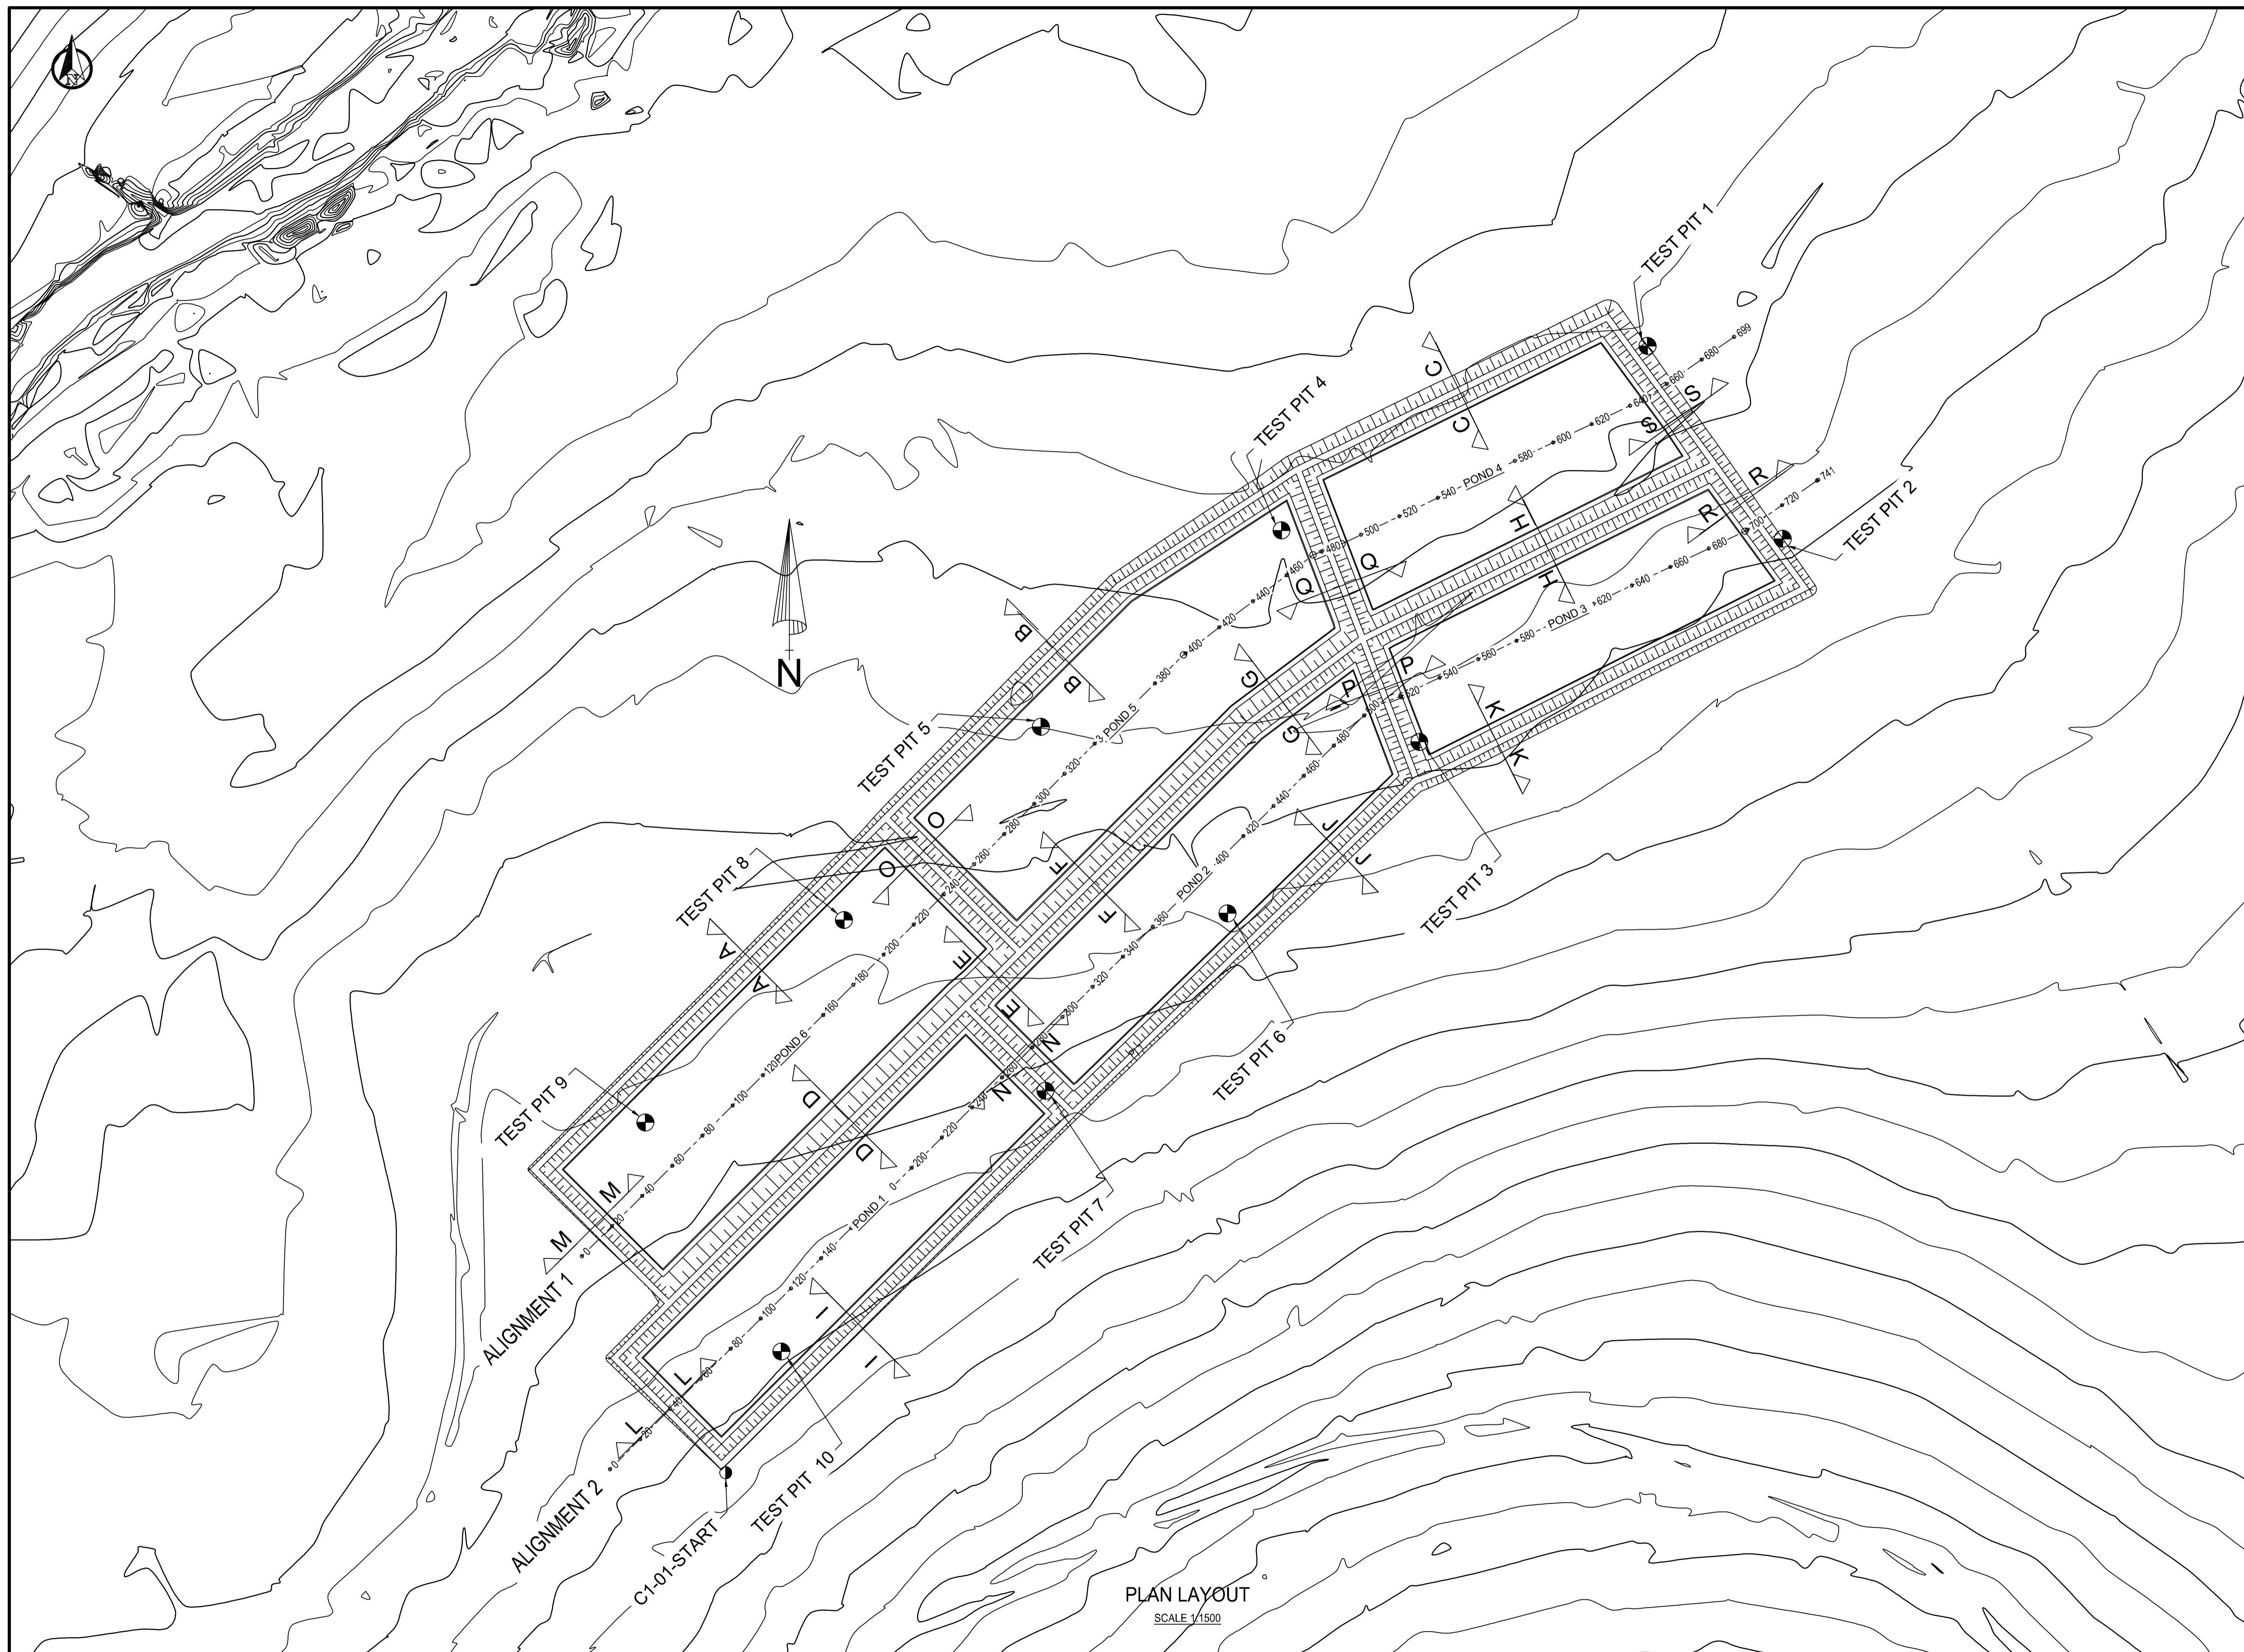

PLAN LAYOUT
SCALE 1/1500

CONSTRUCTION DRAWING

NOTES

- DO NOT SCALE THE DRAWINGS.
- ALL DIMENSIONS TO BE VERIFIED ON SITE, PRIOR TO MANUFACTURING OR ORDERING OF EQUIPMENT.
- ANY IN-CLARITIES SHALL BE BROUGHT TO THE ATTENTION OF THE CONSULTING ENGINEER
- THIS DRAWING, OR PART THEREOF, SHALL NOT BE USED FOR ANY OTHER INSTALLATION PROJECT OTHER THAN THIS ONE.
- THIS DRAWING FORMS PART OF THE SPECIFICATION AND SHALL BE READ IN CONJUNCTION WITH THE SAME.

ZAKUMI
Consulting Engineers

21 COMPENSATIE STR. POLOKWANE, LIMPOPO, 0699
PO BOX 3154, POLOKWANE, LIMPOPO, 0700

WEBSITE: www.zac.co.za
TEL: +27 15 291 1176
FAX: +27 15 291 1993

CLIENT

CITY OF Polokwane
NATURALLY PROGRESSIVE

REVISION SCHEDULE		
NO.	DATE	REVISION DESCRIPTION
0	2024-03	ISSUED FOR CONSTRUCTION

T. BANDA
ENGINEER

PR ENG no. _____ DATE _____

CLIENT _____ DATE _____

PROJECT

**POLOKWANE
REGIONAL WWTW
CONTRACT 2**


DRAWING DESCRIPTION

**TEST PIT LOCATION AND
MATURATION PONDS
EXCAVATION PLAN**


DESIGNED	DRAWN	CHECKED
LD	NC	SN
REV DATE	SCALE	ORIGINAL SIZE
2024-03	1:1500	A1
DRAWING NUMBER		
PROJ No - DISCIPLINE - SERV - SEQ No - (SHEET)	REV	
PK278-CP-2-EW-1430	0	

NOTES:

1. THE ENGINEER SHALL INSPECT ALL FOUNDATIONS BEFORE FILL MATERIAL CAN BE PLACED.
2. BASE PREPARATION FILL MATERIAL TO BE COMPACTED TO 96% MOD AASHTO BETWEEN +2% AND -1% OMC.
3. COMPACT FILL FOUNDATION SURFACE UP TO A DEPTH OF 150 mm TO 95% MOD AASHTO.
4. STRIP A MINIMUM OF 150MM TOPSOIL IN AREAS WHERE THE BOTTOM LEVEL OF BASE PREPARATION LAYER IS WITHIN 150MM OF THE NGL LEVEL.
5. REFER TO THE RELEVANT DRAWINGS FOR THE CONSTRUCTION OF EMBANKMENT AND LINER.

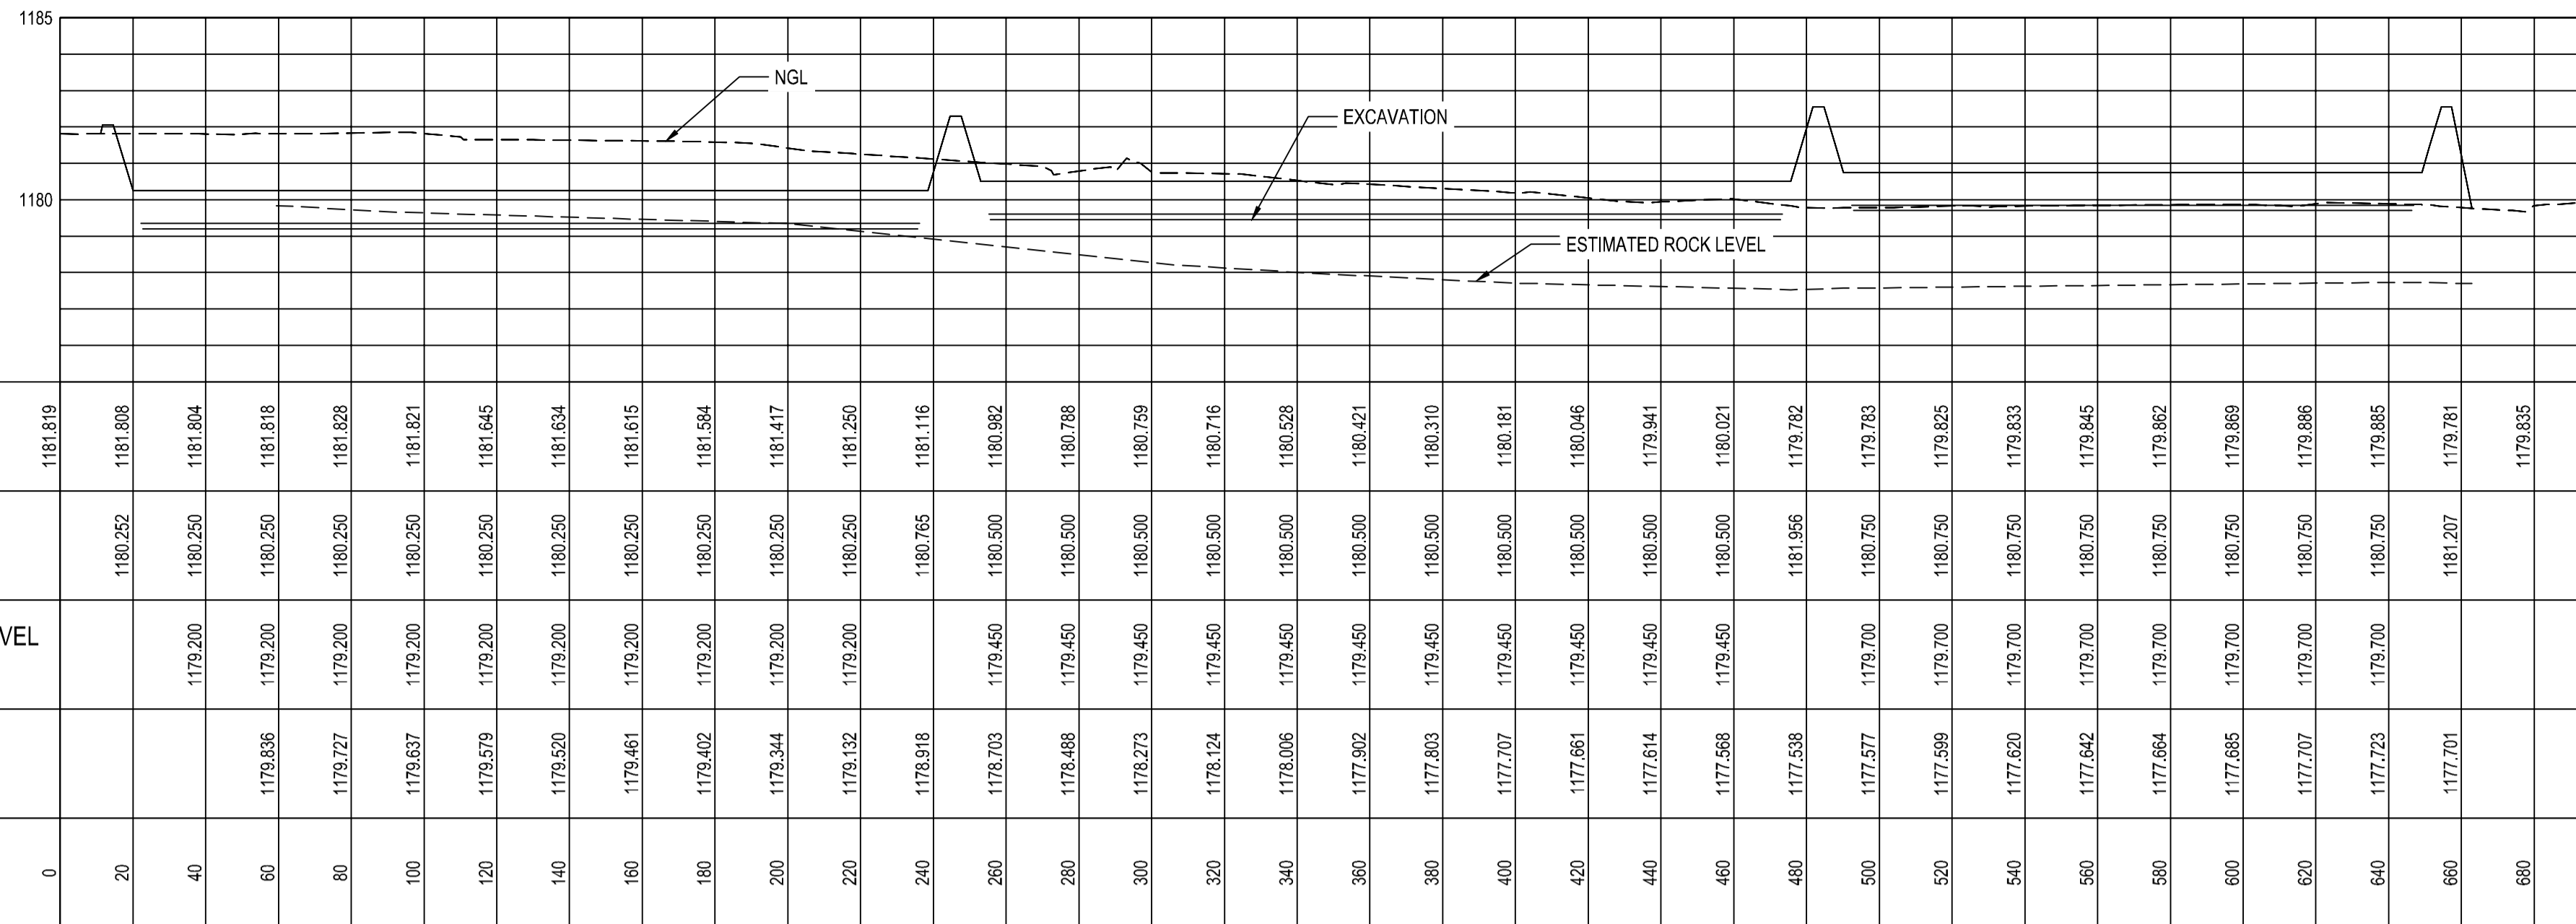

LONGSECTION ALIGNMENT 1
FROM 0.000 TO 698.585

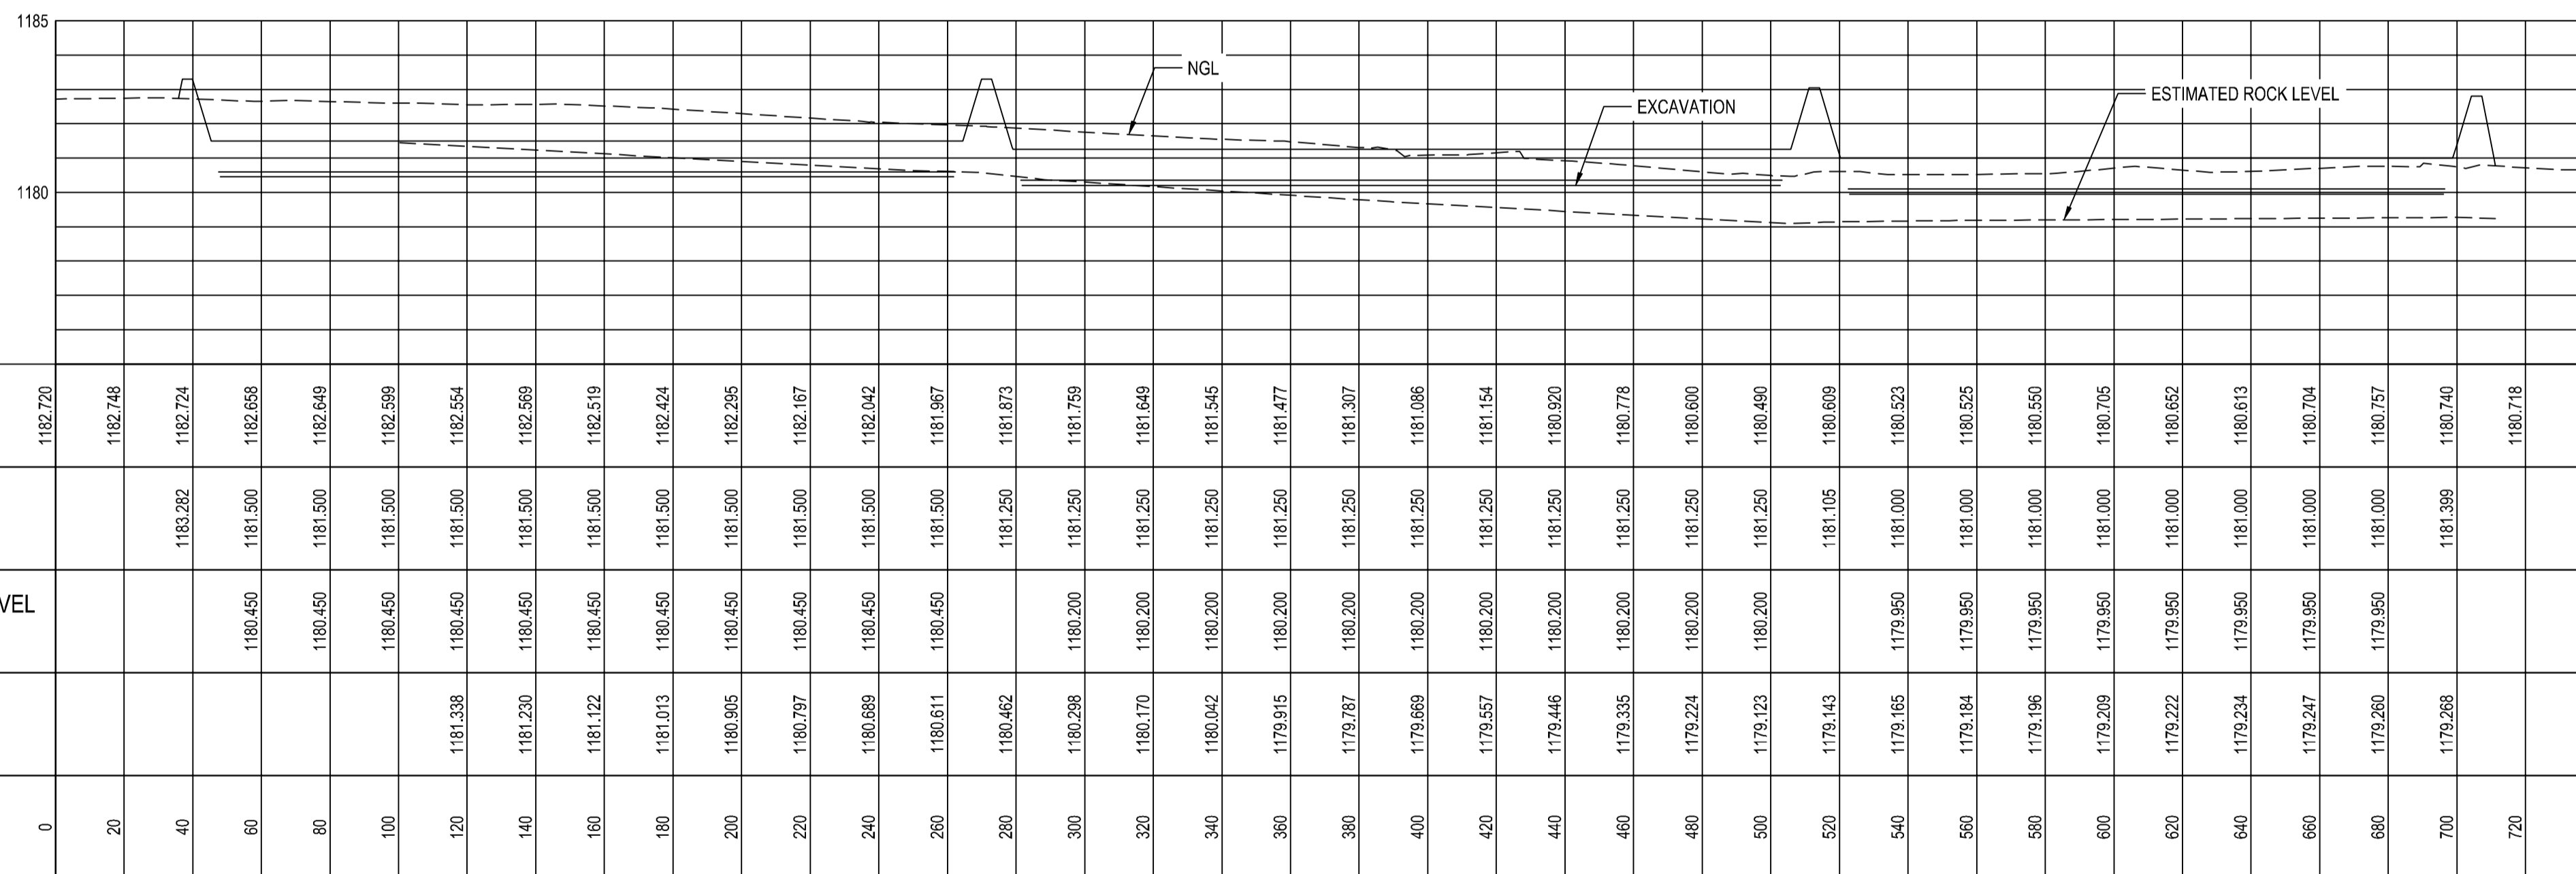

LONGSECTION ALIGNMENT 2
FROM 0.000 TO 740.756

CONSTRUCTION DRAWING

NOTES
 1.1 DO NOT SCALE THE DRAWINGS.
 1.2 ALL DIMENSIONS TO BE VERIFIED ON SITE, PRIOR TO MANUFACTURING OR ORDERING OF EQUIPMENT.
 1.3 ANY IN-CLARITIES SHALL BE BROUGHT TO THE ATTENTION OF THE CONSULTING ENGINEER.
 1.4 THIS DRAWING, OR PART THEREOF, SHALL NOT BE USED FOR ANY OTHER INSTALLATION PROJECT OTHER THAN THIS ONE.
 1.5 THIS DRAWING FORMS PART OF THE SPECIFICATION AND SHALL BE READ IN CONJUNCTION WITH THE SAME.

ZAKUMI
Consulting Engineers
 21 COMPENSATIE STR. POLOKWANE, LIMPOPO, 0699
 PO BOX 3154, POLOKWANE, LIMPOPO, 0700
 WEBSITE: www.zoe.co.za
 TEL: +27 15 291 1176
 FAX: +27 15 291 1993

CITY OF Polokwane
NATURALLY PROGRESSIVE


REVISION SCHEDULE		
NO.	DATE	REVISION DESCRIPTION
0	2024-03	ISSUED FOR CONSTRUCTION

T. BANDA
ENGINEER
 PR ENG no. DATE
 CLIENT DATE


PROJECT
 POLOKWANE
REGIONAL WWTW
CONTRACT 2

DRAWING DESCRIPTION
 MATURATION PONDS
EXCAVATION LONGITUDINAL
SECTIONS


DESIGNED	DRAWN	CHECKED
LD	NC	SN
REV DATE	SCALE	ORIGINAL SIZE
2024-03	1:1500	A1
DRAWING NUMBER		
PROJ No - DISCIPLINE - SERV - SEQ No - (SHEET)	REV	
PK278-CP-2-EW-1431	0	

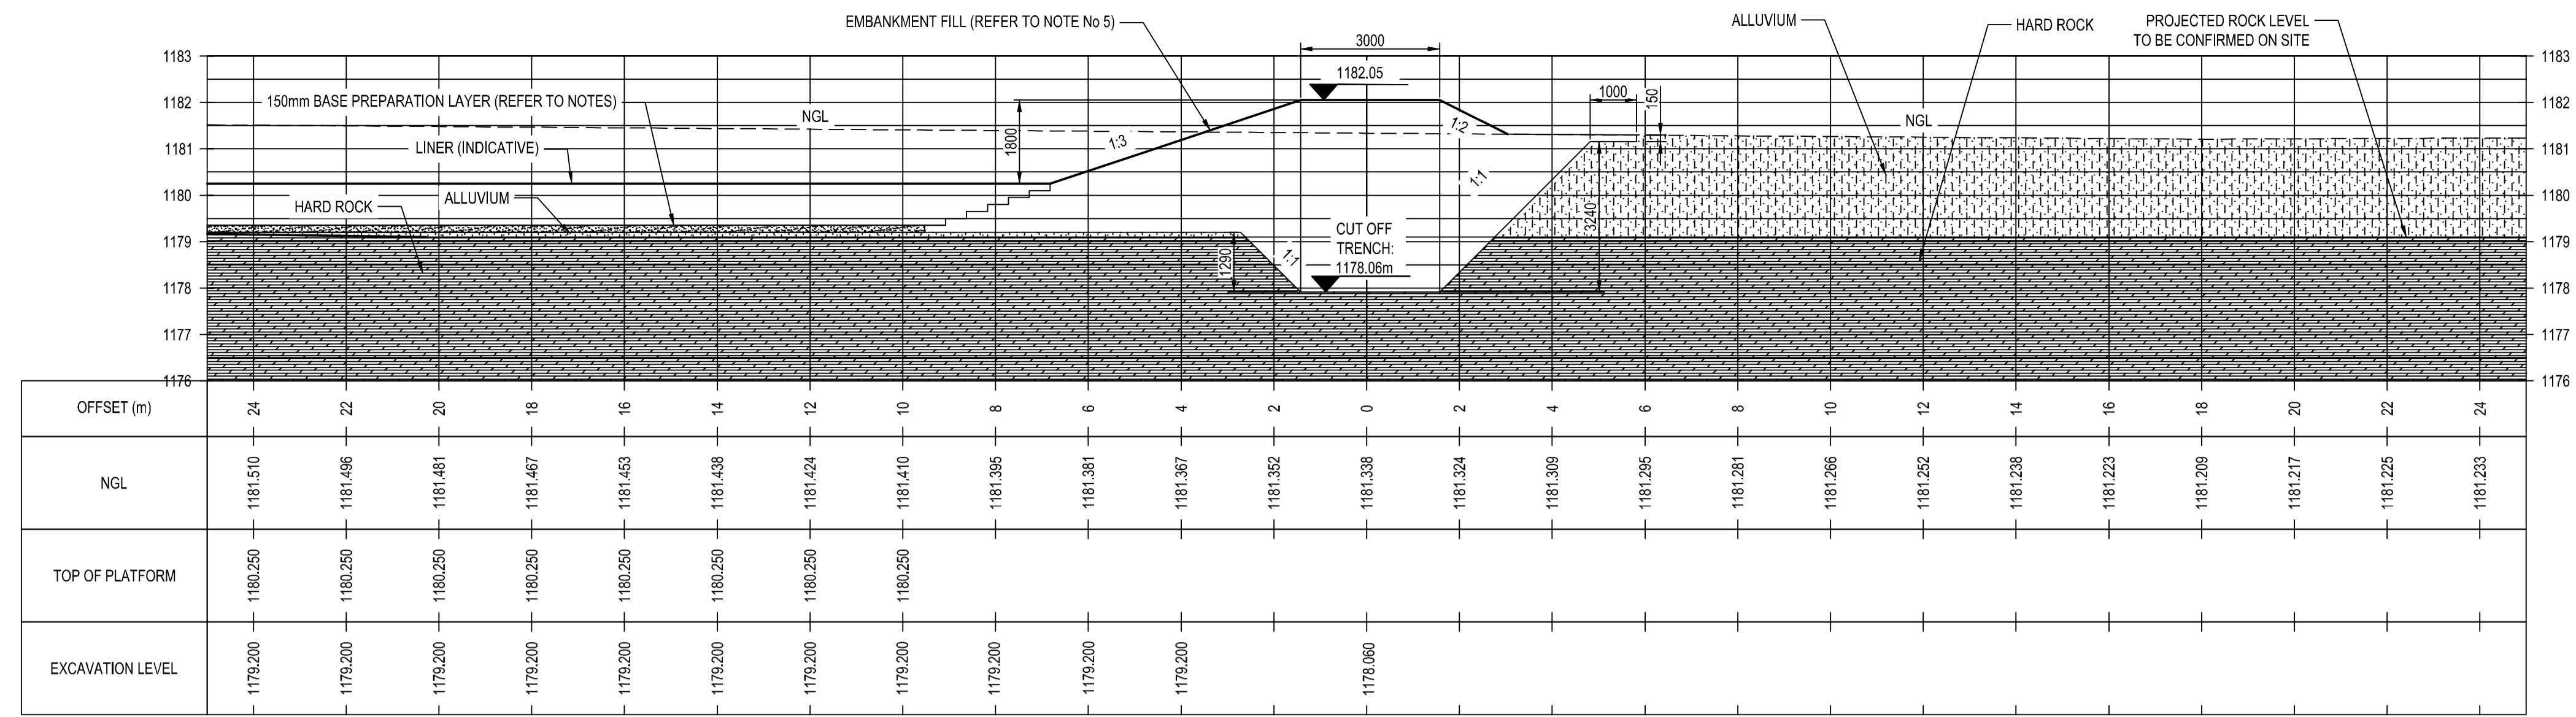

SECTION A-A

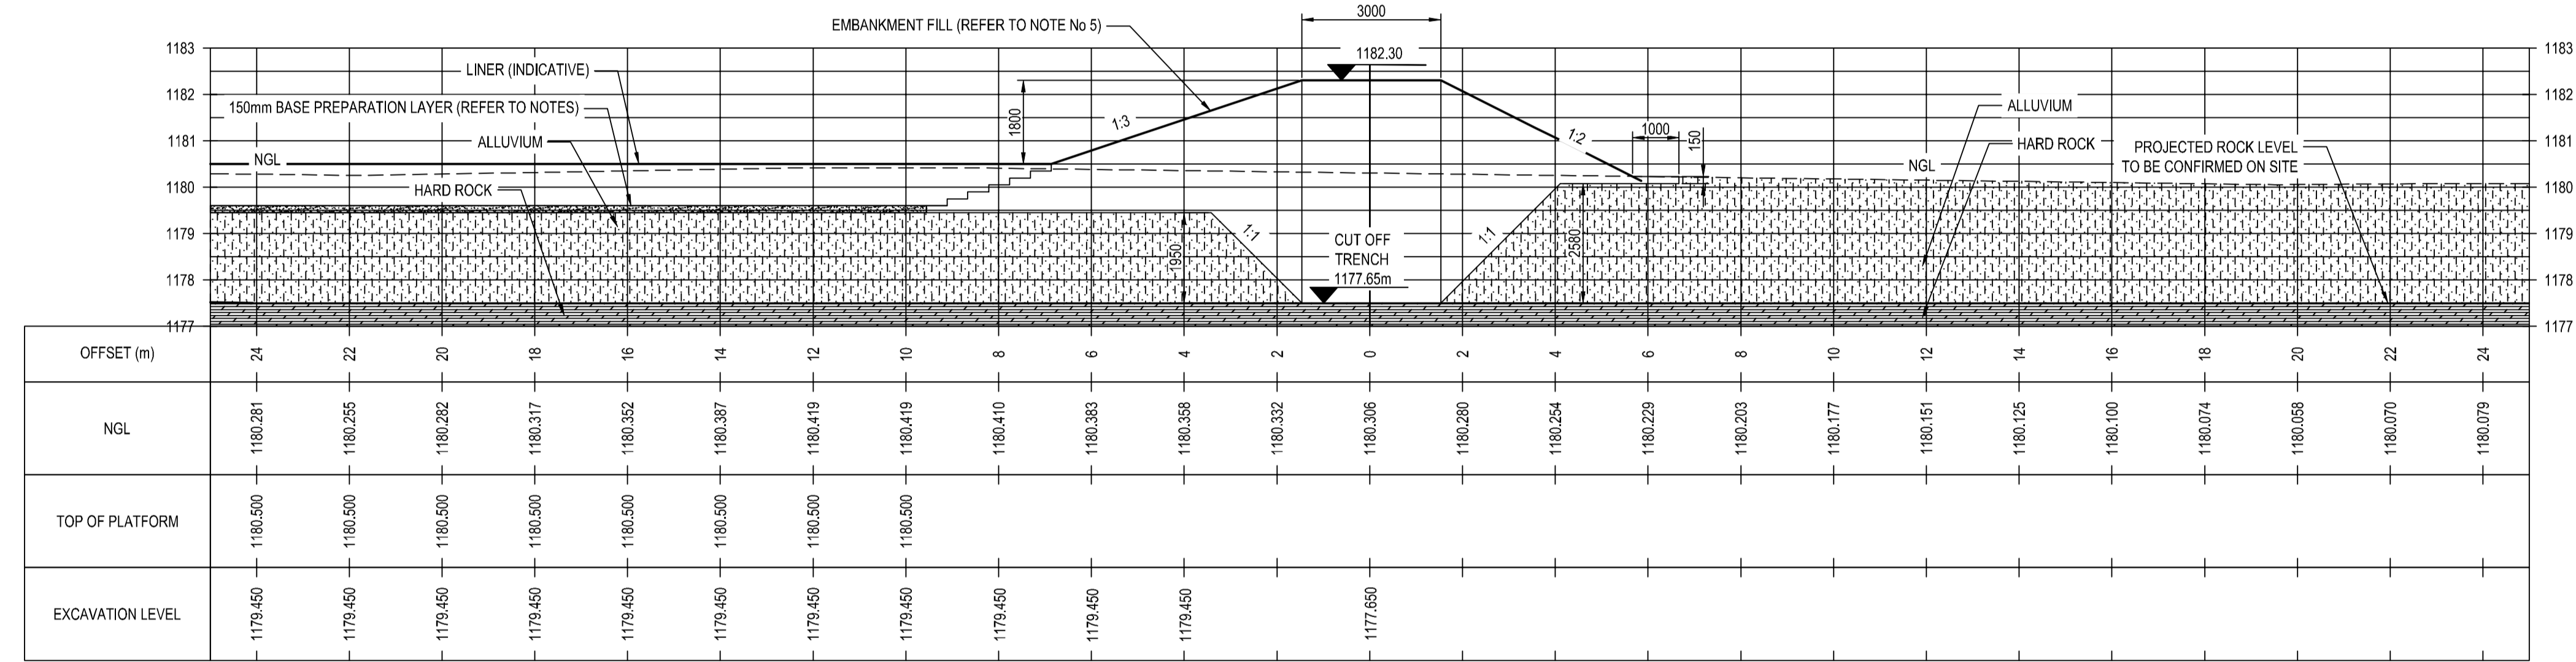

SECTION B-B

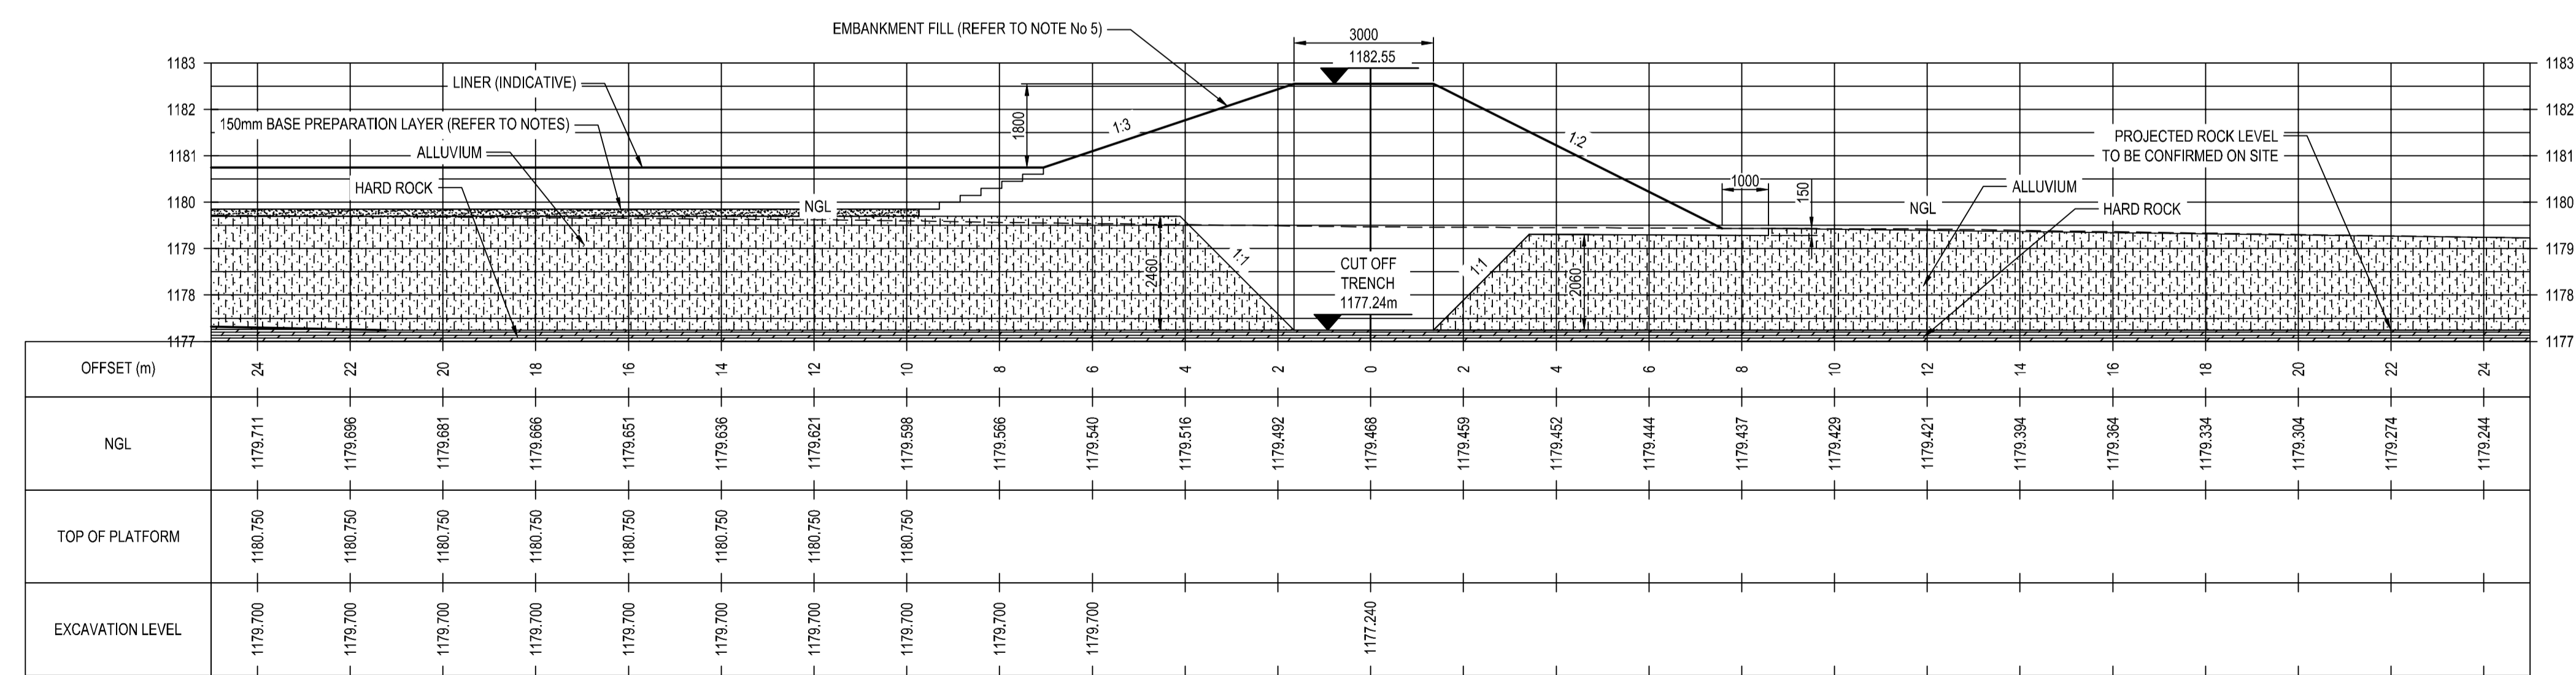

SECTION C-C

- NOTES:**
1. THE ENGINEER SHALL INSPECT ALL FOUNDATIONS BEFORE FILL MATERIAL CAN BE PLACED.
 2. BASE PREPARATION FILL MATERIAL TO BE COMPACTED TO 96% MOD AASHTO BETWEEN +2% AND -1% OMC.
 3. COMPACT FILL FOUNDATION SURFACE UP TO A DEPTH OF 150 mm TO 95% MOD AASHTO.
 4. STRIP A MINIMUM OF 150MM TOPSOIL IN AREAS WHERE THE BOTTOM LEVEL OF BASE PREPARATION LAYER IS WITHIN 150MM OF THE NGL LEVEL.
 5. REFER TO THE RELEVANT DRAWINGS FOR THE CONSTRUCTION OF EMBANKMENT AND LINER.

LEGEND

	ALLUVIUM
	BEDROCK
	150mm BASE PREPARATION LAYER

CONSTRUCTION DRAWING

- NOTES**
- 1.1 DO NOT SCALE THE DRAWINGS.
 - 1.2 ALL DIMENSIONS TO BE VERIFIED ON SITE, PRIOR TO MANUFACTURING OR ORDERING OF EQUIPMENT.
 - 1.3 ANY IN-CLARITIES SHALL BE BROUGHT TO THE ATTENTION OF THE CONSULTING ENGINEER
 - 1.4 THIS DRAWING, OR PART THEREOF, SHALL NOT BE USED FOR ANY OTHER INSTALLATION PROJECT OTHER THAN THIS ONE.
 - 1.5 THIS DRAWING FORMS PART OF THE SPECIFICATION AND SHALL BE READ IN CONJUNCTION WITH THE SAME.

ZAKUMI Consulting Engineers

21 COMPENSATIE STR, POLOKWANE, LIMPOPO, 0699
PO BOX 3154, POLOKWANE, LIMPOPO, 0700

WEBSITE: www.zce.co.za
TEL: +27 15 291 1176
FAX: +27 15 291 1993

CLIENT

CITY OF Polokwane
NATURALLY PROGRESSIVE

REVISION SCHEDULE

NO.	DATE	REVISION DESCRIPTION
0	2024-03	ISSUED FOR CONSTRUCTION

T. BANDA ENGINEER	PR ENG no.	DATE
CLIENT		DATE


PROJECT

POLOKWANE REGIONAL WWTW CONTRACT 2


DRAWING DESCRIPTION

MATURATION PONDS EXCAVATION CROSS SECTIONS SHEET 1


DESIGNED	DRAWN	CHECKED
LD	NC	SN
REV DATE	SCALE	ORIGINAL SIZE
2024-03	1:100	A1
DRAWING NUMBER		
PK278-CP-2-EW-1432-(1)		0

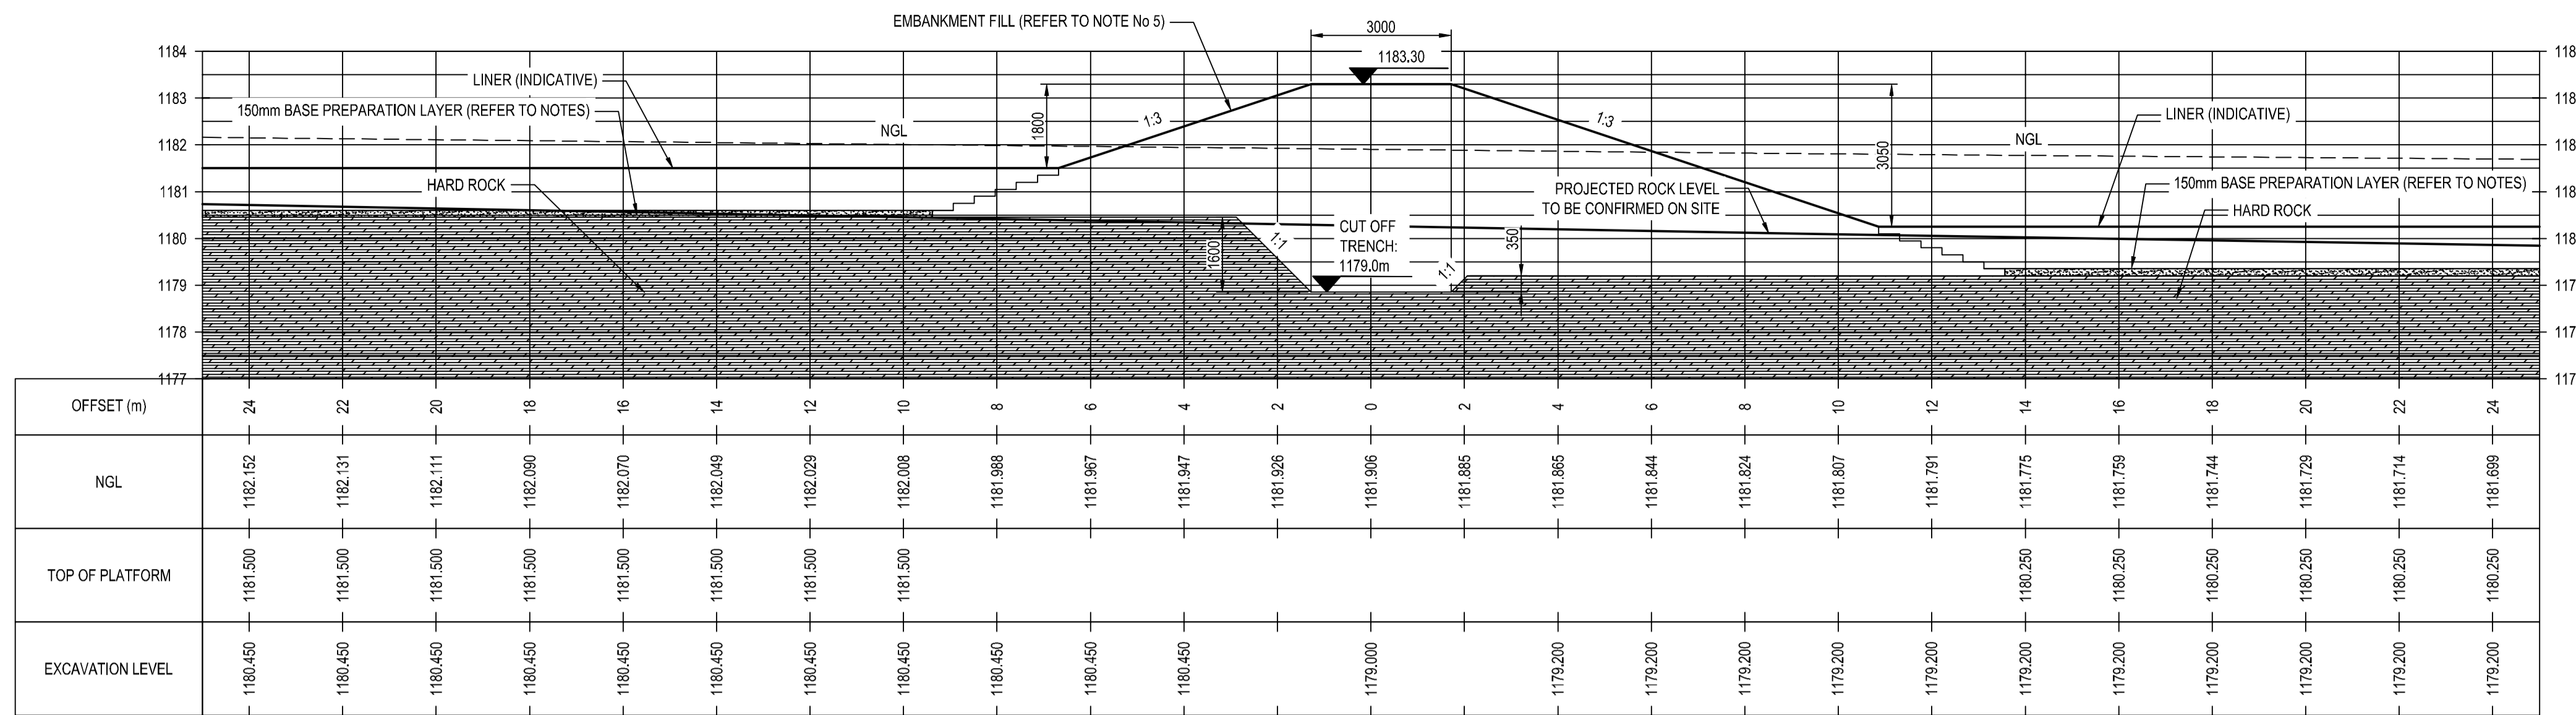

SECTION D-D

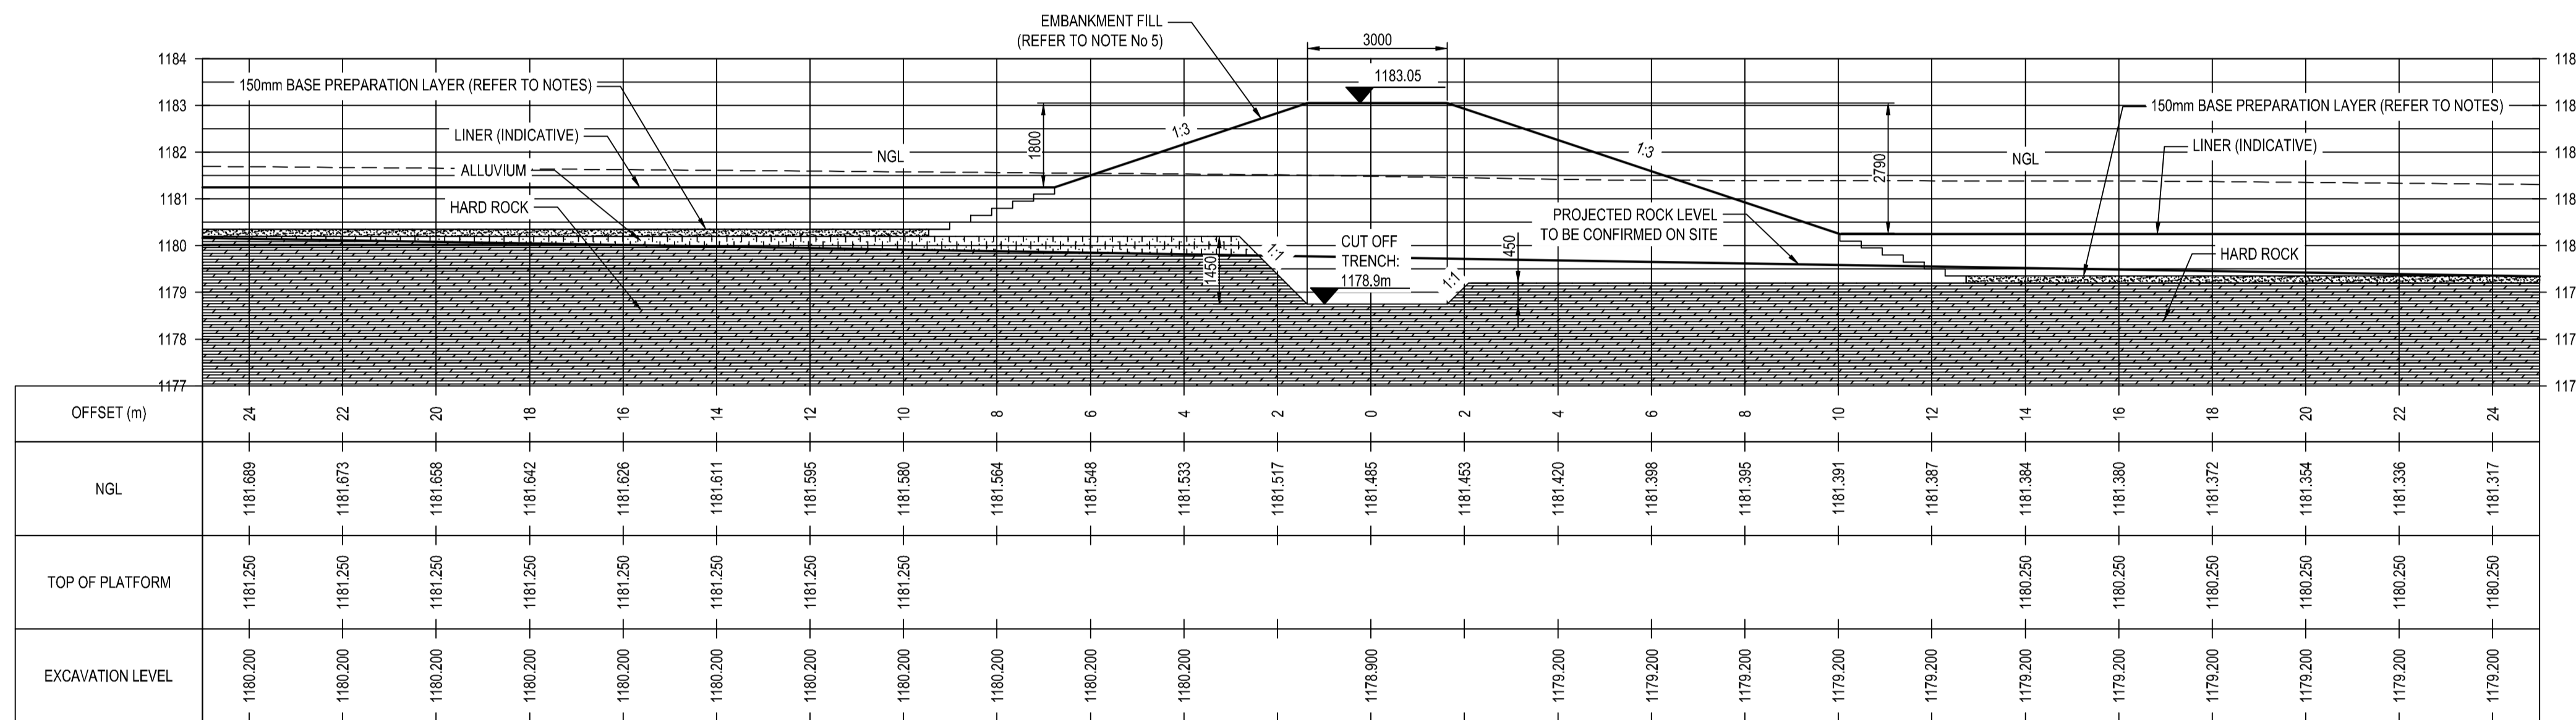

SECTION E-E

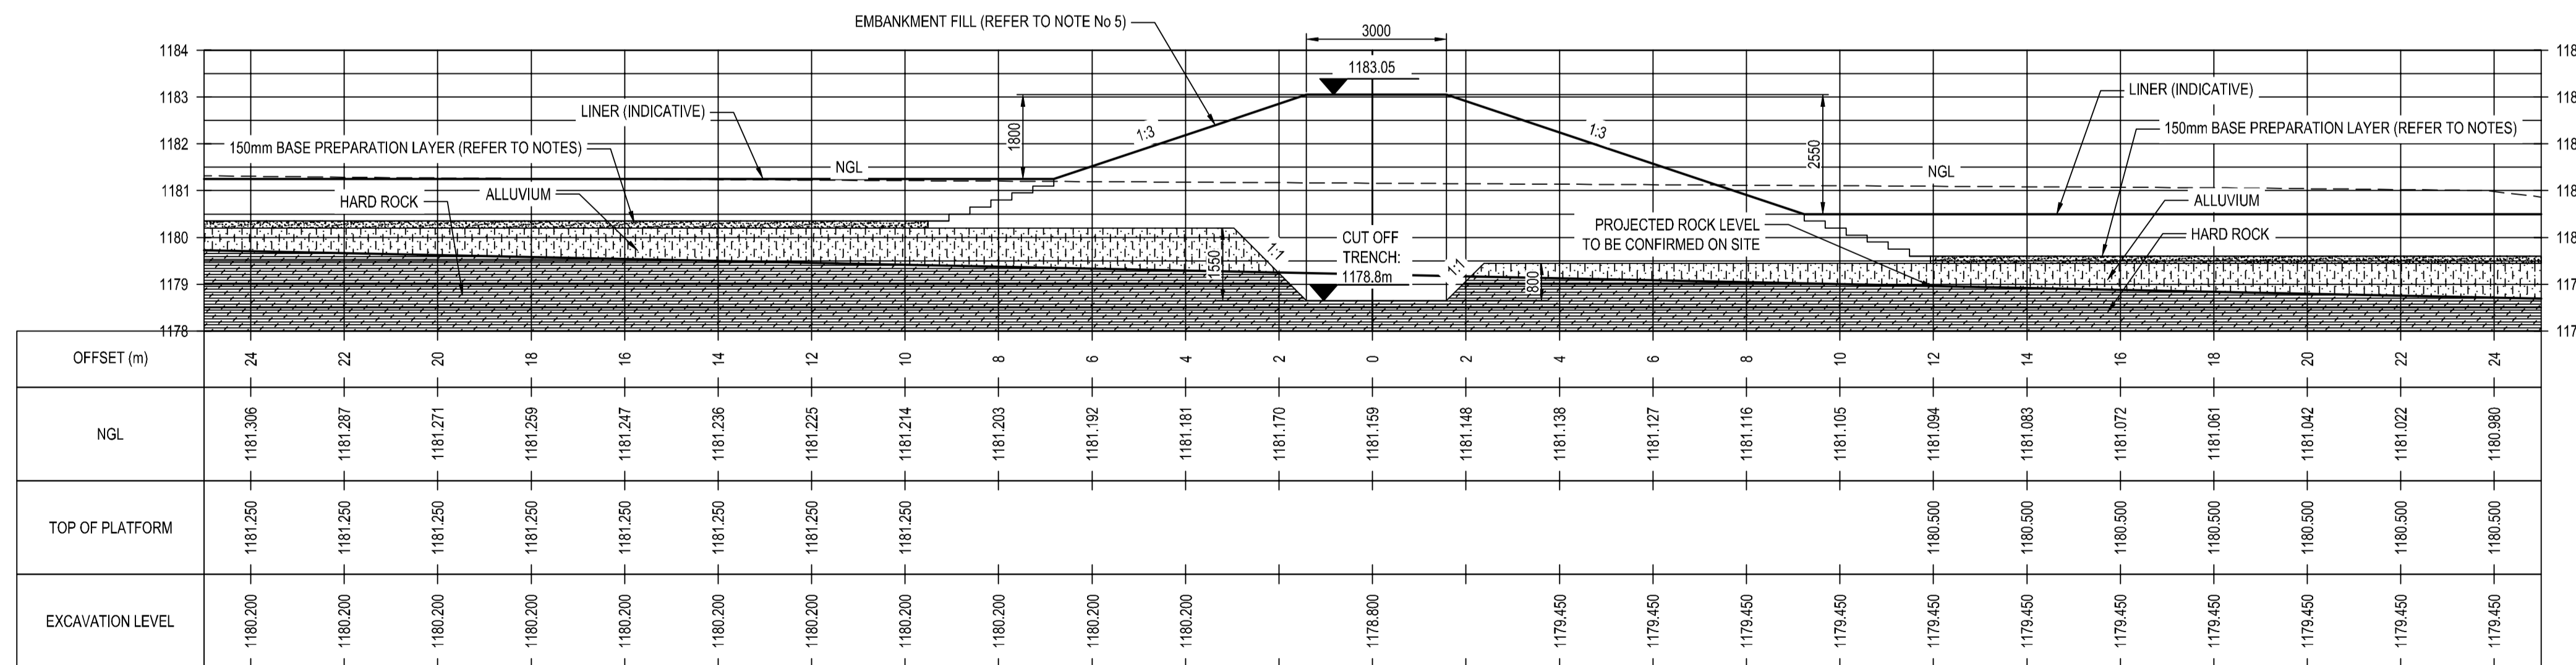

SECTION F-F

NOTES:

1. THE ENGINEER SHALL INSPECT ALL FOUNDATIONS BEFORE FILL MATERIAL CAN BE PLACED.
2. BASE PREPARATION FILL MATERIAL TO BE COMPACTED TO 96% MOD AASHTO BETWEEN +2% AND -1% OMC.
3. COMPACT FILL FOUNDATION SURFACE UP TO A DEPTH OF 150 mm TO 95% MOD AASHTO.
4. STRIP A MINIMUM OF 150MM TOPSOIL IN AREAS WHERE THE BOTTOM LEVEL OF BASE PREPARATION LAYER IS WITHIN 150MM OF THE NGL LEVEL.
5. REFER TO THE RELEVANT DRAWINGS FOR THE CONSTRUCTION OF EMBANKMENT AND LINER.

LEGEND

	ALLUVIUM
	BEDROCK
	150mm BASE PREPARATION LAYER

CONSTRUCTION DRAWING

- NOTES
- 1.1 DO NOT SCALE THE DRAWINGS.
 - 1.2 ALL DIMENSIONS TO BE VERIFIED ON SITE, PRIOR TO MANUFACTURING OR ORDERING OF EQUIPMENT.
 - 1.3 ANY IN-CLARITIES SHALL BE BROUGHT TO THE ATTENTION OF THE CONSULTING ENGINEER
 - 1.4 THIS DRAWING, OR PART THEREOF, SHALL NOT BE USED FOR ANY OTHER INSTALLATION PROJECT OTHER THAN THIS ONE.
 - 1.5 THIS DRAWING FORMS PART OF THE SPECIFICATION AND SHALL BE READ IN CONJUNCTION WITH THE SAME.

ZAKUMI
Consulting Engineers

21 COMPENSATIE STR, POLOKWANE, LIMPOPO, 0699
PO BOX 3154, POLOKWANE, LIMPOPO, 0700

WEBSITE: www.zco.co.za
TEL: +27 15 291 1176
FAX: +27 15 291 1993

CLIENT

CITY OF Polokwane
NATURALLY PROGRESSIVE

REVISION SCHEDULE	
NO.	DATE
0	2024-03
	ISSUED FOR CONSTRUCTION

T. BANDA ENGINEER	PR ENG no.	DATE
CLIENT		DATE


PROJECT

**POLOKWANE
REGIONAL WWTW
CONTRACT 2**


DRAWING DESCRIPTION

**MATURATION PONDS
EXCAVATION
CROSS SECTIONS
SHEET 2**


DESIGNED	DRAWN	CHECKED
LD	NC	SN
REV DATE	SCALE	ORIGINAL SIZE
2024-03	1:100	A1
DRAWING NUMBER		
PROJ No - DISCIPLINE - SERV - SEQ No - (SHEET)	REV	
PK278-CP-2-EW-1432-(2)	0	

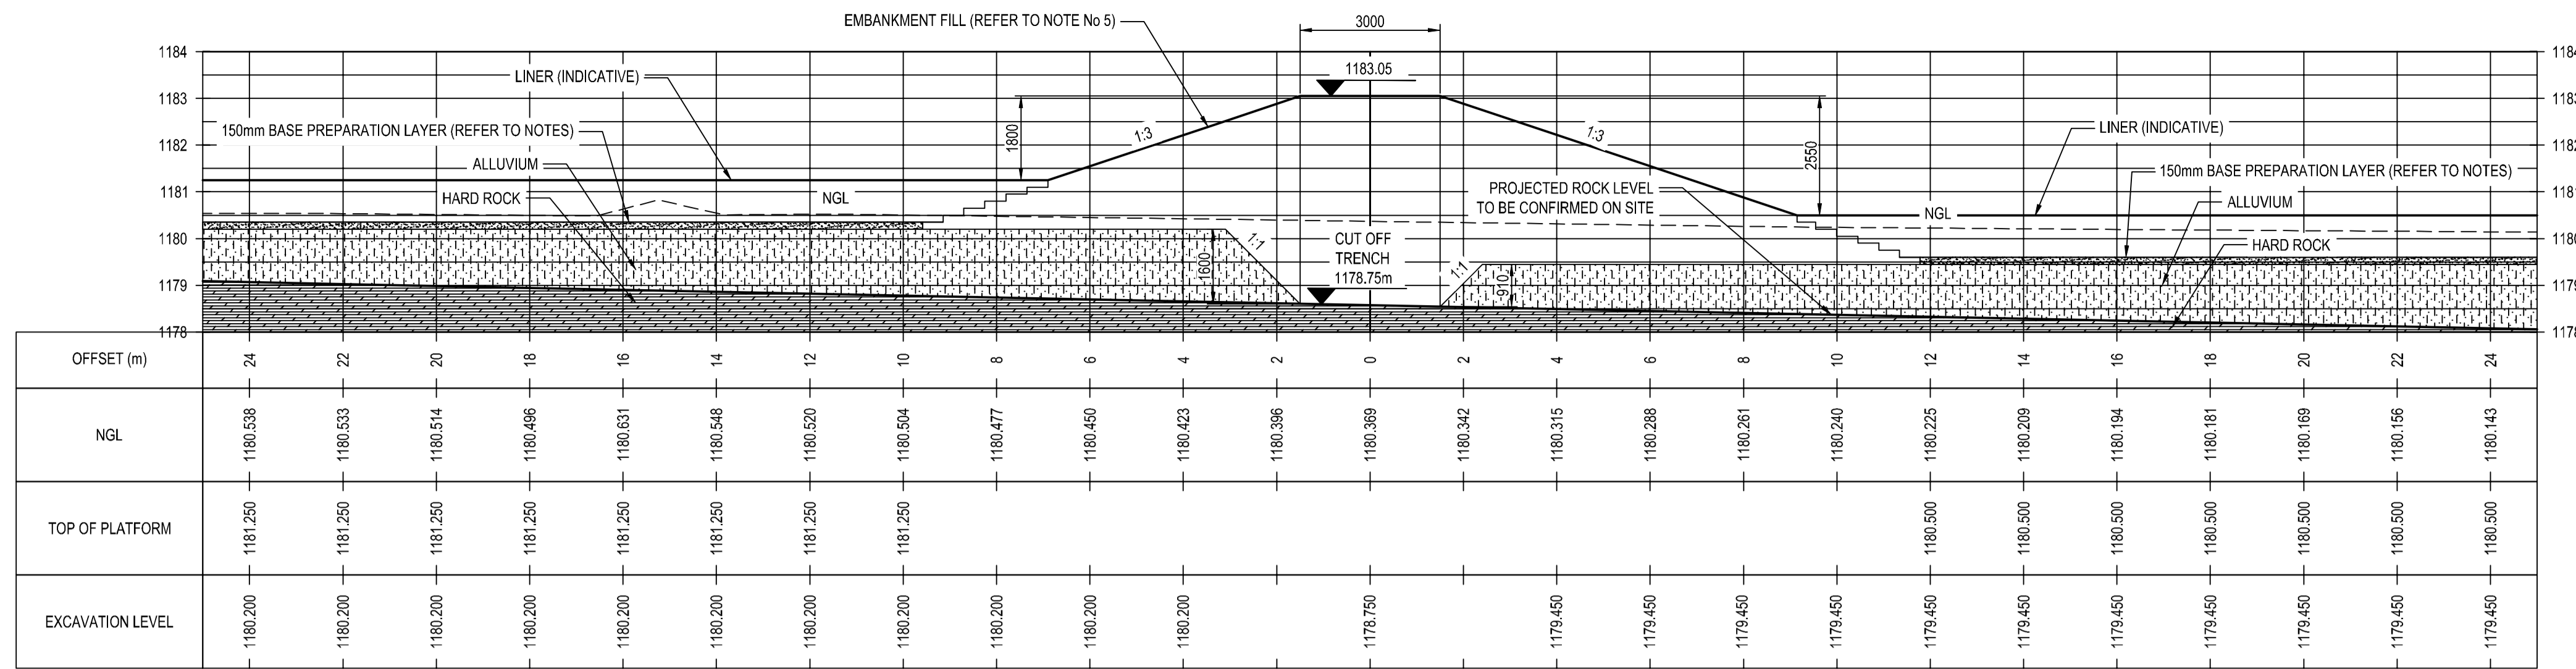

SECTION G-G

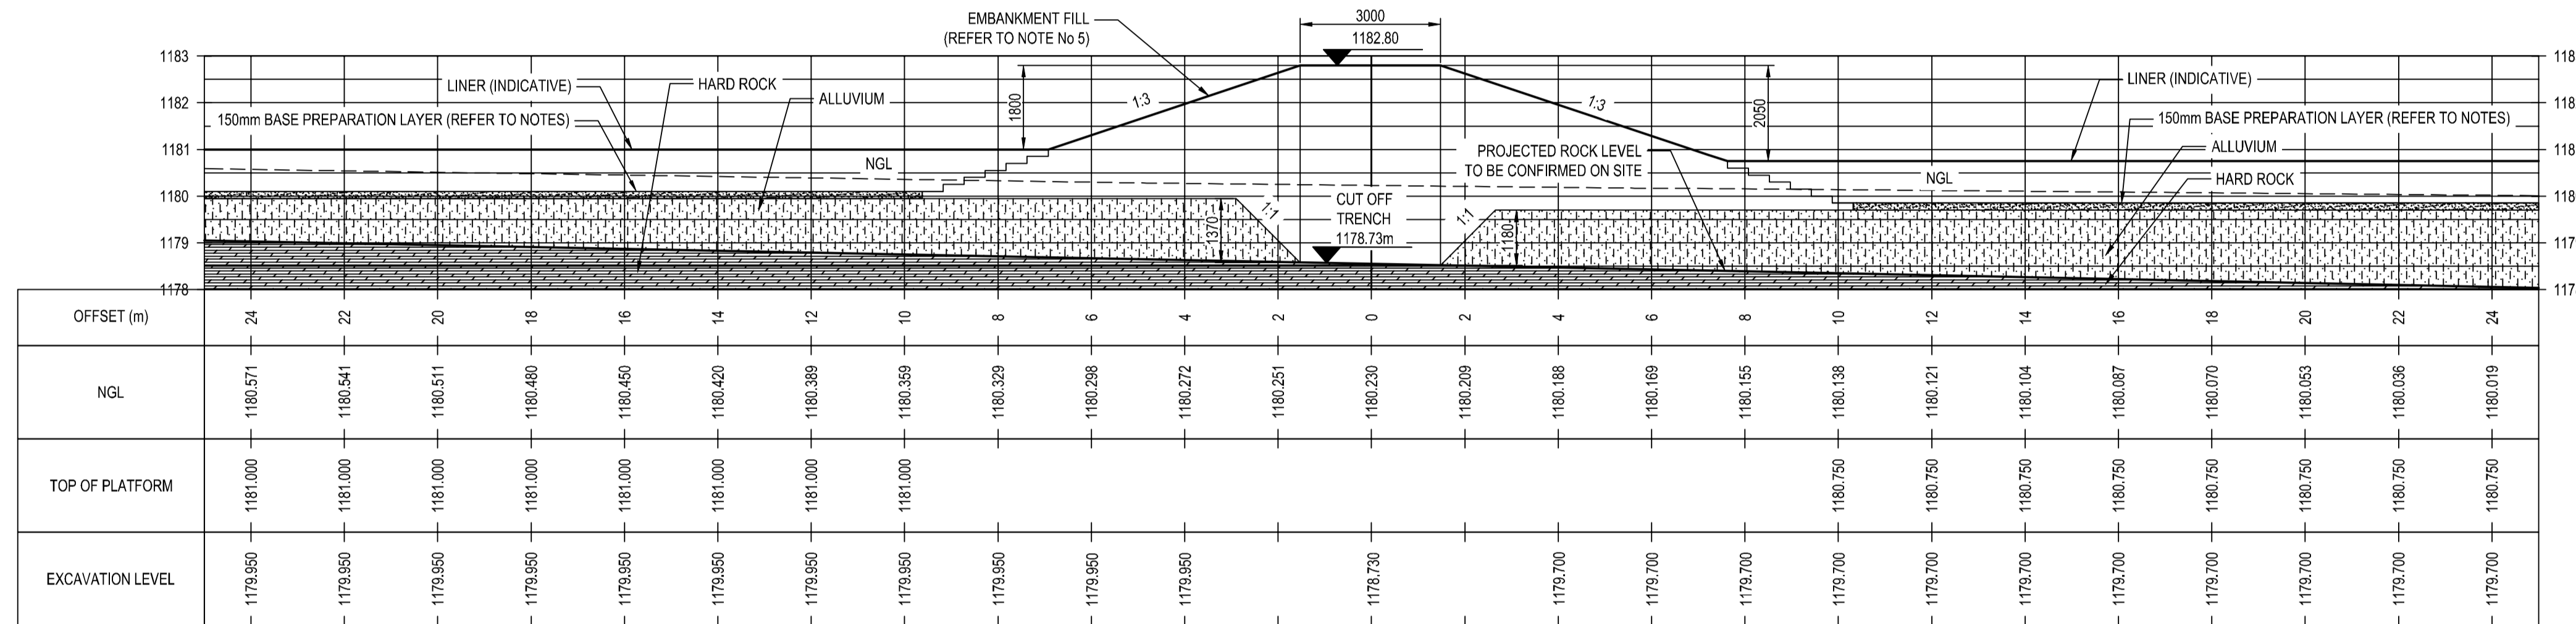

SECTION H-H

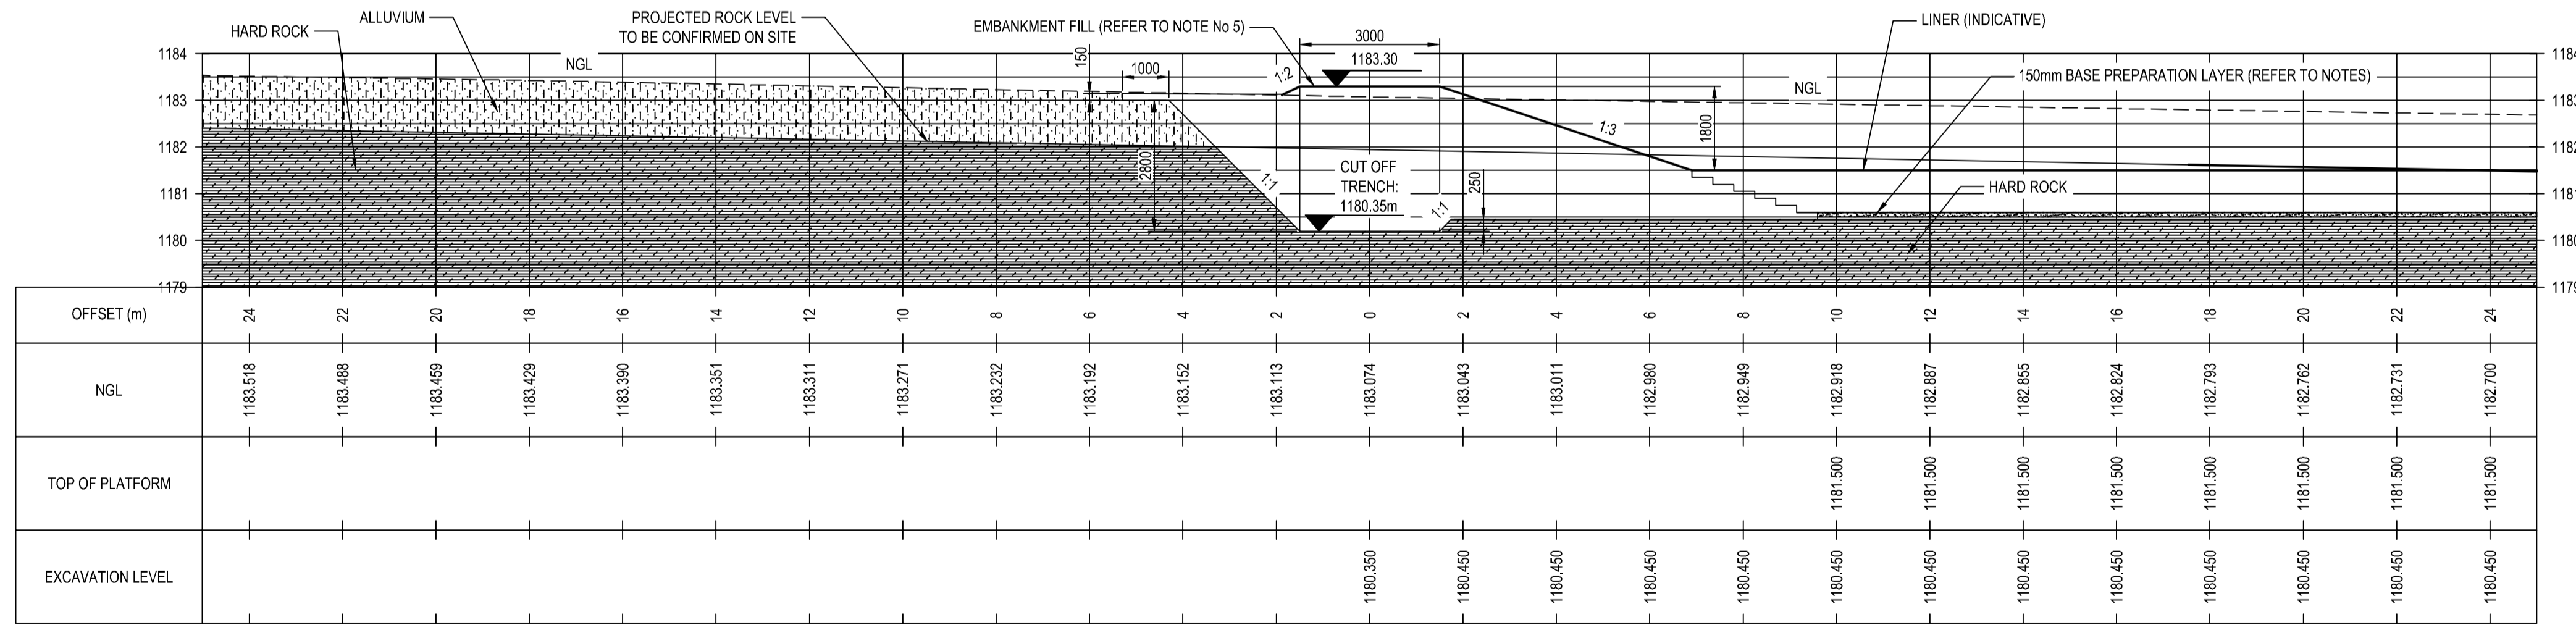

SECTION I-I

NOTES:

1. THE ENGINEER SHALL INSPECT ALL FOUNDATIONS BEFORE FILL MATERIAL CAN BE PLACED.
2. BASE PREPARATION FILL MATERIAL TO BE COMPACTED TO 96% MOD AASHTO BETWEEN +2% AND -1% OMC.
3. COMPACT FILL FOUNDATION SURFACE UP TO A DEPTH OF 150 mm TO 95% MOD AASHTO.
4. STRIP A MINIMUM OF 150MM TOPSOIL IN AREAS WHERE THE BOTTOM LEVEL OF BASE PREPARATION LAYER IS WITHIN 150MM OF THE NGL LEVEL.
5. REFER TO THE RELEVANT DRAWINGS FOR THE CONSTRUCTION OF EMBANKMENT AND LINER.

LEGEND

	ALLUVIUM
	BEDROCK
	150mm BASE PREPARATION LAYER

CONSTRUCTION DRAWING

- NOTES
- 1.1 DO NOT SCALE THE DRAWINGS.
 - 1.2 ALL DIMENSIONS TO BE VERIFIED ON SITE, PRIOR TO MANUFACTURING OR ORDERING OF EQUIPMENT.
 - 1.3 ANY IN-CLARITIES SHALL BE BROUGHT TO THE ATTENTION OF THE CONSULTING ENGINEER
 - 1.4 THIS DRAWING, OR PART THEREOF, SHALL NOT BE USED FOR ANY OTHER INSTALLATION PROJECT OTHER THAN THIS ONE.
 - 1.5 THIS DRAWING FORMS PART OF THE SPECIFICATION AND SHALL BE READ IN CONJUNCTION WITH THE SAME.

ZAKUMI
Consulting Engineers

21 COMPENSATIE STR. POLOKWANE, LIMPOPO, 0699
PO BOX 3154, POLOKWANE, LIMPOPO, 0700

WEBSITE: www.zce.co.za
TEL: +27 15 291 1176
FAX: +27 15 291 1993

CLIENT

CITY OF Polokwane
NATURALLY PROGRESSIVE

REVISION SCHEDULE		
NO.	DATE	REVISION DESCRIPTION
0	2024-03	ISSUED FOR CONSTRUCTION

T. BANDA
ENGINEER

PR ENG no. _____ DATE _____

CLIENT _____ DATE _____


PROJECT

POLOKWANE REGIONAL WWTW CONTRACT 2


DRAWING DESCRIPTION

MATURATION PONDS EXCAVATION CROSS SECTIONS SHEET 3


DESIGNED	DRAWN	CHECKED
LD	NC	SN
REV DATE	SCALE	ORIGINAL SIZE
2024-03	1:100	A1
DRAWING NUMBER		
PROJ No - DISCIPLINE - SERV - SEQ No - (SHEET)	REV	
PK278-CP-2-EW-1432-(3)	0	

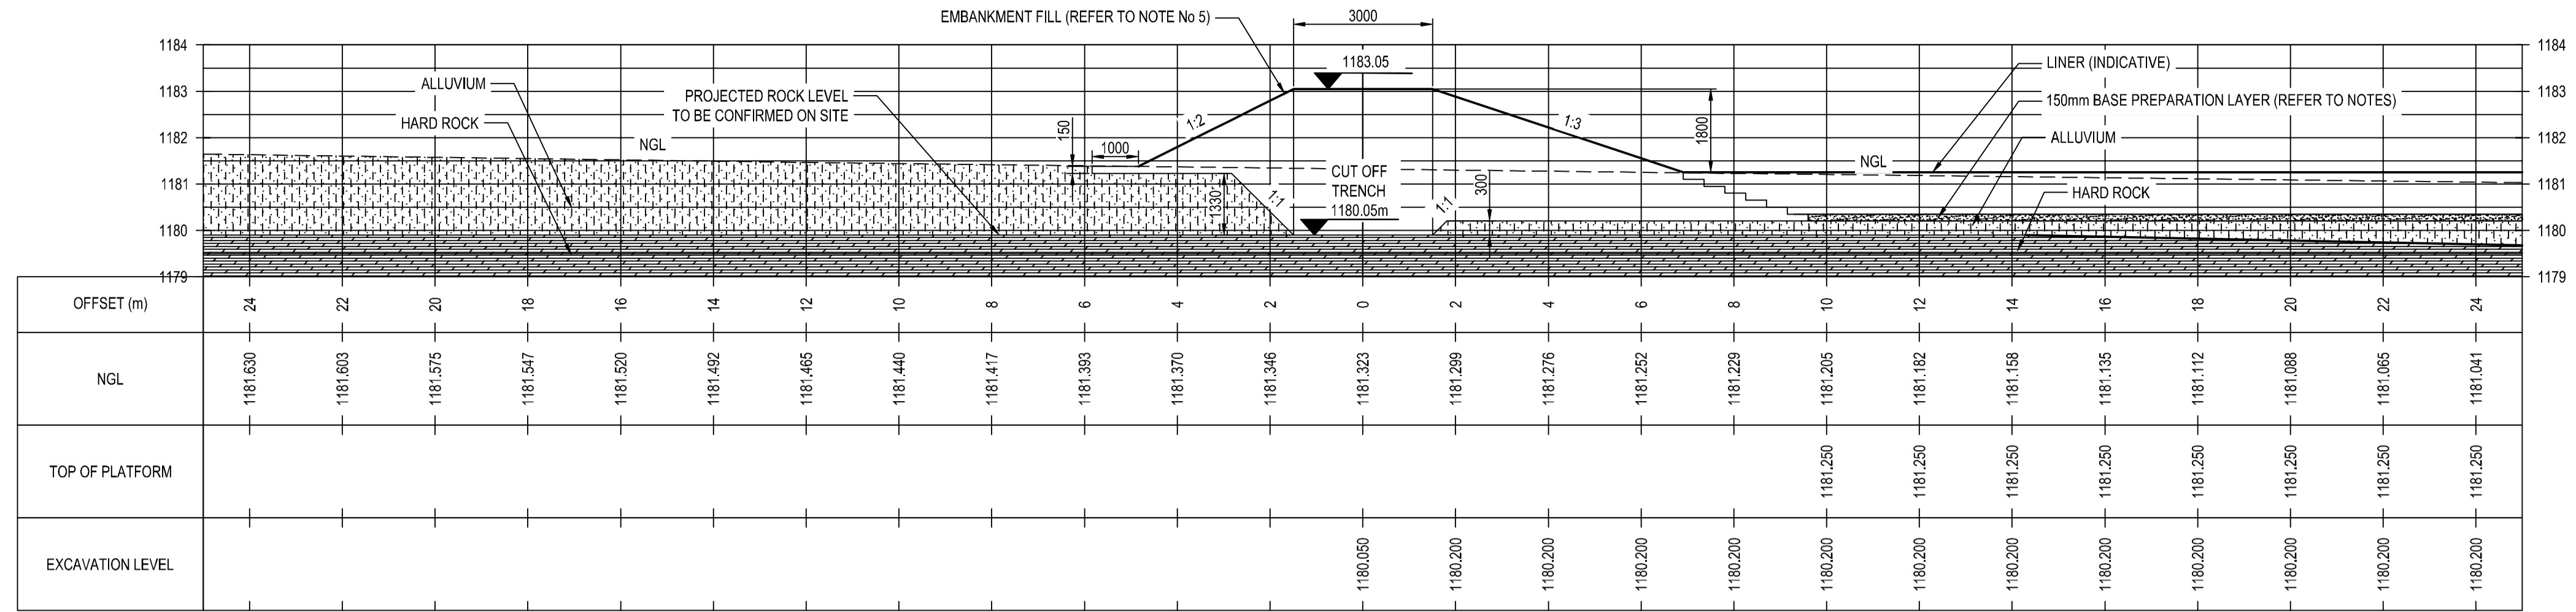

SECTION J-J

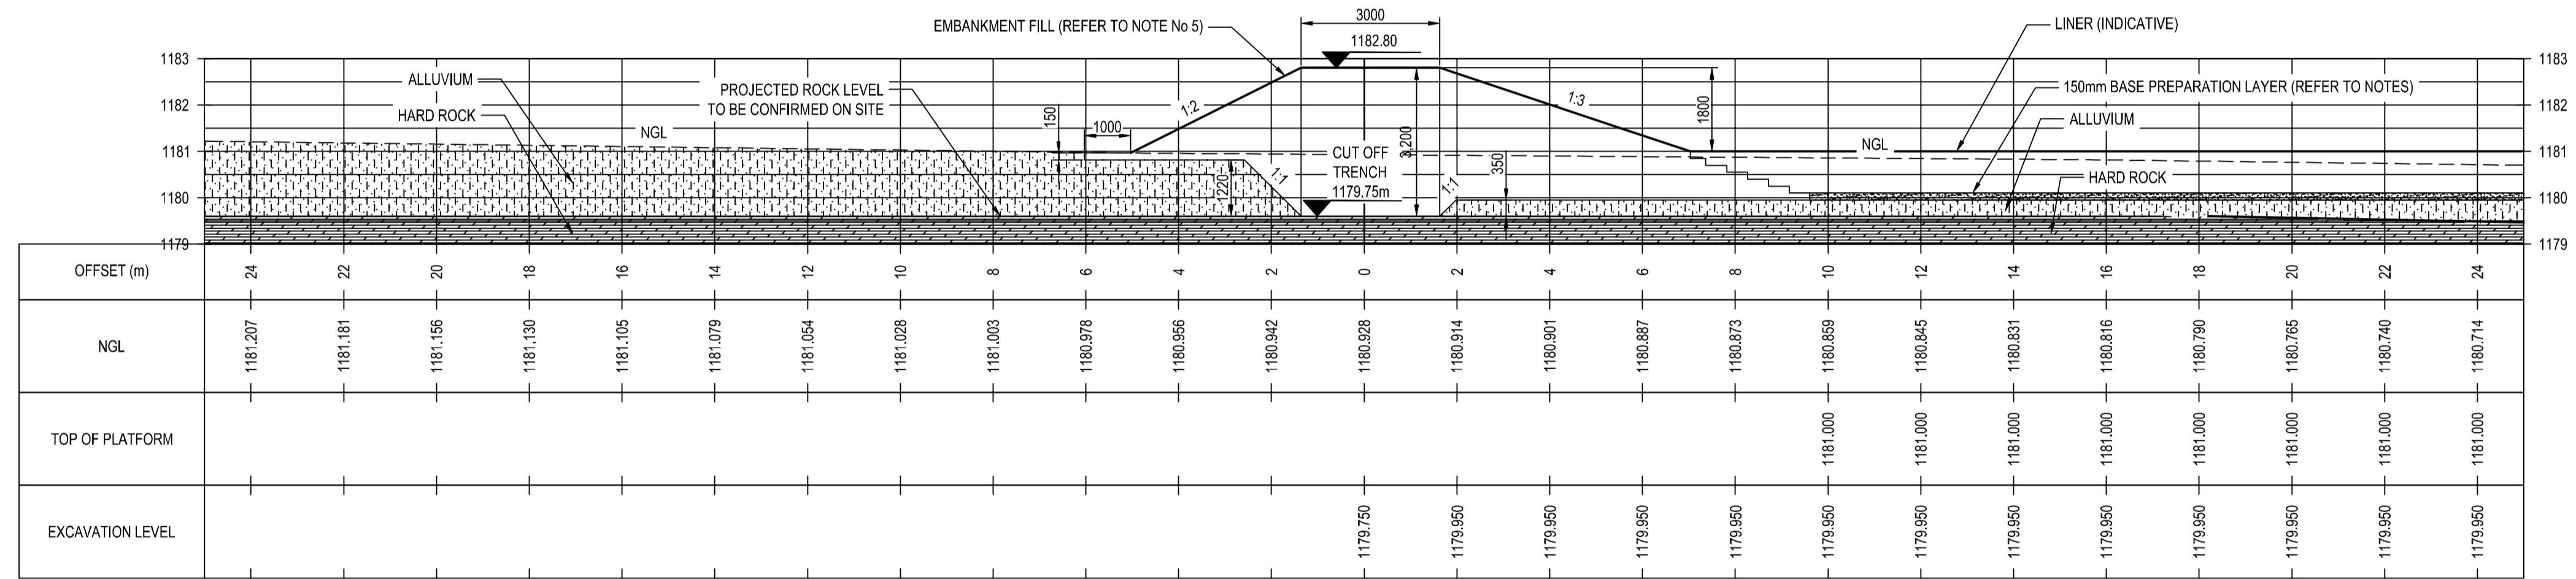

SECTION K-K

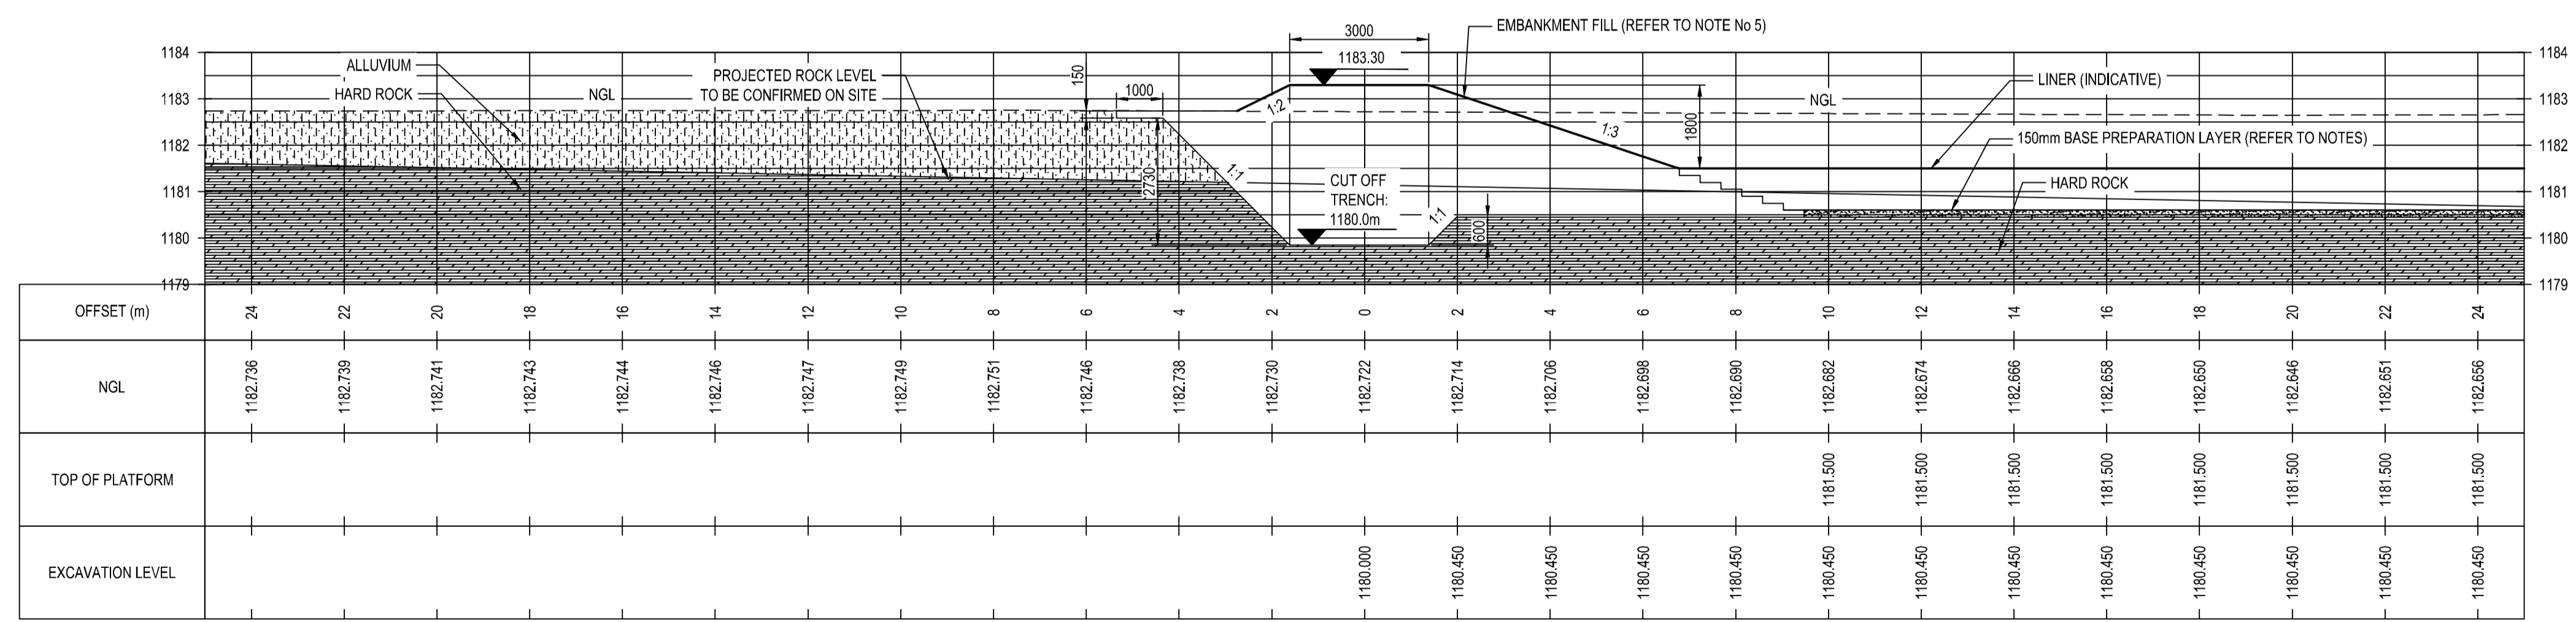

SECTION L-L

- NOTES:**
1. THE ENGINEER SHALL INSPECT ALL FOUNDATIONS BEFORE FILL MATERIAL CAN BE PLACED.
 2. BASE PREPARATION FILL MATERIAL TO BE COMPACTED TO 96% MOD AASHTO BETWEEN +2% AND -1% OMC.
 3. COMPACT FILL FOUNDATION SURFACE UP TO A DEPTH OF 150 mm TO 95% MOD AASHTO.
 4. STRIP A MINIMUM OF 150MM TOPSOIL IN AREAS WHERE THE BOTTOM LEVEL OF BASE PREPARATION LAYER IS WITHIN 150MM OF THE NGL LEVEL.
 5. REFER TO THE RELEVANT DRAWINGS FOR THE CONSTRUCTION OF EMBANKMENT AND LINER.

LEGEND

- ALLUVIUM
- BEDROCK
- 150mm BASE PREPARATION LAYER

CONSTRUCTION DRAWING

- NOTES**
- 1.1 DO NOT SCALE THE DRAWINGS.
 - 1.2 ALL DIMENSIONS TO BE VERIFIED ON SITE, PRIOR TO MANUFACTURING OR ORDERING OF EQUIPMENT.
 - 1.3 ANY IN-CLARITIES SHALL BE BROUGHT TO THE ATTENTION OF THE CONSULTING ENGINEER.
 - 1.4 THIS DRAWING, OR PART THEREOF, SHALL NOT BE USED FOR ANY OTHER INSTALLATION PROJECT OTHER THAN THIS ONE.
 - 1.5 THIS DRAWING FORMS PART OF THE SPECIFICATION AND SHALL BE READ IN CONJUNCTION WITH THE SAME.

ZAKUMI
Consulting Engineers

21 COMPENSATIE STR, POLOKWANE, LIMPOPO, 0699
PO BOX 3154, POLOKWANE, LIMPOPO, 0700

WEBSITE: www.zce.co.za
TEL: +27 15 291 1176
FAX: +27 15 291 1993

CLIENT

CITY OF Polokwane
NATURALLY PROGRESSIVE

REVISION SCHEDULE

NO.	DATE	REVISION DESCRIPTION
0	2024-03	ISSUED FOR CONSTRUCTION

T. BANDA
ENGINEER

PR ENG no. _____ DATE _____

CLIENT _____ DATE _____


PROJECT

POLOKWANE REGIONAL WWTW CONTRACT 2


DRAWING DESCRIPTION

MATURATION PONDS EXCAVATION CROSS SECTIONS SHEET 4


DESIGNED	DRAWN	CHECKED
LD	NC	SN
REV DATE	SCALE	ORIGINAL SIZE
2024-03	1:100	A1
DRAWING NUMBER		
PROJ No - DISCIPLINE - SERV - SEQ No - (SHEET)	REV	
PK278-CP-2-EW-1432-(4)	0	

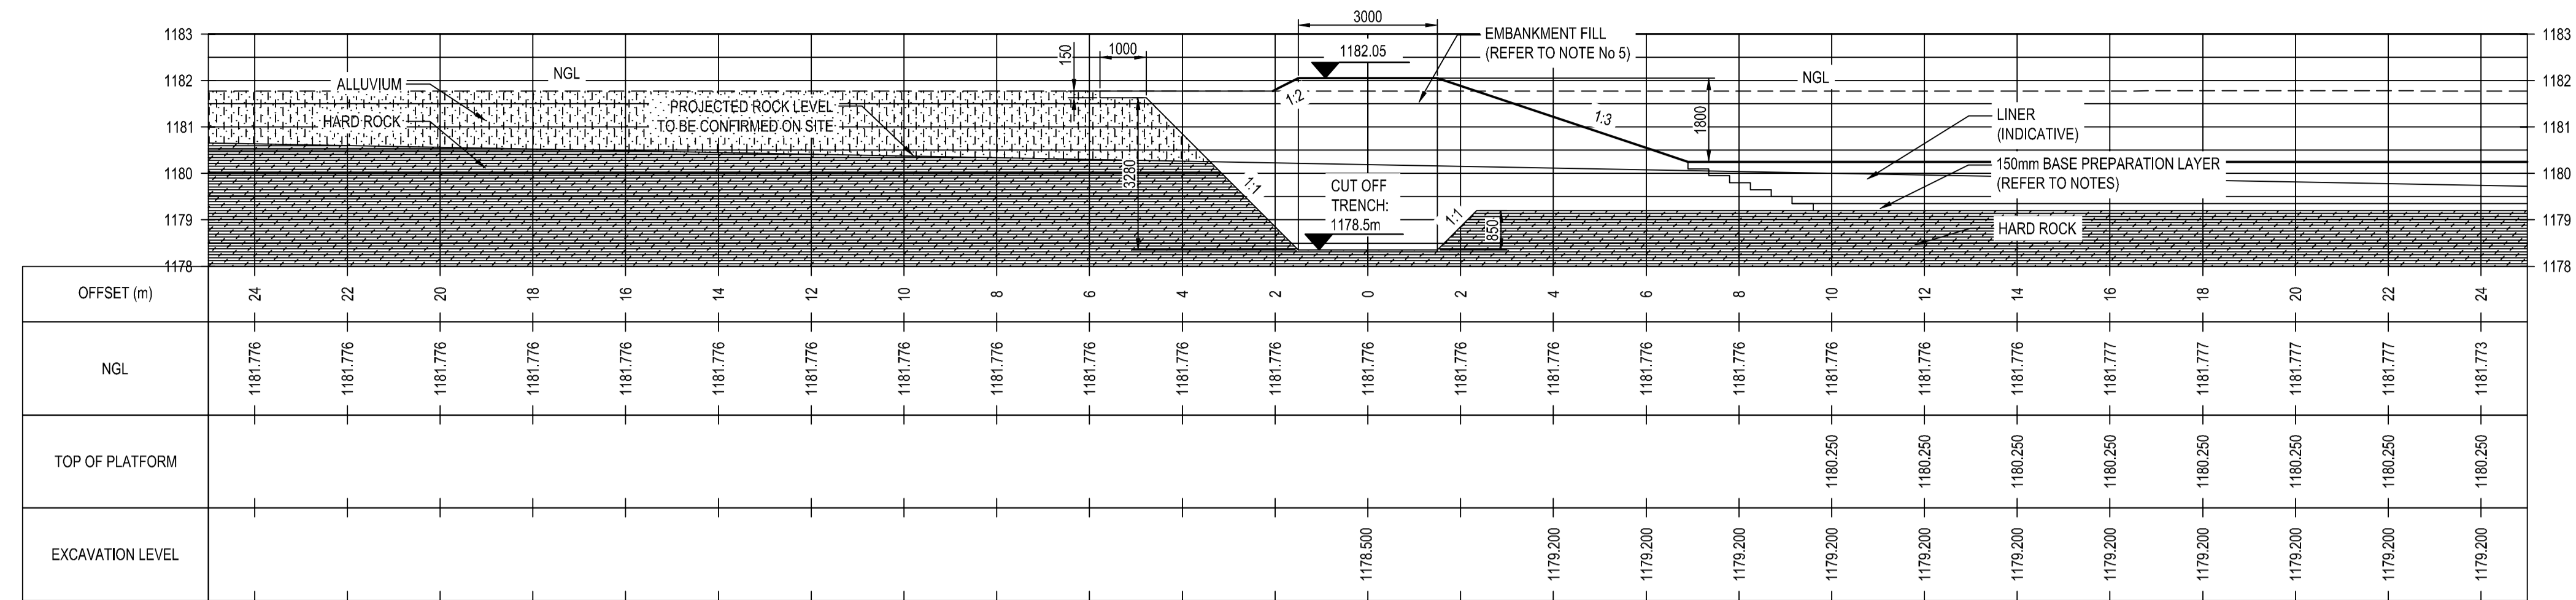

SECTION M-M

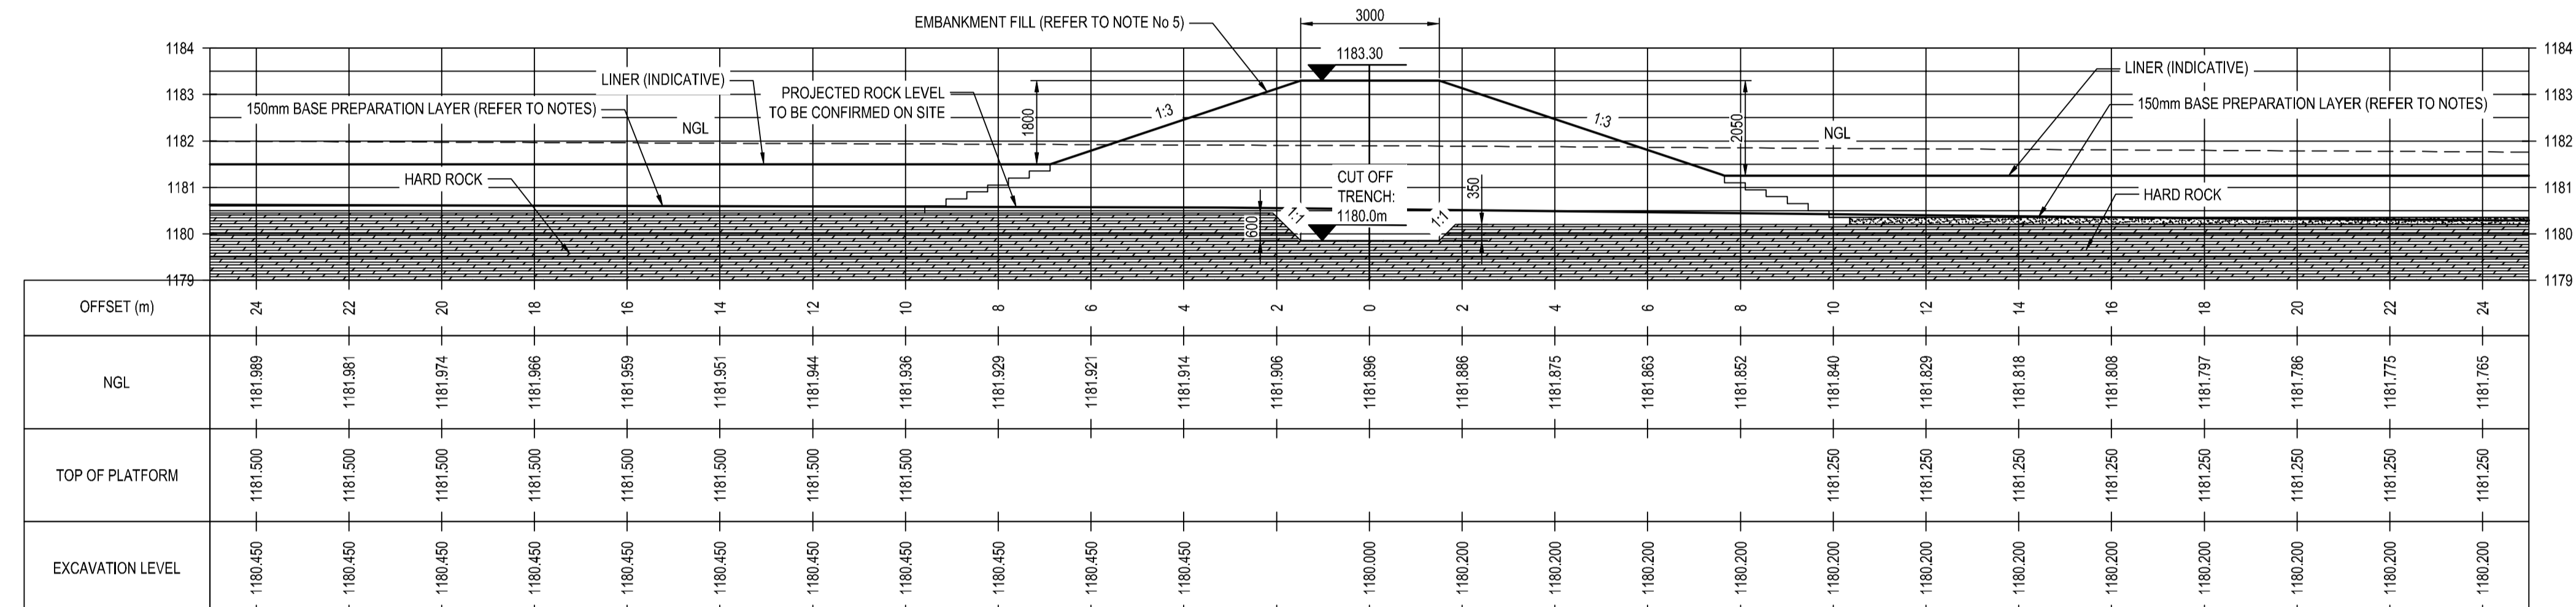

SECTION N-N

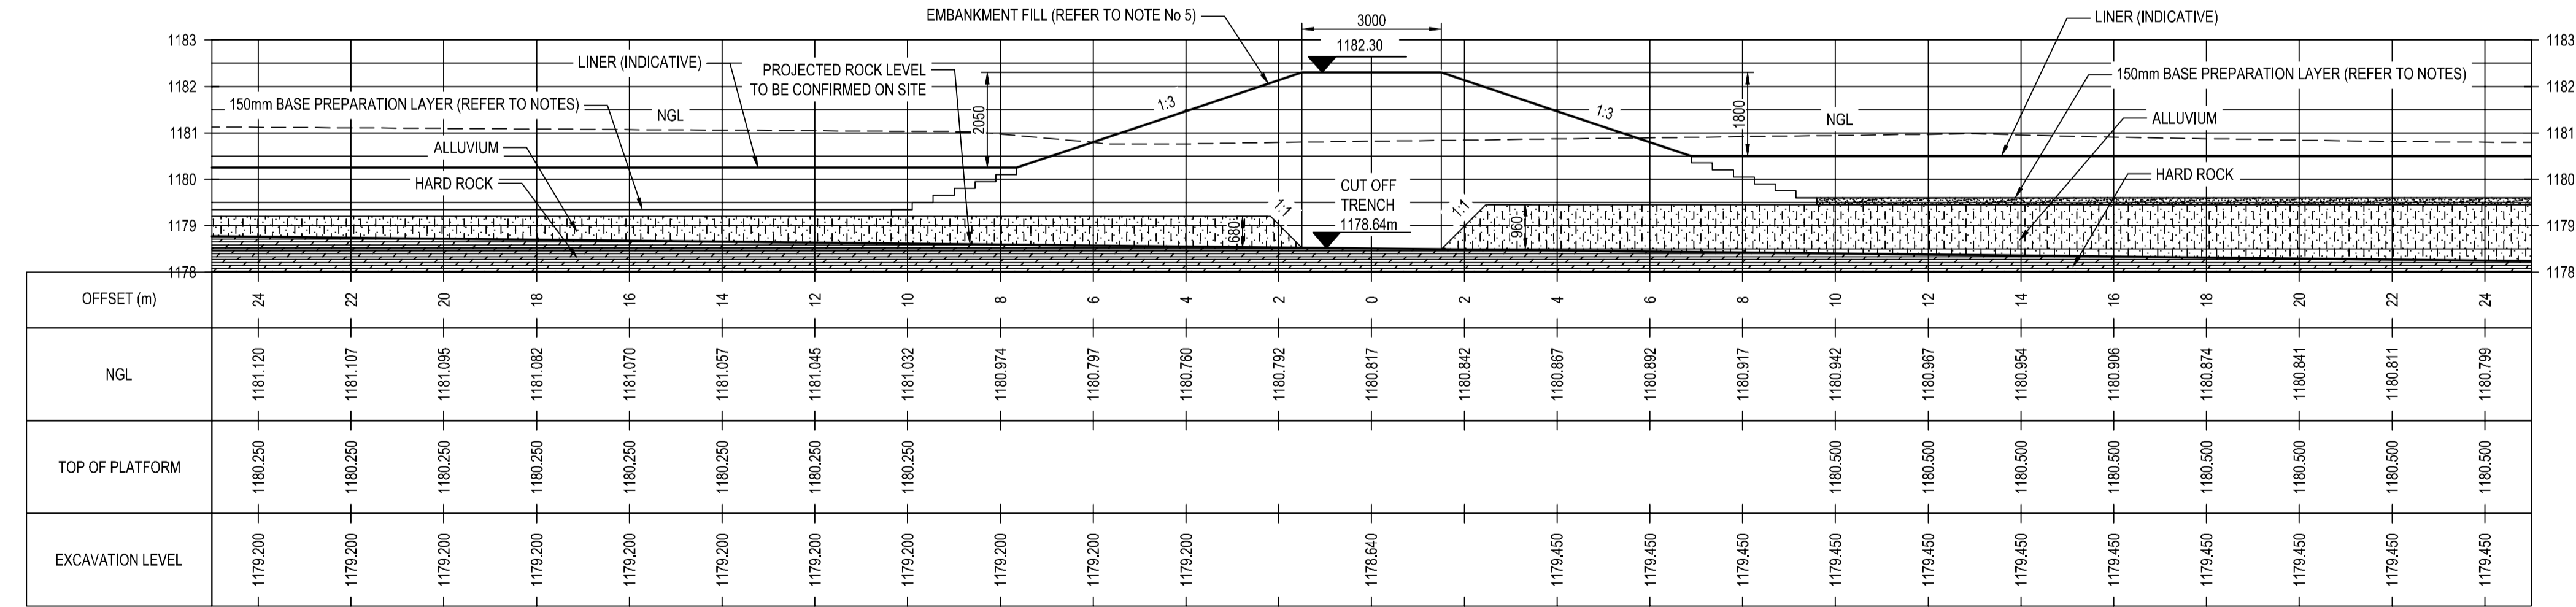

SECTION O-O

- NOTES:**
1. THE ENGINEER SHALL INSPECT ALL FOUNDATIONS BEFORE FILL MATERIAL CAN BE PLACED.
 2. BASE PREPARATION FILL MATERIAL TO BE COMPACTED TO 96% MOD AASHTO BETWEEN +2% AND -1% OMC.
 3. COMPACT FILL FOUNDATION SURFACE UP TO A DEPTH OF 150 mm TO 95% MOD AASHTO.
 4. STRIP A MINIMUM OF 150MM TOPSOIL IN AREAS WHERE THE BOTTOM LEVEL OF BASE PREPARATION LAYER IS WITHIN 150MM OF THE NGL LEVEL.
 5. REFER TO THE RELEVANT DRAWINGS FOR THE CONSTRUCTION OF EMBANKMENT AND LINER.

LEGEND

	ALLUVIUM
	BEDROCK
	150mm BASE PREPARATION LAYER

- NOTES**
- 1.1 DO NOT SCALE THE DRAWINGS.
 - 1.2 ALL DIMENSIONS TO BE VERIFIED ON SITE, PRIOR TO MANUFACTURING OR ORDERING OF EQUIPMENT.
 - 1.3 ANY IN-CLARITIES SHALL BE BROUGHT TO THE ATTENTION OF THE CONSULTING ENGINEER
 - 1.4 THIS DRAWING, OR PART THEREOF, SHALL NOT BE USED FOR ANY OTHER INSTALLATION PROJECT OTHER THAN THIS ONE.
 - 1.5 THIS DRAWING FORMS PART OF THE SPECIFICATION AND SHALL BE READ IN CONJUNCTION WITH THE SAME.

ZAKUMI
Consulting Engineers

21 COMPENSATIE STR, POLOKWANE, LIMPOPO, 0699
PO BOX 3154, POLOKWANE, LIMPOPO, 0700

WEBSITE: www.zce.co.za
TEL: +27 15 291 1176
FAX: +27 15 291 1993

CLIENT

CITY OF Polokwane
NATURALLY PROGRESSIVE

REVISION SCHEDULE

NO.	DATE	REVISION DESCRIPTION
0	2024-03	ISSUED FOR CONSTRUCTION

T. BANDA
ENGINEER

PR ENG no. _____ DATE _____

CLIENT _____ DATE _____

PROJECT


POLOKWANE REGIONAL WWTW CONTRACT 2

DRAWING DESCRIPTION


MATURATION PONDS EXCAVATION CROSS SECTIONS SHEET 5

CONSTRUCTION DRAWING


DESIGNED	DRAWN	CHECKED
LD	NC	SN
REV DATE	SCALE	ORIGINAL SIZE
2024-03	1:100	A1
DRAWING NUMBER		
PROJ No - DISCIPLINE - SERV - SEQ No - (SHEET)	REV	
PK278-CP-2-EW-1432-(5)	0	

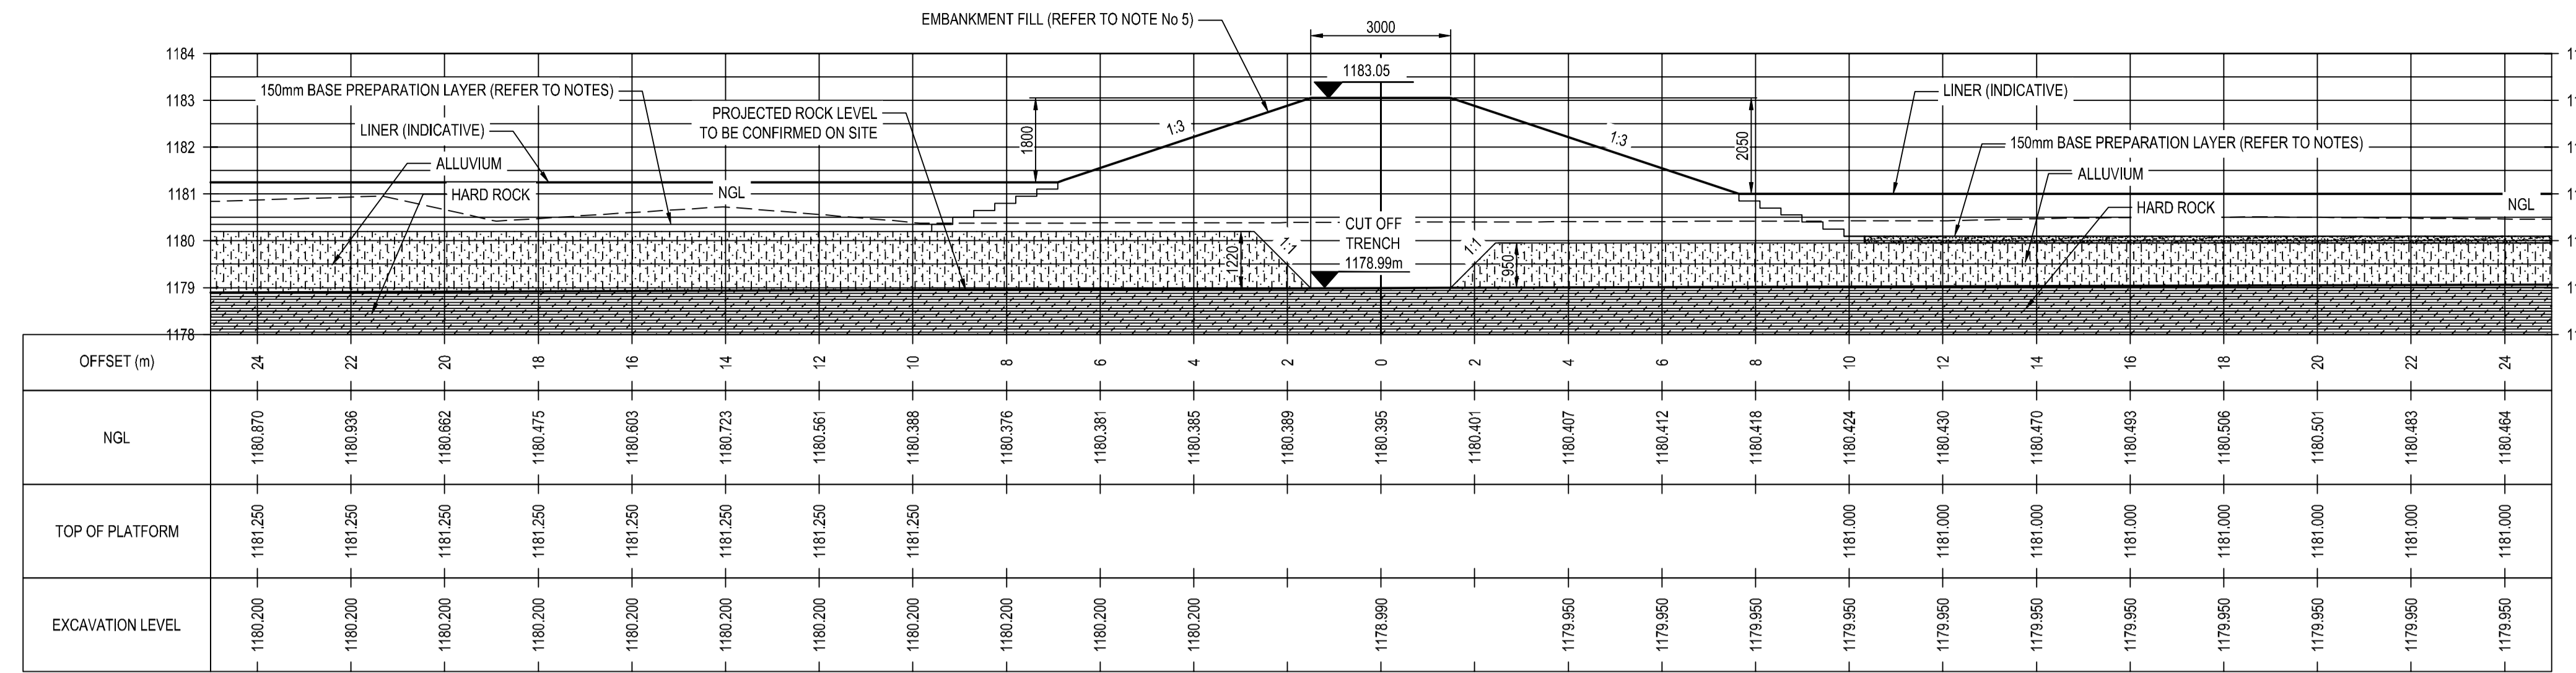

SECTION P-P

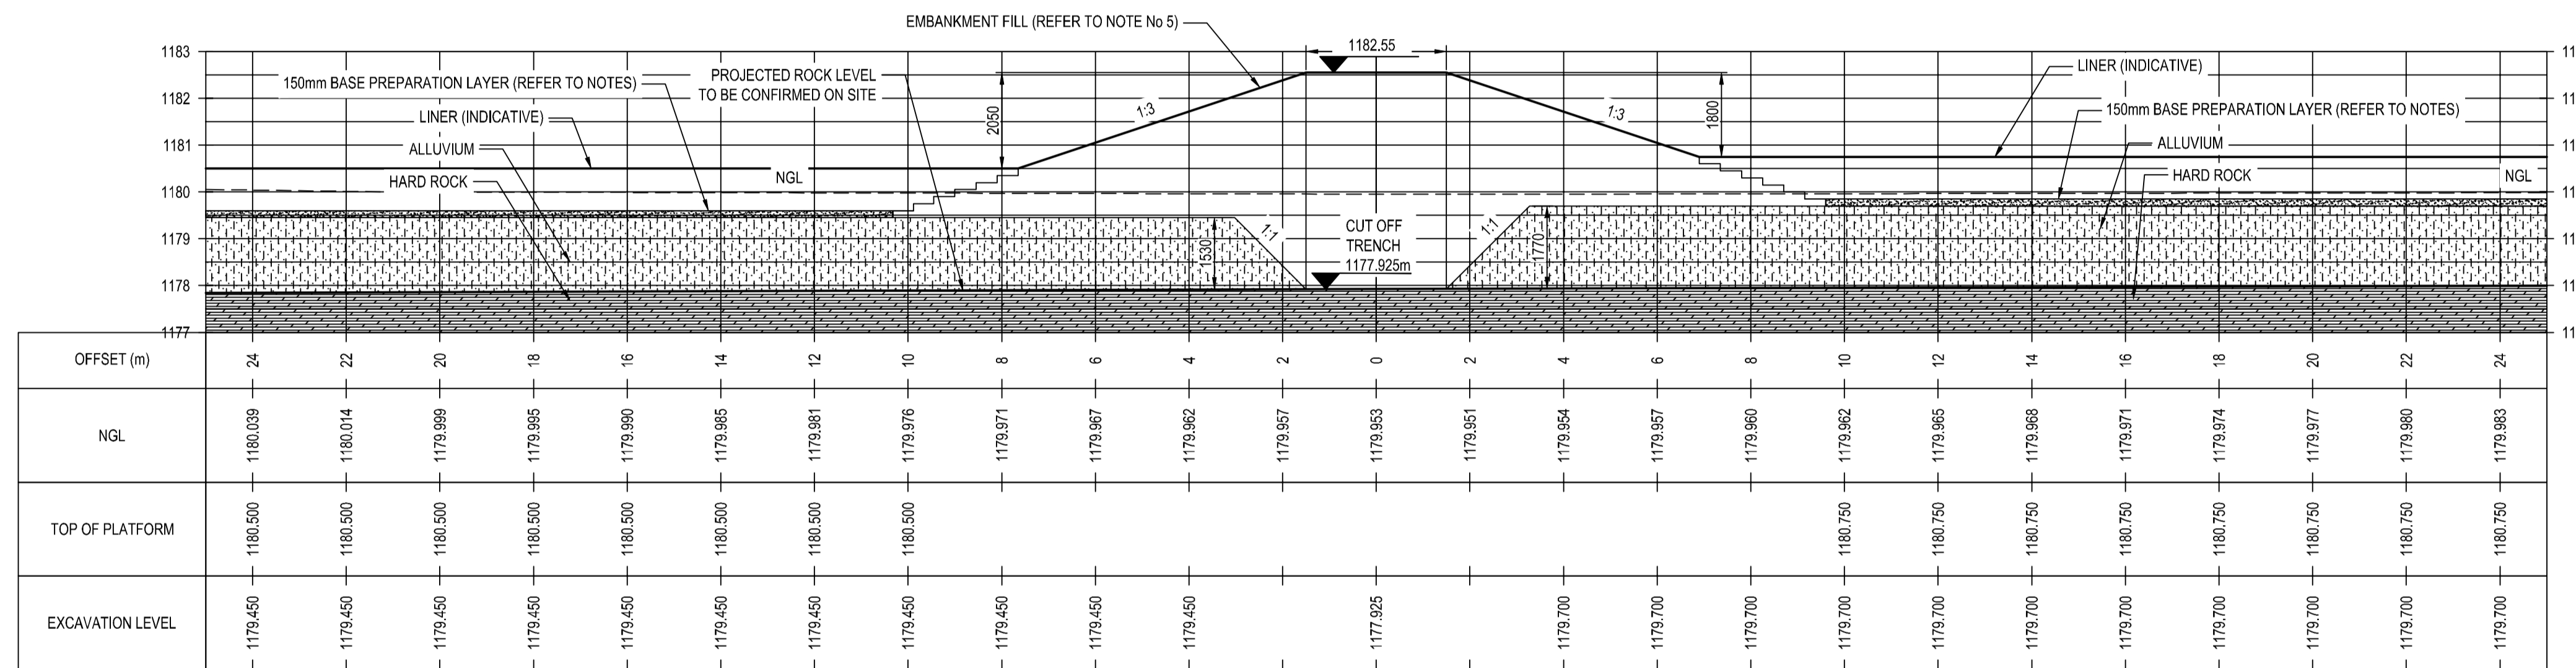

SECTION Q-Q

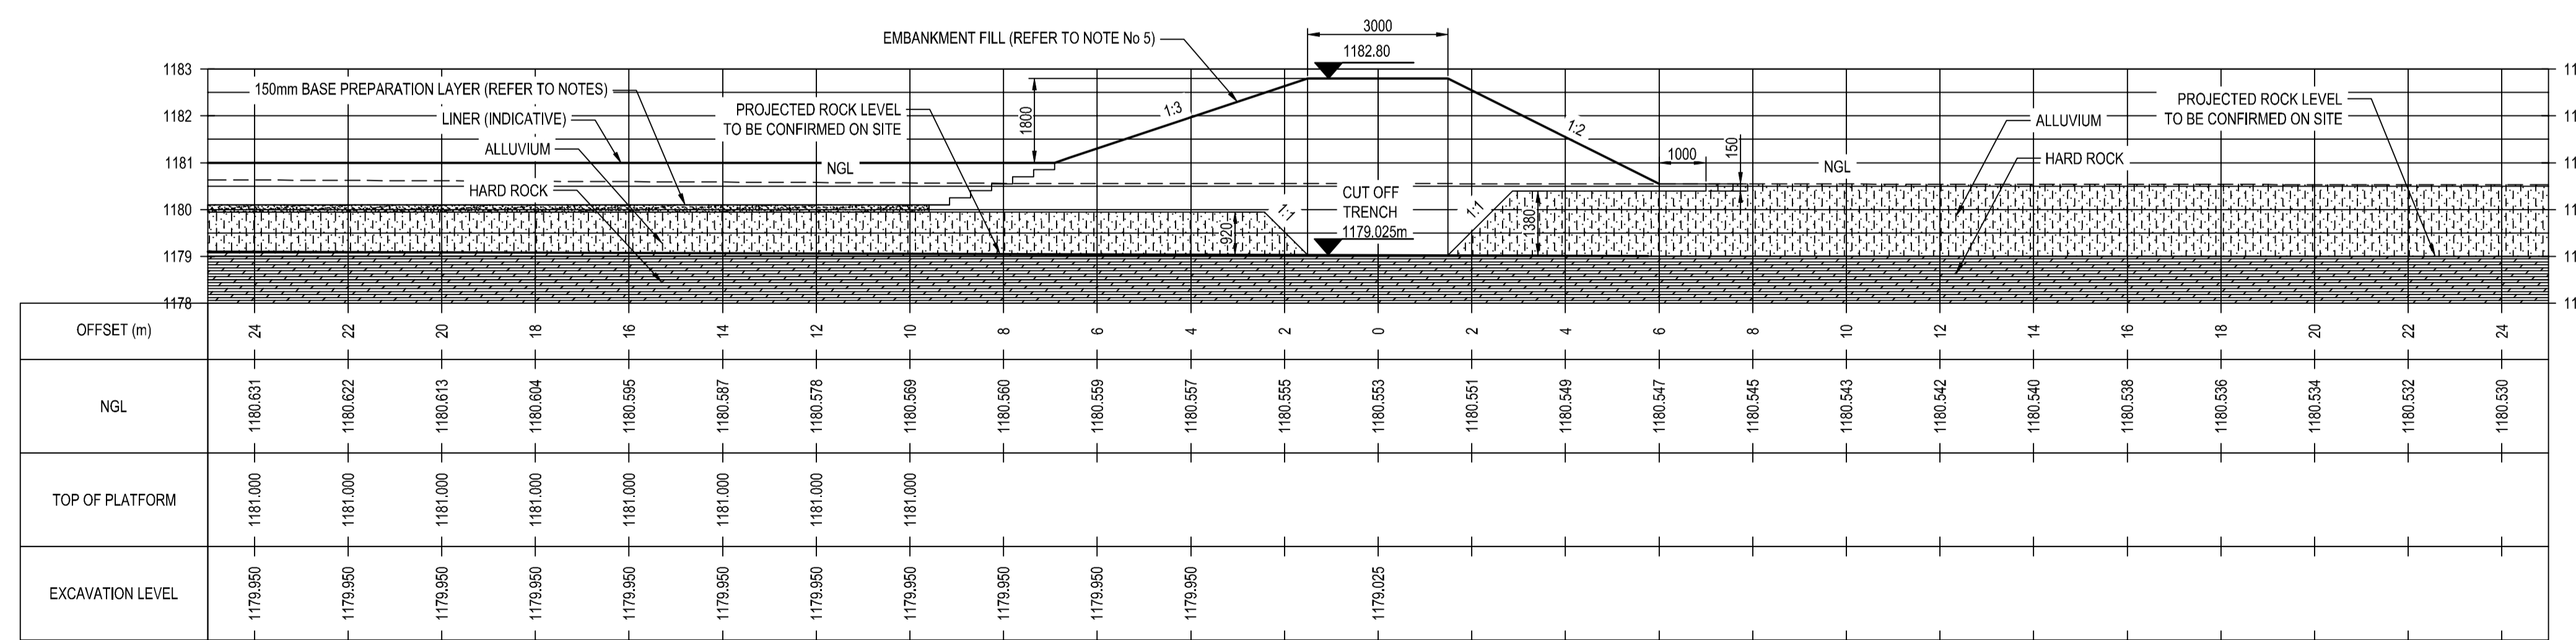

SECTION R-R

- NOTES:**
1. THE ENGINEER SHALL INSPECT ALL FOUNDATIONS BEFORE FILL MATERIAL CAN BE PLACED.
 2. BASE PREPARATION FILL MATERIAL TO BE COMPACTED TO 96% MOD AASHTO BETWEEN +2% AND -1% OMC.
 3. COMPACT FILL FOUNDATION SURFACE UP TO A DEPTH OF 150 mm TO 95% MOD AASHTO.
 4. STRIP A MINIMUM OF 150MM TOPSOIL IN AREAS WHERE THE BOTTOM LEVEL OF BASE PREPARATION LAYER IS WITHIN 150MM OF THE NGL LEVEL.
 5. REFER TO THE RELEVANT DRAWINGS FOR THE CONSTRUCTION OF EMBANKMENT AND LINER.

LEGEND

- ALLUVIUM
- BEDROCK
- 150mm BASE PREPARATION LAYER

CONSTRUCTION DRAWING

- NOTES**
- 1.1 DO NOT SCALE THE DRAWINGS.
 - 1.2 ALL DIMENSIONS TO BE VERIFIED ON SITE, PRIOR TO MANUFACTURING OR ORDERING OF EQUIPMENT.
 - 1.3 ANY IN-CLARITIES SHALL BE BROUGHT TO THE ATTENTION OF THE CONSULTING ENGINEER
 - 1.4 THIS DRAWING, OR PART THEREOF, SHALL NOT BE USED FOR ANY OTHER INSTALLATION PROJECT OTHER THAN THIS ONE.
 - 1.5 THIS DRAWING FORMS PART OF THE SPECIFICATION AND SHALL BE READ IN CONJUNCTION WITH THE SAME.

ZAKUMI
Consulting Engineers

21 COMPENSATIE STR, POLOKWANE, LIMPOPO, 0699
PO BOX 3154, POLOKWANE, LIMPOPO, 0700

WEBSITE: www.zce.co.za
TEL: +27 15 291 1176
FAX: +27 15 291 1993

CLIENT

CITY OF Polokwane
NATURALLY PROGRESSIVE

REVISION SCHEDULE		
NO.	DATE	REVISION DESCRIPTION
0	2024-03	ISSUED FOR CONSTRUCTION

T. BANDA
ENGINEER

PR ENG no. _____ DATE _____

CLIENT _____ DATE _____


PROJECT

POLOKWANE REGIONAL WWTW CONTRACT 2

DRAWING DESCRIPTION

MATURATION PONDS EXCAVATION CROSS SECTIONS SHEET 6

DESIGNED	DRAWN	CHECKED
LD	NC	SN
REV DATE	SCALE	ORIGINAL SIZE
2024-03	1:100	A1
DRAWING NUMBER		
PROJ No - DISCIPLINE - SERV - SEQ No - (SHEET)	REV	
PK278-CP-2-EW-1432-(6)	0	

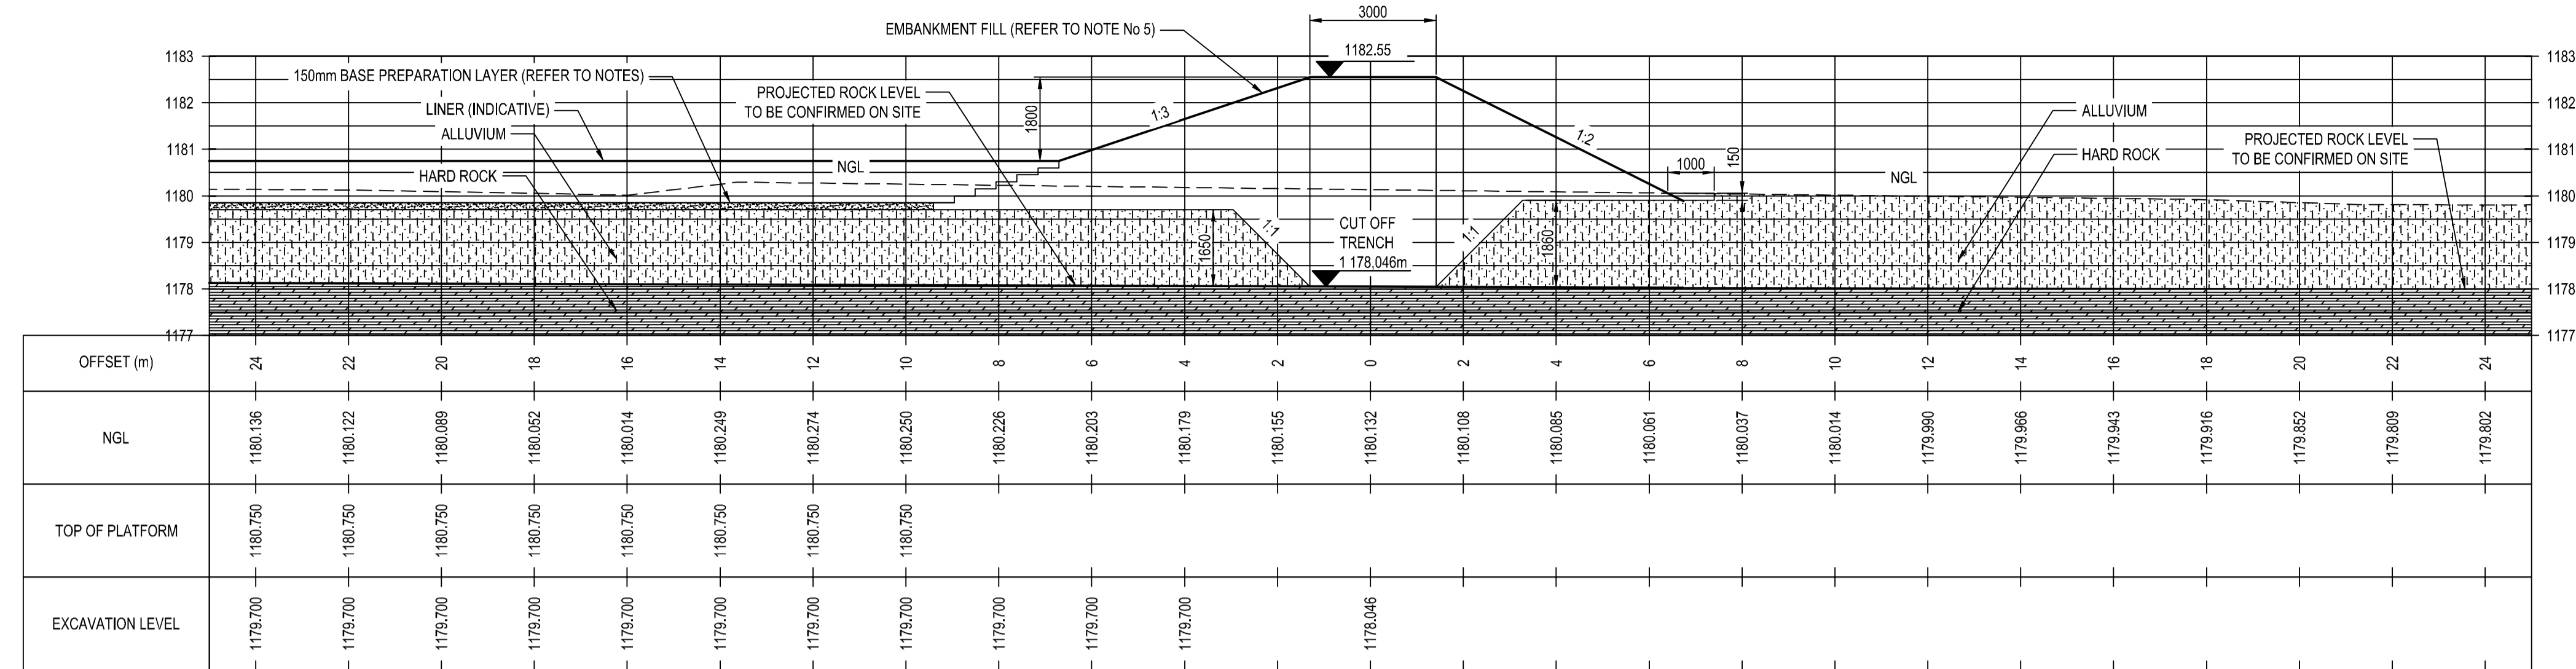

SECTION S-S

NOTES:

1. THE ENGINEER SHALL INSPECT ALL FOUNDATIONS BEFORE FILL MATERIAL CAN BE PLACED.
2. BASE PREPARATION FILL MATERIAL TO BE COMPACTED TO 96% MOD AASHTO BETWEEN +2% AND -1% OMC.
3. COMPACT FILL FOUNDATION SURFACE UP TO A DEPTH OF 150 mm TO 95% MOD AASHTO.
4. STRIP A MINIMUM OF 150MM TOPSOIL IN AREAS WHERE THE BOTTOM LEVEL OF BASE PREPARATION LAYER IS WITHIN 150MM OF THE NGL LEVEL.
5. REFER TO THE RELEVANT DRAWINGS FOR THE CONSTRUCTION OF EMBANKMENT AND LINER.

LEGEND

	ALLUVIUM
	BEDROCK
	150mm BASE PREPARATION LAYER

CONSTRUCTION DRAWING

NOTES

- 1.1 DO NOT SCALE THE DRAWINGS.
- 1.2 ALL DIMENSIONS TO BE VERIFIED ON SITE, PRIOR TO MANUFACTURING OR ORDERING OF EQUIPMENT.
- 1.3 ANY IN-CLARITIES SHALL BE BROUGHT TO THE ATTENTION OF THE CONSULTING ENGINEER
- 1.4 THIS DRAWING, OR PART THEREOF, SHALL NOT BE USED FOR ANY OTHER INSTALLATION PROJECT OTHER THAN THIS ONE.
- 1.5 THIS DRAWING FORMS PART OF THE SPECIFICATION AND SHALL BE READ IN CONJUNCTION WITH THE SAME.

ZAKUMI
Consulting Engineers

21 COMPENSATIE STR, POLOKWANE, LIMPOPO, 0699
PO BOX 3154, POLOKWANE, LIMPOPO, 0700

WEBSITE: www.zce.co.za
TEL: +27 15 291 1176
FAX: +27 15 291 1993

CLIENT

CITY OF Polokwane
NATURALLY PROGRESSIVE

REVISION SCHEDULE		
NO.	DATE	REVISION DESCRIPTION
0	2024-03	ISSUED FOR CONSTRUCTION

T. BANDA
ENGINEER

PR ENG no. DATE

CLIENT DATE

PROJECT

POLOKWANE REGIONAL WWTW CONTRACT 2

DRAWING DESCRIPTION

MATURATION PONDS EXCAVATION CROSS SECTIONS SHEET 7

DESIGNED	DRAWN	CHECKED
LD	NC	SN
REV DATE	SCALE	ORIGINAL SIZE
2024-03	1:100	A1
DRAWING NUMBER		
PROJ No - DISCIPLINE - SERV - SEQ No - (SHEET)	REV	
PK278-CP-2-EW-1432-(7)	0	