




11 Boundary Wall Elevation
1:50

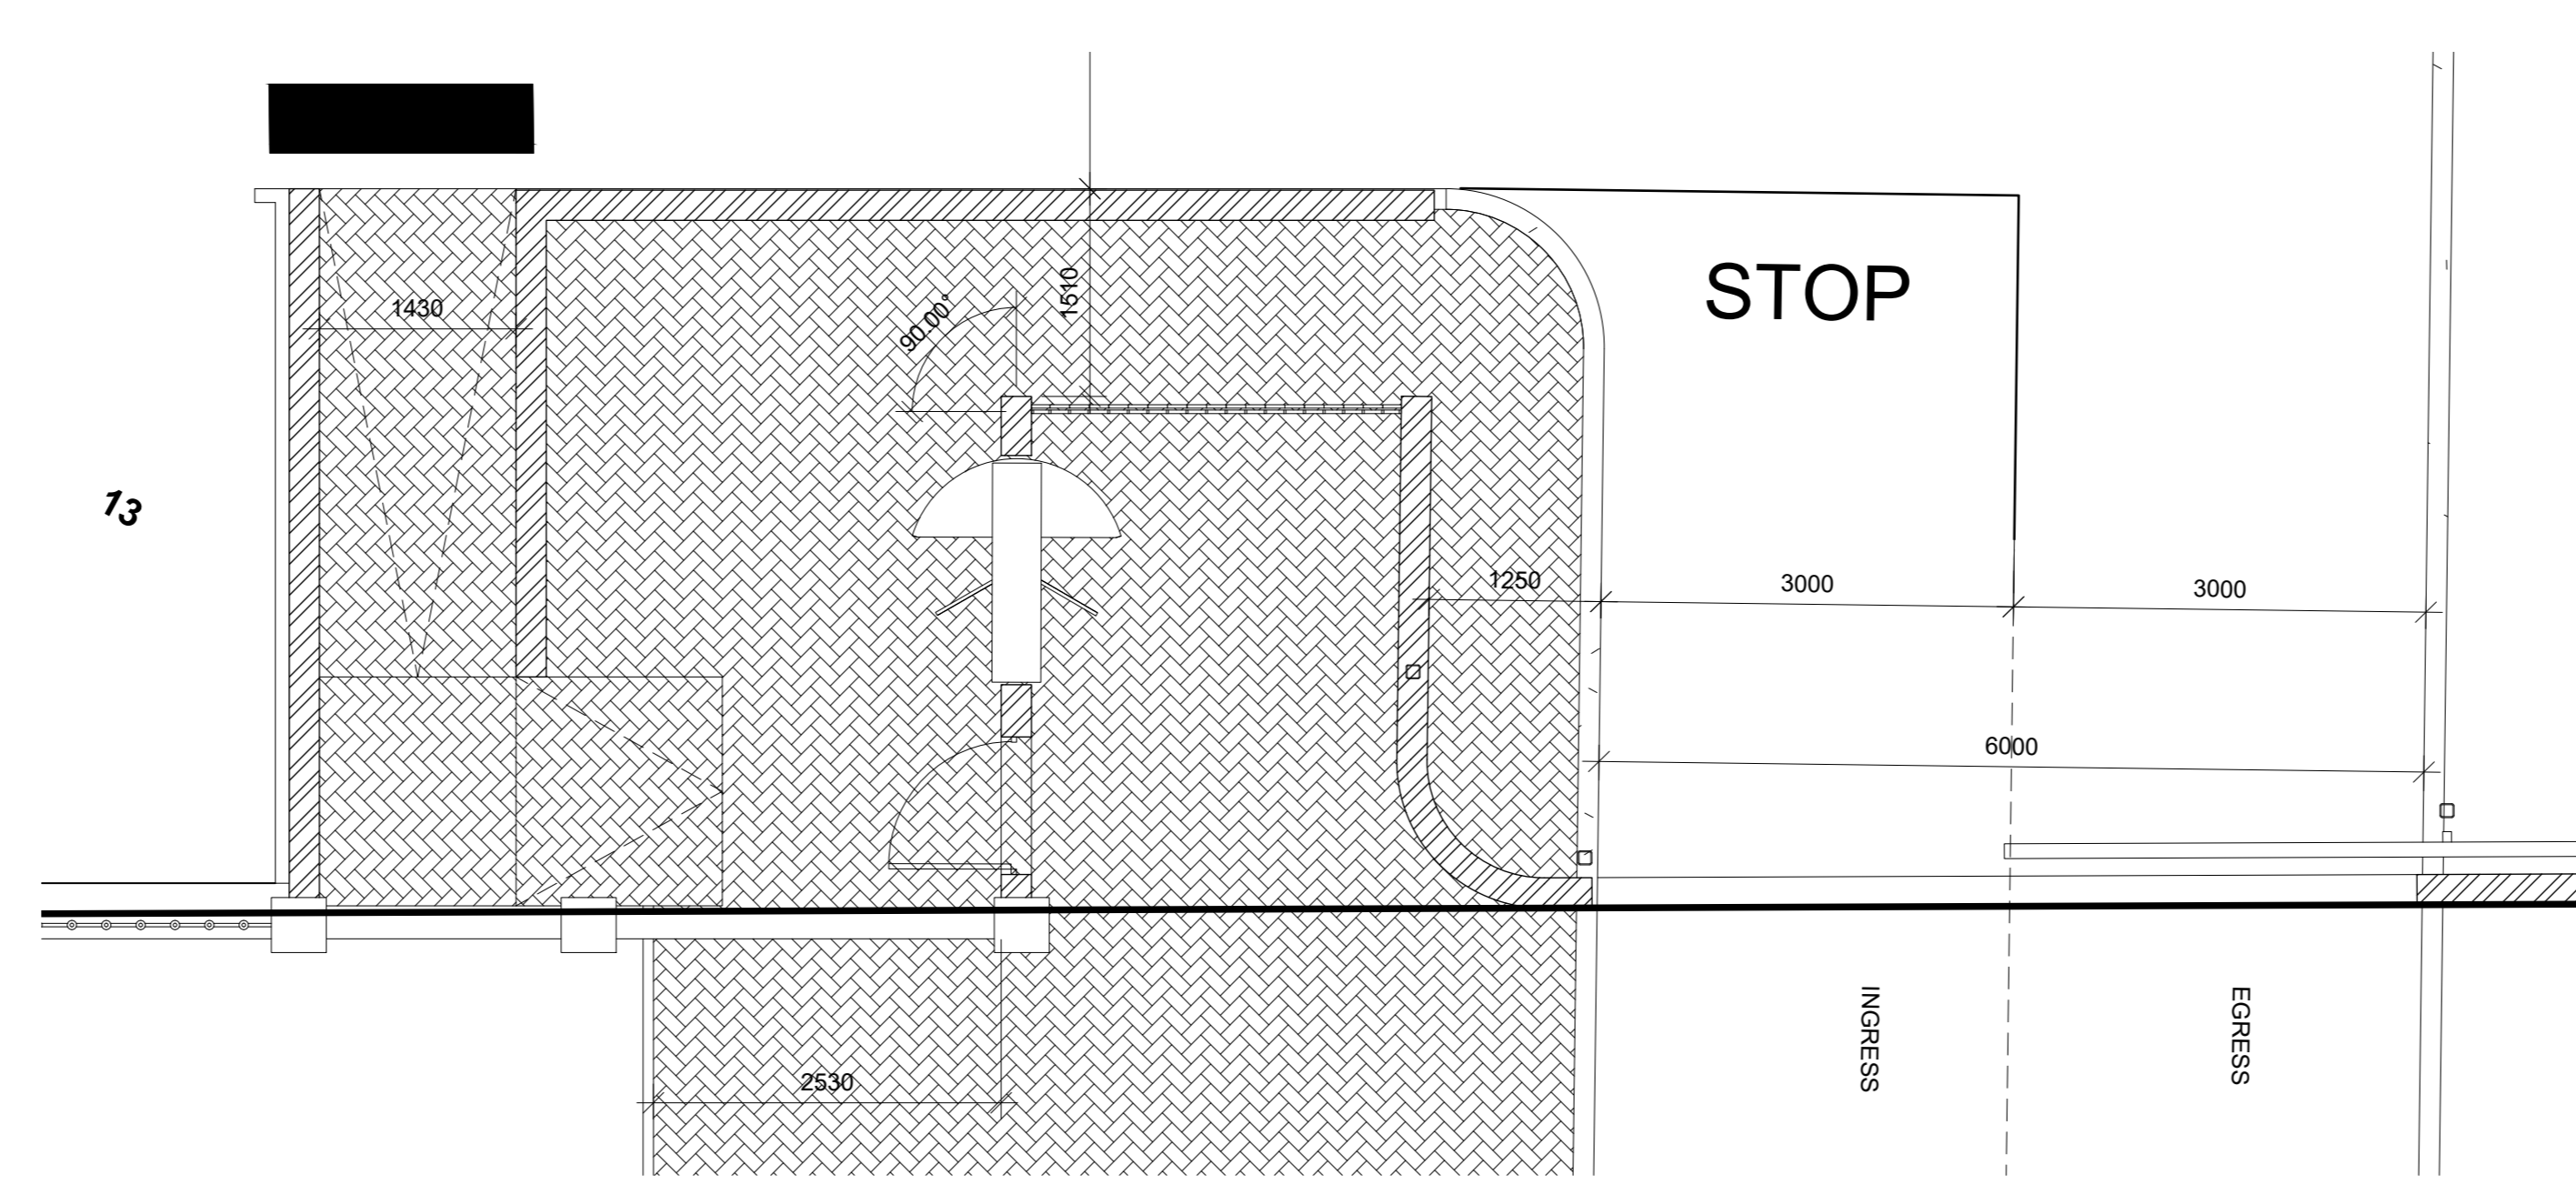


10 Boundary Wall Plan
1:50

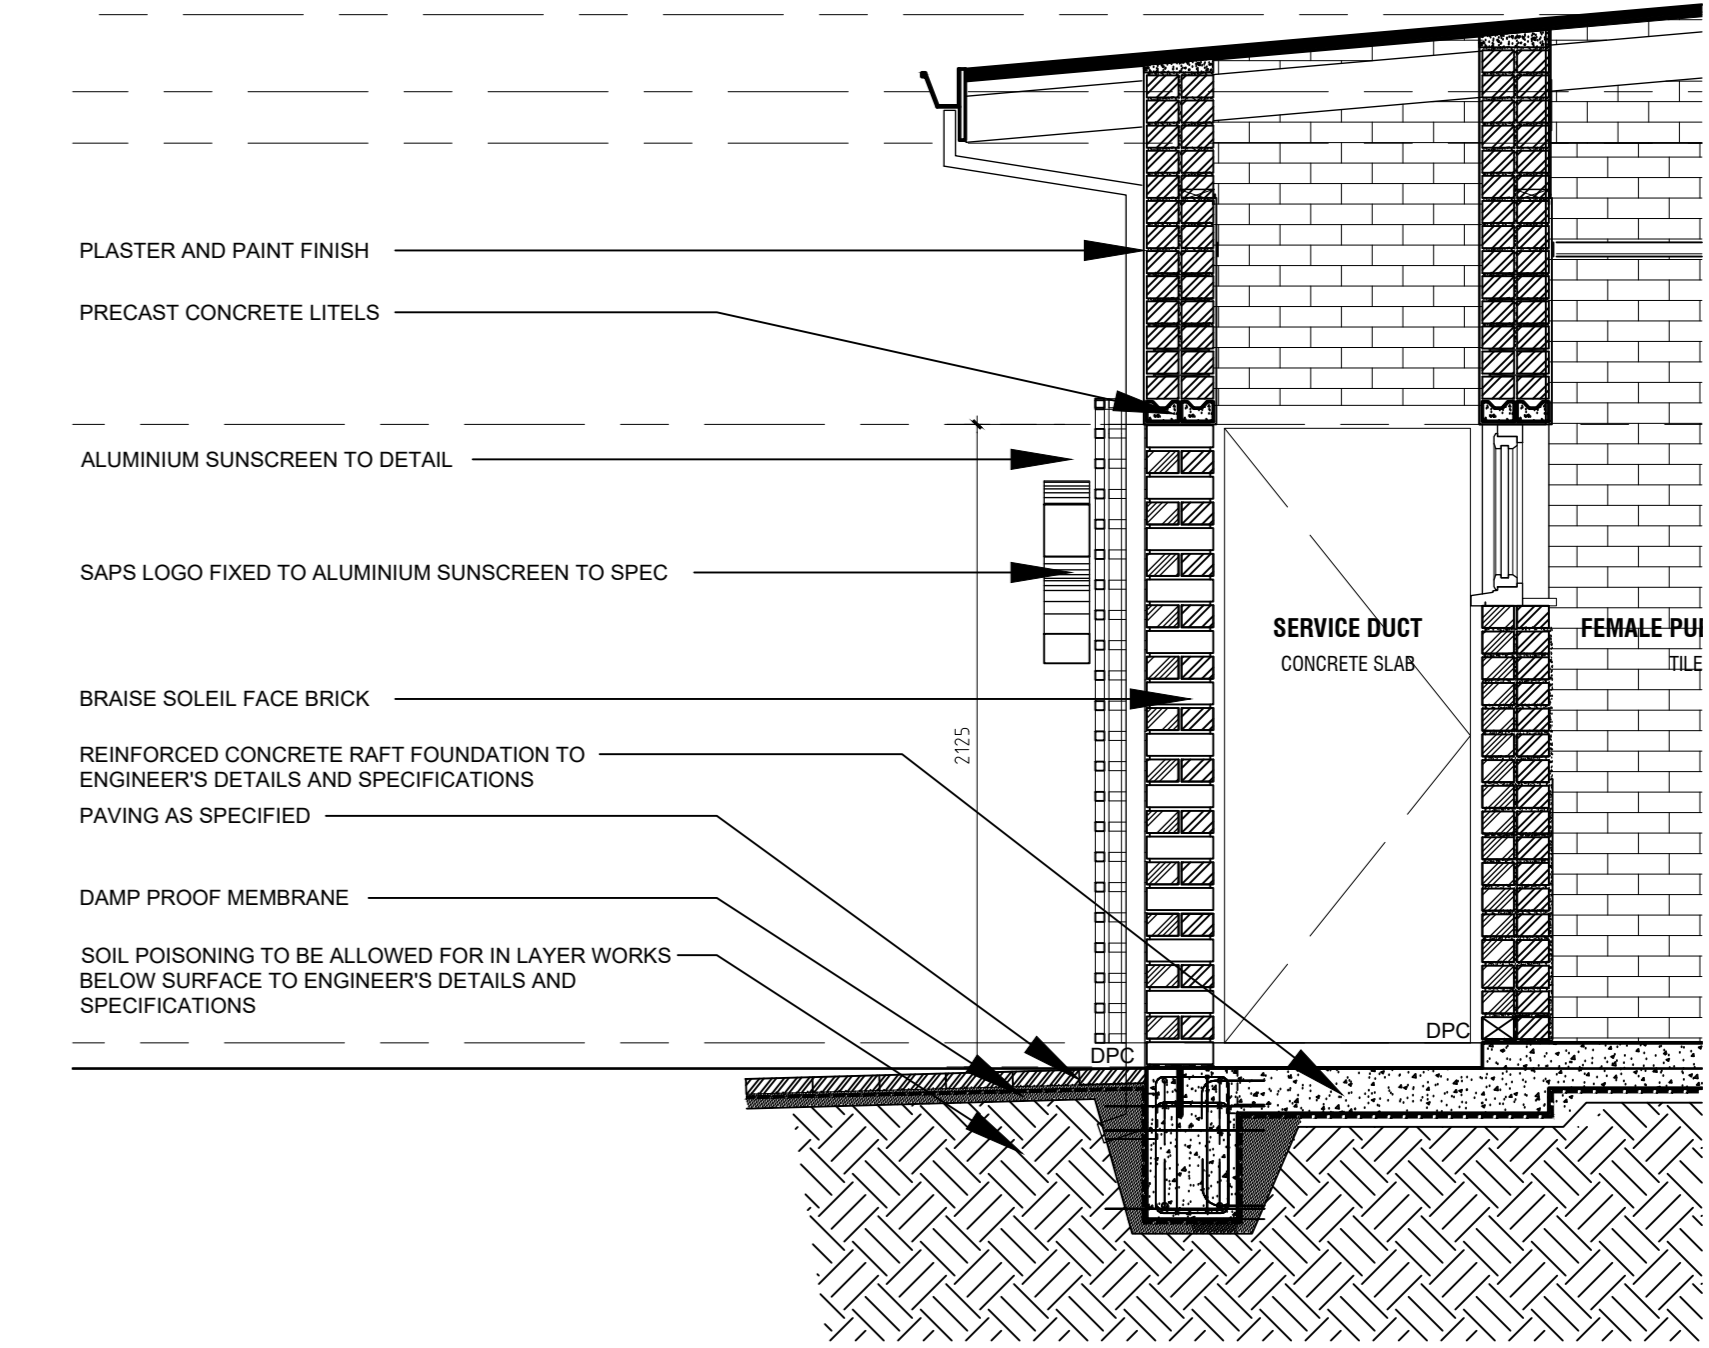


8 Braise Soleil Wall Section
1:50

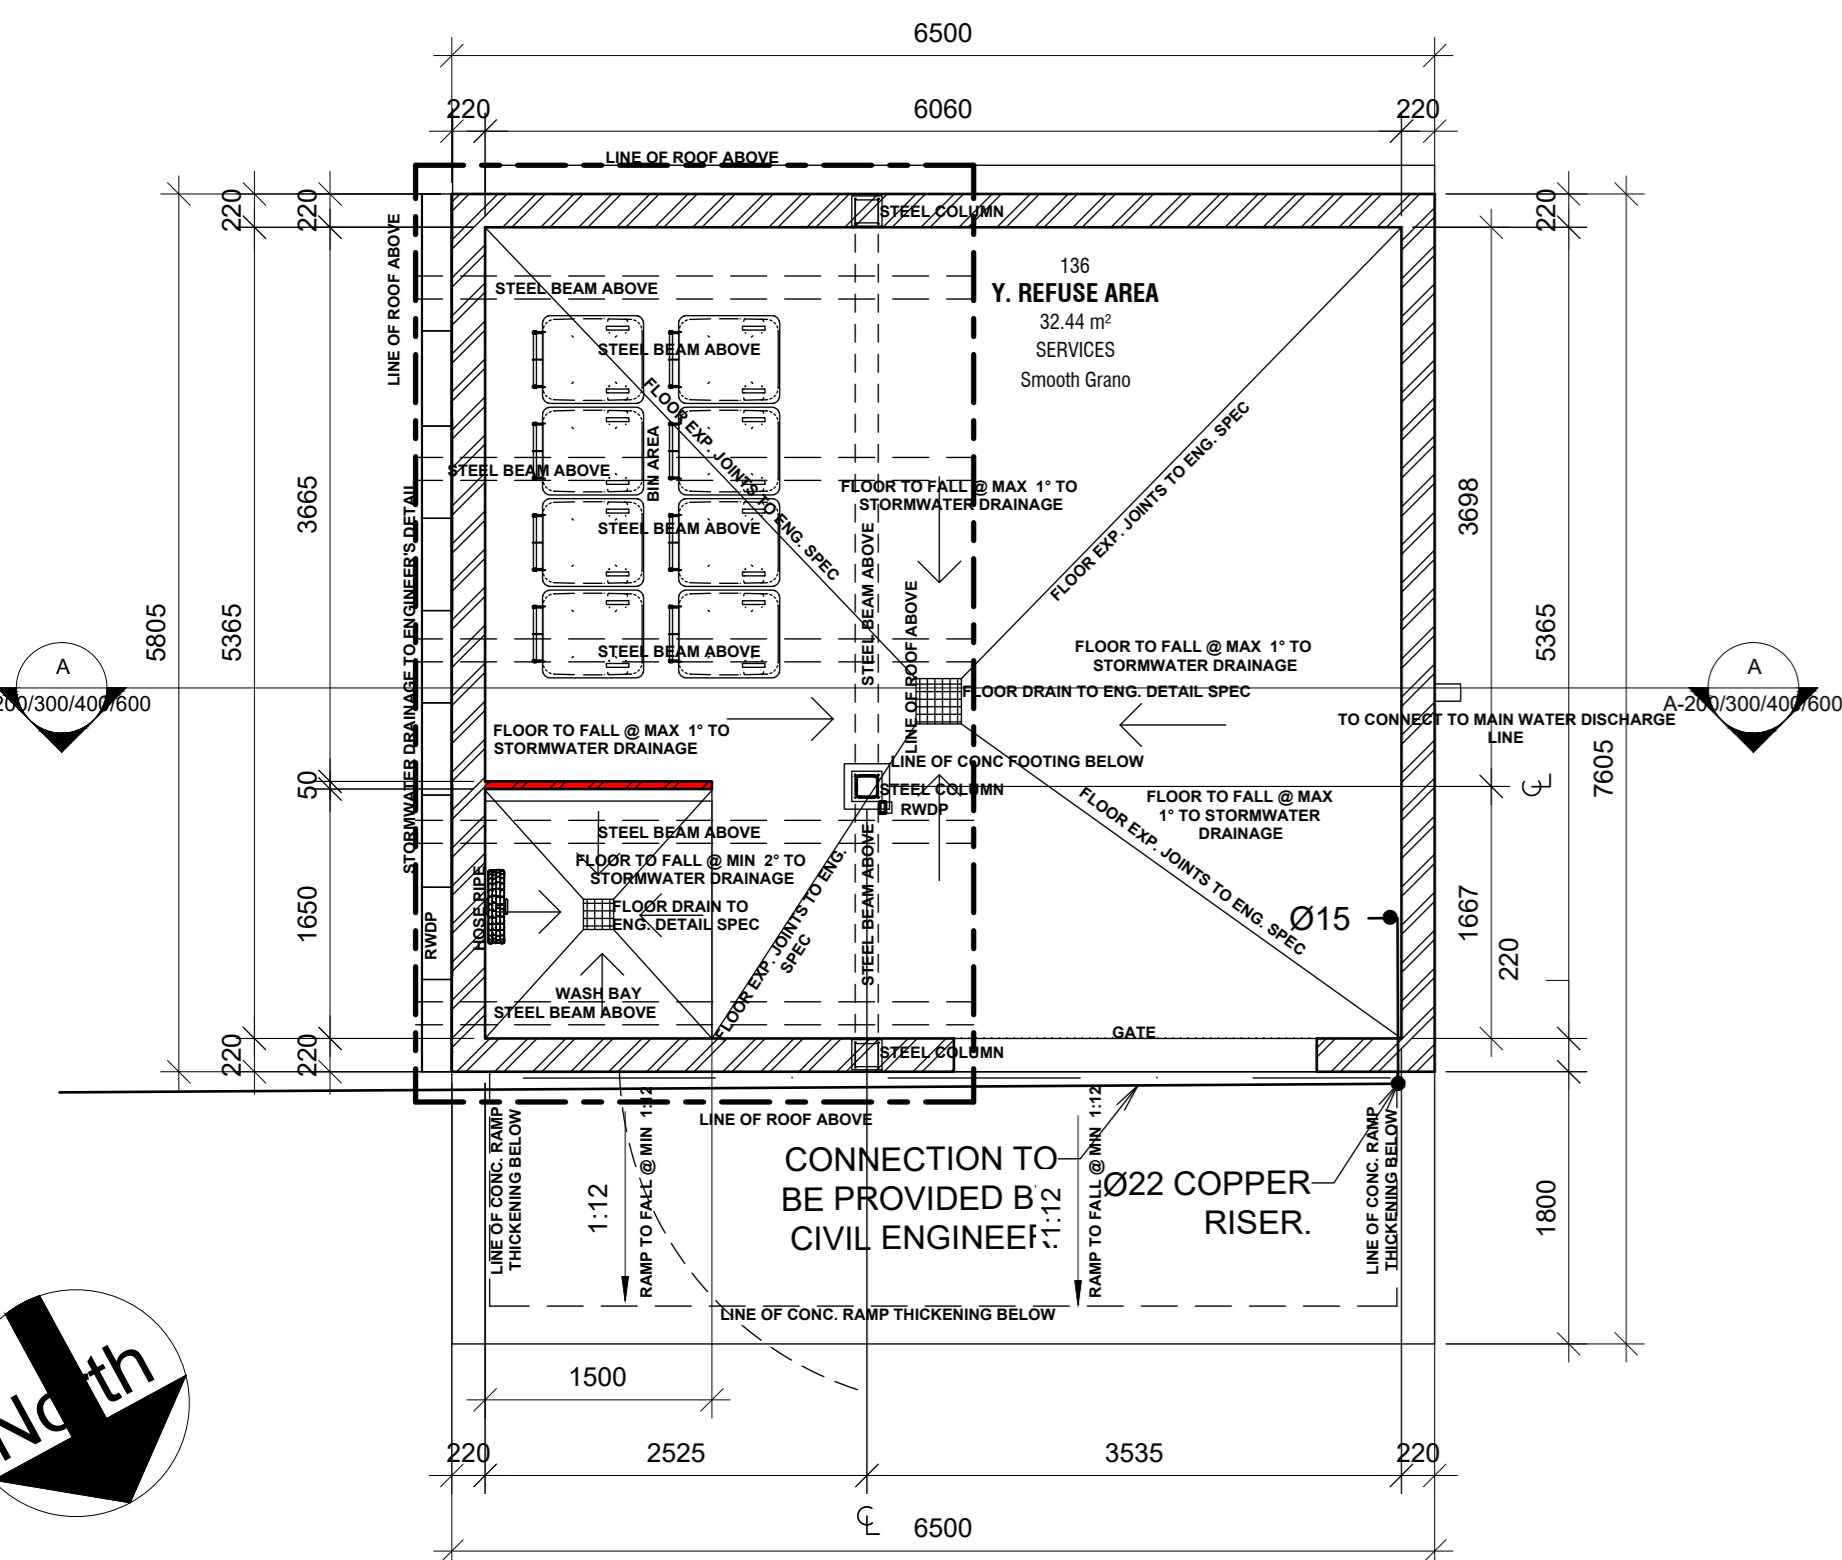


1 Ground Floor
1:50

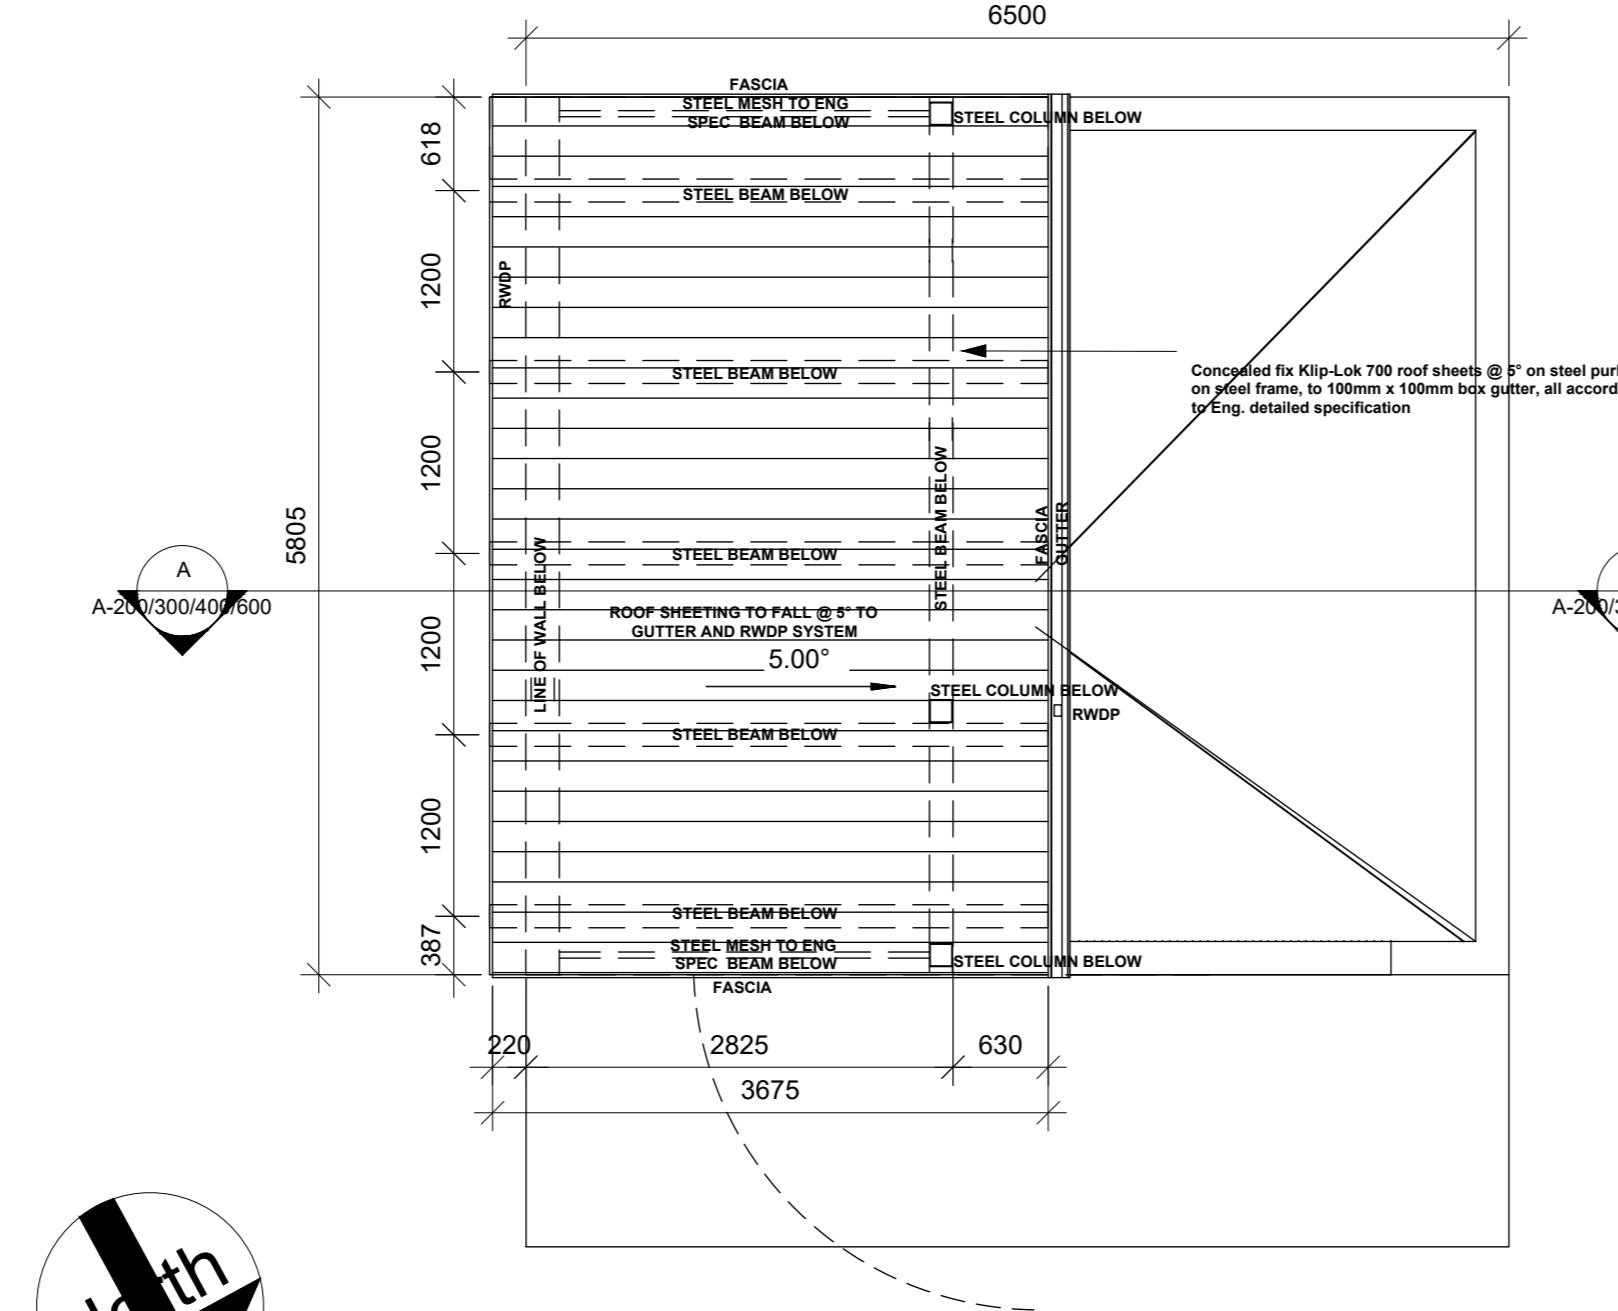


2 Top of Roof
1:50

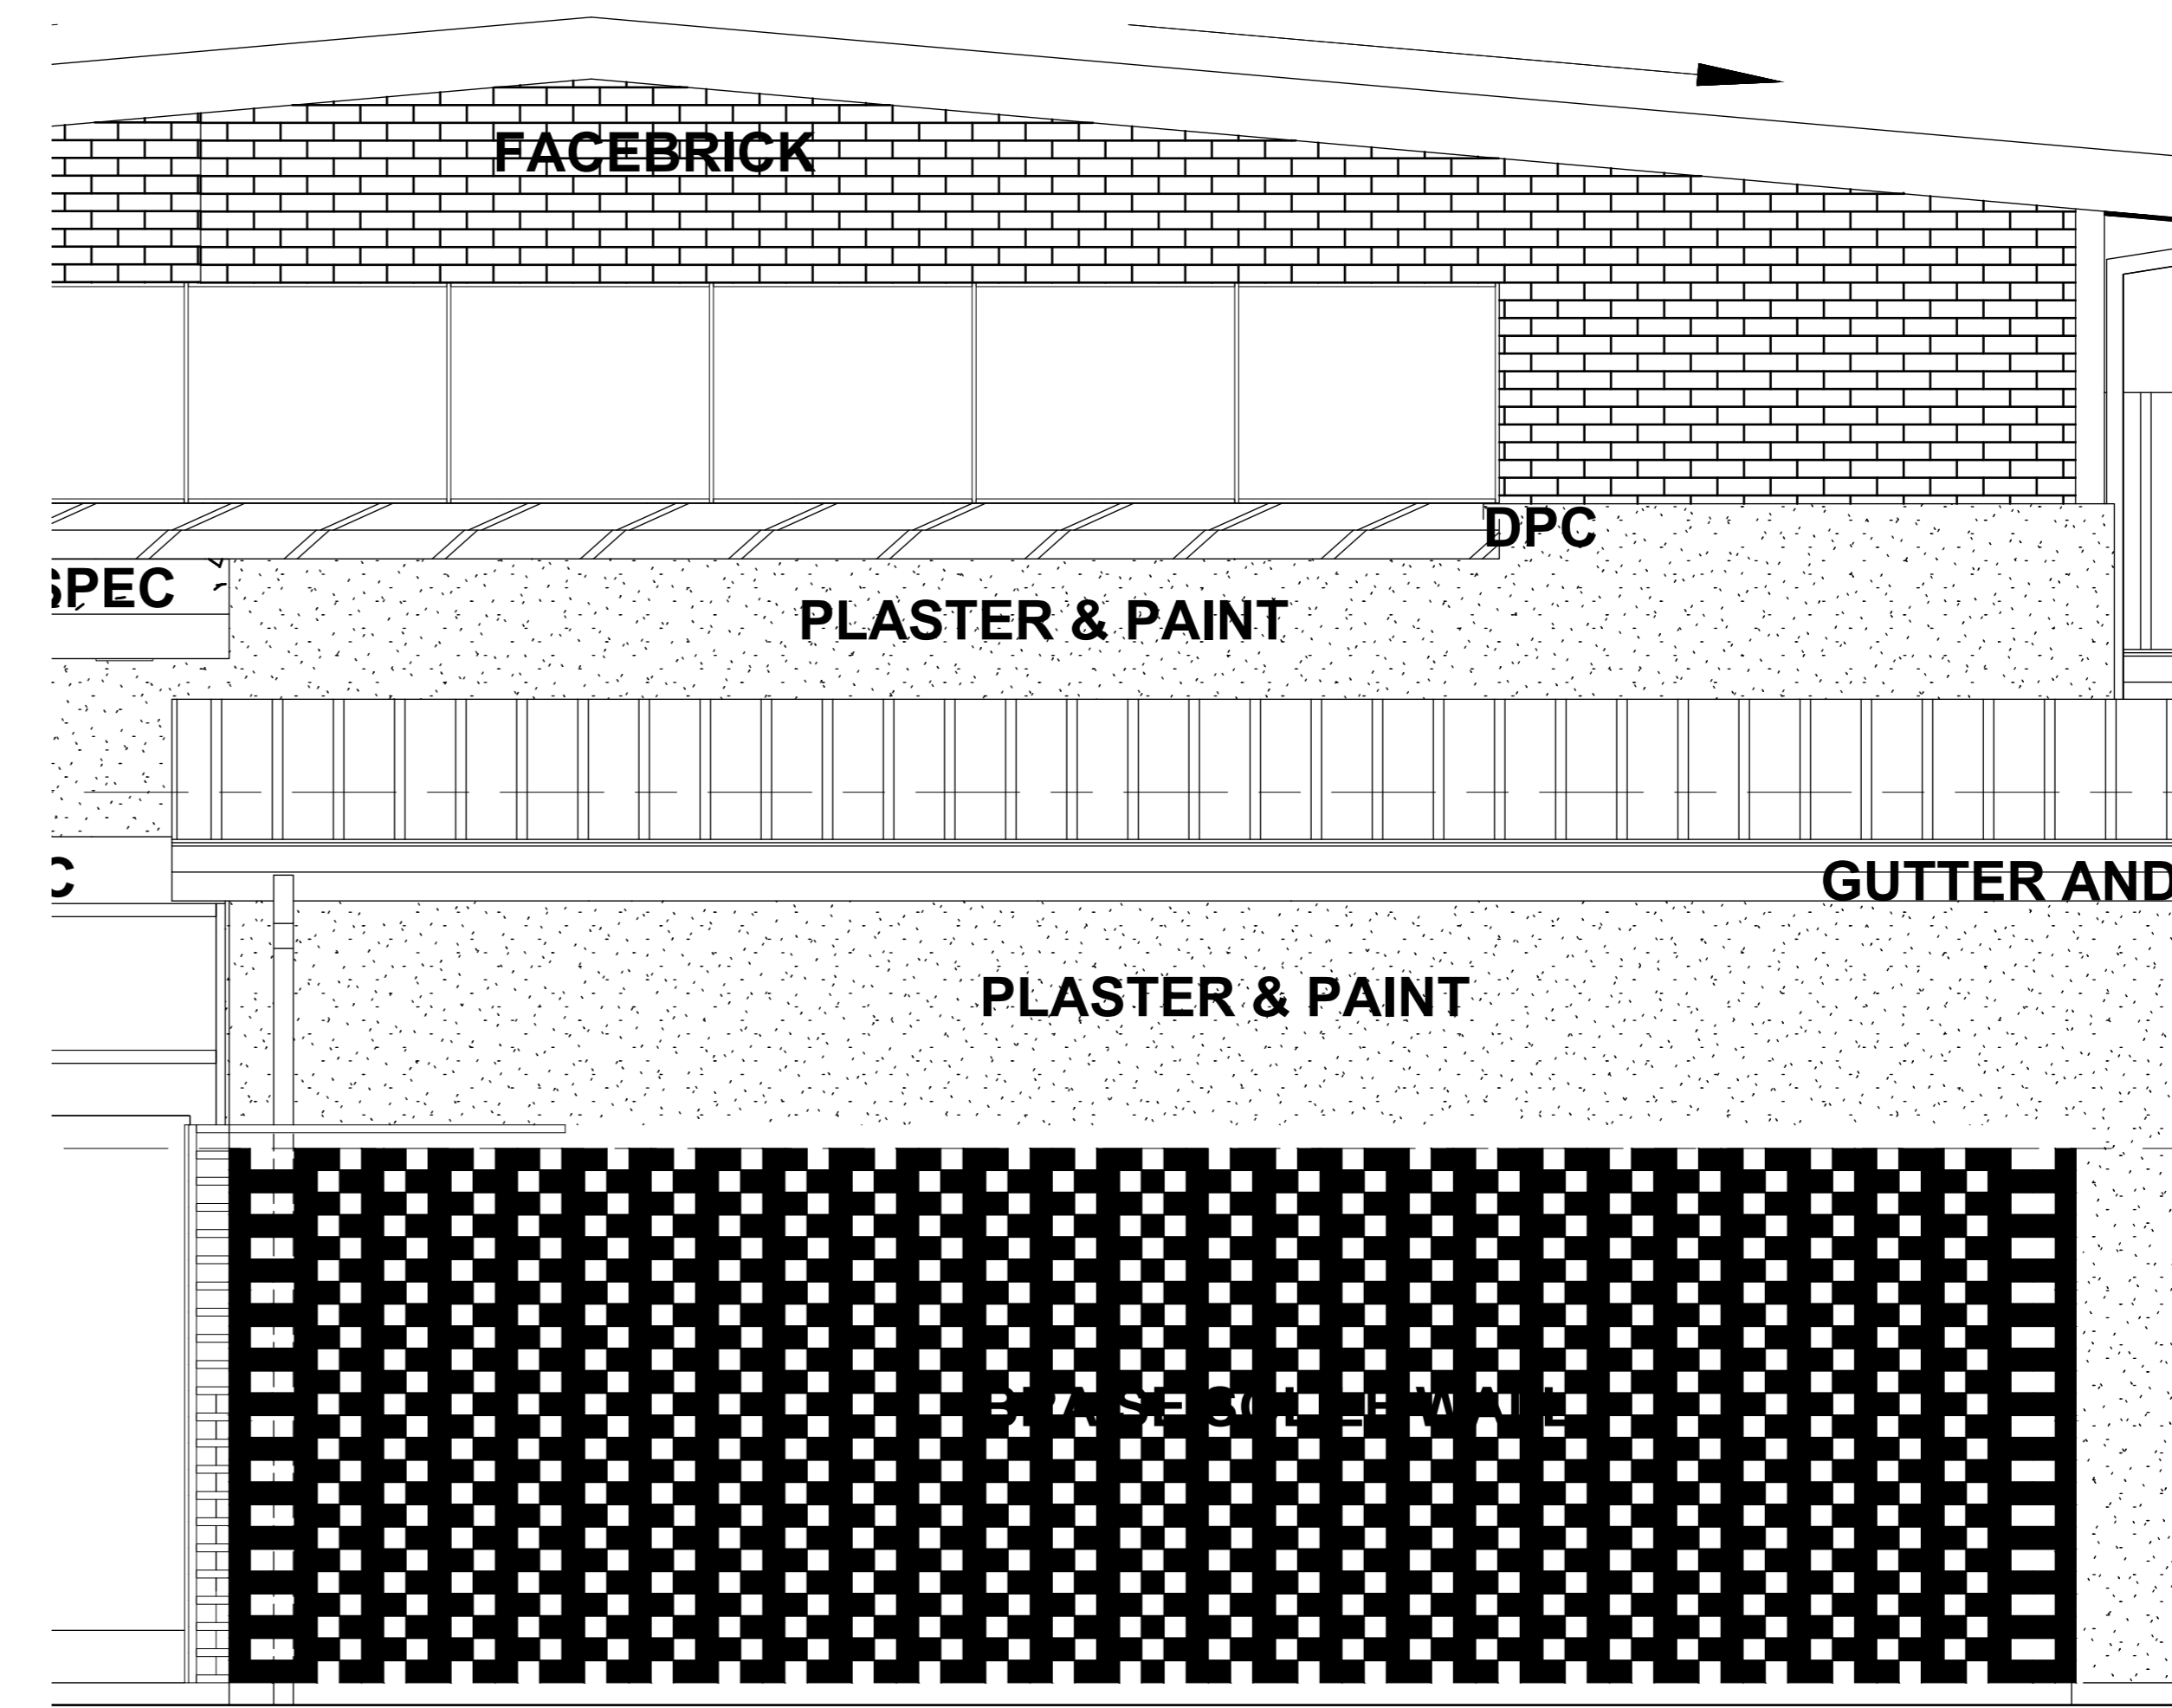


8 Braise Soleil Wall Elevation
1:50

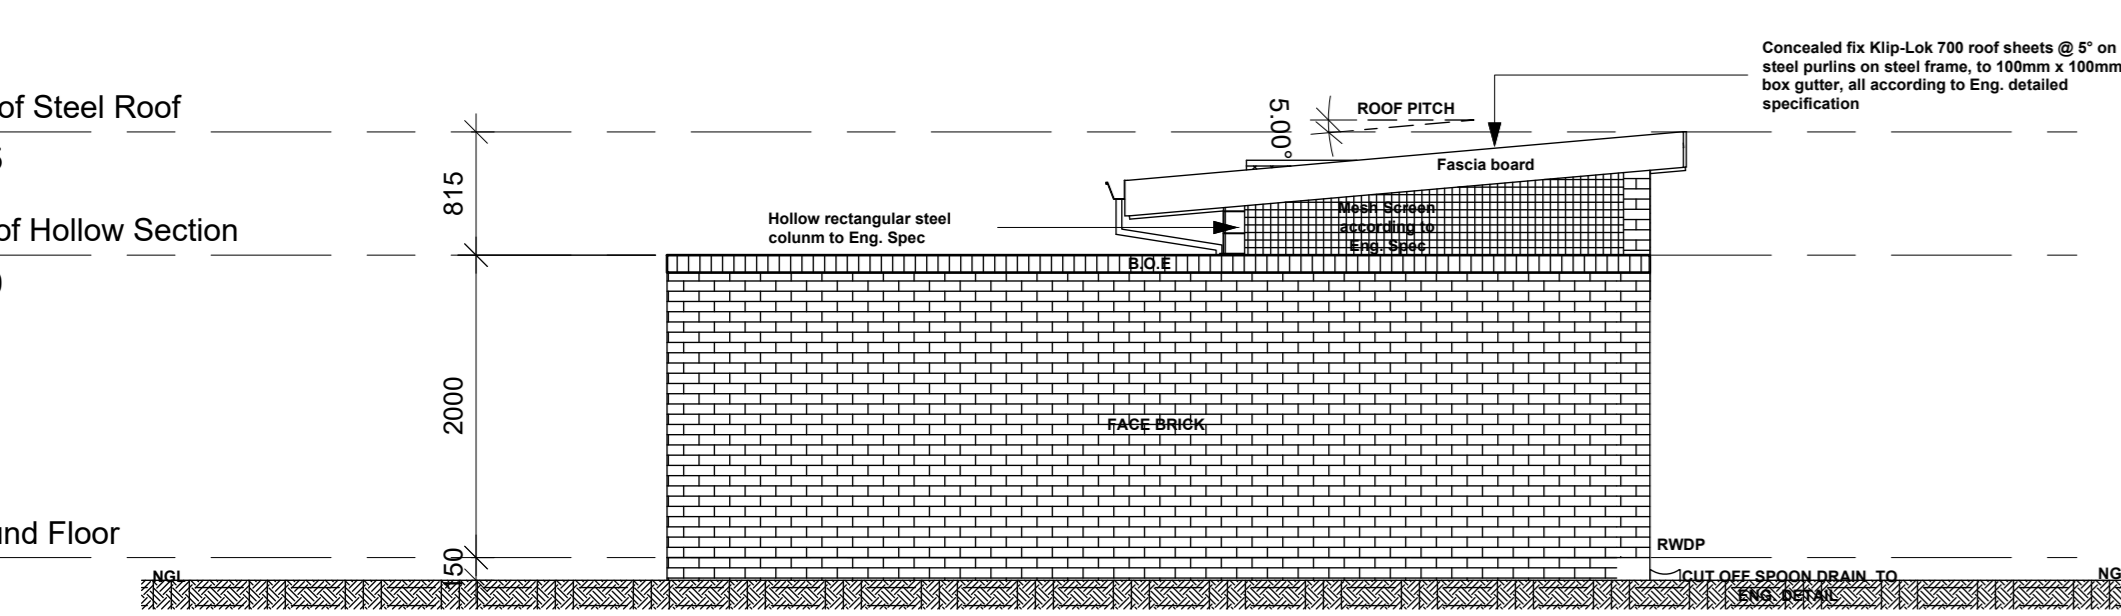


3 South-Western Elevation
1:50

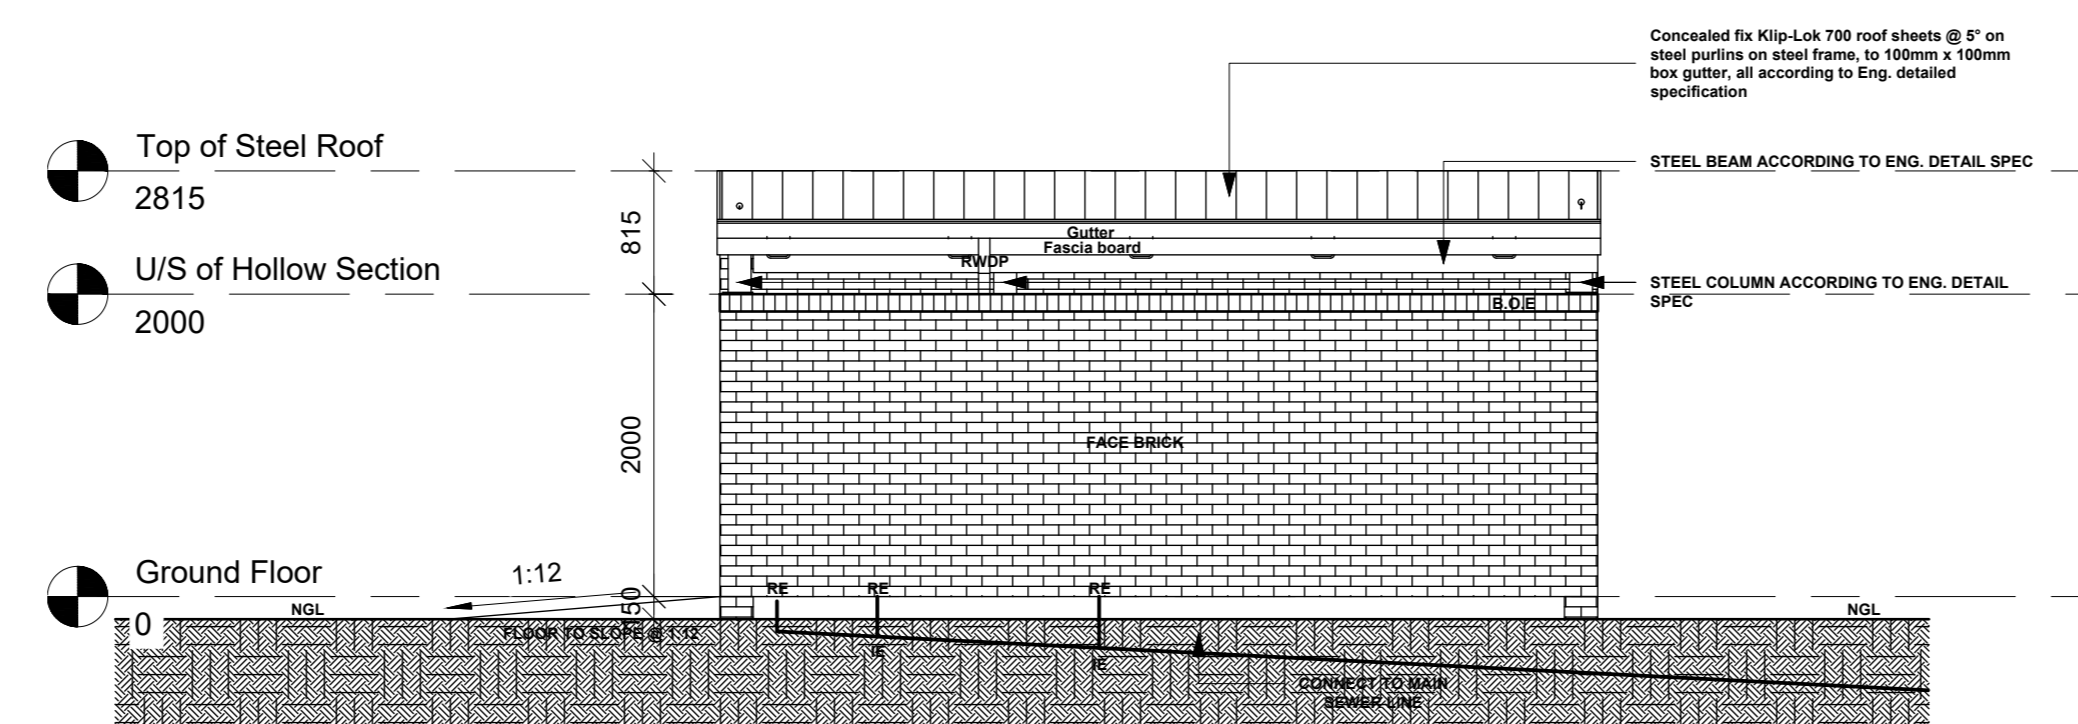


4 North-Western Elevation
1:50

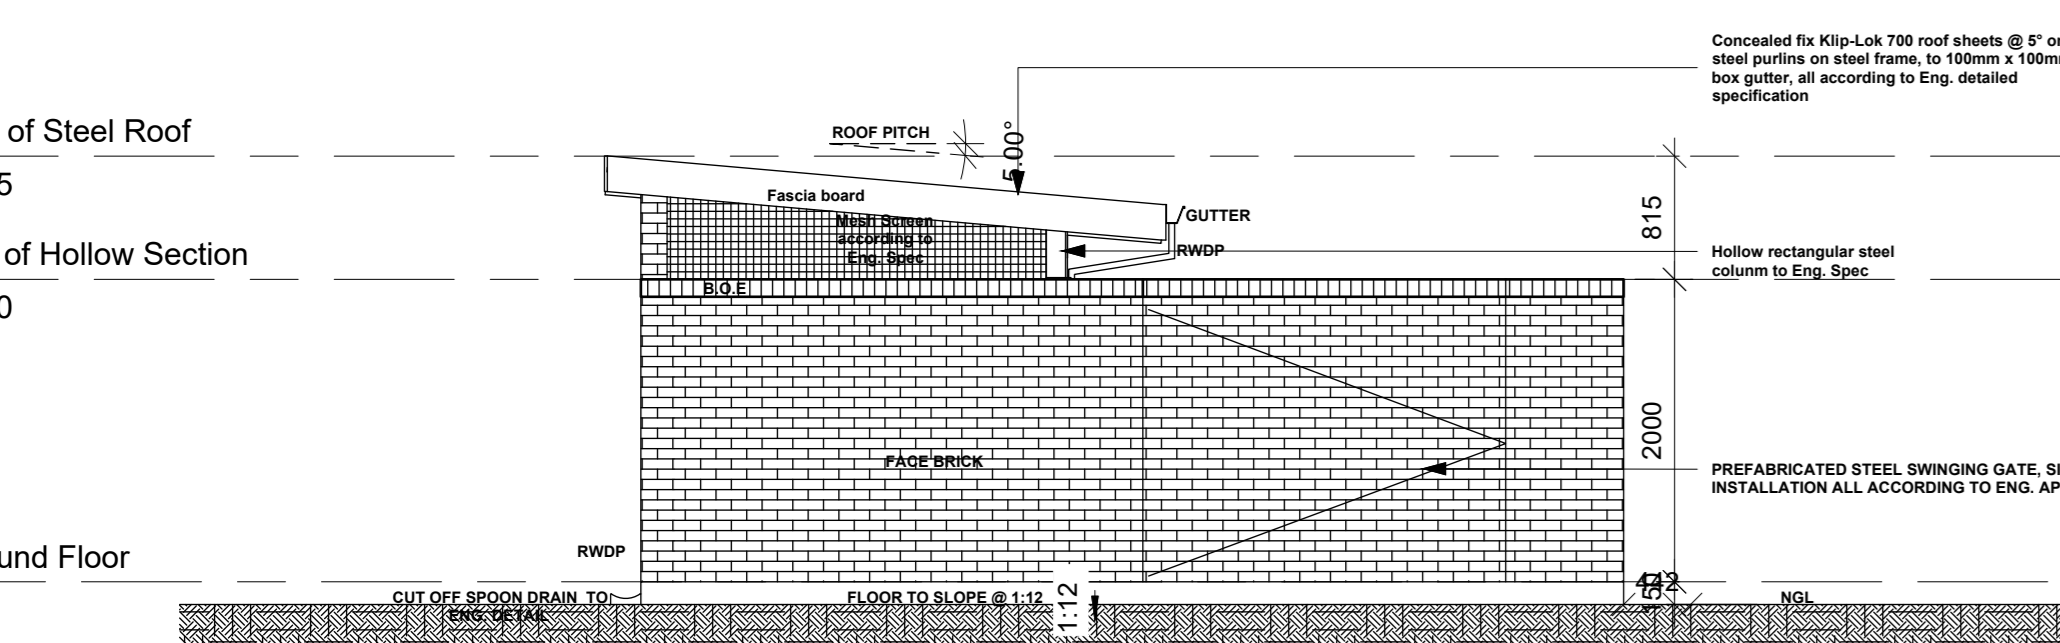

5 North-Eastern Elevation
1:50

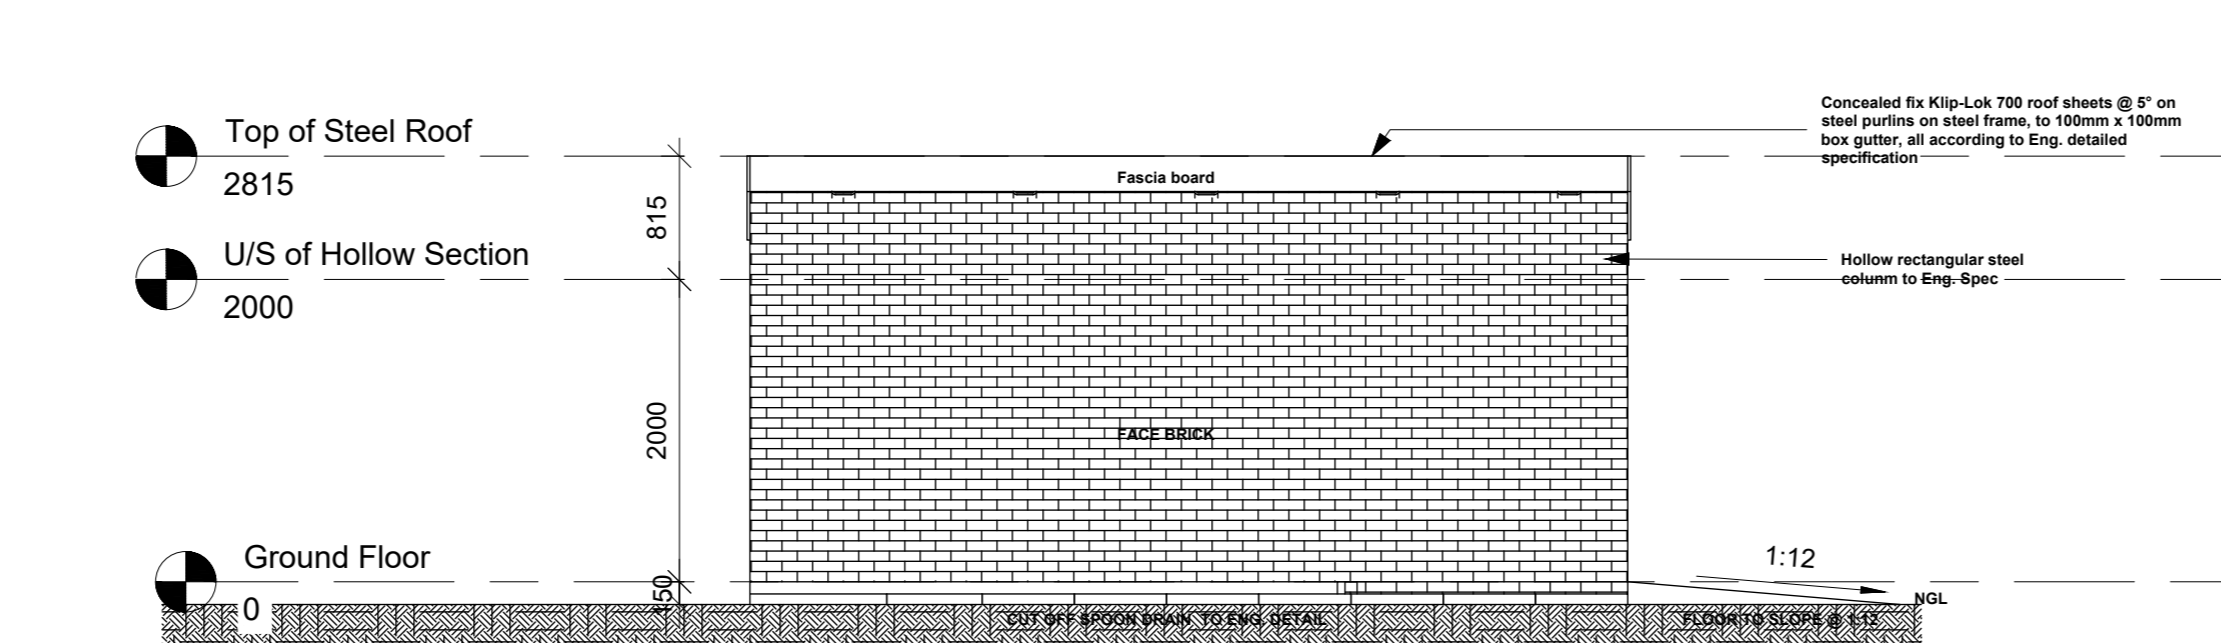

6 South-Eastern Elevation
1:50

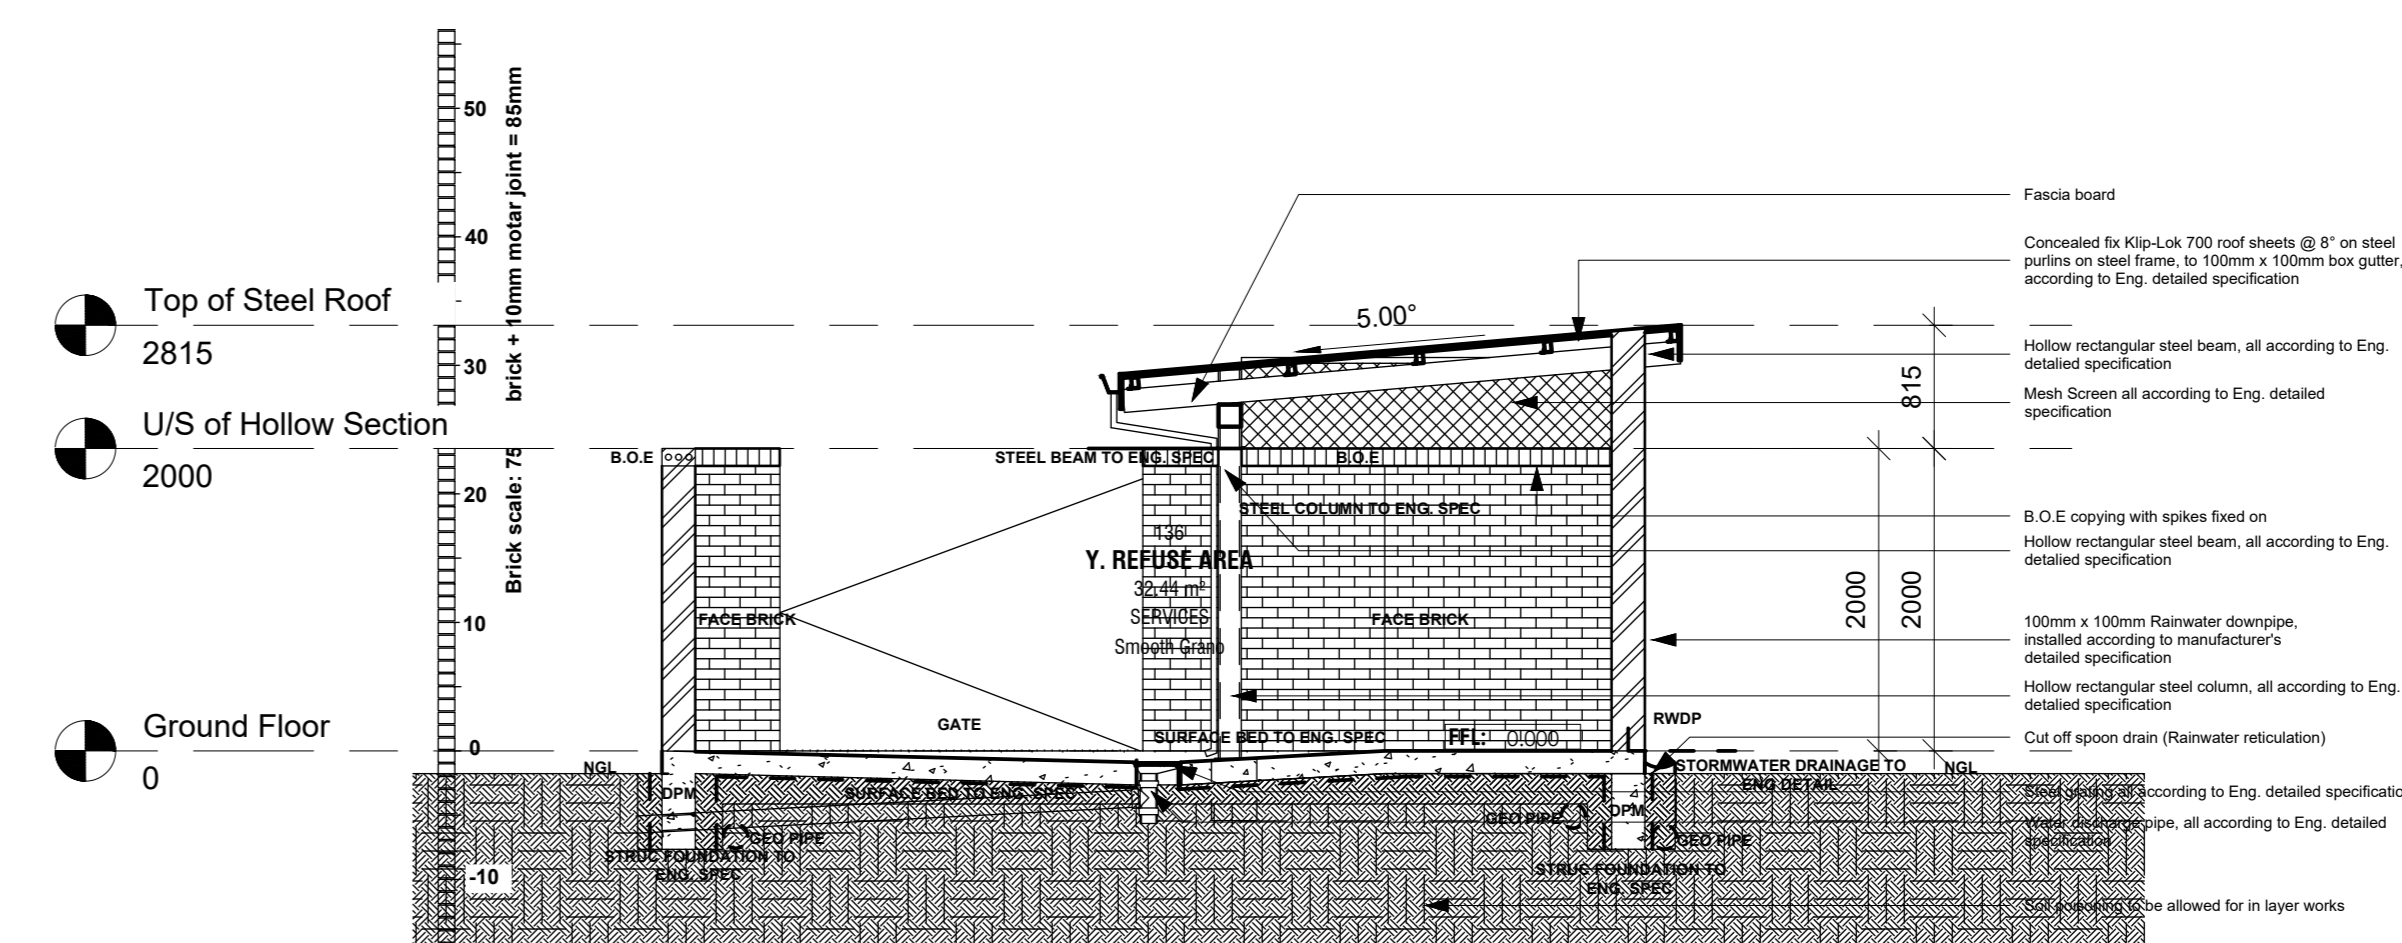

7 Section A-A
1:50

REV	WORKS DESCRIPTION	DATE
B	STAGE 4.2 ISSUED FOR TENDER SUBMISSION	2025.09.12
A	STAGE 4.2 ISSUANCE	2025.03.09

FOR TENDER