


Turbine Hall 65 Nemi Piliso Newtown P O Box 61542 Marshalltown 2107 Tel : (011) 688-1400 Fax : (011) 688-1556		 Johannesburg Water								PAGE NO. CLOSING DATE AND TIME 16-Sep-25 16:00:00 PM Date of Issue 2025/03/09/09	
INITIATING DEPARTMENT ESU		INITIATOR Mduduzi Miya				QUOTATION DATE 60 DAYS				VALIDITY 7 DAYS	
QUOTATION REFERENCE RFQJW80SN25		COLLECTIVE NO.									
QUOTATION REQUESTED FROM				QUOTATIONS WILL BE EVALUATED ON THE 80/20 POINT SCORING SYSTEM. 80 POINTS WILL BE ALLOCATED TO PRICE AND THE REMAINING 20 POINTS WILL BE ALLOCATED FOR SPECIFIC GOALS AS PER PPPFA 2022							
				ALL SUPPLIERS RESPONDING TO QUOTATIONS SHOULD BE REGISTERED ON CENTRAL SUPPLIER DATABASE (CSD) JW Contact Person : Nandipha Sikambule- Email Address : nandipha.sikambule@jwater.co.za Telephone Number : 011 688 1421							
ITEM NO.	DESCRIPTION	DESCRIPTION OF ITEM OFFERED	Volume	UOM	QTY REQUIRED	PRICE QUOTED EXCL. OF	DISCOUNT	PRICE QUOTED INCL. OF V.A.T.			
SUPPLY AND DELIVERY											
1.	Preliminary & General (Cleaning Equipment for ablation blocks and storage refer to attached layout drawings)	Cleaning Equipment for ablation blocks (Please refer to attached layout drawings for ablation blocks)									
2.	Provision of 3 Cleaners and cleaning services (To be sourced locally from region C, ward 96) To be paid latest gazetted labour rate	3 Cleaners required (Fulltime: Monday to Sunday).									
3.	1 ply Toilet Paper (Supply 3 bags per ablation per week to 6 ablation blocks)	Per bale / bag (48 rolls)									
4	Pine gel 25litre (Supply 1 x 25l per Month to 6 ablation blocks)	Pine gel 25litre									
5	Dish washing liquid 25l (Supply 1 x 25l per Month to 6 ablation blocks)	Dish washing liquid 25l									
6	Domestos 16l (Supply 1,5 x 16l per Month to 6 ablation blocks)	Domestos 16l									
7	27 X Sanitary bins and waste disposal bags	27 X Sanitary bins and waste disposal bags									
2 or more reference letters required											
Quote as per the RFQ Template											
See attached for scope of work											
QUOTATION REF AS ABOVE: RFQJW& COMPANY NAME NB: All suppliers responding to RFQs should use their own company letter head not JW RFQ Template AND MAKE SURE THEIR EMAIL ADDRESS IS VISIBLE ON THEIR QUOTATION. NB: A copy of valid lease agreement or municipal account(not older than 3 months)should be submitted with a quote NB: MBD forms attached should be completed and submitted with the quote NB: All Quotes should be on PDF (MS WORD, MS EXCEL, PICTURES ARE NOT ALLOWED) NB: Copy of valid BBBEE CERTIFICATE or SWORN AFFIDAVIT to be submitted with the quote Quotation should be valid for 60 days											
PLEASE NOTE THAT SUBMISSIONS MUST BE MADE ON E-tender											
Specific goals											
Business located in region with COJ. COJ Municipality or Gauteng Province 20 Points											
OFFICIAL STAMP		AUTHORISED BY: SIGNATURE:..... DATE:.....		1. QUOTATIONS RECEIVED AFTER CLOSE OF BUSINESS ON THE CLOSING DATE WILL NOT BE ACCEPTED. 2. QUOTATIONS WITHOUT BRAND NAMES WHERE REQUIRED WILL NOT BE ACCEPTED 3. PRICES QUOTED MUST BE AS PER THE UNIT INDICATED AND BE EXCLUDED OF VAT 4. QUOTATIONS WITHOUT THE SUPPLIER'S AUTHORISED SIGNATURE WILL NOT BE ACCEPTED. (ONLY IF QUOTED ON THE JW RFQ TEMPLATE) 5. ACCEPTANCE OF A QUOTATION WILL BE SUBJECT TO JOHANNESBURG WATER'S SUPPLY CHAIN POLICY 6. TOTAL QUOTATION VALUE TO INCLUDE V.A.T WHERE APPLICABLE							

Technical Evaluation for Cleaning services for Wilgespruit 6 ablution blocks for 6 months RFC

CRIT ERIA NO #	CRITERIA	EVIDENCE	SUB-CRITERIA/CLAUSE	MAX SCOR E	SCORE
1	TENDERER'S EXPERIENCE The tenderer (company) is required to have experience where the provision of cleaners was carried out successfully	The Tenderer (Company) must provide relevant reference letter(s) with proof that they have experience where the provision of cleaners was carried out successfully. NB: The attached template must be completed by the referee and included in the tender submission. Alternatively, the client’s letterhead may be used for this purpose provided it complies with the functional criteria requirements. A separate form must be completed for each reference as required in the evaluation criteria. Information provided will be verified and if found to be false or misrepresented, punitive measures will be instituted against the respective party including blacklisting and restriction from participating in any future government tender	NUMBER OF COMPLETED CLEANING SERVICES PROJECT	0 Completed Projects	0
				1 Completed Project	60
				2 Completed Projects	75
				3 or More Completed Projects	100
				The tenderer must achieve the minimum score of 75 on tenderer’s experience in order to be considered for further evaluation.	
Minimum Acceptable Score					75
Maximum Possible Score					100

Tenderers who FAIL to meet the technical criteria or requirements of the tender will be disqualified.

Directors:

Ms Dineo Majavu (Chairperson), Mr Ntshavheni Mukwevho (Managing Director and Executive Director),
Mr Kgaugelo Mahlaba (Chief Financial Officer and Executive Director), Mr Sipho Mthembu, Ms Zandile Meeleso, Mr Pholoso Matjele,
Mr Kgaile Mogoye, Mr Molate Mashifane, Ms Pamela Mabece, Mr Collen Sambo, Mr Makoko Makgonye, Ms Thabiso Kutumela,
Mr Kefiloe Mokoena

Ms Kethabile Mabe (Company Secretary),
Johannesburg Water SOC Ltd
Registration Number: 2000/029271/30



COPYRIGHT:

This document and all the information thereon remains the property of Johannesburg Water SOC Ltd and may not be copied, reproduced or transmitted in part or in full without the written consent of Johannesburg Water SOC Ltd. This document should not be relied on nor used in circumstances other than those for which it was originally prepared and for which Johannesburg Water SOC Ltd was commissioned, as defined on this drawing. Refer to the contract for full terms and conditions.

Johannesburg Water SOC Ltd shall not be liable for the consequences of using this document other than for the purpose for which it was commissioned. Any use and any other person using or relying on the document for such other purpose will by such use or reliance be taken to confirm his agreement to indemnify Johannesburg Water SOC Ltd for all loss or damage results there from.

SEWER:

1. ALL PIPES TO BE LAID IN ACCORDANCE WITH SANS 1200, LATEST REVISION AND THE REQUIREMENTS OF JOHANNESBURG WATER SOC LTD.
2. ALL PIPES TO LAID UNDER TRENCH CONDITIONS UNLESS OTHERWISE SHOWN.
3. ALL CONSTRUCTION WORK TO BE CARRIED OUT IN STRICT ACCORDANCE WITH REQUIREMENTS OF JOHANNESBURG WATER.
4. SEWERS GENERALLY 1.5m FROM BOUNDARIES UNLESS OTHERWISE SHOWN.
5. DO NOT SCALE FROM THESE DRAWINGS.
6. THIS DRAWING MUST BE READ IN CONJUNCTION WITH THE STANDARD SPECIFICATIONS FOR MUNICIPAL CIVIL ENGINEERING WORKS.
7. THE FINAL PIPE ROUTE TO BE DETERMINED ON SITE AFTER EXPOSING OF EXISTING SERVICES.
8. ALL WORKS TO BE APPROVED BY EMPLOYEE AGENT REPRESENTATIVE BEFORE CONSTRUCTION.
9. CONTRACTOR TO CONFIRM LEVELS OF EXISTING PIPES BEFORE COMMENCING CONSTRUCTION.
10. POSITIONS OF ALL EXISTING SERVICES ARE APPROXIMATED AND MUST BE VERIFIED ON SITE.
11. ALL MATERIALS USED IN INSTALLING SEWER MAINS SHALL COMPLY WITH THE RELEVANT SABS SPECIFICATION AND WITH THE MINIMUM REQUIREMENTS OF JOHANNESBURG WATER (SOC) LTD.
12. THE POSITION AND DEPTH OF ALL EXISTING SERVICES ON THE SITE AND OFF THE SITE WHERE AFFECTED BY THE WORKS SHALL BE CONFIRMED PRIOR TO ANY CONSTRUCTION WORK ON THE INSTALLATION OF WATER OR SEWER MAINS BEING COMMENCED.
13. THE CONTRACTOR SHALL CARRY OUT WORKS TO TIE-IN CONNECTIONS TO EXISTING SEWER MANHOLES AND MAINS.
14. POSITIONS OF ALL EXISTING SERVICES ARE APPROXIMATED AND MUST BE VERIFIED ON SITE BY ENGINEER REPRESENTATIVE AND CONTRACTOR.

PIPE ANCHOR
1. GRADE: BETWEEN 1:10 AND 1:6. ANCHOR BLOCKS SHALL BE INSTALLED AT INTERVALS NOT EXCEEDING 12 METERS.

SEWER MANHOLES
1. SEWER MANHOLES ARE TO BE SPACED AT A MAXIMUM OF 80 METERS.

LEGEND

- 160mmØ uPVC CLASS 34 PIPE
- NEW SEWER MANHOLE (MH)
- FLOW DIRECTION
- ABLUTION BLOCK
- EXISTING SEWER PIPE
- EXISTING SEWER MANHOLE CONTOURS
- FAB FEMALE ABLUTION BLOCK
- MAB MALE ABLUTION BLOCK

QUANTITIES


SERVICES	TOTAL
FAB6 & MAB6 6 x 2.4m	3
PIPE LENGTH	350m
MANHOLE (MH)	10

REFER TO DRAWING No:

JW100-DET02-W01: BEDDING DETAIL
JW100-DET01-S01: MANHOLE DETAILS FOR SEWER
JW100-DET01-HW01: NAMEBOARD

KEY PLAN:

ISSUED FOR PDR

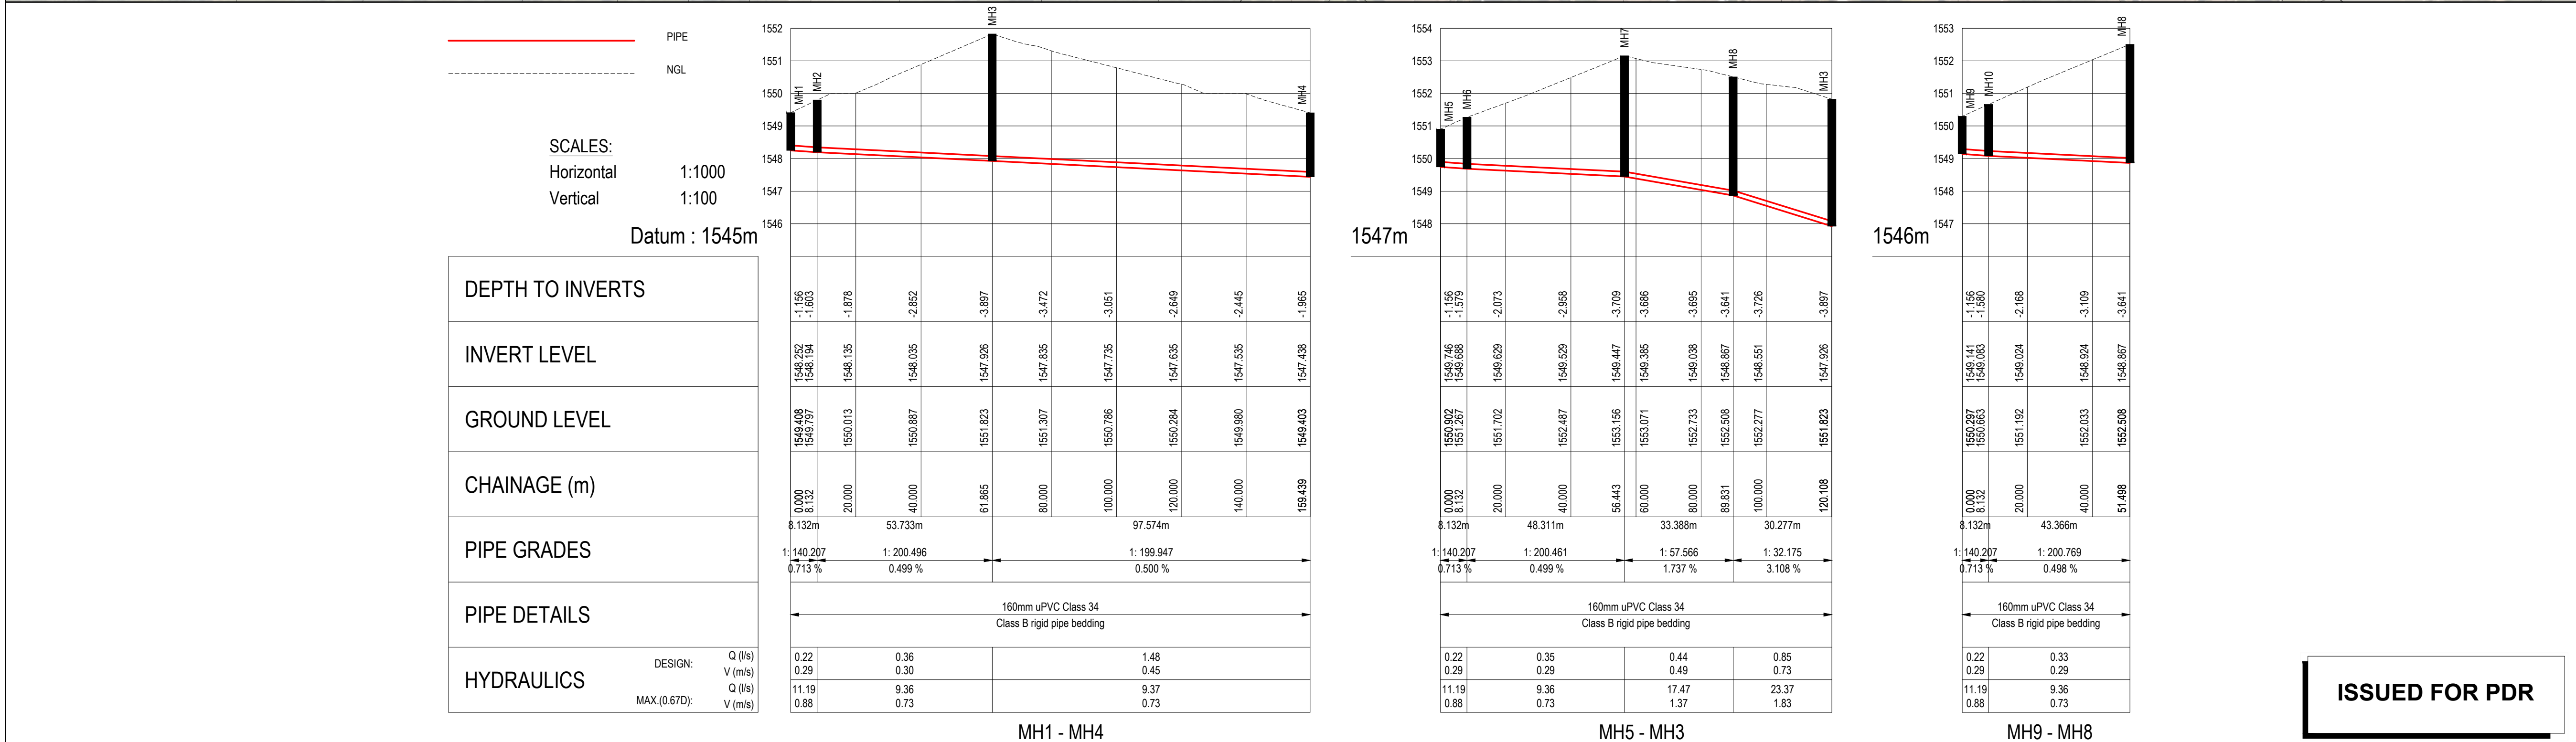

CONSULTING ENGINEERS
CAPEX - ENGINEERING SERVICE UNIT
TURBINE HALL - 3RD FLOOR
65 NTEMI PILISO STREET
NEWTOWN
JOHANNESBURG
2113

DESIGNED: S.KHULUWAYO
SIGNATURE: [Signature]
DRAWN: R.MUDAU
SIGNATURE: [Signature]
CHECKED: M.MANGO
SIGNATURE: [Signature]
APPROVED BY: P.MOGOKOLA
SIGNATURE: [Signature]

AUG 2024
AUG 2024
AUG 2024
AUG 2024

ECSA REG. No: 2018300335

Johannesburg Water

JOHANNESBURG WATER SOC Ltd
TURBINE HALL
65 NTEMI PILISO STREET
NEWTOWN
JOHANNESBURG
2113
TEL: +27 (0)11 688 1400
FAX: +27(0)11 688-1528

Municipality:

Joburg
a world class African city

Project description:
WILGESPRUIT PLOT 323 (IKEMELENG VILLAGE)
PROVISION OF BASIC SANITATION SERVICES
LAYOUT PLAN

SCALE

AS SHOWN

AMENDMENTS

REV	DESCRIPTION	DATE	BY	APV
A	ISSUED FOR PRELIMINARY DESIGN REPORT	28/08/2024	MM	PM

DRAWING No: JW.....-IKE-LAY-LS-S01

PROJECT No: -

SEWER - A

DISCIPLINARY


REV.

A1


SHEET 1 OF 1

ORIGINAL PAGE SIZE


FILE No:

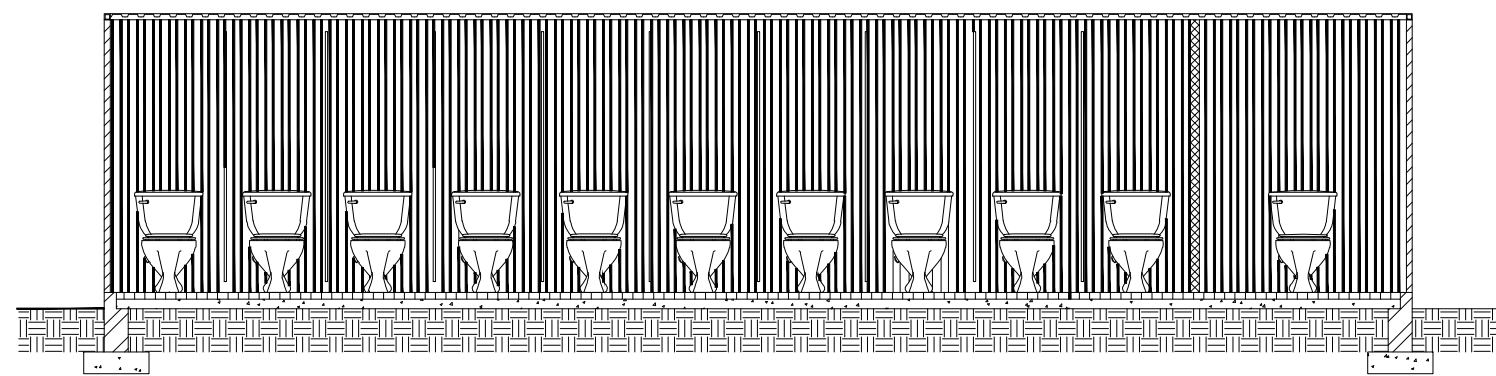


SECTION BB: FEMALE TOILETS

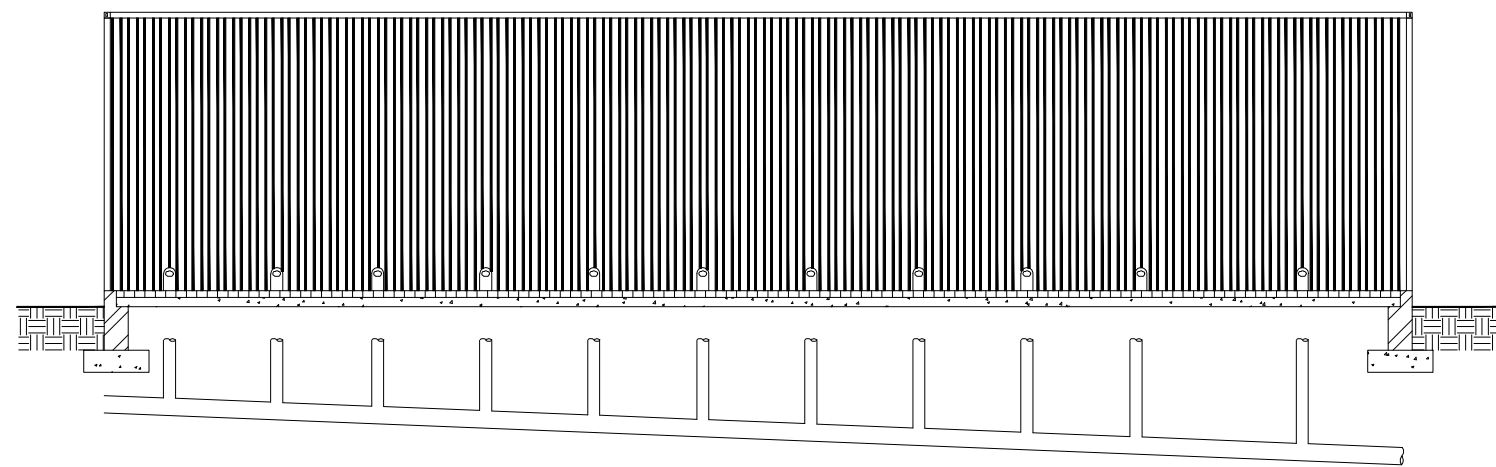


PLUMBING ELEVATION

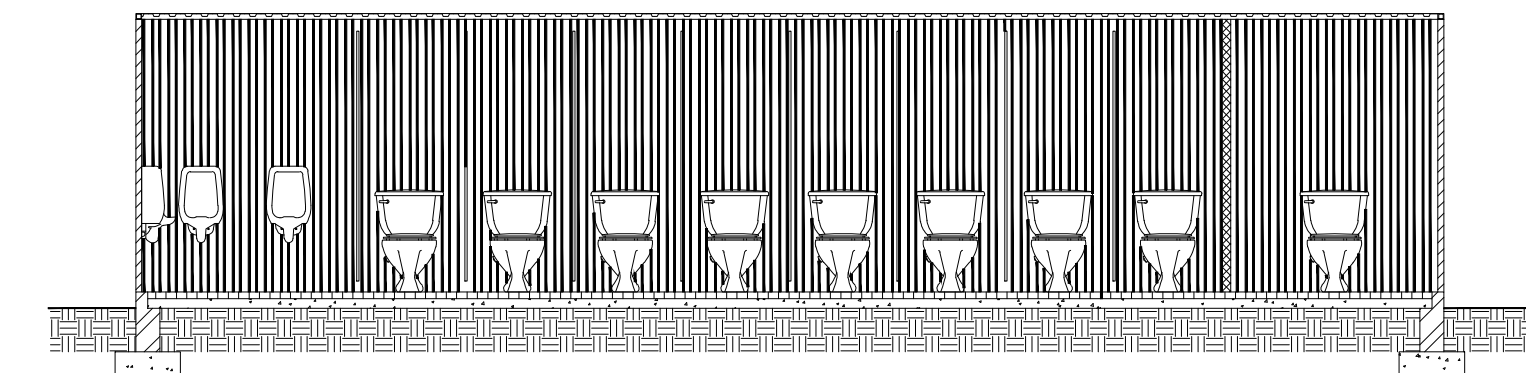


SECTION BB: MALE TOILETS

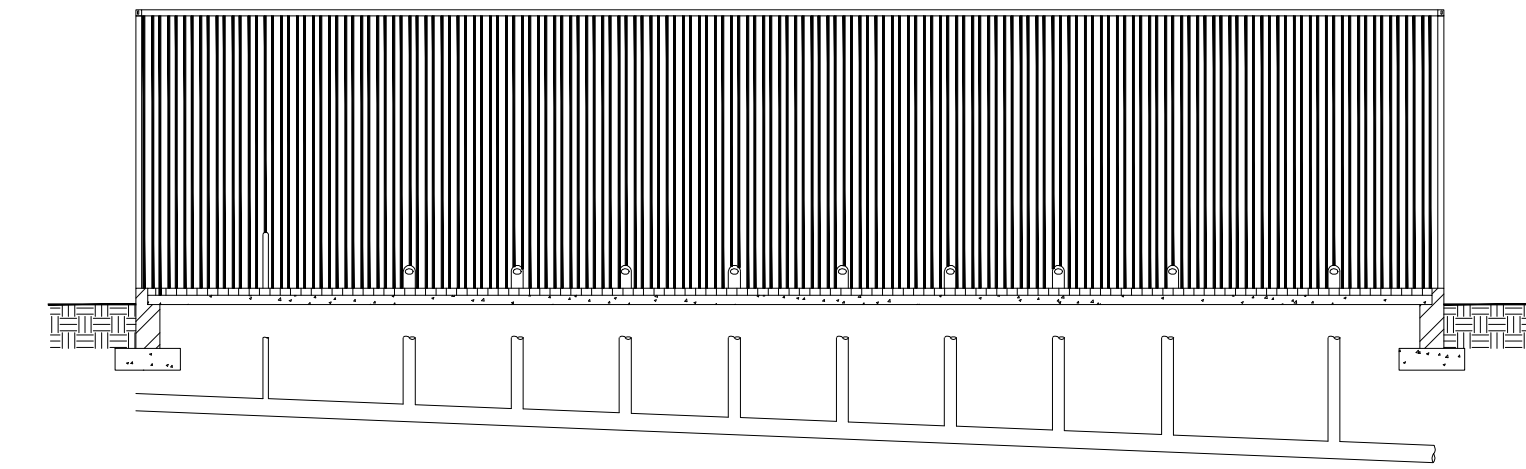

PLUMBING ELEVATION

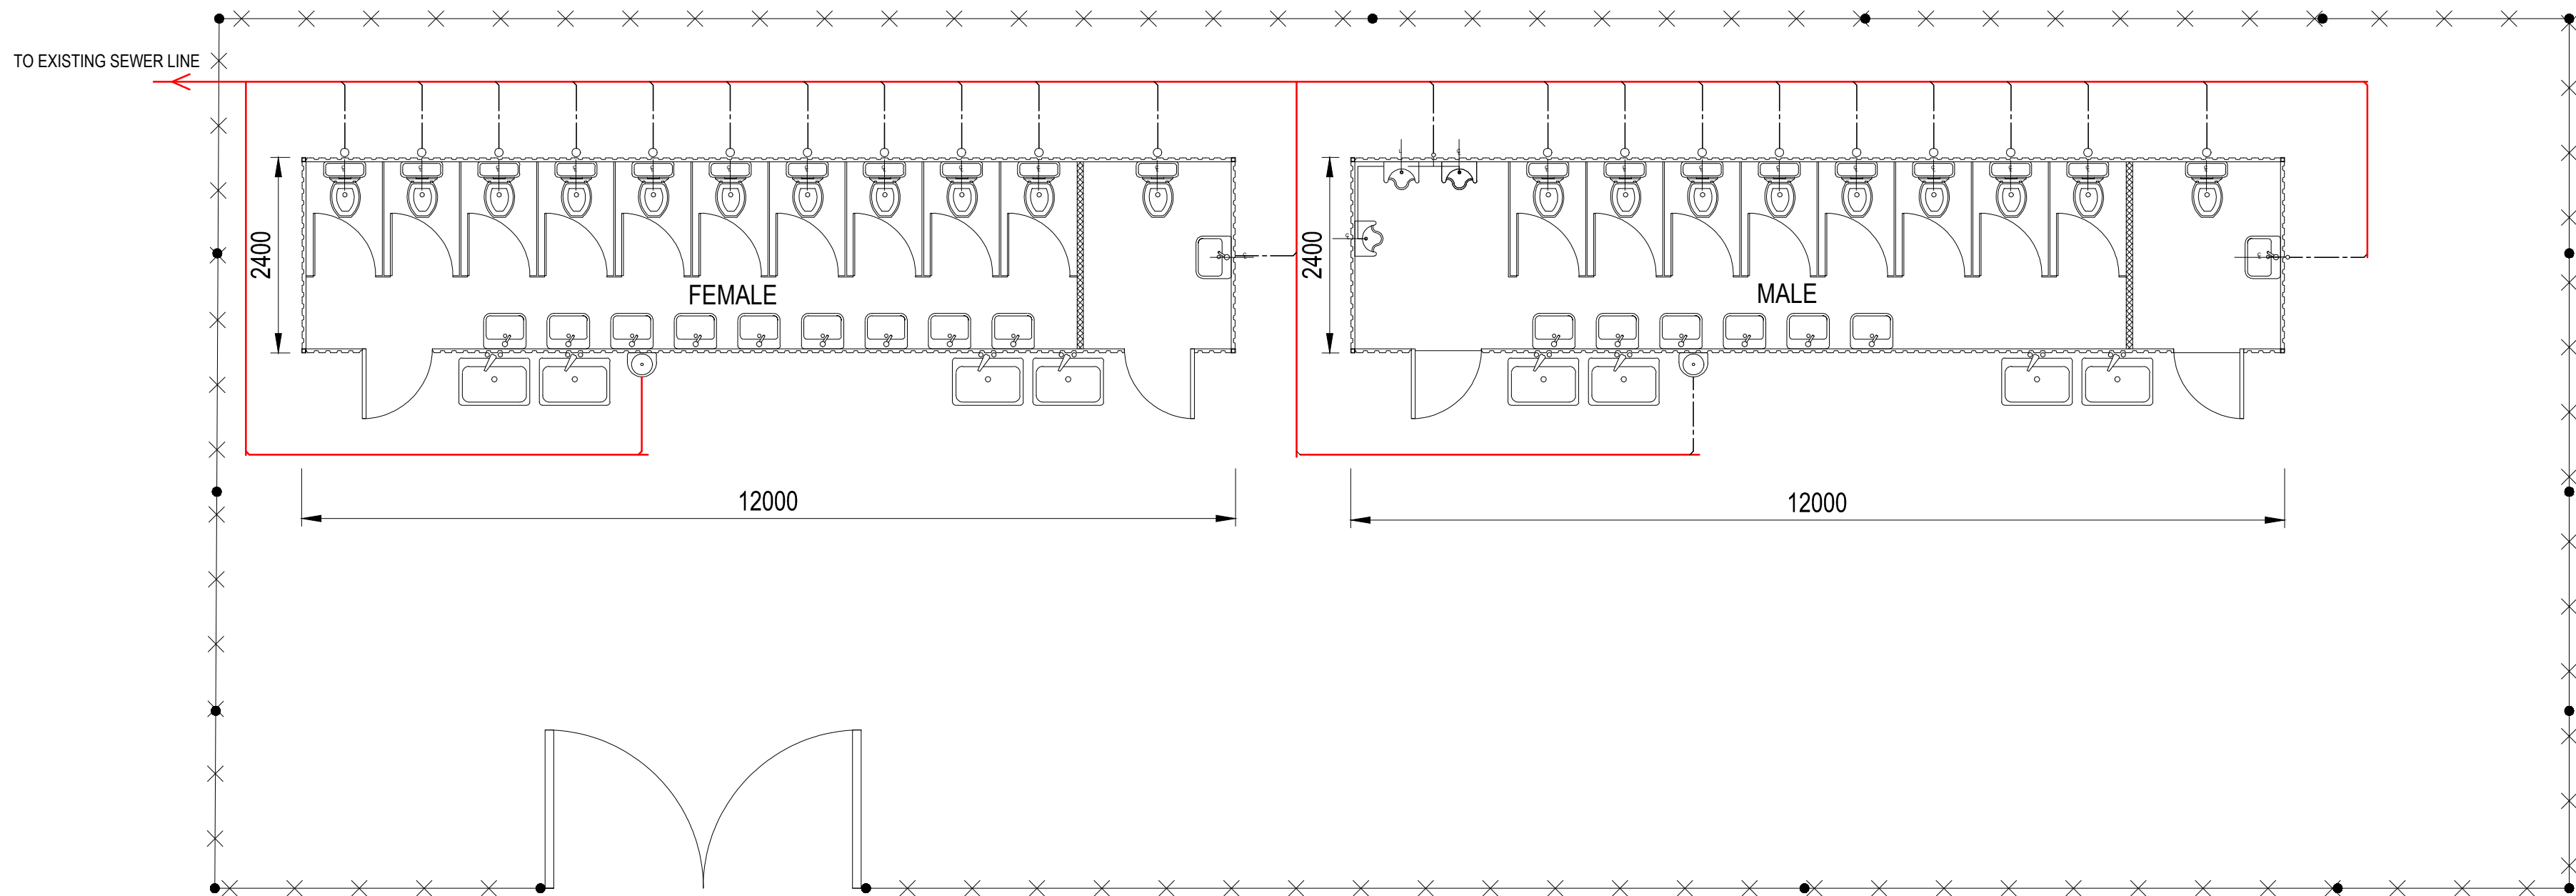

FLOOR PLAN: MALE AND FEMALE TOILETS 12 X 2.4m
SCALE 1:100

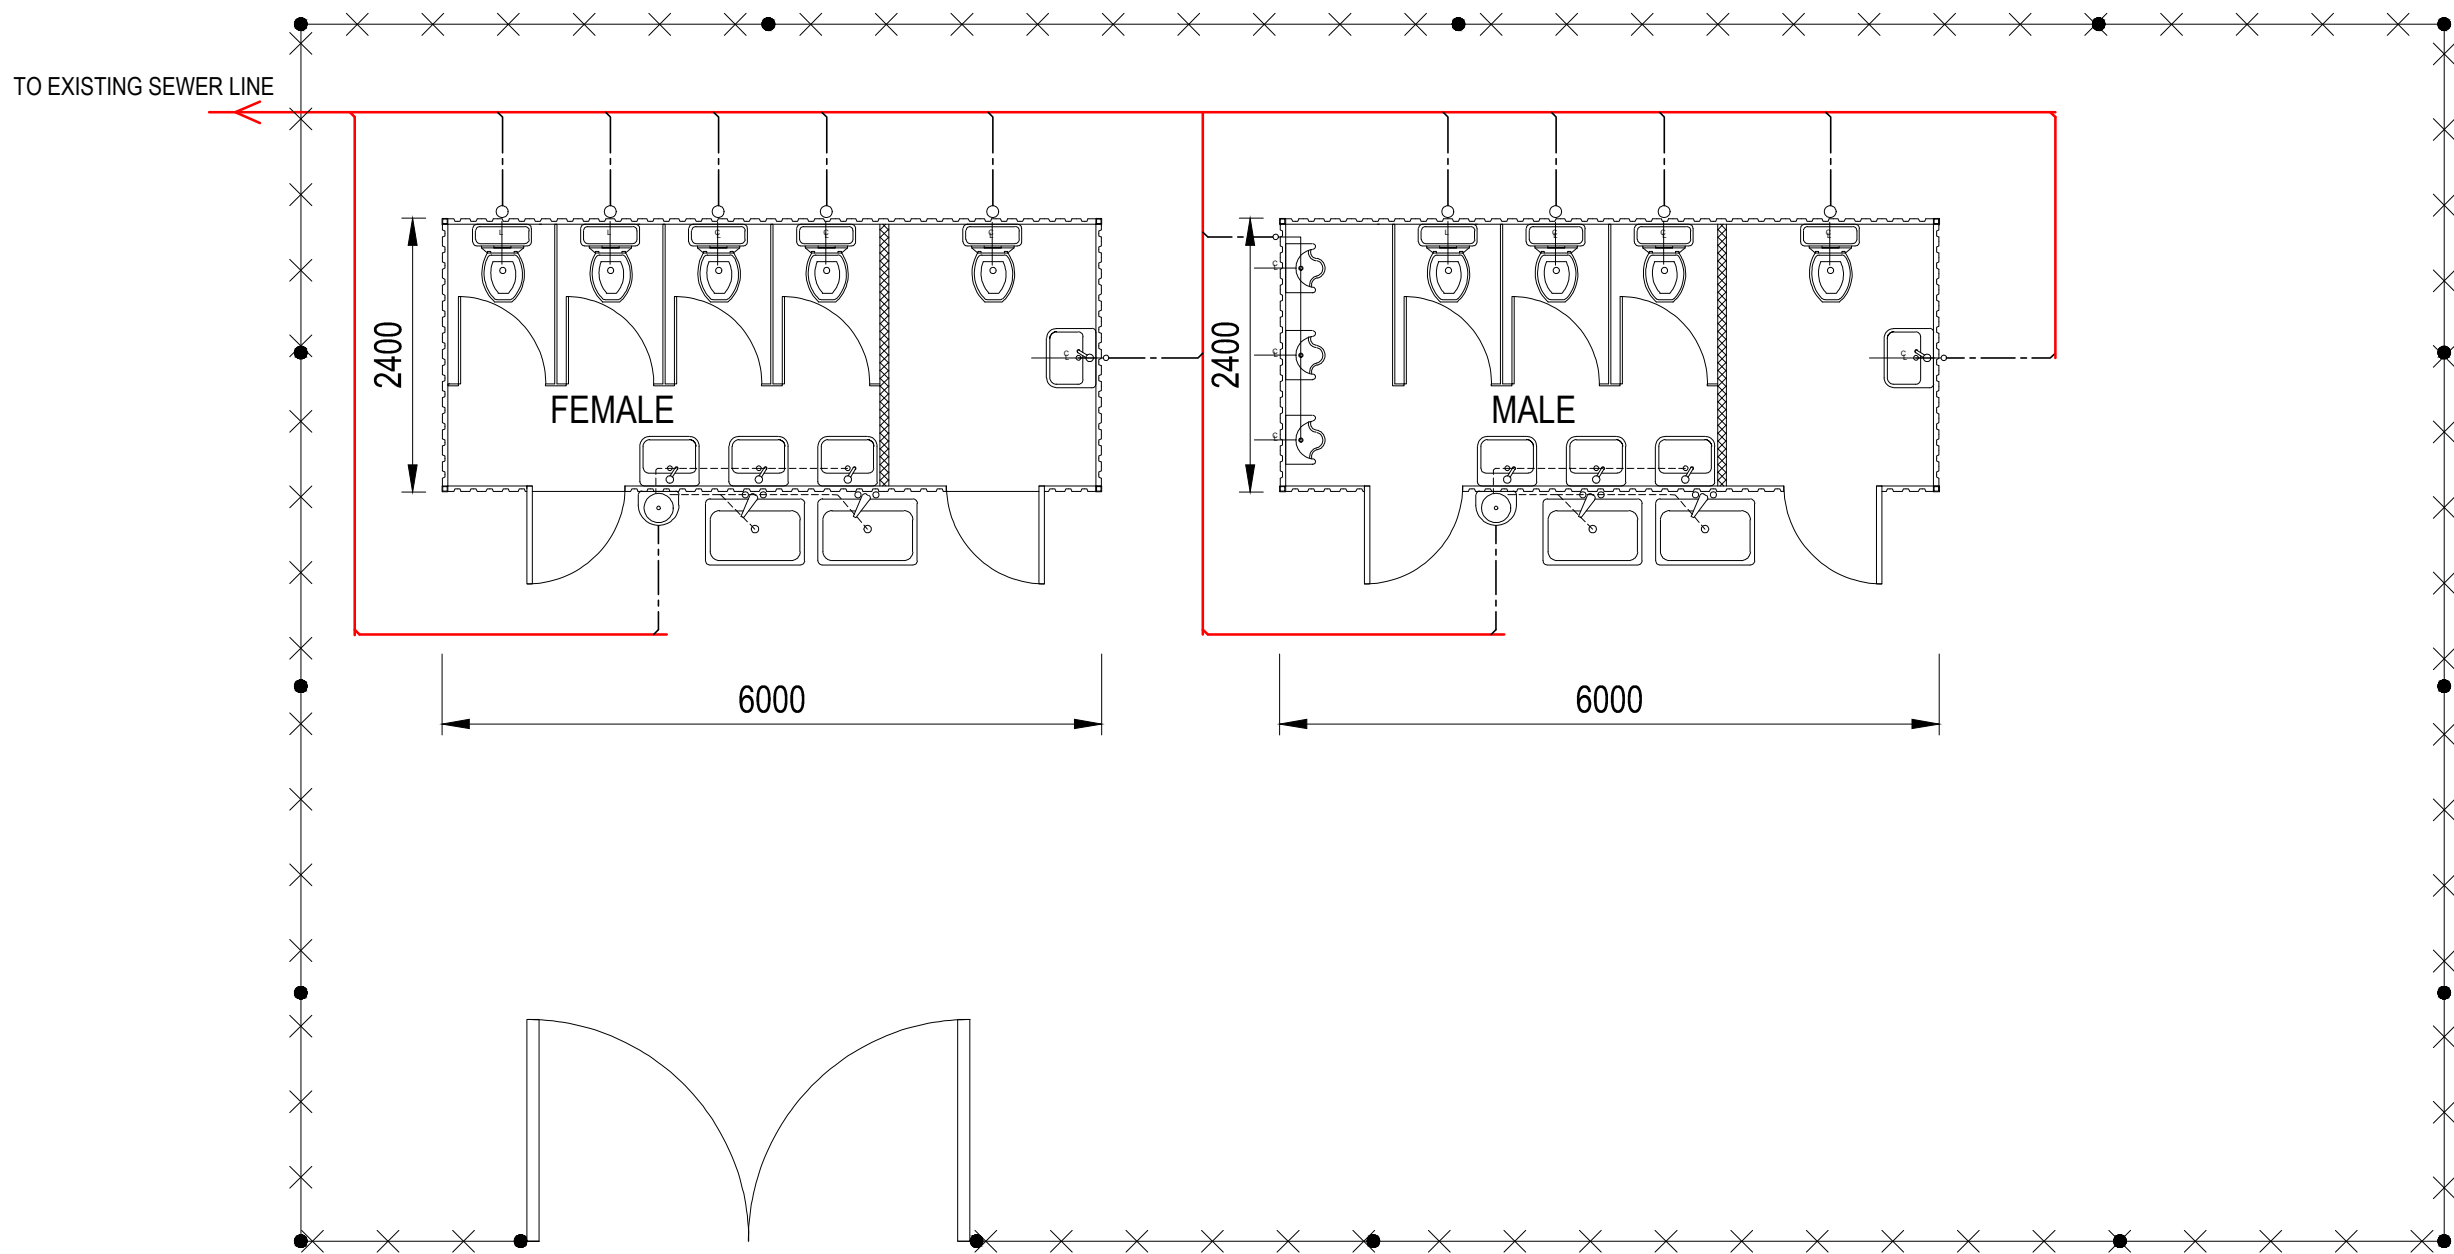

FLOOR PLAN: MALE AND FEMALE TOILETS 6 X 2.4m
SCALE 1:100

COPYRIGHT:
This document and all the information thereon remains the property of Johannesburg Water SOC Ltd and may not be copied, reproduced or transmitted in part or in full without the written consent of Johannesburg Water SOC Ltd. This document should not be relied on for use in circumstances other than those for which it was originally prepared and for which Johannesburg Water SOC Ltd was commissioned, as defined on this drawing. Refer to the contract for full terms and conditions.
Johannesburg Water SOC Ltd shall not be liable for the consequences of using this document other than for the purpose for which it was commissioned. Any user and any other person using or relying on the document for such other purpose will by such use or reliance be taken to confirm his agreement to indemnify Johannesburg Water SOC Ltd for all loss or damage results there from.


- GENERAL NOTES**
- MINIMUM REQUIREMENTS ARE INDICATED ON THE DRAWING. THE CONSULTANT / DESIGNER IS RESPONSIBLE AND LIABLE FOR FURTHER DETAILS AND TO ENSURE EFFECTIVE OPERATION AND MAINTENANCE OF THE INSTALLATION.
 - THE SIGNATURE OR INITIALS ON THIS DRAWING OF JOHANNESBURG WATER OFFICIAL DOES NOT REMOVE ANY RESPONSIBILITY WHATSOEVER FROM THE CONSULTANT / DESIGNER.
 - THE CONSULTANT / DESIGNER REMAINS RESPONSIBLE TO ENSURE THAT ALL THE GUIDELINES, STANDARD DRAWINGS, STANDARDS AND SPECIFICATIONS OF THE WATER AND SANITATION DEPARTMENT HAVE BEEN MET AND ARE COMPLIED WITH IN THE DESIGN.
 - ALL MATERIAL AND WORKMANSHIP MUST COMPLY WITH THE REQUIREMENTS OF THE LATEST RELEVANT SANS STANDARD.
 - FINAL POSITION OF SERVICES TO BE DETERMINED ON SITE.
 - ALL DIMENSIONS TO BE CHECKED AND APPROVED ON SITE.
 - ALL DIMENSIONS ARE IN mm (UNLESS OTHERWISE SPECIFIED).
 - DO NOT SCALE FROM THESE DRAWINGS.
 - CLASS OF CONCRETE UNLESS OTHERWISE SPECIFIED ON DRAWING DETAILS:
 - REINFORCED CLASS 30/19
 - THRUST BLOCKS CLASS 20/19
 - BLINDING CLASS 15/19
 - FLOOR SCREED SAND : CEMENT = 3 : 1
 - PRE-CAST CONCRETE RINGS AND COVER SLABS TO COMPLY WITH SANS 1234.
 - JOINTS BETWEEN CONCRETE RINGS AND BETWEEN COVER SLABS AND BETWEEN RINGS AND FLOORS TO BE SEALED WITH BITUMEN SEALANT (APPROVED BY THE DESIGNER).
 - ALL JOINTS BETWEEN THE PIPE AND THE CHAMBER WALL AND BETWEEN BRICK WALL AND CONCRETE FLOOR TO BE SEALED TO PREVENT WATER LEAKING INTO THE CHAMBER. METHOD OF SEALING TO BE SUBMITTED TO THE DESIGNER FOR APPROVAL.
 - FLANGE DRILLING TO BE IN ACCORDANCE WITH SANS 1123. DESIGNER TO SPECIFY FLANGE TABLE.
 - ALL BOLTS, WASHERS AND NUTS TO BE HOT DIPPED GALVANISED IN ACCORDANCE WITH SANS 763.
 - ALL STEEL PIPE ITEMS TO BE GRIT BLASTED TO SA 3 OF ISO 8501-1 AND PAINTED WITH EPOXY COMPLYING WITH SANS 1217 WITH A MINIMUM DRY FILM THICKNESS OF 500 MICRON (LINING AND COATING). UNDERGROUND STEEL PIPE ITEMS TO BE WRAPPED WITH PETROLATUM TAPE (APPROVED BY DESIGNER) OVER THE EPOXY COATING.
 - CONCRETE SUPPORTS ARE REQUIRED UNDERNEATH VALVES AND PIPE WORK WHERE INDICATED BY THE DESIGNER.
 - DESIGNER TO SPECIFY STEP IRONS OR LADDER INSIDE CHAMBER. STEP IRONS TO BE SALBERG AND BUILT-IN.
 - THERE MUST BE NO CONTACT BETWEEN STEEL PIPE ITEMS AND CONCRETE OR BRICK REINFORCEMENT.

- PARTICULAR:**
- PAINT 400x300mm BLOCK ON KERBING OPPOSITE VALVE WITH WHITE ROAD MARKING PAINT
 - ALL RSV VALVES TO BE FLANGED NON RISING SPINDLE, WITH CAP TOP
 - STAINLESS STEEL BOLTS & NUTS TO BE USED
 - MANHOLE COVER SPECIFICATIONS:
 - WITHIN ROADWAY: CLASS D400 MANHOLE COVER IN ACCORDANCE WITH SANS 50124, POYEMER RESIN OR SIMILAR
 - WITHIN SIDEWALK: HEAVY DUTY COVER & FRAME IN ACCORDANCE WITH SANS 1882, POLYMER RESIN OR SIMILAR

LEGEND

--- 110mmØ uPVC PIPE
--- 160mmØ uPVC PIPE
--- FENCELINE

**ISSUED FOR
CONSTRUCTION**

CONSULTING ENGINEERS CAPEX - ENGINEERING SERVICE UNIT TURBINE HALL - 3RD FLOOR 65 NTEMI PILISO STREET NEWTOWN JOHANNESBURG 2113	DESIGNED	M.MIYA	AUG 2024	 Johannesburg Water	JOHANNESBURG WATER SOC Ltd TURBINE HALL 65 NTEMI PILISO STREET NEWTOWN JOHANNESBURG 2113 TEL: +27 (0)11 688 1400 FAX: +27(0)11 688-1528	Municipality:  a world class African city	Project description: CROSBY PORTION 1 & 2 PROVISION OF BASIC SERVICES ABLUTION FACILITIES	SCALE AS SHOWN	AMENDMENTS					DRAWING No: JW.....-CRO-DET-S01	
	DRAWN	R.MUDAU	AUG 2024						REV	DESCRIPTION	DATE	BY	APV		
	CHECKED	M.MANGO	AUG 2024						A	ISSUED FOR CONSTRUCTION	16/08/2024	MM	P.M		<div><div>PROJECT No:</div><div>A1</div></div> <div><div>DISCIPLINARY</div><div>SEWER</div></div> <div><div>SHEET</div><div>1</div></div> <div><div>OF</div><div>1</div></div> <div><div>ORIGINAL PAGE SIZE</div><div>FILE No:</div></div>
	APPROVED BY:	P.MOGOLOLA	AUG 2024												
		SIGNATURE:													
		SIGNATURE:	ECSA REG. No:												

Guide: How to submit a response on the E-tender Portal

- Submit on E tender portal, following the below:
 1. (<https://www.etenders.gov.za/>)
 2. Search/Click Browse Opportunities by organ of state (Johannesburg Water)/search by RFQ reference number .
 3. Click the + **sign** to expand the tender/ RFQ information.
 4. start the e submission process.
 5. Supplier login
 6. Use your CSD Credentials to Login. Contact CSD on (csd@treasury.gov.za) in case you forgot your login credentials. "My profile should show if you have logged in successfully".
 7. select supplier.
 8. check the submission checklist and attached the compulsory documents.
 9. confirm and proceed .

If the application is not going through on the E-tender portal Contact:

eTenders Contact Centre

+27(0)12 406 9222 / 012 406-9229 / 012 312-5000

etenders@treasury.gov.za

<https://etenders.treasury.gov.za>

POPIA PRIVACY STATEMENT

Johannesburg Water SOC Limited

In terms of the Protection of Personal Information Act, 213 (Act 4 of 2013), also called the POPI Act or POPIA, Johannesburg Water SOC Limited, undertakes all reasonable measures to protect personal information and to keep it private and confidential.

1. Privacy Notice applies to:

Suppliers, vendors, contractors, service providers, etc whether appointed or prospective.

2. Definitions of personal information

According to the Act “personal information” means information relating to an identifiable living, natural person, and where it is applicable, an identifiable, existing juristic person. All addresses including residential, postal and email addresses.

3. About the Public Entity

Johannesburg Water (SOC) Limited, registration number 2000/029271/30

3.1 The information we collect

We collect information directly from you where you provide us with your personal details. Where possible, we will inform you what information you are required to provide to us and what information is optional.

3.2 How Johannesburg Water use your information

We will use your personal information only for the purposes for which it was collected and agreed with you. For example: to gather contact information, to confirm and verify your identity, for the evaluation and adjudication of bids and quotations for tenders, request for quotations, and other personal information for the procurement of goods and services by the Entity.

3.3 Disclosure of information

We may disclose your personal information to our Shareholder, the City of Johannesburg, and other Government agencies such as National Treasury, and the Auditor-General of South Africa. We have agreements in place to ensure that they comply with the privacy requirements as required by the Protection of Personal Information Act.

We may also disclose your information:

- Where we have a duty or a right to disclose in terms of law;
- Where we believe it is necessary to protect our rights.

3.4 Information Security

We are legally obliged to provide adequate protection for the personal information we hold and to stop unauthorised access and use of personal information. We will, on an ongoing basis, continue to review our security

POPIA PRIVACY STATEMENT

Johannesburg Water SOC Limited

controls and related processes to ensure that your personal information remains secure.

When we contract with third parties, we impose appropriate security, privacy and confidentiality obligations on them to ensure that personal information that we remain responsible for, is kept secure. We will ensure that anyone whom we pass your personal information agrees to treat your information with the same level of protection as we are obliged to.

3.5 Your rights: Access to Information

You have the right to request a copy of the personal information we hold about you. To do this, simply contact us at informationofficer@jwater.co.za, and specify what information you require.

3.6 Correction of your personal information

You have the right to ask us to update, correct or delete your personal information. We will require a copy of your identification document to confirm your identity before making changes to personal information we may hold about you. We would appreciate it if you would keep your personal information accurate and up to date.

3.7 How to contact us

If you have any queries about this document; you need further information about our privacy practices; wish to withdraw consent; exercise preferences or access or correct your personal information, please contact us at the numbers listed on our website or send an email to informationofficer@jwater.co.za.



a world class African city



City of Johannesburg

Johannesburg Water SOC Ltd

Turbine Hall
65 Ntengi Piliso Street
Newtown
Johannesburg

Johannesburg Water
PO Box 61542
Marshalltown
2107

Tel +27(0) 11 688 1400
Fax +27(0) 11 688 1528

www.johannesburgwater.co.za

PLEASE SUPPLY THE FOLLOWING DOCUMENTS TO ENABLE US TO EVALUATE YOUR SUBMISSION :

Returnable Documents	Description	Yes/No	
1	Original Valid Tax Clearance Certificate /valid SARS PIN		COMPULSORY
2	A, certified /original/valid, BBEE certificate /sworn affidavit (Please note that the Sworn Affidavit must be compliant as per B-BBEE Practice Guide 01 of 2018 , NON COMPLIANT AFFIDAVIT WILL BE SCORED ZERO)		COMPULSORY
3	Municipal rates and taxes (Must not be older than 90 days in arrears in line with regulation 38.		COMPULSORY
4	Signed Declaration of Interest form (MBD 4)		COMPULSORY
5	Declaration of Bidders past supply chain management practices (MBD 8)		COMPULSORY
6	Certificate of Independent Proposal Determination (MBD 9)		COMPULSORY
7	Proof of CSD registration /MAAA Supplier Number		COMPULSORY
8	Preference points claim form in terms of the preferential procurement regulations 2022 (MBD 6.1)		COMPULSORY
9	Company registration documents with ID copies of directors / shareholders.		COMPULSORY

Directors:

Ms Gugulethu Phakathi (Chairperson), Mr Ntshavheni Mukwevho (Managing Director and Executive Director),
Mr Johan Koekemoer (Financial Director and Executive Director), Mr Phetole Modika, Mr Siphamandla Mnyani, Mr Siyabonga Mthembu,
Mrs Zandile Meeleso, Mr Pholoso Matjele, Mr Kgaile Mogoye, Mr Sandiso Mgengwana, Mr Molate Mashifane, Ms Pamela Mabece,
Mr Lunga Bernard

Ms Kethabile Mabe (Company Secretary),

Johannesburg Water SOC Ltd

Registration Number: 2000/029271/30

MBD 4

DECLARATION OF INTEREST

1. No bid will be accepted from persons in the service of the state¹.
2. Any person, having a kinship with persons in the service of the state, including a blood relationship, may make an offer or offers in terms of this invitation to bid. In view of possible allegations of favouritism, should the resulting bid, or part thereof, be awarded to persons connected with or related to persons in service of the state, it is required that the bidder or their authorised representative declare their position in relation to the evaluating/adjudicating authority.

3 In order to give effect to the above, the following questionnaire must be completed and submitted with the bid.

3.1 Full Name of bidder or his or her representative:.....

3.2 Identity Number:

3.3 Position occupied in the Company (director, trustee, shareholder²):.....

3.4 Company Registration Number:

3.5 Tax Reference Number:.....

3.6 VAT Registration Number:

3.7 The names of all directors / trustees / shareholders members, their individual identity numbers and state employee numbers must be indicated in paragraph 4 below.

3.8 Are you presently in the service of the state? **YES / NO**

3.8.1 If yes, furnish particulars.

.....

¹MSCM Regulations: "in the service of the state" means to be –

- (a) a member of –
 - (i) any municipal council;
 - (ii) any provincial legislature; or
 - (iii) the national Assembly or the national Council of provinces;
- (b) a member of the board of directors of any municipal entity;
- (c) an official of any municipality or municipal entity;
- (d) an employee of any national or provincial department, national or provincial public entity or constitutional institution within the meaning of the Public Finance Management Act, 1999 (Act No.1 of 1999);
- (e) a member of the accounting authority of any national or provincial public entity; or
- (f) an employee of Parliament or a provincial legislature.

² Shareholder" means a person who owns shares in the company and is actively involved in the management of the company or business and exercises control over the company.

3.9 Have you been in the service of the state for the past twelve months?**YES / NO**

3.9.1 If yes, furnish particulars.....

.....

3.10 Do you have any relationship (family, friend, other) with persons in the service of the state and who may be involved with the evaluation and or adjudication of this bid?**YES / NO**

3.10.1 If yes, furnish particulars.

.....

.....

3.11 Are you, aware of any relationship (family, friend, other) between any other bidder and any persons in the service of the state who may be involved with the evaluation and or adjudication of this bid? **YES / NO**

3.11.1 If yes, furnish particulars

.....

.....

3.12 Are any of the company's directors, trustees, managers, principle shareholders or stakeholders in service of the state? **YES / NO**

3.12.1 If yes, furnish particulars.

.....

.....

3.13 Are any spouse, child or parent of the company's directors trustees, managers, principle shareholders or stakeholders in service of the state? **YES / NO**

3.13.1 If yes, furnish particulars.

.....

.....

3.14 Do you or any of the directors, trustees, managers, principle shareholders, or stakeholders of this company have any interest in any other related companies or business whether or not they are bidding for this contract. **YES / NO**

3.14.1 If yes, furnish particulars:

.....

.....

4. Full details of directors / trustees / members / shareholders.

Full Name	Identity Number	State Employee Number

.....
Signature

.....
Date

.....
Capacity

.....
Name of Bidder

PREFERENCE POINTS CLAIM FORM IN TERMS OF THE PREFERENTIAL PROCUREMENT REGULATIONS 2022

This preference form must form part of all tenders invited. It contains general information and serves as a claim form for preference points for specific goals.

1. GENERAL CONDITIONS

1.1 The following preference point systems are applicable to invitations to tender:

- the 80/20 system for requirements with a Rand value of up to R50 000 000 (all applicable taxes included); and

1.2 **To be completed by the organ of state**

a) The applicable preference point system for this tender is the 80/20 preference point system.

1.3 Points for this tender (even in the case of a tender for income-generating contracts) shall be awarded for:

- (a) Price; and
- (b) Specific Goals.

1.4 **To be completed by the organ of state:**

The maximum points for this tender are allocated as follows:

	POINTS
PRICE	80
SPECIFIC GOALS	20
Total points for Price and SPECIFIC GOALS	100

1.5 Failure on the part of a tenderer to submit proof or documentation required in terms of this tender to claim points for specific goals with the tender, will be interpreted to mean that preference points for specific goals are not claimed.

1.6 The organ of state reserves the right to require of a tenderer, either before a tender is adjudicated or at any time subsequently, to substantiate any claim in regard to preferences, in any manner required by the organ of state.

2. DEFINITIONS

- (a) **“tender”** means a written offer in the form determined by an organ of state in response to an invitation to provide goods or services through price quotations, competitive tendering process or any other method envisaged in legislation;

- (b) **“price”** means an amount of money tendered for goods or services, and includes all applicable taxes less all unconditional discounts;
- (c) **“rand value”** means the total estimated value of a contract in Rand, calculated at the time of bid invitation, and includes all applicable taxes;
- (d) **“tender for income-generating contracts”** means a written offer in the form determined by an organ of state in response to an invitation for the origination of income-generating contracts through any method envisaged in legislation that will result in a legal agreement between the organ of state and a third party that produces revenue for the organ of state, and includes, but is not limited to, leasing and disposal of assets and concession contracts, excluding direct sales and disposal of assets through public auctions; and
- (e) **“the Act”** means the Preferential Procurement Policy Framework Act, 2000 (Act No. 5 of 2000).

3. FORMULAE FOR PROCUREMENT OF GOODS AND SERVICES

3.1. POINTS AWARDED FOR PRICE

3.1.1 THE 80/20 PREFERENCE POINT SYSTEMS

A maximum of 80 points is allocated for price on the following basis:

80/20

$$P_s = 80 \left(1 - \frac{P_t - P_{min}}{P_{min}} \right)$$

Where

- P_s = Points scored for price of tender under consideration
- P_t = Price of tender under consideration
- P_{min} = Price of lowest acceptable tender

3.1.1. POINTS AWARDED FOR PRICE

A maximum of 80 points is allocated for price on the following basis:

80/20

$$P_s = 80 \left(1 + \frac{P_t - P_{max}}{P_{max}} \right) \text{ o}$$

Where

- P_s = Points scored for price of tender under consideration
- P_t = Price of tender under consideration
- P_{max} = Price of highest acceptable tender

4. POINTS AWARDED FOR SPECIFIC GOALS

- 4.1. In terms of Regulation 4(2); 5(2); 6(2) and 7(2) of the Preferential Procurement Regulations, preference points must be awarded for specific goals stated in the tender. For the purposes of this tender the tenderer will be allocated points based on the goals stated in table 1 below as may be supported by proof/ documentation stated in the conditions of this tender:

Table 1: Specific goals for the tender and points claimed are indicated per the table below.

Note to tenderers: The tenderer must indicate how they claim points for each preference point system.)

The specific goals allocated points in terms of this tender	Number of points allocated (80/20 system)	Number of points claimed (80/20 system)	Proof of documents per specific goals
Businesses located in region within COJ. COJ municipality or Gauteng province	20		Valid BBBEE Certificate issued by SANAS accredited verification agency or DTI/CIPC BBBEE Certificate for Exempted Micro Enterprises or Affidavit sworn under oath, and Proof of municipal account / valid lease agreement, letter from the Ward Council confirming the business address.

DECLARATION WITH REGARD TO COMPANY/FIRM

4.2. Name of company/firm.....

4.3. Company registration number:

4.4. TYPE OF COMPANY/ FIRM

- ☐ Partnership/Joint Venture / Consortium
- ☐ One-person business/sole propriety
- ☐ Close corporation
- ☐ Public Company
- ☐ Personal Liability Company
- ☐ (Pty) Limited
- ☐ Non-Profit Company
- ☐ State Owned Company

[TICK APPLICABLE BOX]

4.5. I, the undersigned, who is duly authorised to do so on behalf of the company/firm, certify that the points claimed, based on the specific goals as advised in the tender, qualifies the company/ firm for the preference(s) shown and I acknowledge that:

- i) The information furnished is true and correct;
- ii) The preference points claimed are in accordance with the General Conditions as indicated in paragraph 1 of this form;
- iii) In the event of a contract being awarded as a result of points claimed as shown in paragraphs 1.4 and 4.2, the contractor may be required to furnish documentary proof to the satisfaction of the organ of state that the claims are correct;
- iv) If the specific goals have been claimed or obtained on a fraudulent basis or any of the conditions of contract have not been fulfilled, the organ of state may, in addition to any other remedy it may have –
 - (a) disqualify the person from the tendering process;
 - (b) recover costs, losses or damages it has incurred or suffered as a result of that person's conduct;
 - (c) cancel the contract and claim any damages which it has suffered as a result of having to make less favourable arrangements due to such cancellation;
 - (d) recommend that the tenderer or contractor, its shareholders and directors, or only the shareholders and directors who acted on a fraudulent basis, be restricted from obtaining business from any organ of state for a period not exceeding 10 years, after the *audi alteram partem* (hear the other side) rule has been applied; and
 - (e) forward the matter for criminal prosecution, if deemed necessary.

.....
SIGNATURE(S) OF TENDERER(S)

SURNAME AND NAME:

DATE:

ADDRESS:

.....

.....

.....

DECLARATION OF BIDDER'S PAST SUPPLY CHAIN MANAGEMENT PRACTICES

- 1 This Municipal Bidding Document must form part of all bids invited.
- 2 It serves as a declaration to be used by municipalities and municipal entities in ensuring that when goods and services are being procured, all reasonable steps are taken to combat the abuse of the supply chain management system.
- 3 The bid of any bidder may be rejected if that bidder, or any of its directors have:
 - a. abused the municipality's / municipal entity's supply chain management system or committed any improper conduct in relation to such system;
 - b. been convicted for fraud or corruption during the past five years;
 - c. willfully neglected, reneged on or failed to comply with any government, municipal or other public sector contract during the past five years; or
 - d. been listed in the Register for Tender Defaulters in terms of section 29 of the Prevention and Combating of Corrupt Activities Act (No 12 of 2004).
- 4 **In order to give effect to the above, the following questionnaire must be completed and submitted with the bid.**

Item	Question	Yes	No
4.1	<p>Is the bidder or any of its directors listed on the National Treasury's Database of Restricted Suppliers as companies or persons prohibited from doing business with the public sector?</p> <p>(Companies or persons who are listed on this Database were informed in writing of this restriction by the Accounting Officer/Authority of the institution that imposed the restriction after the <i>audi alteram partem</i> rule was applied).</p> <p>The Database of Restricted Suppliers now resides on the National Treasury's website(www.treasury.gov.za) and can be accessed by clicking on its link at the bottom of the home page.</p>	Yes <input type="checkbox"/>	No <input type="checkbox"/>
4.1.1	If so, furnish particulars:		
4.2	<p>Is the bidder or any of its directors listed on the Register for Tender Defaulters in terms of section 29 of the Prevention and Combating of Corrupt Activities Act (No 12 of 2004)?</p> <p>The Register for Tender Defaulters can be accessed on the National Treasury's website (www.treasury.gov.za) by clicking on its link at the bottom of the home page.</p>	Yes <input type="checkbox"/>	No <input type="checkbox"/>
4.2.1	If so, furnish particulars:		
4.3	Was the bidder or any of its directors convicted by a court of law (including a court of law outside the Republic of South Africa) for fraud or corruption during the past five years?	Yes <input type="checkbox"/>	No <input type="checkbox"/>

4.3.1	If so, furnish particulars:		
Item	Question	Yes	No
4.4	Does the bidder or any of its directors owe any municipal rates and taxes or municipal charges to the municipality / municipal entity, or to any other municipality / municipal entity, that is in arrears for more than three months?	Yes <input type="checkbox"/>	No <input type="checkbox"/>
4.4.1	If so, furnish particulars:		
4.5	Was any contract between the bidder and the municipality / municipal entity or any other organ of state terminated during the past five years on account of failure to perform on or comply with the contract?	Yes <input type="checkbox"/>	No <input type="checkbox"/>
4.7.1	If so, furnish particulars:		

CERTIFICATION

**I, THE UNDERSIGNED (FULL NAME)
CERTIFY THAT THE INFORMATION FURNISHED ON THIS
DECLARATION FORM TRUE AND CORRECT.**

**I ACCEPT THAT, IN ADDITION TO CANCELLATION OF A CONTRACT,
ACTION MAY BE TAKEN AGAINST ME SHOULD THIS DECLARATION
PROVE TO BE FALSE.**

.....
Signature

.....
Date

.....
Position

.....
Name of Bidder

CERTIFICATE OF INDEPENDENT BID DETERMINATION

- 1 This Municipal Bidding Document (MBD) must form part of all bids¹ invited.
- 2 Section 4 (1) (b) (iii) of the Competition Act No. 89 of 1998, as amended, prohibits an agreement between, or concerted practice by, firms, or a decision by an association of firms, if it is between parties in a horizontal relationship and if it involves collusive bidding (or bid rigging).² Collusive bidding is a *pe se* prohibition meaning that it cannot be justified under any grounds.
- 3 Municipal Supply Regulation 38 (1) prescribes that a supply chain management policy must provide measures for the combating of abuse of the supply chain management system, and must enable the accounting officer, among others, to:
 - a. take all reasonable steps to prevent such abuse;
 - b. reject the bid of any bidder if that bidder or any of its directors has abused the supply chain management system of the municipality or municipal entity or has committed any improper conduct in relation to such system; and
 - c. cancel a contract awarded to a person if the person committed any corrupt or fraudulent act during the bidding process or the execution of the contract.
- 4 This MBD serves as a certificate of declaration that would be used by institutions to ensure that, when bids are considered, reasonable steps are taken to prevent any form of bid-rigging.
- 5 In order to give effect to the above, the attached Certificate of Bid Determination (MBD 9) must be completed and submitted with the bid:

¹ Includes price quotations, advertised competitive bids, limited bids and proposals.

² Bid rigging (or collusive bidding) occurs when businesses, that would otherwise be expected to compete, secretly conspire to raise prices or lower the quality of goods and / or services for purchasers who wish to acquire goods and / or services through a bidding process. Bid rigging is, therefore, an agreement between competitors not to compete.

CERTIFICATE OF INDEPENDENT BID DETERMINATION

I, the undersigned, in submitting the accompanying bid:

(Bid Number and Description)

in response to the invitation for the bid made by:

(Name of Municipality / Municipal Entity)

do hereby make the following statements that I certify to be true and complete in every respect:

I certify, on behalf of: _____ that:

(Name of Bidder)

1. I have read and I understand the contents of this Certificate;
2. I understand that the accompanying bid will be disqualified if this Certificate is found not to be true and complete in every respect;
3. I am authorized by the bidder to sign this Certificate, and to submit the accompanying bid, on behalf of the bidder;
4. Each person whose signature appears on the accompanying bid has been authorized by the bidder to determine the terms of, and to sign, the bid, on behalf of the bidder;
5. For the purposes of this Certificate and the accompanying bid, I understand that the word "competitor" shall include any individual or organization, other than the bidder, whether or not affiliated with the bidder, who:
 - (a) has been requested to submit a bid in response to this bid invitation;
 - (b) could potentially submit a bid in response to this bid invitation, based on their qualifications, abilities or experience; and
 - (c) provides the same goods and services as the bidder and/or is in the same line of business as the bidder

6. The bidder has arrived at the accompanying bid independently from, and without consultation, communication, agreement or arrangement with any competitor. However communication between partners in a joint venture or consortium³ will not be construed as collusive bidding.
7. In particular, without limiting the generality of paragraphs 6 above, there has been no consultation, communication, agreement or arrangement with any competitor regarding:
 - (a) prices;
 - (b) geographical area where product or service will be rendered (market allocation)
 - (c) methods, factors or formulas used to calculate prices;
 - (d) the intention or decision to submit or not to submit, a bid;
 - (e) the submission of a bid which does not meet the specifications and conditions of the bid; or
 - (f) bidding with the intention not to win the bid.
8. In addition, there have been no consultations, communications, agreements or arrangements with any competitor regarding the quality, quantity, specifications and conditions or delivery particulars of the products or services to which this bid invitation relates.
9. The terms of the accompanying bid have not been, and will not be, disclosed by the bidder, directly or indirectly, to any competitor, prior to the date and time of the official bid opening or of the awarding of the contract.

³ Joint venture or Consortium means an association of persons for the purpose of combining their expertise, property, capital, efforts, skill and knowledge in an activity for the execution of a contract.

10. I am aware that, in addition and without prejudice to any other remedy provided to combat any restrictive practices related to bids and contracts, bids that are suspicious will be reported to the Competition Commission for investigation and possible imposition of administrative penalties in terms of section 59 of the Competition Act No 89 of 1998 and or may be reported to the National Prosecuting Authority (NPA) for criminal investigation and or may be restricted from conducting business with the public sector for a period not exceeding ten (10) years in terms of the Prevention and Combating of Corrupt Activities Act No 12 of 2004 or any other applicable legislation.

.....
Signature

.....
Date

.....
Position

.....
Name of Bidder

Js9141w 4