



PLAN VIEW
SCALE 1:10


ALTERNATIVE DRAIN TO SOAK-AWAY FROM BUILDING & AT TAPSTANDS

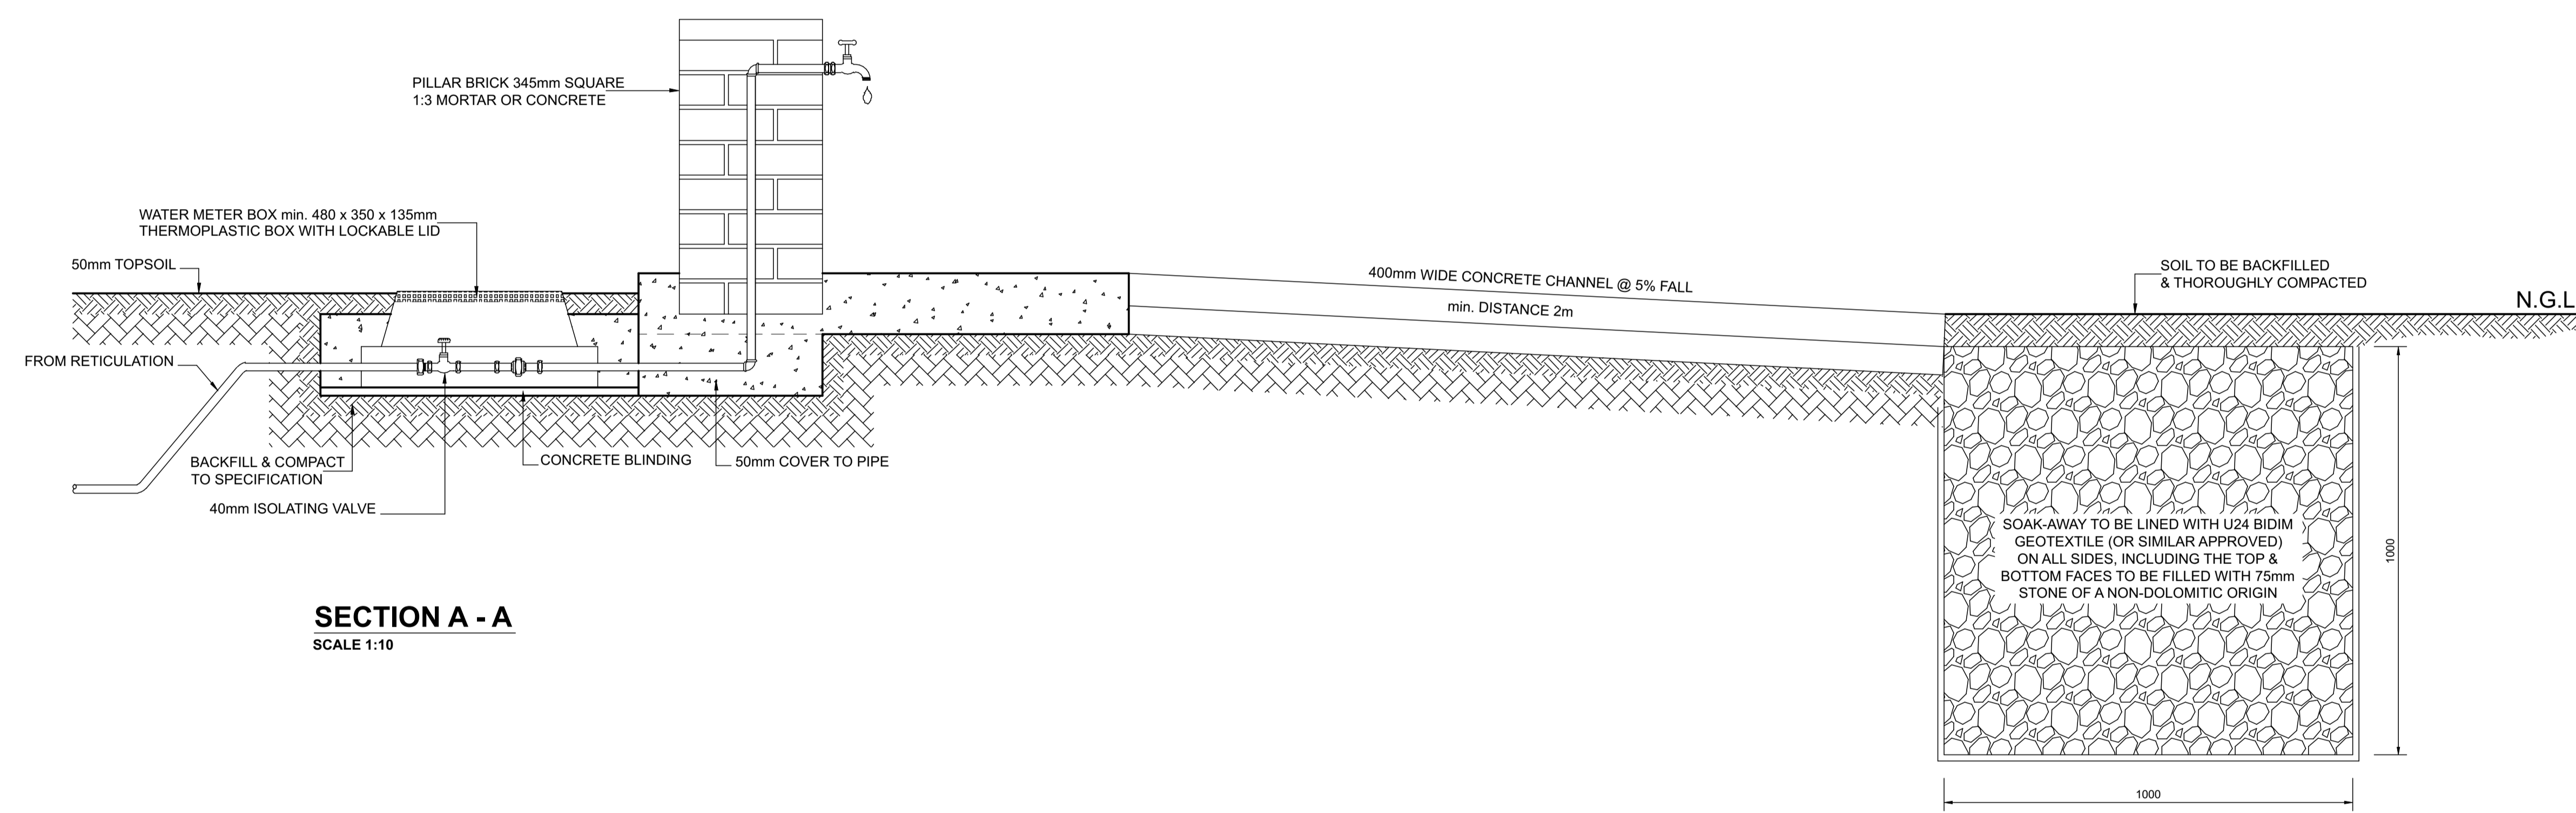


SECTION A - A
SCALE 1:10

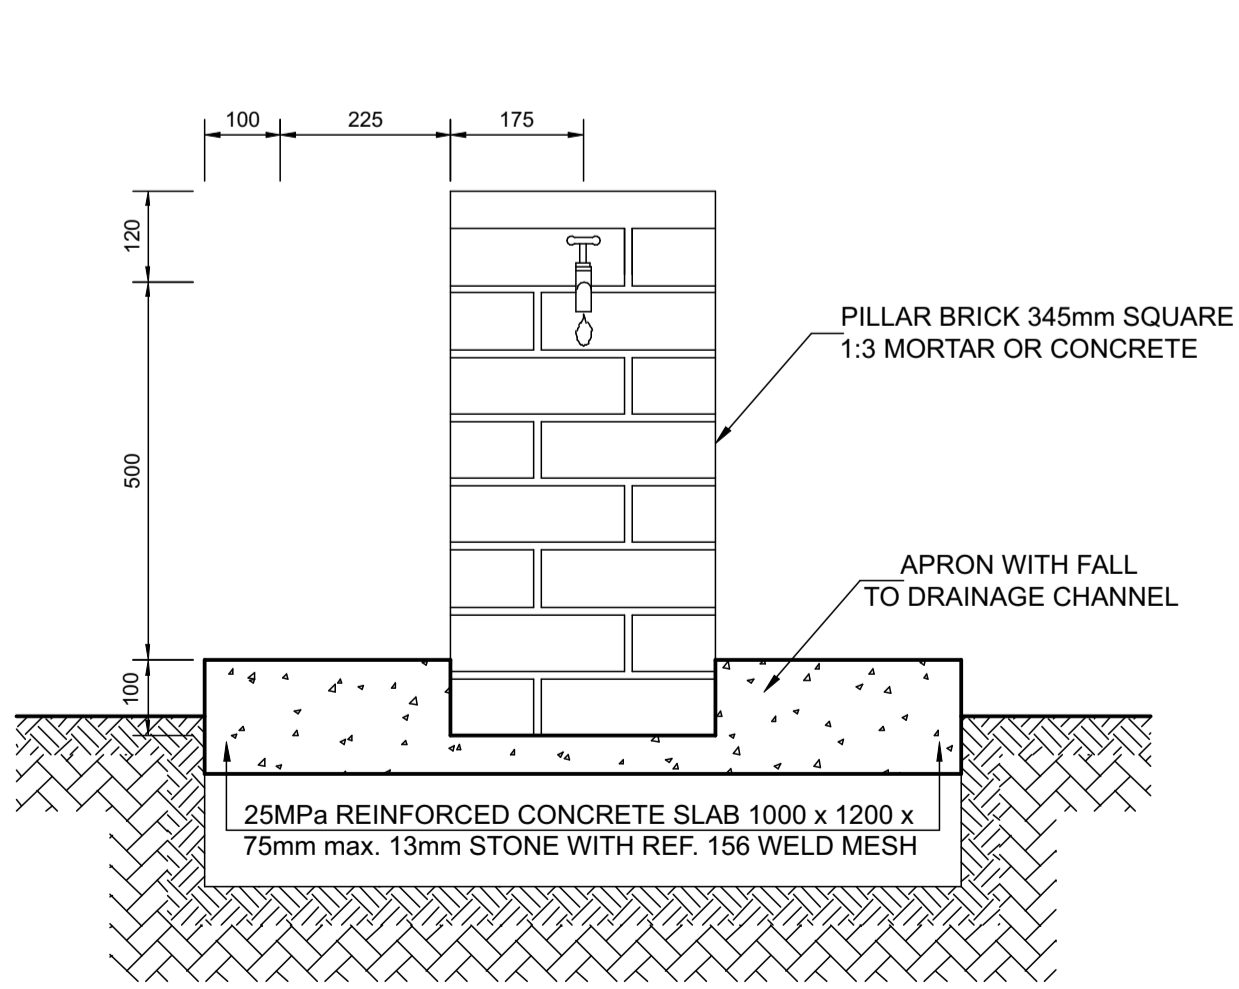

SECTION C - C
SCALE 1:10

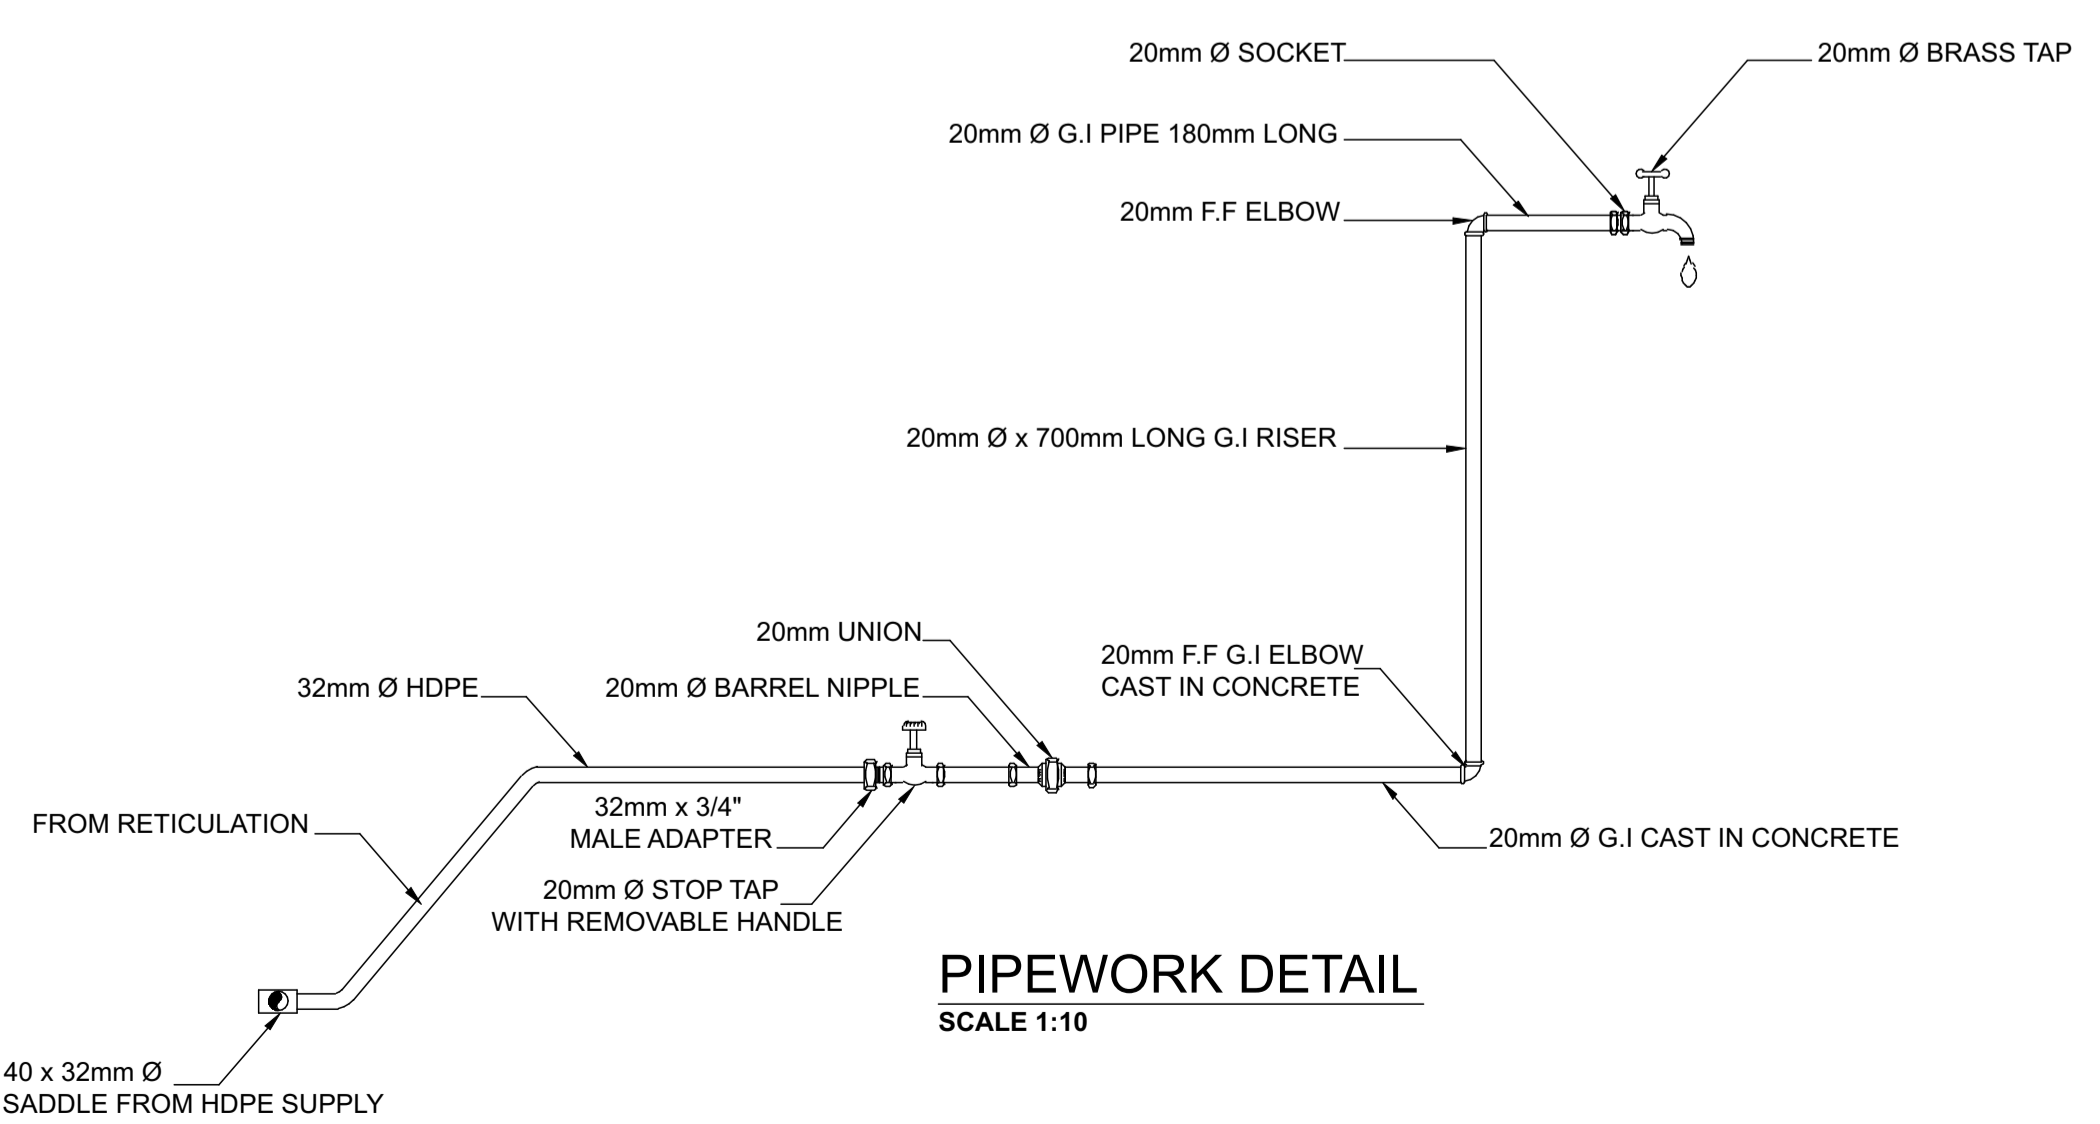

PIPEWORK DETAIL
SCALE 1:10

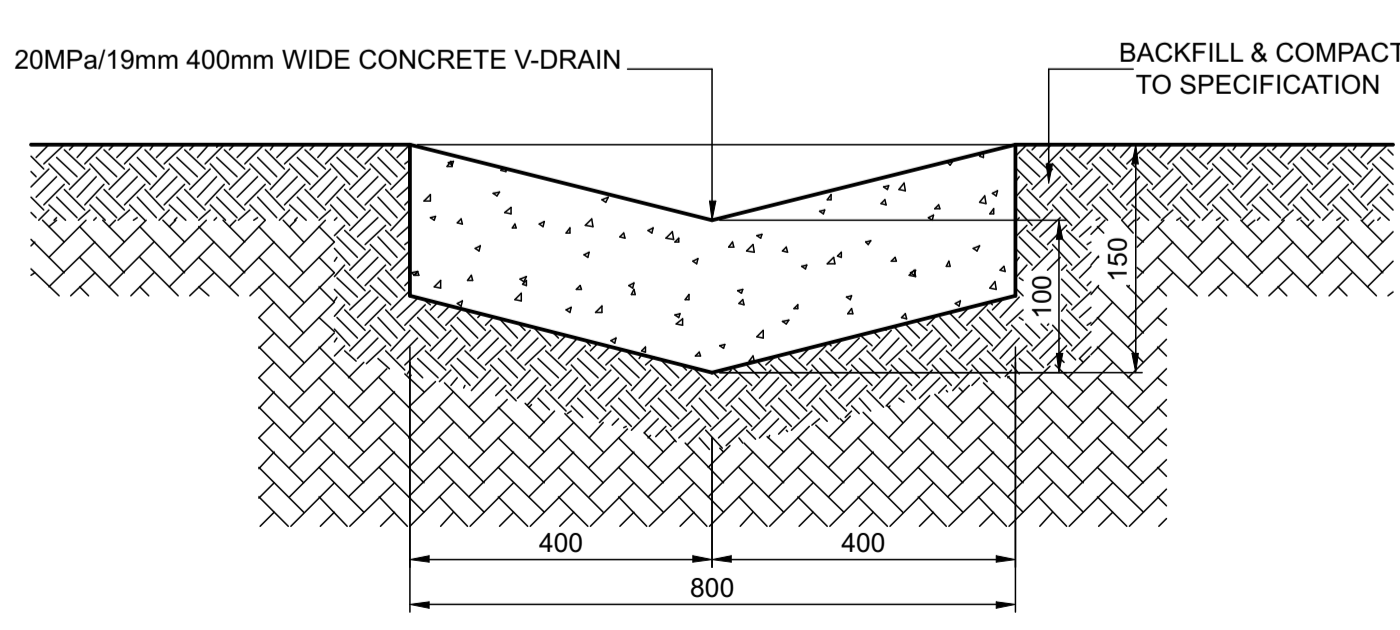

SECTION B - B CONCRETE CHANNEL
SCALE 1:5

FOR TENDER

THIS DRAWING IS TO BE READ IN CONJUNCTION WITH ALL RELEVANT ARCHITECT'S AND ENGINEER'S DRAWING. ALL DIMENSIONS, LEVELS, ETC ARE TO BE CHECKED BEFORE ANY WORK IS COMMENCED AND ANY DISCREPANCIES NOTED TO BE BROUGHT TO THE ARCHITECT'S ATTENTION. ONLY FIGURED DIMENSIONS TO BE USED. SCALING OF DRAWINGS IS NOT ADVISABLE. ALL RIGHTS RESERVED. NO PART OF THIS DESIGN SHALL BE REPRODUCED, USED ELSEWHERE AND/OR IN ANY WAY WITHOUT PRIOR PERMISSION FROM THE ARCHITECT/ENGINEER.

GEOTECH INFORMATION

SOIL TYPE:
ASSUMED SOIL BEARING CAPACITY:
RECOMMENDED FOUNDATION TYPE:
RECOMMENDED FOUNDATION DEPTH:

REVISION INFORMATION

REV. NO	DATE	DESCRIPTION

THE MVULA TRUST APPROVAL

Name:.....
Signature:..... Date:.....

LIMPOPO DEPT EDUCATION APPROVAL

Name:.....
Signature:..... Date:.....

PRINCIPAL AGENT APPROVAL

Name:.....
Signature:..... Date:.....

DISCIPLINE: ARCHITECTURE

BUILDING CLASSIFICATION
C3 : PLACE OF INSTRUCTION (SCHOOL)

CLIENT:

LIMPOPO
PROVINCIAL GOVERNMENT
REPUBLIC OF SOUTH AFRICA
DEPARTMENT OF
EDUCATION
Physical: Cnr 113 Siccard & 24 Excelior Street Potokwane, 0700
Tel: 015 290 9301 / 7800
Postal: Private Bag X3489, Potokwane, 0700

PRINCIPAL AGENT: SIST CONSORTIUM

SIST ENGINEERS
SIMPLE INNOVATIVE SOLUTIONS ON TIME
PHYSICAL: Farm Pal 081 Portion 45 Potokwane, 0699
TEL: 031 965 1099
EMAIL: tsu@sistengineers.co.za

NAME OF COMPETENT PERSON: CONT NO: FIRM REG NO:

IMPLEMENTING AGENT:

THE MVULA TRUST
718 James Crescent, Half House, Midrand, 1685, South Africa
Send Us Mail info@themvulatrust.org.za
A leading developmental NGO Call Us +27 11 403 3425

PROJECT NAME
PROPOSED PERMANENT SANITATION FACILITIES FOR MUKULA SECONDARY SCHOOL EMIS 930351302

DRAWING DESCRIPTION
GENERAL
DRINKING FOUNTAIN DETAIL

PROJECT STATUS

STAGE 1-3	STAGE 4	STAGE 5-6
CONCEPT	TENDER	CONSTRUCTION

DESCRIPTION: WATER AND SANITATION PROGRAMME SCALE: AS SHOWN

DRAWN: CHECKED:
NAME OF COMPETENT PERSON: NAME OF COMPETENT PERSON:
MPENDULO SHANGASE SIYABONGA MANYONI
REG NO: PrArchST 24751103 REG NO: PrArch 49324416
SIGNATURE: SIGNATURE:

PROJECT NUMBER: DATE: 02-11-2022
ADD17-BATCH06/TMT/LDOE/LP/21/6 CLUSTER 01
OCCUPANCY CLASSIFICATION: DWG NO: MUKHS-ARCH-700
REV NO: 1

C3