

PLAN Nr.	DESCRIPTION

SIGNATURE:

PRINT ISSUED ON



PROJECT

**UPGRADING OF RULAGANYANG,
BOITEKO & TLHABOLOGANG STREETS
FROM GRAVEL TO BLOCK PAVING
IN TSWELELANG**

IMPLEMENTING AGENT:

MAQUASSI HILLS LOCAL MUNICIPALITY



BOITEKO STREET LAYOUT AND LONG SECTION

DESIGN PM	DATE 7-2021	DRAWN PM	DATE 7-2021
SURVEYED PM	DATE 7-2021	CHECKED PF. ERENST	DATE 7-2021

SCALE as shown

DRAWING No. **NW404/12/53/6**

AMENDMENT No.						
1						

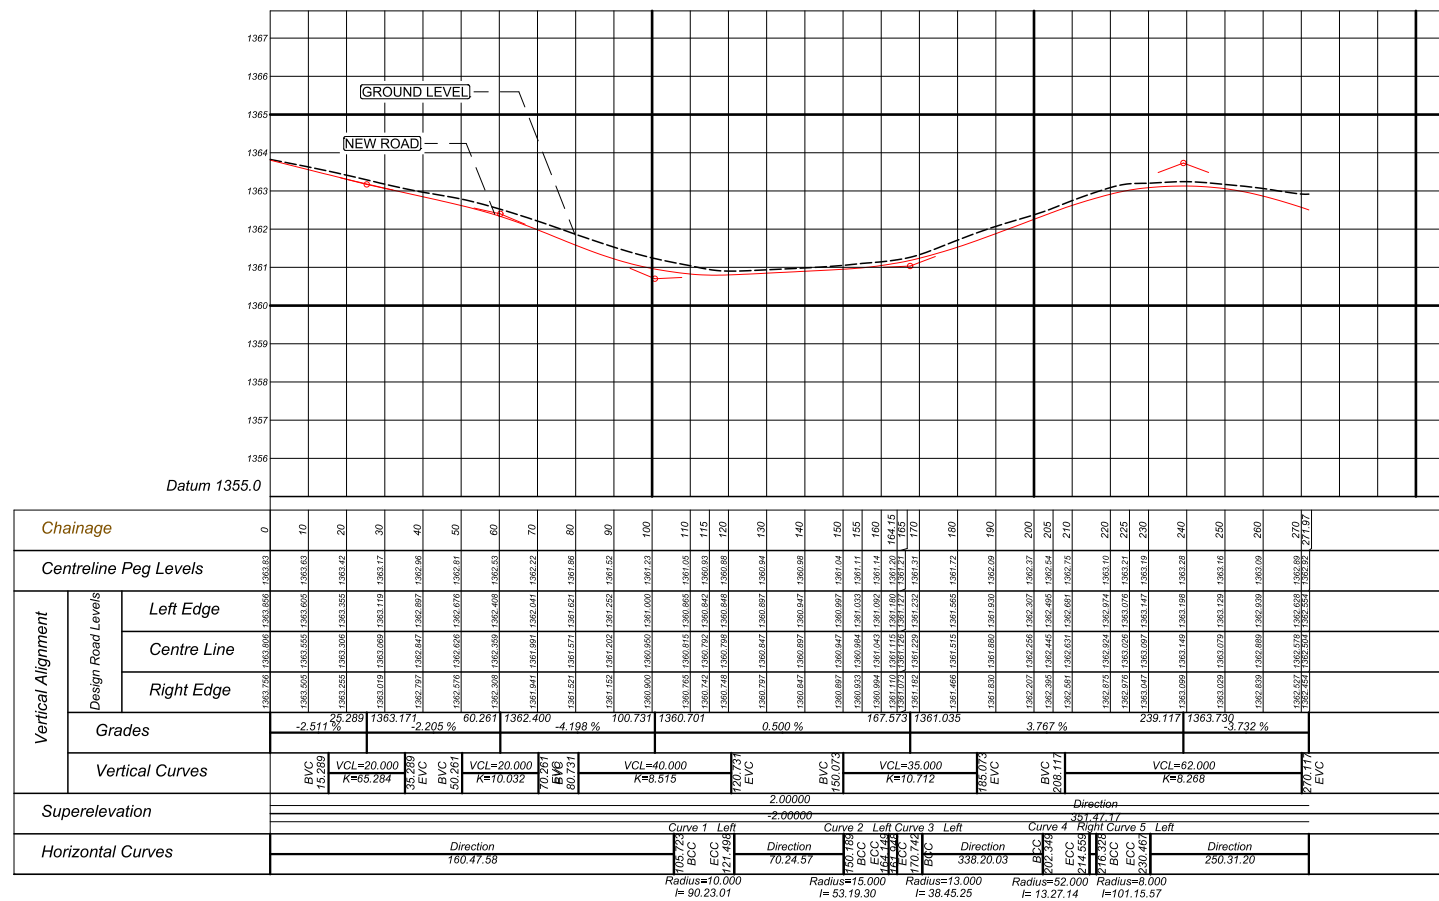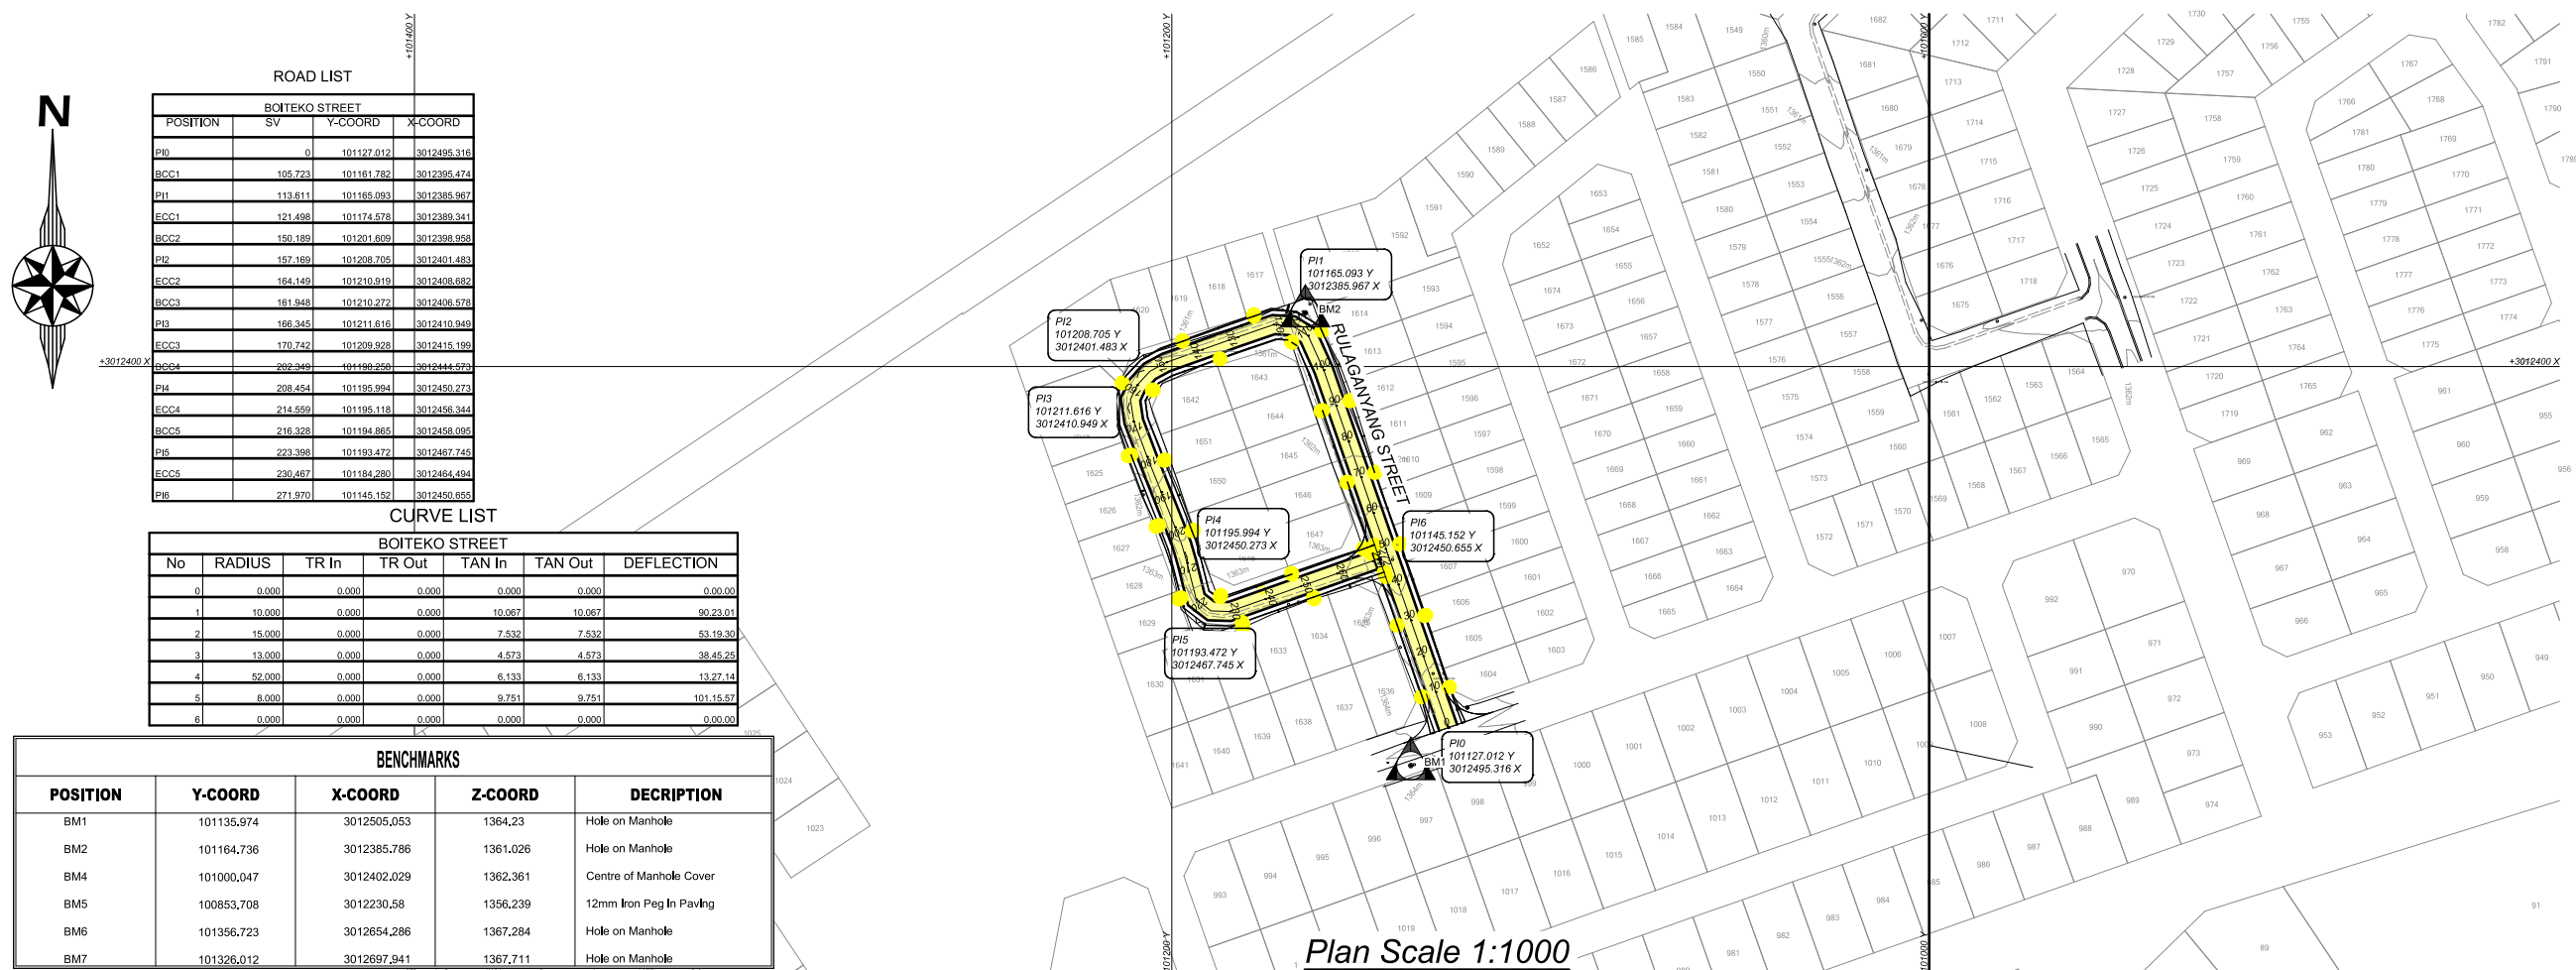

Chainage 0 to 271
Horizontal Scale 1:1000
Vertical Scale 1:100