

**THEMBISILE HANI LOCAL MUNICIPALITY****CONSTRUCTION OF MSHOLOZI ROAD****SITE INFORMATION****SITE INFORMATION****4.1 Compulsory Site Inspection.**

The bidder shall inform him/herself on the nature of the site and inspect the site.

The Employer will consider a bid only if the site inspection and/or bidder's meeting arranged by the Employer has been attended by a representative who must;

- Be suitably qualified to comprehend the implications of the work involved and
- Be the bidder him/herself or a person in the direct employ of the bidder.

It is envisaged that there is existing services present underground such as water line and electrical cable that need to be taken care off. It is the Contractors responsibility to ensure that those services are not damaged.


Should the services be damaged, it will be fixed at the Contractor's expense.

4.2 Site Location.

No	Village name	Ward	Latitude (S)	Longitude (E)
1	Msholozhi	04	25°24'5.60"S	28°42'28.50"E



4.3 Site Layout.

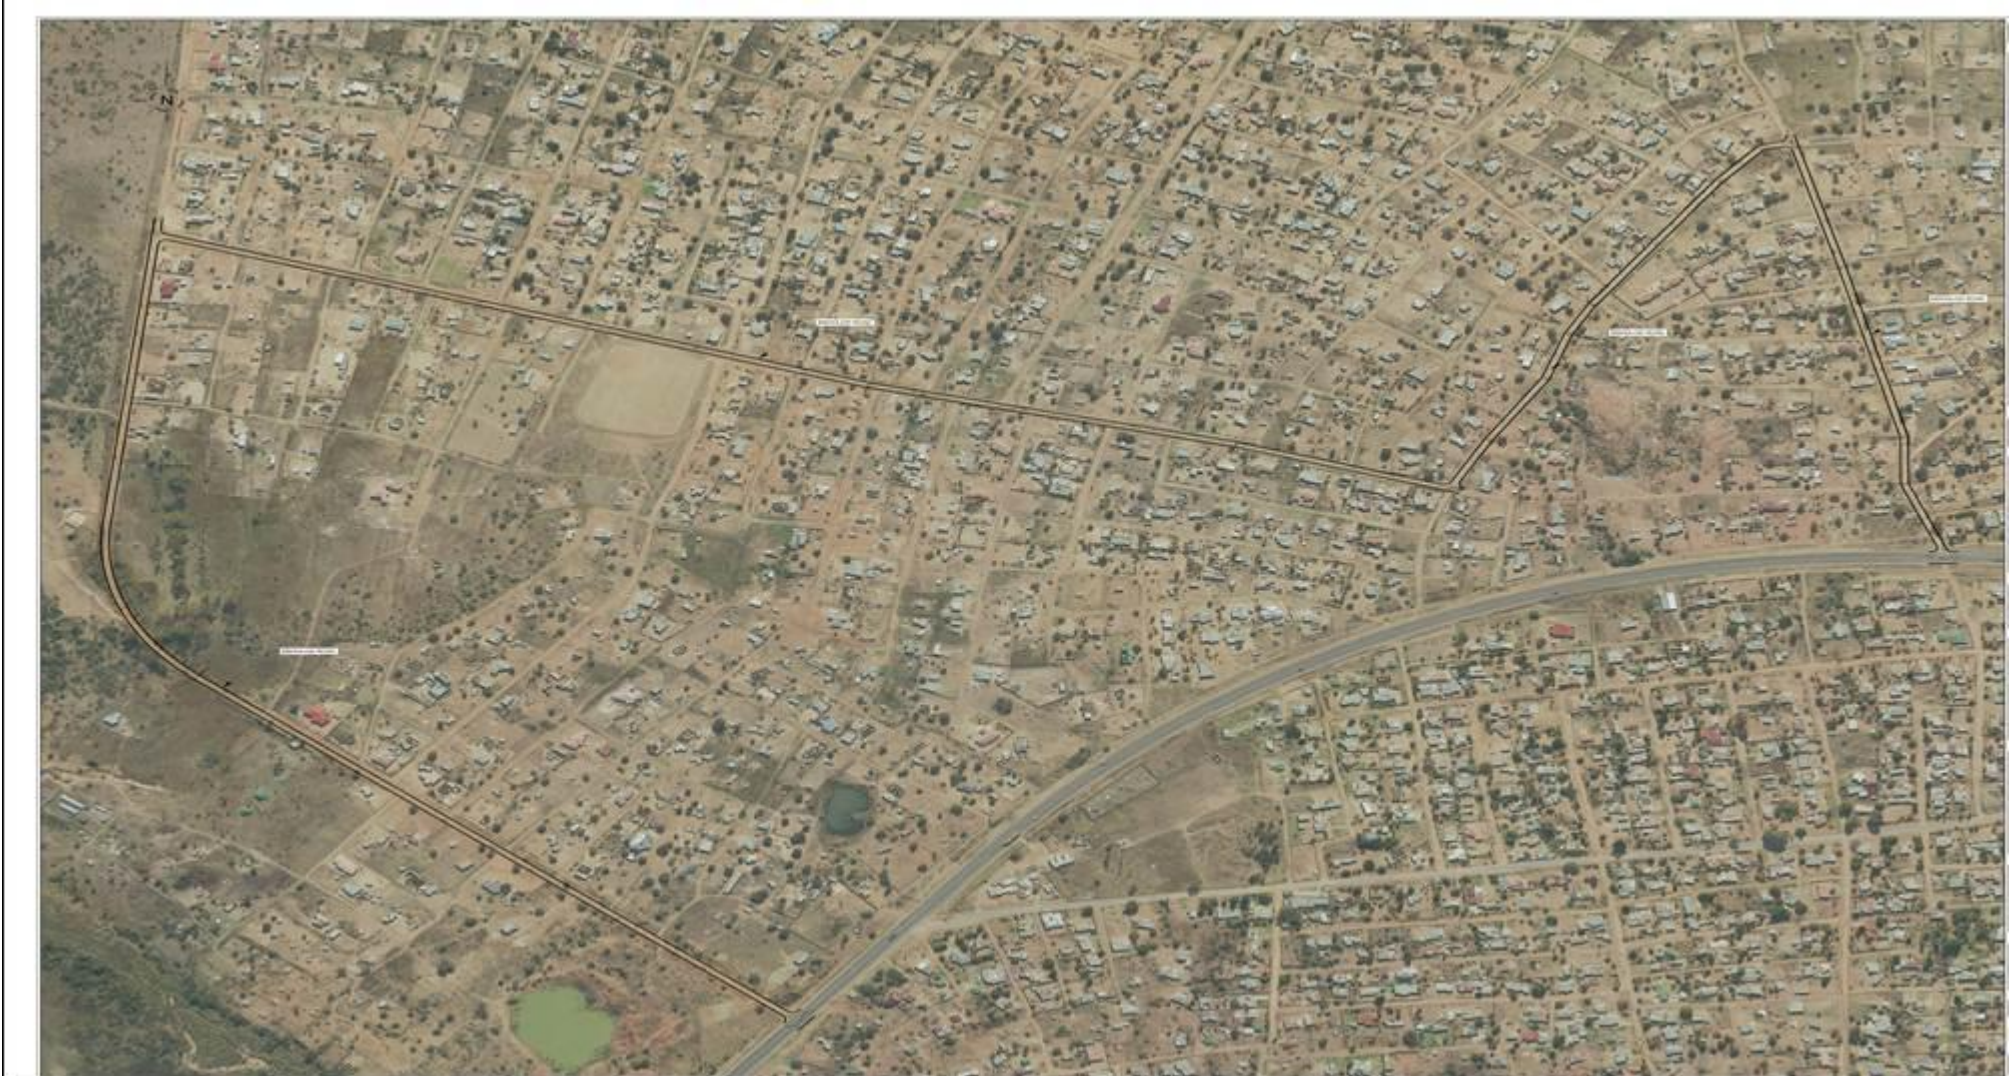

**THEMBISILE HANI LOCAL MUNICIPALITY****CONSTRUCTION OF MSHOLOZI ROAD (WARD 4)****DRAWINGS****PROJECT DRAWINGS****5.1 Tender Drawings.**


DRAWING No.	DESCRIPTION
PS-202404-R-G-001	General Layout
LPS-202404-R-LS-001	Long-Sectional Layout 1 Of 16
LPS-202404-R-LS-002	Long-Section 2 Of 16
LPS-202404-R-LS-003	Long-Section 3 Of 16
LPS-202404-R-LS-004	Long-Section 4 Of 16
LPS-202404-R-LS-005	Long-Section 5 Of 16
LPS-202404-R-LS-006	Long-Section 6 Of 16
LPS-202404-R-LS-007	Long-Section 7 Of 16
LPS-202404-R-LS-008	Long-Section 8 Of 16
LPS-202404-R-LS-009	Long-Section 9 Of 16
LPS-202404-R-LS-010	Long-Section 10 Of 16
LPS-202404-R-LS-011	Long-Section 11 Of 16
LPS-202404-R-LS-012	Long-Section 12 Of 16
LPS-202404-R-LS-013	Long-Section 13 Of 16
LPS-202404-R-LS-014	Long-Section 14 Of 16
LPS-202404-R-LS-015	Long-Section 15 Of 16
LPS-202404-R-LS-016	Long-Section 16 Of 16
LPS-202404-R-S-001	Sectional Layout 1 Of 7
LPS-202404-R-S-002	Sectional Layout 2 Of 7
LPS-202404-R-S-003	Sectional Layout 3 Of 7



DRAWING No.	DESCRIPTION
LPS-202404-R-S-004	Sectional Layout 4 Of 7
LPS-202404-R-S-005	Sectional Layout 5 Of 7
LPS-202404-R-S-006	Sectional Layout 6 Of 7
LPS-202404-R-S-007	Sectional Layout 7 Of 7
LPS-202404-R-RS-001	Road Sections Layout Road 1 & 2
LPS-202404-R-RS-002	Road Sections Layout Road 3 & 4
LPS-202404-R-D-001	Street Or Stand Access Details
LPS-202404-R-D-002	Speed Humps Details
LPS-202404-R-D-003	Subsoil Drain Details
LPS-202404-R-XS-001	Cross-Sectional Layout Road 1 (CH00 - CH609.172)
LPS-202404-R-XS-002	Cross-Sectional Layout Road 2 (Ch00 - Ch580)
LPS-202404-R-XS-003	Cross-Sectional Layouts Road 2 (Ch480 - Ch602.802)
LPS-202404-R-XS-004	Cross-Sectional Layout Road 3 (Ch00 - Ch580)
LPS-202404-R-XS-005	Cross-Sectional Layout Road 3 (Ch600 - Ch1198.403)
LPS-202404-R-XS-006	Cross-Sectional Layout Road 4 (Ch00 - Ch940)
LPS-202404-R-XS-007	Cross-Sectional Layout Road 4 (Ch960 - Ch1313.789)
LPS-202404-SW-001	Stormwater Layout
LPS-202404-SW-002	Stormwater Layout
LPS-202404-SW-003	Stormwater Layout
LPS-202404-SW-004	Stormwater Layout
LPS-202404-SW-005	Stormwater Layout
LPS-202404-SW-006	Stormwater Layout
LPS-202404-SW-007	Stormwater Layout





THLM/SCM03/2026-2027/RS03: CONSTRUCTION OF MSHOLOZI ROAD

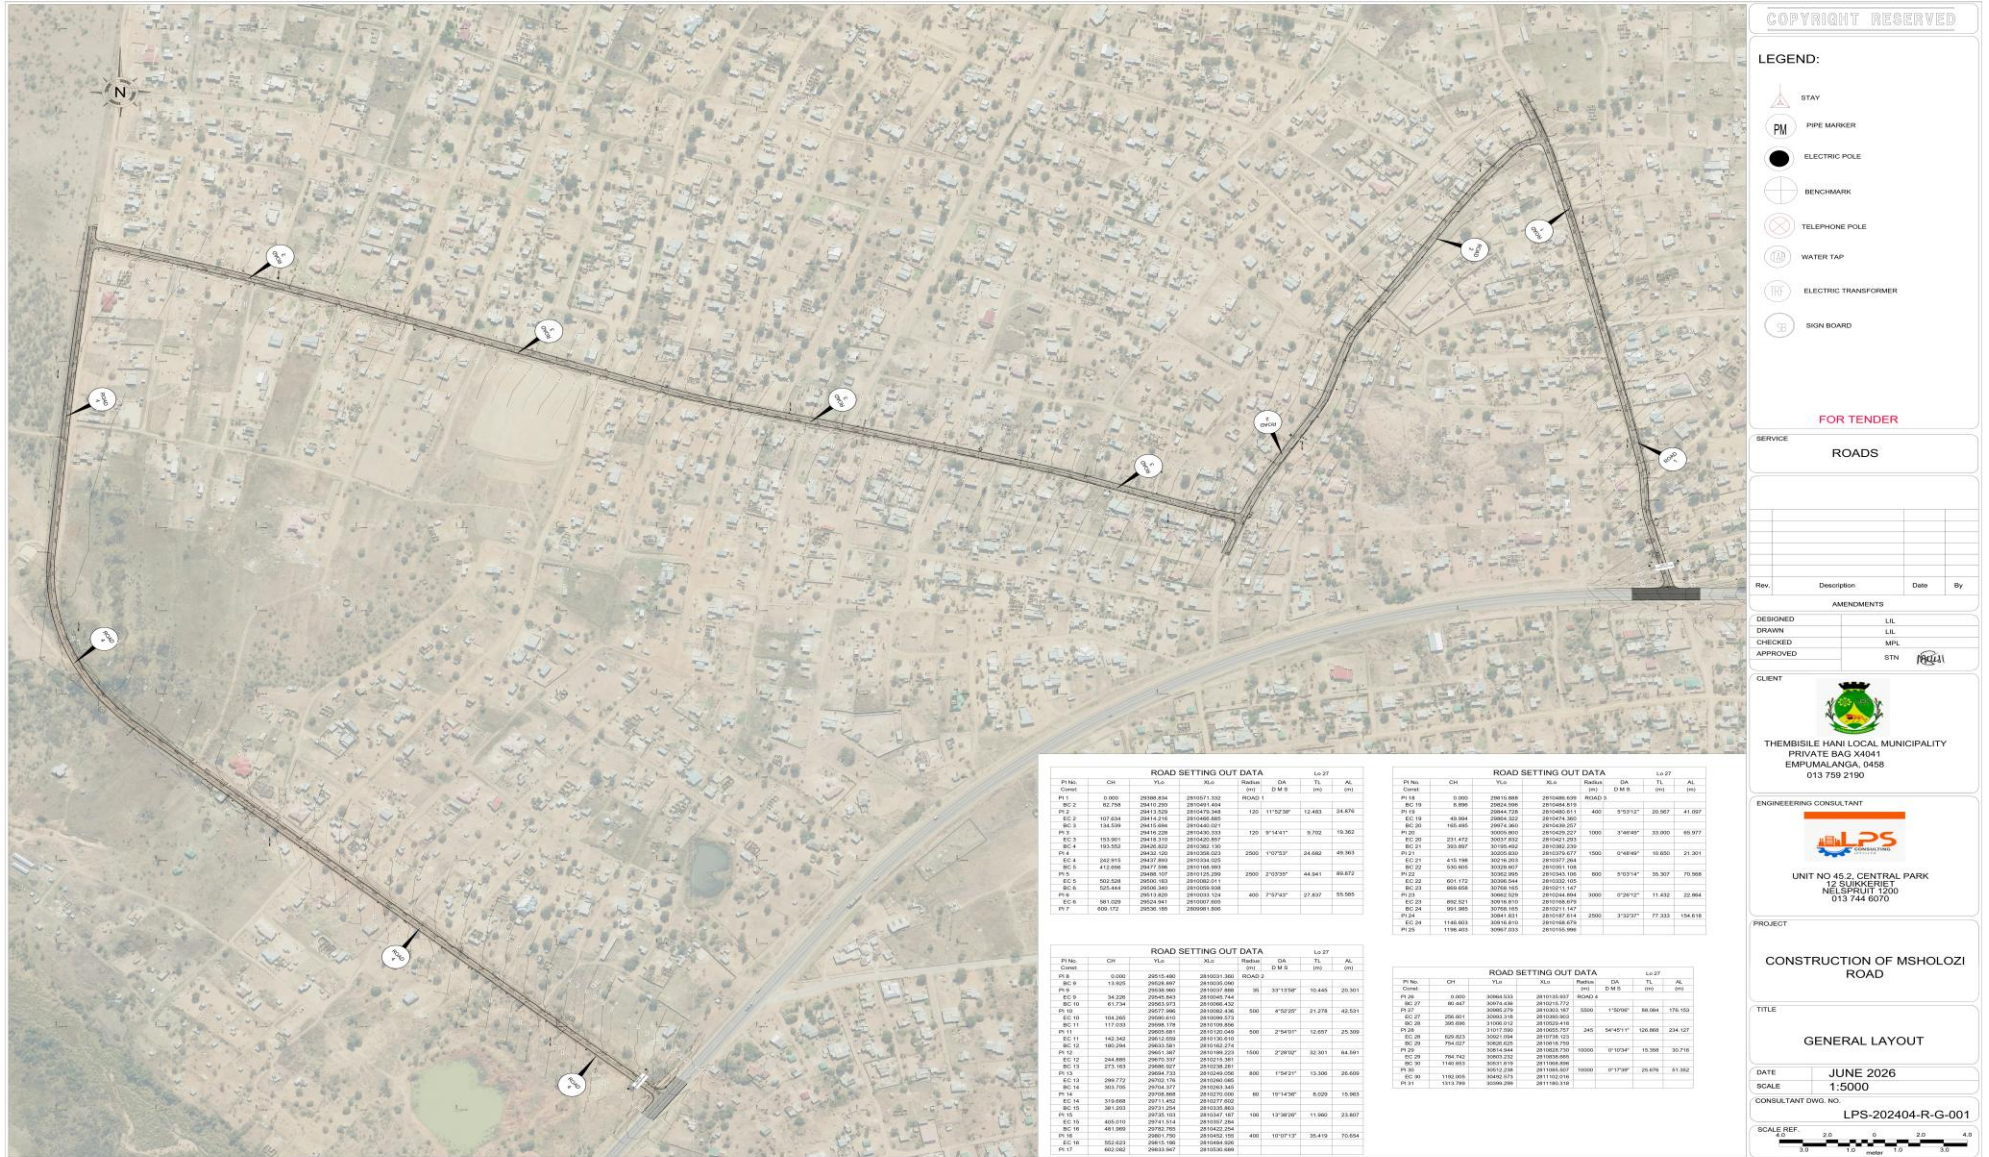



THLM/SCM03/2026-2027/RS03: CONSTRUCTION OF MSHOLOZI ROAD

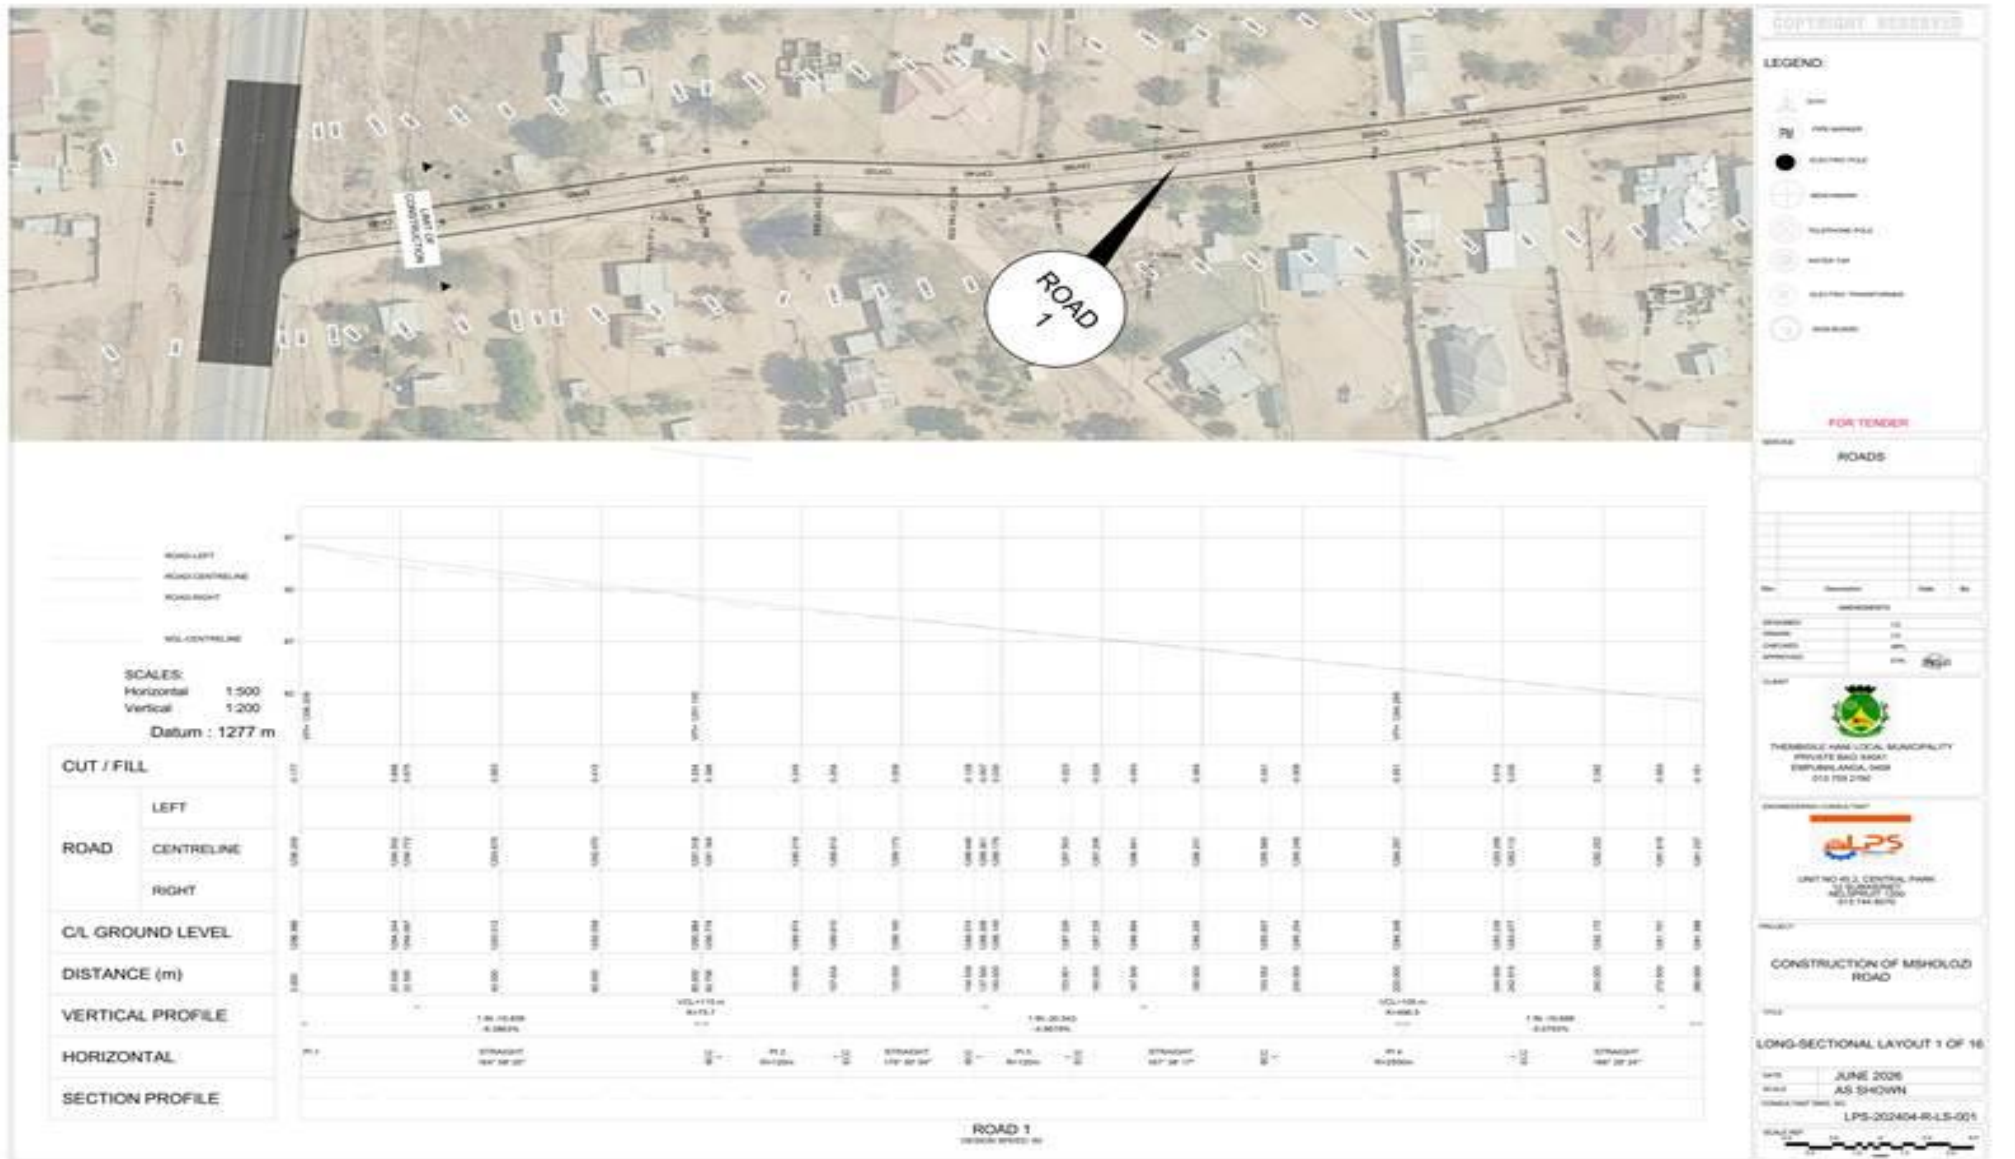


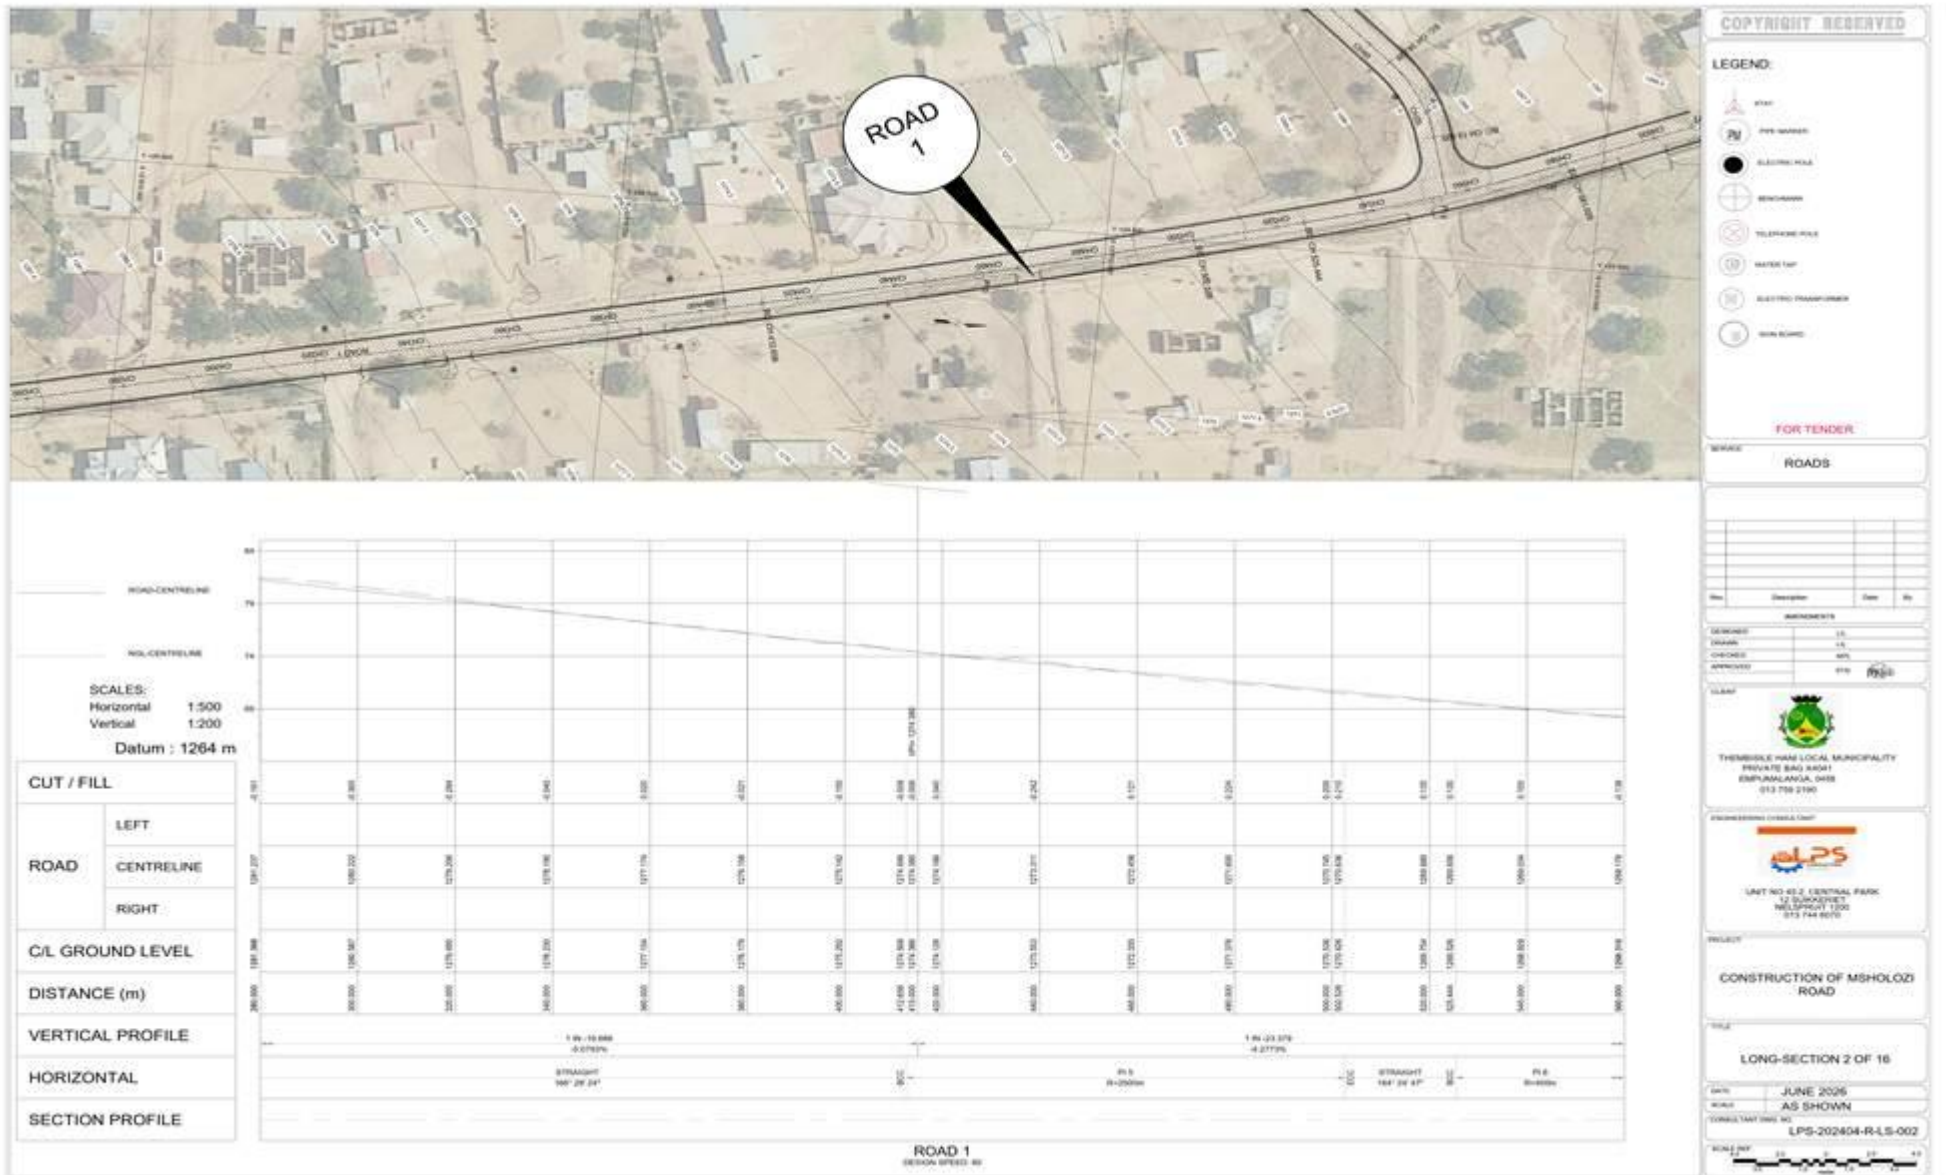






THLM/SCM03/2026-2027/RS03: CONSTRUCTION OF MSHOLOZI ROAD

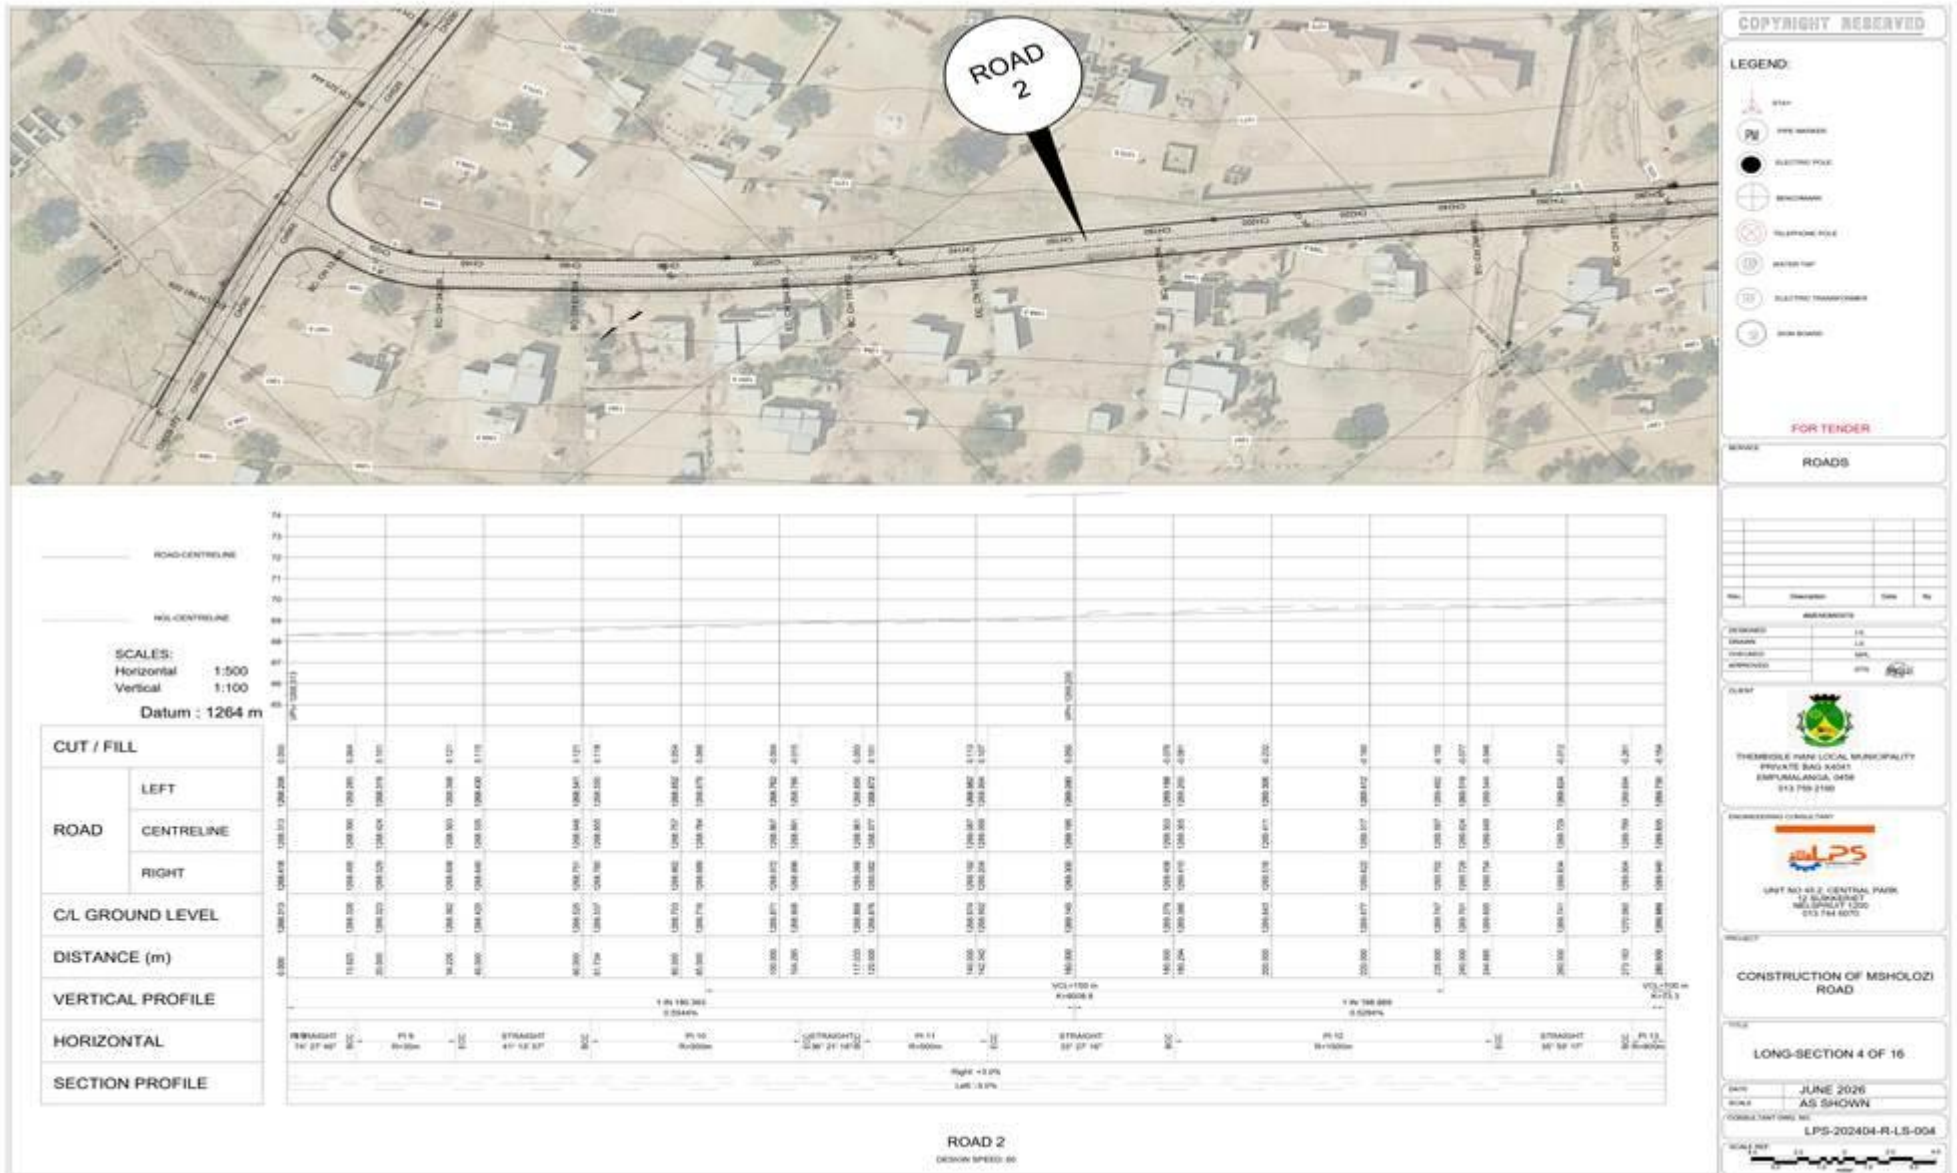



THLM/SCM03/2026-2027/RS03: CONSTRUCTION OF MSHOLOZI ROAD

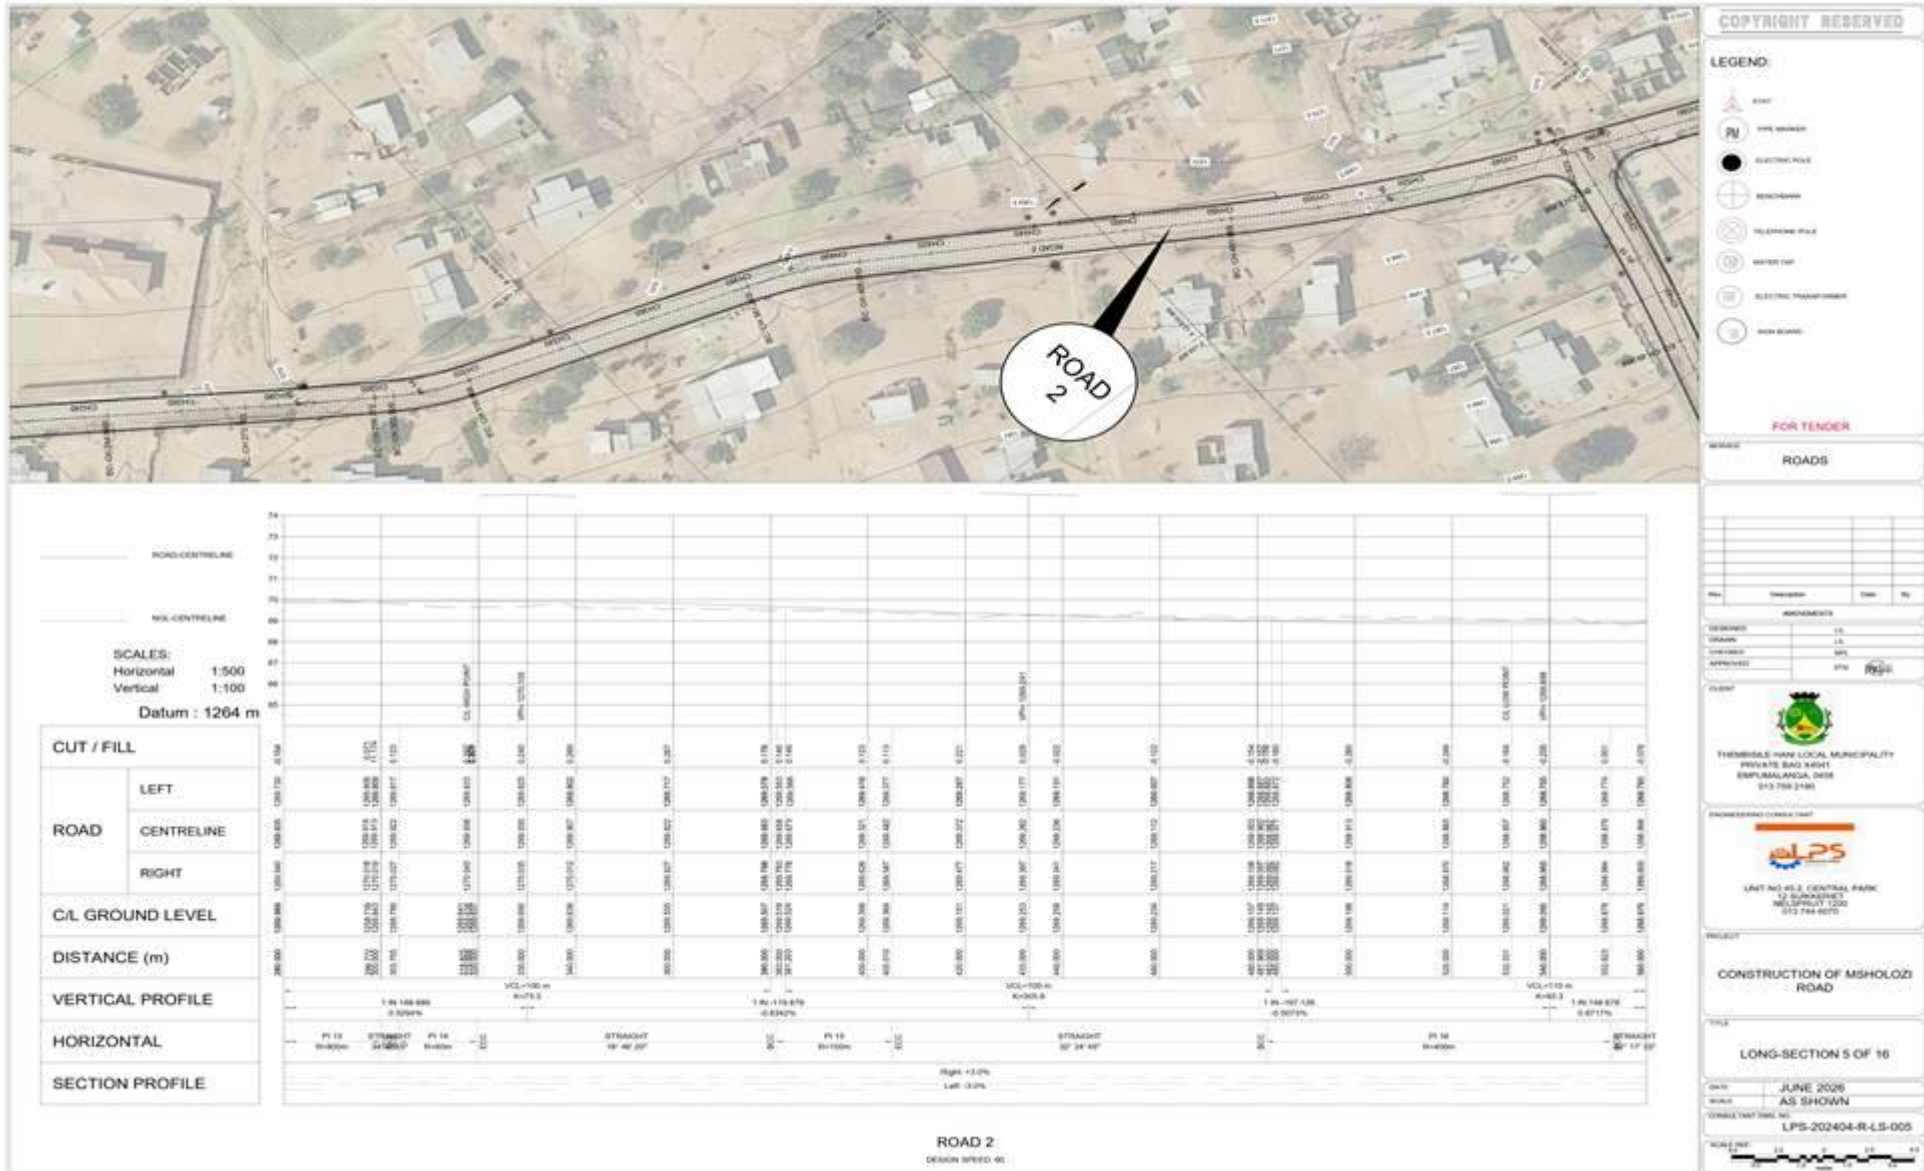





THLM/SCM03/2026-2027/RS03: CONSTRUCTION OF MSHOLOZI ROAD







THLM/SCM03/2026-2027/RS03: CONSTRUCTION OF MSHOLOZI ROAD





THLM/SCM03/2026-2027/RS03: CONSTRUCTION OF MSHOLOZI ROAD





THLM/SCM03/2026-2027/RS03: CONSTRUCTION OF MSHOLOZI ROAD





THLM/SCM03/2026-2027/RS03: CONSTRUCTION OF MSHOLOZI ROAD





THLM/SCM03/2026-2027/RS03: CONSTRUCTION OF MSHOLOZI ROAD







THLM/SCM03/2026-2027/RS03: CONSTRUCTION OF MSHOLOZI ROAD






THLM/SCM03/2026-2027/RS03: CONSTRUCTION OF MSHOLOZI ROAD









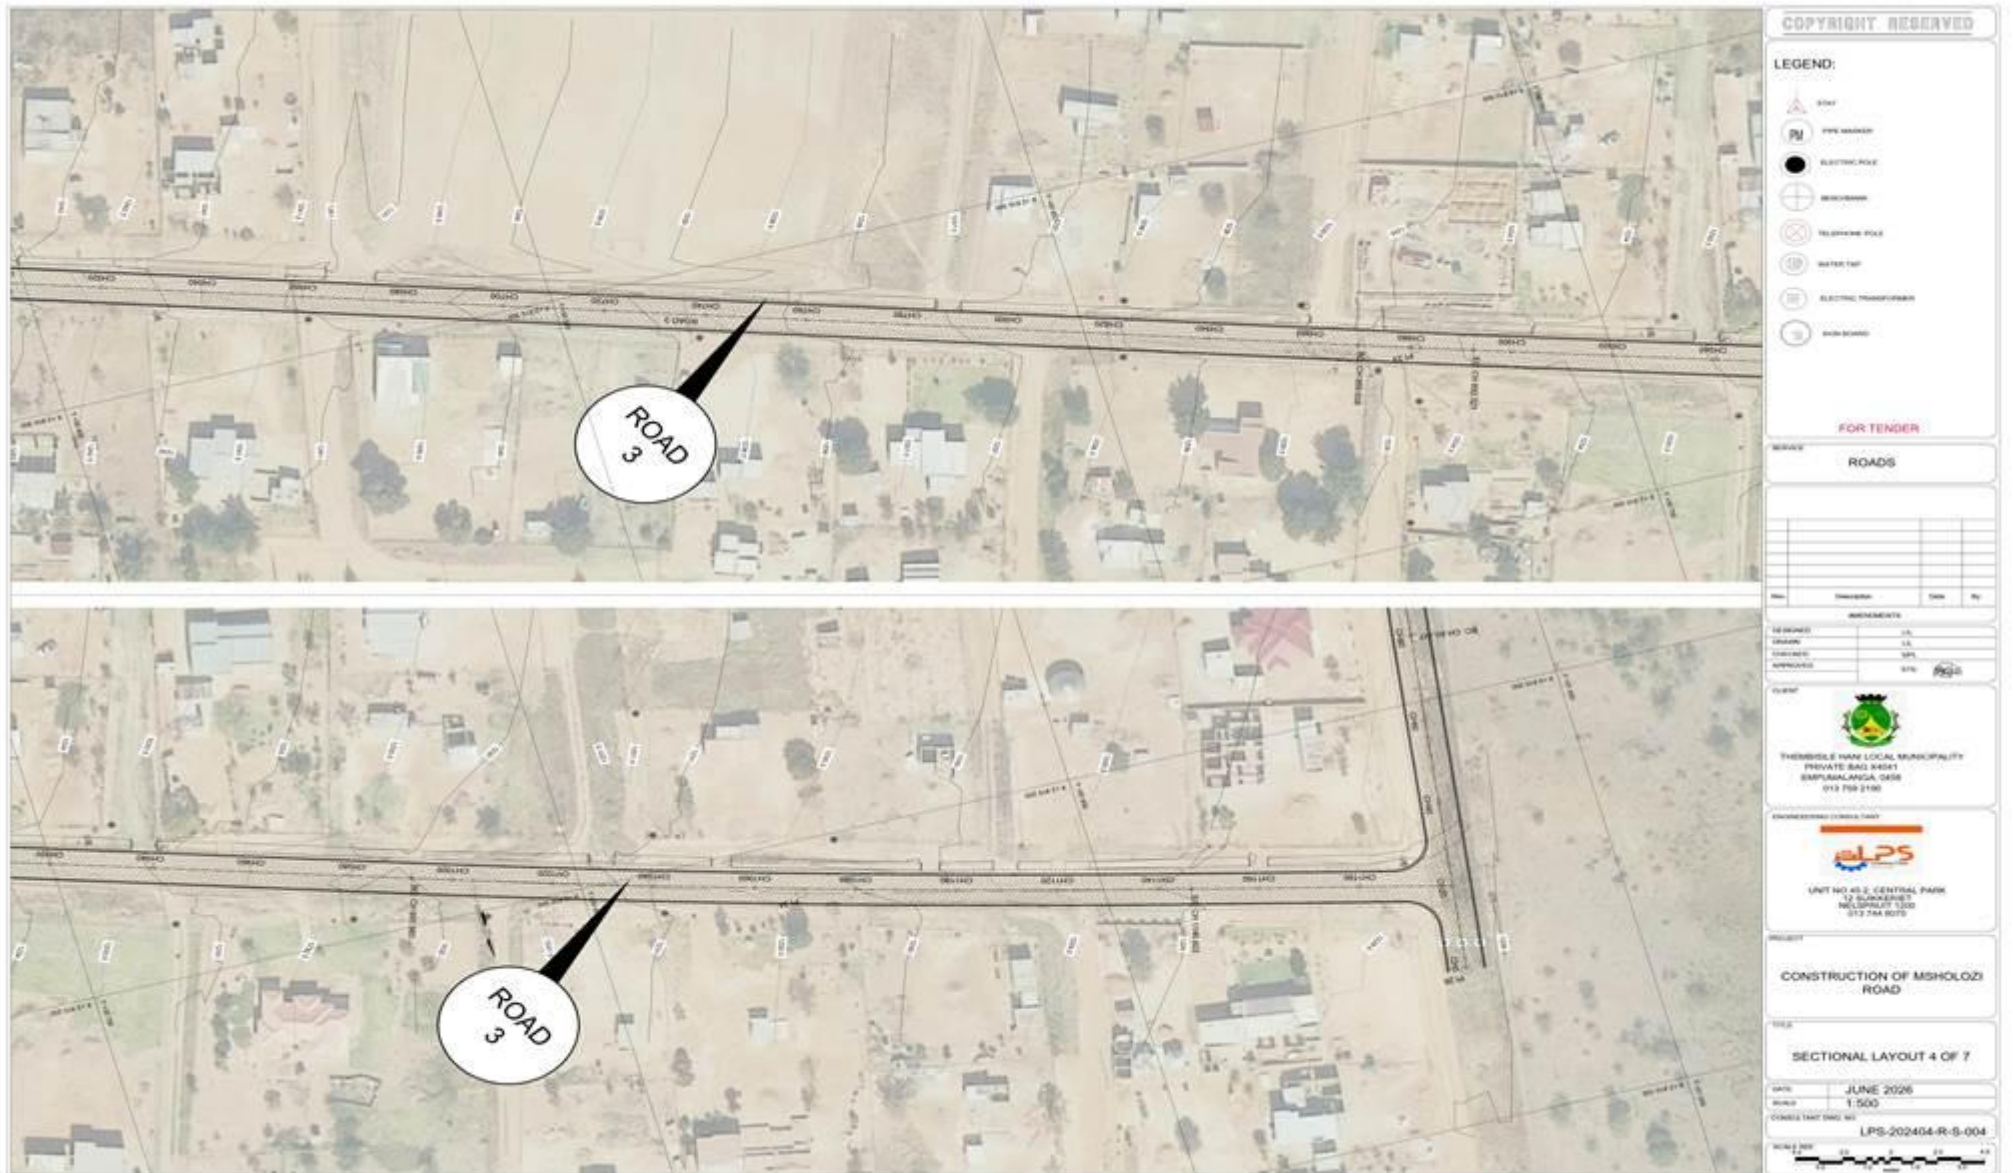









THLM/SCM03/2026-2027/RS03: CONSTRUCTION OF MSHOLOZI ROAD

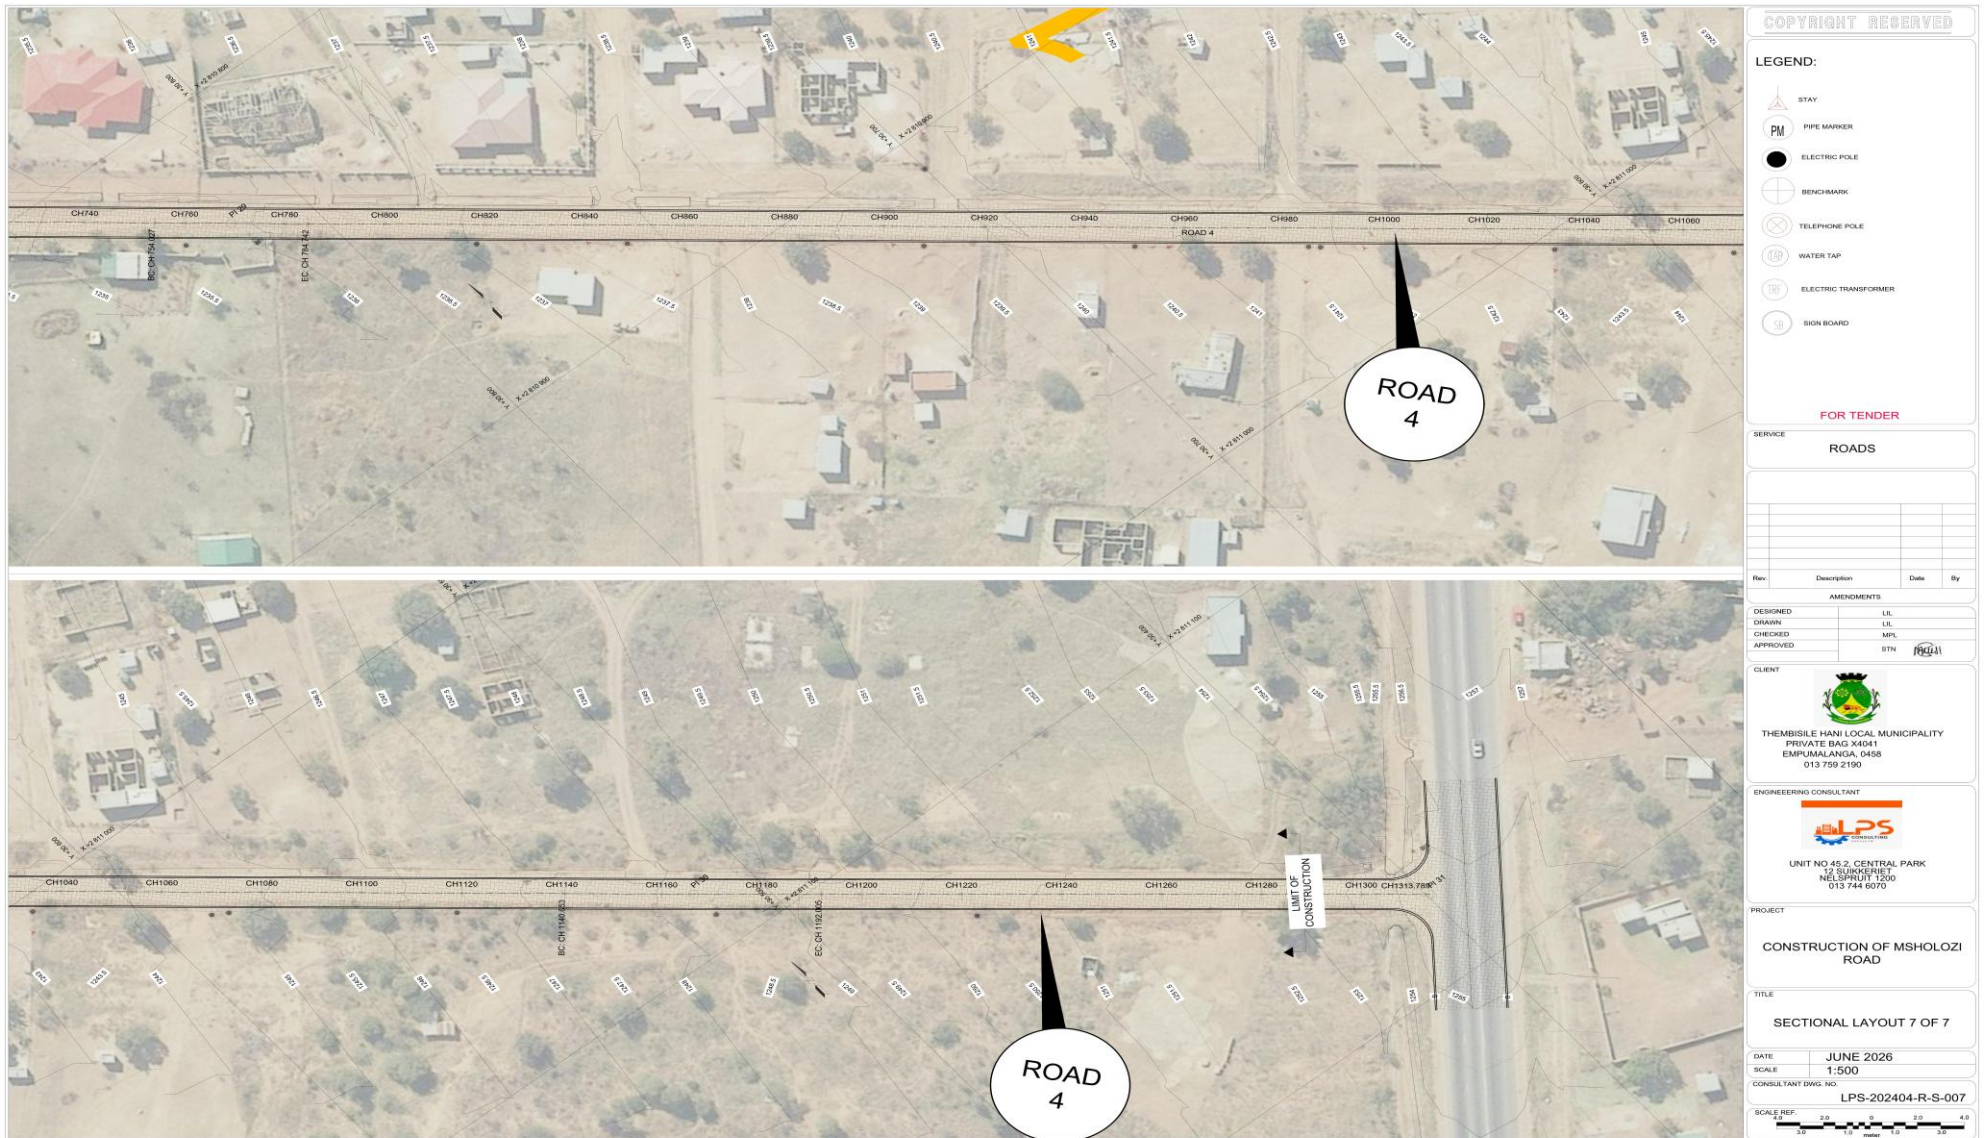



THLM/SCM03/2026-2027/RS03: CONSTRUCTION OF MSHOLOZI ROAD

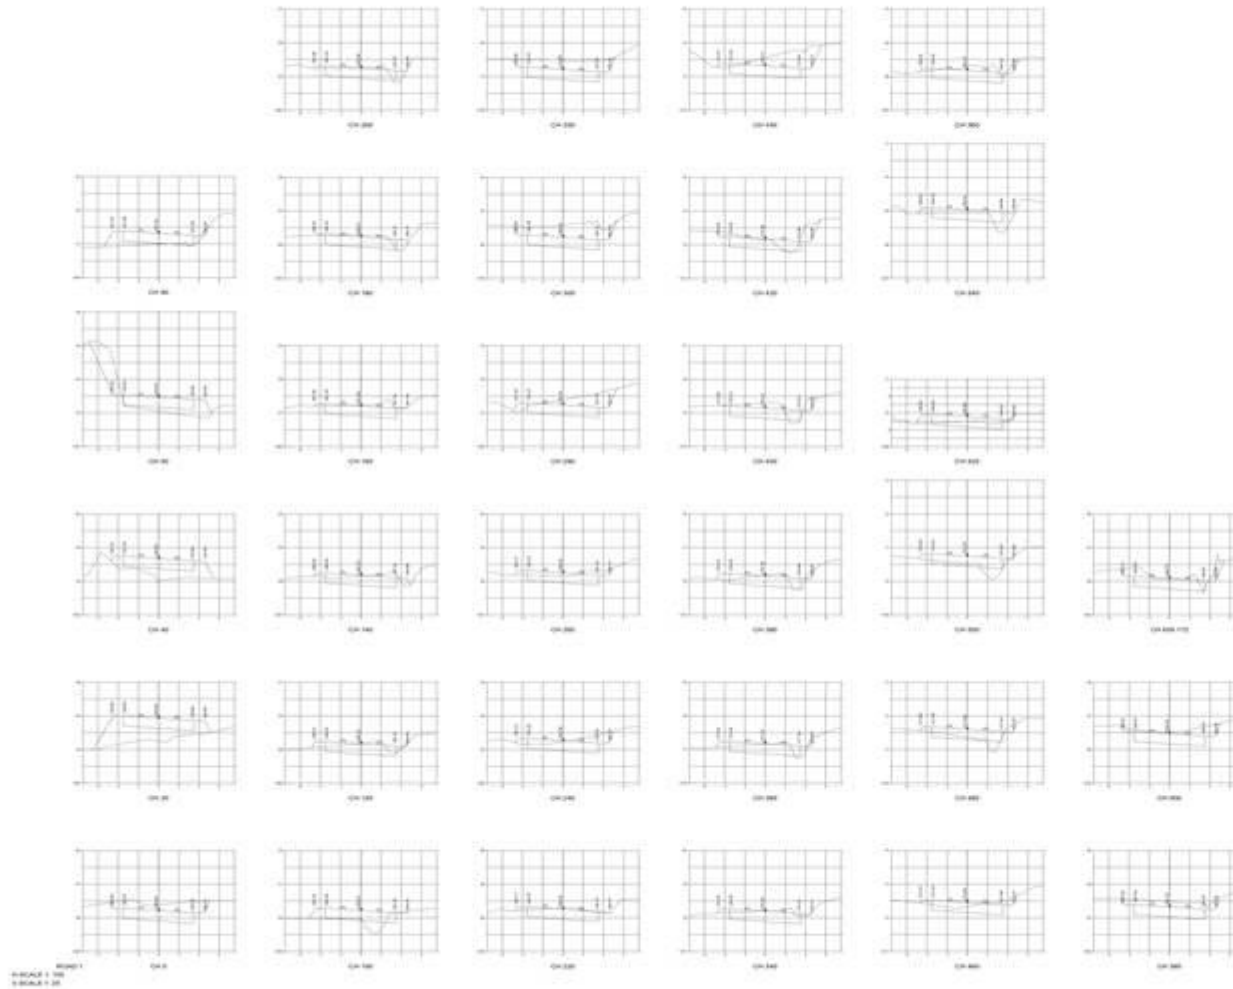

COPYRIGHT RESERVED

LEGEND:



FOR TENDER

ROADS

NO.	DESCRIPTION	DATE	BY

REVISIONS	DATE	BY



THEMBEKELE LOCAL MUNICIPALITY
PRIVATE BAG 34541
ENKOMBANDLA, 4550
013 750 2100


LPS
ENGINEERING CONSULTING
UNIT NO 403, CENTRAL PARK
12, BUKHUMBI
NELSPOORT 100
013 744 0070


PROJECT
CONSTRUCTION OF MSHOLOZI
ROAD

TITLE
CROSS-SECTIONAL LAYOUT
ROAD 1 (CH00 - CH609.172)

DATE: JUNE 2026
SCALE: AS SHOWN
CONSULTANT REF: LPS-202404-R-KS-001



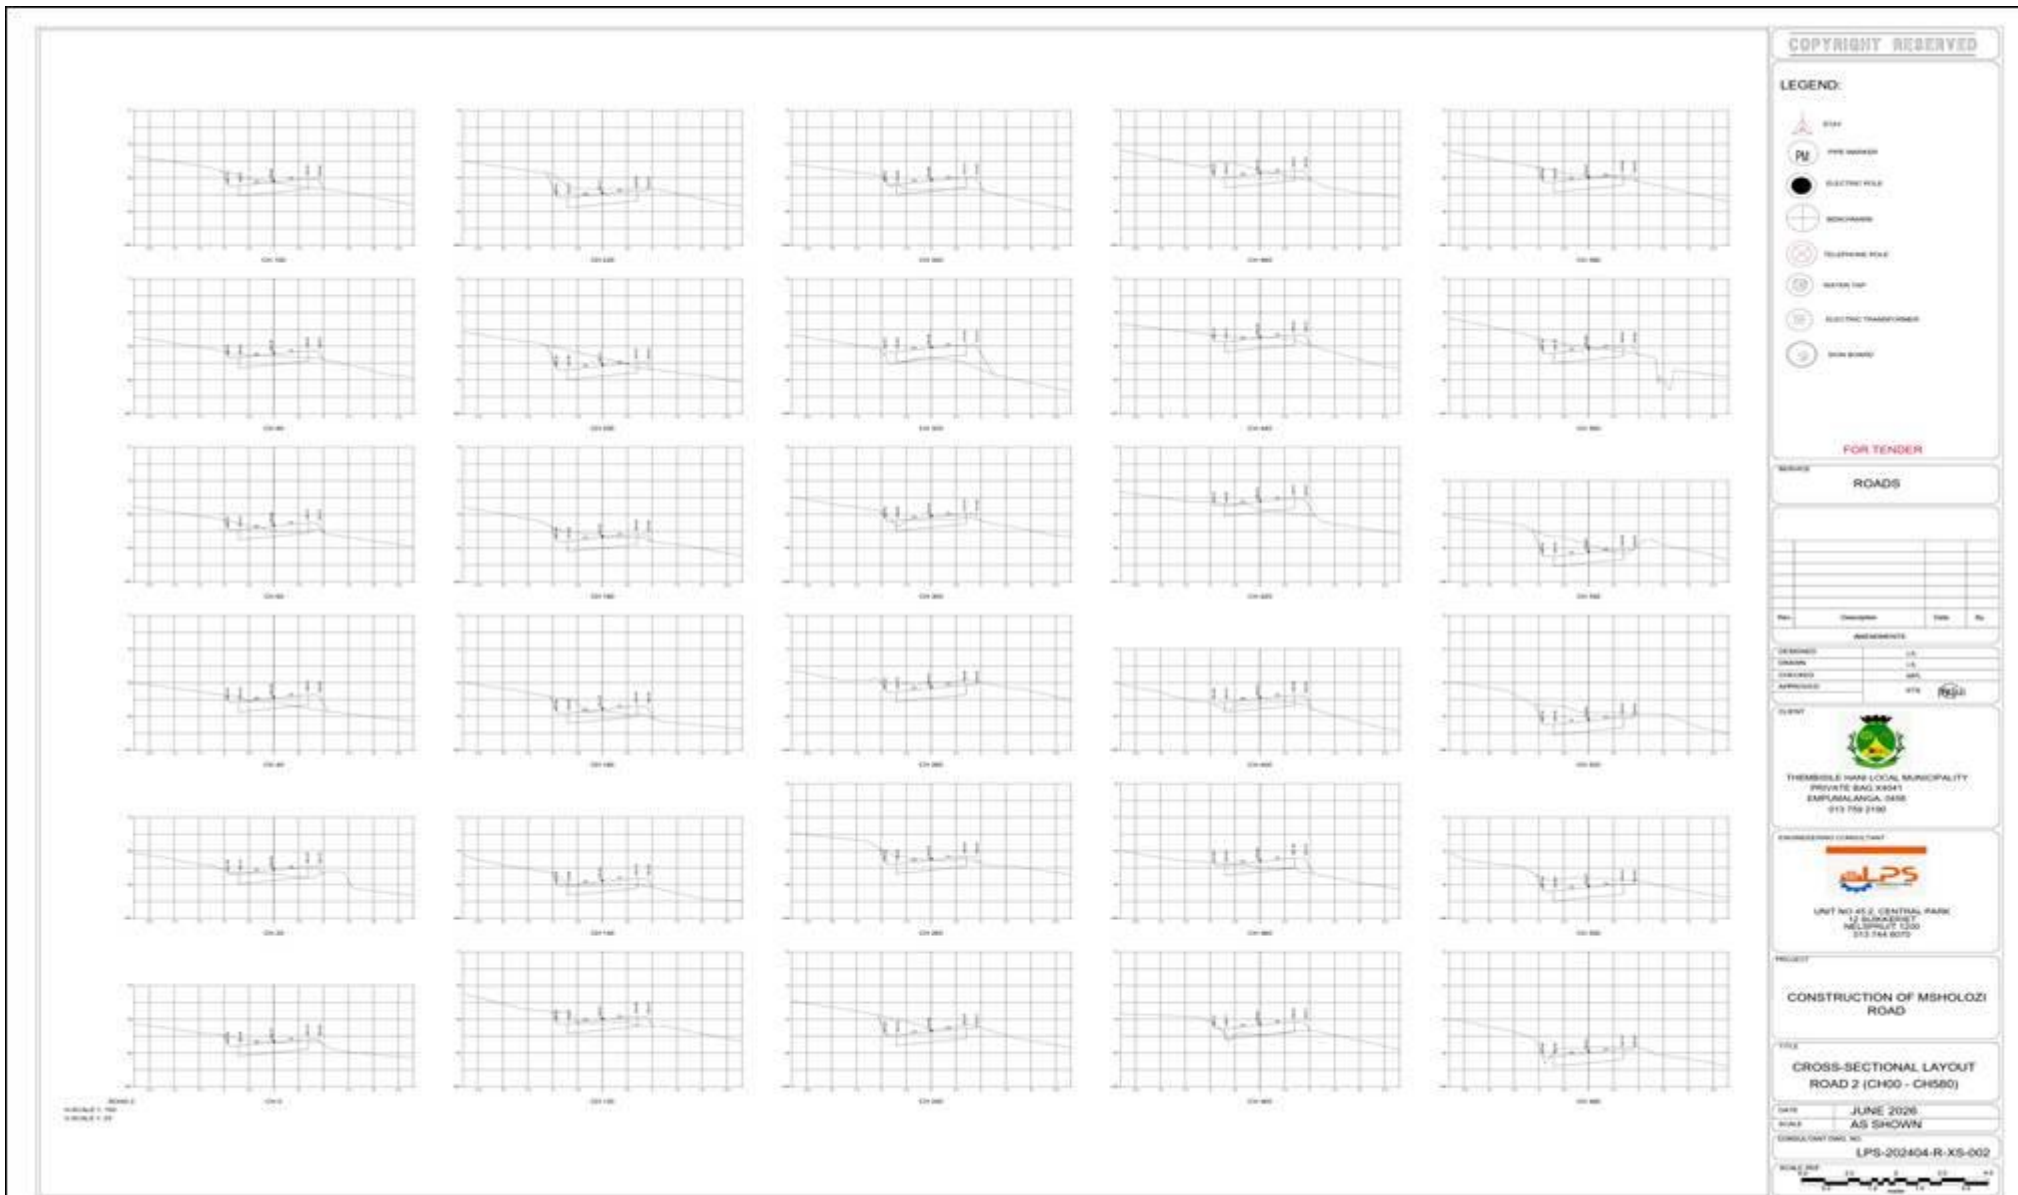

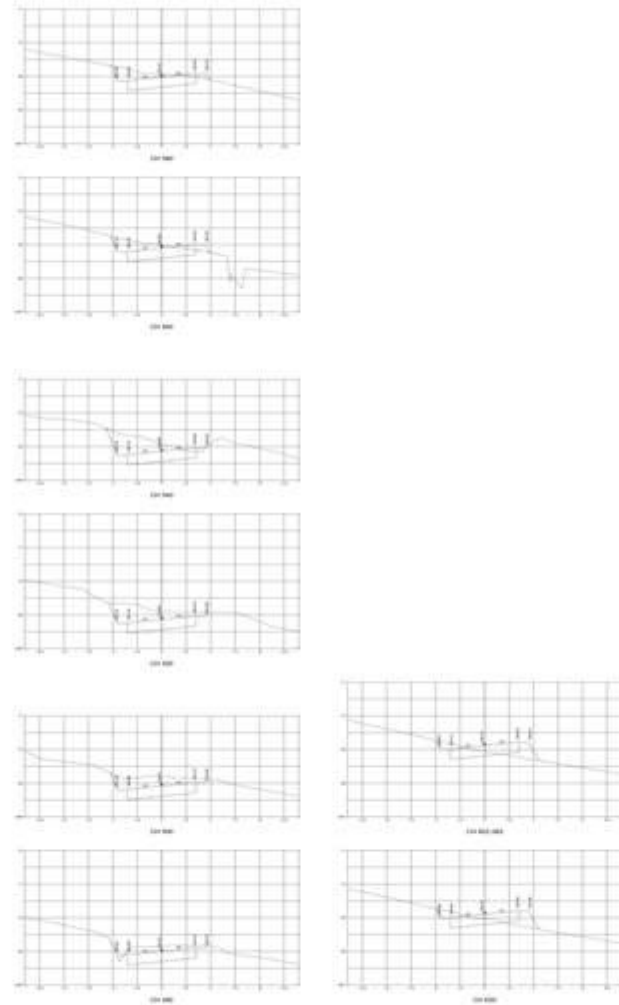

COPYRIGHT RESERVED

LEGEND:

- STAKE
- PIPE MARKER
- ELECTRIC POLE
- BENCH MARK
- TELEPHONE POLE
- WATER TAP
- ELECTRIC TRANSFORMER
- IRON BARREL

FOR TENDER

SCALE

ROADS

NO.	DESCRIPTION	DATE	BY

NO.	DESCRIPTION	DATE	BY



THEBESHELE HUMAN LOCAL MUNICIPALITY

PROVATE BUD KESAT

EMPHALAMALANGA, 1000

012 750 2100

012 750 2100

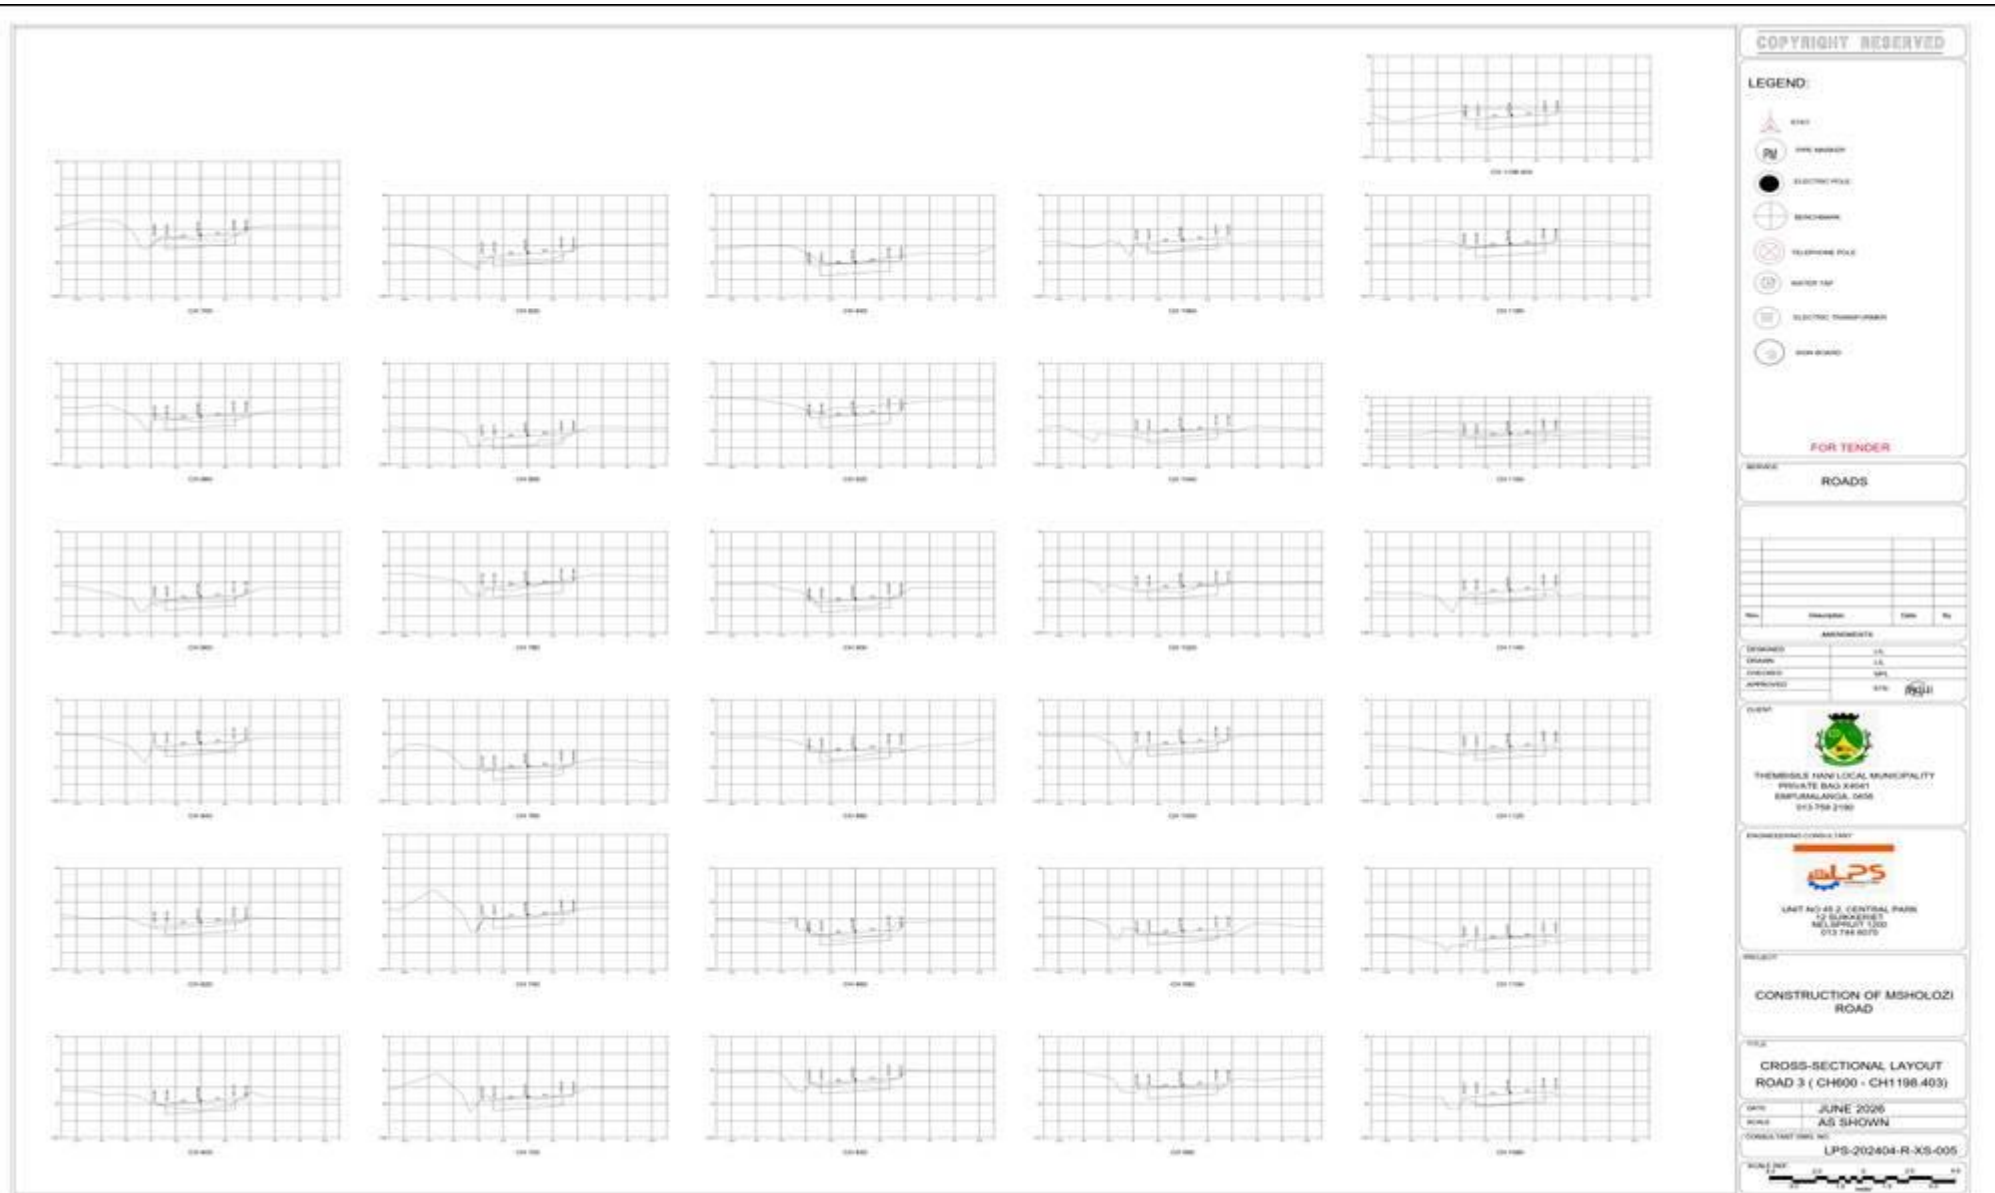




THLM/SCM03/2026-2027/RS03: CONSTRUCTION OF MSHOLOZI ROAD

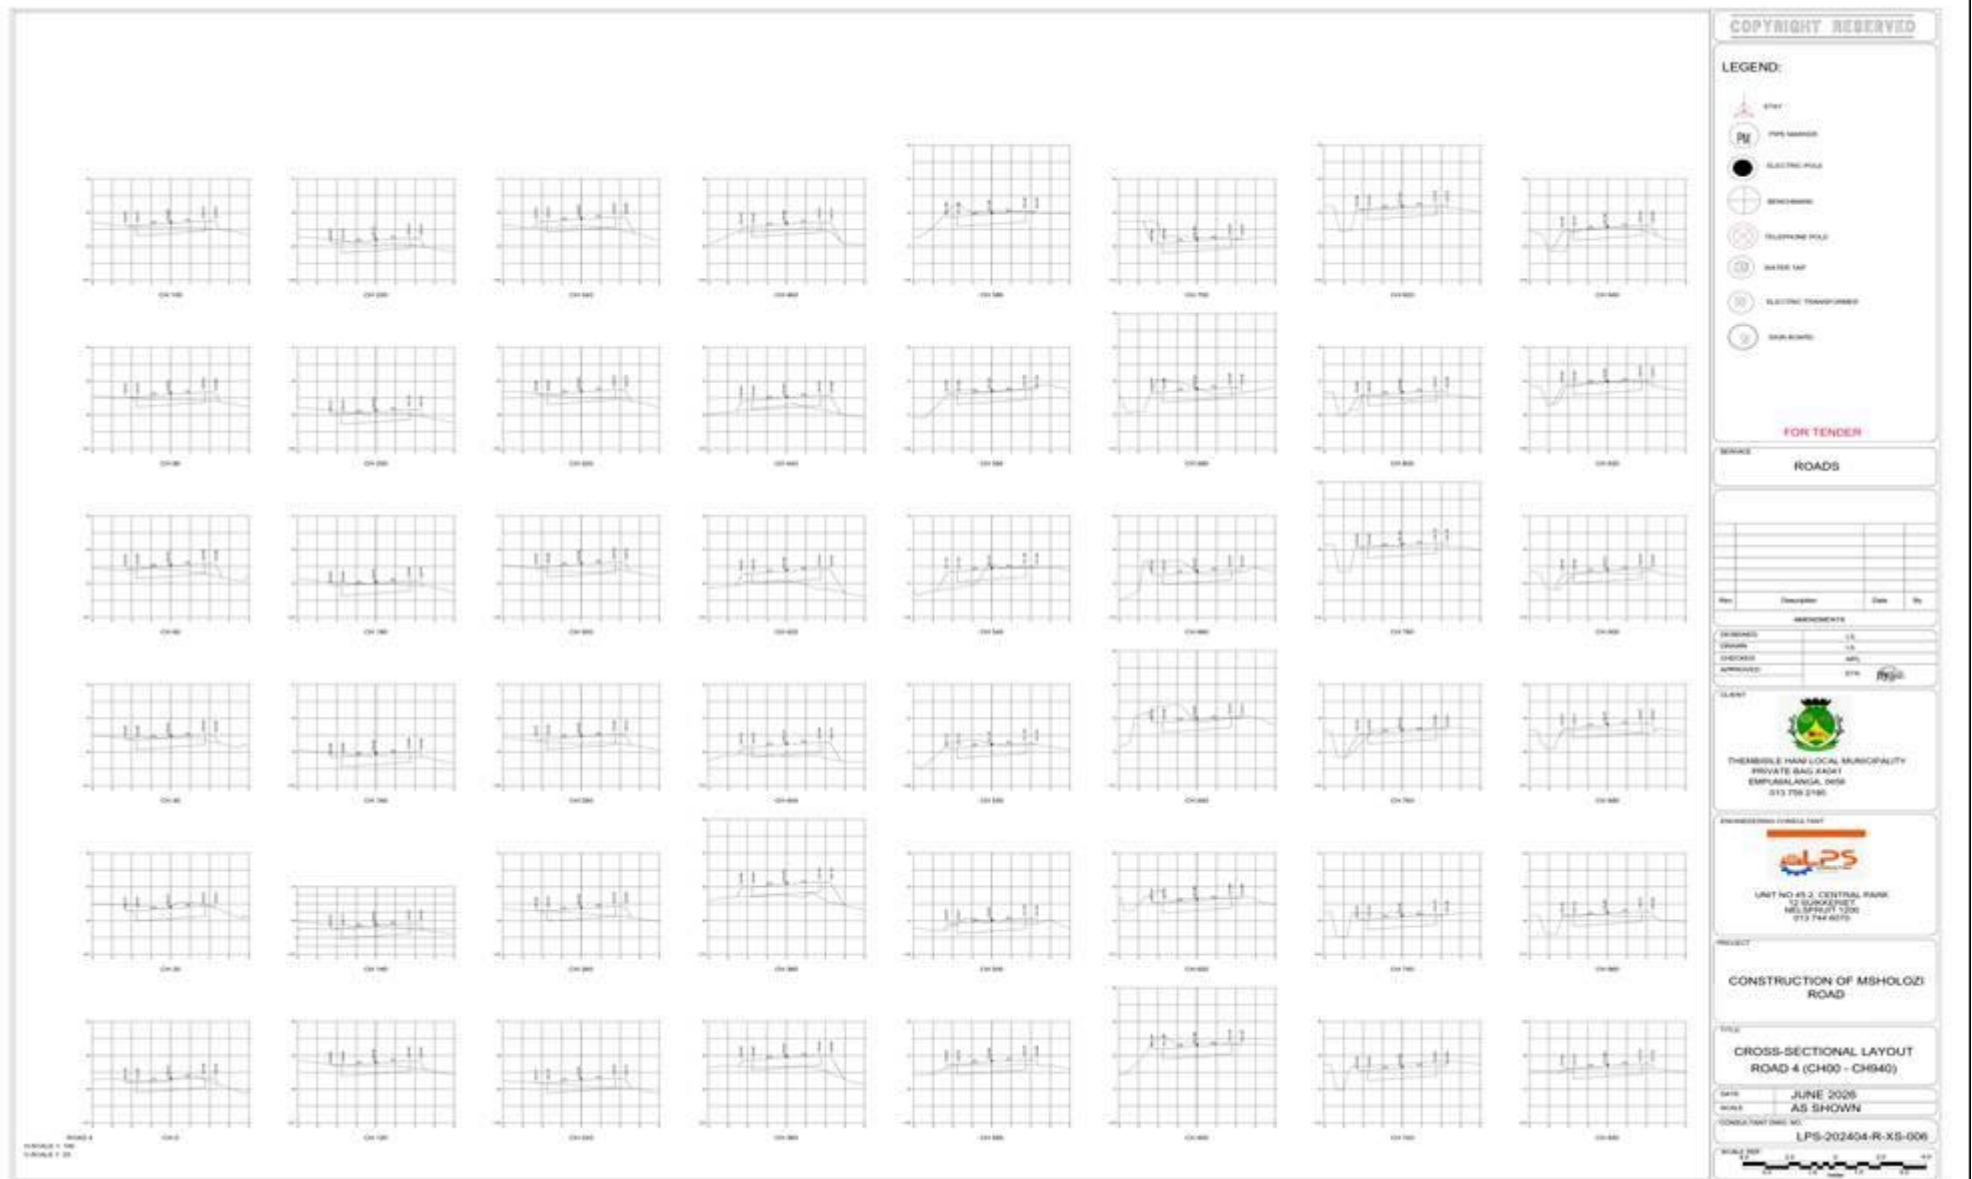

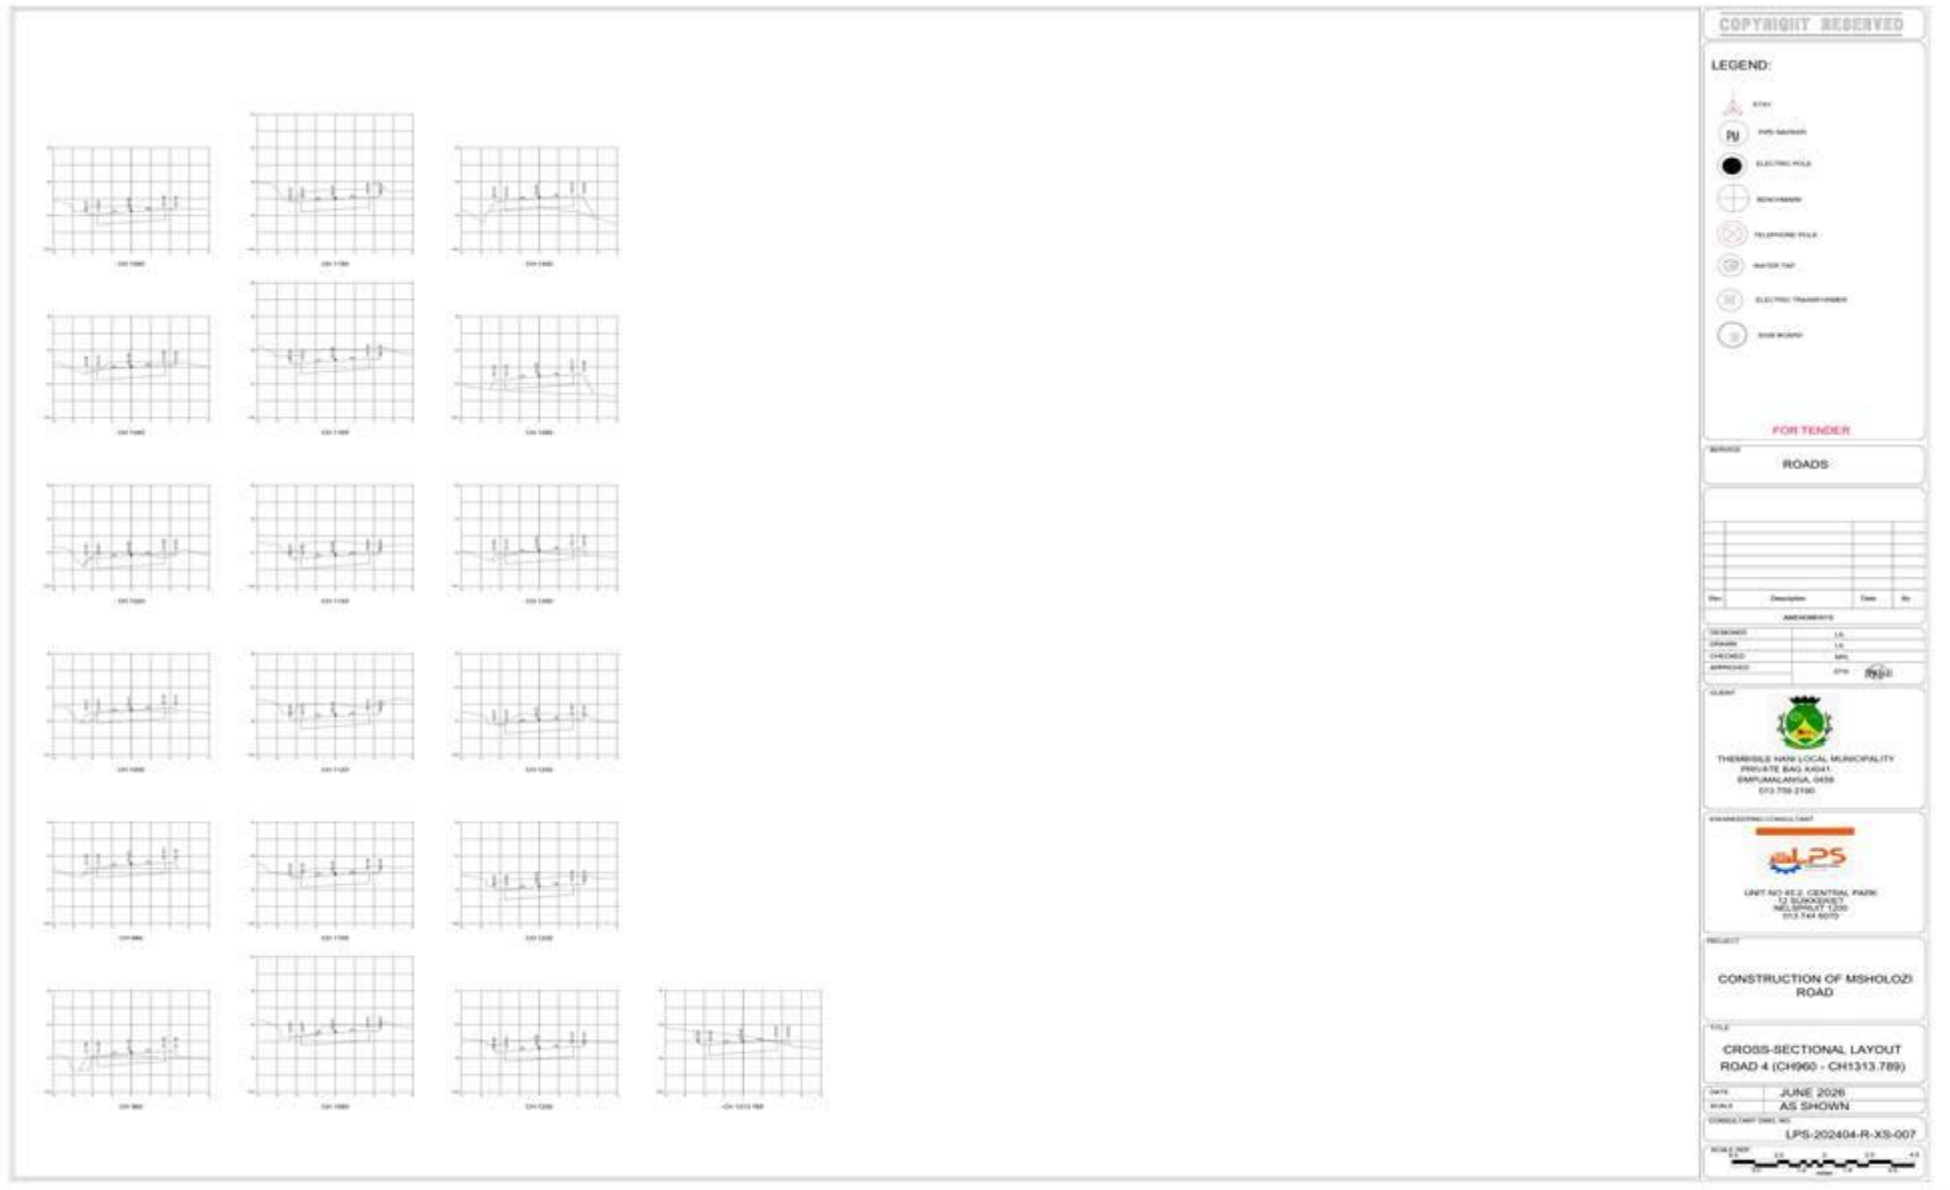


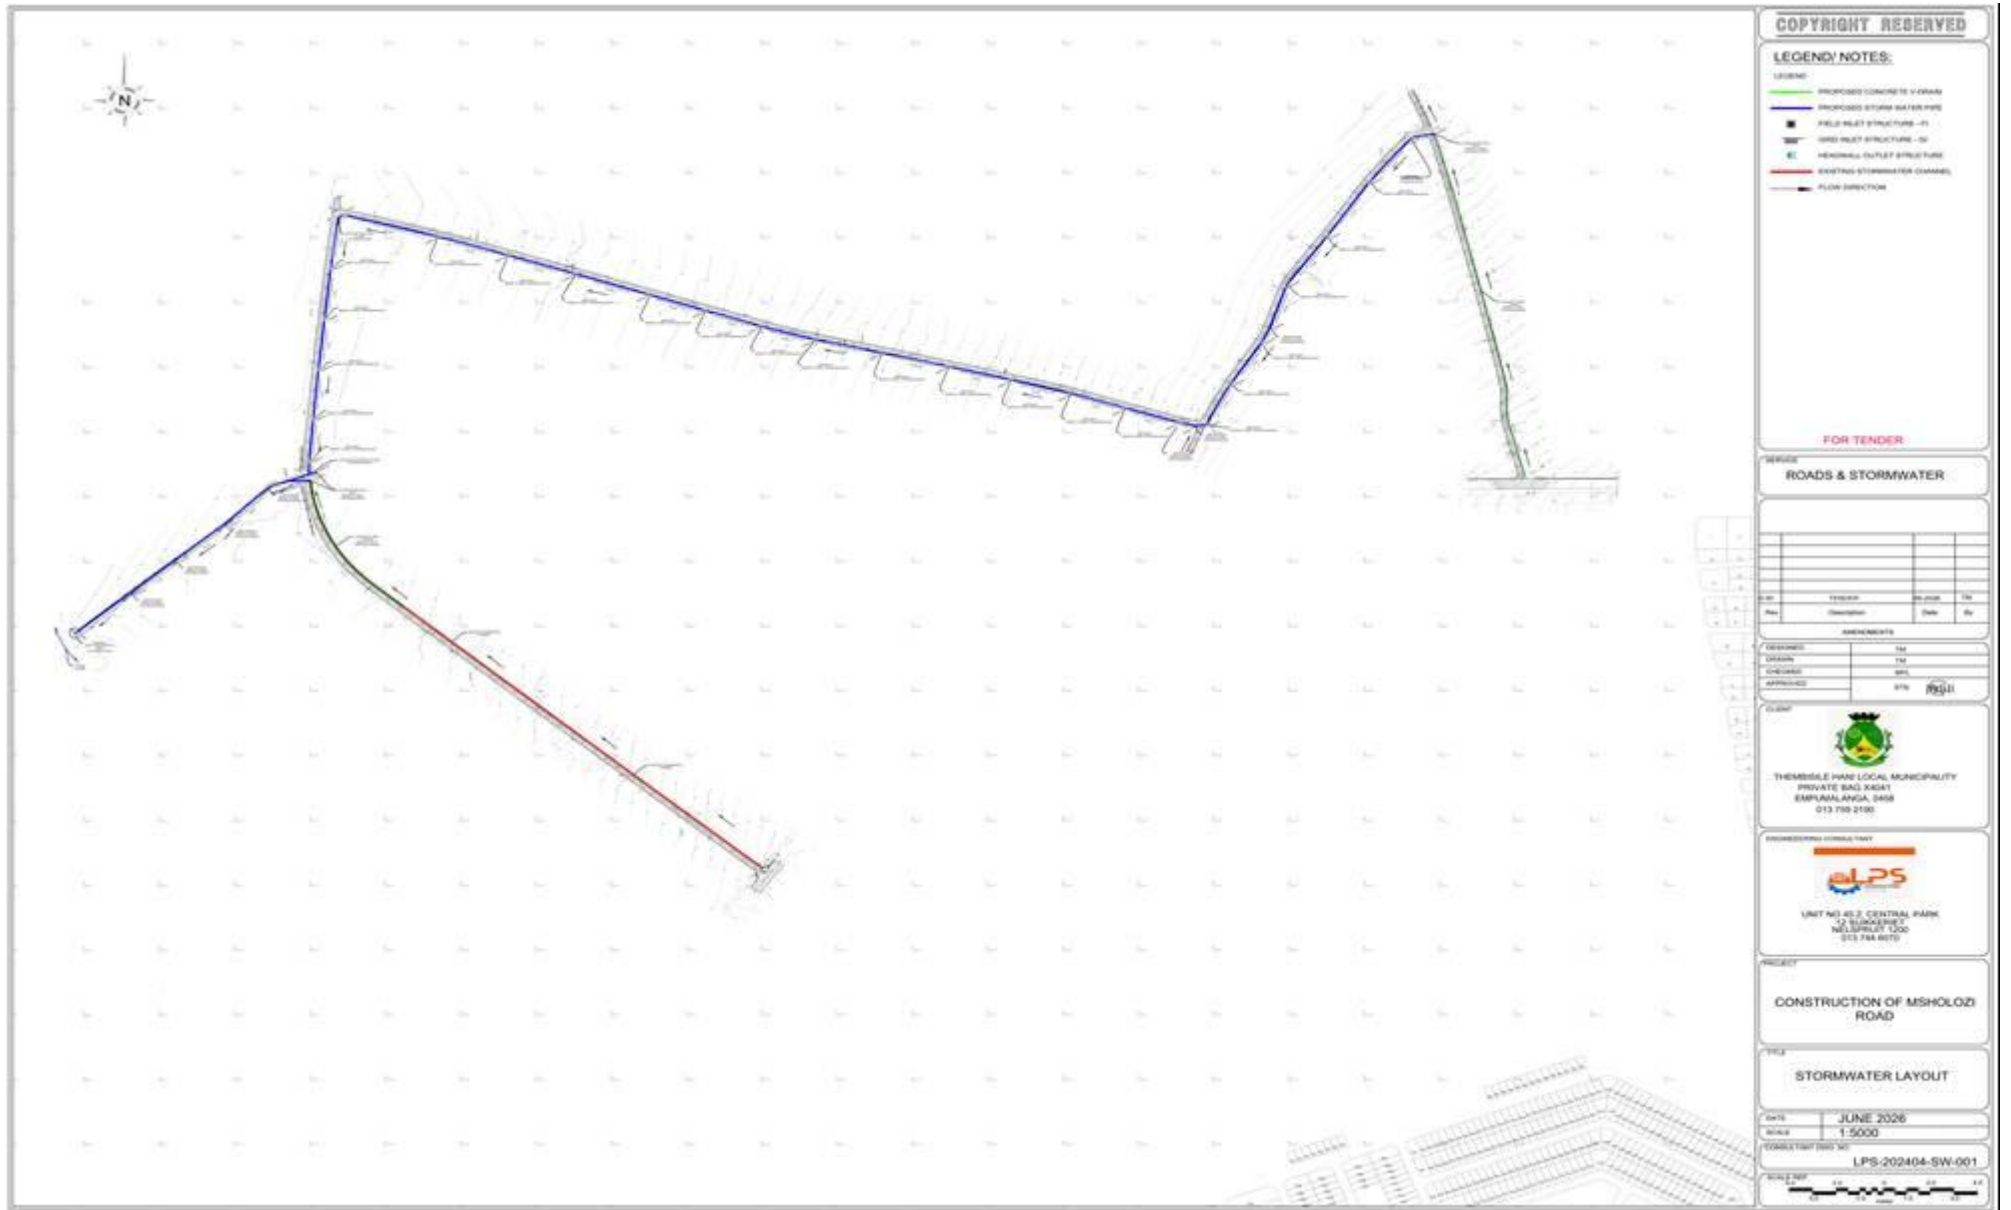





THLM/SCM03/2026-2027/RS03: CONSTRUCTION OF MSHOLOZI ROAD

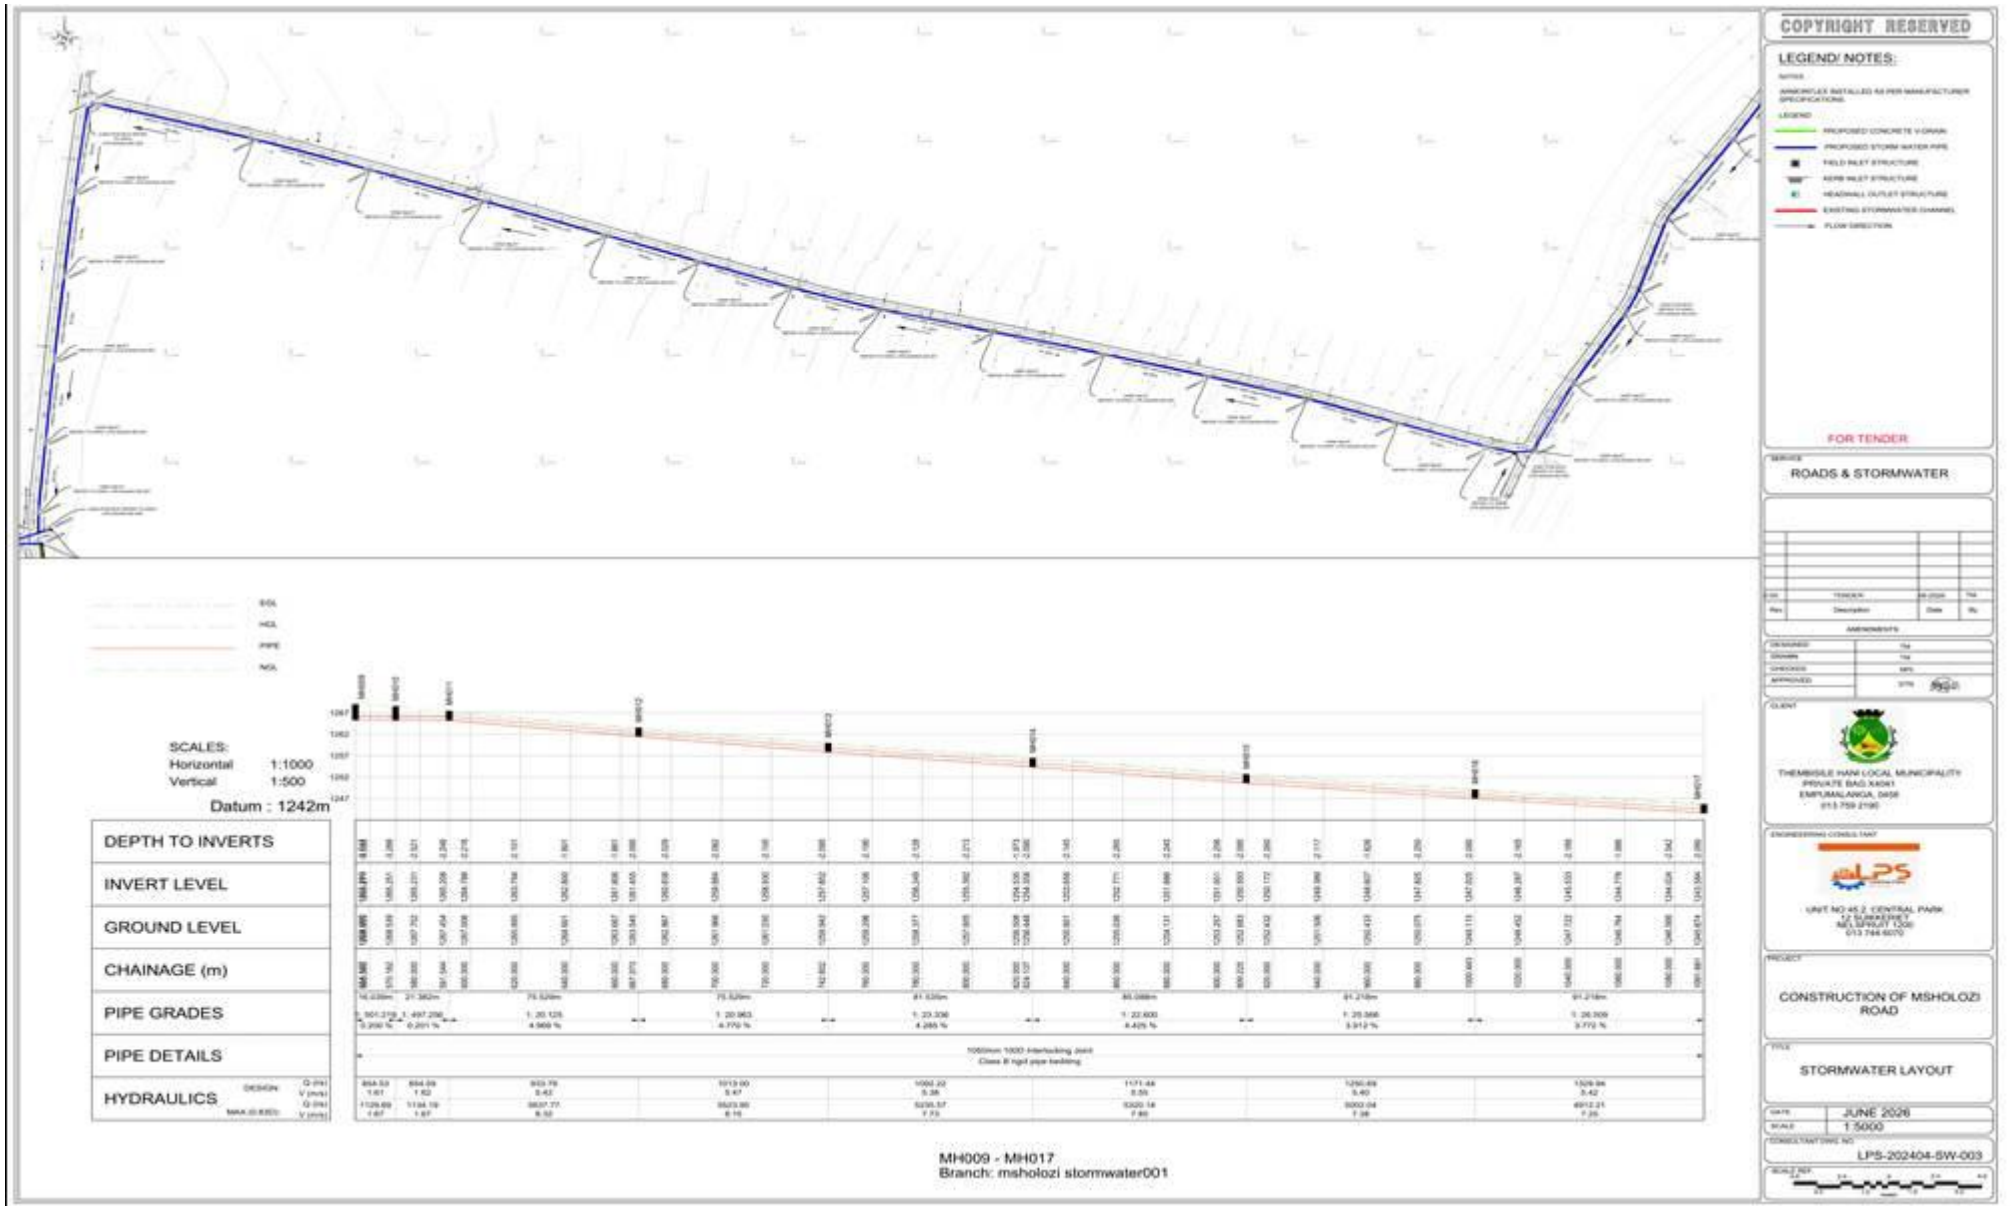



THLM/SCM03/2026-2027/RS03: CONSTRUCTION OF MSHOLOZI ROAD

