

1 2 3 4 5 6 7 8 9 10 11 12

A

B

C

D

E

F

G

H

7000 3000 3000 7000 20000

1 2 3 4

4350 8700 4350

RC GROUND BEAMS, PILES, & PILE CAPS TO EPC FINAL DESIGN

PILING DETAIL
SCALE: 1 : 20

PILE REINFORCEMENT TO BE EXPOSED AND CAST INTO GROUND BEAM FOUNDATION

TOP OF PILE (TOP)

GRUND BEAM SOFFIT

TOP OF PILE TO BE TRIMMED TO LEVEL

PILE DESIGN BY SPECIALIST PILING CONTRACTOR PR ENG. AS PER RECOMMENDATIONS BY GEOTECHNICAL ENGINEER

SCALE: 1 : 50

DESIGNER	RESP. ENG	PROJ. MANAGER	CLIENT

ROLE	NAME	SIGN	DATE

PROJECT:	SCALE	CHECKED:	APPROVED:
TRANSNET PIPELINES WITBANK	As indicated	KO	BJ

CAD FILE:	DESIGN-DRAWN:	DATE:
HO1436-TPL_2024_09_0008_77334_RFP-FAT-0001	KO - CCAD	2025-04-18

PROJECT No:	DRAWING No:	REV:
11364	11364-A1113	C

REFERENCES	REVISIONS
DWG NUMBER	REV
DESCRIPTION	DATE
-	BY
-	CHK
-	DESCRIPTION
-	A 27/8/25 KO BJ FOR INTERNAL REVIEW
-	B 10/9/25 KO BJ FOR CLIENT REVIEW
-	C 11/11/25 KO BJ PUMP HOUSE REDUCED AND REPOSITIONED

PROJECT NAME	HW FIRE
DRAWN	REF
TRACED	DATE
CHECKED	APPROVED
SCALE	
TPL DRAWING No.	REV

GREYJONES (PTY) LTD.

0311 816 9386 admin@greyjones.co.za www.greyjones.co.za

TRANSNET pipelines

Architectural drawing showing the column layout for a Pump House. The drawing includes dimensions, grid lines, and structural details.

Grid Lines:

- Horizontal: A, B, C, D, E, F, G, H
- Vertical: 1, 2, 3, 4

Dimensions:

- Overall width: 20000
- Overall height: 8700
- Column spacing: 7000, 3000, 3000, 7000
- Internal crawl beam support frame dimensions: 4350 x 4350

Structural Details:

- Internal crawl beam support frame
- S/STEEL COLUMNS & BASE PLATES ON RC COLS
- CFLC GIRTS
- KLIPILOK 700 (OE) 0.8 GUAGE ALLUMINIUM ROOF SHEETING & SIDE CLADDING

Notes:

- TO Col
- SCALE: 1 : 50

Legend:

- PRC A1117
- PRB A1117

Table 1: DESIGNER

DESIGNER	RESP. ENG	PROJ. MANAGER	CLIENT

Table 2: PROJECT

PROJECT	SCALE	CHECKED:	APPROVED:
TRANSNET PIPELINES WITBANK	1 : 50	KO	BJ

Table 3: CAD FILE

CAD FILE	DESIGN-DRAWN:	DATE:
HO1436-TPL_2024_09_0008_77334_RFP-FAT-0001	KO - CCAD	2025-04-18

Table 4: PROJECT No.

PROJECT No.	DRAWING No.	REV:
11364	11364-A1115	C

Table 5: REFERENCES

DWG NUMBER	DESCRIPTION
-	-
-	-
-	-
-	-
-	-
-	-
-	-
-	-
-	-
-	-

Table 6: REVISIONS

REV	DATE	BY	CHK	DESCRIPTION
A	27/8/25	KO	BJ	FOR INTERNAL REVIEW
B	10/9/25	KO	BJ	FOR CLIENT REVIEW
C	11/11/25	KO	BJ	PUMP HOUSE REDUCED AND REPOSITIONED

Table 7: PROJECT NAME

PROJECT NAME	HW FIRE

Table 8: DRAWN

DRAWN	REF

Table 9: TRACED

TRACED	DATE

Table 10: CHECKED

CHECKED	APPROVED

Table 11: SCALE

SCALE	TPL DRAWING No.

Table 12: REV

REV	DATE

Table 13: DRAWING APPROVAL STATUS





ROLE	NAME	SIGN	DATE

Table 14: GREYJONES (PTY) LTD.

GREYJONES (PTY) LTD.	ADMIN	DESIGN	REVISIONS

Table 15: TRANSNET pipelines

TRANSNET pipelines	DESIGN	REVISIONS

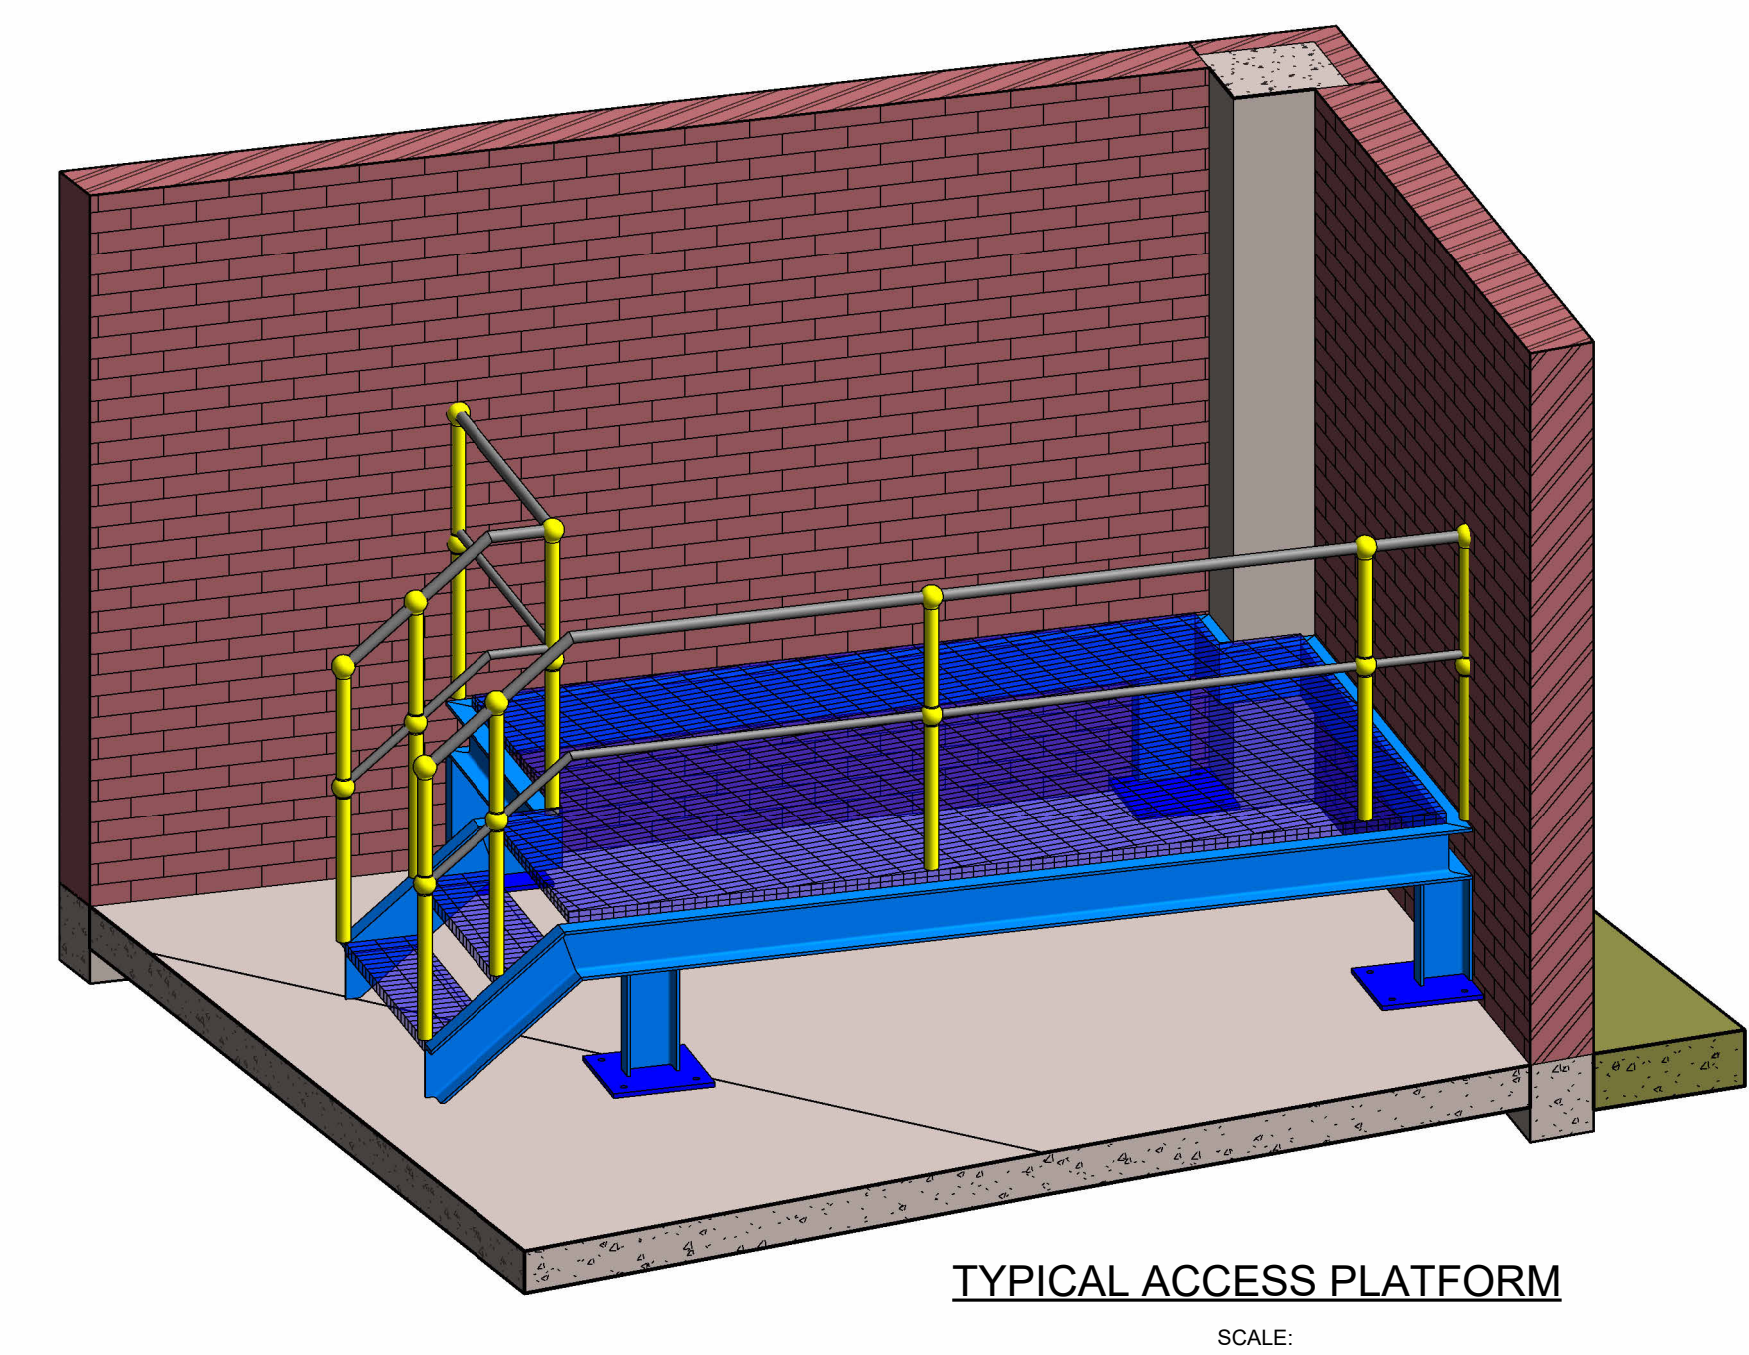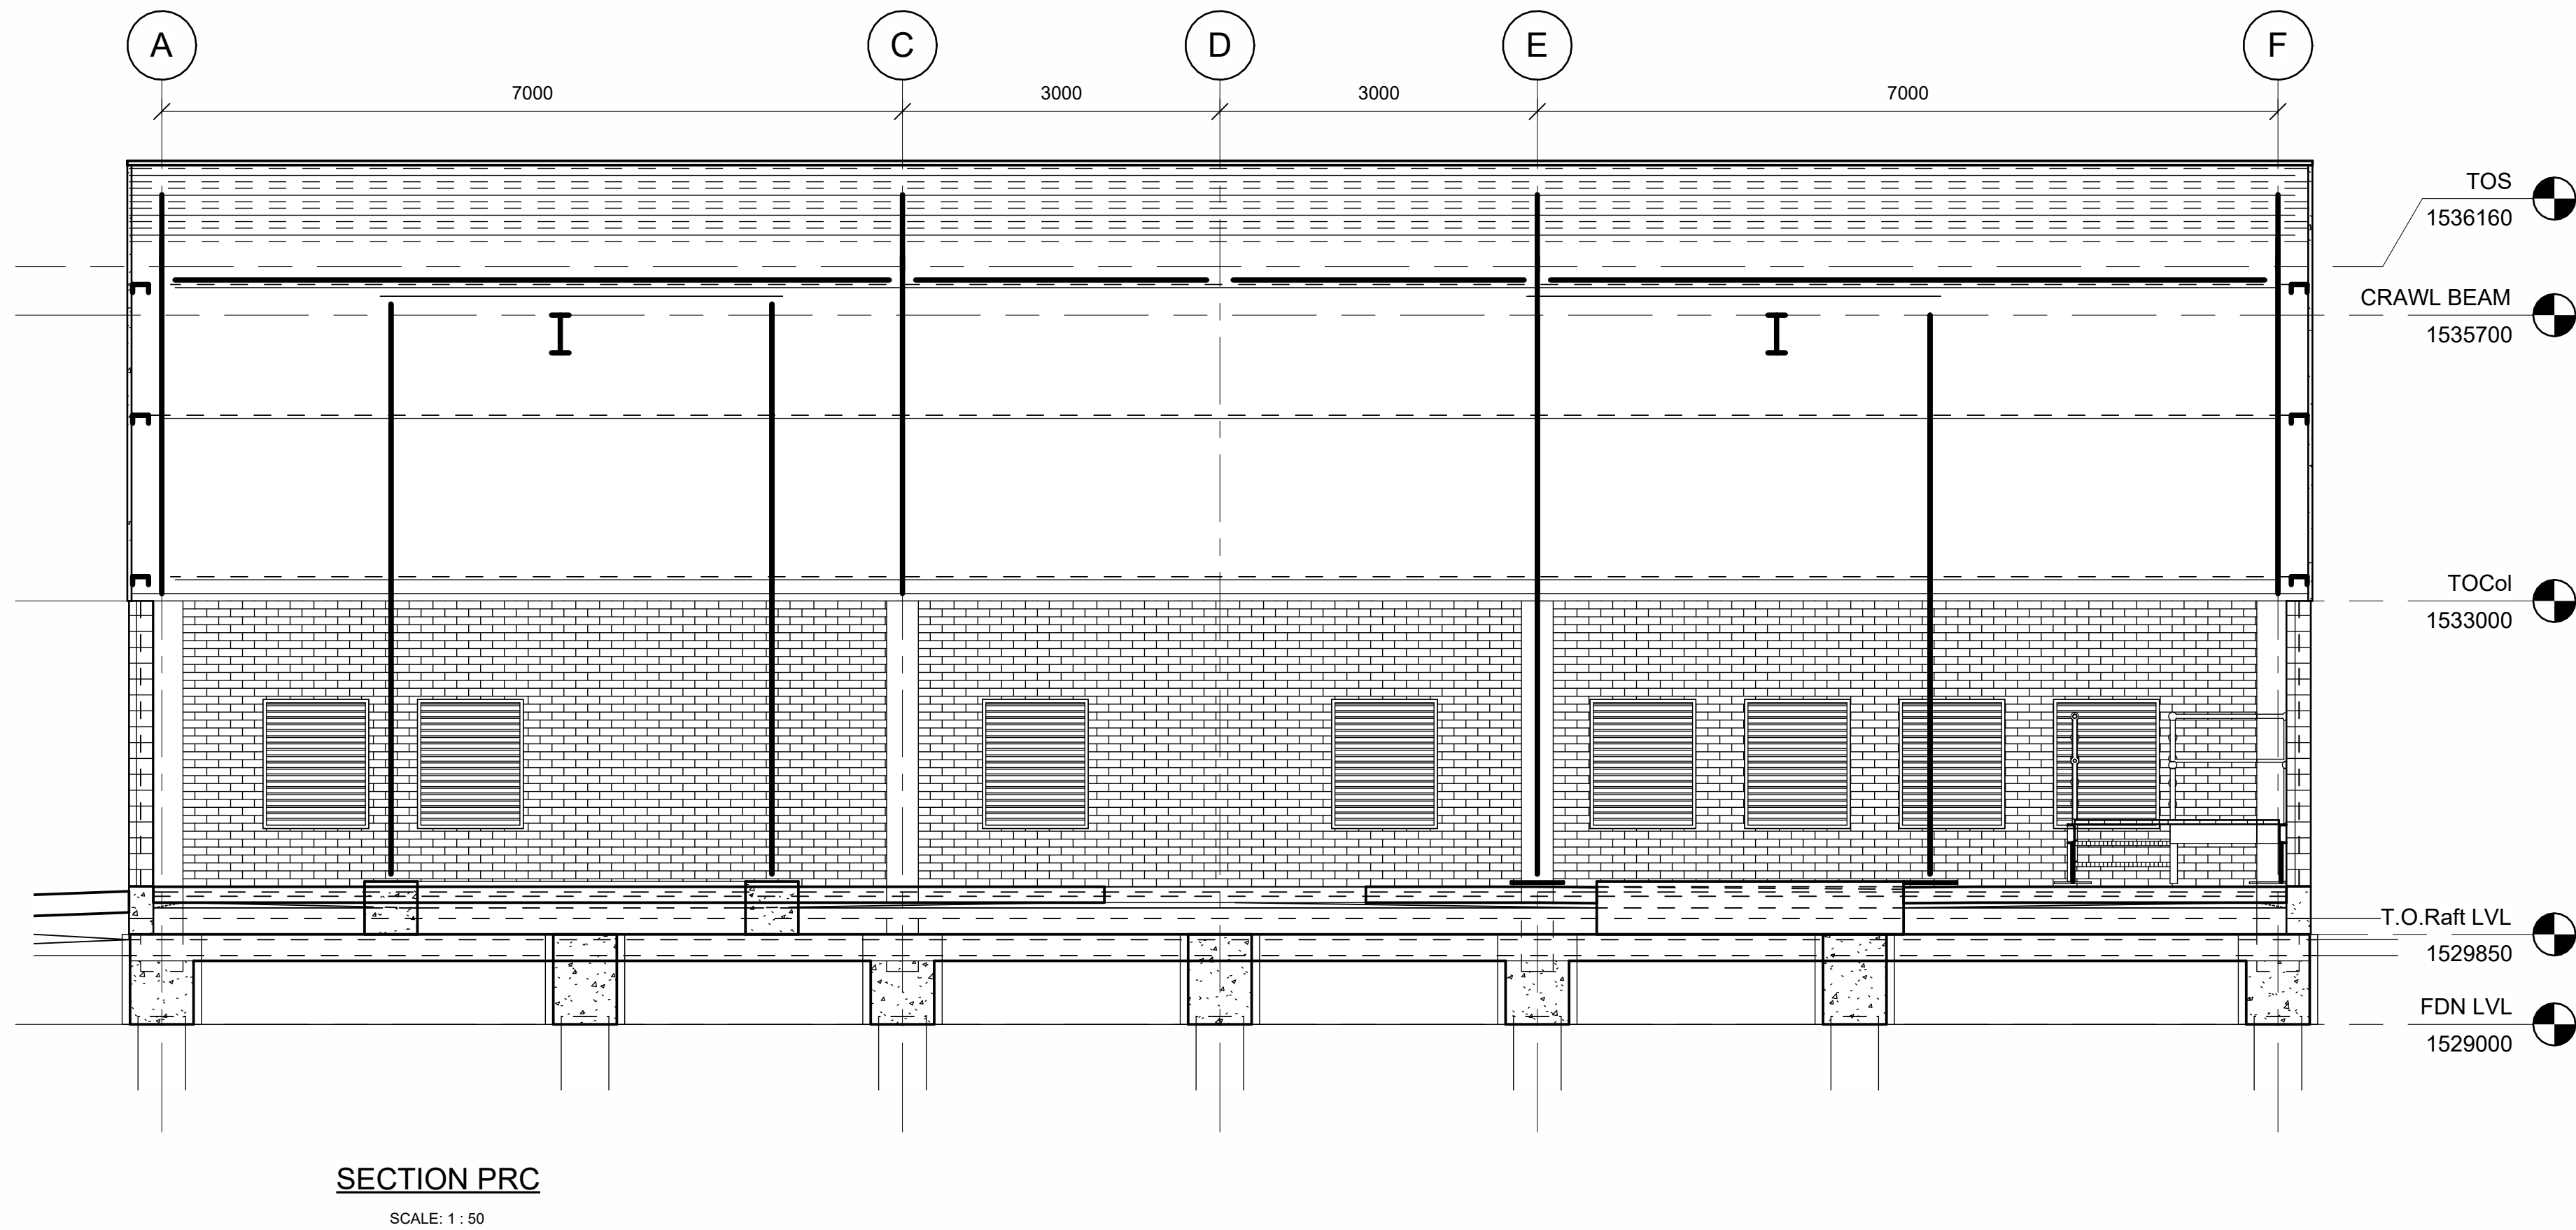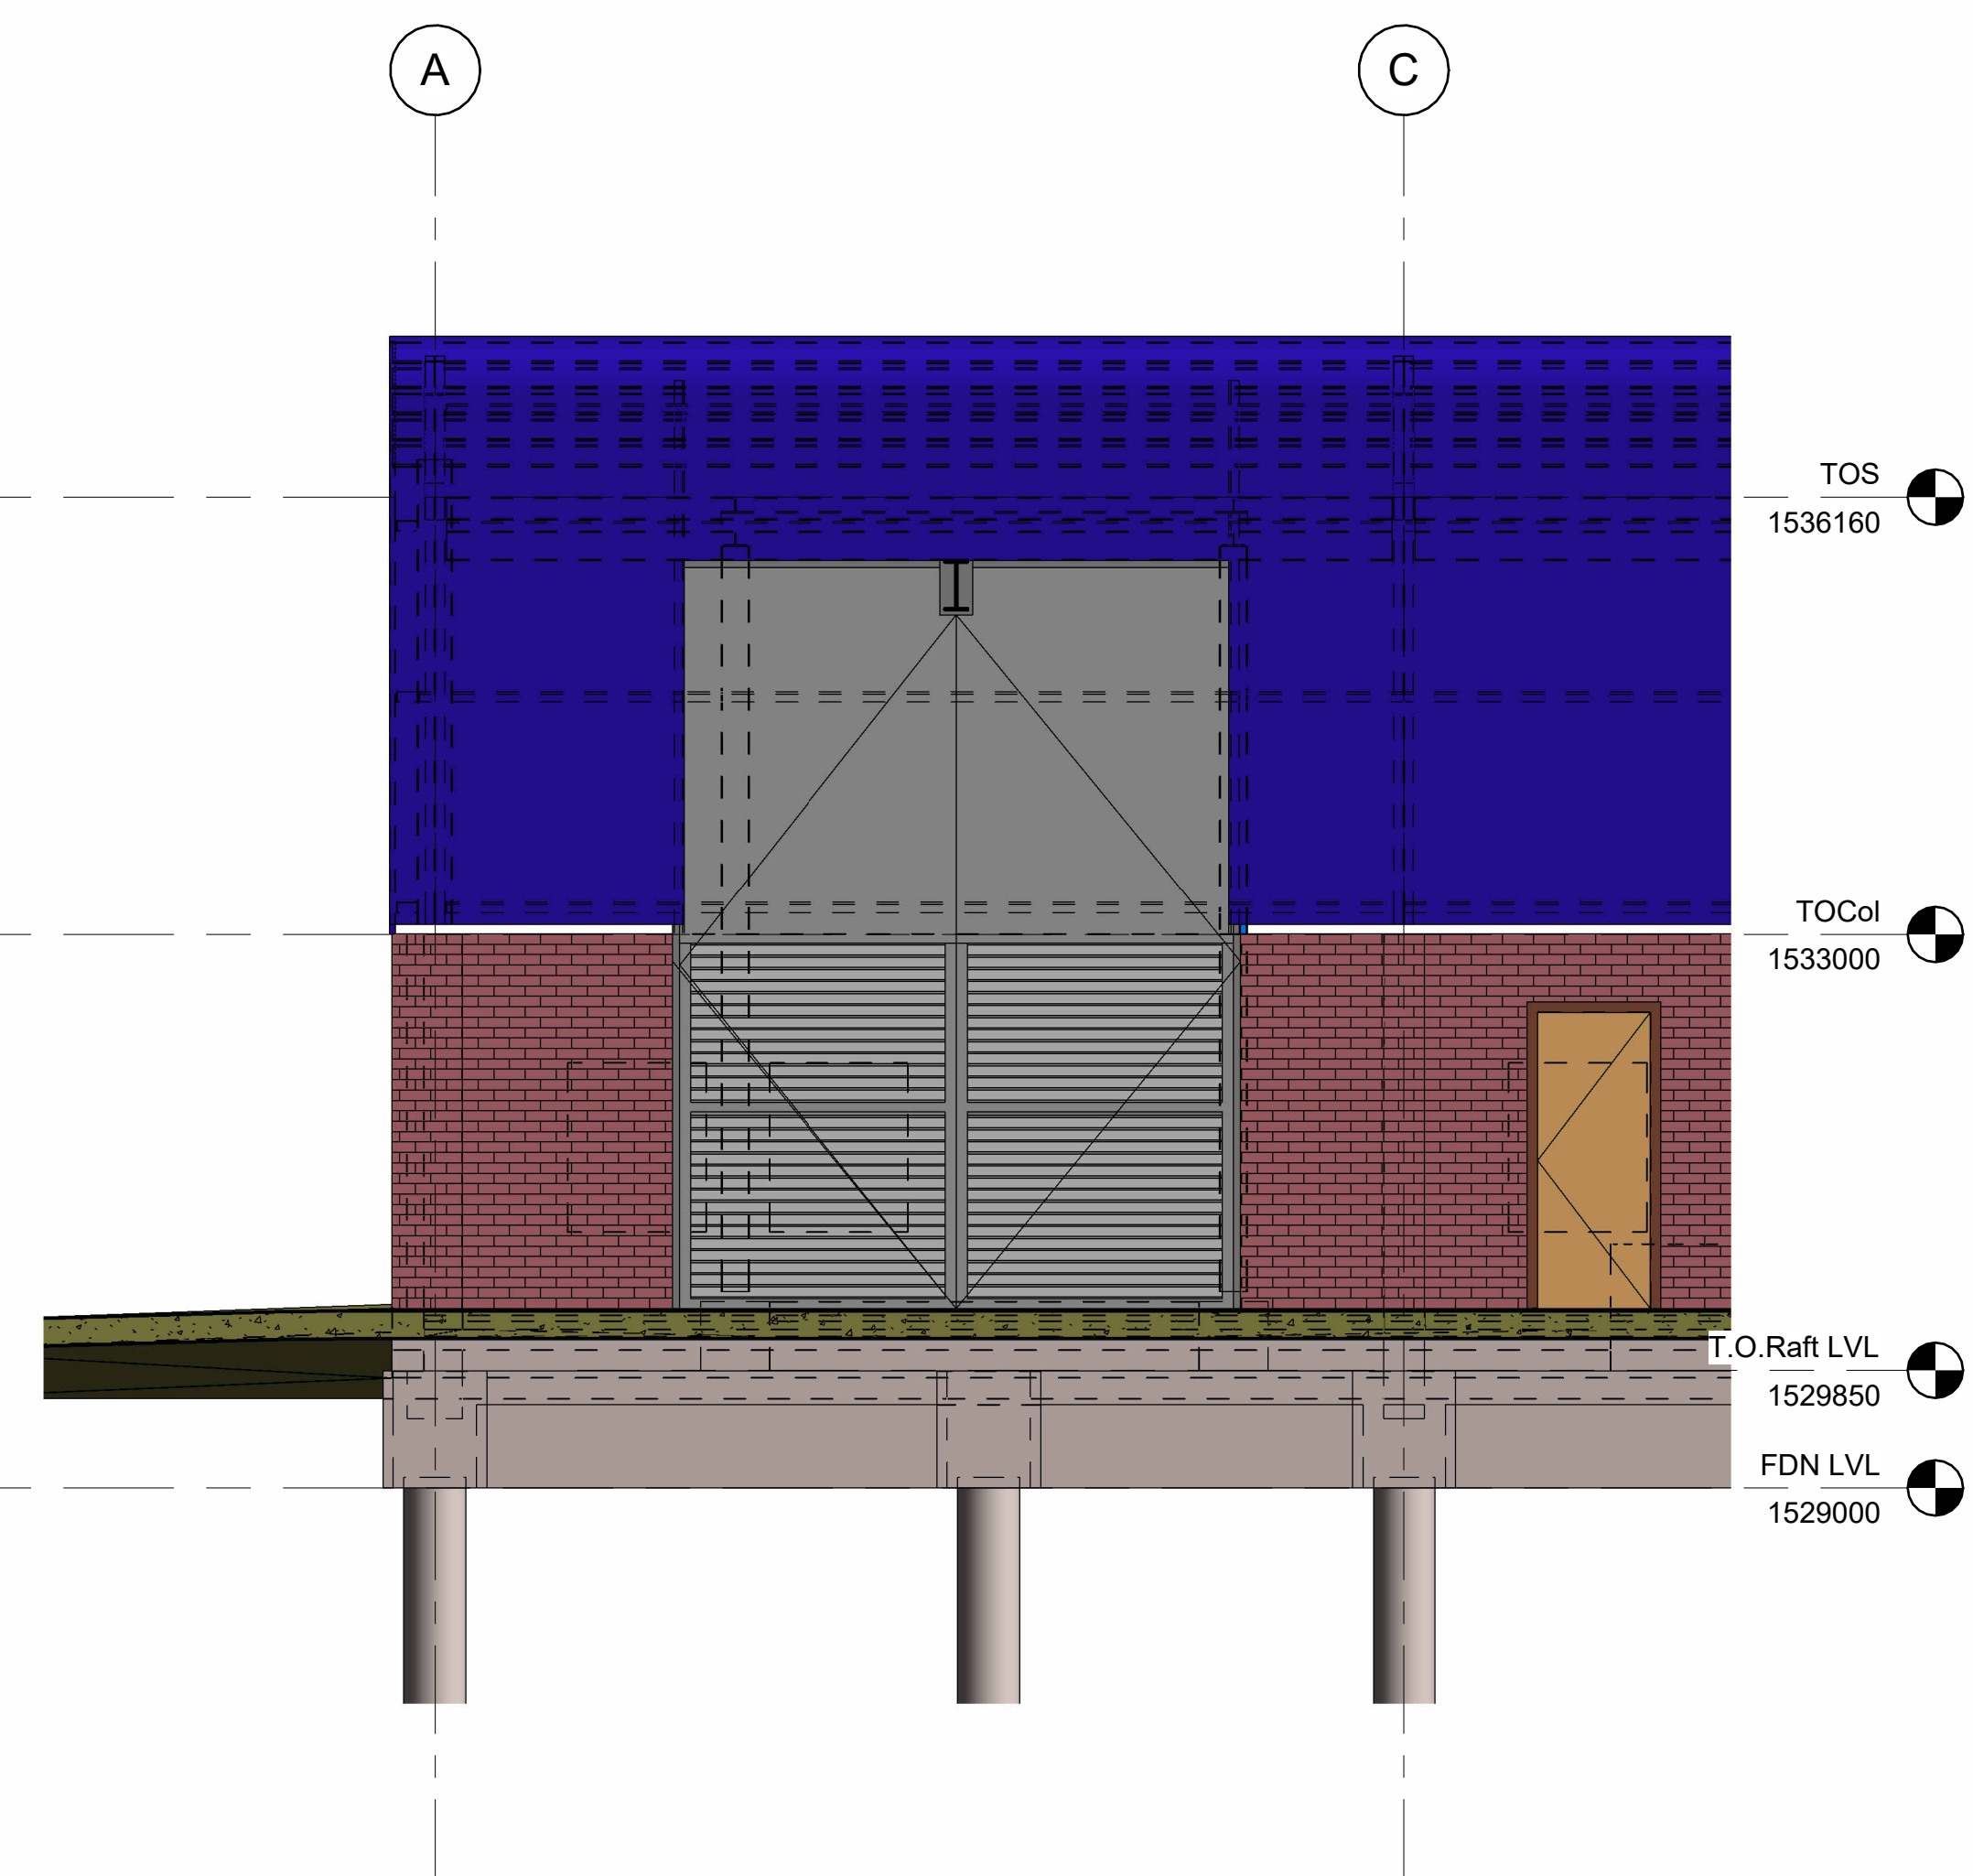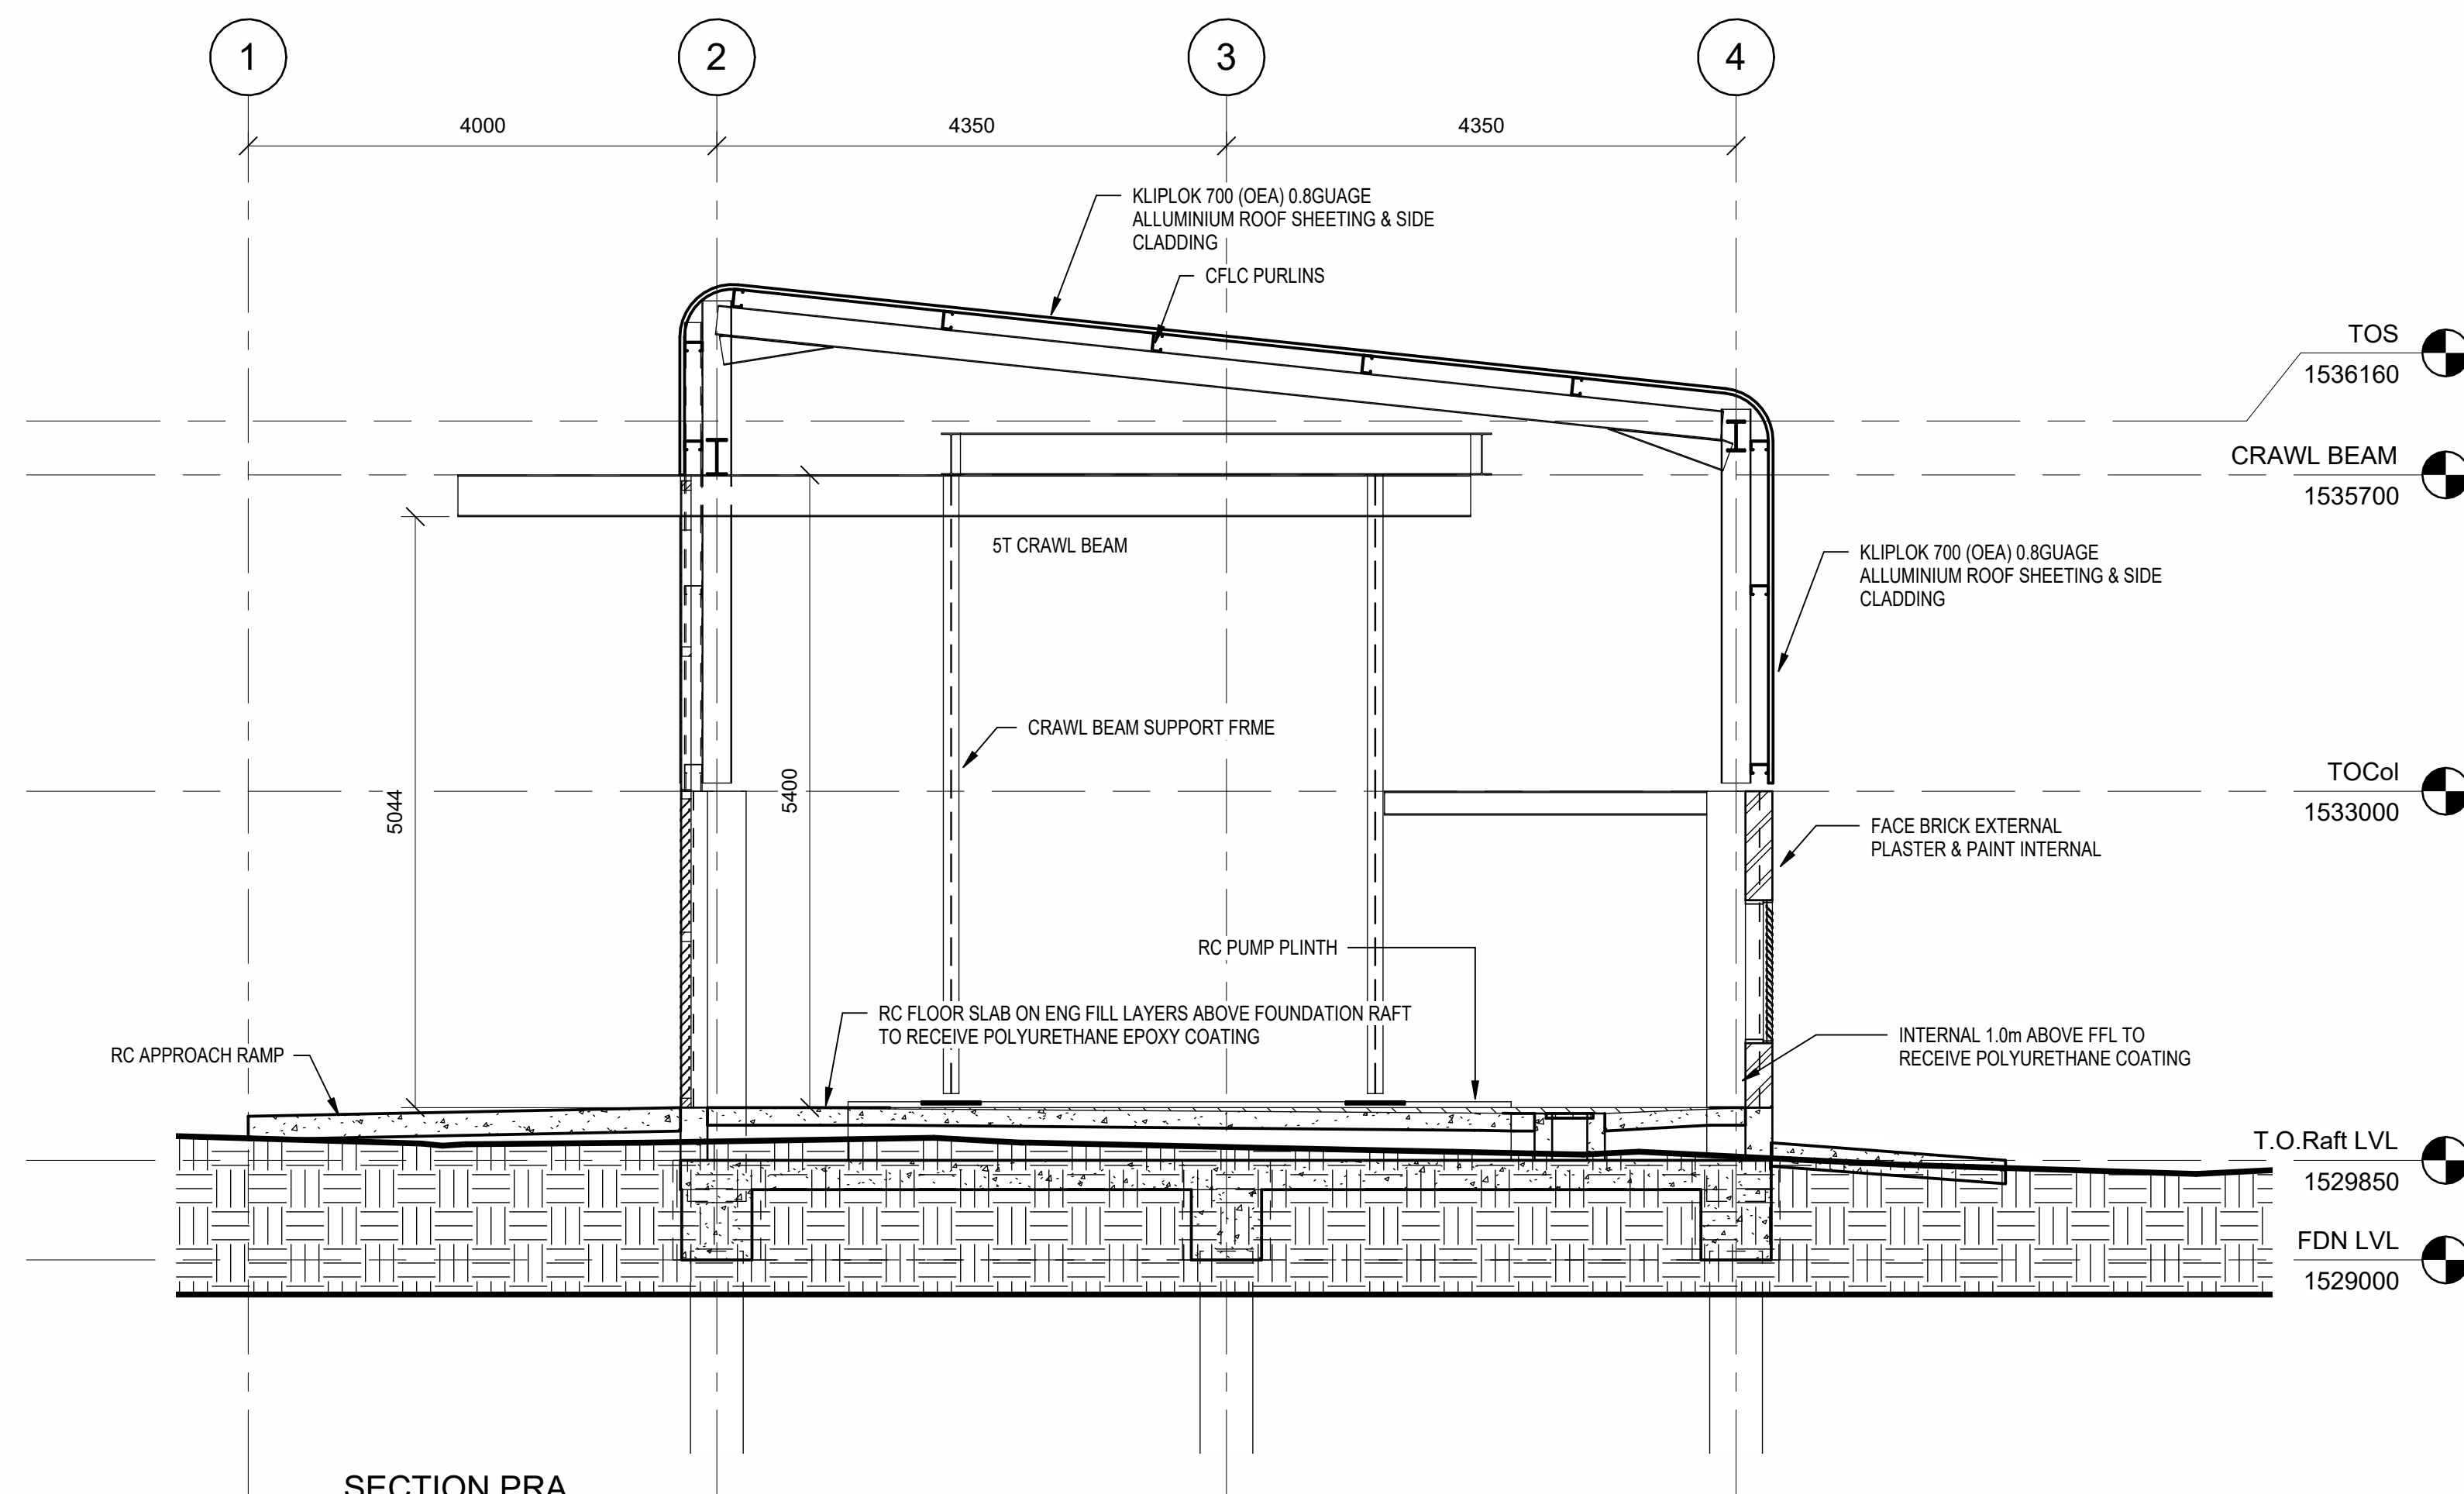

DESIGNER			
RESP. ENG			
PROJ. MANAGER			
CLIENT			
ROLE	NAME	SIGN	DATE
DRAWING APPROVAL STATUS			

PROJECT:	
TRANSNET PIPELINES WITBANK	
HW FIRE	
TITLE:	
PUMP HOUSE - TYPICAL SECTIONS	

SCALE 1 : 50	CHECKED: KO	APPROVED: BJ
CAD FILE: H01436-TPL_2024_09_0008 77334_RFP-FAT-0001	DESIGN-DRAWN: KO - CCAD	DATE: 2025-04-18
PROJECT No: 11364	DRAWING No: 11364-A1117	REV: C

GREYJONES
(PTY) LTD

GREYJONES (PTY) LTD.

(031) 816 9386 admin@greyjones.co.za www.greyjones.co.za

[illegible][illegible]

PROJECT NAME			
HW FIRE			
DRAWN		REF.	
TRACED		DATE	
CHECKED			APPROVED
SCALE			
TPL DRAWING No.			REV

A

B

C

D

E


F

G

H

CONCRETE LAYOUT - OIL STORE

SCALE: 1 : 50

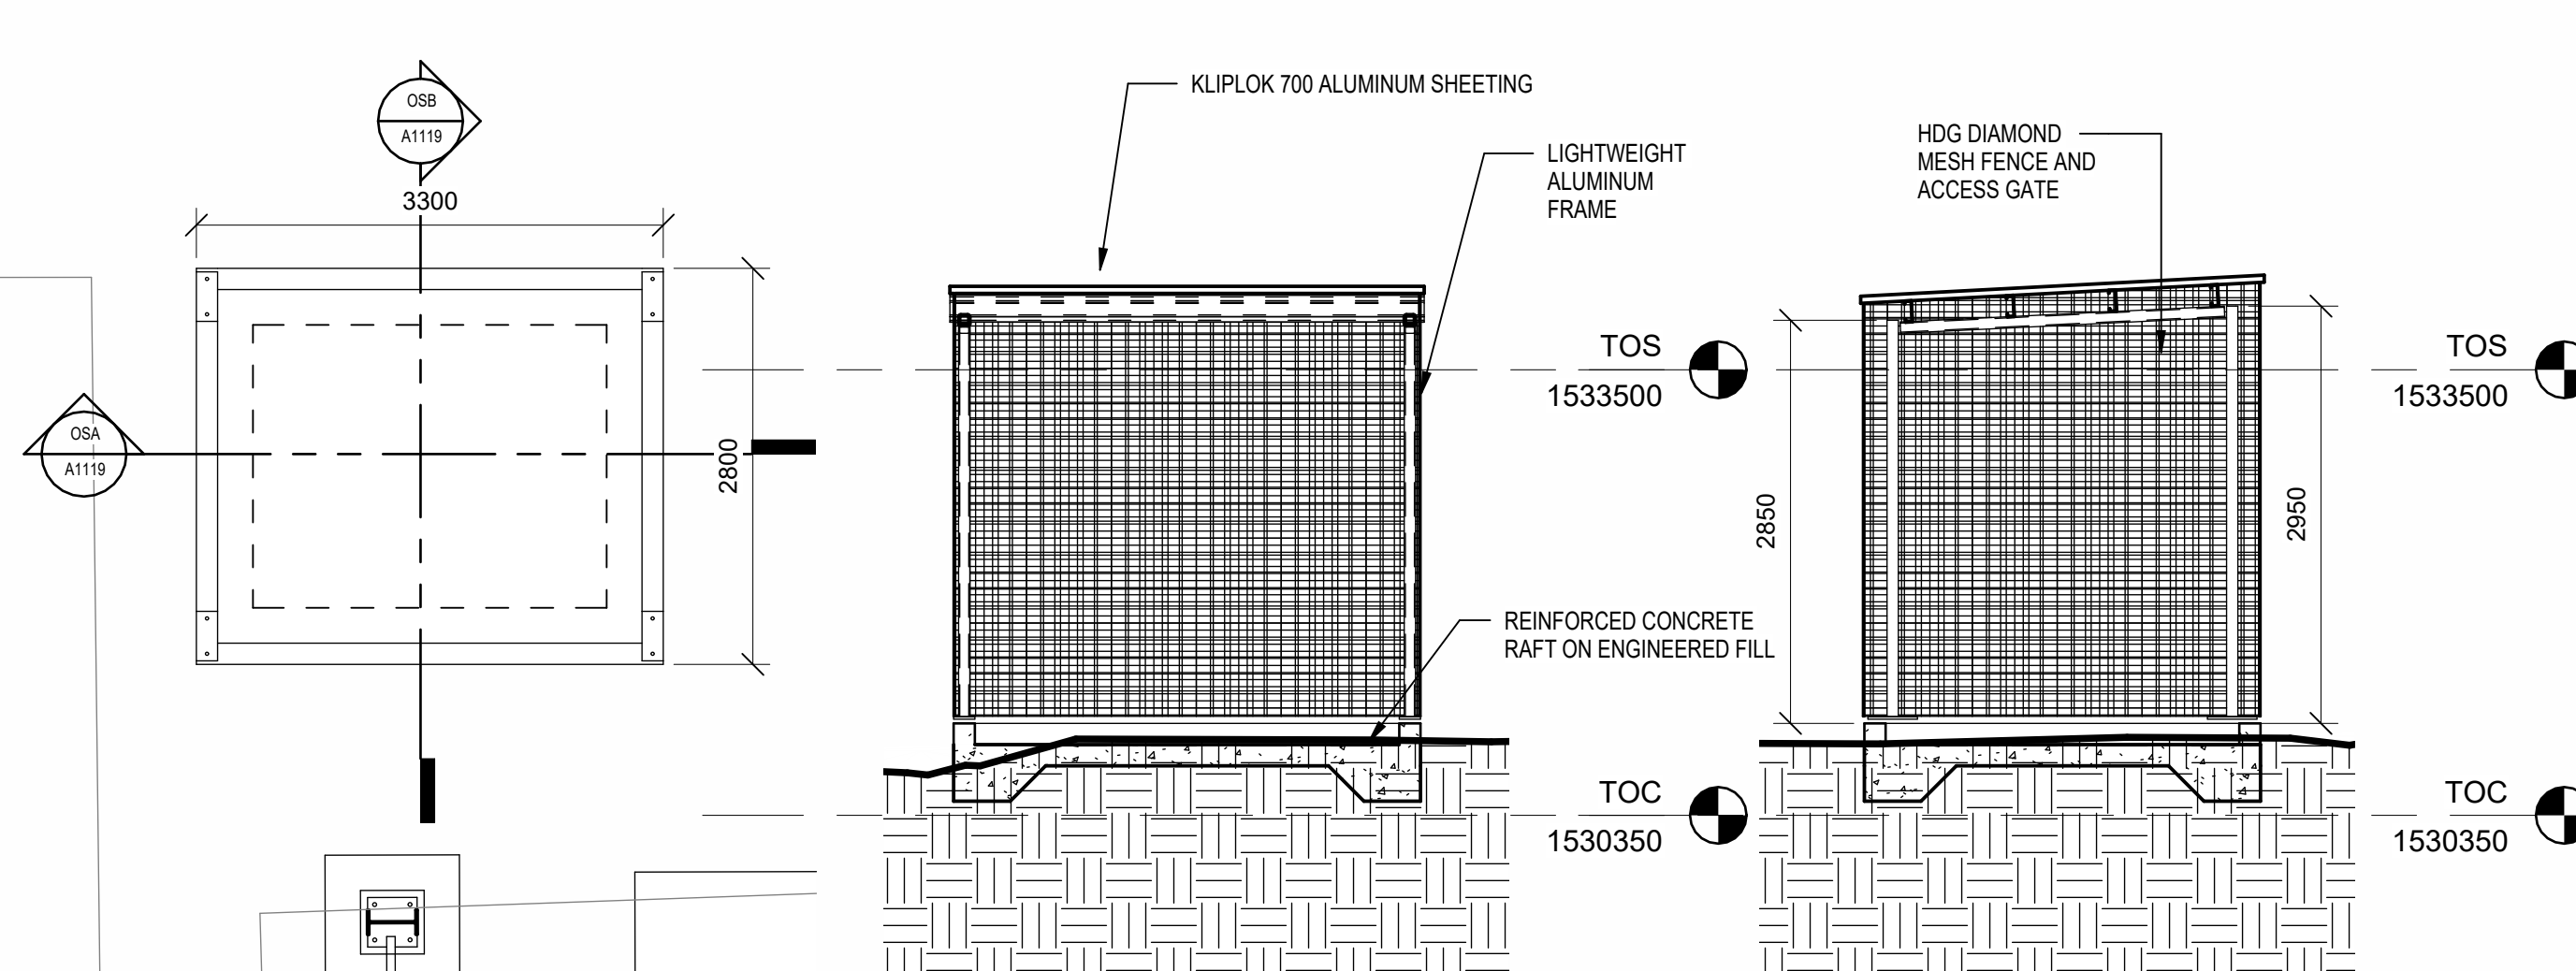

SECTION OSA


SCALE: 1 : 50

SECTION OSB

SCALE: 1 : 50

3D - DIESEL STORE

SCALE:

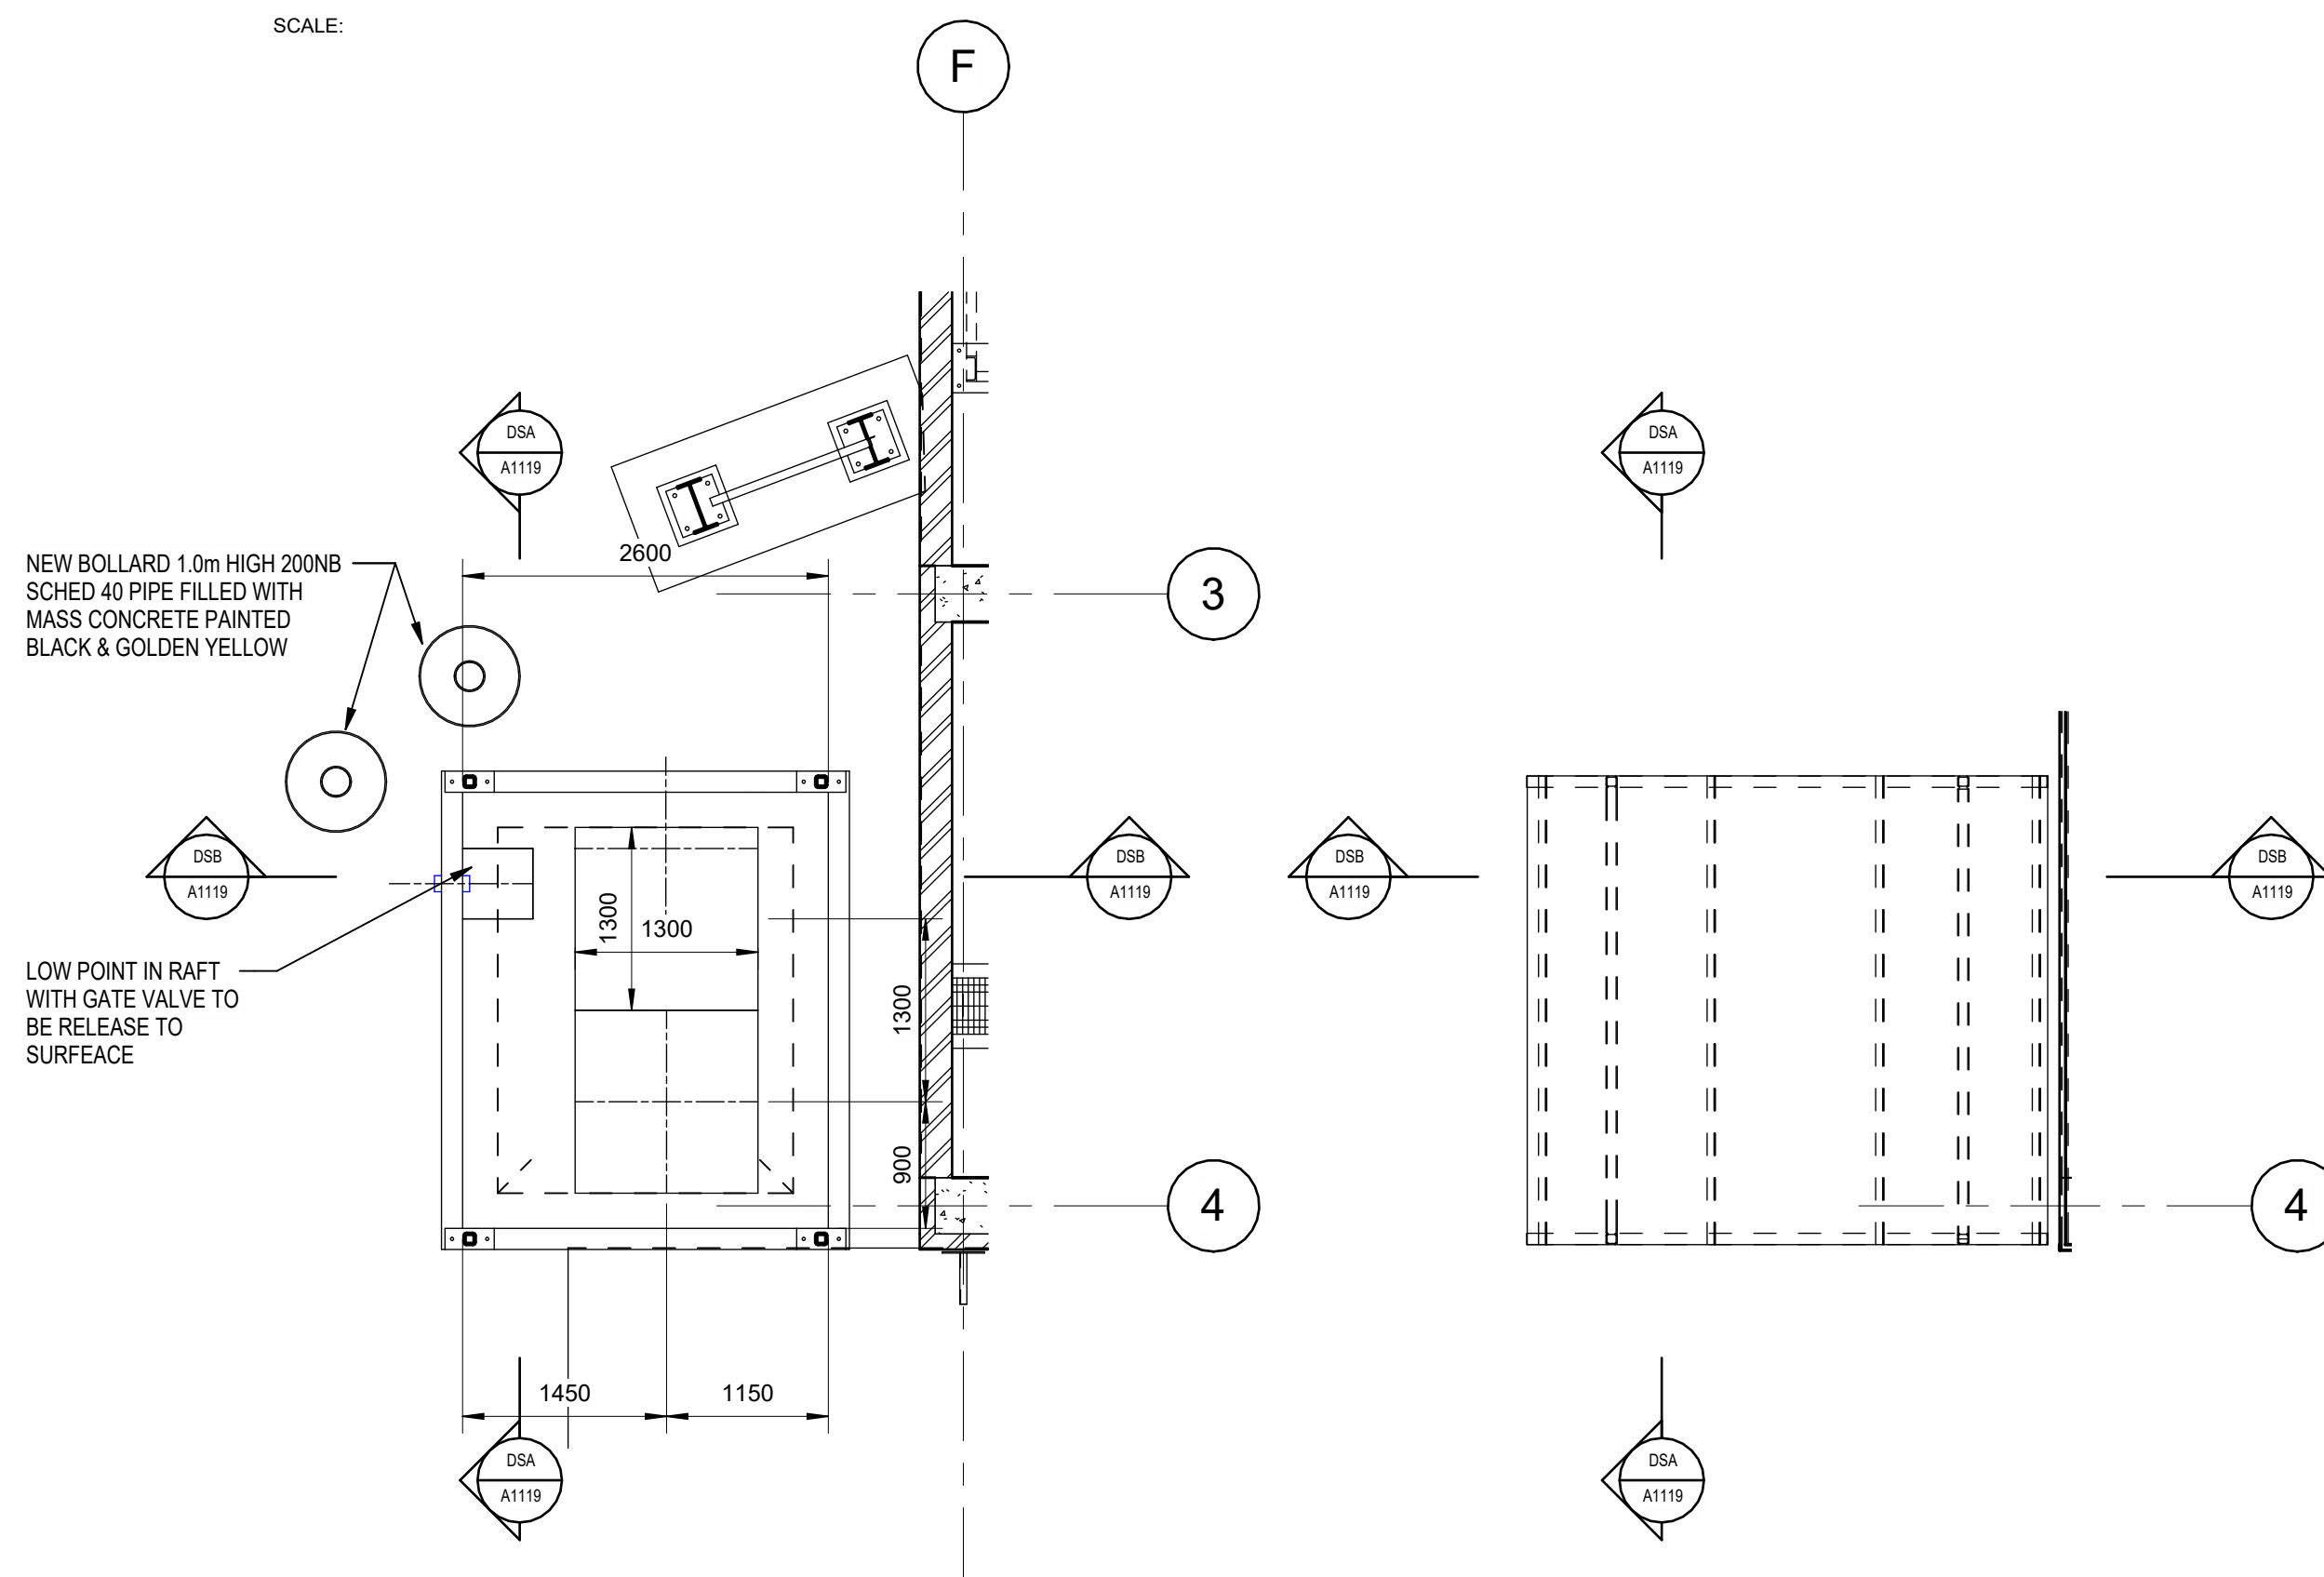


CONCRETE LAYOUT

SCALE: 1 : 50

ROOF LVL

SCALE: 1 : 50

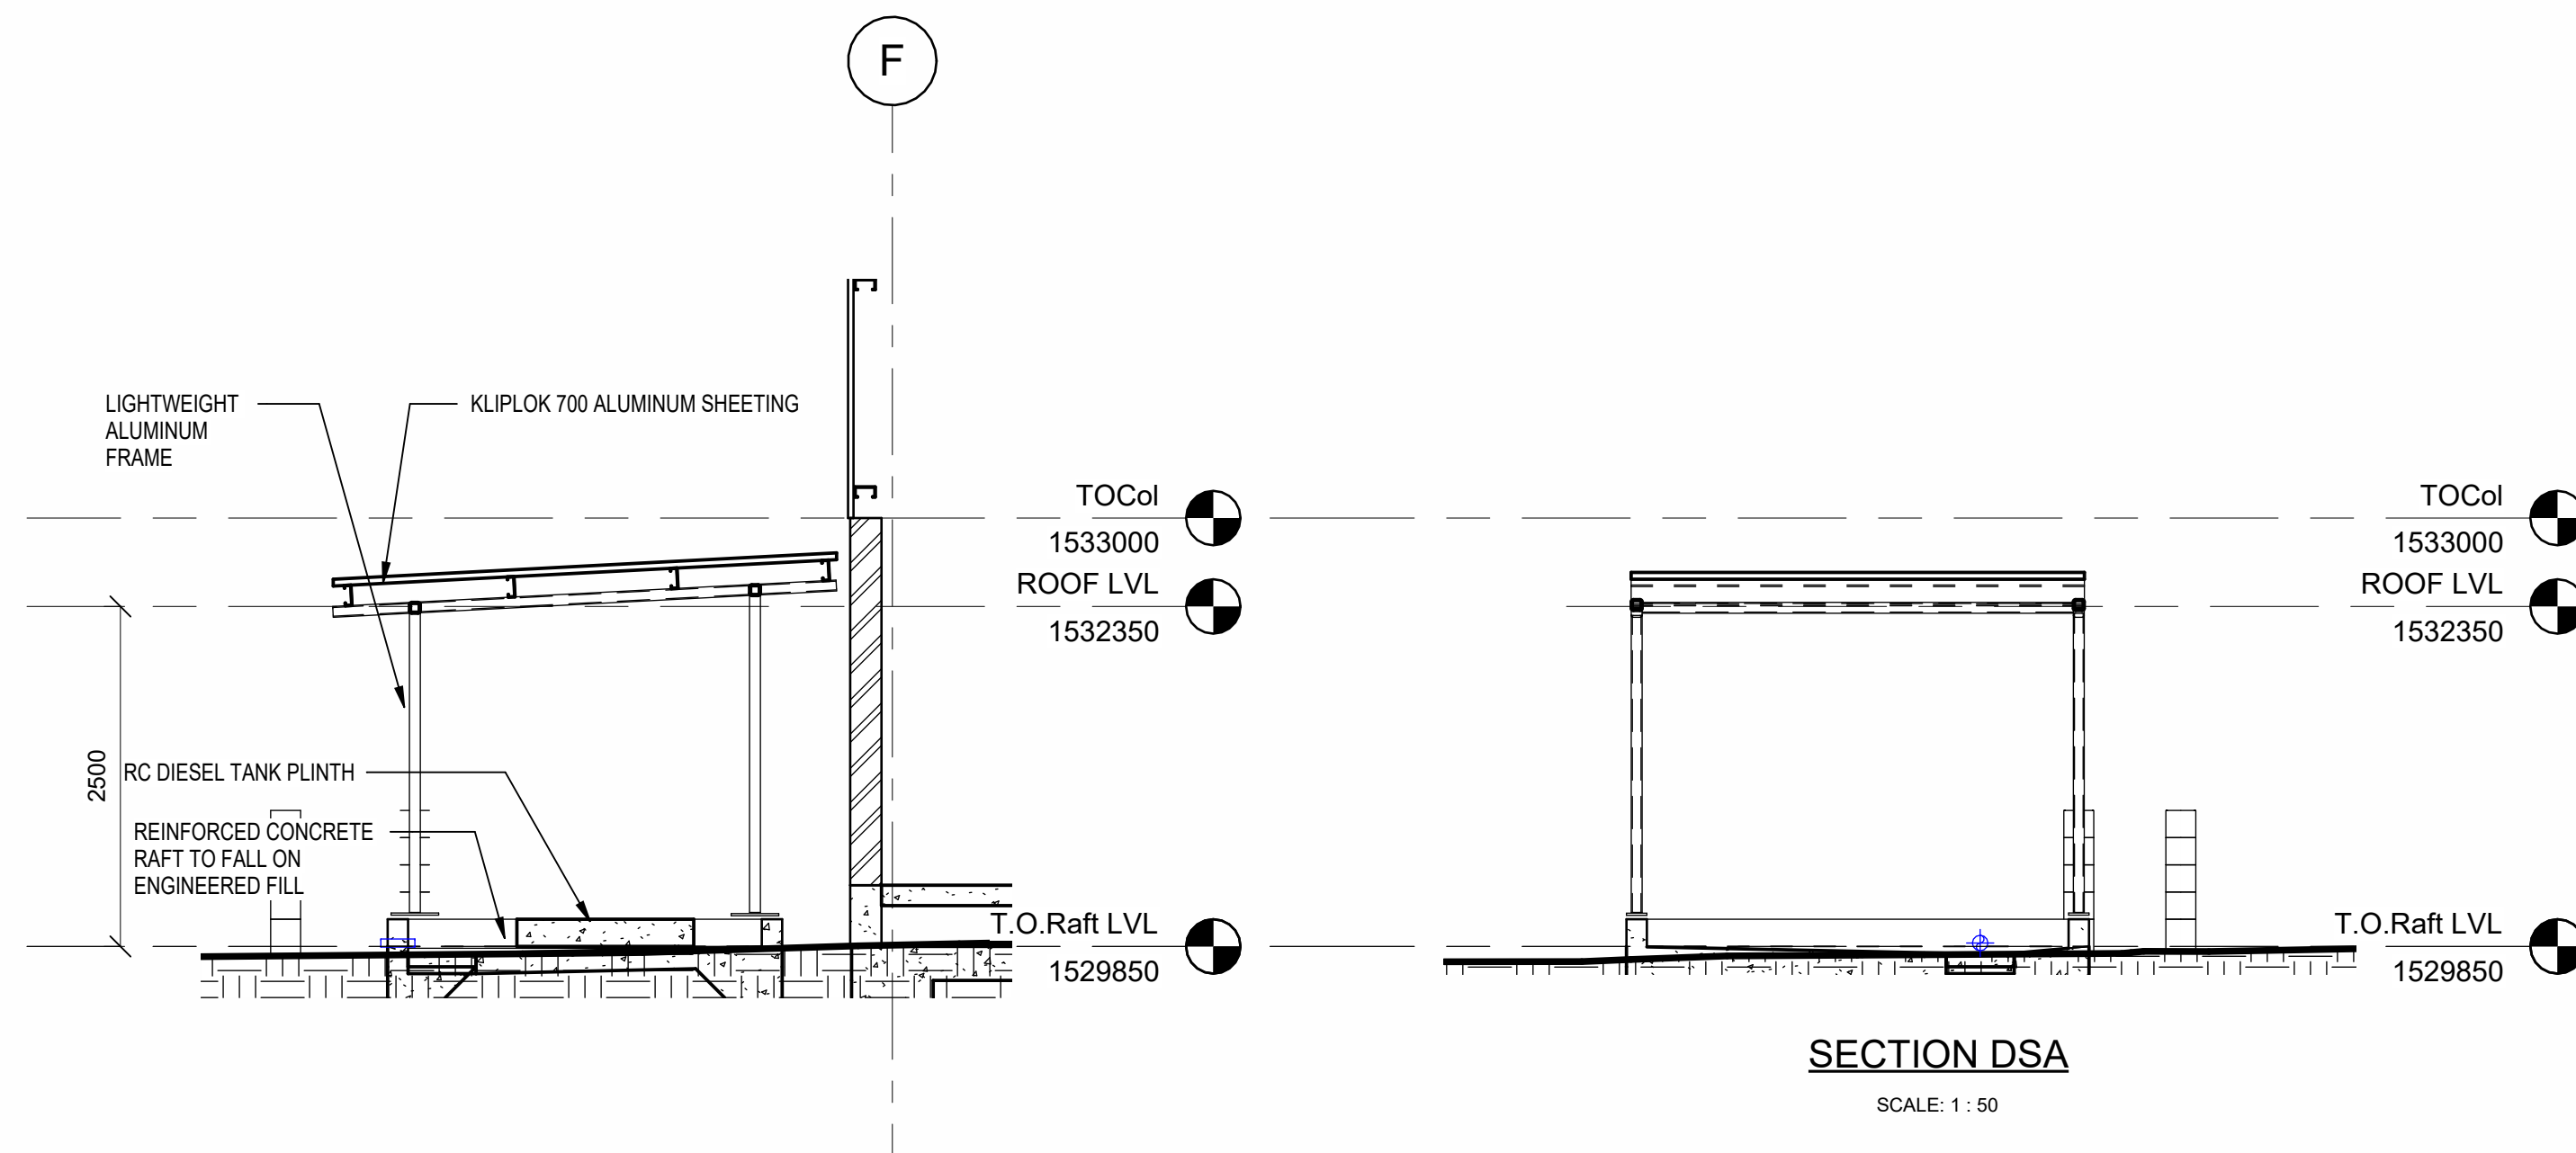

SECTION DSA

SCALE: 1 : 50

DESIGNER				PROJECT:
RESP. ENG				TRANSNET PIPELINES WITBANK
PROJ. MANAGER				HW FIRE
CLIENT				TITLE:
ROLE	NAME	SIGN	DATE	DIESEL & OIL STORE SHED - TYPICAL DETAILS
DRAWING APPROVAL STATUS				

SCALE 1 : 50	CHECKED: KO	APPROVED: BJ
CAD FILE: H01436-TPL_2024_09_0008 77334_RFP-FAT-0001	DESIGN-DRAWN: KO - KO	DATE: 2025-04-18
PROJECT No: 11364	DRAWING No: 11364-A1119	REV: B

GREYJONES
(PTY) LTD

GREYJONES (PTY) LTD.

(031) 816 9386 admin@greyjones.co.za www.greyjones.co.za

[illegible]

PROJECT NAME			
HW FIRE			
DRAWN		REF.	
TRACED		DATE	
CHECKED		APPROVED	
SCALE			
TPL DRAWING No.			REV

A1

