


GENERALLY. All electrical work to be carried out in strict accordance with the latest revisions of SANS 10142 - 1 : THE WIRING OF PREMISES accordance with the latest revisions of SANS 10114 - 1 : INTERIOR LIGHTING

CATEGORY INFORMATION ONLY

LAYOUTS - PLAN AND ELEVATIONS
SCALE 1 : 50

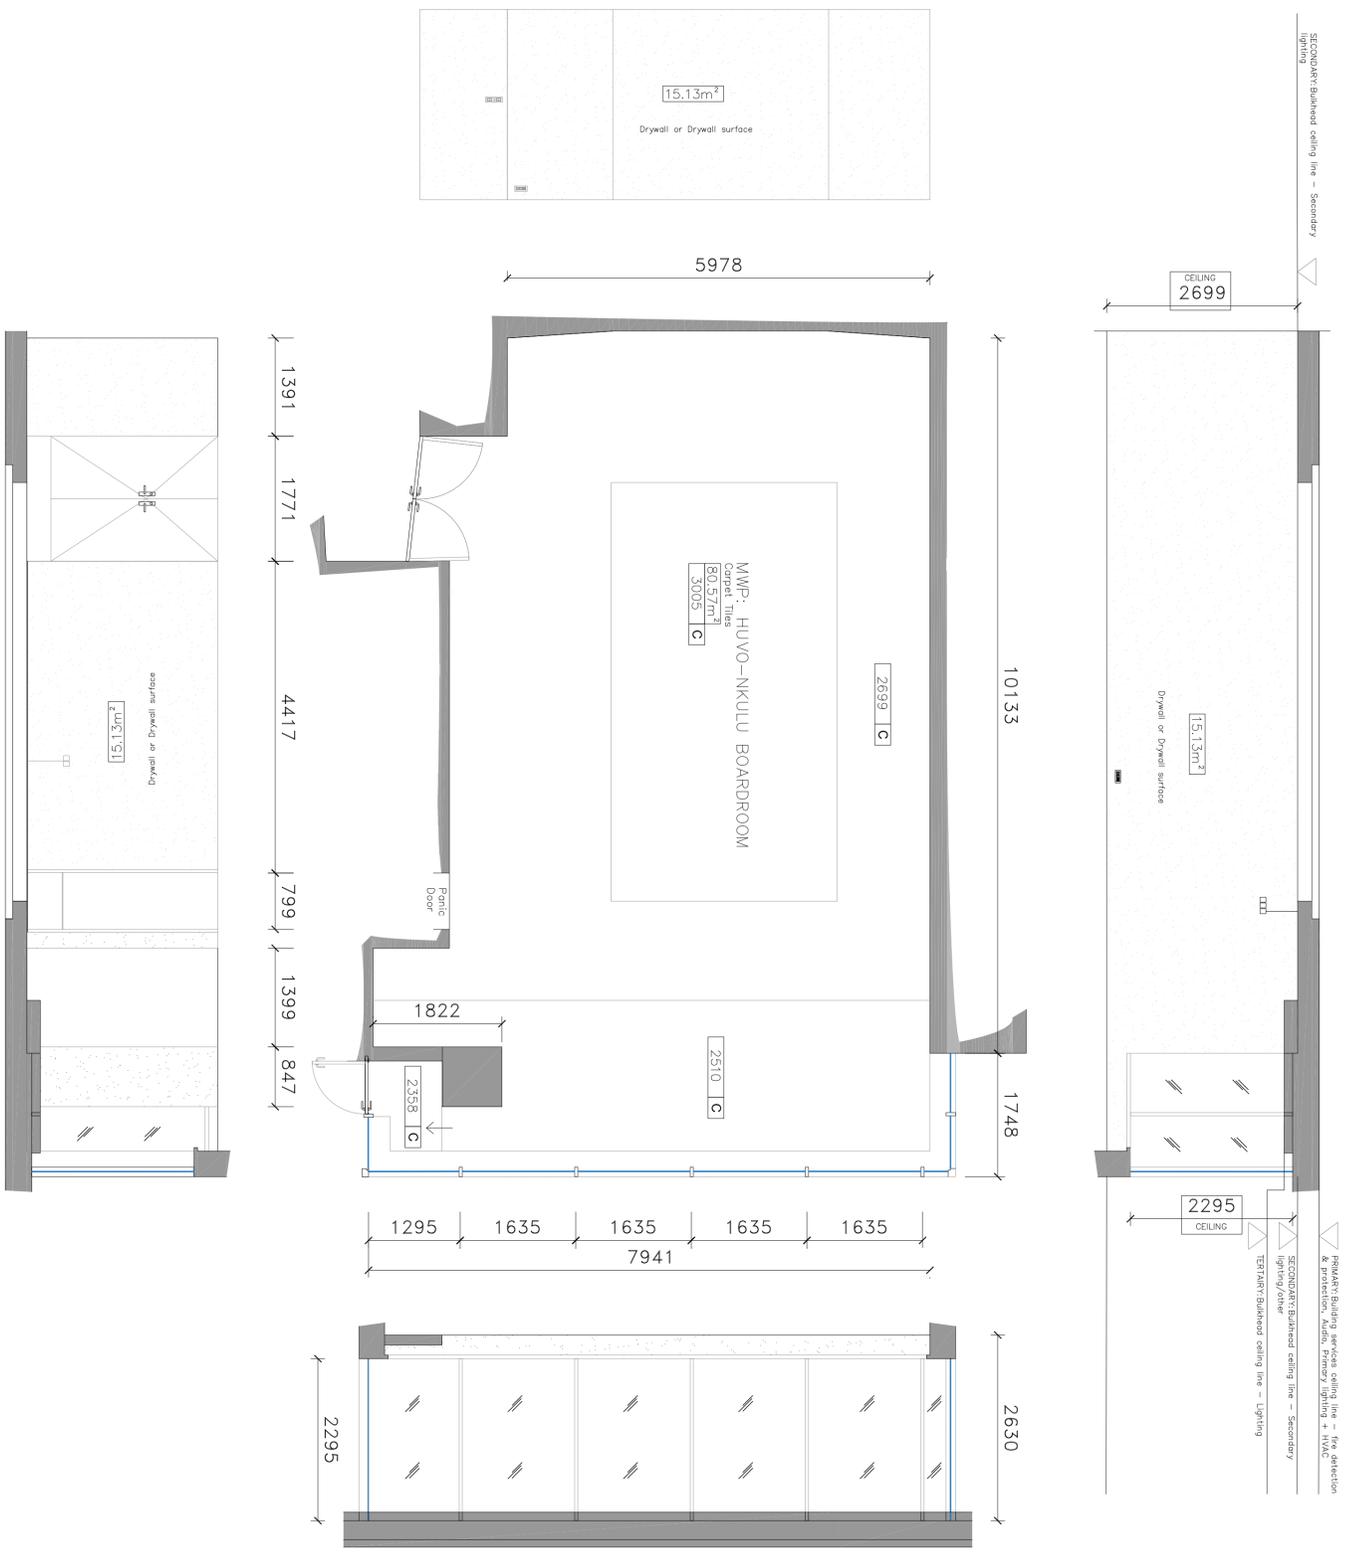

REV	REVISION DESCRIPTION	BY	CHKD	AUTH	DATE	PROJECT NO.

<p>Esikom</p> <p>AUTH: AMODIENG MOKOENO DATE: 14/09/2023</p> <p>CHKD: AMODIENG MOKOENO DATE: 14/09/2023</p> <p>DATE: 14/09/2023 DRAWN: BARTON WIRBOO DATE: 14/09/2023</p>	<p>EXECUTIVE BOARDROOMS</p> <p>ESKOM REAL ESTATE-SPACE PLANNING</p> <p>MMP: HUVO-NKULU BOARDROOM</p> <p>ADDITIONAL INFORMATION-TYPICAL LAYOUTS</p>	<p>SCALE 1 : 50</p> <p>THIS DRAWING IS THE PROPERTY OF ESKOM</p>
--	---	--

INFO	SET	SHEET	REVISION
	01	04	00