


LEGEND :

INSPECTION PIT

BOREHOLE

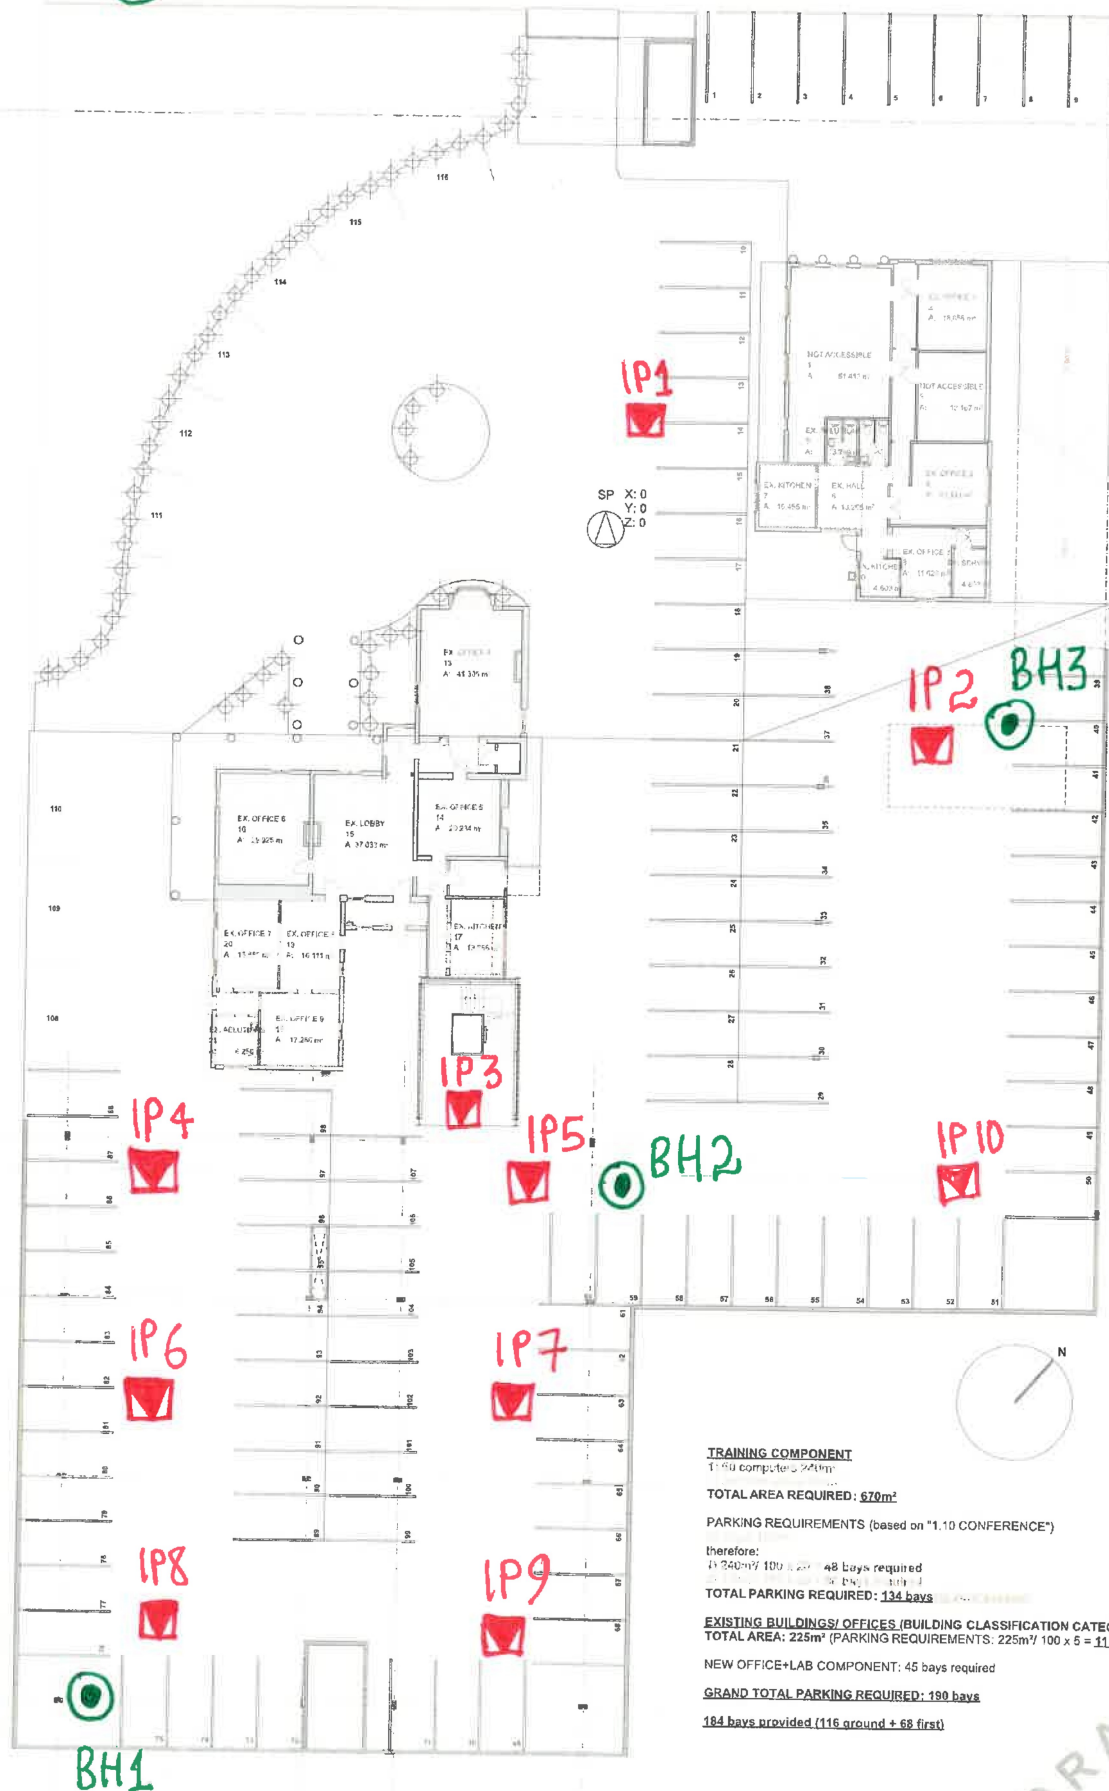

TRAINING COMPONENT

1:50 computer 24/7

TOTAL AREA REQUIRED: 670m²

PARKING REQUIREMENTS (based on "1.10 CONFERENCE")

therefore:

1:340m²/100 x 20 = 48 bays required

TOTAL PARKING REQUIRED: 134 bays


EXISTING BUILDINGS/OFFICES (BUILDING CLASSIFICATION CATEGORY IS "OFFICE: G1")
TOTAL AREA: 225m² (PARKING REQUIREMENTS: 225m²/100 x 5 = 11 bays)



NEW OFFICE+LAB COMPONENT: 45 bays required

GRAND TOTAL PARKING REQUIRED: 190 bays


184 bays provided (116 ground + 68 first)



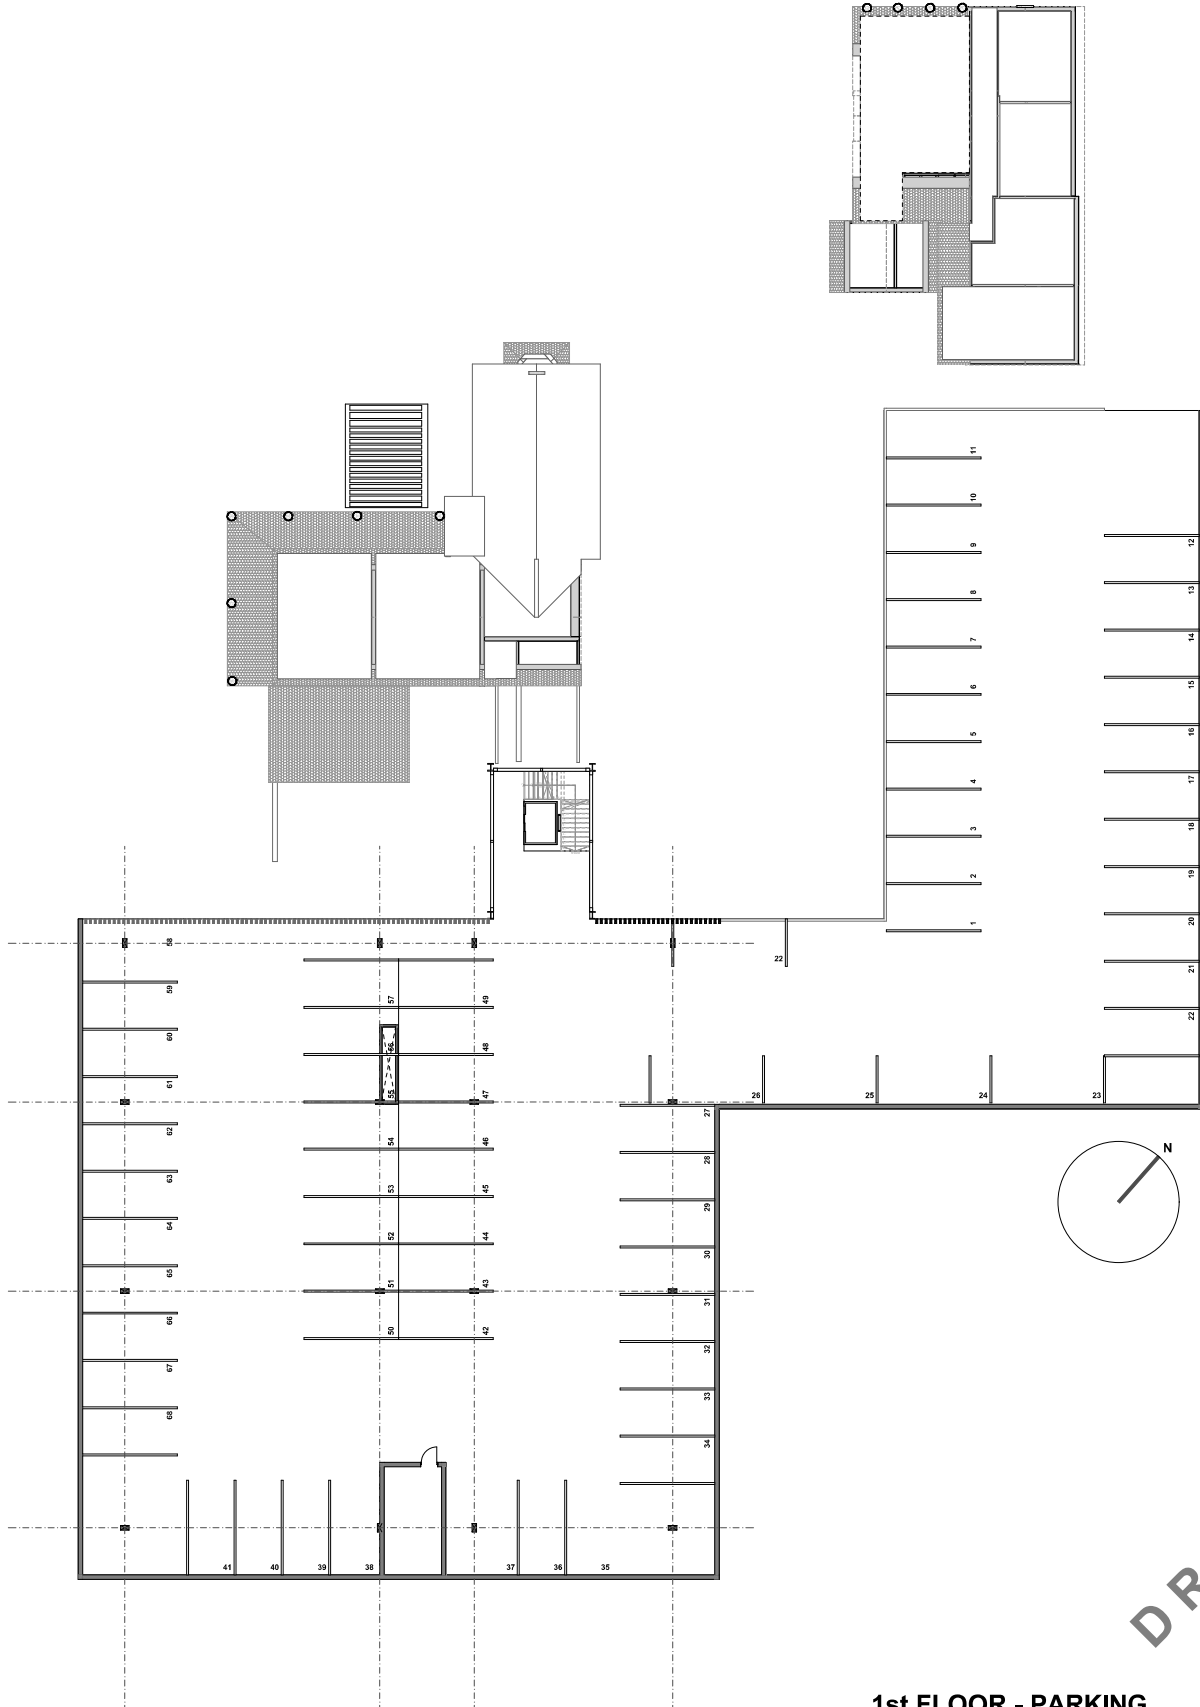

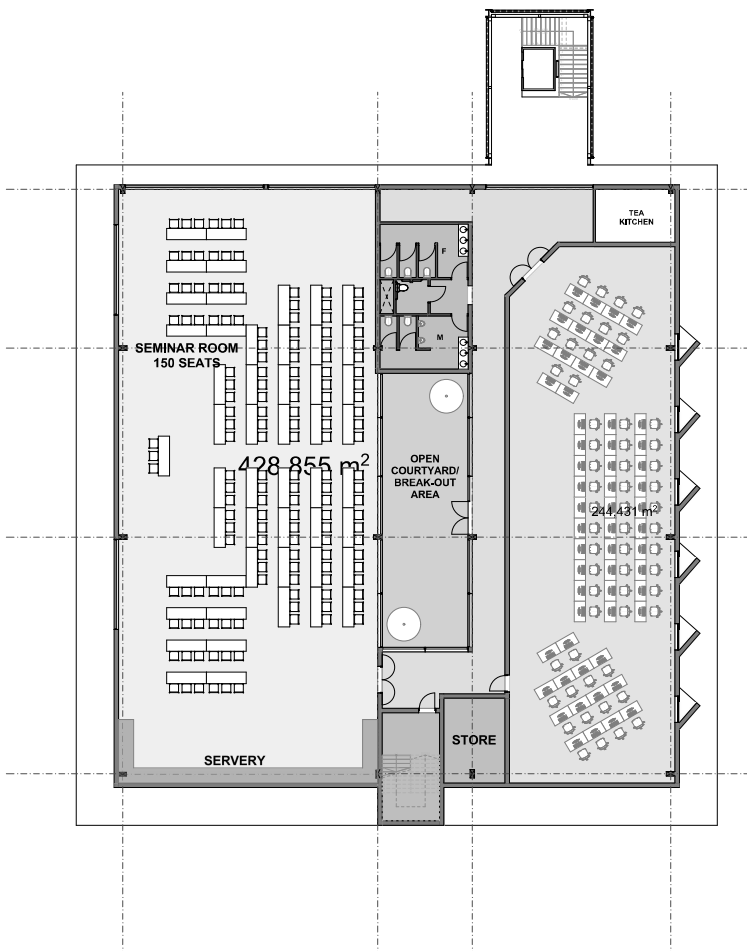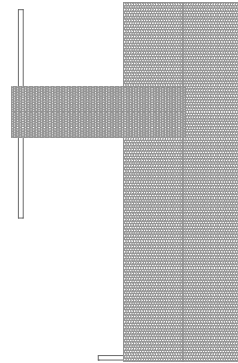

DRAFT

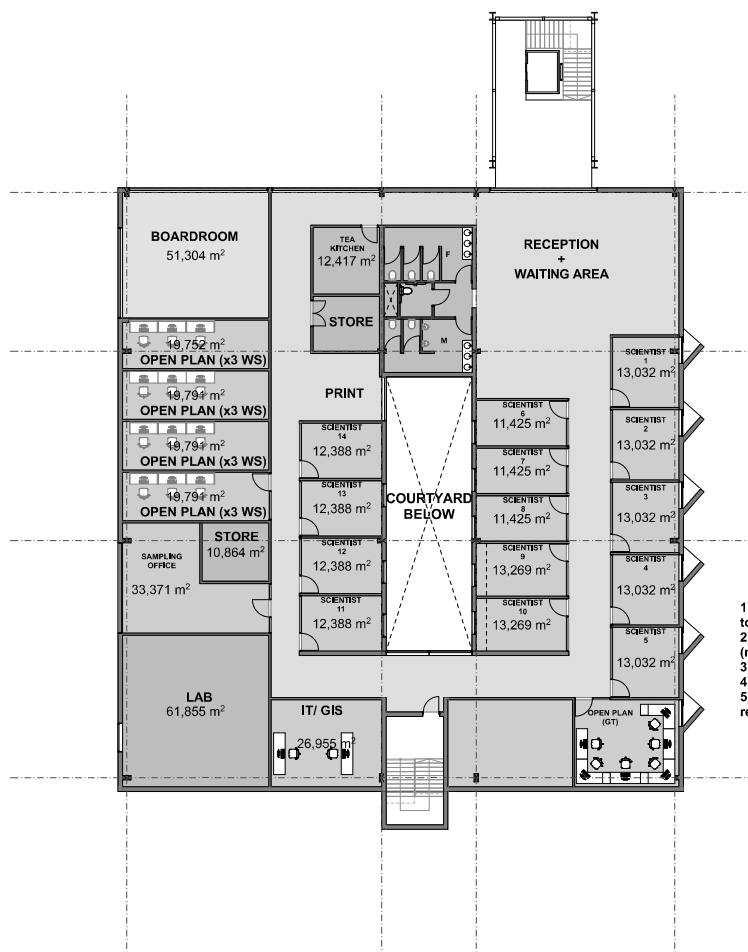

- 1) Clarify whether IT/ GIS and SECURITY to be in new building or exiting
- 2) Confirm hierarchy of office sizes (manager, junior staff etc.)
- 3) Canteen still necessary?
- 4) Lab type/ dimensions?
- 5) Sampling Services offices requirements?

DRAFT

