


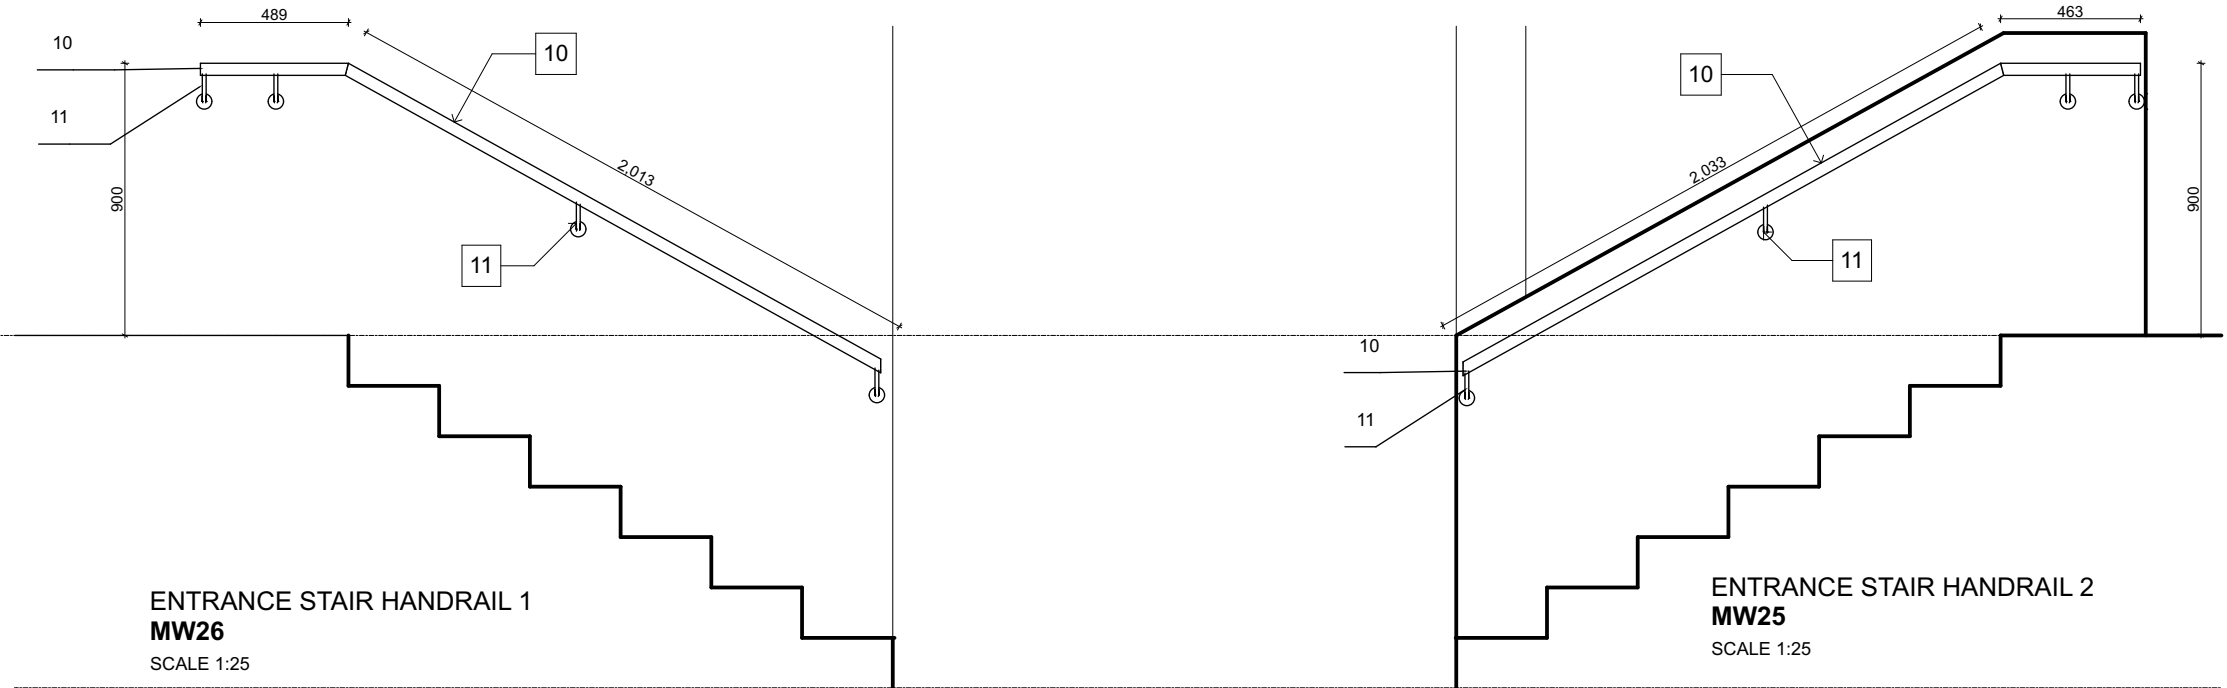

REVISIONS			
No.	Description	Date	By

ARCHITECT:

ARTEK 4 ARCHITECTS (KZN) CC
Durban: 46 Lena Ahrens Road, Glenwood, Durban 4000
tel: 031 201 0445 fax: 031 201 6609 email:
admindnb@artek4.co.za
Port Shepstone: 19 Tradewinds, Marine Drive, Shelly Beach
tel: 039 682 2447 fax: 039 682 2446 email:
admipns@artek4.co.za



Metalwork schedule- MW21-26

Scale	Drawn	Date
Consultant Project No. 1518	Drawing No. 428	Rev
DOW Drawing number		Rev
-		-

Stamped by Plans Approval Committee