




BACK  
SCALE 1:50

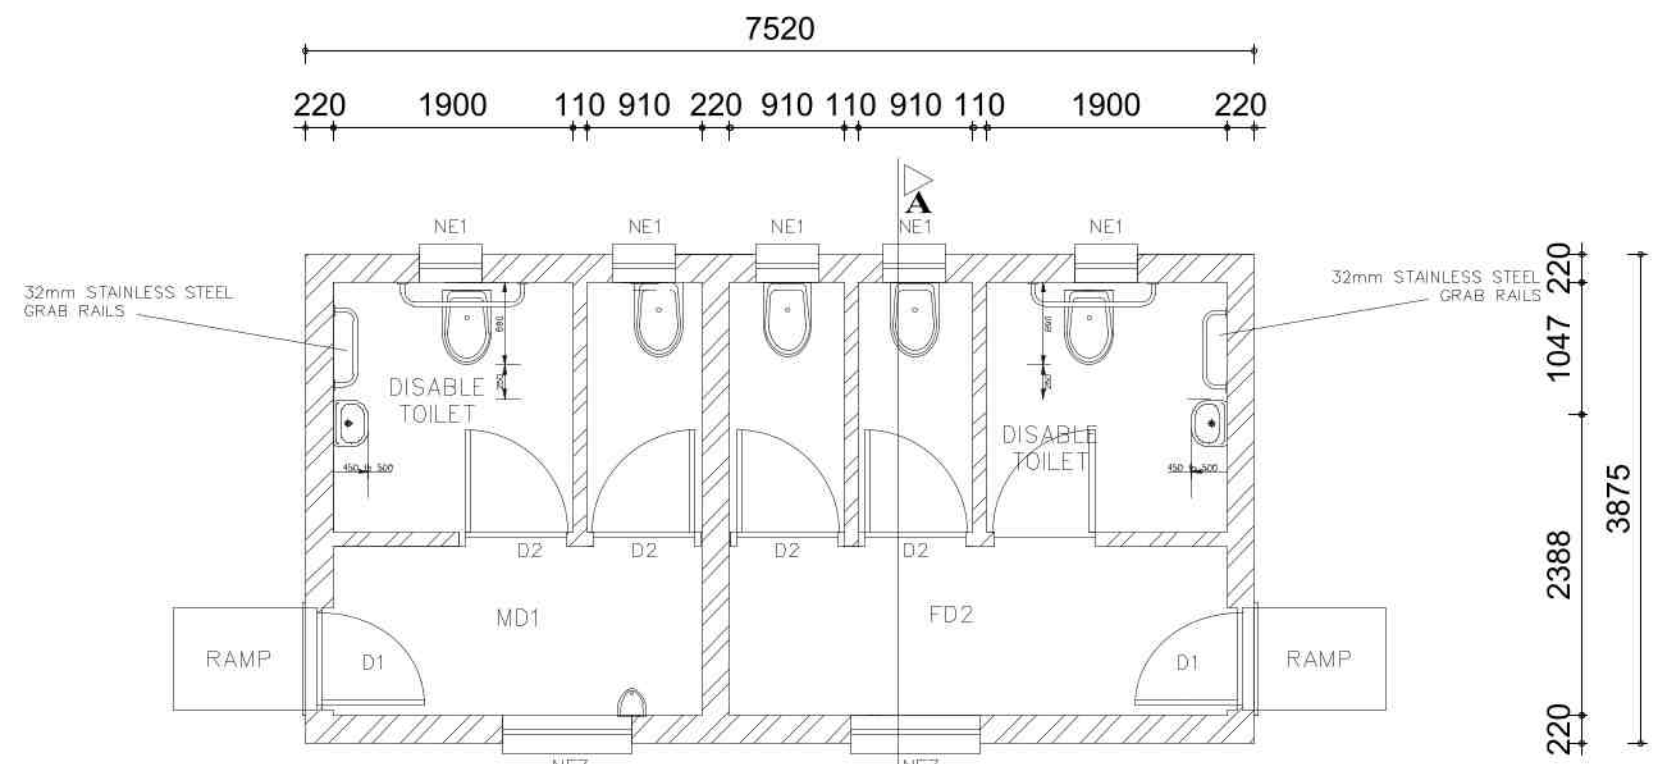


FLOOR LAYOUT  
SCALE 1:50

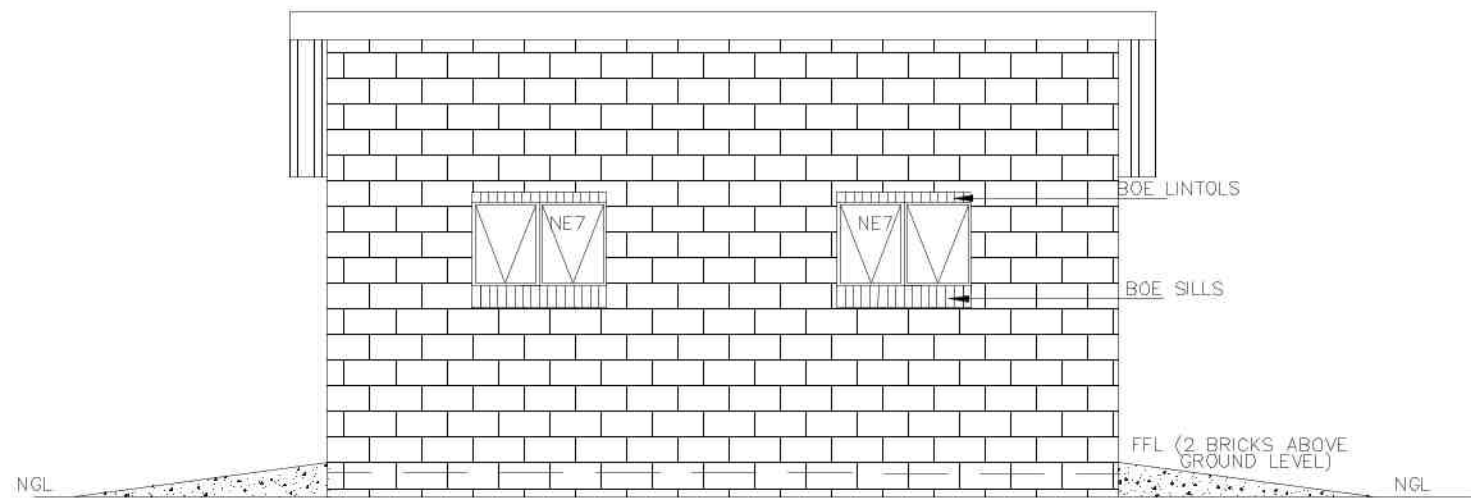


FRONT  
SCALE 1:50

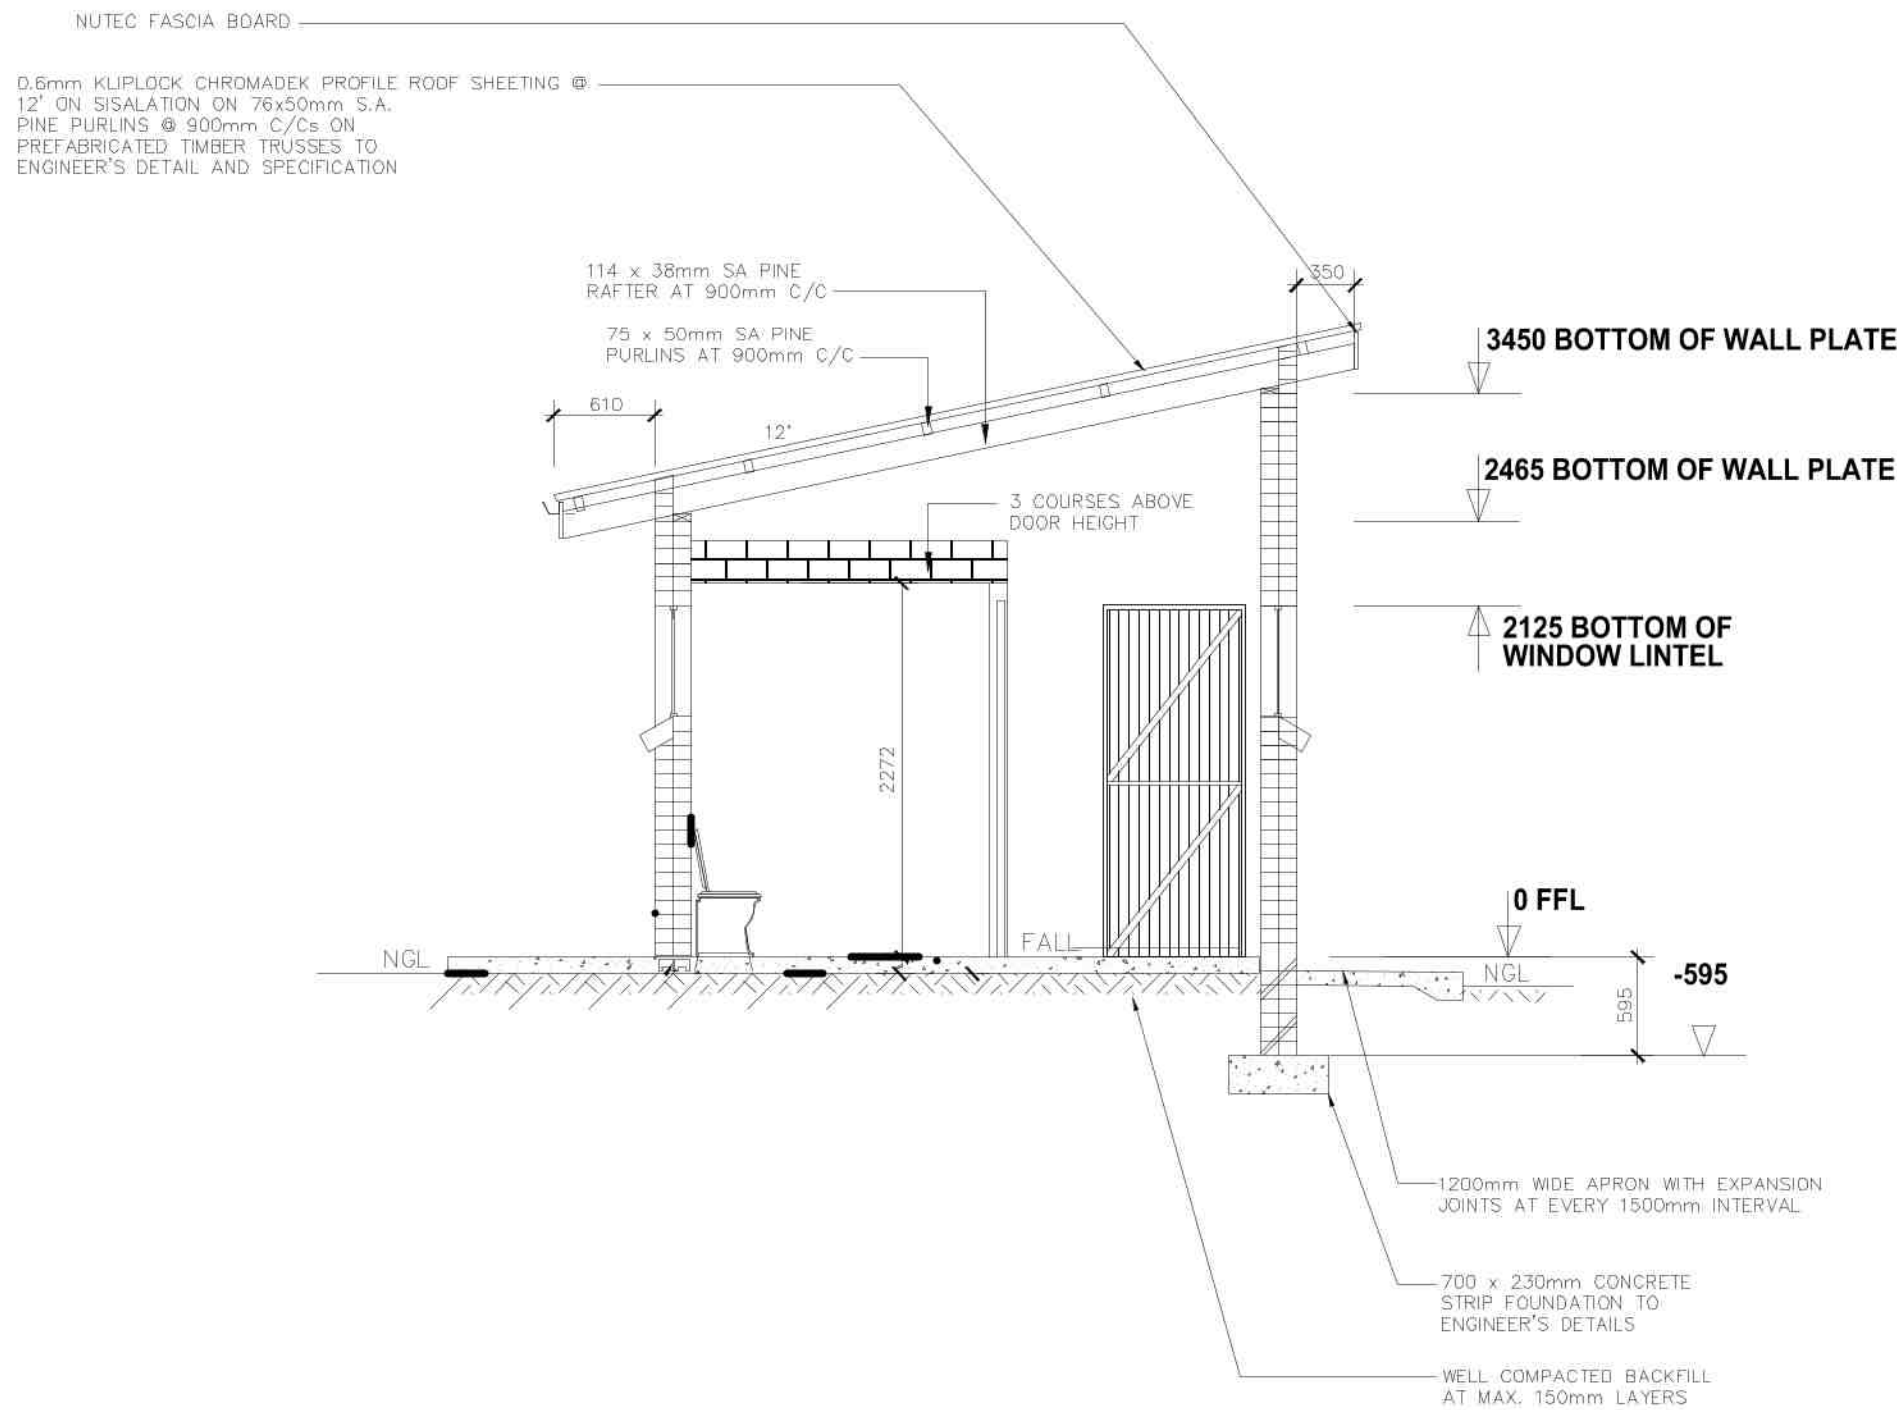

SECTION A-A  
SCALE 1:50

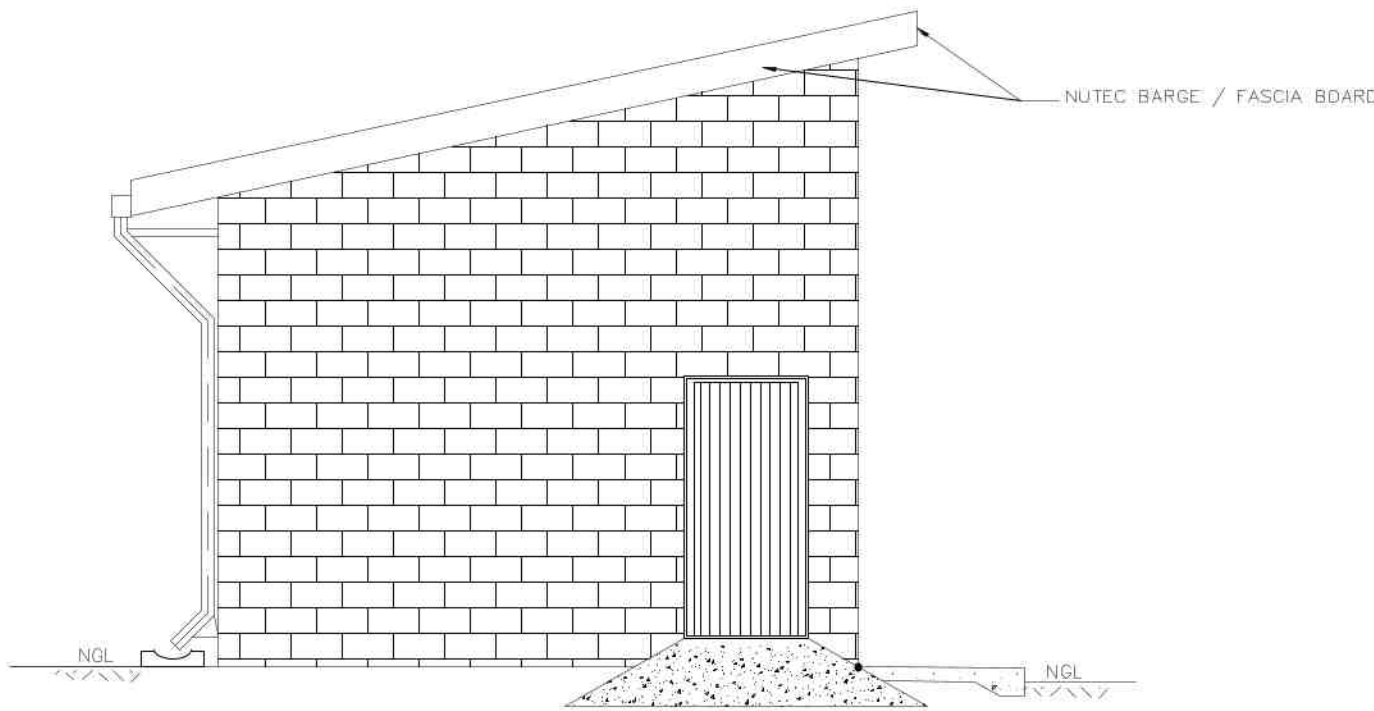

SIDE  
SCALE 1:50

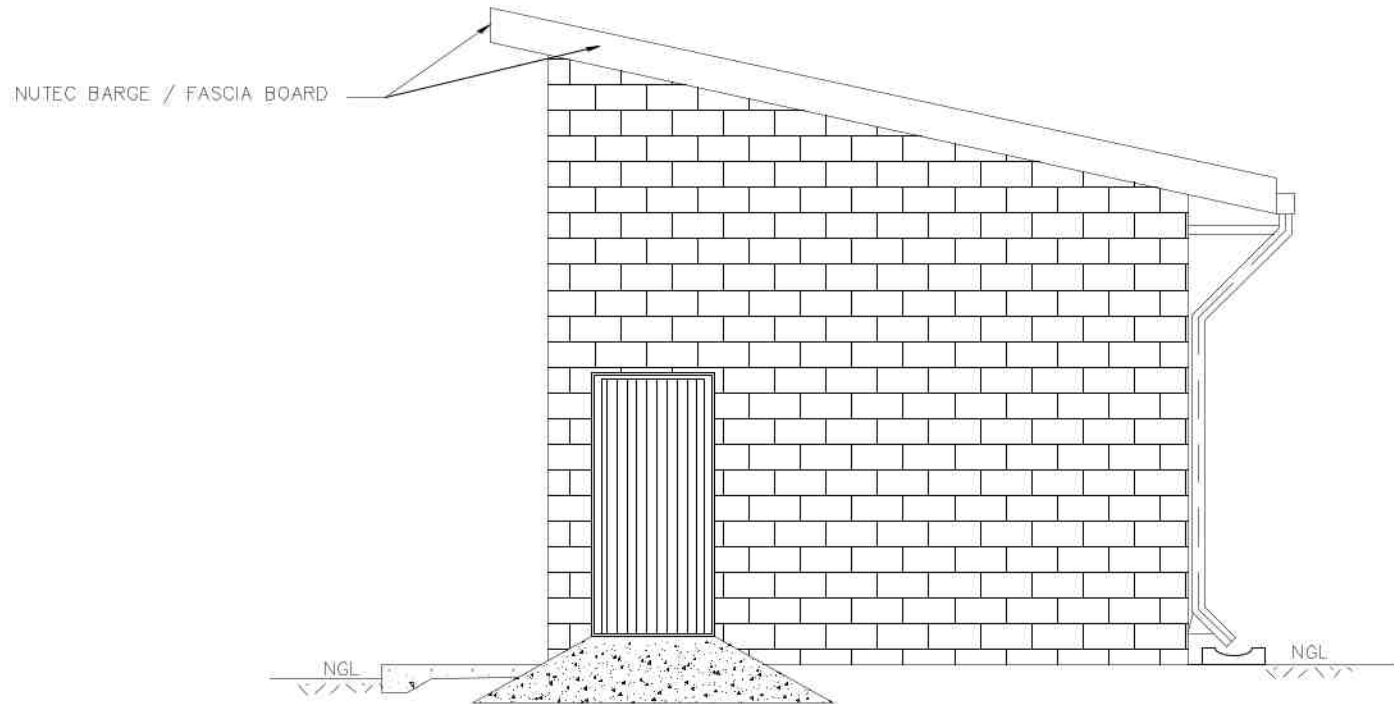

SIDE  
SCALE 1:50

WINDOW SCHEDULE		WINDOW SCHEDULE	
WINDOW NO.	N2	WINDOW NO.	N1
CATALOGUE	NE7	CATALOGUE	NE1
FRAME	1022 x 654mm HIGH STANDARD STEEL WINDOW FRAME	FRAME	533 x 654mm HIGH STANDARD STEEL WINDOW FRAME
FRAME FINISH	SPOT PRINING DEFECTS IN PRE-PRIME SURFACE WITH ZINC CHROMATE PRIMER & APPLY ONE UNIVERSAL UNDER COAT & TWO COATS EPWP GOLDEN BROWN GLOSS ENAMEL PAINT ON STEEL	FRAME FINISH	SPOT PRINING DEFECTS IN PRE-PRIME SURFACE WITH ZINC CHROMATE PRIMER & APPLY ONE UNIVERSAL UNDER COAT & TWO COATS EPWP GOLDEN BROWN GLOSS ENAMEL PAINT ON STEEL
GLAZING	6.28mm OBSCURE SAFETY GLASS	GLAZING	6.28mm OBSCURE SAFETY GLASS
NO. REQUIRED	4	NO. REQUIRED	8

ENTRANCE DOOR		CUBICLE DOOR	
SINGLE REBATE STEEL FRAME TO FIT 230mm WALL (D1)		FRAME TYPE	SINGLE REBATE STEEL DOOR FRAME - SIZE 83x53mm (FRAME UNDERCUT TO 150mm)
PRIME AND PAINT UNDERCOAT AND 2nd FINISHING COATS IN GLOSS ENAMEL COLOUR TBC		FRAME FINISH	PRIME AND PAINT UNDERCOAT AND 2 COATS - GLOSS ENAMEL - COLOUR TBC
44mm FRAMED LEDGED AND BRACED DOOR SIZE 813x2032mm INCLUDING EXTERNAL WEATHER BAR		DOOR LEAF	44mm FRAMED LEDGED EMBRACED DOOR SIZE 813x2032mm (DOOR RAISE BY 150mm TO TOP OF FRAME)
UNDER COAT AND MINIMUM 2 COATS GLOSS ENAMEL - COLOUR TBC		LEAF FINISH	UNDER COAT AND MINIMUM 2 COATS GLOSS ENAMEL - COLOUR TBC
3 LEVER MORTICE LOCK SET		LOCK	TOILET INDICATOR LOCK
100mm BRACE CABIN HOOK		IRONMONGERY	100mm CHROME PLATED "D" TYPE HANDLE 3 BY SOLID BRACE HINGES

BUGLAR DOOR	
TYPE G1	2 OFF
POSITION	EXTERNAL TOILET BLOCK
DOOR TYPE	PURPOSE MADE SQUARE HOLLOW SECTION MILD STEEL SECURITY GATE
DOOR FINISH	1xCOAT ZINC CHROMATE PRIMER MINIMUM 2 x COATS GLOSS ENAMEL (EXTERNAL QUALITY)
FRAME	50x38x1.6mm M.S. RECTANGULAR HOLLOW SECTION FRAME
FRAME FINISH	1xCOAT ZINC CHROMATE PRIMER MINIMUM 2 x COATS GLOSS ENAMEL (EXTERIOR QUALITY)
DOOR	38x28x1.6mm RECTANGULAR HOLLOW SECTION FRAME WITH 25x25x1.6 INTERMEDIATES AT 100mm CENTERS AT 45° ANGLE COLOUR TBC
IRONMONGERY	SECURITY DOUBLE THROW DEAD LOCK (NO LATCH)

### GENERAL NOTES:

- ALL WORK TO BE CARRIED OUT IN ACCORDANCE WITH THE NATIONAL BUILDING REGULATION AND SABS 0400 OF 1990
- CONTRACTOR TO READ ONLY FIGURED DIMENSION
- CONTRACTOR TO VERIFY ALL DIMENSION ON SITE BEFORE COMMENCING WITH ANY WORK.

COPYRIGHT HELD BY :  
NEMORANGO CONSULTING ENGINEERS cc  
"Copyright subsists in this work. Any unauthorised reproduction in any manner or form, publication, making an adaptation of the work and doing in relation to an adaptation of the work, any of the work, any of the acts above, are acts of copyright infringement and make the DOER liable for civil law copyright infringement and may make the DOER liable to criminal prosecution."

### DRAWING REFERENCE

Drawing No.	Drawing Title

### NOTES

### DRAWING AMENDMENTS

No.	Amendment	Date	Appr.
1	ISSUED FOR : TENDER	MAY 2021	TM
Designed E MUDAU		Date MAY 2021	
Checked T RAPHALALANI		Date MAY 2021	
Drawn E MUDAU		Date MAY 2021	
Client appr.		Date	

Consultant

**NEMORANGO**  
CONSULTING ENGINEERS  
e-mail : takalani@nemorango.co.za  
(015) 295 2023 (015) 295 2024  
10A HANS VAN RENSBURG POLOKWANE 0699 10A HANS VAN RENSBURG POLOKWANE 0699

Impl. Agent  
**THE MUVULA TRUST**  
A leading developmental NGO  
**LIMPOPO**  
PROVINCE

Proj Name

CONSTRUCTION OF WATER & SANITATION INFRASTRUCTURE AT SERUPA PRIMARY SCHOOL IN LIMPOPO

Drawing Title

MD1 AND FD2  
DISABLED 2 MALE 1 SEAT  
FEMALE 2 SEAT URINAL 1

Proj Number

TMT-LPDE-201920-LPCL5-04 TMT-LPDE-201920-LPCL5-03-010

Scale

N.T.S.

Rev No.

0