


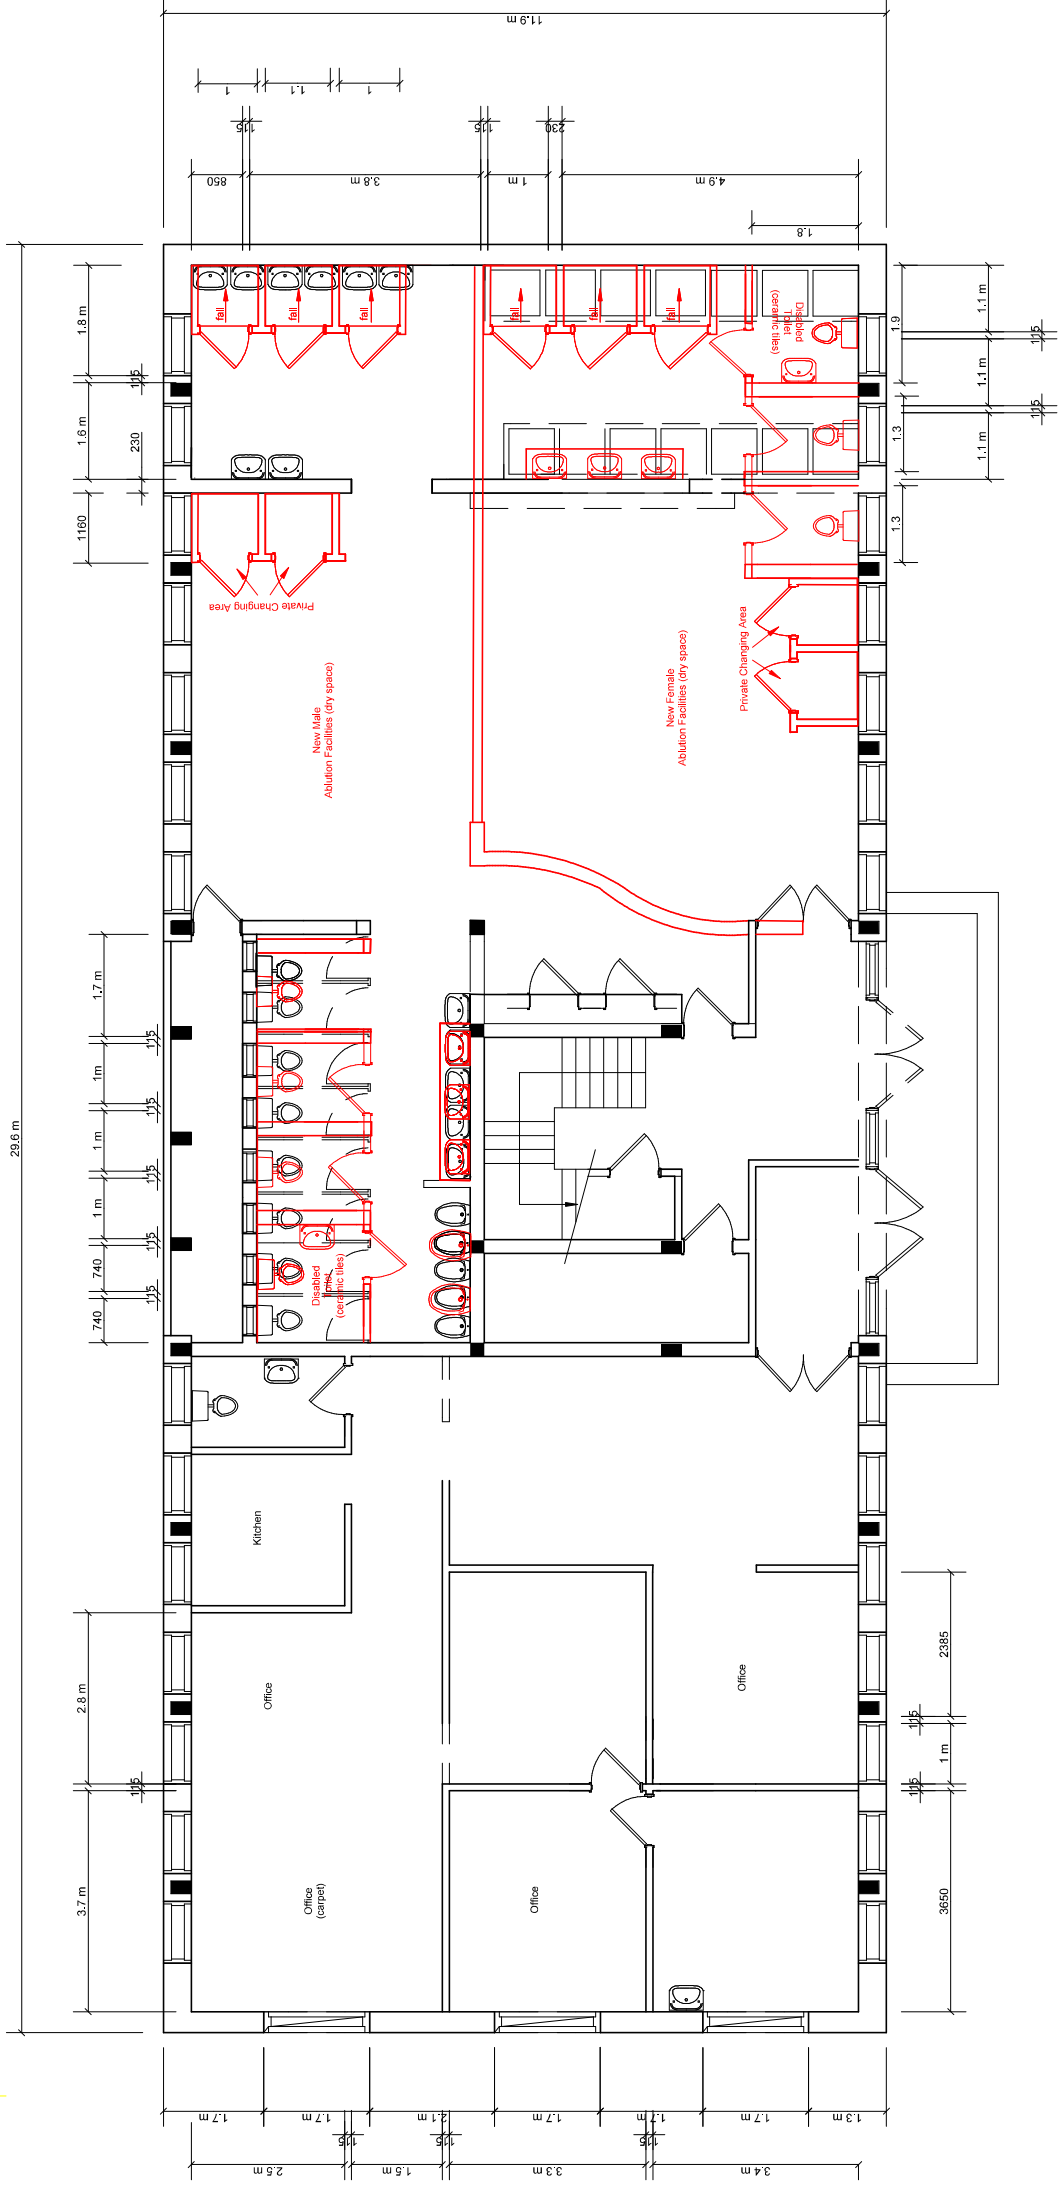

SCALE 1:200

STRUCTURES TO BE REMOVED

© Copyright vest in TNPA Port of East London. No parts of this drawing may be copied, manipulated or used for personal gain without the permission of TNPA Port of East London.

NH – PROJECT MANAGER	NH – CHIEF ENGINEERING TECHNICIAN
SIGNATURE	SIGNATURE
DATE	DATE
NH – SHE PRACTITIONER	NH – PROPERTY MANAGER
SIGNATURE	SIGNATURE
DATE	DATE

1. All dimensions to be checked on site before commencing any works.
2. All installation are to be done as in accordance with the manufactures specification.
3. Contractor to ensure that new toilets discharge waste into separate 110mm sewer pipes from existing basins and shower pipes.

[illegible]

TRANSNET
national ports
authority

PORT OF EAST LONDON

GROUND FLOOR ALTERATIONS

MANHATTAN SHIP CHANDLERS NEW
FEMALE ABLUTION FACILITIES

DATE	2017-09-22	NH - ENG / TECH / TECHNI		DESIGN & DRAWING SIGN OFF
SCALE	AS SHOWN	SIGNATURE		DATE
DESIGNED BY	RM	NH - DESIGN CENTRE MANAGER		
CHECKED BY	SN	SIGNATURE		DATE
DRAWN BY	RM	NH - PORT ENGINEER		
CHECKED BY	SN	SIGNATURE		DATE
PAPER SIZE	A3	TRANSET DRW. NO.	SHEET	REV.
		BH-100-Q-1075	1 of 1	
CONSULTANT / CONTRACTOR DRW. NO.				XXXXXXXXXX