


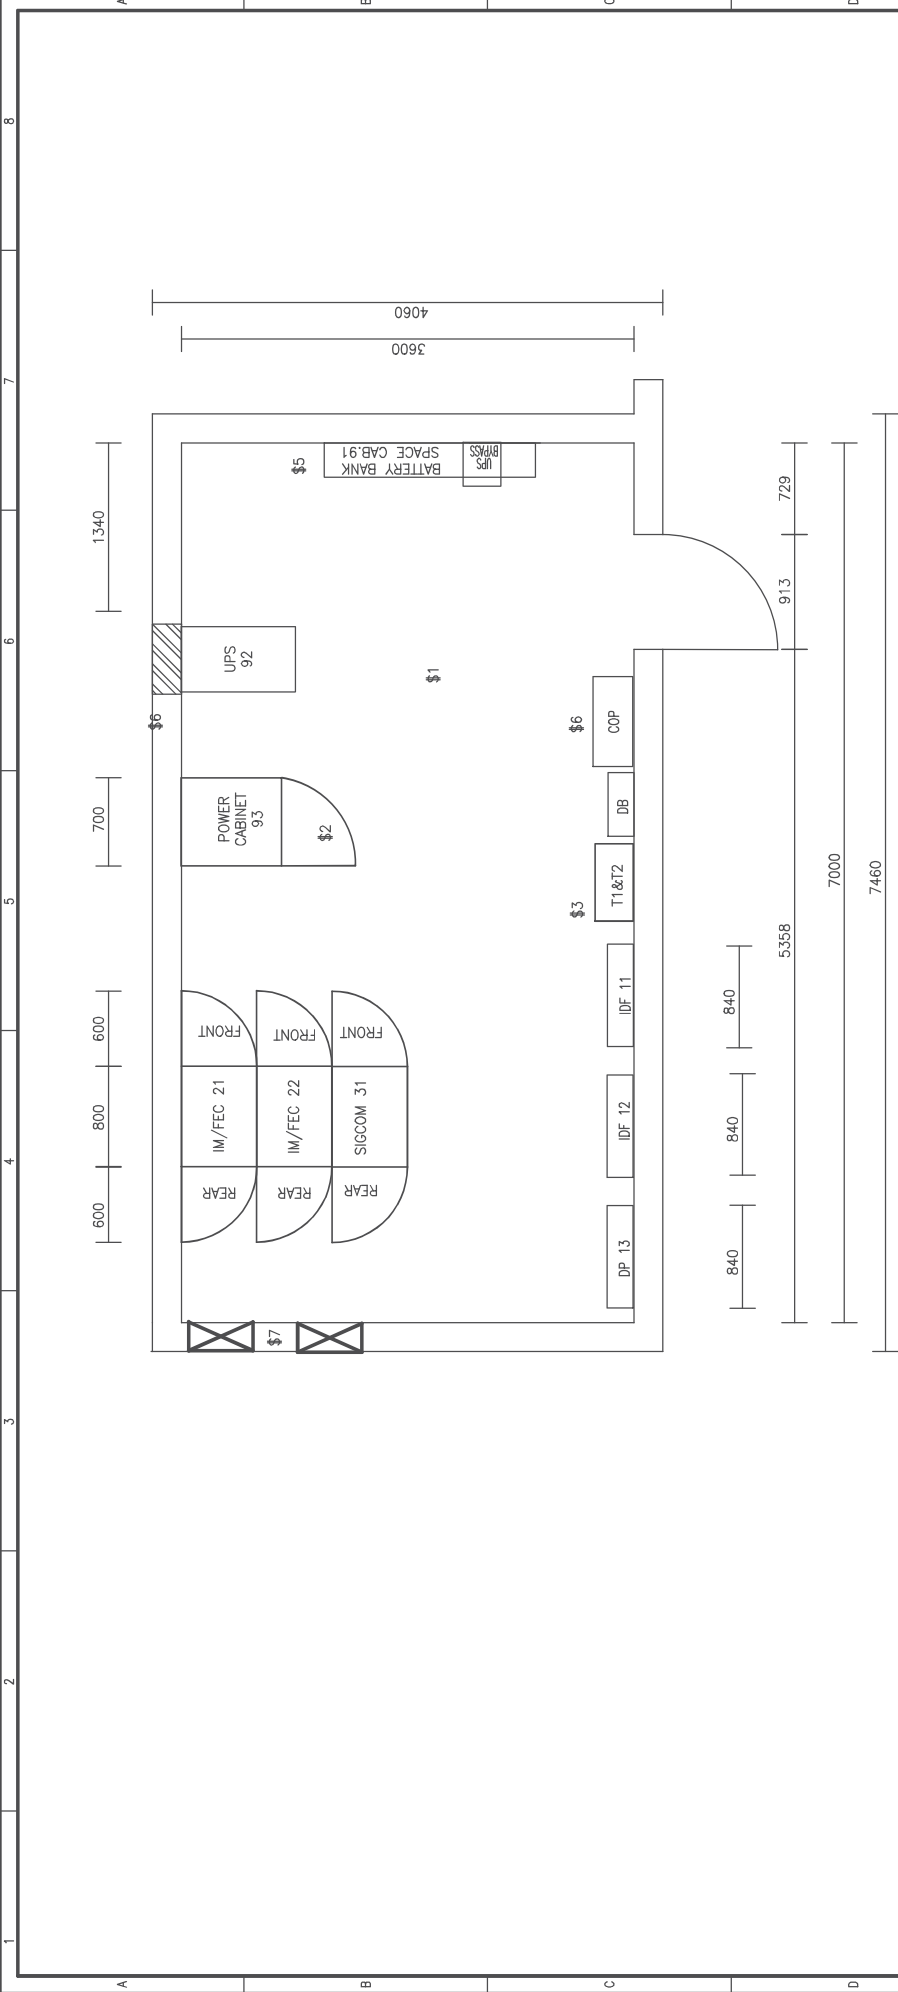

- NOTE: ROOMS ARE EQUIPPED WITH FALSE FLOOR TO FACILITATE CABLING
- \$1 — REINFORCED FALSE FLOOR
 - \$2 — POWER CABINETS LAYOUT MAY CHANGE ACCORDING TO NECESSITY
 - \$3 — T1 TRANSFORMER FOR SIGNALS & T2 TRANSFORMER FOR POINTS
 - \$4 — PRASA SUPPLY AND ALTERNATE SUPPLY ARE OPTIONAL
 - \$5 — AVAILABLE BATTERY SPACE 800MM X 700MM X 2500MM
 - \$6 — CHANGE OVER
 - \$7 — 510x430mm ADJUSTABLE LOUVRE OPENING
 - \$8 — AIRCON UNITS

THALES		MAYRA		DRAWN		LC		Producer		Internal Checker		External Checker		REVIEWED		TA		PRASA REGION		PRASA HQ		DRAWN		SCALE		NTS		SIMONSTOWN (ST)		prasa		CSE		1C		127	
WCRP TMC SIG BWD 1.2 DWG 00008		CHECKED		DATE		16/03/2018		16/03/2018		REVIEWED		CHECKED		Date		Date		Date		Date		AMENDED		CHECKED		FILE						Amend No.		0.1		Sheet	

AR LAYOUT

THALES		MAYRA		DRAWN		LC		Producer		Internal Checker		External Checker		REVIEWED		TA		PRASA REGION		PRASA HQ		DRAWN		SCALE		NTS		SIMONSTOWN (ST)		prasa		CSE		1C		127	
WCRP TMC SIG BWD 1.2 DWG 00008		CHECKED		DATE		16/03/2018		16/03/2018		REVIEWED		CHECKED		Date		Date		Date		Date		AMENDED		CHECKED		FILE						Amend No.		0.1		Sheet	