



FOUNDATION LAYERS

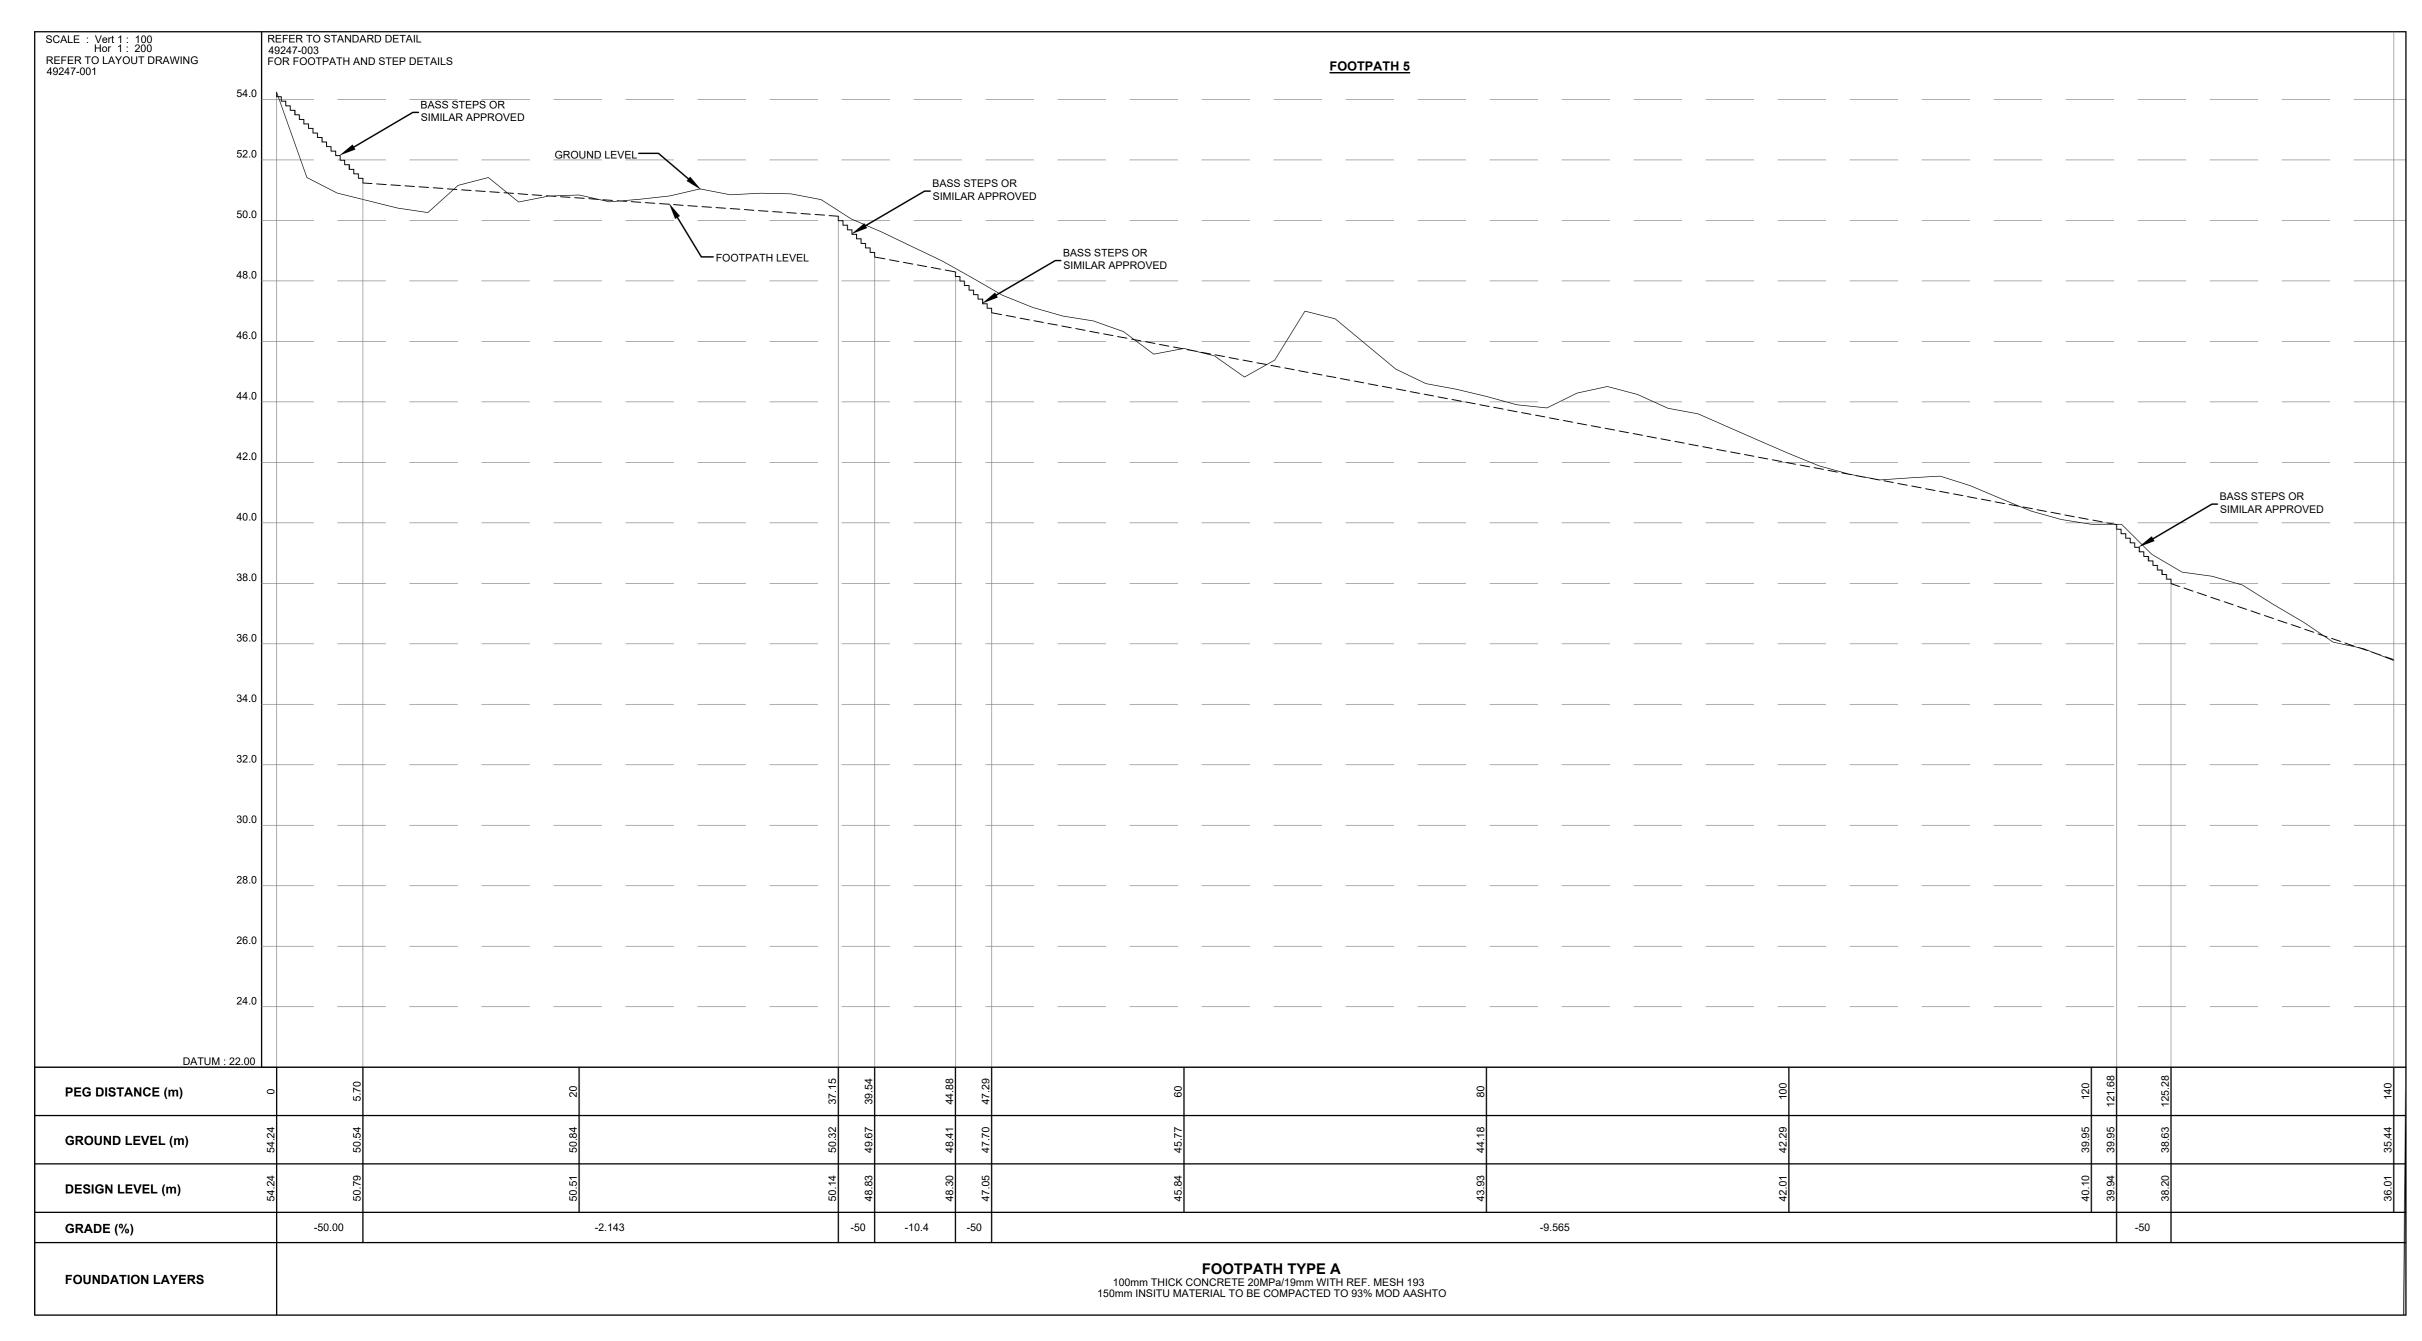

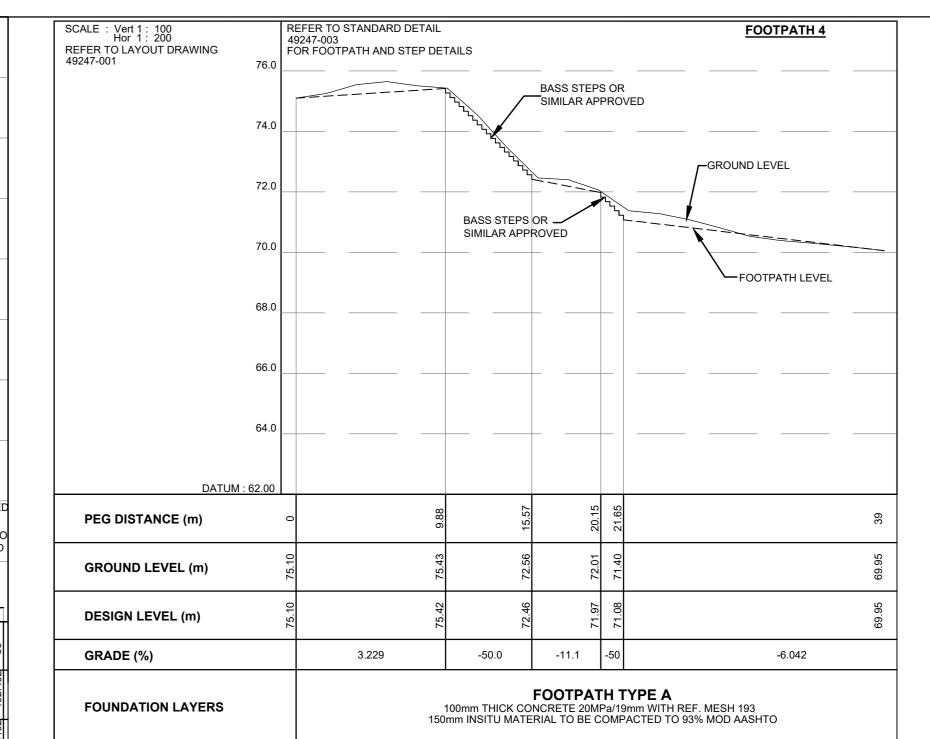



m

CONTINUED FROM CONTINUED ON CROSS SECTIONS TYPICAL CROSS SECTION SURVEY LAYOUT

REDUCED PLAN USE SCALE BELOW 70mm ON ORIGINAL PLAN

ENGINEERING PROCUREMENT MANAGEMENT BVi Consulting Engineers KwaZulu-Natal PTY (Ltd) Registration no. 1998/000203/07 Visit or contact us online at www.bvigroup.co.za

PROVINCE OFFICE 🕿 E-MAIL KZN — Durban — +27 31 266 8382 — dbn@bvikn.co.za

Approved Reg. No. Date

TO 24-05-23 ISSUED FOR TENDER

0 | 11.01.2023 ISSUED FOR CONSTRUCTION Revision Date Description NOTE:No construction work to commence until land and servitude

acquisitions have been completed Acquisitions completed NORTH POINT UNDERGROUND SERVICES CHECKED

S.W.DRAINS WATER MAINS G.P.O.CABLES ELECTRIC CABLES S.A.R. CABLES E.S.C. CABLES OIL PIPE LINE Only underground services affected by new construction work are shown.Care must be taken during excavations for road

foundations,trenches etc...to avoid damage to underground services such as sewers, drains, cables, water mains and connections. Wherever possible these must be located before work proceeds.

3V-24836 Contract No. Project Title

PROVISION OF INCREMENTAL SERVICES TO SETTLEMENT UMLAZI Q-Q4/Q5

Drawing Title

FOOTPATH LONGSECTIONS

AS SHOWN Designed 23.05.2023 Checked

Senior Manager: Development Engineering (South)

Deputy Head: Development Engineering

Head : Engineering

TENDER PURPOSES ONLY 49247-002